

ATTACHMENT B

ATTACHMENT B


FLOOR PLANS

**2-4 OXFORD STREET
DARLINGHURST**

DUGOUT
BAR

ATTACHMENT B

basement level floor plan.

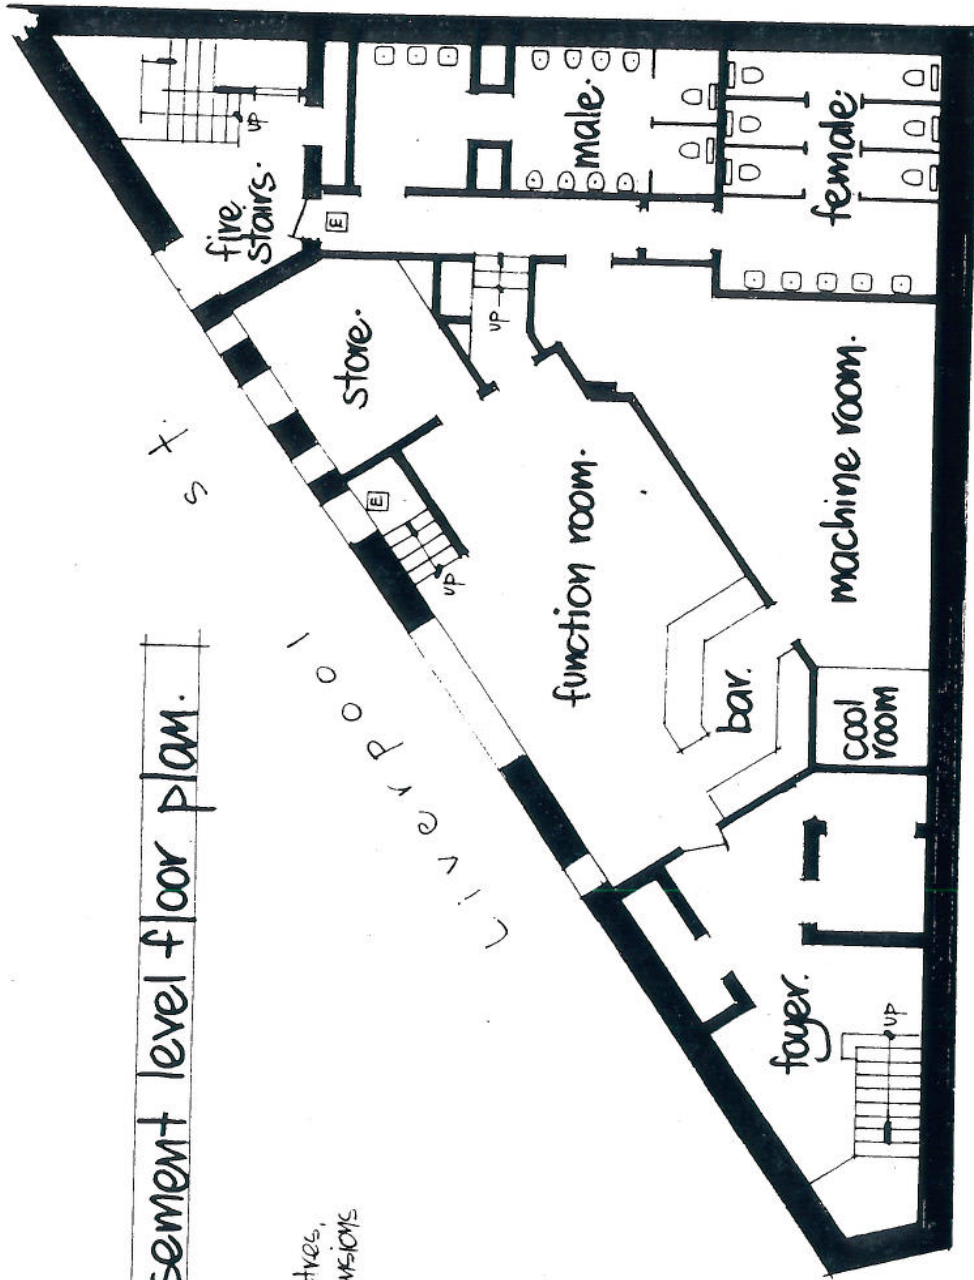


• All dimensions are in millimetres, unless stated otherwise. Dimensions take preference to scale.

- ◻ denotes door with required exit sign.
- ▣ denotes fire hose reel.
- △ denotes portable fire extinguisher.
- B denotes fire blanket

• Burdekin Hotel • at No 2-4 Oxford St, Darlinghurst, • existing floor plans.

Scale: 1:100	Date: May, 2002	Drawn: JMA	Sheet No: 1 of 6	DWG No: 02.140	John Spitzer Design & Drafting Pty Ltd 0419412299
--------------	-----------------	------------	------------------	----------------	---

ATTACHMENT B

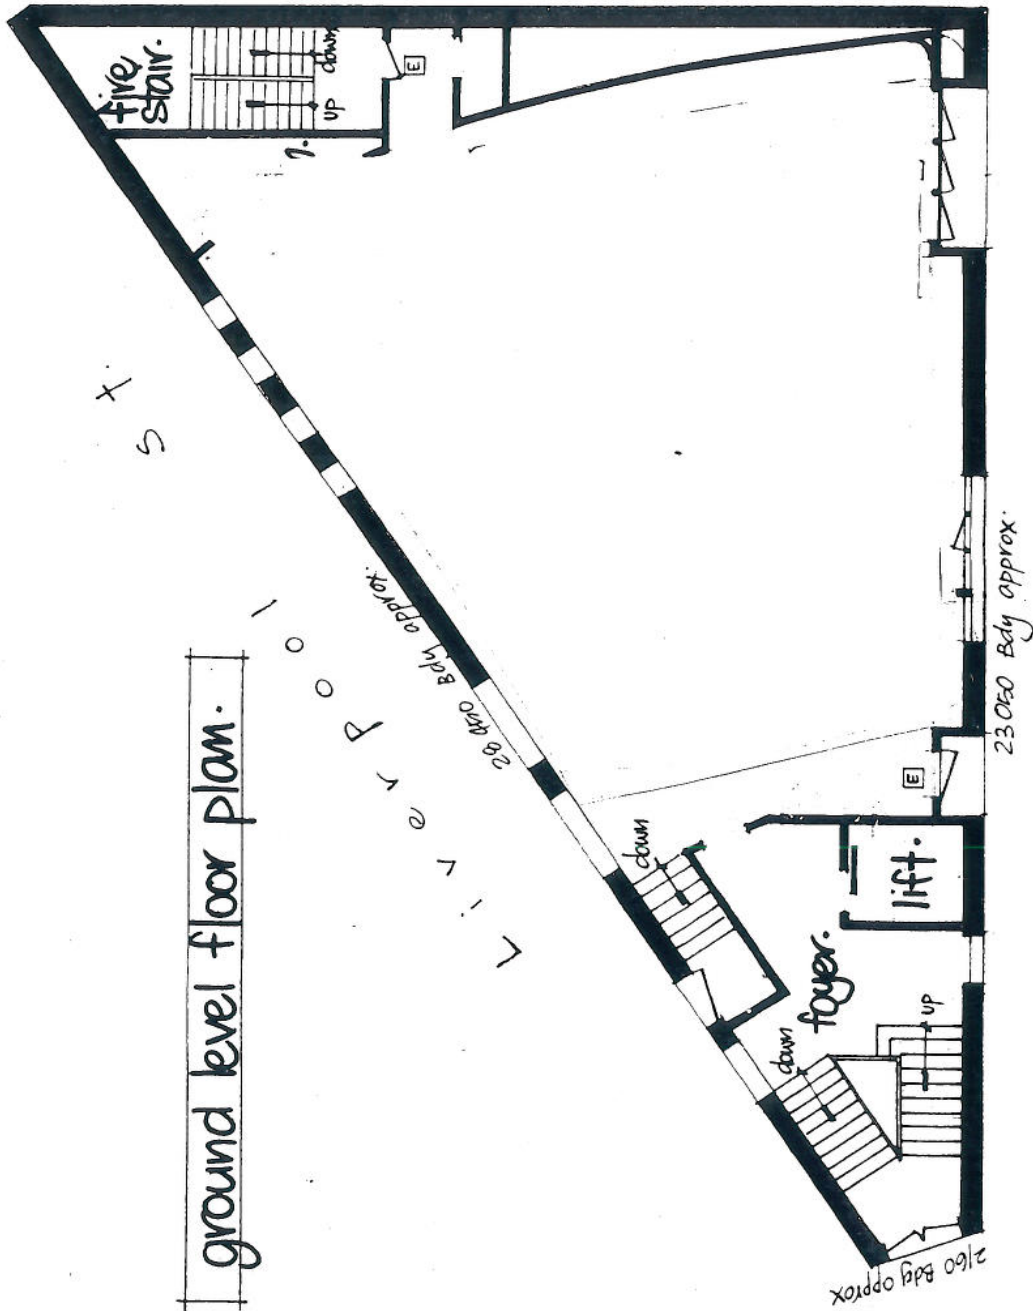


ground level floor plan.

Oxford St.

Scale: 1:100	Date: May, 2002	Drawn: JAS	Sheet N°	2 of 6	Draw N°: 02.140	John Spiteri Design & Drafting Ph 0419 412292
--------------	-----------------	------------	----------	--------	-----------------	---


ATTACHMENT B

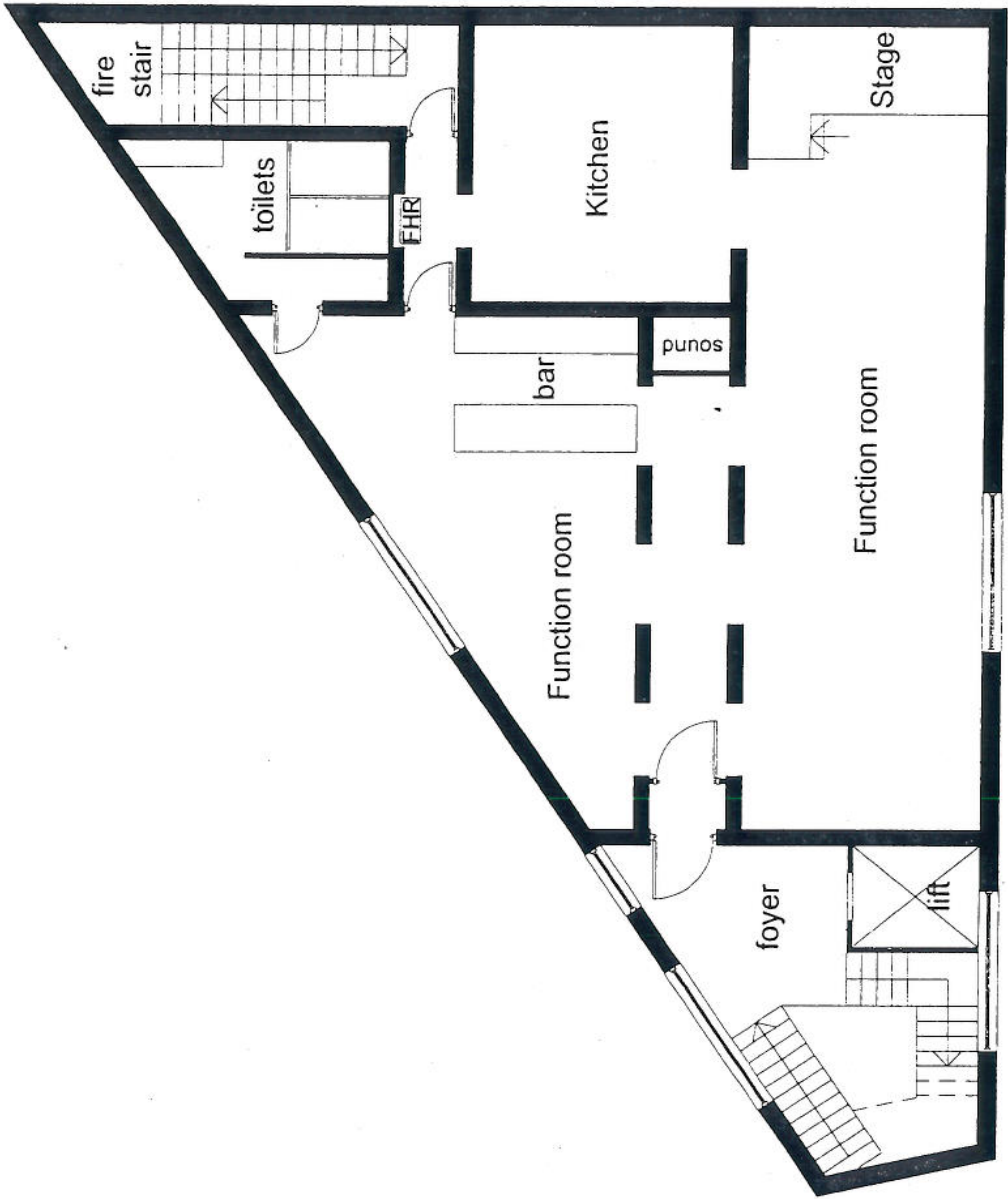

Level 1

Burdekin Hotel	2-4 Oxford St, Darlinghurst, 2010 NSW	Level 1	Scale: 1:100	May 2006
----------------	---------------------------------------	---------	--------------	----------

ATTACHMENT B

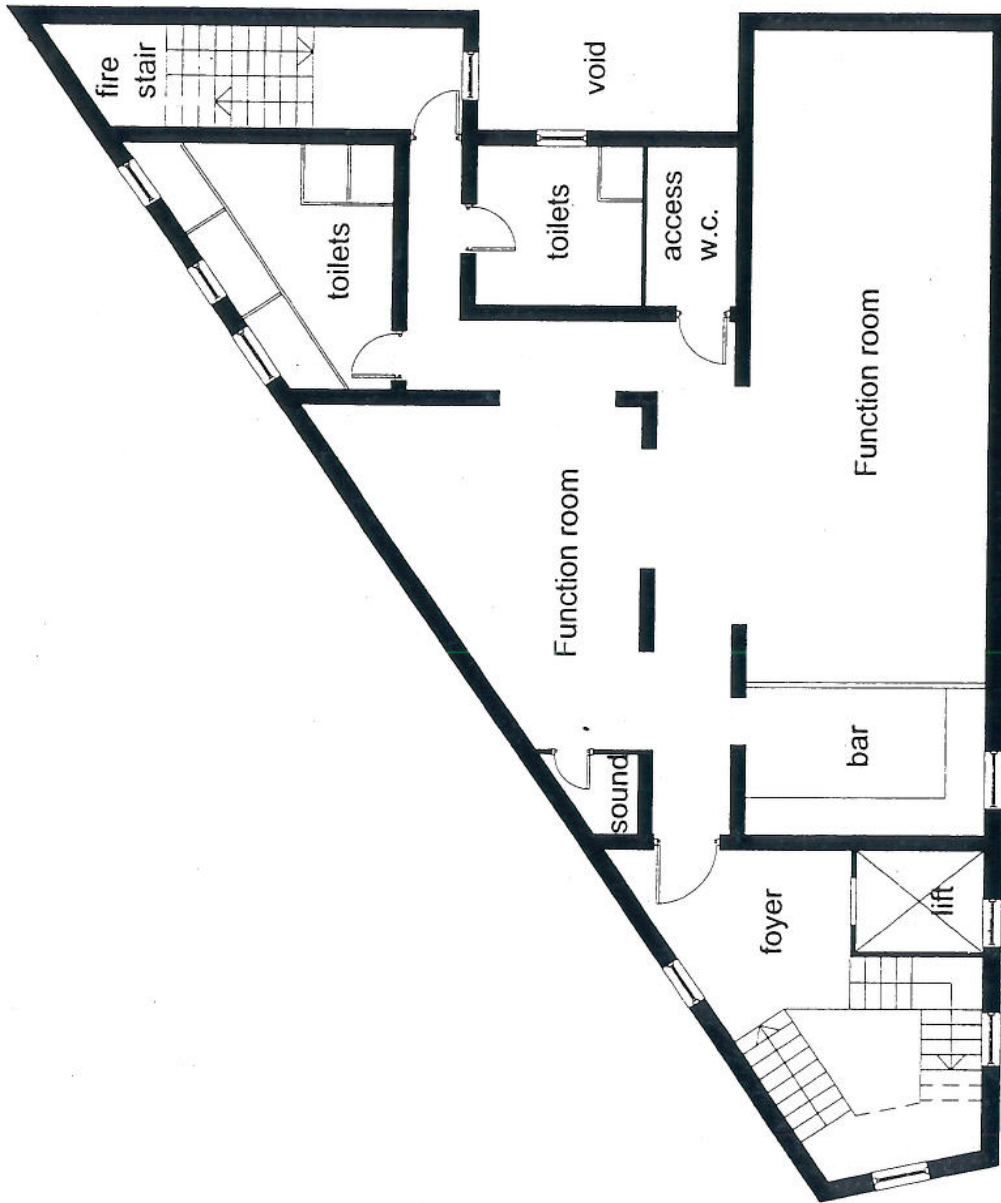


Level 2

Burdekin Hotel	2-4 Oxford St, Darlinghurst, 2010 NSW	Level 2	Scale: 1:100	May 2006
----------------	---------------------------------------	---------	--------------	----------

LAVA BAR

ATTACHMENT B

third level floor plan.

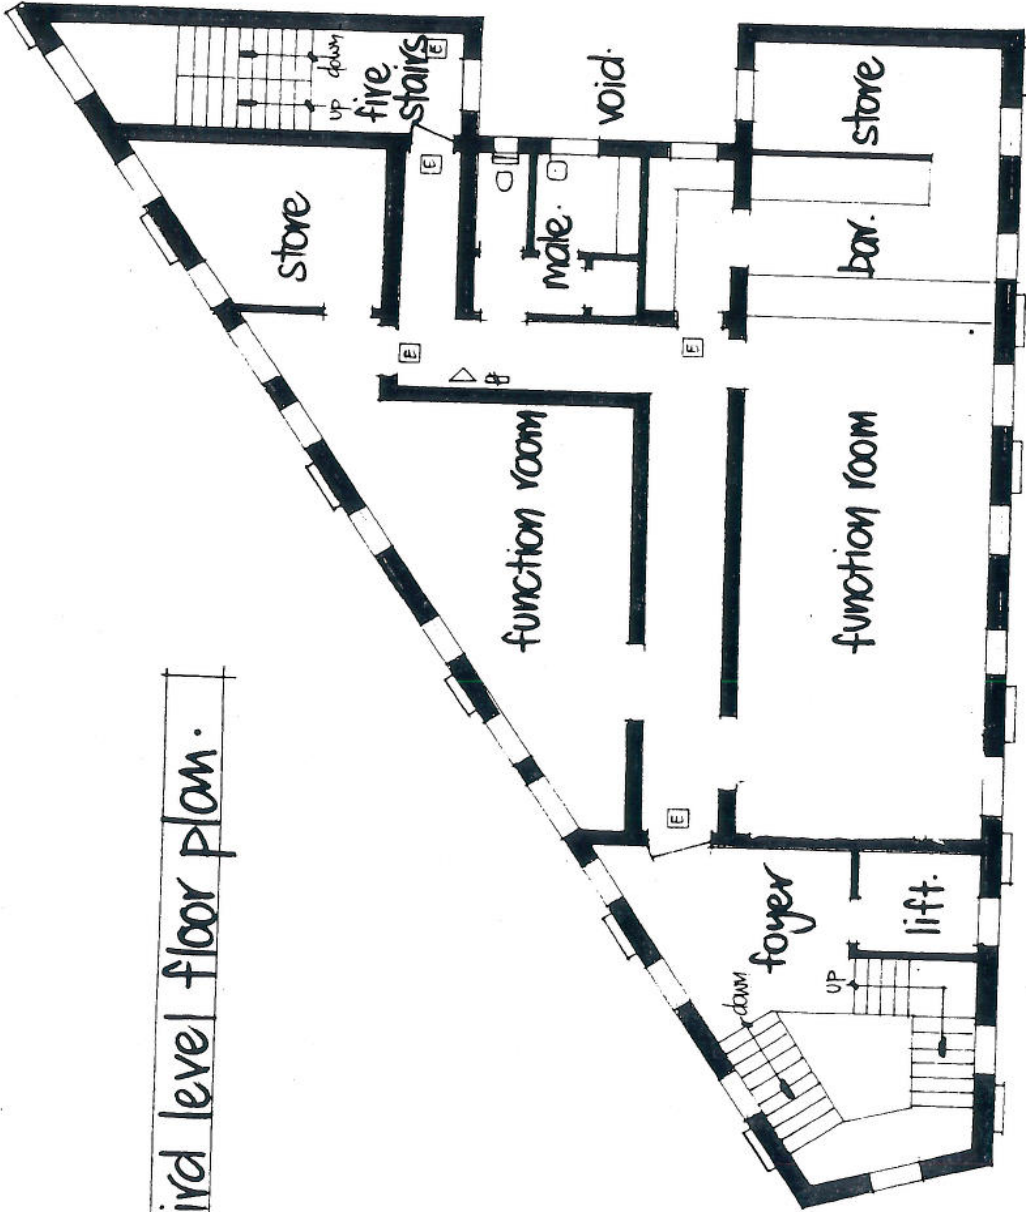

alei/100	Date: May, 2002	Drawn: jas	Sheet N°	5006	Draw N°	02.140	John Spiteri Design & Drafting Ph 0419412299.
----------	-----------------	------------	----------	------	---------	--------	---