

Attachment A7


**Revised Building Envelopes, dated 15
September 2021**

Green Square Sydney

Site 8A & 8B

Building Envelope

Sheet Number	Sheet Name
PP-01-00	Site Plan
PP-01-01	Building Envelope - Basement
PP-01-02	Building Envelope - Ground
PP-01-03	Building Envelope - Level 1
PP-01-04	Building Envelope - Podium Levels
PP-01-05	Building Envelope - Lower Tower Levels
PP-01-06	Building Envelope – Site 8B Roof Setback Level
PP-01-07	Building Envelope – Upper Tower Levels
PP-01-08	Building Envelope – Site 8A Roof Setback Level
PP-01-09	Building Envelope – Roof Levels
PP-02-01	Building Envelope - Sections
PP-03-01	Building Envelope - North & West Elevation
PP-03-02	Building Envelope - South & East Elevation
PP-04-01	Building Envelope – Massing
PP-05-01	VIA – Botany Road (looking south)
PP-05-02	VIA – Botany Road (looking north)
PP-05-03	VIA - Green Square Plaza (looking south east)
PP-05-04	VIA – Botany Road (through site link)

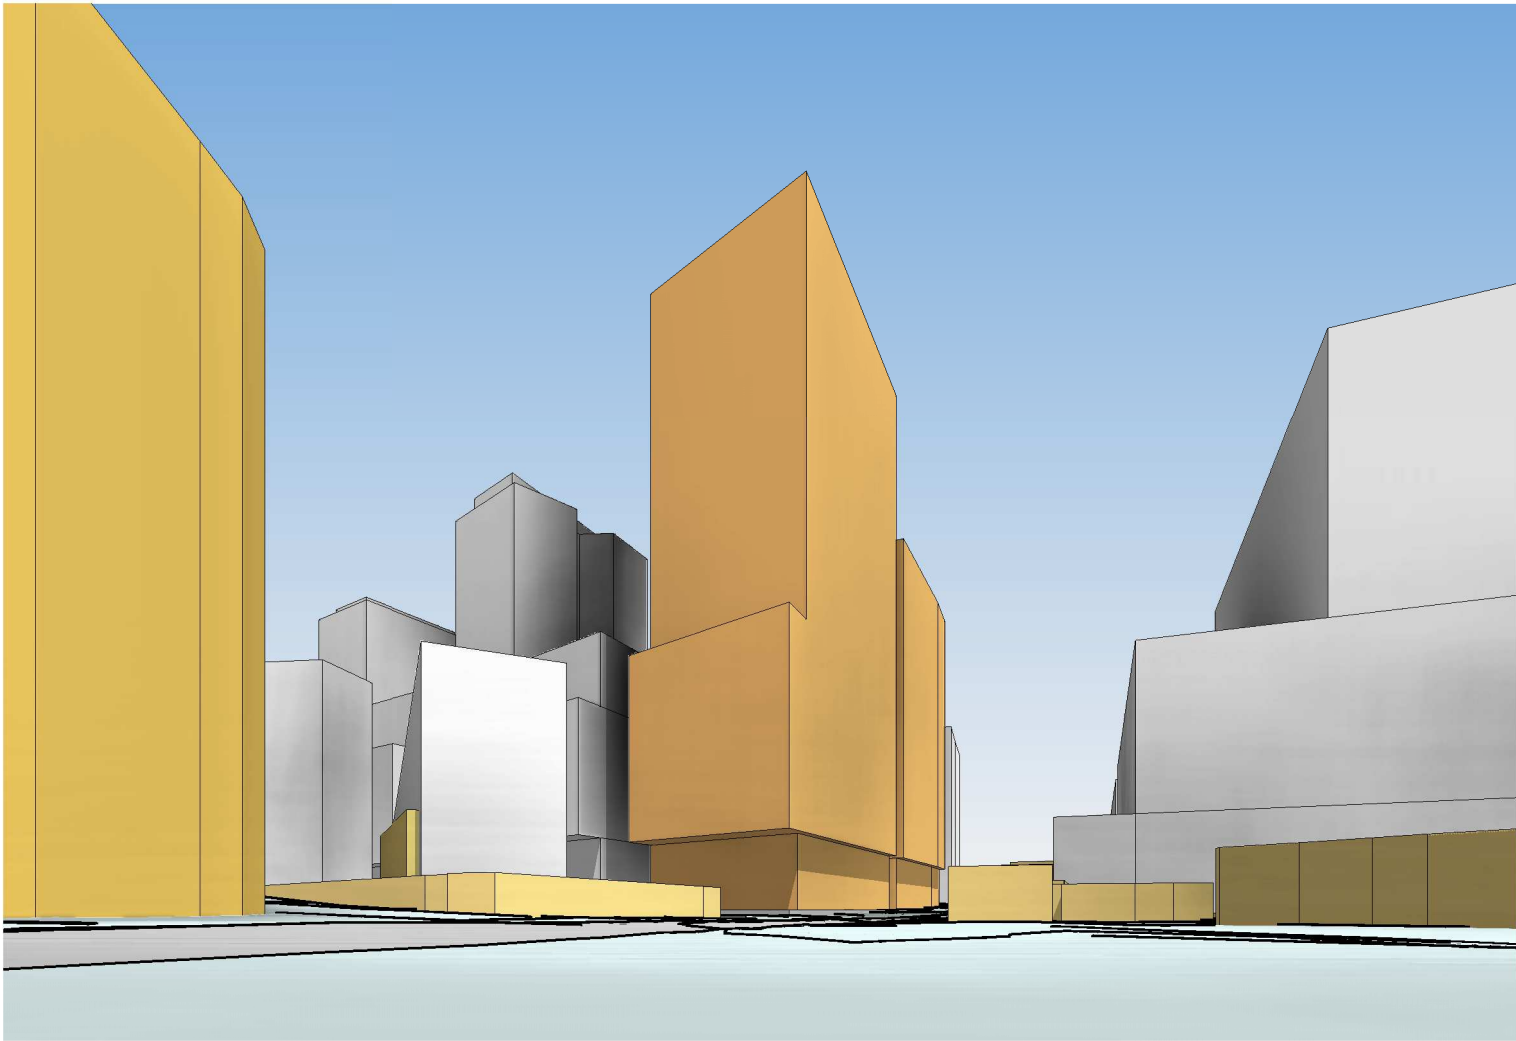




Green Square Site 8A & 8B

Drawing:
Drawing no:
Issue:
Scale @ A3:
Date:


Site Plan
PP-01-00
1 : 1000
15/09/21

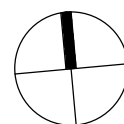

Architectus Sydney
Level 18 MLC Centre
19 Martin Place
Sydney NSW 2000
sydney@architectus.com.au

architectus™



280

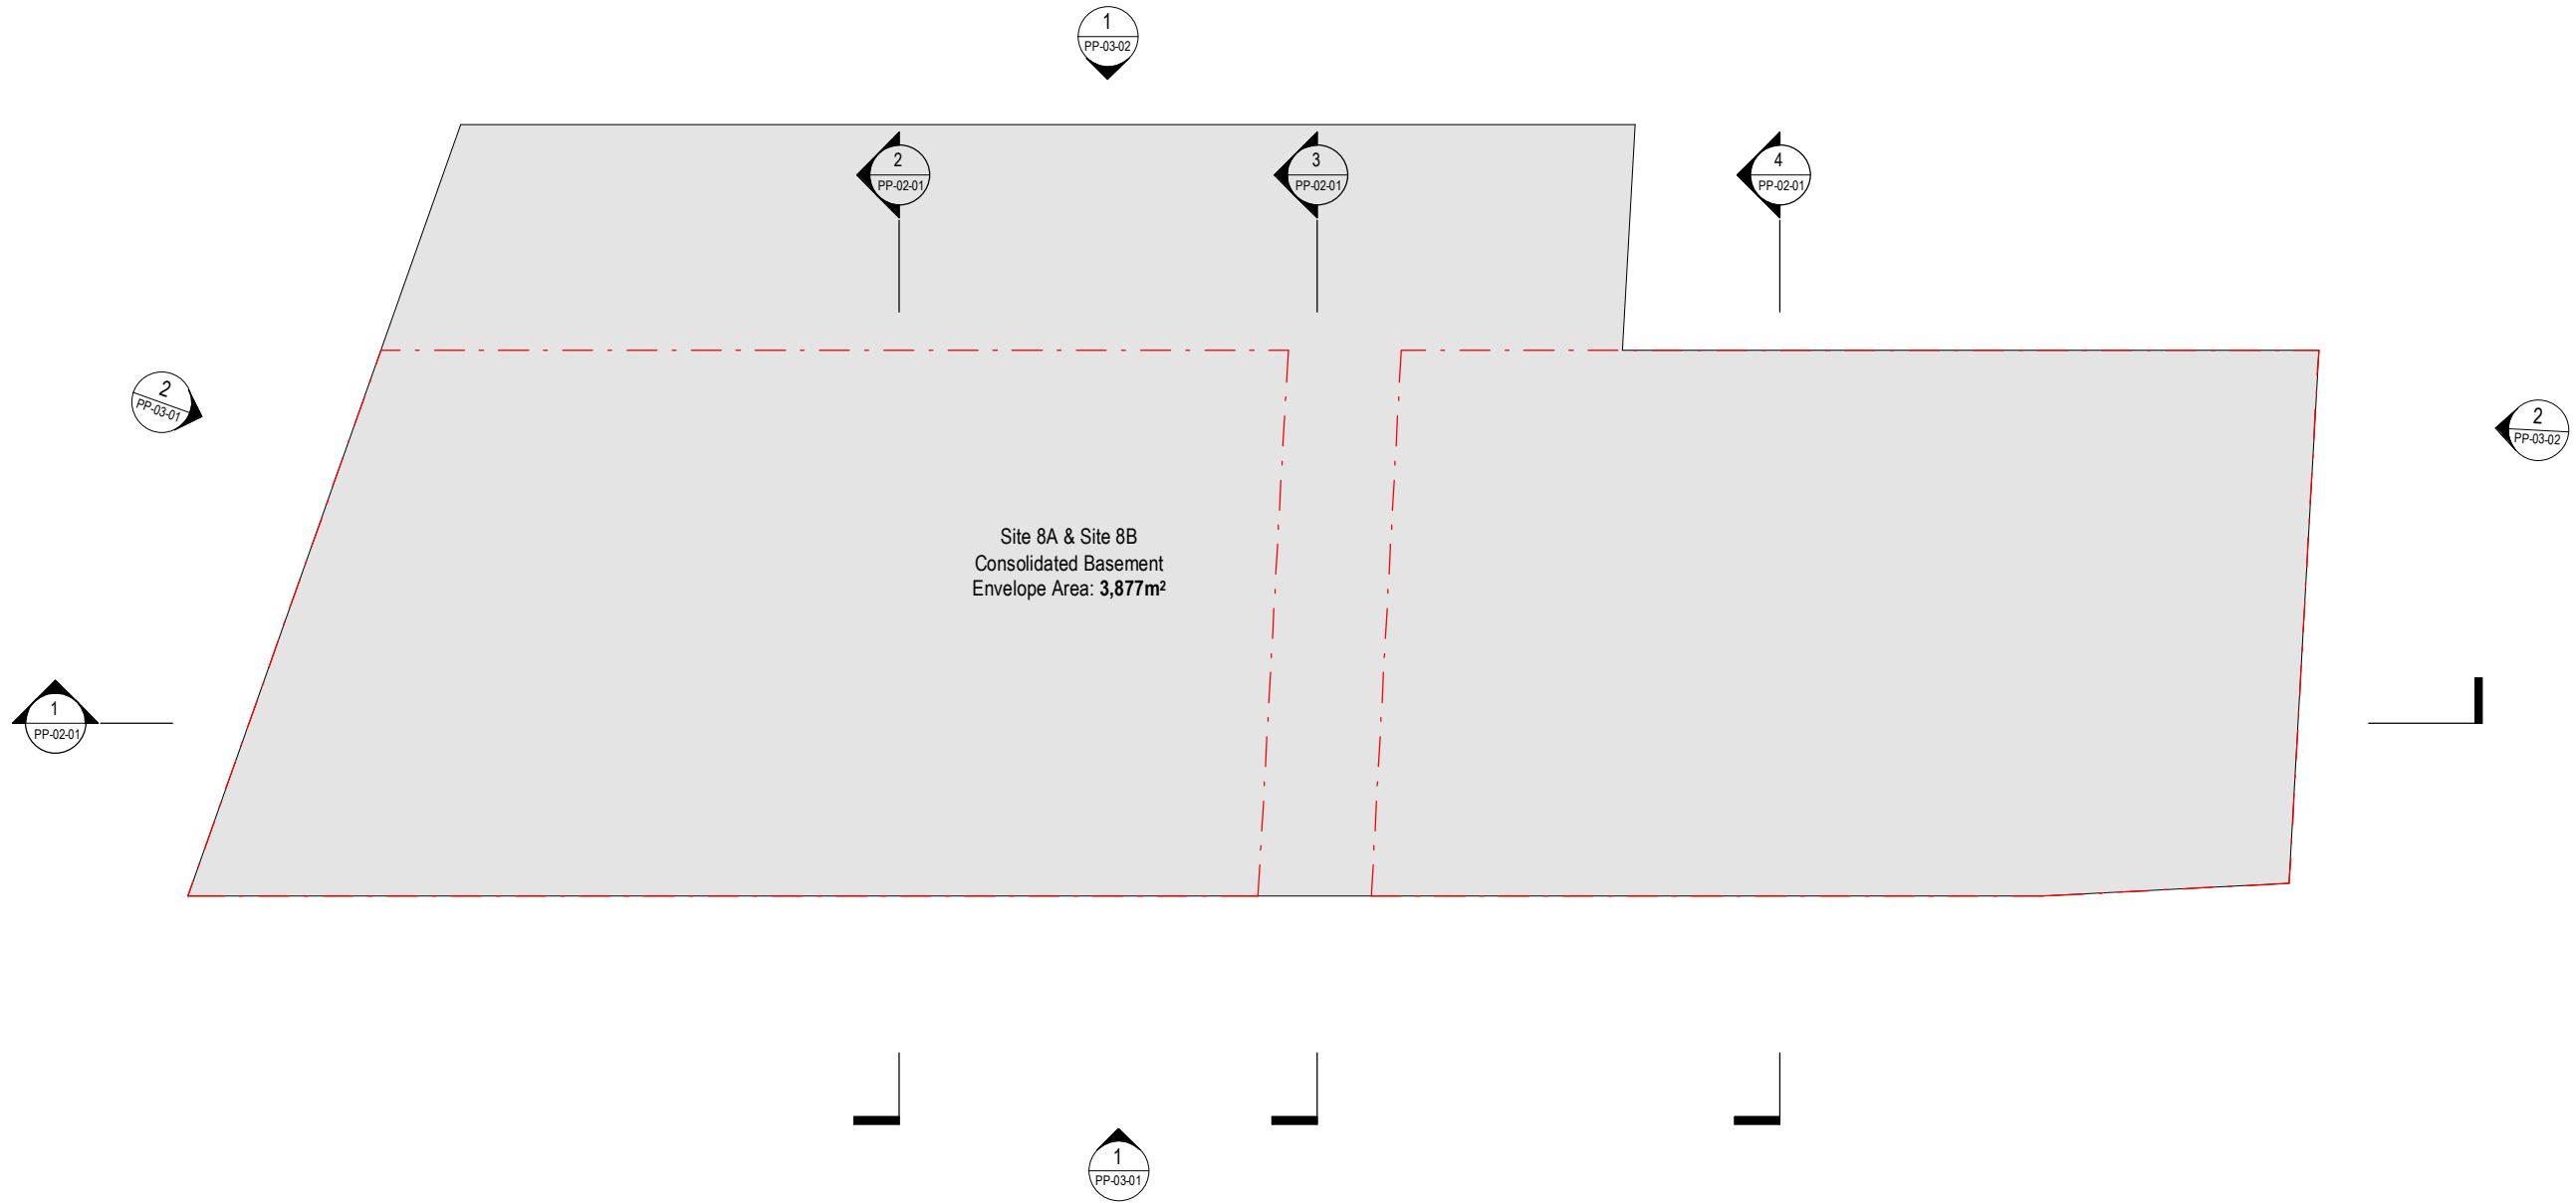

Green Square Site 8A & 8B


Drawing:
Drawing no:
Issue:
Scale @ A3:
Date:

Building Envelope - Basement
PP-01-01
1 : 400
15/09/21

 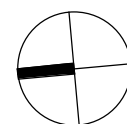

Architectus Sydney
Level 18 MLC Centre
19 Martin Place
Sydney NSW 2000
sydney@architectus.com.au



architectus™

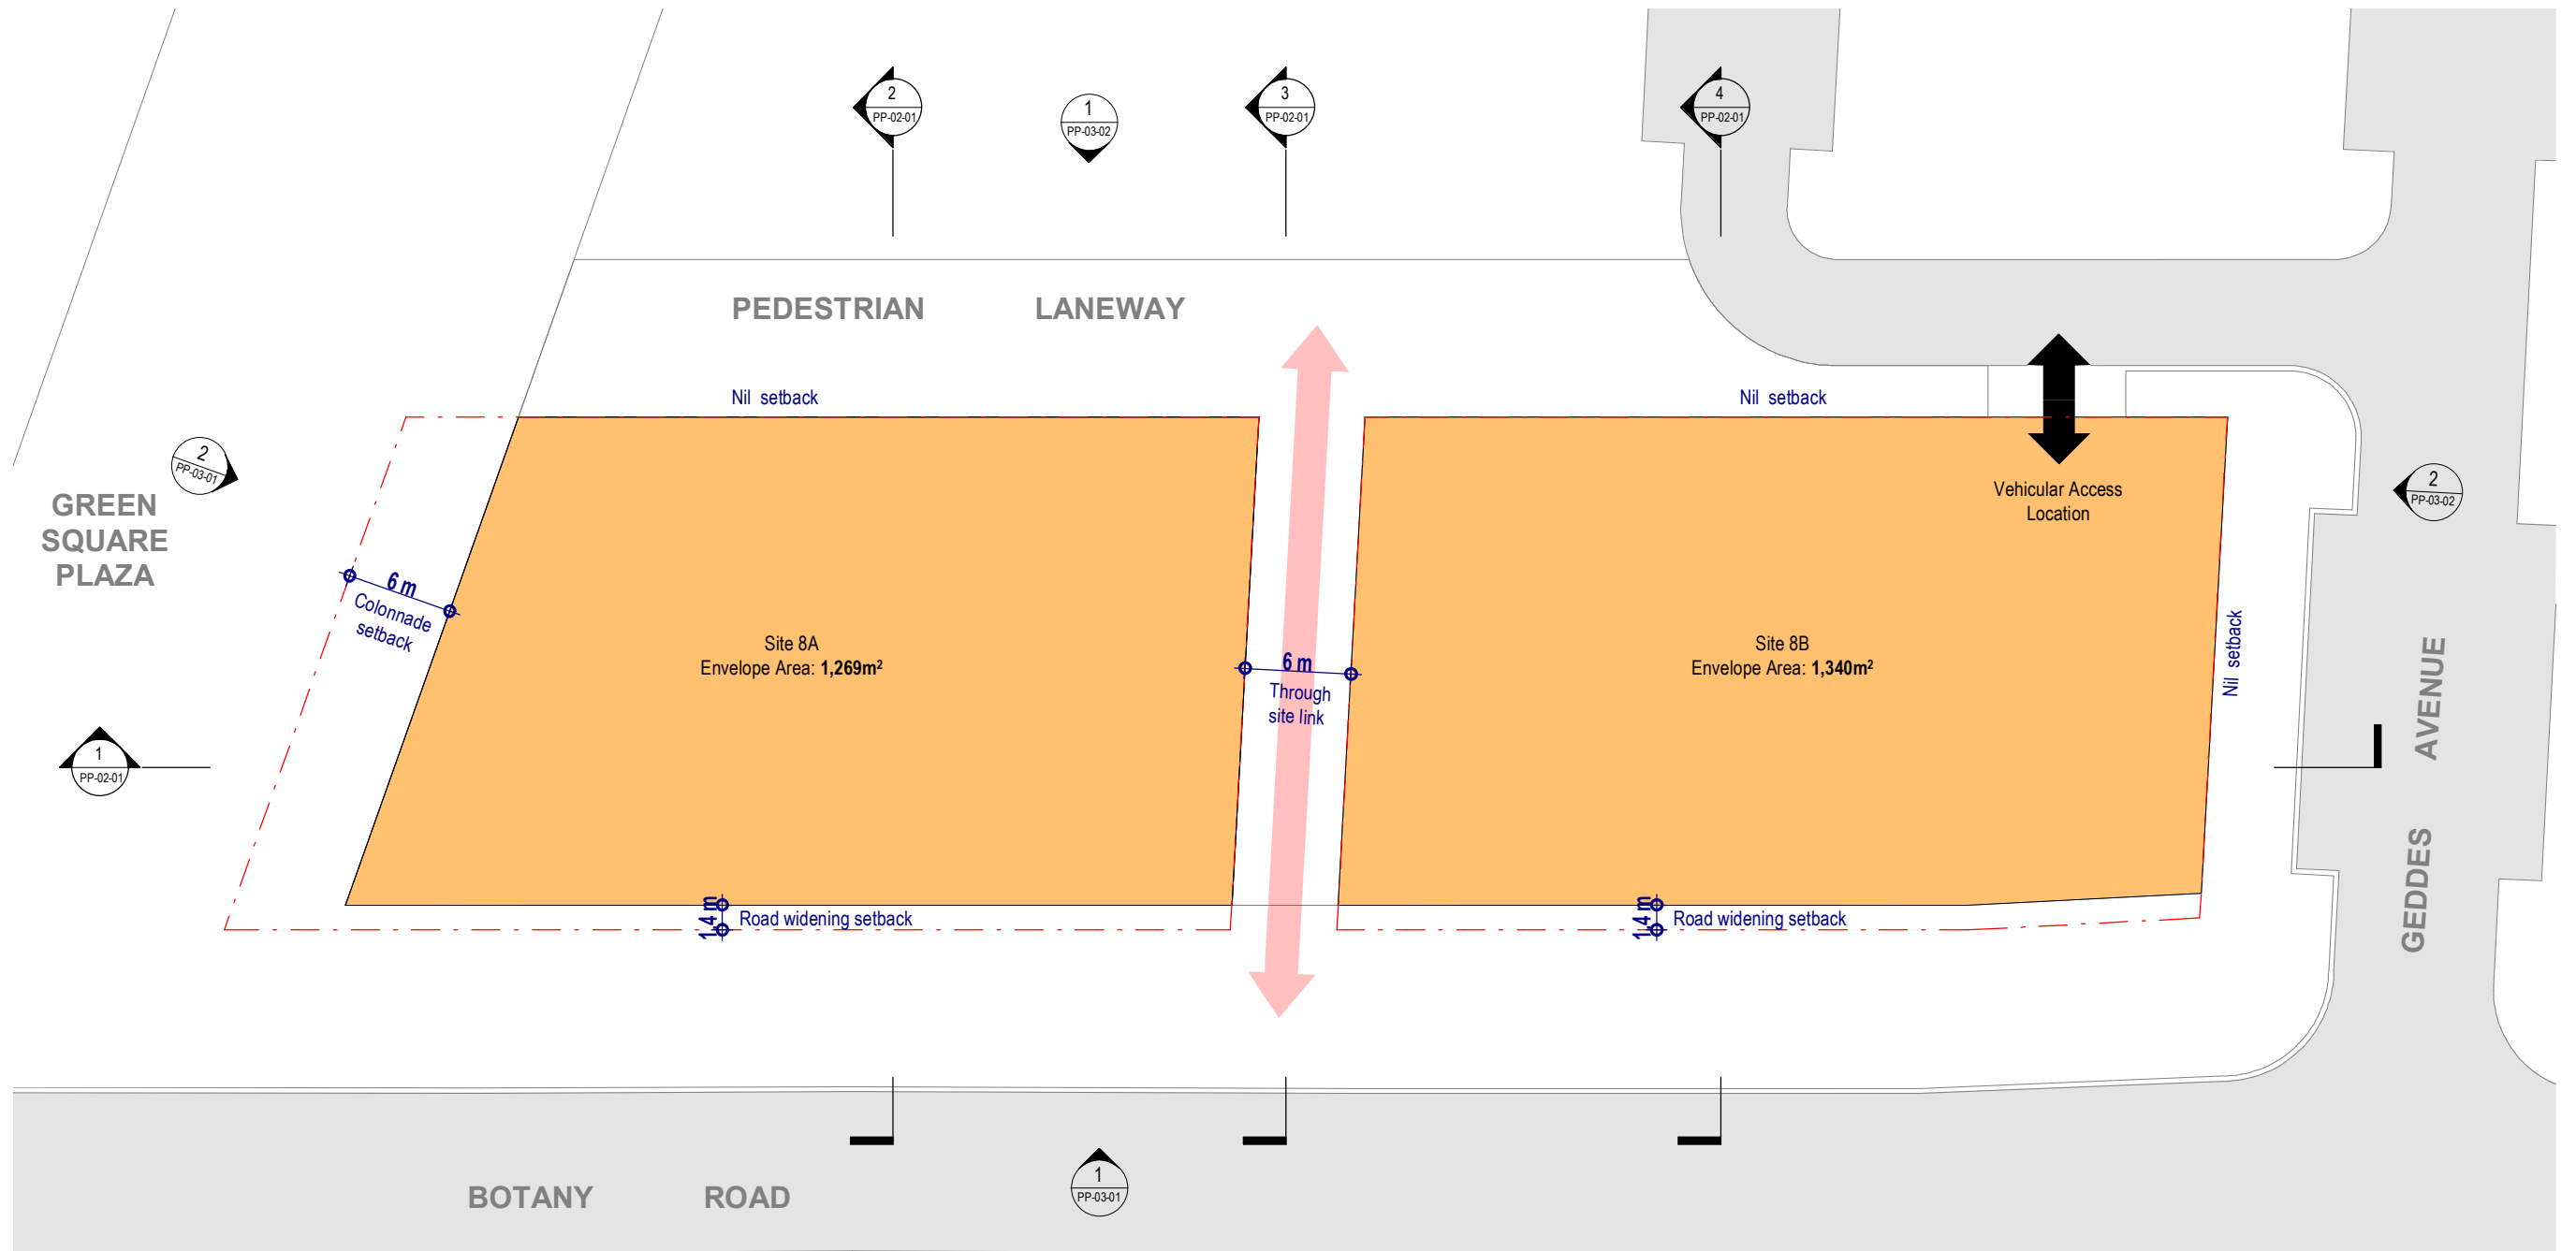

Green Square Site 8A & 8B


Drawing:
Drawing no:
Issue:
Scale @ A3:
Date:

Building Envelope - Ground
PP-01-02
1 : 400
15/09/21

 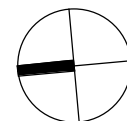

Architectus Sydney
Level 18 MLC Centre
19 Martin Place
Sydney NSW 2000
sydney@architectus.com.au



architectus™

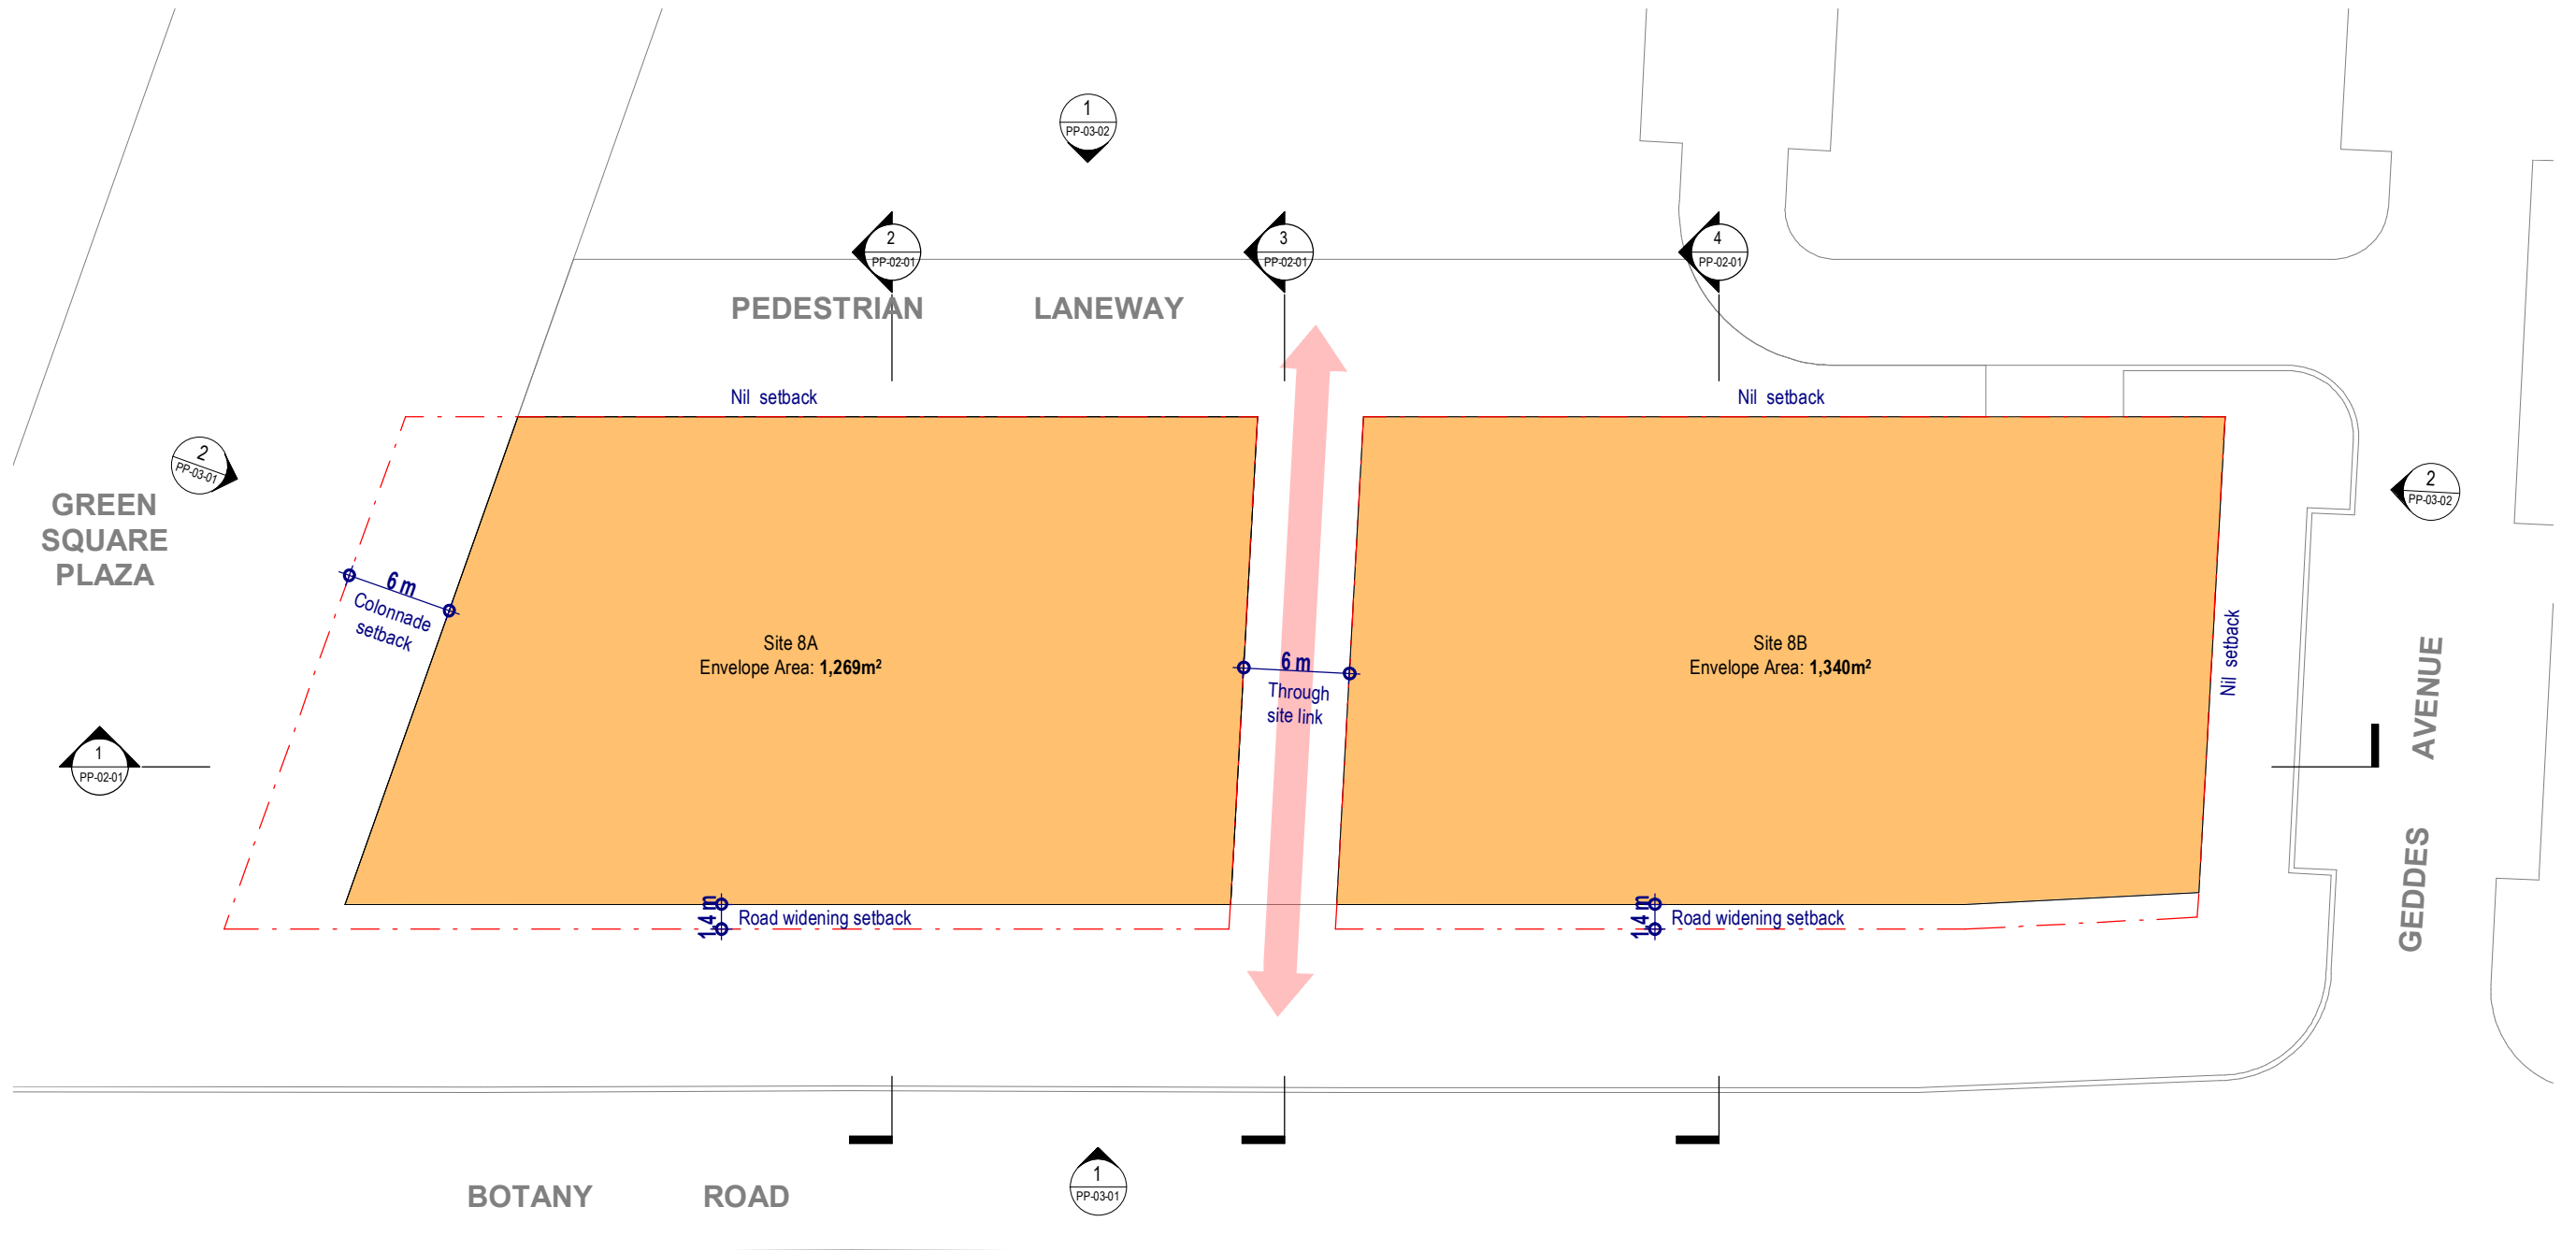

Green Square Site 8A & 8B


Drawing:
Drawing no:
Issue:
Scale @ A3:
Date:

Building Envelope - Level 1
PP-01-03
1 : 400
15/09/21

 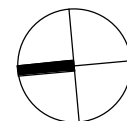

Architectus Sydney
Level 18 MLC Centre
19 Martin Place
Sydney NSW 2000
sydney@architectus.com.au



architectus™

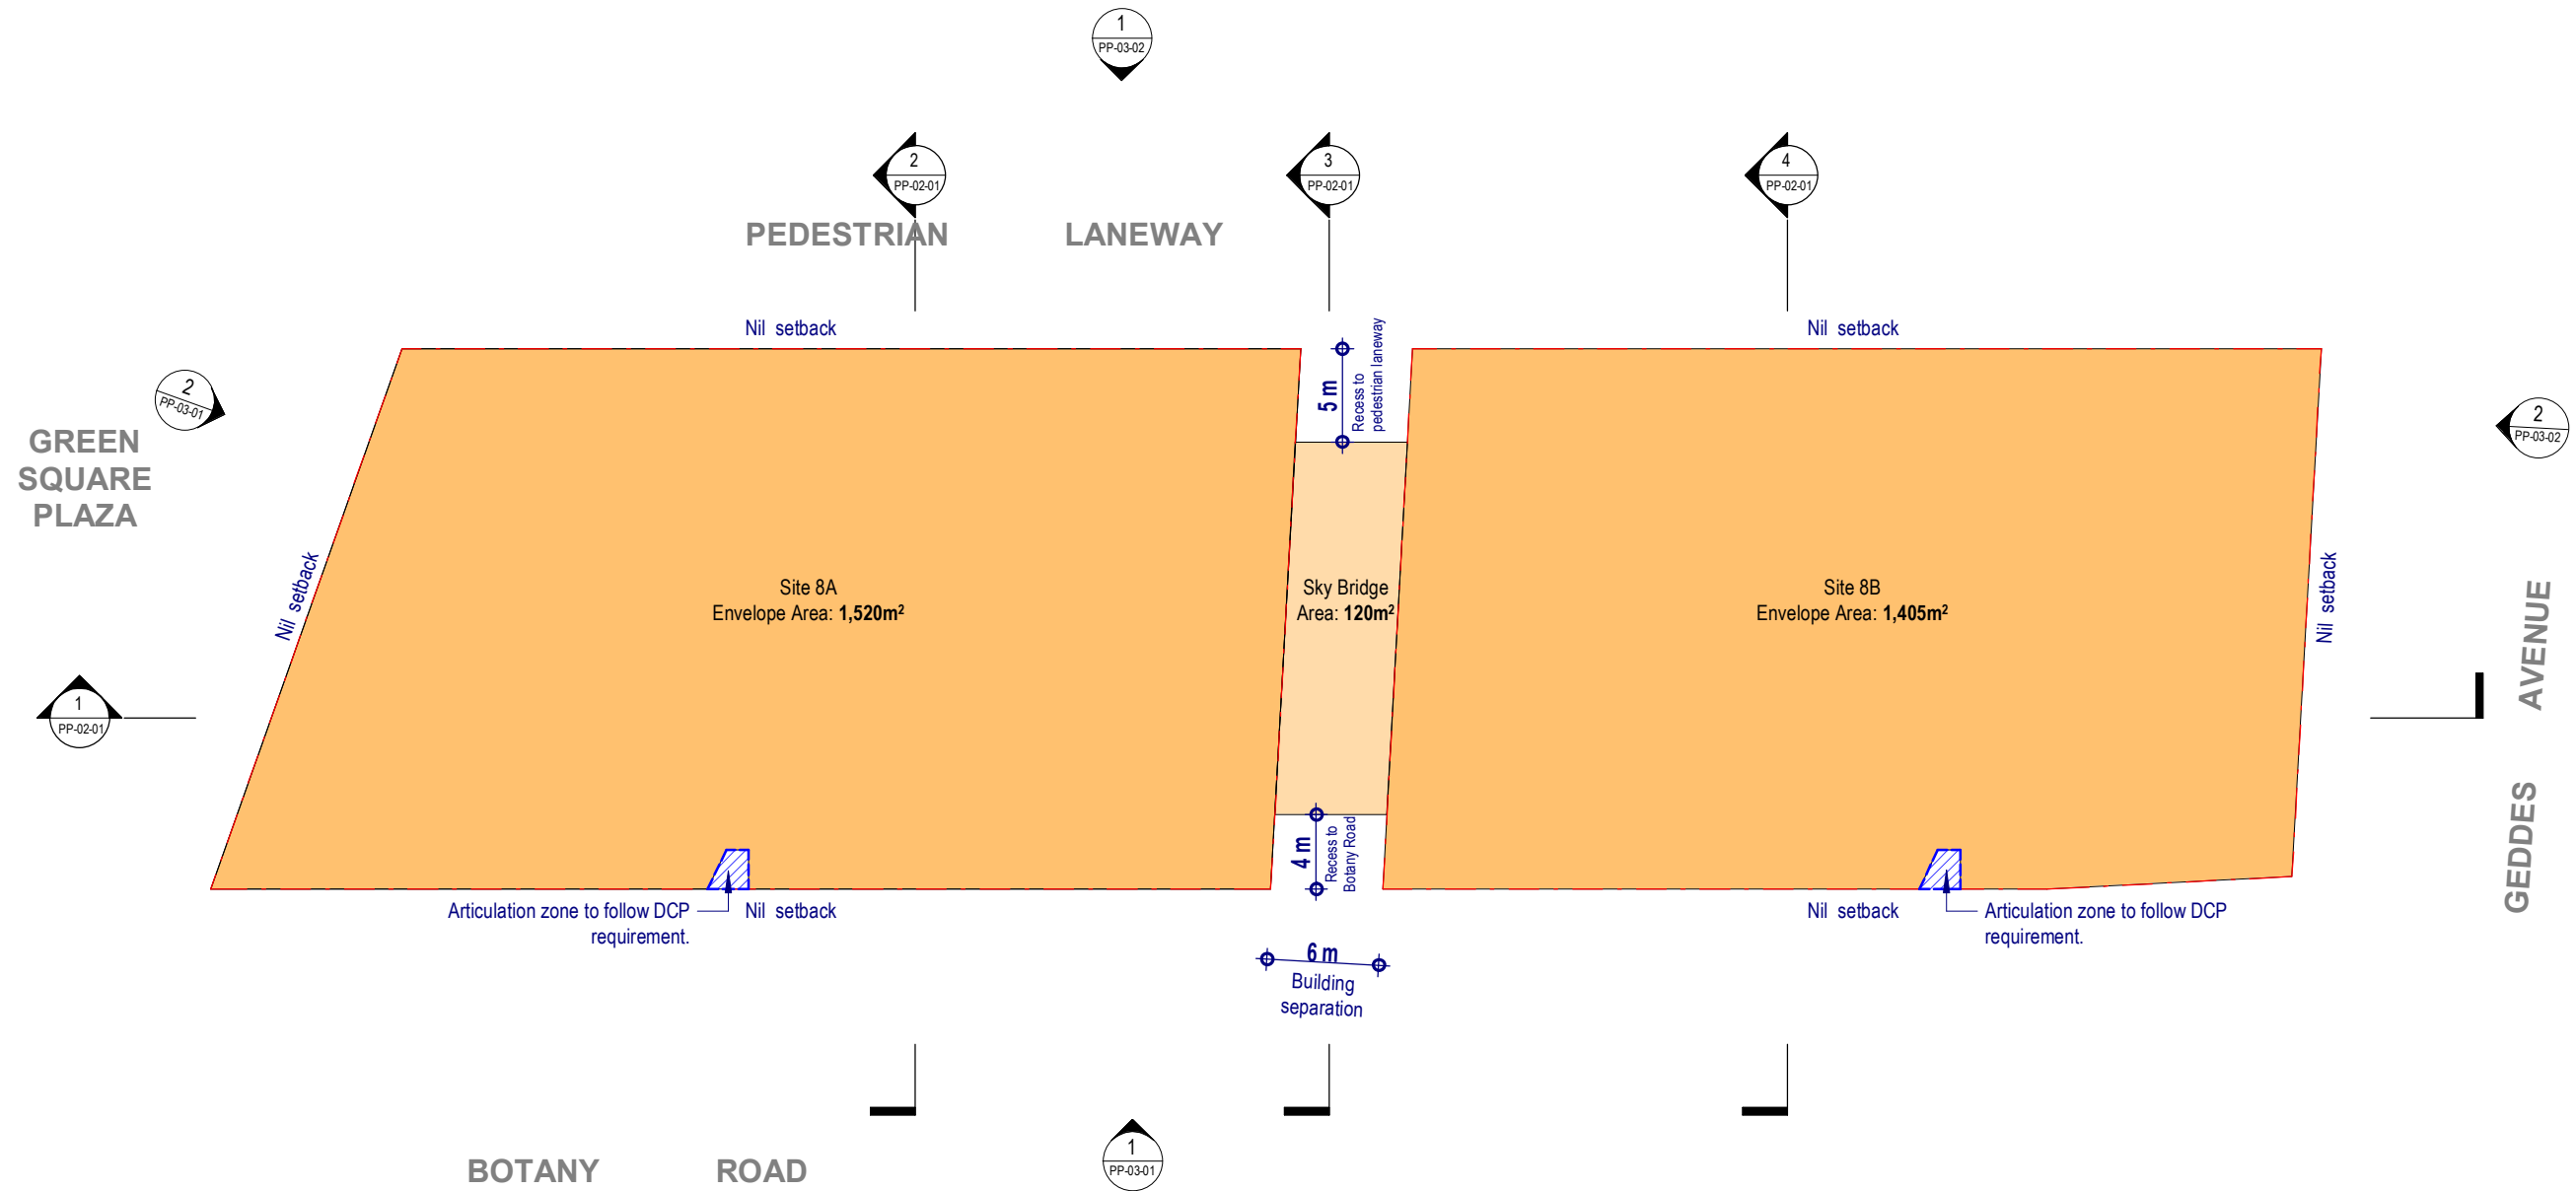

Green Square Site 8A & 8B


Drawing:
Drawing no:
Issue:
Scale @ A3:
Date:

Building Envelope - Podium Levels
PP-01-04
1 : 400
15/09/21

 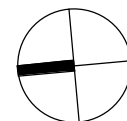

Architectus Sydney
Level 18 MLC Centre
19 Martin Place
Sydney NSW 2000
sydney@architectus.com.au



architectus™

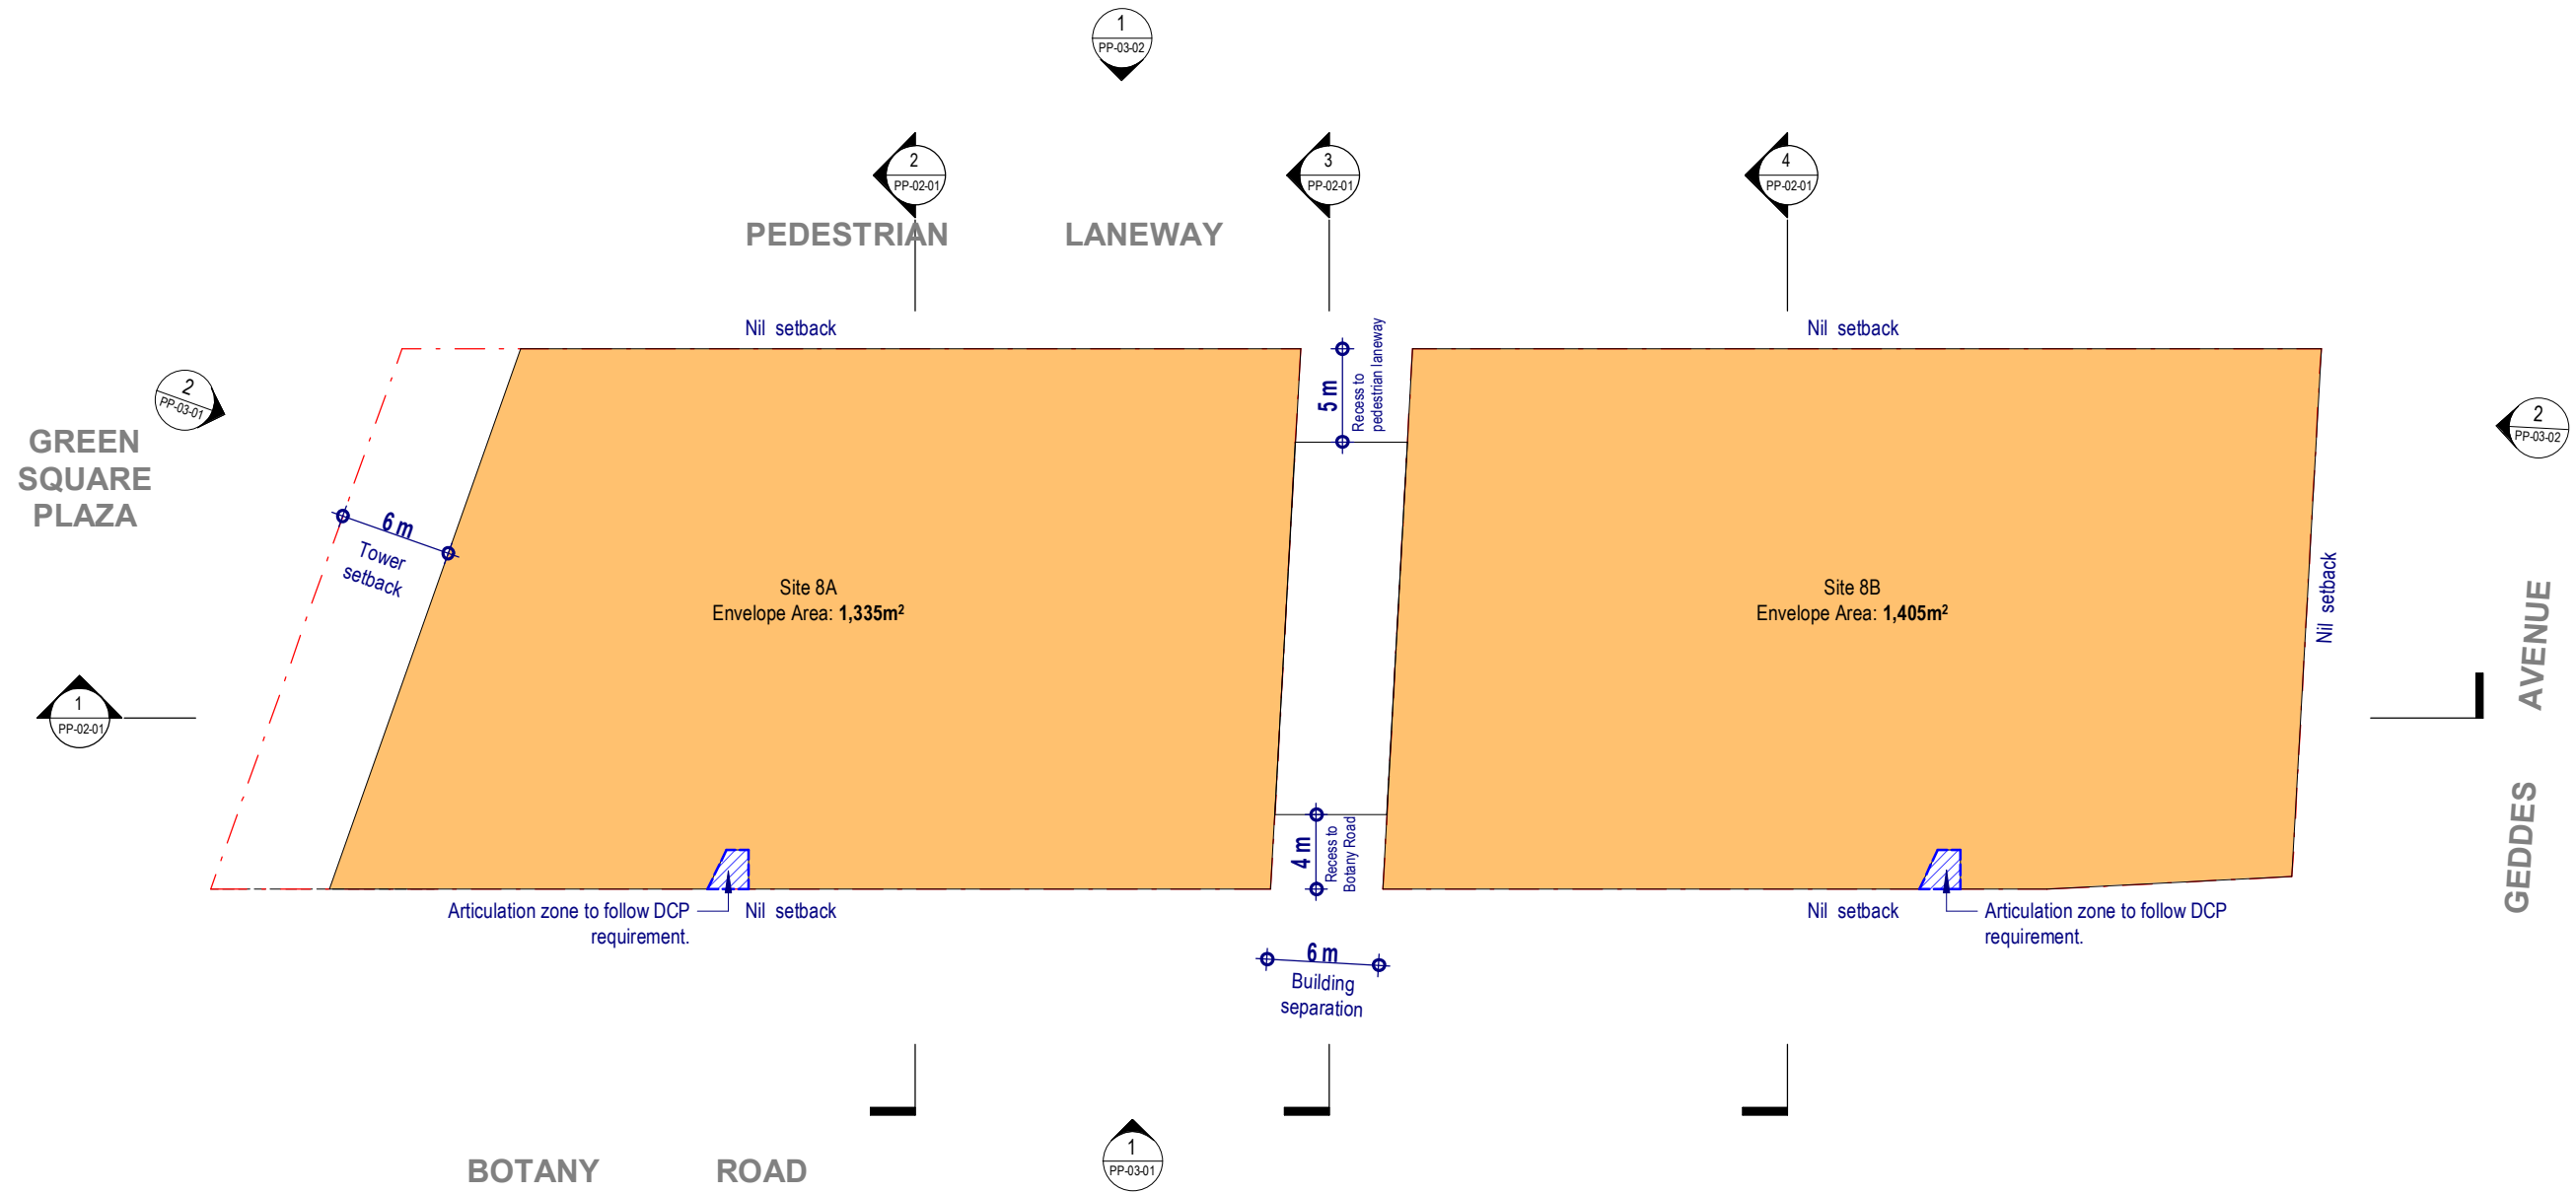

Green Square Site 8A & 8B


Drawing:
Drawing no:
Issue:
Scale @ A3:
Date:

Building Envelope - Lower Tower Levels
PP-01-05
1 : 400
15/09/21

 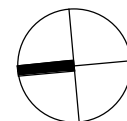

Architectus Sydney
Level 18 MLC Centre
19 Martin Place
Sydney NSW 2000
sydney@architectus.com.au



architectus™

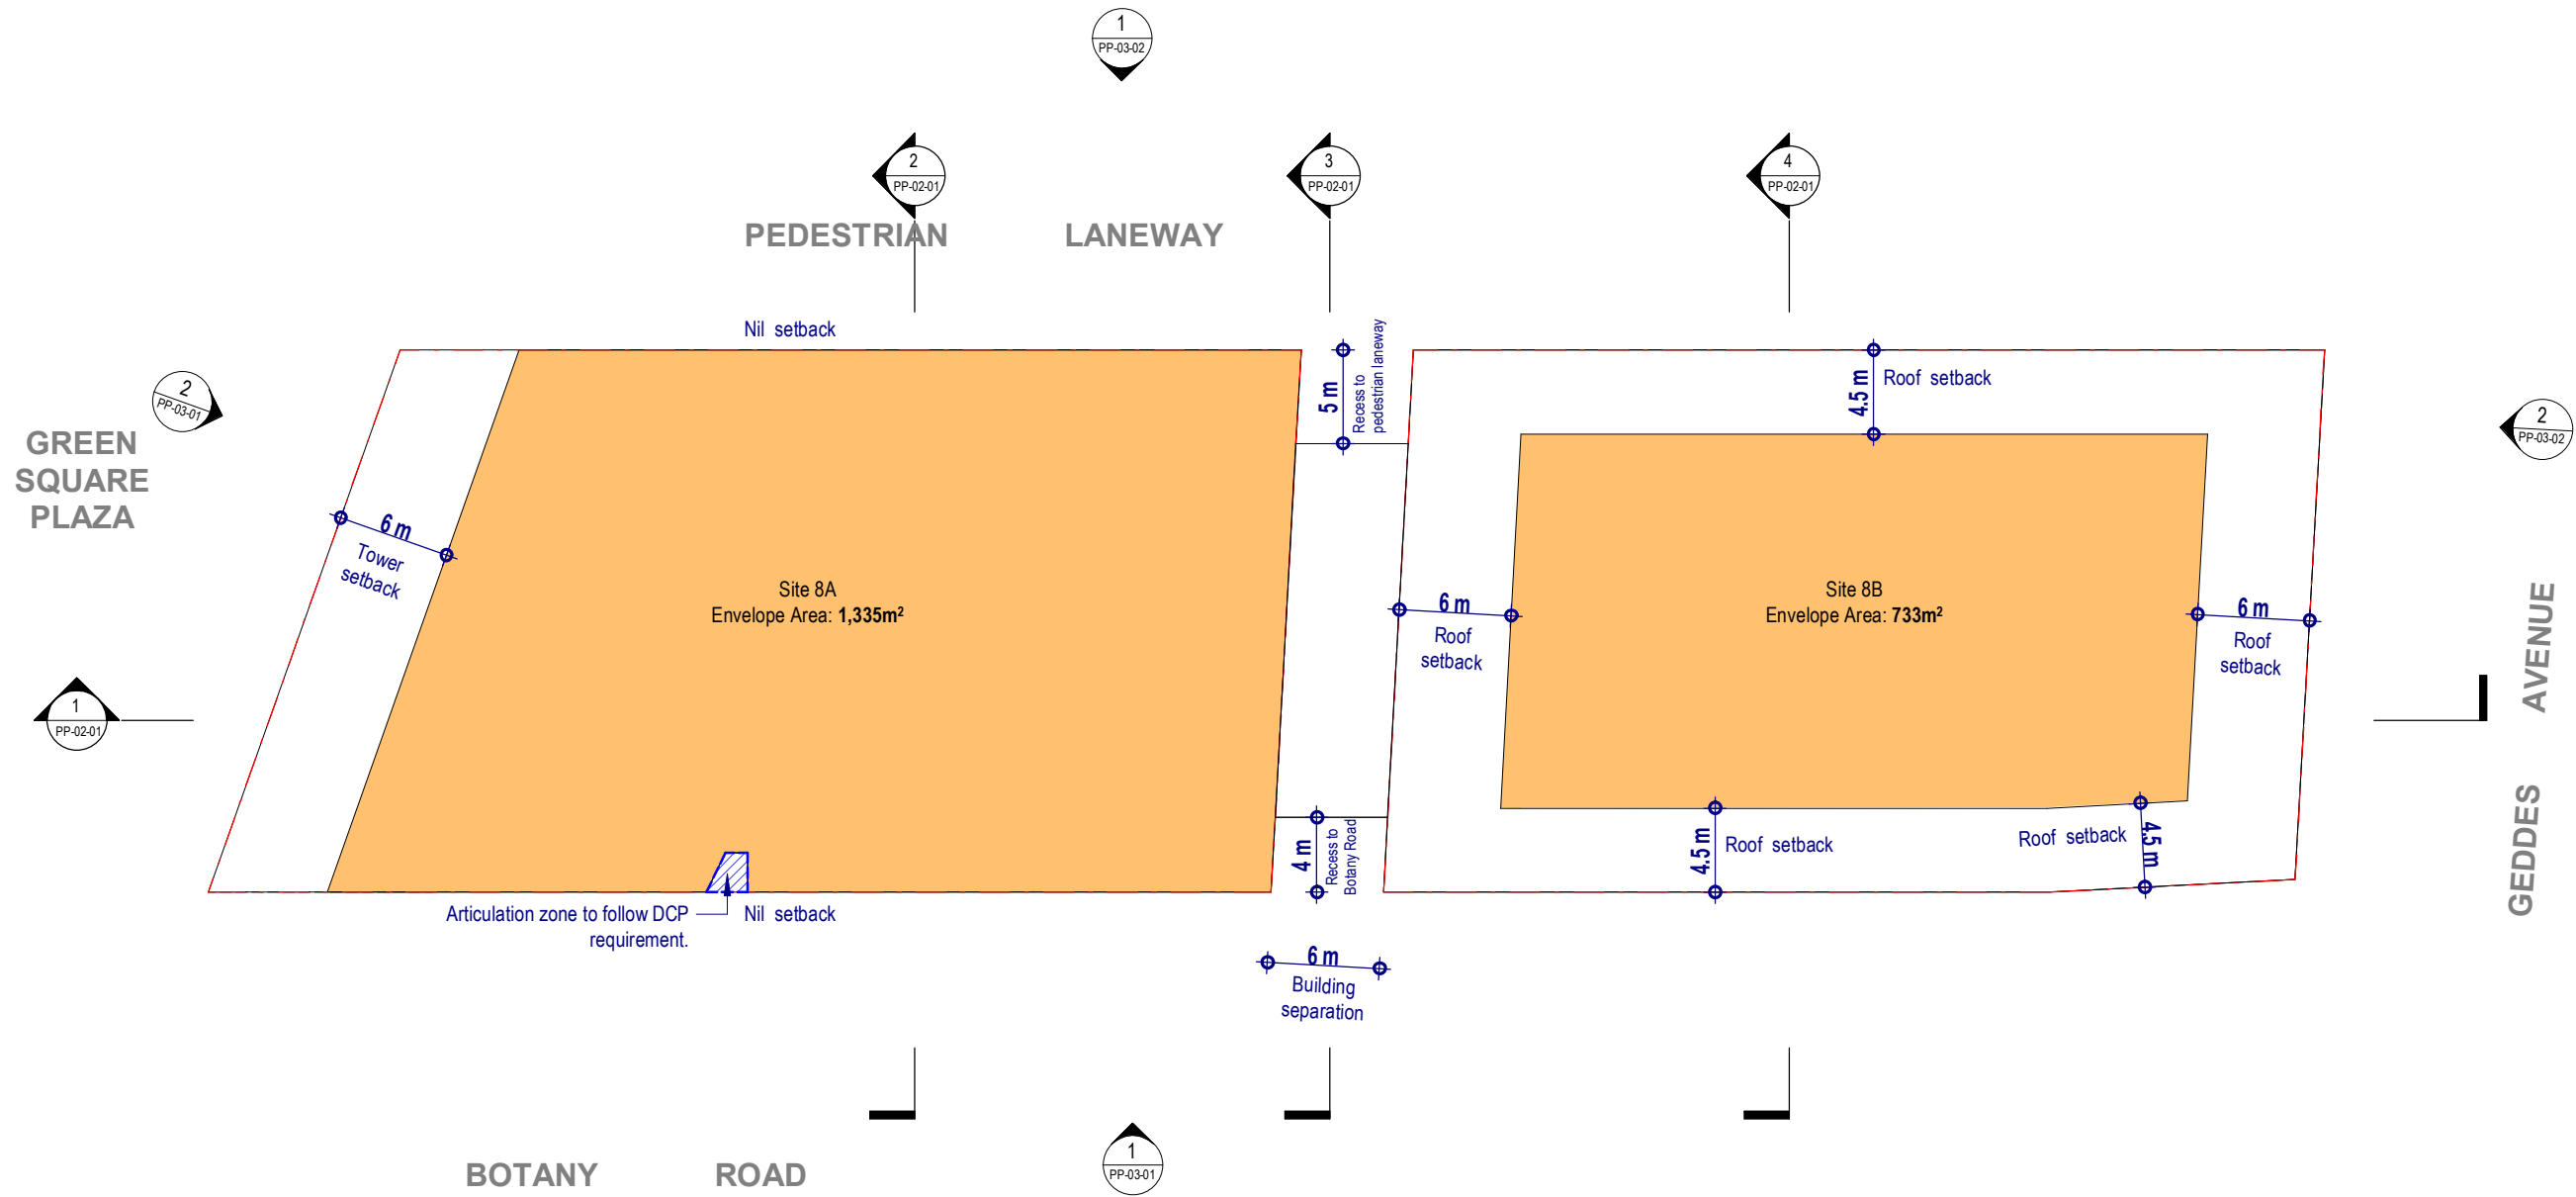

Green Square Site 8A & 8B


Drawing:
Drawing no:
Issue:
Scale @ A3:
Date:

Building Envelope – Site 8B Roof Setback Level
PP-01-06
1 : 400
15/09/21

 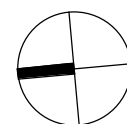

Architectus Sydney
Level 18 MLC Centre
19 Martin Place
Sydney NSW 2000
sydney@architectus.com.au



architectus™

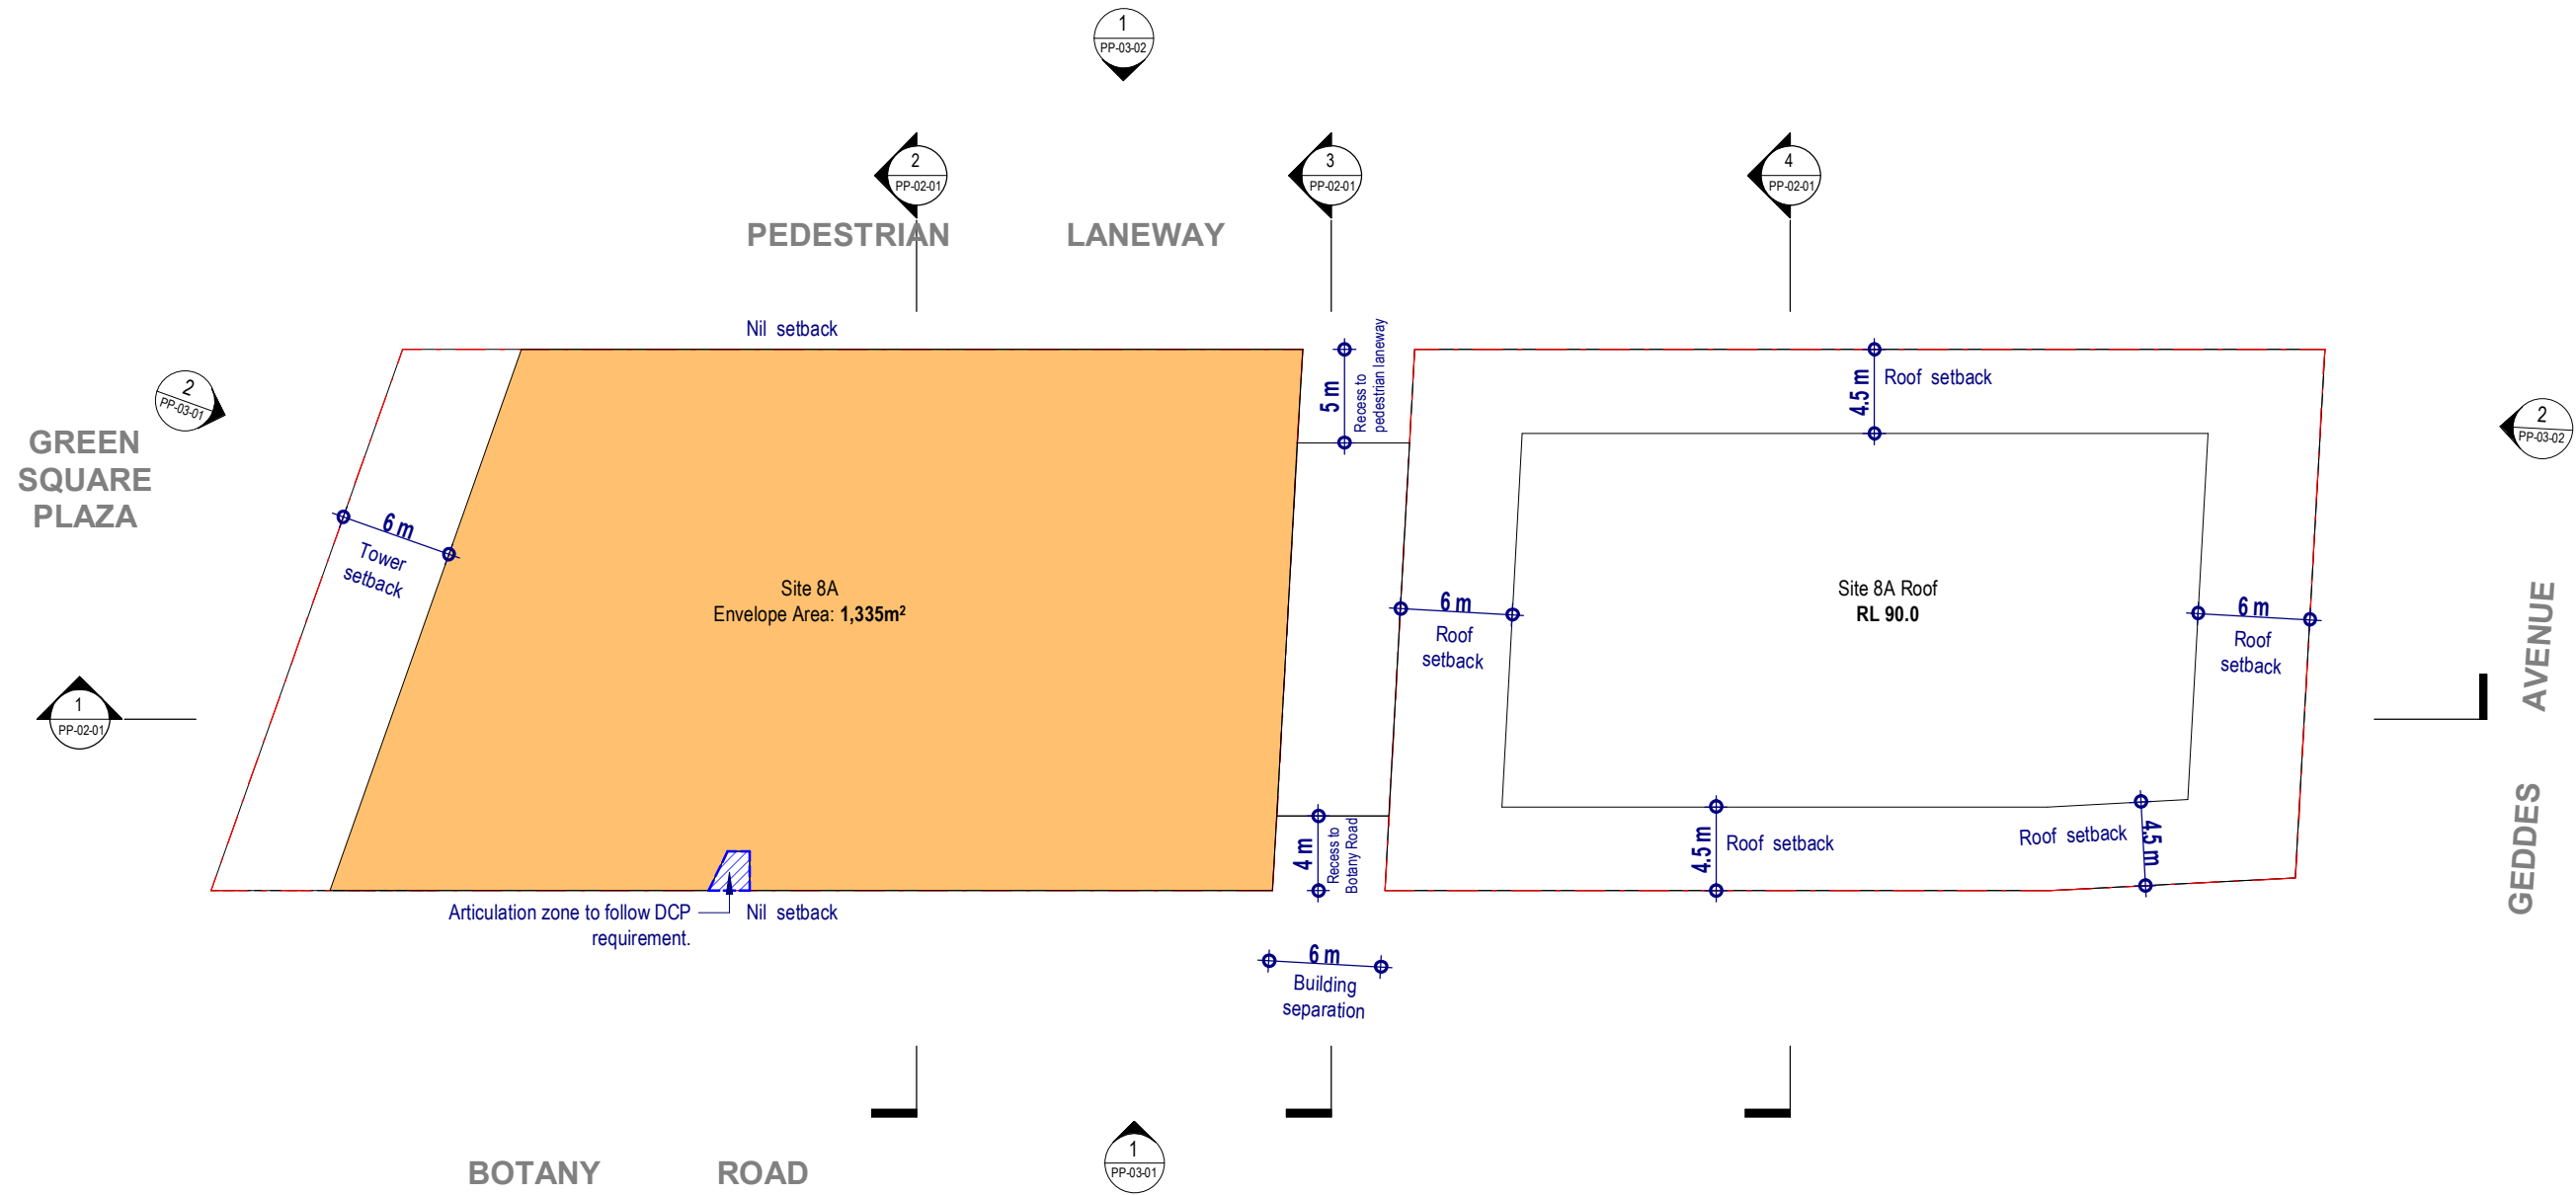

Green Square Site 8A & 8B


Drawing:
Drawing no:
Issue:
Scale @ A3:
Date:

Building Envelope – Upper Tower Levels
PP-01-07
1 : 400
15/09/21

 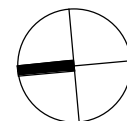

Architectus Sydney
Level 18 MLC Centre
19 Martin Place
Sydney NSW 2000
sydney@architectus.com.au



architectus™

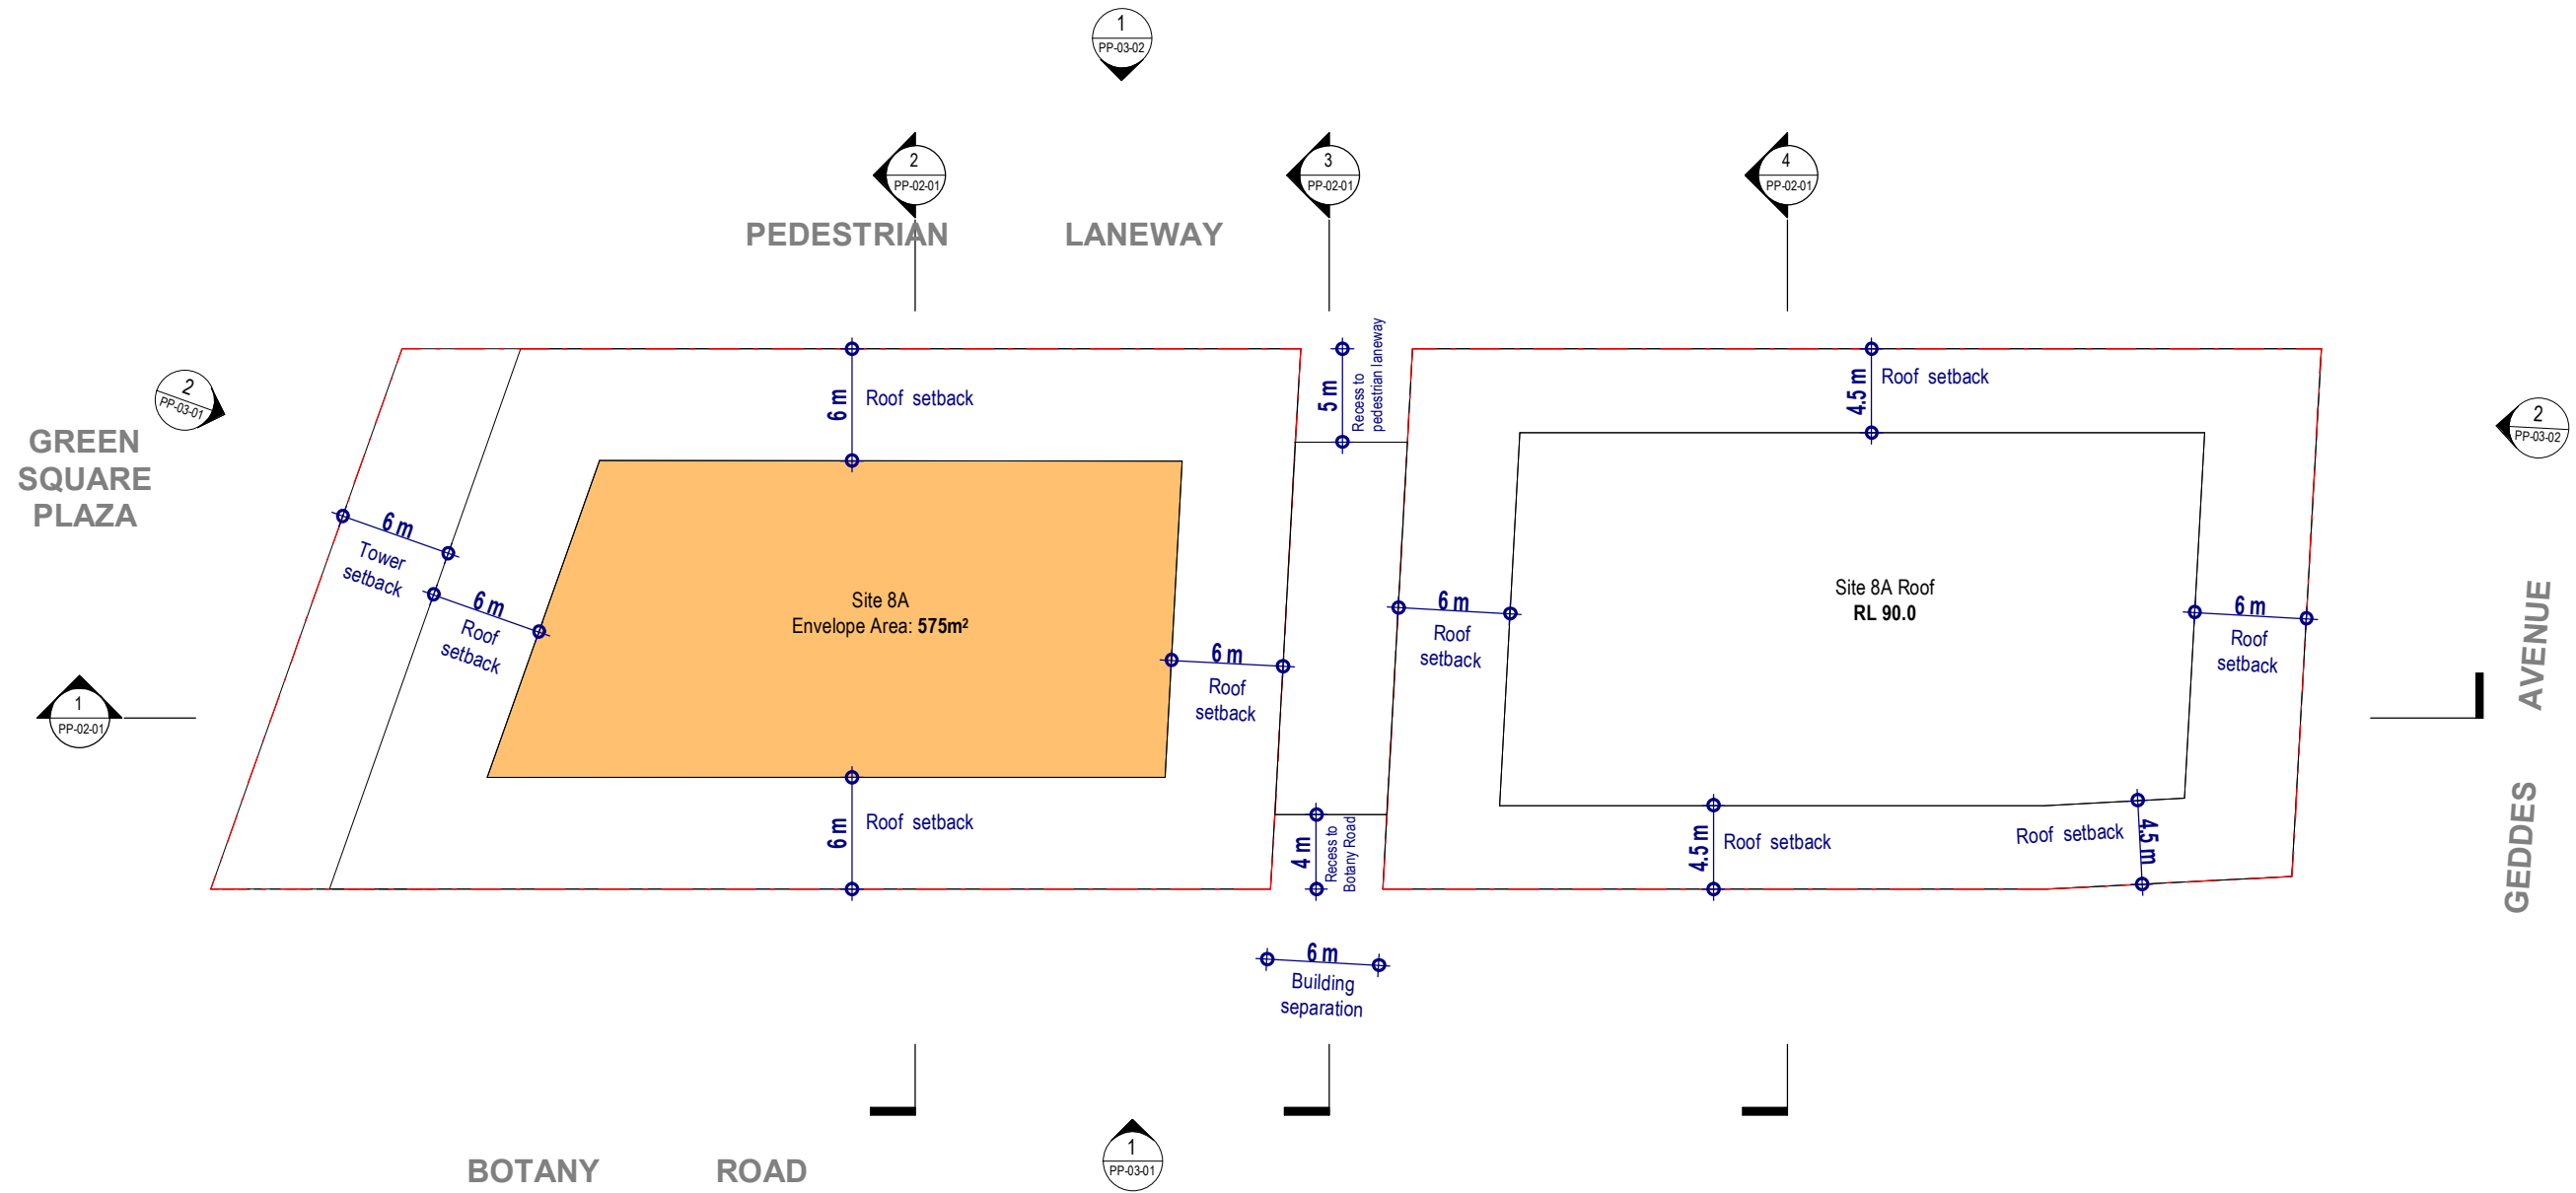

Green Square Site 8A & 8B


Drawing:
Drawing no:
Issue:
Scale @ A3:
Date:

Building Envelope – Site 8A Roof Setback Level
PP-01-08
1 : 400
15/09/21

 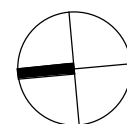

Architectus Sydney
Level 18 MLC Centre
19 Martin Place
Sydney NSW 2000
sydney@architectus.com.au



architectus™

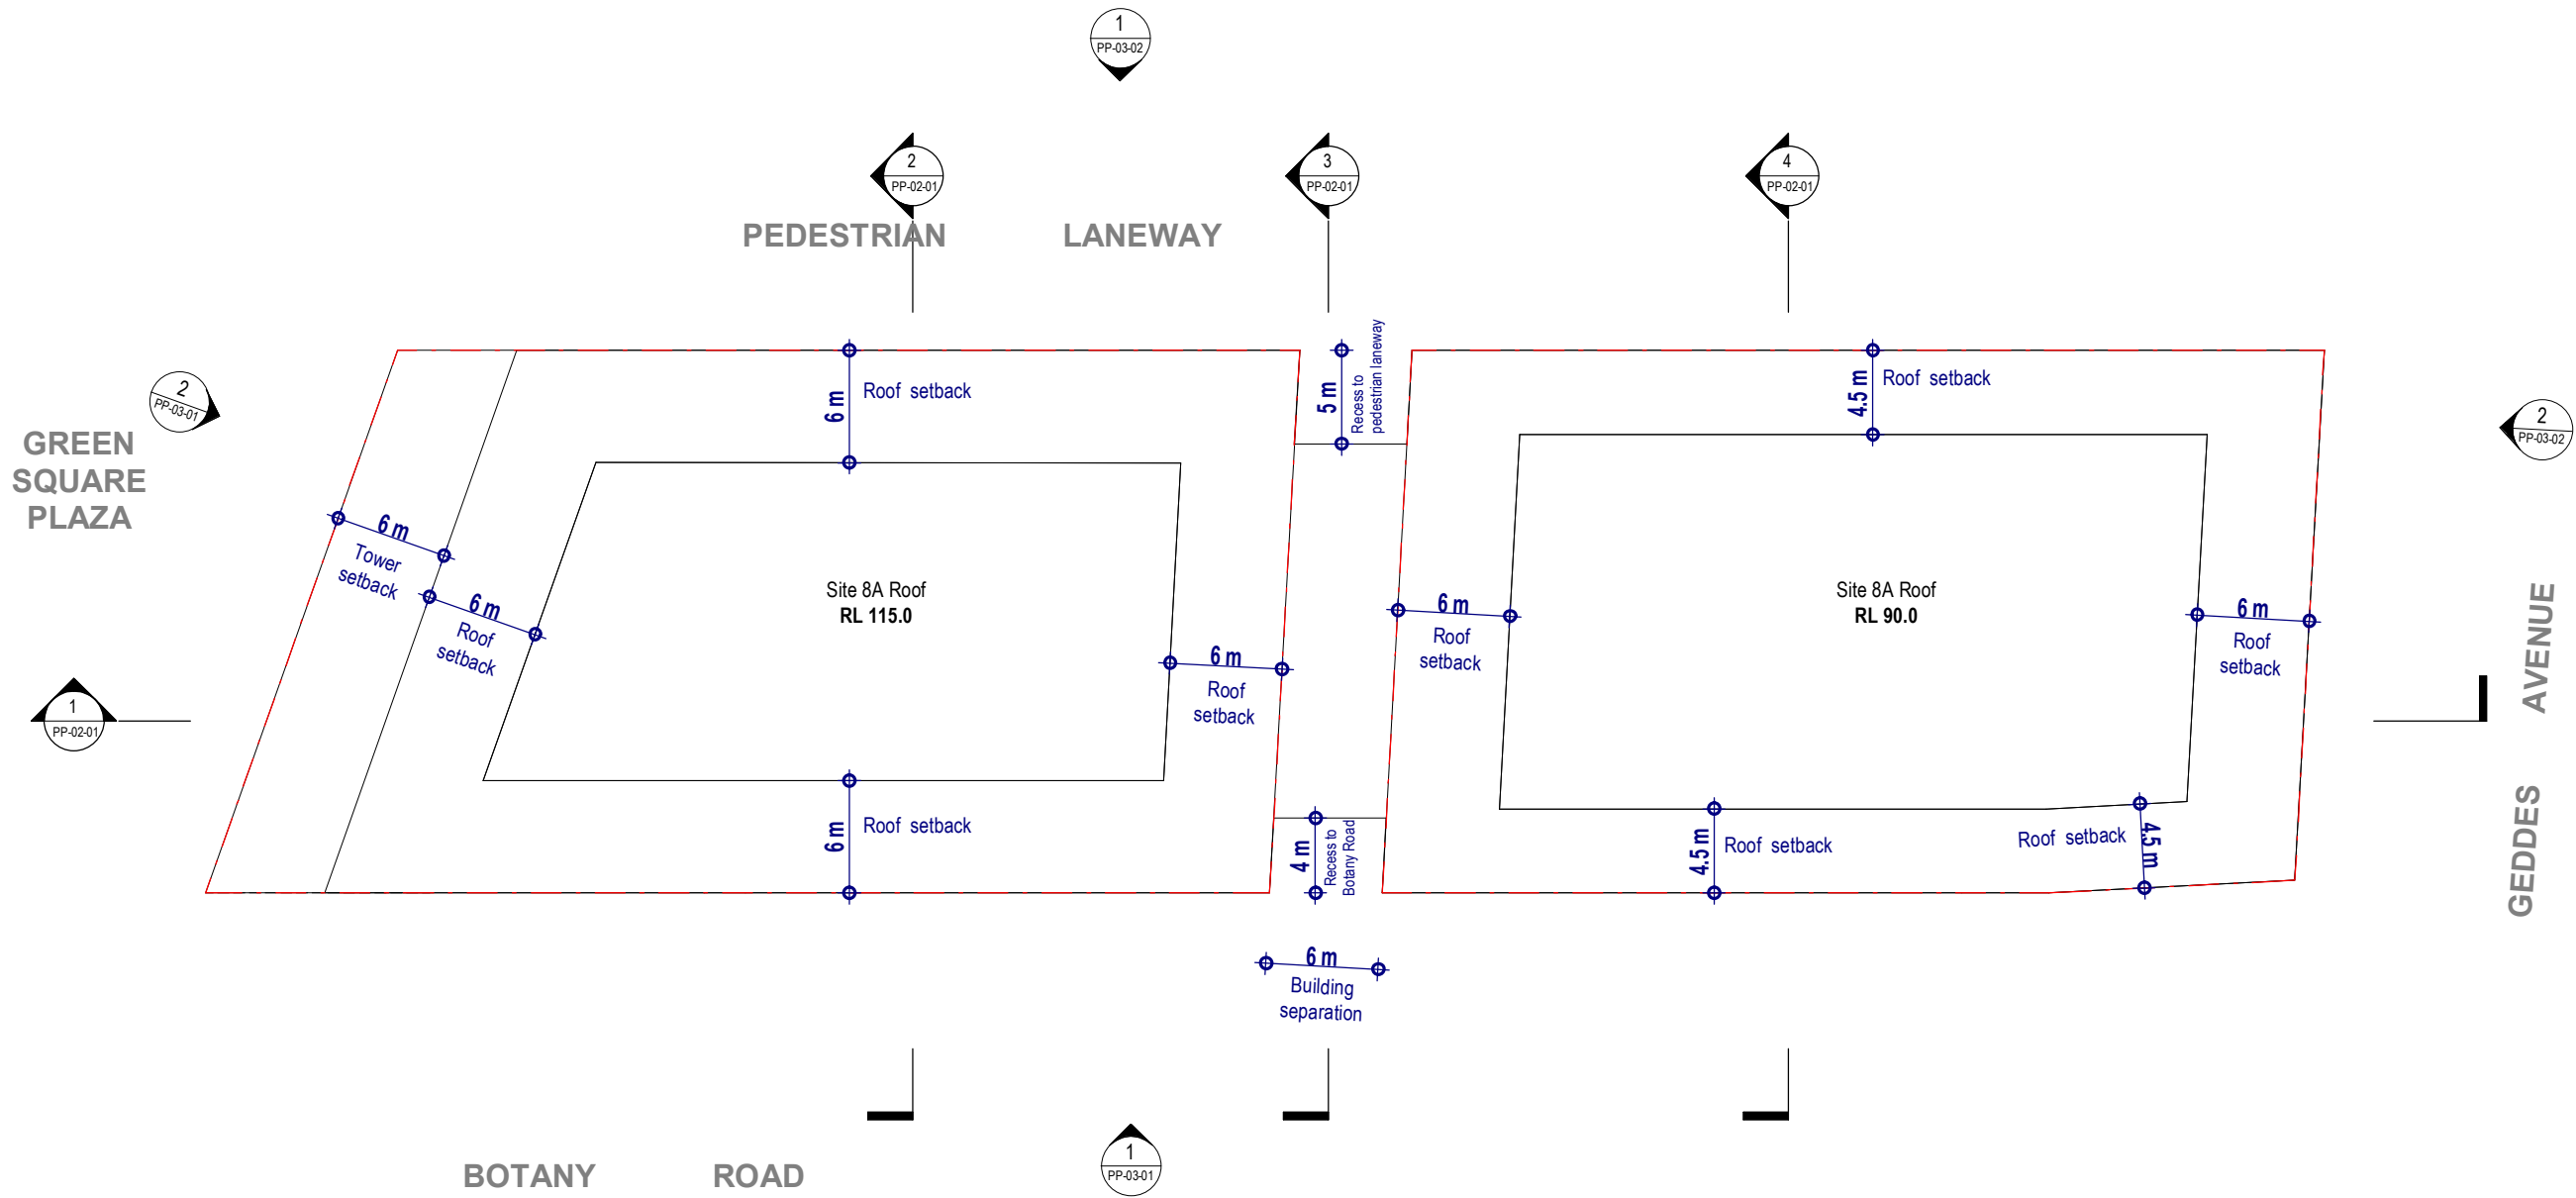

Green Square Site 8A & 8B


Drawing:
Drawing no:
Issue:
Scale @ A3:
Date:

Building Envelope – Roof Levels
PP-01-09
1 : 400
15/09/21

 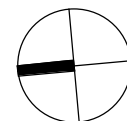

Architectus Sydney
Level 18 MLC Centre
19 Martin Place
Sydney NSW 2000
sydney@architectus.com.au


architectus™

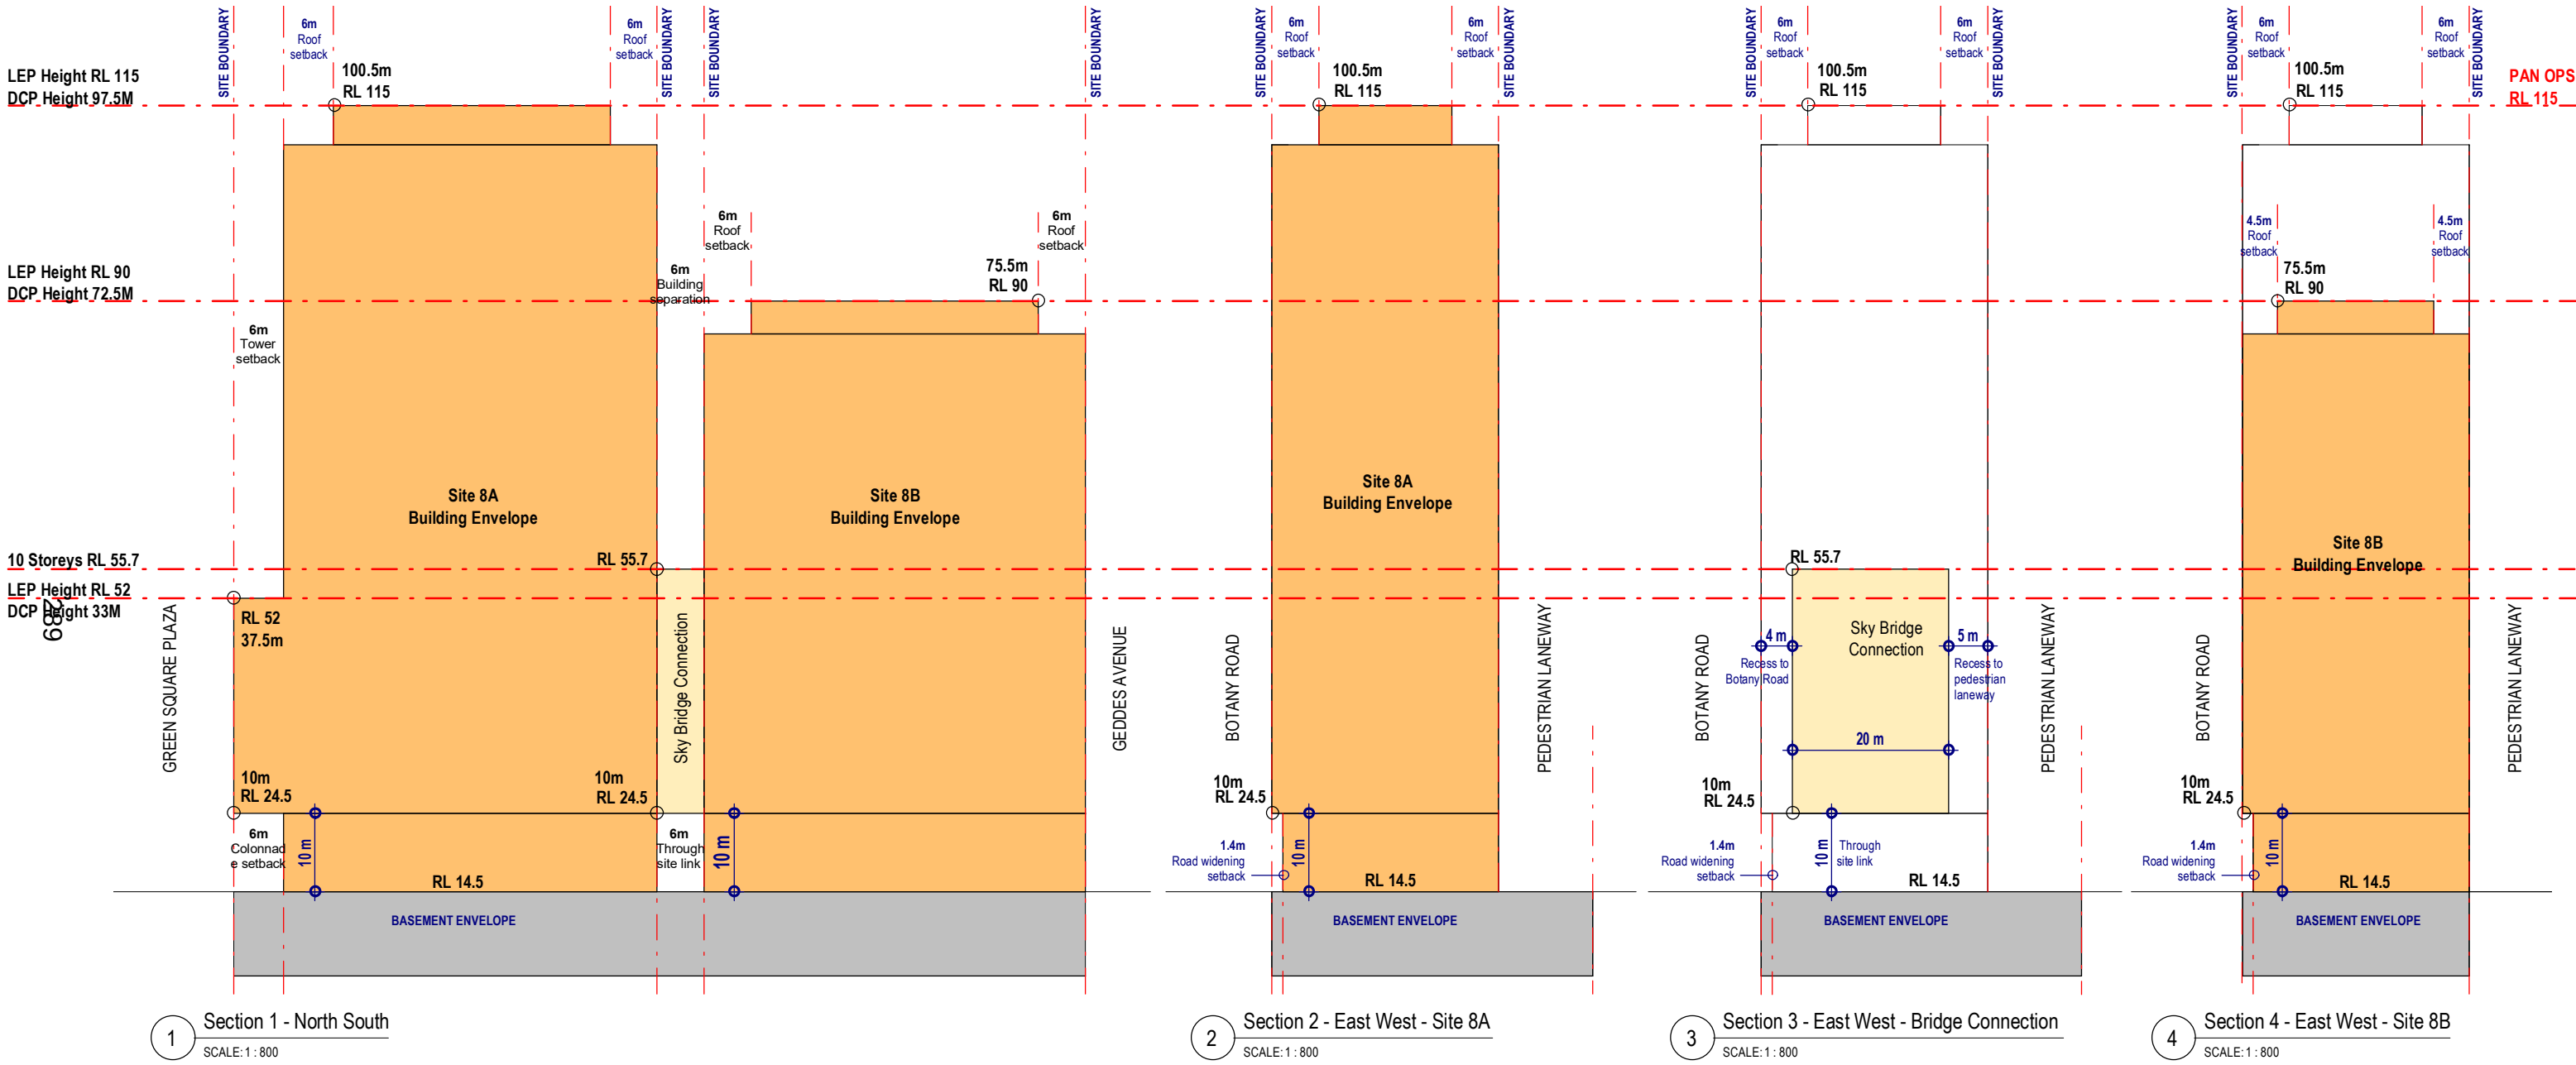

Green Square Site 8A & 8B


Drawing:
Drawing no:
Issue:
Scale @ A3:
Date:


Building Envelope - Sections
PP-02-01
1 : 800
15/09/21

 


Architectus Sydney
Level 18 MLC Centre
19 Martin Place
Sydney NSW 2000
sydney@architectus.com.au


architectus™

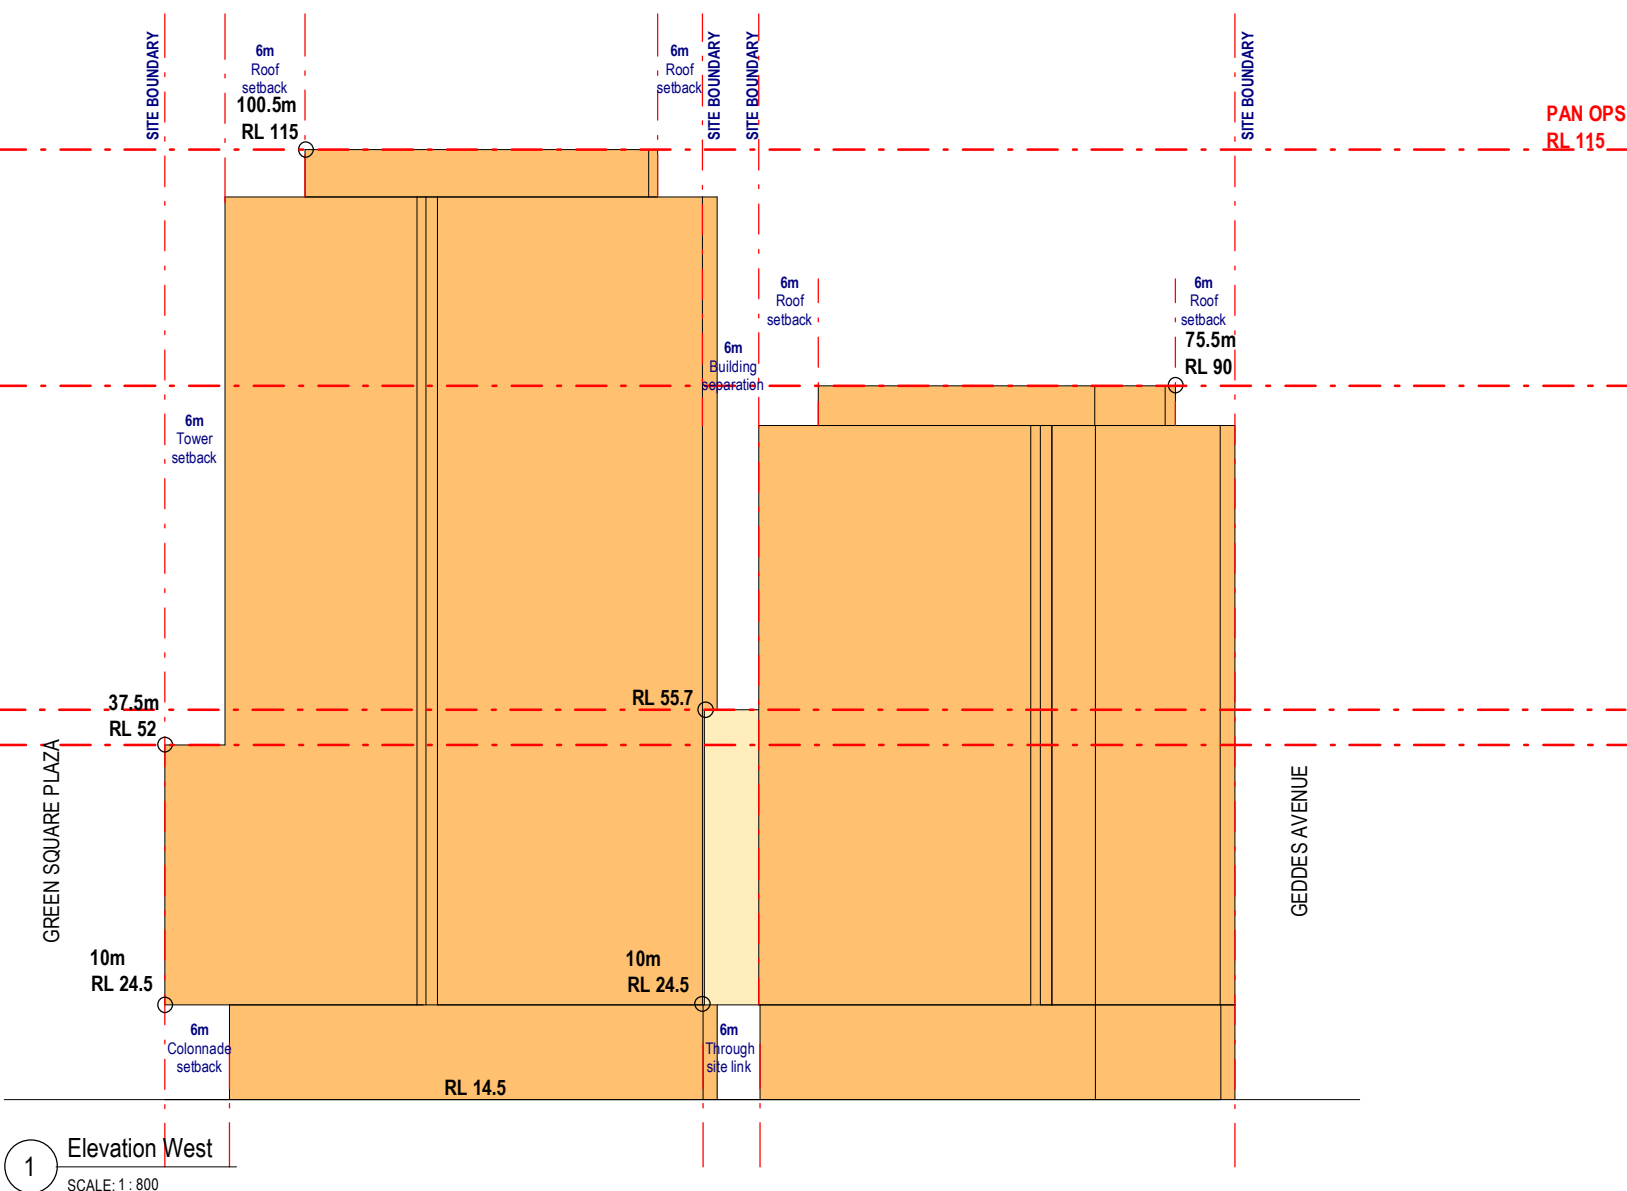

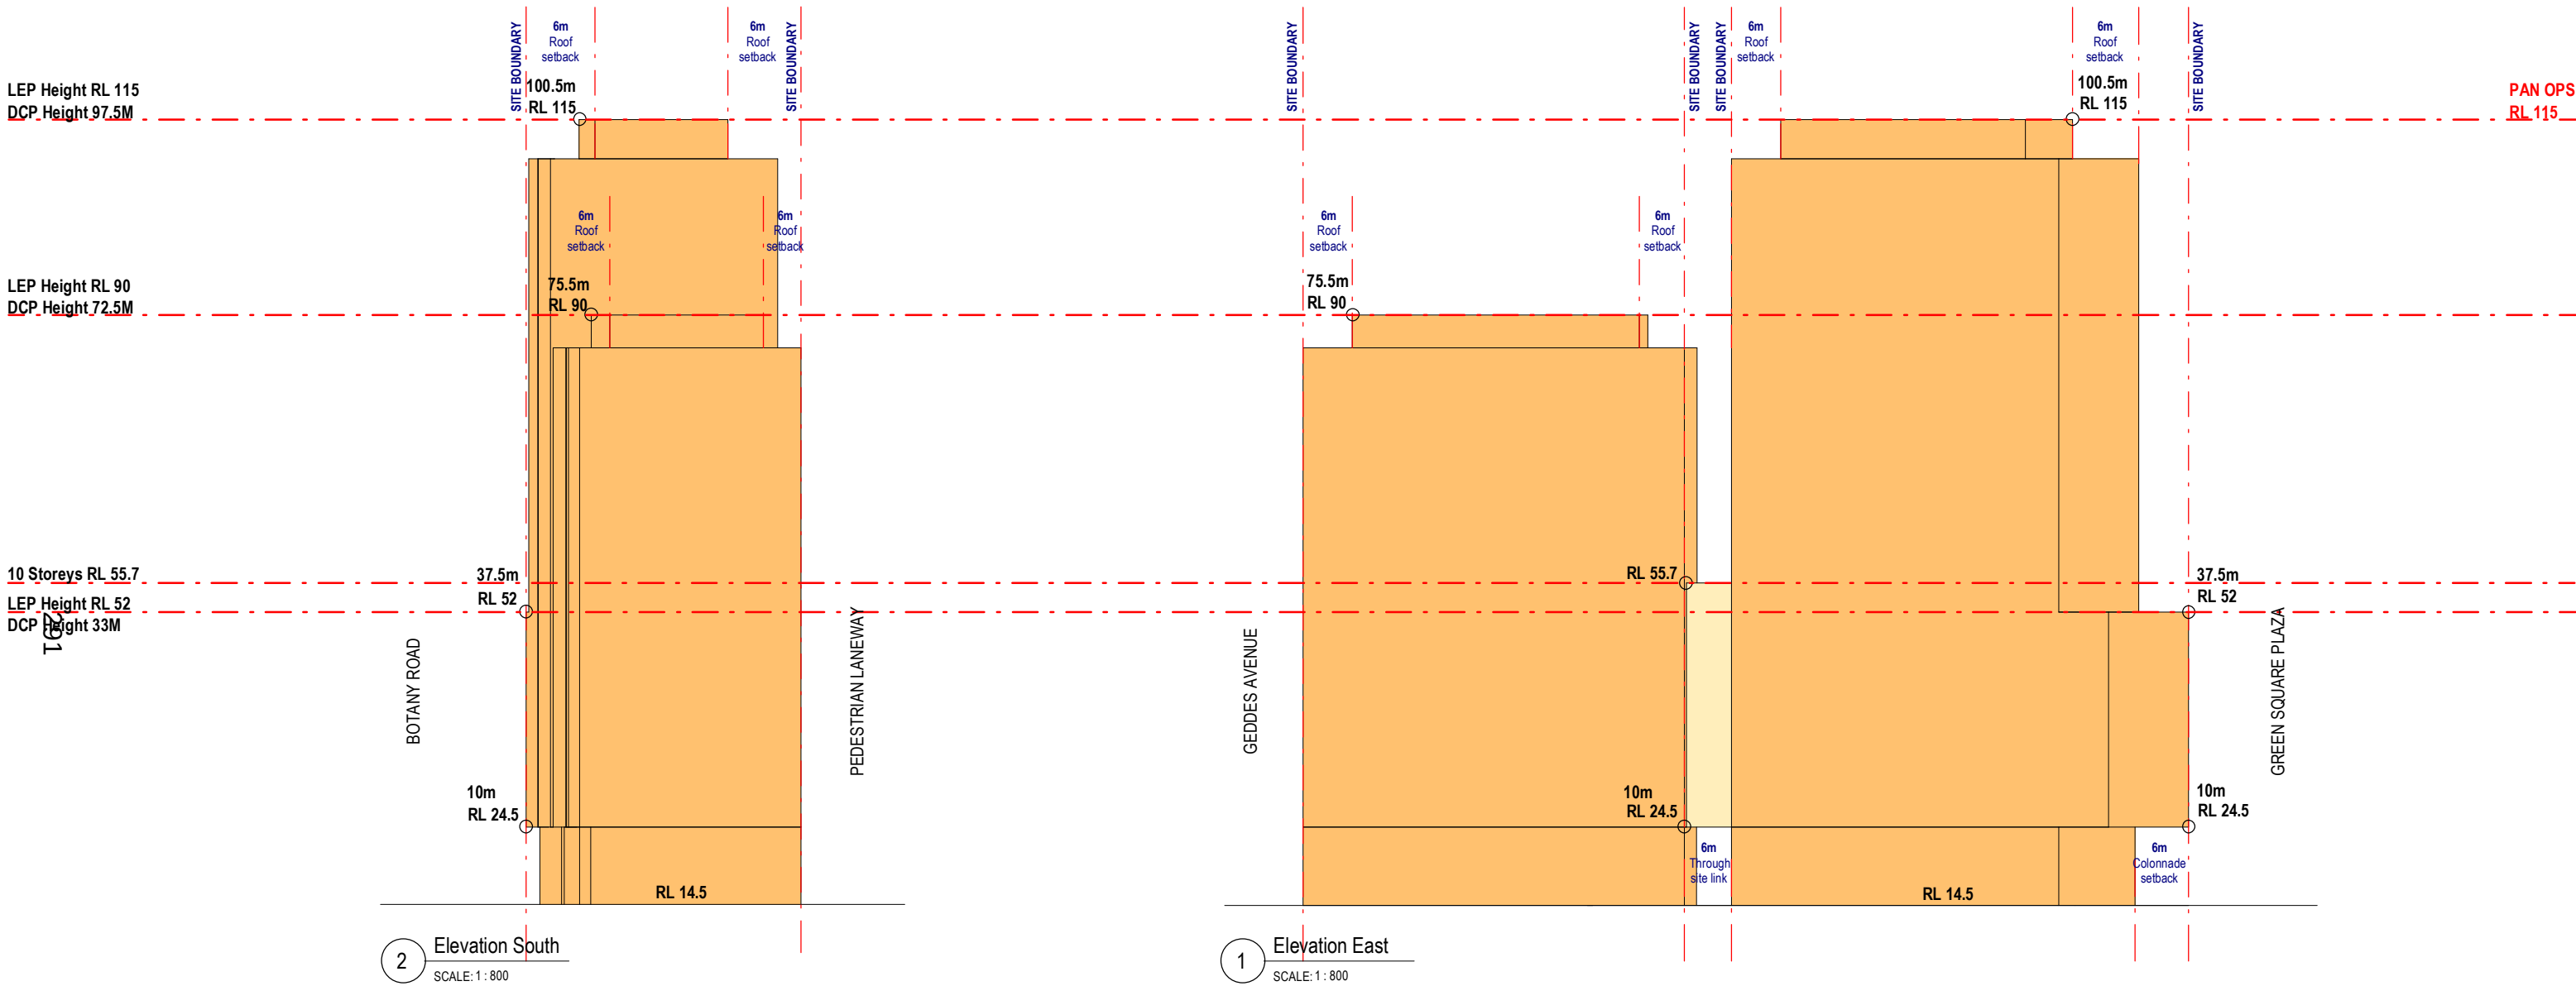


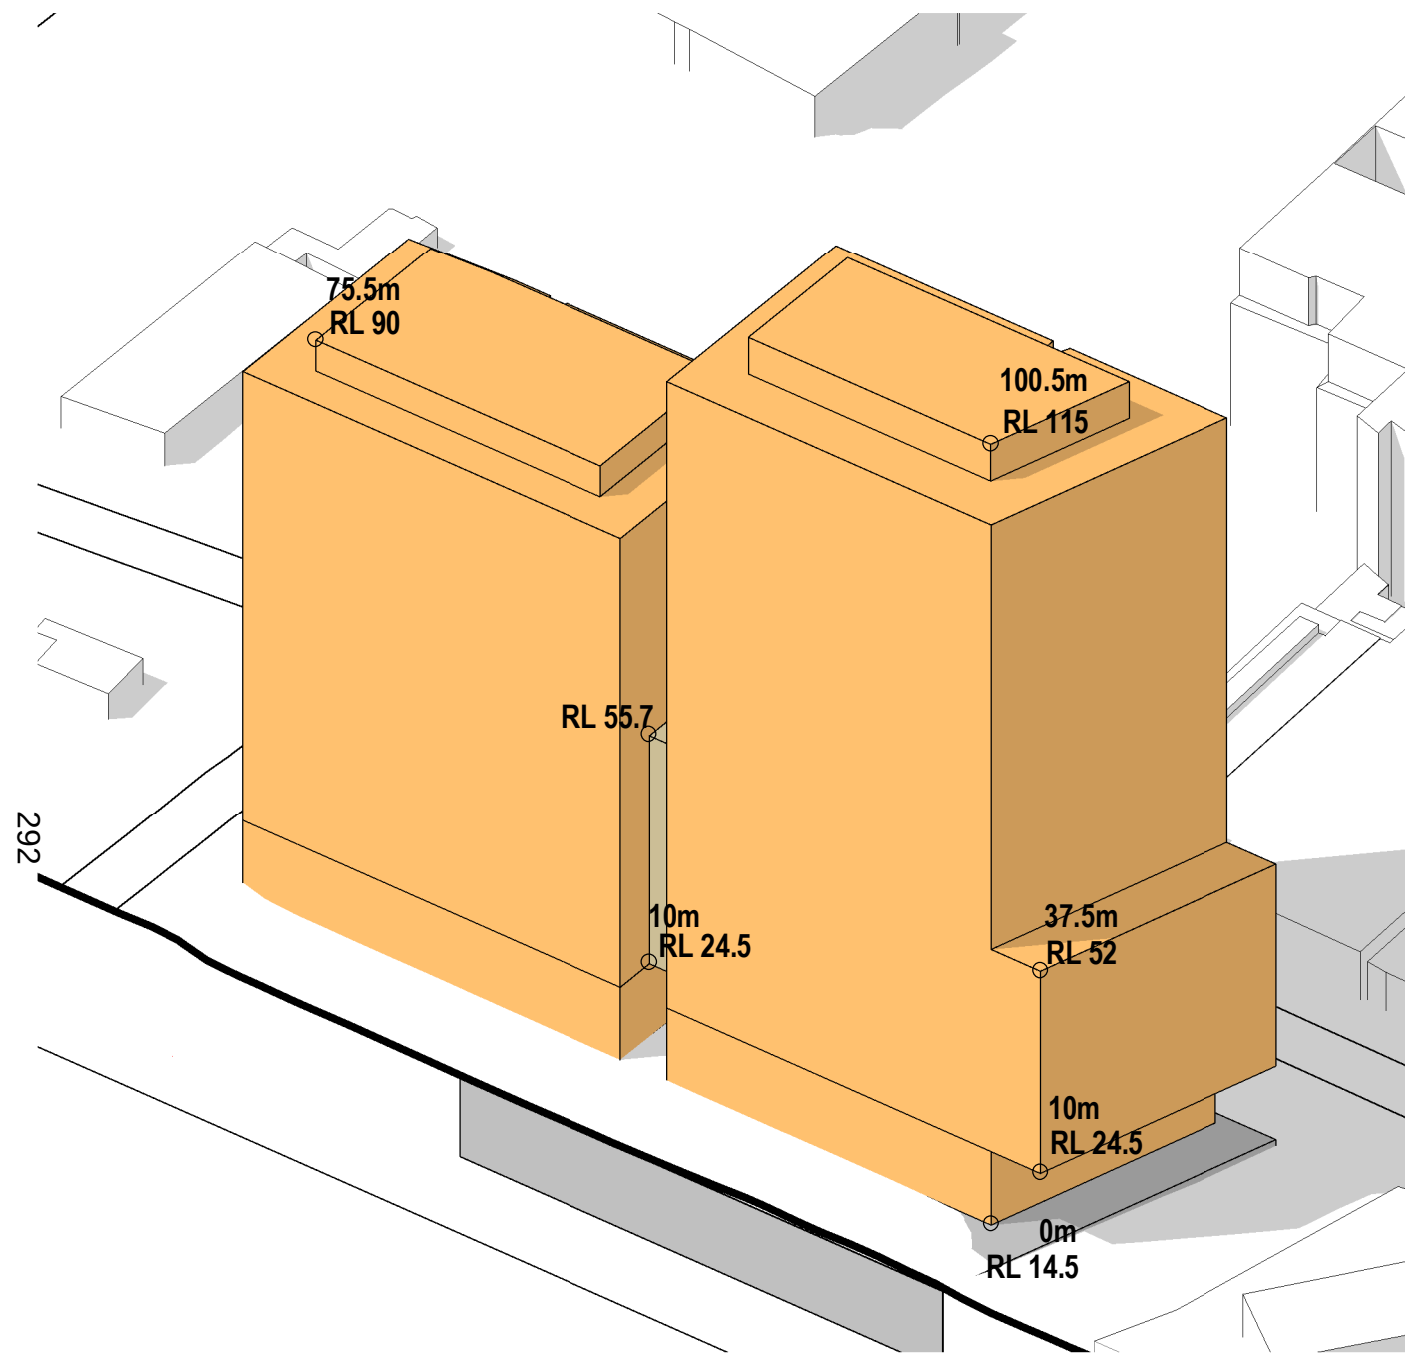


Building Envelope - North East


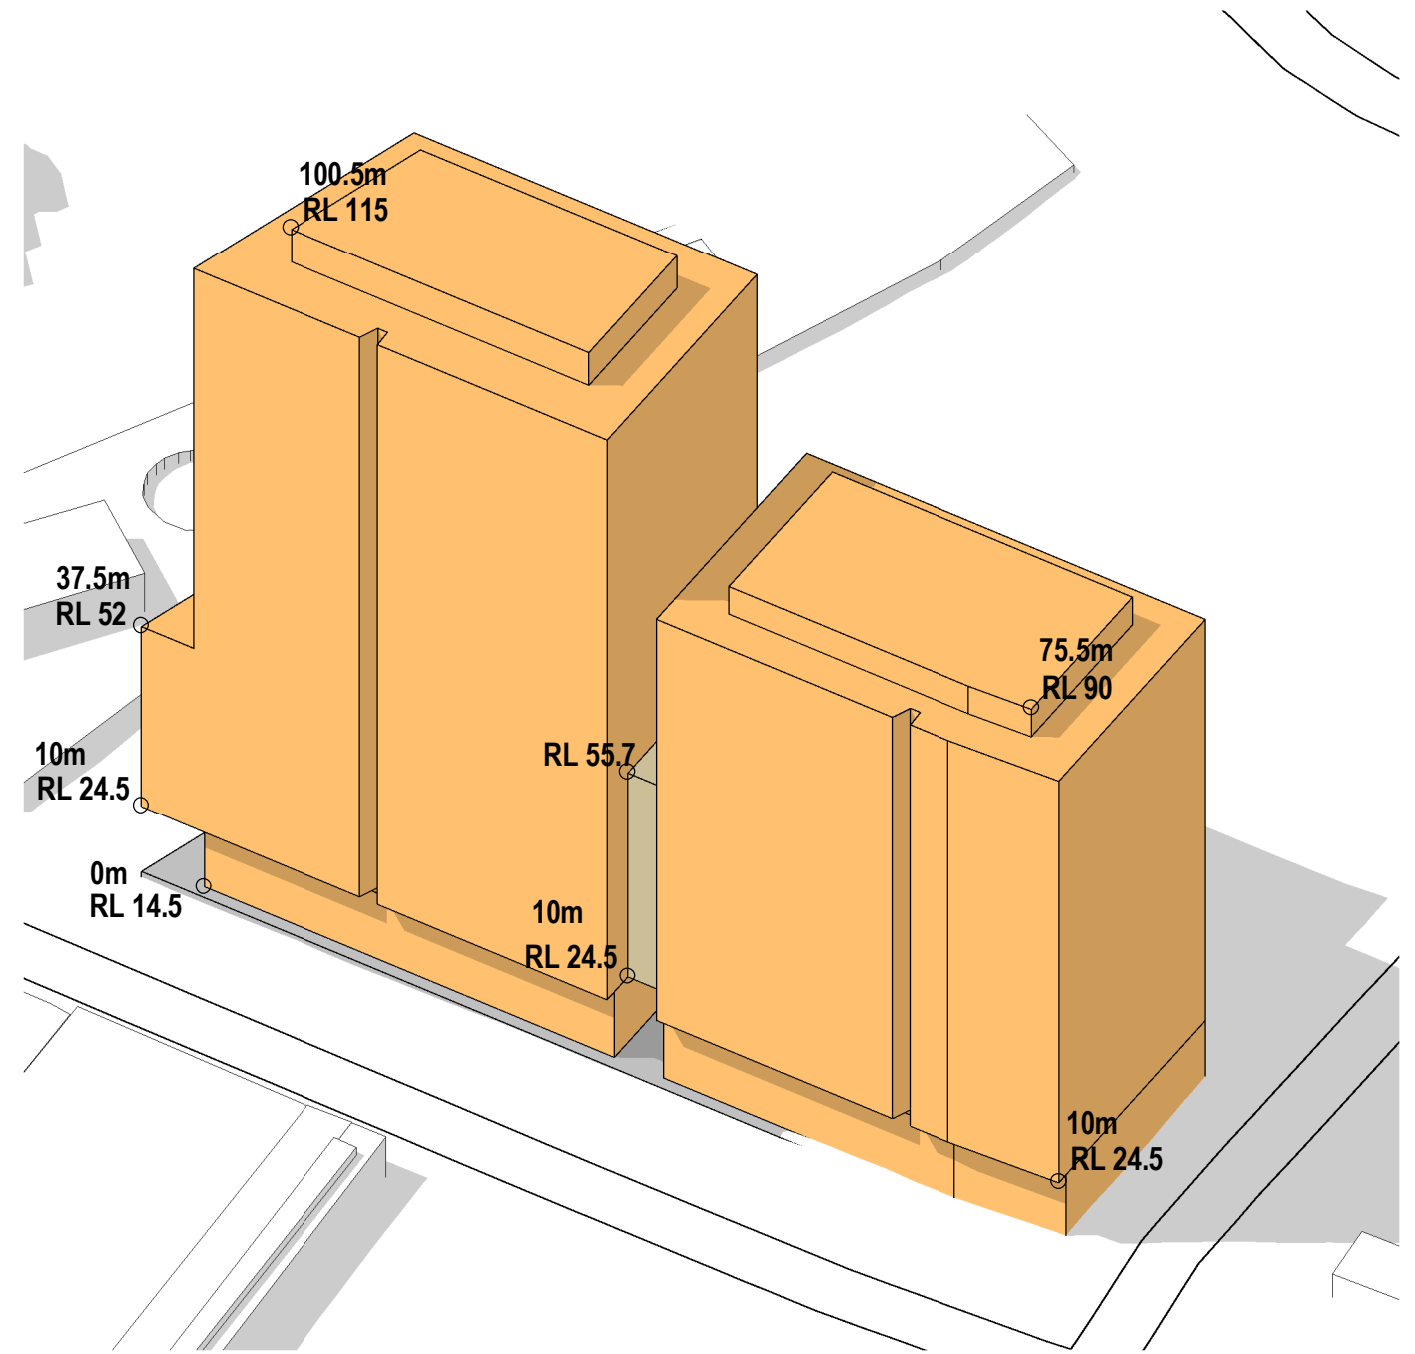


Building Envelope - South West



Visual Impact Assessment - Botany Road (looking south)

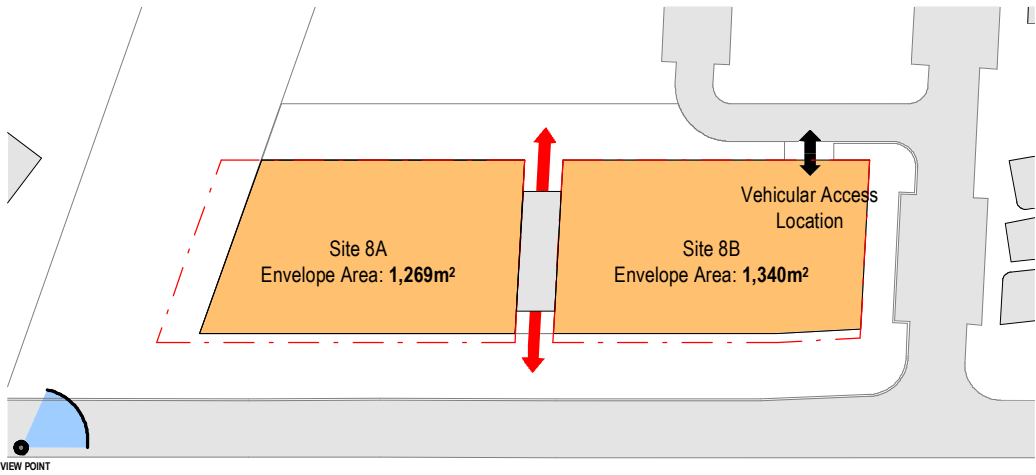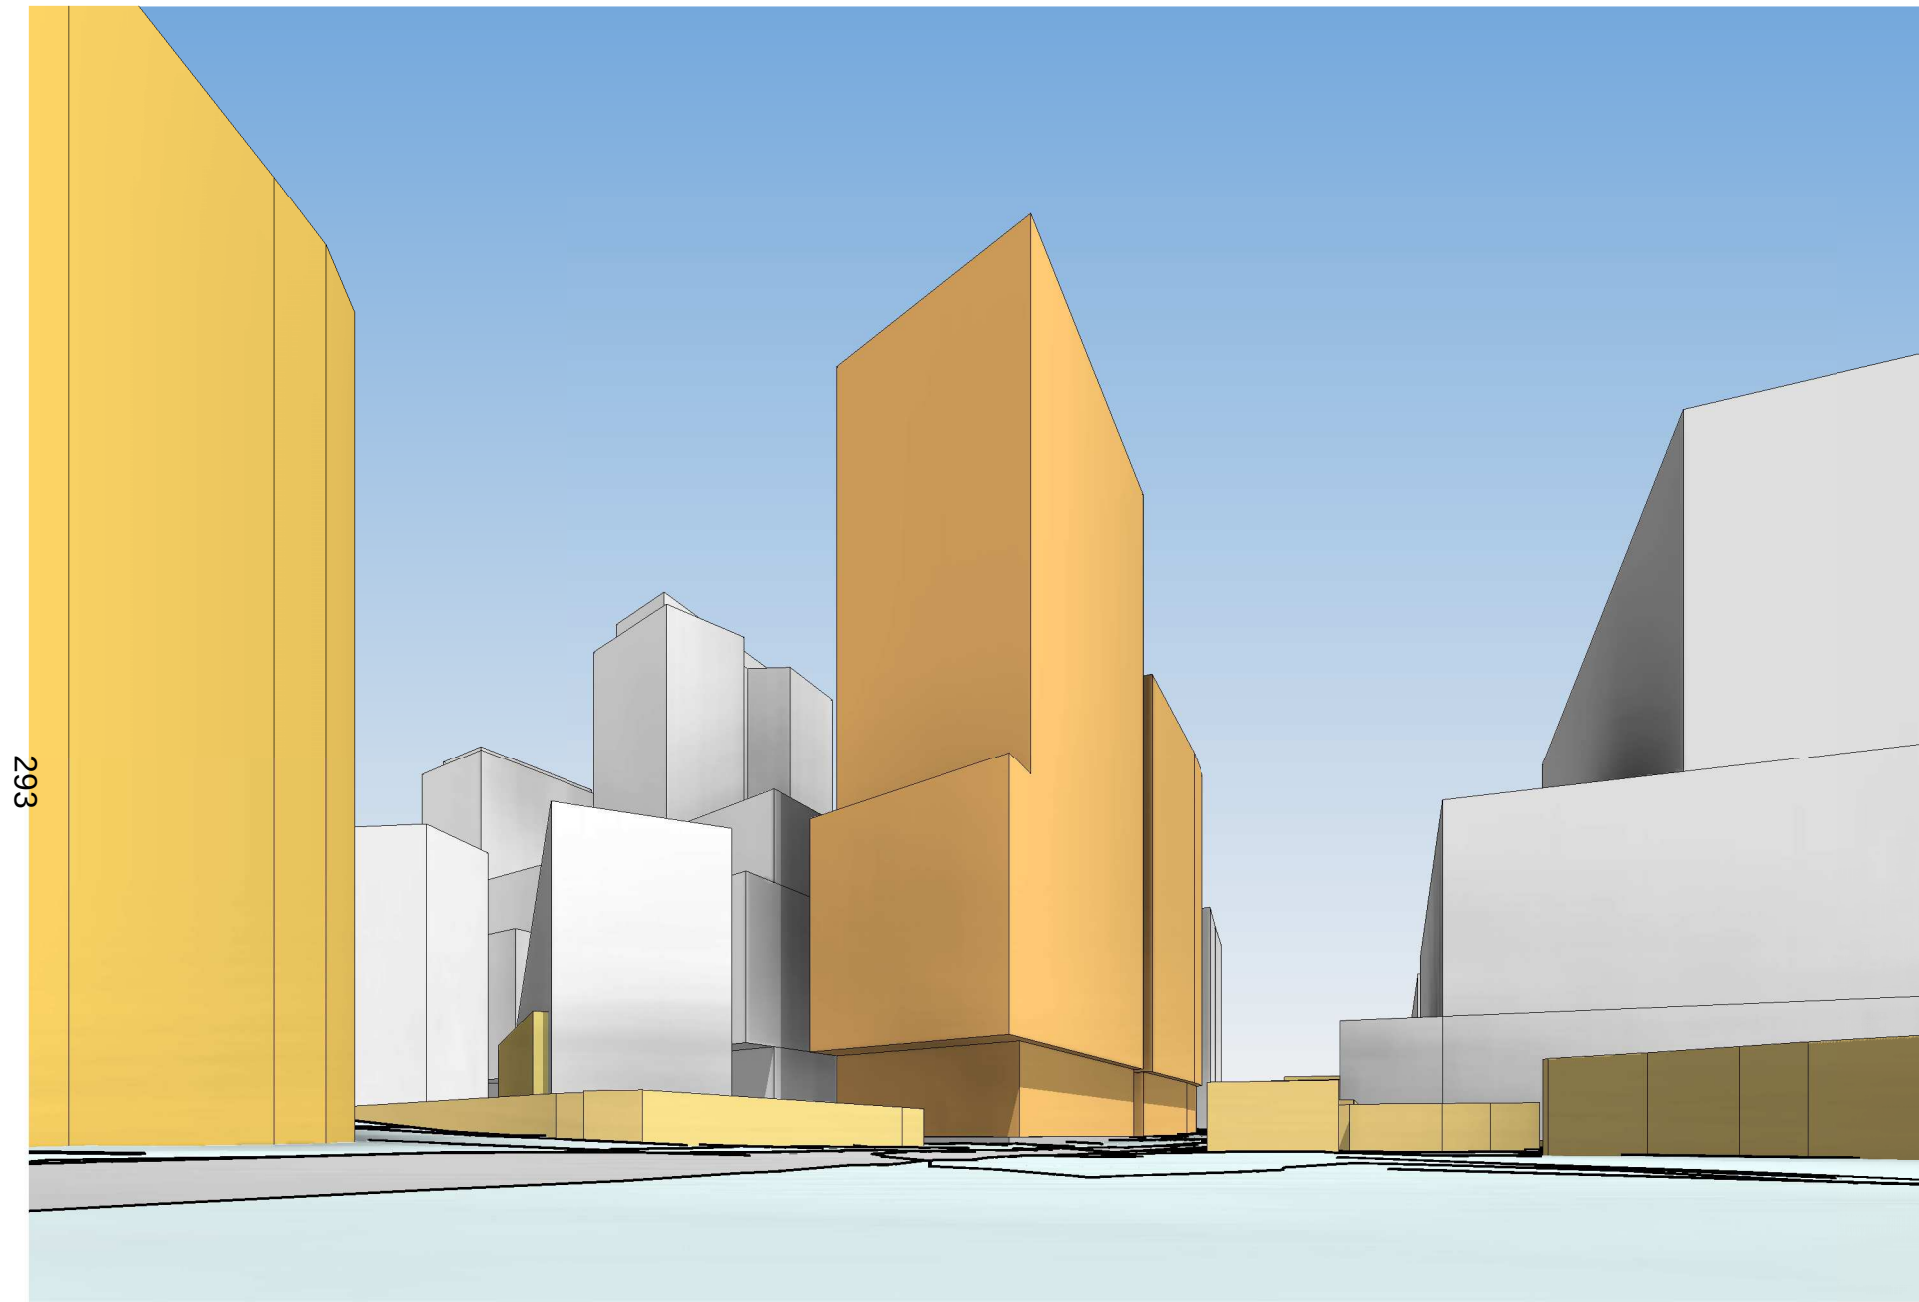

Visual Impact Assessment - Botany Road (looking north)

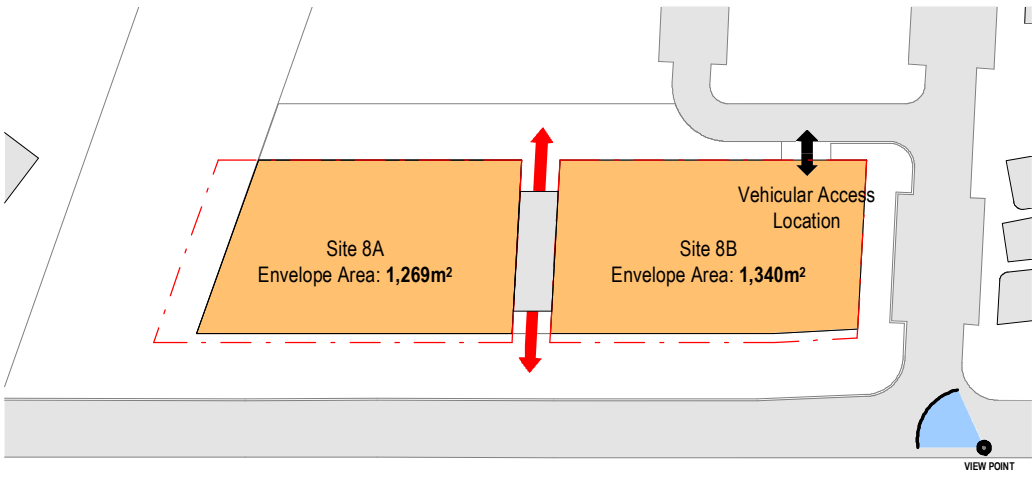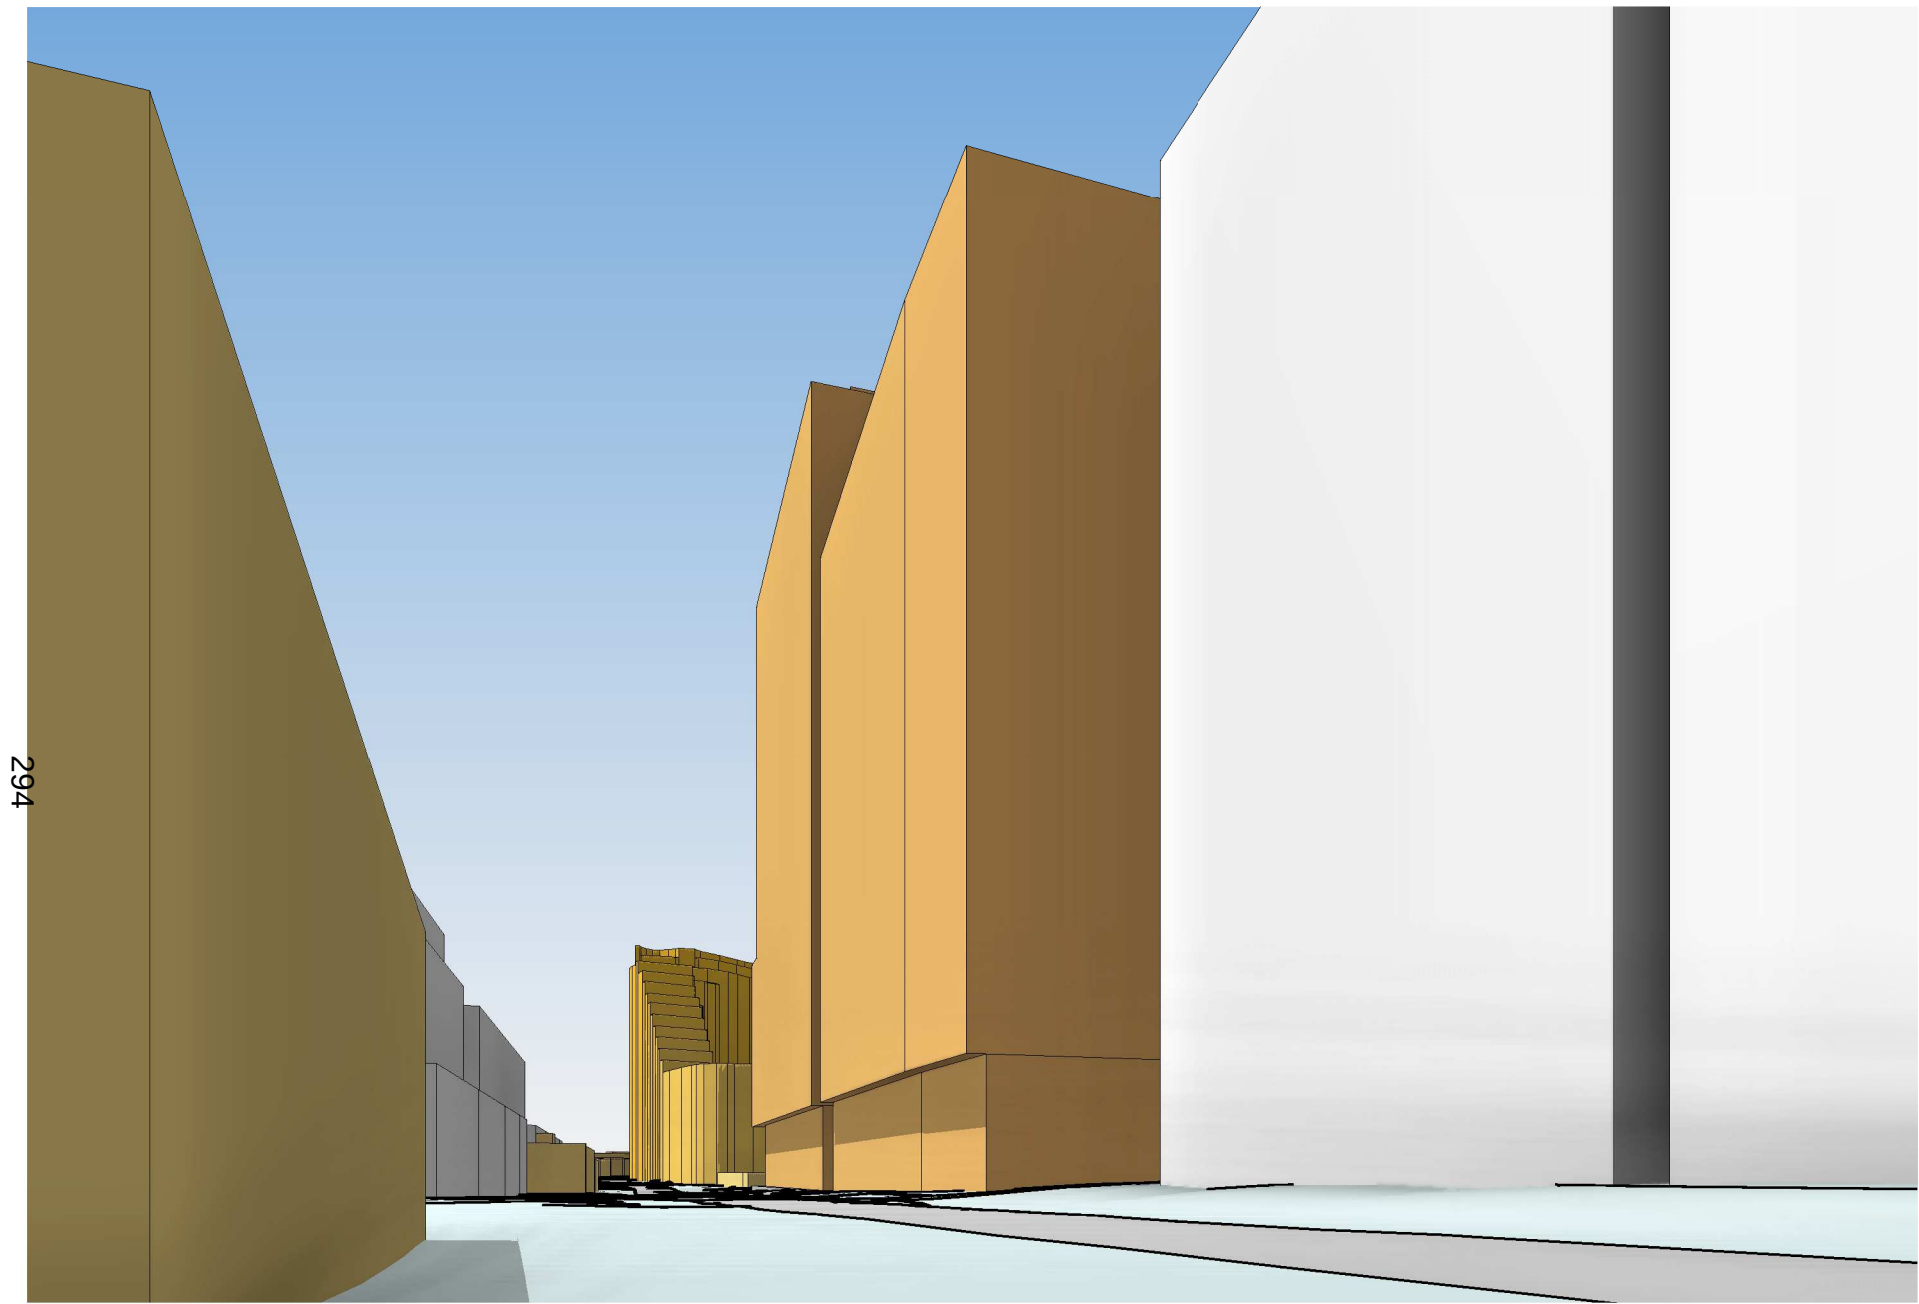

Visual Impact Assessment - Green Square Plaza (looking south east)

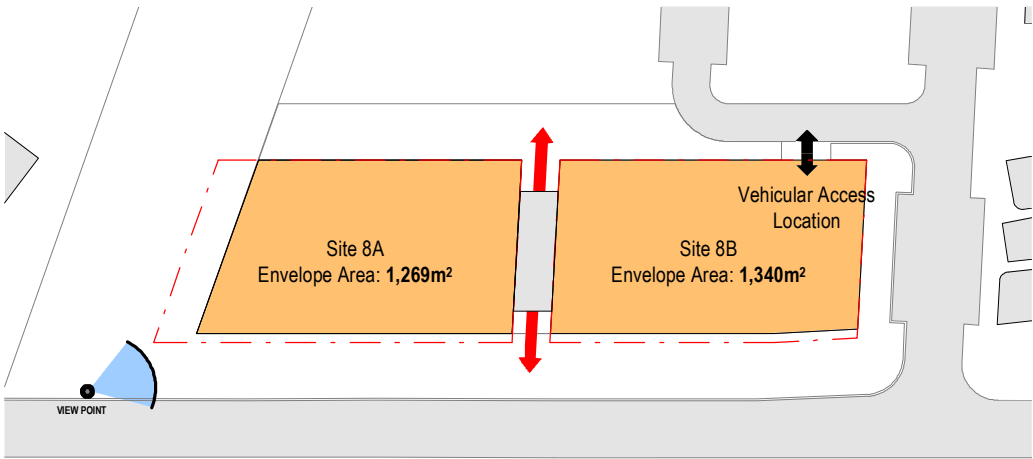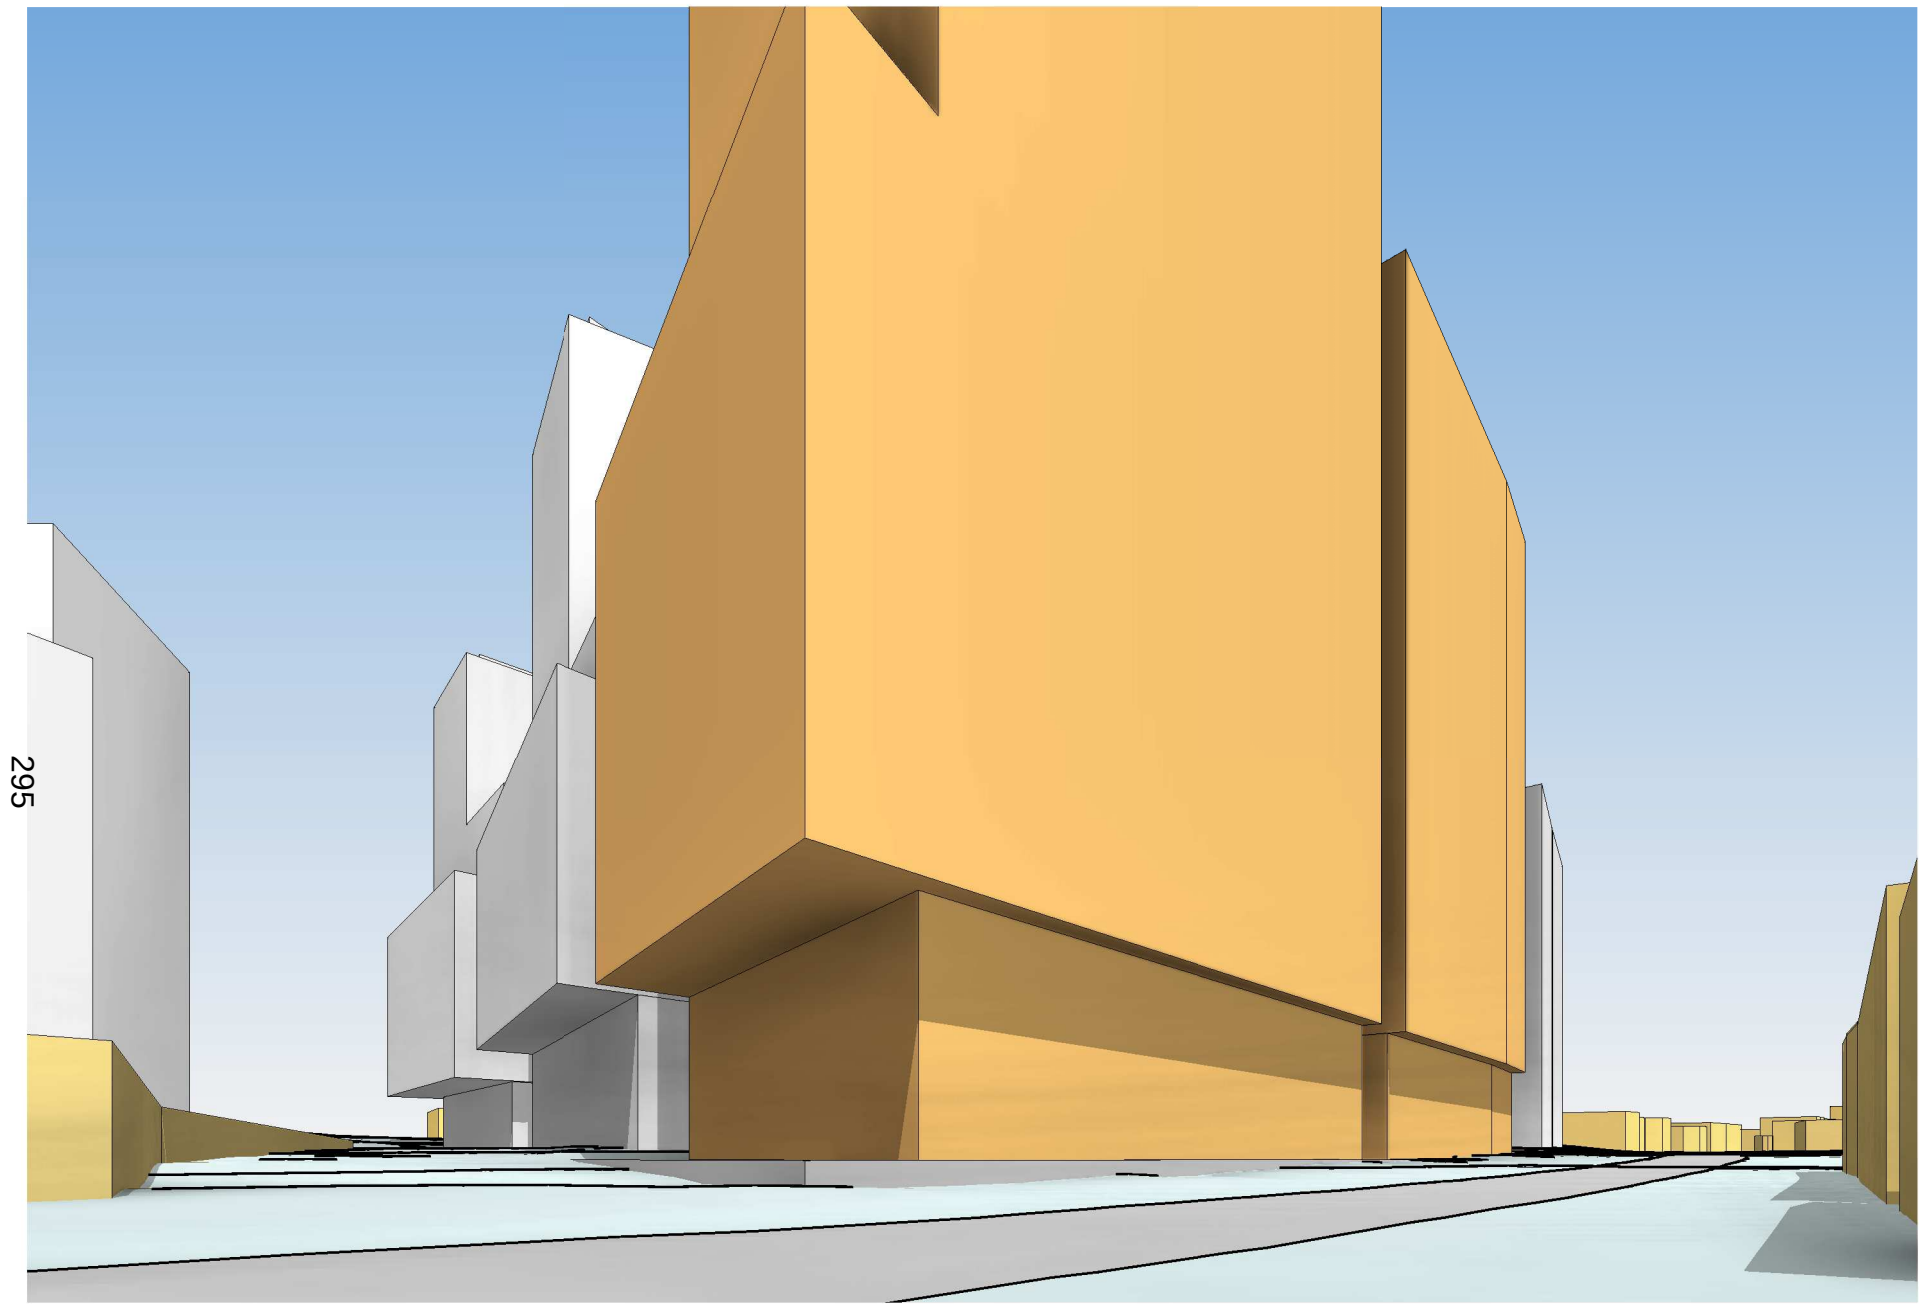

Visual Impact Assessment - VIA – Botany Road (through site link)

