

Planning Agreement

The Council of the City of Sydney

and

Jeffman Pty Ltd
(ABN 31 000 121 291)

and Red Breast Pty Ltd
(ACN 008 504 121)

For 881-893 Bourke Street & 207-229 Young Street,
Waterloo

CONTENTS

CLAUSE	PAGE
1. INTERPRETATION	1
1.1 Definitions	1
1.2 Rules for interpreting this document.....	6
2. APPLICATION OF THE ACT AND THE REGULATION	7
2.1 Application of this document	7
2.2 Public Benefits to be made by Developer	7
2.3 Application of sections 7.11, 7.12 and 7.24 of the Act	7
2.4 City rights.....	7
2.5 Explanatory note	8
3. OPERATION OF THIS PLANNING AGREEMENT	8
3.1 Commencement	8
4. WARRANTIES	8
4.1 Mutual warranties	8
4.2 Developer warranties	8
5. PUBLIC BENEFITS	9
5.1 Developer to provide Public Benefits	9
6. COMPLETION.....	10
6.1 Date of Completion	10
6.2 Developer completion notice	10
6.3 Inspection by the City	10
6.4 Non-completion of Public Benefits	11
7. INDEMNITY	12
8. DEFECTS LIABILITY.....	12
8.1 Security for Defects Liability Period	12
8.2 Defect in the Public Benefits.....	12
9. REGISTRATION AND CAVEAT	13
9.1 Registration of this document.....	13
9.2 Caveat	13
9.3 Release of this document.....	14
10. ENFORCEMENT	14
10.1 Developer to provide Guarantee	14
10.2 Adjustment of Guarantee Amount.....	14
10.3 Right of City to claim on Guarantee.....	15
10.4 Expenditure by the City	16
10.5 Top-up and return of Guarantee	16
10.6 Compulsory acquisition.....	16
11. DISPUTE RESOLUTION	17
11.1 Application.....	17
11.2 Negotiation	17
11.3 Not use information	18
11.4 Condition precedent to litigation	18
11.5 Summary or urgent relief.....	18
12. TAXES AND GST	18

12.1	Responsibility for Taxes	18
12.2	GST free supply	18
12.3	Supply subject to GST	18
13.	DEALINGS.....	19
13.1	Dealing by the City	19
13.2	Dealing by the Developer.....	19
13.3	Extinguishment or creation of interests on Transfer Land	20
14.	TERMINATION	20
15.	CONFIDENTIALITY AND DISCLOSURES	21
15.1	Use and disclosure of Confidential Information	21
15.2	Disclosures to personnel and advisers	21
15.3	Disclosures required by law.....	22
15.4	Receiving party's return or destruction of documents	22
15.5	Security and control.....	22
15.6	Media releases	23
16.	NOTICES	ERROR! BOOKMARK NOT DEFINED.
17.	GENERAL	23
17.1	Governing law	23
17.2	Access to information	23
17.3	Liability for expenses.....	23
17.4	Relationship of parties.....	24
17.5	Giving effect to this document.....	24
17.6	Time for doing acts	24
17.7	Severance.....	24
17.8	Preservation of existing rights	24
17.9	No merger	24
17.10	Waiver of rights.....	25
17.11	Operation of this document.....	25
17.12	Operation of indemnities.....	25
17.13	Inconsistency with other documents.....	25
17.14	No fetter.....	25
17.15	Counterparts.....	26
1.	PUBLIC BENEFITS - OVERVIEW.....	31
2.	PAYMENT OF MONETARY CONTRIBUTION.....	ERROR! BOOKMARK NOT DEFINED.
2.1	Payment.....	Error! Bookmark not defined.
2.2	Indexation	Error! Bookmark not defined.
2.3	No trust.....	Error! Bookmark not defined.
3.	TRANSFER LAND	33
3.1	Dedication of land – decision	33
3.2	Obligations on dedication.....	33
3.3	Obligations on transfer	33
4.	FINAL DESIGN OF THE DEVELOPER'S WORKS	34
4.1	Scope of Developer's Works	34
4.2	Final design of Developer's Works	34
4.3	Preparation of and changes to construction design drawings	36
5.	CONSTRUCTION OF DEVELOPER'S WORKS.....	37
5.1	Insurance	37
5.2	Approvals and consents.....	38
5.3	Construction work.....	38

5.4	Inspections by the City	38
6.	STANDARDS.....	39
Schedules		
1	Agreement Details	27
2	Requirements under the Act and Regulation (clause 2)	29
3	Public Benefits (clause 5).....	31

THIS PLANNING AGREEMENT is made on
2021

BETWEEN:

- (1) **The Council of the City of Sydney** ABN 22 636 550 790 of Town Hall House, 456 Kent Street, SYDNEY NSW 2000 (the **City**); and
- (2) **Jeffman Pty Ltd** (ABN 31 000 121 291) of Suite 608 Eastpoint Tower, 180 Ocean Street, Edgecliff NSW 2027, and **Red Breast Pty. Limited** (ACN 008 504 121) C/- of Kelly Partners (Sydney) Pty Ltd, Suite 5307 Level 53, 19-29 Martin Place , Sydney 2000 (together the **Developer**).

BACKGROUND

- (A) The Developer is the owner of the Land and intends to undertake the Development on the Land.
- (B) The Developer has offered to enter into this document with the City to provide the Public Benefits on the terms of this document.

THE PARTIES AGREE AS FOLLOWS:

1. **INTERPRETATION**

1.1 **Definitions**

The following definitions apply in this document.

Act means the *Environmental Planning and Assessment Act 1979 (NSW)*.

Adverse Affectation has the same meaning as in Part 3 of Schedule 3 of the *Conveyancing (Sale of Land) Regulation 2010 (NSW)*.

Attributed Value means the value the City and the Developer agree is to be attributed to each element of the Public Benefits as at the date of this document, as set out in clause 1 of Schedule 3 of this document.

Authorisation means:

- (a) an approval, authorisation, consent, declaration, exemption, permit, licence, notarisation or waiver, however it is described, and including any condition attached to it; and
- (b) in relation to anything that could be prohibited or restricted by law if a Government Agency acts in any way within a specified period, the expiry of that period without that action being taken,

including any renewal or amendment.

Business Day means a day (other than a Saturday, Sunday or public holiday) on which banks are open for general banking business in Sydney, Australia.

City's Personal Information means Personal Information to which the Developer, or any third party engaged by the Developer, has access directly or

indirectly in connection with this document, including the Personal Information of any personnel, customer or supplier of the City (other than the Developer).

City's Policies means all policies and procedures relevant to the provision of the Public Benefits, as notified by the City in writing to the Developer.

City's Representative means the person named in Item 3 of Schedule 1 or his/her delegate.

Completion means the point at which the Developer's Works are complete except for minor defects:

- (a) the existence of which do not prevent the Developer's Works being reasonably capable of being used for their intended purpose;
- (b) which the Developer has grounds for not promptly rectifying; and
- (c) rectification of which will not affect the immediate and convenient use of the Developer's Works for their intended purpose.

Completion Notice means a notice issued by the Developer in accordance with clause 6.1.

Confidential Information means:

- (a) information of a party (**disclosing party**) that is:
 - (i) made available by or on behalf of the disclosing party to the other party (**receiving party**), or is otherwise obtained by or on behalf of the receiving party; and
 - (ii) by its nature confidential or the receiving party knows, or ought reasonably to know, is confidential.

Confidential Information may be made available or obtained directly or indirectly, and before, on or after the date of this document.

Confidential Information does not include information that:

- (a) is in or enters the public domain through no fault of the receiving party or any of its officers, employees or agents;
- (b) is or was made available to the receiving party by a person (other than the disclosing party) who is not or was not then under an obligation of confidence to the disclosing party in relation to that information; or
- (c) is or was developed by the receiving party independently of the disclosing party and any of its officers, employees or agents.

Construction Certificate has the same meaning as in the Act.

Contamination has the meaning given to that word in the *Contaminated Land Management Act 1997* (NSW).

Corporations Act means the *Corporations Act 2001* (Cth).

Dealing means selling, transferring, assigning, novating, mortgaging, charging, or encumbering and, where appearing, **Deal** has the same meaning.

Defect means any error, omission, defect, non-conformity, discrepancy, shrinkage, blemish in appearance or other fault in the Public Benefits or any other matter which prevents the Public Benefits from complying with the terms of this document.

Defects Liability Period means for each Phase of the Developer's Works, the period of 12 months from the date on which the last item of Developer's Works within that Phase of the Developer's Works reaches Completion.:

Developer's Representative means the person named in Item 4 of Schedule 1 or his/her delegate.

Developer's Works means those parts of the Public Benefit described as "Developer's Works" in clause 1 of Schedule 3, to be delivered by the Developer in accordance with this document.

Development means the development of the Land by the Developer described at Item 2 of Schedule 1.

Development Application means the development application identified in Item 5 of Schedule 1 and includes all plans, reports models, photomontages, material boards (as amended supplemented) submitted to the consent authority before the determination of that Development Application.

Development Consent means the consent granted to the Development Application for the Development and includes all modifications made under section 4.55 of the Act.

Dispute means any dispute or difference between the parties arising out of, relating to or in connection with this document, including any dispute or difference as to the formation, validity, existence or termination of this document.

Environmental Laws means all laws and legislation relating to environmental protection, building, planning, health, safety or work health and safety matters and includes the following:

- (a) the *Work Health and Safety Act 2011 (NSW)*;
- (b) the *Protection of the Environment Operations Act 1997 (NSW)*; and
- (c) the *Contaminated Land Management Act 1997 (NSW)*.

Government Agency means:

- (a) a government or government department or other body;
- (b) a governmental, semi-governmental or judicial person; or
- (c) a person (whether autonomous or not) who is charged with the administration of a law.

Gross Floor Area has the meaning given to that term in the *Sydney Local Environment Plan* in effect at the date of this document.

GST means the same as in the GST Act.

GST Act means *A New Tax System (Goods and Services Tax) Act 1999* (Cth).

Guarantee means an irrevocable unconditional bank guarantee or documentary performance bond for the Guarantee Amount which must:

- (a) be denominated in Australian dollars;
- (b) be an unconditional undertaking;
- (c) be signed and issued by a bank licensed to carry on business in Australia, an Australian Prudential Regulation Authority (APRA) regulated authorised deposit taking institution or an insurer authorised by APRA to conduct new or renewal insurance business in Australia having at all times an investment grade security rating from an industry recognised rating agency of at least:
 - (i) BBB + (Standard & Poors and Fitch);
 - (ii) Baa 1 (Moody's); or
 - (iii) Bbb (Bests);
- (d) be issued on behalf of the Developer;
- (e) have no expiry or end date;
- (f) state the beneficiary as the City;
- (g) be irrevocable;
- (h) state the Guarantee Amount as the minimum amount required by this document to be lodged as security;
- (i) state the purpose of the security as required in accordance with this document; and
- (j) be on such other terms approved by the City.

Guarantee Amount(s) means a Guarantee or Guarantees for the total amount listed in Item 6 of Schedule 1 of this document.

Guarantee Amount(s) Due Date means the date or milestone by which the Developer must provide the Guarantee Amount to the City, set out at Item 7 of Schedule 1.

Index Number means the Consumer Price Index (Sydney all groups) published by the Australian Bureau of Statistics from time to time.

Insolvency Event means:

- (a) having a controller, receiver, manager, administrator, provisional liquidator, liquidator or analogous person appointed;

- (b) an application being made to a court for an order to appoint a controller, provisional liquidator, trustee for creditors or in bankruptcy or analogous person to the person or any of the person's property
- (c) the person being taken under section 459F(1) of the Corporations Act to have failed to comply with a statutory demand;
- (d) an application being made to a court for an order for its winding up;
- (e) an order being made, or the person passing a resolution, for its winding up;
- (f) the person:
 - (i) suspending payment of its debts, ceasing (or threatening to cease) to carry on all or a material part of its business, stating that it is unable to pay its debts or being or becoming otherwise insolvent; or
 - (ii) being unable to pay its debts or otherwise insolvent;
- (g) the person taking any step toward entering into a compromise or arrangement with, or assignment for the benefit of, any of its members or creditors;
- (h) a court or other authority enforcing any judgment or order against the person for the payment of money or the recovery of any property; or
- (i) any analogous event under the laws of any applicable jurisdiction,

unless this takes place as part of a solvent reconstruction, amalgamation, merger or consolidation that has been approved by the other party.

Land means the land described in Item 1 of Schedule 1 of this document.

Laws means all applicable laws, regulations, industry codes and standards, including all Environmental Laws.

Monetary Contribution means that part of the Public Benefits described as "Monetary Contribution" in clause 1 of Schedule 3 to be paid by the Developer to the City in accordance with this document.

Occupation Certificate has the same meaning as in the Act.

Personal Information has the meaning set out in the *Privacy Act 1988* (Cth).

Personnel means the Developer's officers, employees, agents, contractors or subcontractors.

Phase means a phase in the construction of the Development, being either:

- (a) Phase 1;
- (b) Phase 2;
- (c) Phase 3; and
- (d) Phase 4.

Privacy Laws means the *Privacy Act 1988* (Cth), the *Privacy and Personal Information Protection Act 1998* (NSW), the *Spam Act 2003* (Cth), the *Do Not Call Register Act 2006* (Cth) and any other applicable legislation, principles, industry codes and policies relating to the handling of Personal Information.

Public Benefits means the provision of benefits to the community by the Developer in the form and at the times specified in Schedule 3.

Quantity Surveyor means a qualified independent and practising quantity surveyor with at least five years' experience in the assessment of building and construction costs.

Quantity Surveyor's Assessment means the assessment by the Quantity Surveyor of the cost to deliver the Developer's Works.

Regulation means the *Environmental Planning and Assessment Regulation 2000* (NSW).

Standards means the policies, procedures and standards for carrying out the Developer's Works, listed non-exhaustively at clause 6 of Schedule 3.

Subdivision of Land has the same meaning as in the Act.

Tax means a tax, levy, duty, rate, charge, deduction or withholding, however it is described, that is imposed by law or by a Government Agency, together with any related interest, penalty, fine or other charge.

Transfer Land means land forming part of the Public Benefit that is to be either dedicated or transferred to the City in accordance with Schedule 3 of this document.

1.2 Rules for interpreting this document

Headings are for convenience only, and do not affect interpretation. The following rules also apply in interpreting this document, except where the context makes it clear that a rule is not intended to apply.

- (a) A reference to:
 - (i) a legislative provision or legislation (including subordinate legislation) is to that provision or legislation as amended, re-enacted or replaced, and includes any subordinate legislation issued under it;
 - (ii) a document (including this document) or agreement, or a provision of a document (including this document) or agreement, is to that document, agreement or provision as amended, supplemented, replaced or novated;
 - (iii) a party to this document or to any other document or agreement includes a permitted substitute or a permitted assign of that party;
 - (iv) a person includes any type of entity or body of persons, whether or not it is incorporated or has a separate legal identity, and any executor, administrator or successor in law of the person; and
 - (v) anything (including a right, obligation or concept) includes each part of it.

- (b) A singular word includes the plural, and vice versa.
- (c) A word which suggests one gender includes the other genders.
- (d) If a word or phrase is defined, any other grammatical form of that word or phrase has a corresponding meaning.
- (e) If an example is given of anything (including a right, obligation or concept), such as by saying it includes something else, the example does not limit the scope of that thing.
- (f) A reference to **including** means "including, without limitation".
- (g) A reference to **dollars** or **\$** is to an amount in Australian currency.
- (h) A reference to **this document** includes the agreement recorded by this document.
- (i) Words defined in the GST Act have the same meaning in clauses about GST.
- (j) This document is not to be interpreted against the interests of a party merely because that party proposed this document or some provision in it or because that party relies on a provision of this document to protect itself.

2. **APPLICATION OF THE ACT AND THE REGULATION**

2.1 **Application of this document**

This document is a planning agreement within the meaning of section 7.4 of the Act and applies to the Land.:

2.2 **Public Benefits to be made by Developer**

Clause 5 and Schedule 3 set out the details of the:

- (a) Public Benefits to be delivered by the Developer;
- (b) time or times by which the Developer must deliver the Public Benefits; and
- (c) manner in which the Developer must deliver the Public Benefits.

2.3 **Application of sections 7.11, 7.12 and 7.24 of the Act**

- (a) The application of sections 7.11, 7.12 and 7.24 of the Act are excluded to the extent set out in Items 5 and 6 of Schedule 2 to this document.

2.4 **City rights**

This document does not impose an obligation on the City to:

- (a) grant Development Consent for the Development; or
- (b) exercise any function under the Act in relation to a change to an environmental planning instrument, including the making or revocation of an environmental planning instrument.

2.5 **Explanatory note**

The explanatory note prepared in accordance with clause 25E of the Regulation must not be used to assist in construing this document.

3. **OPERATION OF THIS PLANNING AGREEMENT**

3.1 **Commencement**

This document will commence on the date of execution of this document by all parties to this document.

4. **WARRANTIES**

4.1 **Mutual warranties**

Each party represents and warrants that:

- (a) **(power)** it has full legal capacity and power to enter into this document and to carry out the transactions that it contemplates;
- (b) **(corporate authority)** it has taken all corporate action that is necessary or desirable to authorise its entry into this document and to carry out the transactions contemplated;
- (c) **(Authorisations)** it holds each Authorisation that is necessary or desirable to:
 - (i) enable it to properly execute this document and to carry out the transactions that it contemplates;
 - (ii) ensure that this document is legal, valid, binding and admissible in evidence; or
 - (iii) enable it to properly carry on its business as it is now being conducted,

and it is complying with any conditions to which any of these Authorisations is subject;

- (d) **(documents effective)** this document constitutes its legal, valid and binding obligations, enforceable against it in accordance with its terms (except to the extent limited by equitable principles and laws affecting creditors' rights generally), subject to any necessary stamping or registration;
- (e) **(solvency)** there are no reasonable grounds to suspect that it will not be able to pay its debts as and when they become due and payable; and
- (f) **(no controller)** no controller is currently appointed in relation to any of its property, or any property of any of its subsidiaries.

4.2 **Developer warranties**

- (a) The Developer warrants to the City that, at the date of this document:

- (i) it is the registered proprietor of the Land;
 - (ii) it is legally entitled to obtain all consents and approvals that are required by this document and do all things necessary to give effect to this document;
 - (iii) all work performed by the Developer and the Personnel under this document will be performed with due care and skill and to a standard which is equal to or better than that which a well experienced person in the industry would expect to be provided by an organisation of the Developer's size and experience; and
 - (iv) it is not aware of any matter which may materially affect the Developer's ability to perform its obligations under this document.
- (b) The Developer warrants to the City that, prior to commencing delivery of the Public Benefits it will have obtained all Authorisations and insurances required under any Law to carry out its obligations under this document.

5. **PUBLIC BENEFITS**

5.1 **Developer to provide Public Benefits**

The Developer must, at its cost and risk, provide the Public Benefits to the City in accordance with this document.

5.2 **Maintenance of Developer's Works**

- (a) In this clause, the following definitions apply:

Maintain means works to bring an item to a state of reasonable condition and in accordance with relevant standards applicable at the time of construction of the item, but does not include removing graffiti or repairing any item damaged as a consequence of vandalism. **Maintained** and **Maintenance** have corresponding meanings.

Maintenance Period is the period of 12 months from the date on which the Developer's Works reach Completion ;

Maintenance Schedule means the schedule of proposed Maintenance works as listed in Annexure A under the heading 'Maintenance of Developer's Works'.

- (b) The Developer's Works must be Maintained by the Developer during the Maintenance Period in accordance with the Maintenance Schedule.
- (c) The Developer must follow the City's Policies and obtain and comply with all Authorisations necessary to carry out the Maintenance required under this clause.
- (d) If:
 - (i) the Developer fails to materially comply with the approved Maintenance Schedule and does not rectify that failure within

15 Business Days of being notified of that failure by the City or within a reasonable period of time agreed between the parties; or

- (ii) the City becomes aware of an item of the Developer's Works that requires urgent Maintenance to ensure public safety or avoid damage or loss to the public or property,

the City may, by itself, its employees, contractors or agents, carry out the required works and may recover as a debt due and owing to the City any difference between the amount of the Guarantee and the costs incurred by the City in carrying out the Maintenance work.

6. **COMPLETION**

6.1 **Date of Completion**

The Developer must ensure that the Developer's Works reach Completion on or before the applicable date or milestone referred to in clause 1 of Schedule 3 of this document.

6.2 **Developer completion notice**

When, in the reasonable opinion of the Developer, the Developer's Works have reached Completion and all hold points inspections have been approved by the City, the Developer must notify the City's Representative in writing and must include in that notice:

- (a) a statement from the person with direct responsibility and supervision of that work that in their opinion the Developer's Works have reached Completion;
- (b) copies of any warranties, guarantees, maintenance information or other material reasonably required for the City to assume responsibility for the Developer's Works; and
- (c) at least two sets of the "as built" drawings of the Developer's Works, including one set in electronic format, prepared in accordance with the City's Public Domain Manual and Technical Specifications..

(Completion Notice). For the avoidance of doubt, the Developer can issue separate Completion Notices at separate times for different elements of the Developer's Works, however the Developer must ensure that Completion is achieved for the Developer's Works before the due dates specified in Item 1 of Schedule 3.

6.3 **Inspection by the City**

- (a) The City's Representative must inspect the Developer's Works within 5 Business Days of the date that the Completion Notice is received by the City. The City's Representative may refuse to complete the inspection until the Completion Notice has been issued with all required documentation attached in accordance with clause 6.2. Within 10 Business Days of the date of the inspection by the City's Representative, the City must by written notice to the Developer:

- (i) state that Completion has been achieved;
 - (ii) state that Completion has not been achieved and, if so, identify the Defects, errors or omissions which, in the opinion of the City's Representative, prevent Completion; or
 - (iii) issue a notice under clause 6.4(a).
- (b) Nothing in this clause 6.3, or any notice issued under this clause 6.3, will:
 - (i) reduce or waive in any manner the Developer's responsibility to:
 - (A) deliver the Developer's Works in accordance with this document; or
 - (B) the Developer's responsibility to correct Defects, errors or omissions, whether or not these are identified by the City; or
 - (ii) create any liability for the City in relation to any defective aspect of the Developer's Works.

6.4 Non-completion of Public Benefits

- (a) If the Developer makes a request by notice in writing not to complete the Public Benefits (or any part of the Public Benefits):
 - (i) the City may permit the Developer not to complete the Public Benefits (or any part of the Public Benefits) by issuing a notice in writing to the Developer stating that completion of the items identified in that notice is not required to fulfil the Developer's obligations under this document; and
 - (ii) The City may make a claim on the Guarantee in such amount as the City considers necessary to complete the portion of Public Benefit not being delivered by the Developer.
- (b) If the Developer fails to complete the whole of the Public Benefits in the form and to the standards required under the Development Consent or this document then the City may either:
 - (i) complete the Public Benefits itself, including by exercising its right to compulsorily acquire the Transfer Land in accordance with clause 10.6 of this document; or
 - (ii) modify the Public Benefits to reasonably achieve the objectives identified in the Development Consent and this document,

and may recover all costs of and reasonably incidental to that work from the Developer. The City can claim on the Guarantee in order to exercise this right, in which case the provisions of clause 10 will apply. To the extent that the City's costs exceed the amount of the Guarantee, the City can recover this amount from the Developer as a debt due and owing to the City.
- (c) If the City exercises its rights under this clause 6.4 to complete the Public Benefits, the Developer grants the City a licence for the period necessary for

the City to access the Land to carry out, or procure the carrying out, of the Public Benefits.

7. INDEMNITY

The Developer indemnifies the City against all damage, expense, loss or liability of any nature suffered or incurred by the City arising from any act or omission by the Developer (or any Personnel) in connection with the performance of the Developer's obligations under this document, except where the damage, expense, loss or liability suffered or incurred is caused by, or contributed to by, any wilful or negligent act or omission of the City (or any person engaged by the City).

8. DEFECTS LIABILITY

8.1 Security for Defects Liability Period

Until the expiry of the relevant Defects Liability Period, the City may retain from the Guarantee an amount equal to 10% of the Attributed Value of the Developer's Works as security for the Developer's performance of its obligations under this clause 8. The Developer must make any necessary arrangements to allow the provision of the Guarantee for the Defects Liability Period in accordance with this clause.

8.2 Defect in the Public Benefits

(a) If:

- (i) the Developer is in breach of clause 4.2 of this document; or
- (ii) the City notifies the Developer of a Defect in the Public Benefits within the Defects Liability Period,

then, following written notice from the City, the Developer must promptly correct or replace (at the Developer's expense) the defective elements of the Public Benefits.

(b) If the Developer is unable or unwilling to comply with clause 8.2(a), or fails to rectify the Defect within three months of receiving notice from the City under clause 8.2(a), the City may:

- (i) rectify the Defect itself;
- (ii) make a claim on the Guarantee in accordance with clause 10 for the reasonable costs of the City in rectifying the Defect; and
- (iii) to the extent the costs incurred to rectify the Defect exceeds the Guarantee, recover the reasonable costs from the Developer as a debt due and owing to the City.

(c) If the City requires access to the Land to rectify any Defect, the Developer grants the City and its contractors a licence for such period as is necessary for the City and its contractors to access the Land to carry out, or procure the carrying out, of the rectification works.

9. **REGISTRATION AND CAVEAT**

9.1 **Registration of this document**

- (a) The Developer:
 - (i) consents to the registration of this document at the NSW Land Registry Services on the certificate of title to the Land;
 - (ii) warrants that it has obtained all consents to the registration of this document on the certificate of title to the Land; and
 - (iii) must within 10 Business Days of a written request from the City do all things necessary to allow the City to register this document on the certificate of title to the Land, including but not limited to:
 - (A) producing any documents or letters of consent required by the Registrar-General of the NSW Land Registry Services;
 - (B) providing the production slip number when the Developer produces the certificate of title to the Land at the NSW Land Registry Services; and
 - (C) providing the City with a cheque for registration fees payable in relation to registration of this document at NSW Land Registry Services.
 - (iv) The Developer must act promptly in complying with and assisting to respond to any requisitions raised by the NSW Land Registry Services that relate to registration of this document.

9.2 **Caveat**

- (a) The City may, at any time after the date of this document, register a caveat over the Land preventing any dealing with the Land that is inconsistent with this document. Provided that the City complies with this clause 9.2, the Developer must not object to the registration of this caveat and may not attempt to have the caveat removed from the certificate of title to the Land.
- (b) In exercising its rights under this clause 9.2 the City must do all things reasonably required to:
 - (i) remove the caveat from the Land once this document has been registered on the certificate of title to the Land; and
 - (ii) consent to the registration of:
 - (A) this document; and
 - (B) any plan of consolidation, plan of subdivision or other dealing required by this document or the Development Consent.

9.3 Release of this document

If the City is satisfied that the Developer has provided all Public Benefits and otherwise complied with this document then the City must promptly do all things reasonably required to remove this document from the certificate of title to the Land.

10. ENFORCEMENT

10.1 Developer to provide Guarantee

The Developer must deliver the Guarantee for the Guarantee Amount to the City by the Guarantee Amount Due Date.

10.2 Provision of Guarantee by reference to Phases

The Developer must provide the Guarantee in the amounts and by the due dates specified in Schedule 1, each with a value determined by reference to the Attributed Value of the Public Benefits associated with Phases 1-4 inclusive.

10.3 Adjustment of Guarantee Amount

- (a) Subject to clause 10.2(b), following each anniversary of the date of the Guarantee (the "Adjustment Date") and at any time prior to the expiry of the Defects Liability Period, the Guarantee Amounts are to be adjusted to a revised amount by applying the following formula:

$$\mathbf{RGA} = \mathbf{GA} \times (\mathbf{A/B})$$

where:

RGA is the revised guarantee amount applicable from the relevant Adjustment Date

GA is the Guarantee Amount that is current on the relevant Adjustment Date

A is the Index Number most recently published before the relevant Adjustment Date

B is the Index Number most recently published:

- (i) before the date of the Guarantee for the first Adjustment Date; and
- (ii) before the preceding Adjustment Date for every subsequent Adjustment Date

If after the formula is applied the revised Guarantee Amount will be less than the amount held at the preceding Adjustment Date, the Guarantee Amount will not be adjusted.

- (b) If the Guarantee Amount is adjusted under clause 10.2(a), the Developer is not required to provide the City with a replacement Guarantee for that revised Guarantee Amount until such time as the City notifies the Developer

that the City is ready to exchange the then current Guarantee held by the City, following which the City and the Developer must promptly exchange the then current Guarantee held by the City with a replacement Guarantee for that revised Guarantee Amount from the Developer.

10.4 Right of City to claim on Guarantee

- (a) The Developer agrees that the City may make an appropriation from the Guarantee in such amount as the City, acting reasonably, thinks appropriate if:
 - (i) the Developer fails to comply with clause 4.2 of Schedule 3 of this document (provision of detailed design drawings and detailed costs estimate);
 - (ii) the Developer fails to comply with clause 2 of Schedule 3 (payment of Monetary Contribution);
 - (iii) the City allows the Developer not to complete the Public Benefits, or any part of them, in accordance with clause 6.4(a)(ii);
 - (iv) an Insolvency Event occurs in respect of the Developer;
 - (v) the Developer fails to deliver the Public Benefits in accordance with clause 6.4(b);
 - (vi) the Developer fails to rectify a Defect in accordance with clause 8.2 of this document;
 - (vii) the detailed designs for the Developer's Works are not finalised between the parties within 12 months of the date of issue of a Construction Certificate that approves the construction of any structures above the ground floor of the relevant Phase of the Development;
 - (viii) the Developer's Works do not reach Completion within 36 months of the date of issue of the first Construction Certificate in respect of the Development (or such later time as agreed by the City in writing);
 - (ix) the Developer fails to maintain the Developer's Works in accordance with clause 5.2 and Annexure A; or
 - (x) the City incurs any other expense or liability in exercising its rights and powers under this document.
- (b) Any amount of the Guarantee appropriated by the City in accordance with clause 10.2 must be applied only towards:
 - (i) the costs and expenses incurred by the City rectifying any default by the Developer under this document; and
 - (ii) carrying out any works required to achieve the Public Benefits.

10.5 **Expenditure by the City**

If the City claims on the Guarantee to Complete the Developer's Works, then the City:

- (a) is not required to expend more money than the Guarantee Amount and may elect not to carry out items of the Developer's Works to ensure that those works can be carried out for an amount equal to or less than the Guarantee Amount; or
- (b) may expend more than the Guarantee Amount. If the City expends more money than the Guarantee Amount then the amount in excess of the Guarantee Amount will be deemed to be a debt due and owing to the City by the Developer.

10.6 **Top-up and return of Guarantee**

- (a) If the City calls upon the Guarantee in accordance with this clause 10 then the Developer must immediately provide to the City a replacement Guarantee to ensure that, at all times until the Guarantee is released in accordance with paragraph (b), the City is in possession of a Guarantee for a face value equivalent to the Guarantee Amount.
- (b) If:
 - (i) the monies secured by the Guarantee have not been expended;
 - (ii) the City has concurred with Completion in accordance with clause 6.3(a)(i) of this document, taking into account any approved non-completion of Public Benefits approved by clause 6.4(a) of this document; and
 - (iii) the City has been provided with the security for the Defects Liability Period in accordance with clause 8.1,

then the City will promptly return the relevant Guarantee to the Developer following the issue of a notice pursuant to clause 6.3(a)(i) of this document. For the avoidance of doubt the parties contemplate that this clause permits the progressive return of the guarantees referred to in clause 10.2 in accordance with the relevant Phase referred to in this document.

- (c) If, following expiry of the Defects Liability Period, the City is satisfied that all defects in the relevant Phase have been rectified in accordance with clause 8 then the City must promptly return to the Developer the portion of the Guarantee retained by the City as security for the Defects Liability Period.

10.7 **Compulsory acquisition**

If the Developer fails to transfer or dedicate the Transfer Land to the City in accordance with Schedule 3 of this document then the City may compulsorily acquire that land for the amount of \$1.00 in accordance with the *Land Acquisition (Just Terms Compensation) Act 1991 (NSW)*. The City and the Developer agree that:

- (a) this clause 10.7 is an agreement between the Developer and the City for the purposes of section 30 of the *Land Acquisition (Just Terms Compensation) Act 1991 (NSW)*;
- (b) in this clause 10.7 the Developer and the City have agreed on all relevant matters concerning the compulsory acquisition and the compensation to be paid for the acquisition; and
- (c) the Developer must pay the City, promptly on demand, an amount equivalent to all costs incurred by the City in acquiring the whole or any part of the Transfer Land or land forming part of the Essential Infrastructure as contemplated by this clause 10.7.

11. **DISPUTE RESOLUTION**

11.1 **Application**

Any Dispute must be determined in accordance with the procedure in this clause 11.

11.2 **Negotiation**

- (a) If any Dispute arises, a party to the Dispute (**Referring Party**) may by giving notice to the other party or parties to the Dispute (**Dispute Notice**) refer the Dispute to the Developer's Representative and the City's Representative for resolution. The Dispute Notice must:
 - (i) be in writing;
 - (ii) state that it is given pursuant to this clause 10; and
 - (iii) include or be accompanied by reasonable particulars of the Dispute including:
 - (A) a brief description of the circumstances in which the Dispute arose;
 - (B) references to any:
 - (aa) provisions of this document; and
 - (bb) acts or omissions of any person, relevant to the Dispute; and
 - (C) where applicable, the amount in dispute (whether monetary or any other commodity) and if not precisely known, the best estimate available.
- (b) Within 10 Business Days of the Referring Party issuing the Dispute Notice (**Resolution Period**), the Developer's Representative and the City's Representative must meet at least once to attempt to resolve the Dispute.
- (c) The Developer's Representative and the City's Representative may meet more than once to resolve a Dispute. The Developer's Representative and

the City's Representative may meet in person, via telephone, videoconference, internet-based instant messaging or any other agreed means of instantaneous communication to effect the meeting.

11.3 Not use information

The purpose of any exchange of information or documents or the making of any offer of settlement under this clause 11 is to attempt to settle the Dispute. Neither party may use any information or documents obtained through any dispute resolution process undertaken under this clause 10 for any purpose other than in an attempt to settle the Dispute.

11.4 Condition precedent to litigation

Subject to clause 11.5, a party must not commence legal proceedings in respect of a Dispute unless:

- (a) a Dispute Notice has been given; and
- (b) the Resolution Period has expired.

11.5 Summary or urgent relief

Nothing in this clause 11 will prevent a party from instituting proceedings to seek urgent injunctive, interlocutory or declaratory relief in respect of a Dispute.

12. TAXES AND GST

12.1 Responsibility for Taxes

- (a) The Developer is responsible for any and all Taxes and other like liabilities which may arise under any Commonwealth, State or Territory legislation (as amended from time to time) as a result of or in connection with this document or the Public Benefits.
- (b) The Developer must indemnify the City in relation to any claims, liabilities and costs (including penalties and interest) arising as a result of any Tax or other like liability for which the Developer is responsible under clause 12.1(a).

12.2 GST free supply

To the extent that Divisions 81 and 82 of the GST Law apply to a supply made under this document:

- (a) no additional amount will be payable by a party on account of GST; and
- (b) no tax invoices will be exchanged between the parties.

12.3 Supply subject to GST

To the extent that clause 12.2 does not apply to a supply made under this document, this clause 12.3 will apply.

- (a) If one party (**Supplying Party**) makes a taxable supply and the consideration for that supply does not expressly include GST, the party that is liable to provide the consideration (**Receiving Party**) must also pay an amount (**GST Amount**) equal to the GST payable in respect of that supply.
- (b) Subject to first receiving a tax invoice or adjustment note as appropriate, the receiving party must pay the GST amount when it is liable to provide the consideration.
- (c) If one party must indemnify or reimburse another party (**Payee**) for any loss or expense incurred by the Payee, the required payment does not include any amount which the Payee (or an entity that is in the same GST group as the Payee) is entitled to claim as an input tax credit, but will be increased under clause 12.3(a) if the payment is consideration for a taxable supply.
- (d) If an adjustment event arises in respect of a taxable supply made by a Supplying Party, the GST Amount payable by the Receiving Party under clause 12.3(a) will be recalculated to reflect the adjustment event and a payment will be made by the Receiving Party to the Supplying Party, or by the Supplying Party to the Receiving Party, as the case requires.
- (e) The Developer will assume the City is not entitled to any input tax credit when calculating any amounts payable under this clause 12.3.
- (f) In this document:
 - (i) consideration includes non-monetary consideration, in respect of which the parties must agree on a market value, acting reasonably; and
 - (ii) in addition to the meaning given in the GST Act, the term "GST" includes a notional liability for GST.

13. **DEALINGS**

13.1 **Dealing by the City**

- (a) The City may Deal with its interest in this document without the consent of the Developer if the Dealing is with a Government Agency. The City must give the Developer notice of the Dealing within five Business Days of the date of the Dealing.
- (b) The City may not otherwise Deal with its interest in this document without the consent of the Developer, such consent not to be unreasonably withheld or delayed.

13.2 **Dealing by the Developer**

- (a) Prior to registration of this document in accordance with clause 9, the Developer must not Deal with this document or the Land without:
 - (i) the prior written consent of the City; and

- (ii) the City, the Developer and the third party the subject of the Dealing entering into a deed of consent to the Dealing on terms acceptable to the City
- (b) On and from registration of this document in accordance with clause 9:
 - (i) the Developer may Deal with this document without the consent of the City only as a result of the sale of the whole of the Land (without subdivision) to a purchaser of the Land;
 - (ii) the Developer may register a plan of strata subdivision, and the City consents to this document remaining registered only on the certificate of title to the common property of the strata plan upon registration of the strata plan; and
 - (iii) the Developer must not otherwise Deal with this document to a third party that is not a purchaser of the whole or any part of the Land without:
 - (A) the prior written consent of the City; and
 - (B) the City, the Developer and the third party the subject of the Dealing entering into a deed of consent to the Dealing on terms acceptable to the City [
- (c) The Developer must pay the City's costs and expenses relating to any consent or documentation required due to the operation of this clause 13.2.

13.3 Extinguishment or creation of interests on Transfer Land

- (a) Prior to the dedication or transfer of the Transfer Land to the City, the Developer must:
 - (i) extinguish all leases and licences over the Transfer Land; and
 - (ii) use its best endeavours to extinguish all redundant encumbrances and those that, in the City's opinion, would unreasonably impede the intended use of all or any part of the Transfer Land.
- (b) The Developer must comply with any directions by the City relating to the Transfer Land, including but not limited to the creation of any encumbrances over the Transfer Land.

14. TERMINATION

- (a) The City may terminate this document by notice in writing to the Developer if the Development Consent lapses or is surrendered by the Developer.
- (b) If the City terminates this document then:
 - (i) the rights of each party that arose before the termination or which may arise at any future time for any breach or non-observance of obligations occurring prior to the termination are not affected;

- (ii) the Developer must take all steps reasonably necessary to minimise any loss each party may suffer as a result of the termination of this document;
- (iii) the City will return the Guarantee to the Developer after first deducting any amounts owing to the City or costs incurred by the City by operation of this document. If in exercising its rights under this document the City expends more money than the Guarantee Amount then the amount in excess of the Guarantee Amount will be deemed to be a debt due and owing to the City by the Developer; and
- (iv) the City will, at the Developer's cost, do all things reasonably required to remove this document from the certificate of title to the Land.

15. **CONFIDENTIALITY AND DISCLOSURES**

15.1 **Use and disclosure of Confidential Information**

A party (**receiving party**) which acquires Confidential Information of another party (**disclosing party**) must not:

- (a) use any of the Confidential Information except to the extent necessary to exercise its rights and perform its obligations under this document; or
- (b) disclose any of the Confidential Information except in accordance with clauses 15.2 or 15.3.

15.2 **Disclosures to personnel and advisers**

- (a) The receiving party may disclose Confidential Information to an officer, employee, agent, contractor, or legal, financial or other professional adviser if:
 - (i) the disclosure is necessary to enable the receiving party to perform its obligations or to exercise its rights under this document; and
 - (ii) prior to disclosure, the receiving party informs the person of the receiving party's obligations in relation to the Confidential Information under this document and obtains an undertaking from the person to comply with those obligations.
- (b) The receiving party:
 - (i) must ensure that any person to whom Confidential Information is disclosed under clause 15.2(a) keeps the Confidential Information confidential and does not use it for any purpose other than as permitted under clause 15.2(a); and
 - (ii) is liable for the actions of any officer, employee, agent, contractor or legal, financial or other professional adviser that causes a breach of the obligations set out in clause 15.2(b)(i).

15.3 Disclosures required by law

- (a) Subject to clause 15.3(b), the receiving party may disclose Confidential Information that the receiving party is required to disclose:
 - (i) by law or by order of any court or tribunal of competent jurisdiction; or
 - (ii) by any Government Agency, stock exchange or other regulatory body.
- (b) If the receiving party is required to make a disclosure under clause 15.3(a), the receiving party must:
 - (i) to the extent possible, notify the disclosing party immediately it anticipates that it may be required to disclose any of the Confidential Information;
 - (ii) consult with and follow any reasonable directions from the disclosing party to minimise disclosure; and
 - (iii) if disclosure cannot be avoided:
 - (A) only disclose Confidential Information to the extent necessary to comply; and
 - (B) use reasonable efforts to ensure that any Confidential Information disclosed is kept confidential.

15.4 Receiving party's return or destruction of documents

On termination of this document the receiving party must immediately:

- (a) deliver to the disclosing party all documents and other materials containing, recording or referring to Confidential Information; and
- (b) erase or destroy in another way all electronic and other intangible records containing, recording or referring to Confidential Information,

which are in the possession, power or control of the receiving party or of any person to whom the receiving party has given access.

15.5 Security and control

The receiving party must:

- (a) keep effective control of the Confidential Information; and
- (b) ensure that the Confidential Information is kept secure from theft, loss, damage or unauthorised access or alteration.

15.6 **Media releases**

The Developer must not issue any information, publication, document or article for publication in any media concerning this document or the Public Benefits without the City's prior written consent.

16. **NOTICES**

- (a) A notice, consent or other communication under this document is only effective if it is in writing, signed and either left at the addressee's address or sent to the addressee by mail or email. If it is sent by mail, it is taken to have been received 5 Business Days after it is posted. If it is sent by email, it is taken to have been received the same day the email was sent, provided that the sender has not received a delivery failure notice (or similar), unless the time of receipt is after 5:00pm in which case it is taken to be received on the next Business Day.
- (b) A person's address and email address are those set out in Schedule 1 for the City's Representative and the Developer's Representative, or as the person notifies the sender in writing from time to time.

17. **GENERAL**

17.1 **Governing law**

- (a) This document is governed by the laws of New South Wales.
- (b) Each party submits to the exclusive jurisdiction of the courts exercising jurisdiction in New South Wales, and any court that may hear appeals from any of those courts, for any proceedings in connection with this document, and waives any right it might have to claim that those courts are an inconvenient forum.

17.2 **Access to information**

In accordance with section 121 of the *Government Information (Public Access) Act 2009 (NSW)*, the Developer agrees to allow the City immediate access to the following information contained in records held by the Developer:

- (a) information that relates directly to the delivery of the Public Benefits by the Developer;
- (b) information collected by the Developer from members of the public to whom the Developer provides, or offers to provide, services on behalf of the City; and
- (c) information received by the Developer from the City to enable the Developer to deliver the Public Benefits.

17.3 **Liability for expenses**

- (a) The Developer must pay its own and the City's expenses incurred in negotiating, executing, registering, releasing, administering and enforcing this document.

- (b) The Developer must pay for all reasonable costs and expenses associated with the preparation and giving of public notice of this document and the explanatory note prepared in accordance with the Regulations and for any consent the City is required to provide under this document.

17.4 Relationship of parties

- (a) Nothing in this document creates a joint venture, partnership, or the relationship of principal and agent, or employee and employer between the parties; and
- (b) No party has the authority to bind any other party by any representation, declaration or admission, or to make any contract or commitment on behalf of any other party or to pledge any other party's credit.

17.5 Giving effect to this document

Each party must do anything (including execute any document), and must ensure that its employees and agents do anything (including execute any document), that the other party may reasonably require to give full effect to this document.

17.6 Time for doing acts

- (a) If:
 - (i) the time for doing any act or thing required to be done; or
 - (ii) a notice period specified in this document,

expires on a day other than a Business Day, the time for doing that act or thing or the expiration of that notice period is extended until the following Business Day.
- (b) If any act or thing required to be done is done after 5pm on the specified day, it is taken to have been done on the following Business Day.

17.7 Severance

If any clause or part of any clause is in any way unenforceable, invalid or illegal, it is to be read down so as to be enforceable, valid and legal. If this is not possible, the clause (or where possible, the offending part) is to be severed from this document without affecting the enforceability, validity or legality of the remaining clauses (or parts of those clauses) which will continue in full force and effect.

17.8 Preservation of existing rights

The expiration or termination of this document does not affect any right that has accrued to a party before the expiration or termination date.

17.9 No merger

Any right or obligation of any party that is expressed to operate or have effect on or after the completion, expiration or termination of this document for any reason, will not merge on the occurrence of that event but will remain in full force and effect.

17.10 Waiver of rights

A right may only be waived in writing, signed by the party giving the waiver, and:

- (a) no other conduct of a party (including a failure to exercise, or delay in exercising, the right) operates as a waiver of the right or otherwise prevents the exercise of the right;
- (b) a waiver of a right on one or more occasions does not operate as a waiver of that right if it arises again; and
- (c) the exercise of a right does not prevent any further exercise of that right or of any other right.

17.11 Operation of this document

- (a) This document contains the entire agreement between the parties about its subject matter. Any previous understanding, agreement, representation or warranty relating to that subject matter is replaced by this document and has no further effect.
- (b) Any right that a person may have under this document is in addition to, and does not replace or limit, any other right that the person may have.
- (c) Any provision of this document which is unenforceable or partly unenforceable is, where possible, to be severed to the extent necessary to make this document enforceable, unless this would materially change the intended effect of this document.

17.12 Operation of indemnities

- (a) Each indemnity in this document survives the expiry or termination of this document.
- (b) A party may recover a payment under an indemnity in this document before it makes the payment in respect of which the indemnity is given.

17.13 Inconsistency with other documents

Unless the contrary intention is expressed, if there is an inconsistency between any of one or more of:

- (a) this document;
- (b) any Schedule to this document; and
- (c) the provisions of any other document of the Developer,

the order of precedence between them will be the order listed above, this document having the highest level of precedence.

17.14 No fetter

Nothing in this document in any way restricts or otherwise affects the City's unfettered discretion to exercise its statutory powers as a public authority.

17.15 **Counterparts**

This document may be executed in counterparts.

SCHEDULE 1

Agreement Details

ITEM	TERM	DESCRIPTION
1.	Land	<p>Lot 4 in DP 600884 known as 881-885 Bourke Street, Waterloo;</p> <p>Lots A and B in DP 438772 and Lot 1 in DP 89250 known as 887-893 Bourke Street, Waterloo;</p> <p>and Lot 3 in DP 775039 known as 207-229 Young Street Waterloo.</p>
2.	Development	<p>Concept building envelopes for three mixed-use buildings and one residential apartment building, staged subdivision, public benefits including land dedication for a new road, pedestrian link, shareways, a park, footpath widening to Bourke Street and a first stage of works including demolition, remediation, construction of the new road and pedestrian link.</p> <p>The total Gross Floor Area of the Development on the Land is 42,283 square metres.</p>
3.	City's Representative	<p>Name: Director, Planning, Development and Transport</p> <p>Address: Level 1, 456 Kent Street, Sydney NSW 2000</p> <p>Email: gjahn@cityofsydney.nsw.gov.au</p>
4.	Developer's Representative	<p>Name: Dennis Broit</p> <p>Address: Suite 608, Edgecliff Towers 180 Ocean St EDGECLIFF NSW 2027</p> <p>Email: broit@broham.com.au</p>
5.	Development Application	<p>D/2020/45 being the Stage 1 DA Concept Development for the Land (as may be modified from time to time) together with all subsequent development applications or amendments to development applications that relate to the Stage 1 DA Concept Plan</p>

6.	Guarantee Amounts	<p>A total amount of \$5,234,380.00 representing the total cost of the Developer's Works for each Phase of the Development as follows:</p> <p>Phase 1: \$2,537,082.00</p> <p>Phase 2: \$2,606,081.00</p> <p>Phase 3: \$60,179.00</p> <p>Phase 4: \$33,573.00</p>
7.	Guarantee Amount Due Date	<p>Phase 1: on or prior to the date of execution of this Agreement;</p> <p>Phase 2: prior to the issue of the first construction certificate for any works relating to Phase 2;</p> <p>Phase 3: prior to the issue of the first construction certificate for any Building works on Lot 104 of the Phase 2 subdivision.</p> <p>Phase 4: prior to the issue of the first construction certificate for any Building works on Lot 103 of the Phase 2 subdivision.</p>

SCHEDULE 2

Requirements under the Act and Regulation (clause 2)

The below table summarises how this document complies with the Act and Regulation.

ITEM	SECTION OF ACT OR REGULATION	PROVISION/CLAUSE OF THIS DOCUMENT
1.	Planning instrument and/or development application (section 7.4(1) of the Act) The Developer has: (a) sought a change to an environmental planning instrument; (b) made, or proposes to make, a Development Application; or (c) entered into an agreement with, or is otherwise associated with, a person, to whom paragraph (a) or (b) applies.	(a) No (b) Yes (c) No
2.	Description of land to which this document applies (section 7.4(3)(a) of the Act)	Item 1 of Schedule 1.
3.	Description of change to the environmental planning instrument to which this document applies and/or the development to which this document applies (section 7.4(3)(b) of the Act)	The Development as described in Item 2 of Schedule 1.
4.	The nature and extent of the provision to be made by the developer under this document, the time or times by which the provision is to be made and the manner in which the provision is to be made (section 7.4(3)(c) of the Act)	Schedule 3 and Annexure A.
5.	Whether this document excludes (wholly or in part) or does not exclude the application of section 7.11, 7.12 or 7.24 to the development (section 7.4(3)(d) of the Act)	Section 7.11 is not excluded Section 7.12 is not excluded Section 7.24 is not excluded

ITEM	SECTION OF ACT OR REGULATION	PROVISION/CLAUSE OF THIS DOCUMENT
6.	Applicability of section 7.11 of the Act (section 7.4(3)(e) of the Act)	The application of section 7.11 of the Act is not excluded in respect of the Development and contributions (if any) under section 7.11 will be required to be paid. The amount of \$1,681,545.00 is to be offset against any development contribution under section 7.11 of the Act for any Building in Phase 2 of the Development.
7.	Consideration of benefits under this document if section 7.11 applies (section 7.4(3)(e) of the Act)	Benefits to the value of \$1,681,545.00 are to be offset against any development contribution under section 7.11 of the Act for any Building in Phase 2 of the Development.
8.	Mechanism for Dispute Resolution (section 7.4(3)(f) of the Act)	Clause 11
9.	Enforcement of this document (section 7.4(3)(g) of the Act)	Clause 10
10.	No obligation to grant consent or exercise functions (section 7.4(9) of the Act)	Clause 2.4
11.	Registration of this document (section 7.6 of the Act)	Clause 9
12.	Whether certain requirements of this document must be complied with before a construction certificate is issued (clause 25E(2)(g) of the Regulation)	The provision of the Bank Guarantees to secure the Developer's Works of each relevant Phase
13.	Whether certain requirements of this document must be complied with before a subdivision certificate is issued (clause 25E(2)(g) of the Regulation)	Refer to the explanatory note
14.	Whether certain requirements of this document must be complied with before an occupation certificate is issued (clause 25E(2)(g) of the Regulation)	Dedication of the Transfer Land and embellishment of the Developer's Works for each relevant phase of the Development
15.	Whether the explanatory note that accompanied exhibition of this document may be used to assist in construing this document (clause 25E(7) of the Regulation)	Clause 2.5

SCHEDULE 3

Public Benefits (clause 5)

1. PUBLIC BENEFITS - OVERVIEW

The Developer must provide the Public Benefits in accordance with Schedule 3 and this document. The Attributed Value, timing of delivery and additional specifications relating to the Public Benefits is set out in the table below

	Public Benefit	Attributed Value	Due date	Additional specifications
1.	Monetary Contribution	N/A		
2.	Transfer Land	\$1,380,680	<p>The dedication of a total of 6,918.4 square metres of land for new roads, park and a through site link over 4 Phases as follows:</p> <p>Phase 1:</p> <p>Due on completion of the Developers Works for Phase 1 but prior to the issue of the first Occupation Certificate for any building on Phase 1 of the Development.</p> <p>Phase 2:</p> <p>Due on completion of the Developers Works for Phase 2 but prior to the issue of the first Occupation Certificate for any building on Phase 2 of the Development</p> <p>Phase 3:</p> <p>Due on completion of the Developers Works for Phase 3 but prior to the issue of the first</p>	<p>An area of not less than 6,918.4 square metres of land for new roads, park and a through site link over 4 Phases.</p> <p>Plans showing the indicative location of the Transfer Land are contained in Annexure A to this document.</p>

			<p>Occupation Certificate for any Building on Lot 104 of the Phase 2 subdivision.</p> <p>Phase 4:</p> <p>Due on completion of the Developers Works for Phase 4 but prior to the issue of the first Occupation Certificate for any Building on Lot 103 of the Phase 2 subdivision.</p>	
3.	Developer's Works	\$5,238,915.00	<p>Embellishment of the dedicated land over 4 Phases:</p> <p>Phase 1:</p> <p>Due prior to the issue of the first Occupation Certificate for any building on Phase 1 of the Development</p> <p>Phase 2:</p> <p>Due prior to the issue of the first Occupation Certificate for any building on Phase 2 of the Development</p> <p>Phase 3:</p> <p>Due prior to the issue of the first Occupation Certificate for any Building on Lot 104 of the Phase 2 subdivision.</p> <p>Phase 4:</p>	<p>Plans and specifications showing the nature and extent of the required Developer's Works as at the date of this document are contained in Annexure A to this document. [</p>

			Due prior to the issue of the first Occupation Certificate for any Building on Lot 103 of the Phase 2 subdivision.	
--	--	--	--	--

2. **TRANSFER LAND**

2.1 **Dedication of land – decision**

The Developer must, at its cost, take all steps required to transfer the Transfer Land to the City by the due dates specified in clause 1 of Schedule 3. As part of this obligation, the Developer must confirm with the City whether the Transfer Land is to be:

- (a) dedicated to the City on registration of a plan of subdivision; or
- (b) transferred to the City on registration of a transfer instrument.

2.2 **Obligations on dedication**

The requirement for the Developer to dedicate the Transfer Land to the City is satisfied where a deposited plan is registered in the register of plans held with the Registrar-General that dedicates land as a public road (including a temporary public road) under the *Roads Act 1993* (NSW) or creates a public reserve or drainage reserve under the *Local Government Act 1993* (NSW).

2.3 **Obligations on transfer**

- (a) The requirement for the Developer to transfer the Transfer Land to the City is satisfied where:
 - (i) the City is given:
 - (A) an instrument in registrable form under the *Real Property Act 1900* (NSW) duly executed by the Developer as transferor that is effective to transfer the title to the Transfer Land to the City when executed by the City as transferee and registered;
 - (B) the written consent to the registration of the transfer of any person whose consent is required to that registration; and
 - (C) a written undertaking from any person holding the certificate of title to the production of the certificate of title for the purposes of registration of the transfer.
- (b) The Developer is to do all things reasonably necessary to enable registration of the instrument of transfer to occur.

- (c) The Developer must ensure that the Transfer Land is free of all encumbrances and affectations (whether registered or unregistered and including without limitation any charge or liability for rates, taxes and charges) except for any encumbrances agreed in writing by the City in its absolute discretion.
- (d) The Developer must indemnify and agree to keep indemnified the City against all claims made against the City as a result of any Contamination in, over, under or migrating from the whole or any part of the Transfer Land but only in relation to Contamination that existed on or before the date that the Transfer Land is dedicated to the City in accordance with the requirements of this clause.
- (e) The Developer warrants that as at the date of this deed the Transfer Land is not subject to any Adverse Affectation and warrants as to those matters in Schedule 3 of the *Conveyancing (Sale of Land) Regulation 2010* (NSW), unless otherwise notified to and agreed by the City in writing in its absolute discretion.

3. FINAL DESIGN OF THE DEVELOPER'S WORKS

3.1 Scope of Developer's Works

As at the date of this document, the nature and extent of the required Developer's Works is set out in Annexure A to this document. The parties agree that further design refinement of the Developer's Works may be necessary, having regard to:

- (a) the extent to which the design of the Developer's Works has been approved by the City;
- (b) conditions affecting the Developer's Works that were not reasonably capable of identification prior to the date of this document;
- (c) the extent of any refinement of the design of the Developer's Works permitted by this clause 3.3(e) of Schedule 3;
- (d) any modification to the Development Consent made and approved under section 4.55 of the Act or any other development consent granted that relates to the Developer's Works; and
- (e) the reasonable requirements of the City, including in regard to the Standards.

3.2 Final design of Developer's Works

- (a) Prior to or at the same time as the Developer submits the Development Application for a Building, the Developer must submit to the City's Representative for approval:
 - (i) for the first Development Application for a Building,
 - (A) detailed design drawings of the Developer's Works both of the design of the whole Development and for Phase 1 of the

development, that reflect the plans and specifications set out in Annexure A; and

- (B) a detailed costs estimate (certified by a Quantity Surveyor) setting out the estimated cost of the Developer's Works.

(ii) for any subsequent Development Application for a Building,

- (A) detailed design drawings of the Developer's Works for the relevant Phase of the Development, that reflect the plans and specifications set out in Annexure A; and
- (B) a detailed costs estimate (certified by a Quantity Surveyor) setting out the estimated cost of the Developer's Works.

For the avoidance of doubt the Developer is only required to submit the whole development design at the time of the submission of the Development Application for the first Building in Phase 1. When submitting subsequent Development Applications in relation to Buildings in subsequent Phases, the Developer is only required to submit the design details for that particular Phase.

- (b) Within 30 Business Days after the City's Representative has received the detailed design drawings and detailed costs estimate, the City will inform the Developer in writing as to whether the detailed design drawings and costs estimate are approved. If the detailed design drawings or costs estimate are not approved, the City will inform the Developer in writing of what further information or modifications are required and the Developer will have a further 15 Business Days to re-submit the required information, following which the process outlined in this paragraph (b) will apply again.
- (c) Regarding the costs estimate, the Developer agrees that the City may:
 - (i) reject items included within the Quantity Surveyor's Assessment which are not directly related to the Developer's Works;
 - (ii) require substantiation for the costs of items where the amount estimated is considered by the City to be excessive;
 - (iii) require an adjustment to the costs estimate to reflect a variation to the design required under this clause 4.2 of Schedule 3.
- (d) If the Developer:
 - (i) fails to prepare the detailed design drawings or detailed costs estimate; or
 - (ii) does not provide further information or modify the detailed design drawings or detailed costs estimate,

in accordance with this clause 3.2 of Schedule 3, then the City may exercise its rights under clause 10 of this document in order to carry out the Developer's Works itself at the cost of the Developer.

- (e) The Developer agrees that the value of the Developer's Works may be adjusted following completion of the process set out in this clause 3.2 of Schedule 3. The Developer acknowledges that the scope of the Developer's Works will not change or reduce if the costs required to complete those works is greater than the amount estimated at the date of this document.
- (f) The Developer acknowledges and agrees that the detailed design drawings submitted in accordance with this clause 3.2, must be approved by the City prior to the issue of the first Construction Certificate for the relevant Phase of the Development.

3.3 Preparation of and changes to construction design drawings

- (a) Following approval of the detailed design drawings for each relevant Phase by the City in accordance with clause 3.2 of Schedule 3, the Developer must promptly:
 - (i) prepare construction design drawings that comply with the detailed design drawings; and
 - (ii) provide the City with a copy of the construction design drawings.
- (b) The City, acting reasonably, may by written notice to the Developer at any time, approve, vary or direct the Developer to vary the construction design drawings so that the Developer's Works reflect:
 - (i) the Standards;
 - (ii) the Public Domain Manual;
 - (iii) a departure or discrepancy from the plans approved under clause 3.2 of Schedule 3; or
 - (iv) any other standard or specification for materials or methodology for carrying out works that is adopted by the City from time to time, provided that any direction given under this clause 3.3(b)(iii) of Schedule 3 does not significantly increase:
 - (A) the cost of that element of the Developer's Works; or
 - (B) the complexity of implementation of the Developer's Works that may lead to a significant delay in the completion of the Developer's Works.
- (c) Within 20 Business Days of receiving a notice from the City under clause 3.3(b) of Schedule 3, the Developer must:
 - (i) to the extent practicable, use reasonable endeavours to comply with the notice given by the City; or

- (ii) if the Developer determines that the notice given by the City is unreasonable or impracticable, notify a dispute in accordance with clause 11 of this document.

If the Developer does not provide any response during the 20 Business Days after receiving a notice from the City under clause 3.3(b) of Schedule 3, it is deemed that the Developer accepts the notice given by the City and will take all steps required to comply with the notice.

- (d) The City does not assume or owe any duty of care to the Developer in reviewing any design drawings submitted to it under this clause 3.3 of Schedule 3 or for any errors, omissions or non-compliance with this document.
- (e) No participation by the City in the development of, the review of, or comments on any design drawings submitted by the Developer will lessen or otherwise affect the Developer's obligations under this document or constitute an acknowledgement by the City that the Developer has complied with its obligations under this document.

4. CONSTRUCTION OF DEVELOPER'S WORKS

4.1 Insurance

- (a)** From commencement of the Developer's Works until expiration of the Defects Liability Period, the Developer must effect and maintain (or cause to be effected and maintained under one or more policies of insurance and without requiring any risk to be double insured) the following insurances held with an insurer licensed by the Australian Prudential Regulation Authority or holding an investment grade rating from Standard & Poors, Moody's or Fitch:
 - (i) worker's compensation insurance or registrations as required by Laws;
 - (ii) public liability insurance written on an occurrence basis with a limit of indemnity of not less than \$20,000,000 covering all aspects of the Developer's Works;
 - (iii) construction works insurance in relation to the Developer's Works; and
 - (iv) motor vehicle third party cover with a limit of indemnity of not less than \$20 million for each and every occurrence.
- (b)** The Developer must submit a copy of all certificates of insurance to the City:
 - (i) prior to commencing construction of the Developer's Works; and
 - (ii) promptly following a written request by the City, provided that such a request is not made more than twice in any 12 month period.

4.2 Approvals and consents

The Developer must, at its cost, obtain all relevant approvals and consents for the Developer's Works, whether from the City or from any other relevant Government Agency, including any necessary road opening permits. Before commencing the Developer's Works, the Developer must give to the City copies of all approvals and consents for the Developer's Works, other than the Development Consent.

4.3 Construction work

The Developer must, at its cost:

- (a) carry out and complete the Developer's Works in accordance with all approvals and consents relating to the Developer's Works, including any approval given by the City under this document;
- (b) ensure that all Developer's Works are constructed in a good and workmanlike manner, in accordance with the plans approved under this document so that the Developer's Works are structurally sound, fit for purpose and suitable for their intended use;
- (c) ensure that the Developer's Works are Complete by the due dates specified in clause 1 of Schedule 3 and promptly after becoming aware advise the City's Representative of any significant delays in completing the Developer's Works or delays that may impact the delivery of the Public Benefits by the due dates specified in Item 1 of Schedule 3; and
- (d) comply with all reasonable directions of the City in respect to construction of the Developer's Works, including a direction to rectify any defects, errors and omissions notified to the Developer by the City following a hold point inspection....

4.4 Inspections by the City

The City, as a party to this document and not in its role as a Government Agency, will:

- (a) issue a set of hold points with the approval of the Plans under Clause 3 of Schedule 3; and
- (b) inspect the Developer's Works in accordance with the hold points during the course of construction at reasonable times and on reasonable notice; and
- (c) notify the Developer's Representative of any material or significant defect, error or omission relating to the construction or installation of the Developer's Works identified during or as the result of an inspection.

All hold point inspections must be adhered to during construction. Any failure by the City to identify a Defect, error or omission will not be construed as amounting to an acceptance by the City of the Defect, error or omission.

5. **STANDARDS**

The following list of Standards are included for information purposes only, and as a guide to the relevant standards for the general nature of the work identified as Developer's Works in this document. The City makes no representation or warranty as to the currency of the standards identified, or their application on the final design of the Developer's Works. The Developer must make its own enquiries regarding whether any standard has been replaced or supplemented. In the event that an Australian Standard prescribed a different level of material, finish, work or workmanship than those contained in a City standard, then the higher of the two standards will apply. If there is a conflict between City standards then the Developer must request the City nominate the correct and applicable City standard. The City's decision as to the applicable standard is final.

Relevant Australian Standards – Verge Works, Through site links

- AS 1725 Geotechnical Site investigations
- AS 4455 Masonry Units and segmental pavers
- AS 4678 Earth Retaining Structures
- AS 3600 Concrete Structures
- AS 2876 Concrete kerbs and channels
- AS 1158 Road Lighting
- AS 1743 Road signs
- AS 4282 Control of the Obtrusive Effects of Outdoor lighting
- AS 3500 Plumbing and Drainage
- AS 3700 Masonry Structures
- AS 2890 Parking Facilities
- AS 1428 Design for Access and Mobility
- AS 4454 Composts, soil conditioners and mulches

Relevant Australian Standards – Roads (including pedestrian areas)

- AS 1725 Geotechnical Site investigations
- AS 4455 Masonry Units and segmental pavers
- AS 4678 Earth Retaining Structures
- AS 3600 Concrete Structures
- AS 2876 Concrete kerbs and channels
- AS 1158 Road Lighting

- AS 4282 Control of the Obtrusive Effects of Outdoor lighting
- AS 1428 Design for Access and Mobility
- AS 3500 Plumbing and Drainage
- AS 3700 Masonry Structures
- AS 2890 Parking Facilities
- AS 1742 Manual of uniform traffic control devices
- AS 1743 Road Signs

City Standards (All Works)

- City of Sydney Contaminated Lands DCP 2004
- Sydney Street Code 2013
- Sydney Lights Code 2013
- City of Sydney Access Policy
- Sydney Street Technical Specification and Drawings
- City of Sydney Street Tree Master Plan 2011
- City of Sydney Public Domain Manual

EXECUTED as a deed.

Signed, sealed and delivered for
**THE COUNCIL OF THE CITY OF
SYDNEY** (ABN 22 636 550 790) by
its duly authorised officer, in the
presence of:

Signature of officer

Signature of witness

Name of officer
Authorised delegate pursuant to
section 377 of the Local Government
Act 1993

Name

Position of officer

456 Kent Street, Sydney NSW 2000
Address of witness

EXECUTED by **JEFFMAN PTY LTD**
(ACN 000 121 291) and **RED BREAST
PTY LIMITED** (ACN 008 504 121) in
accordance with s127(1) of the
Corporations Act 2001 (Cth):

Signature of director

Signature of director/secretary

Name

Name

Signature of director

Signature of director/secretary

Name

Name

ANNEXURE A

Public Benefits – additional plans and specifications

Additional Plans

- (a) Siteworks and Grading Plans (Sheets 01 – 04) – Dwg Nos. DAC03.01 Rev D, DAC03.02 Rev D, DAC03.03 Rev D, DAC03.04 Rev D prepared by Northrop dated 02.04.20
- (b) Integrated Streetscape Concept Design – Dwg Nos. L_105, L_106, L1024 Issue E prepared by 33 Parallel dated 16.06.20
- (c) Stage 2 DA: Subdivision and Public Domain Works Plans – Dwg No. MP-100-400 Rev B prepared by Turner dated 26.05.21
- (d) Plan of Proposed Subdivision of Lot 3 DP 775039, 4 DP 600884, A & B DP 438772 & 1 DP 89250 - Phase 1 and 2 – prepared by Geosurv

Transfer Land

All Transfer Land is to be remediated to a minimum depth of 1.5m from the finished footpath level and below the depth of any service asset to be placed under the Transfer Land in accordance with the approved Remedial Action Plan titled: Remediation Action Plan, Jeffman Danks Street South Precinct, Waterloo NSW, Rev. 2, prepared by Senversa Pty Ltd and dated 26 February 2021.

Developer's Works

The Developer's Works will include the following elements to be delivered in accordance with the document:

- (a) Demolition, excavation and remediation of the Transfer Land to be fit for purpose in accordance with an approved Remedial Action Plan.
- (b) Construction of new east-west roads, through site link, park and future shared zone on the Transfer Land
- (c) Construction of the civil and landscape works required to deliver the above including but not limited to footway/cycleway pavement to match existing, stormwater drainage and pits, pedestrian lighting, tree planting and surrounds, garden planting, line marking and street furniture.
- (d) Construction of a temporary treatment to the park and adjacent future shared zones with turf, lighting, pedestrian pathways and stormwater drainage
- (e) Upgrade of the signalised intersection at Bourke St to incorporate the new east-west road including augmentation of existing signals and poles, road re-sheeting and kerb adjustments to RMS specifications
- (f) Provision of a temporary turning head in the east-west road for the Phase 1 works and demolition of the turning head and integration into the Phase 2 works.
- (g) Provision and adjustment of utility services such as water, electricity, gas, NBN and sewer as required.
- (h) Provision of temporary structures including batters, retaining walls and fences to boundaries of Developer's works as required.
- (i) Integration of the Developer's Works into the existing City infrastructure including where necessary the adjustment of levels and reconstruction of road and footway up to 2m beyond the property boundary.

Maintenance of Developer's Works

In addition to its obligations under clause 5.2, for a period of 12 months from Completion, the Developer must maintain all plants, trees and planted areas in optimum growing condition and appearance, which shall include but is not limited to:

- (a) Water all plants and trees as required to ensure active growth keeping areas moist but not saturated.
- (b) Apply maintenance period fertiliser in accordance with the manufacturer's specifications.
- (c) Keep planting areas free of weeds and undesirable grasses. Remove the entire root system. Dispose of all weeds appropriately.
- (d) Inspect all plants and trees for disease or insect damage weekly. Treat affected material immediately.
- (e) Remove damaged or diseased growth from plants and trees.
- (f) Immediately replace any failed or damaged plants and trees. Replacement plants and trees shall be of equal size and species as the original plant.
- (g) Reset to proper grades or upright position any plants that are not in their proper growing position.
- (h) Stakes and ties must be adjusted or replaced as required.
- (i) Prune plants and trees in order to repair mechanical damage, improve plant shape and to form or clear footpaths.
- (j) Turfed areas must be mowed when sufficient establishment of turf has occurred including but not limited to adequate root contact/anchoring and root depth. All edges must be trimmed. Lawn clippings must be removed from site. Adjust the height of the mower to the lowest level where the lawn has a green appearance without being scalped.
- (k) Topdress lawn when required and replace any areas of subsidence or dead turf which are greater than 1m² in area. Apply lawn fertiliser to ensure healthy growth in the growing season. Remove by hand all weed growth or grass around base of plants in turf. Do not use nylon line type edge trimmers around base of trees.




FOR CONTINUATION REFER TO SHEET 01

VERIFIER: MRICHARDS

JOB MANAGER: G. COLLINS

DESIGNED: BFIELD

DRAWN: D.CHAPMAN

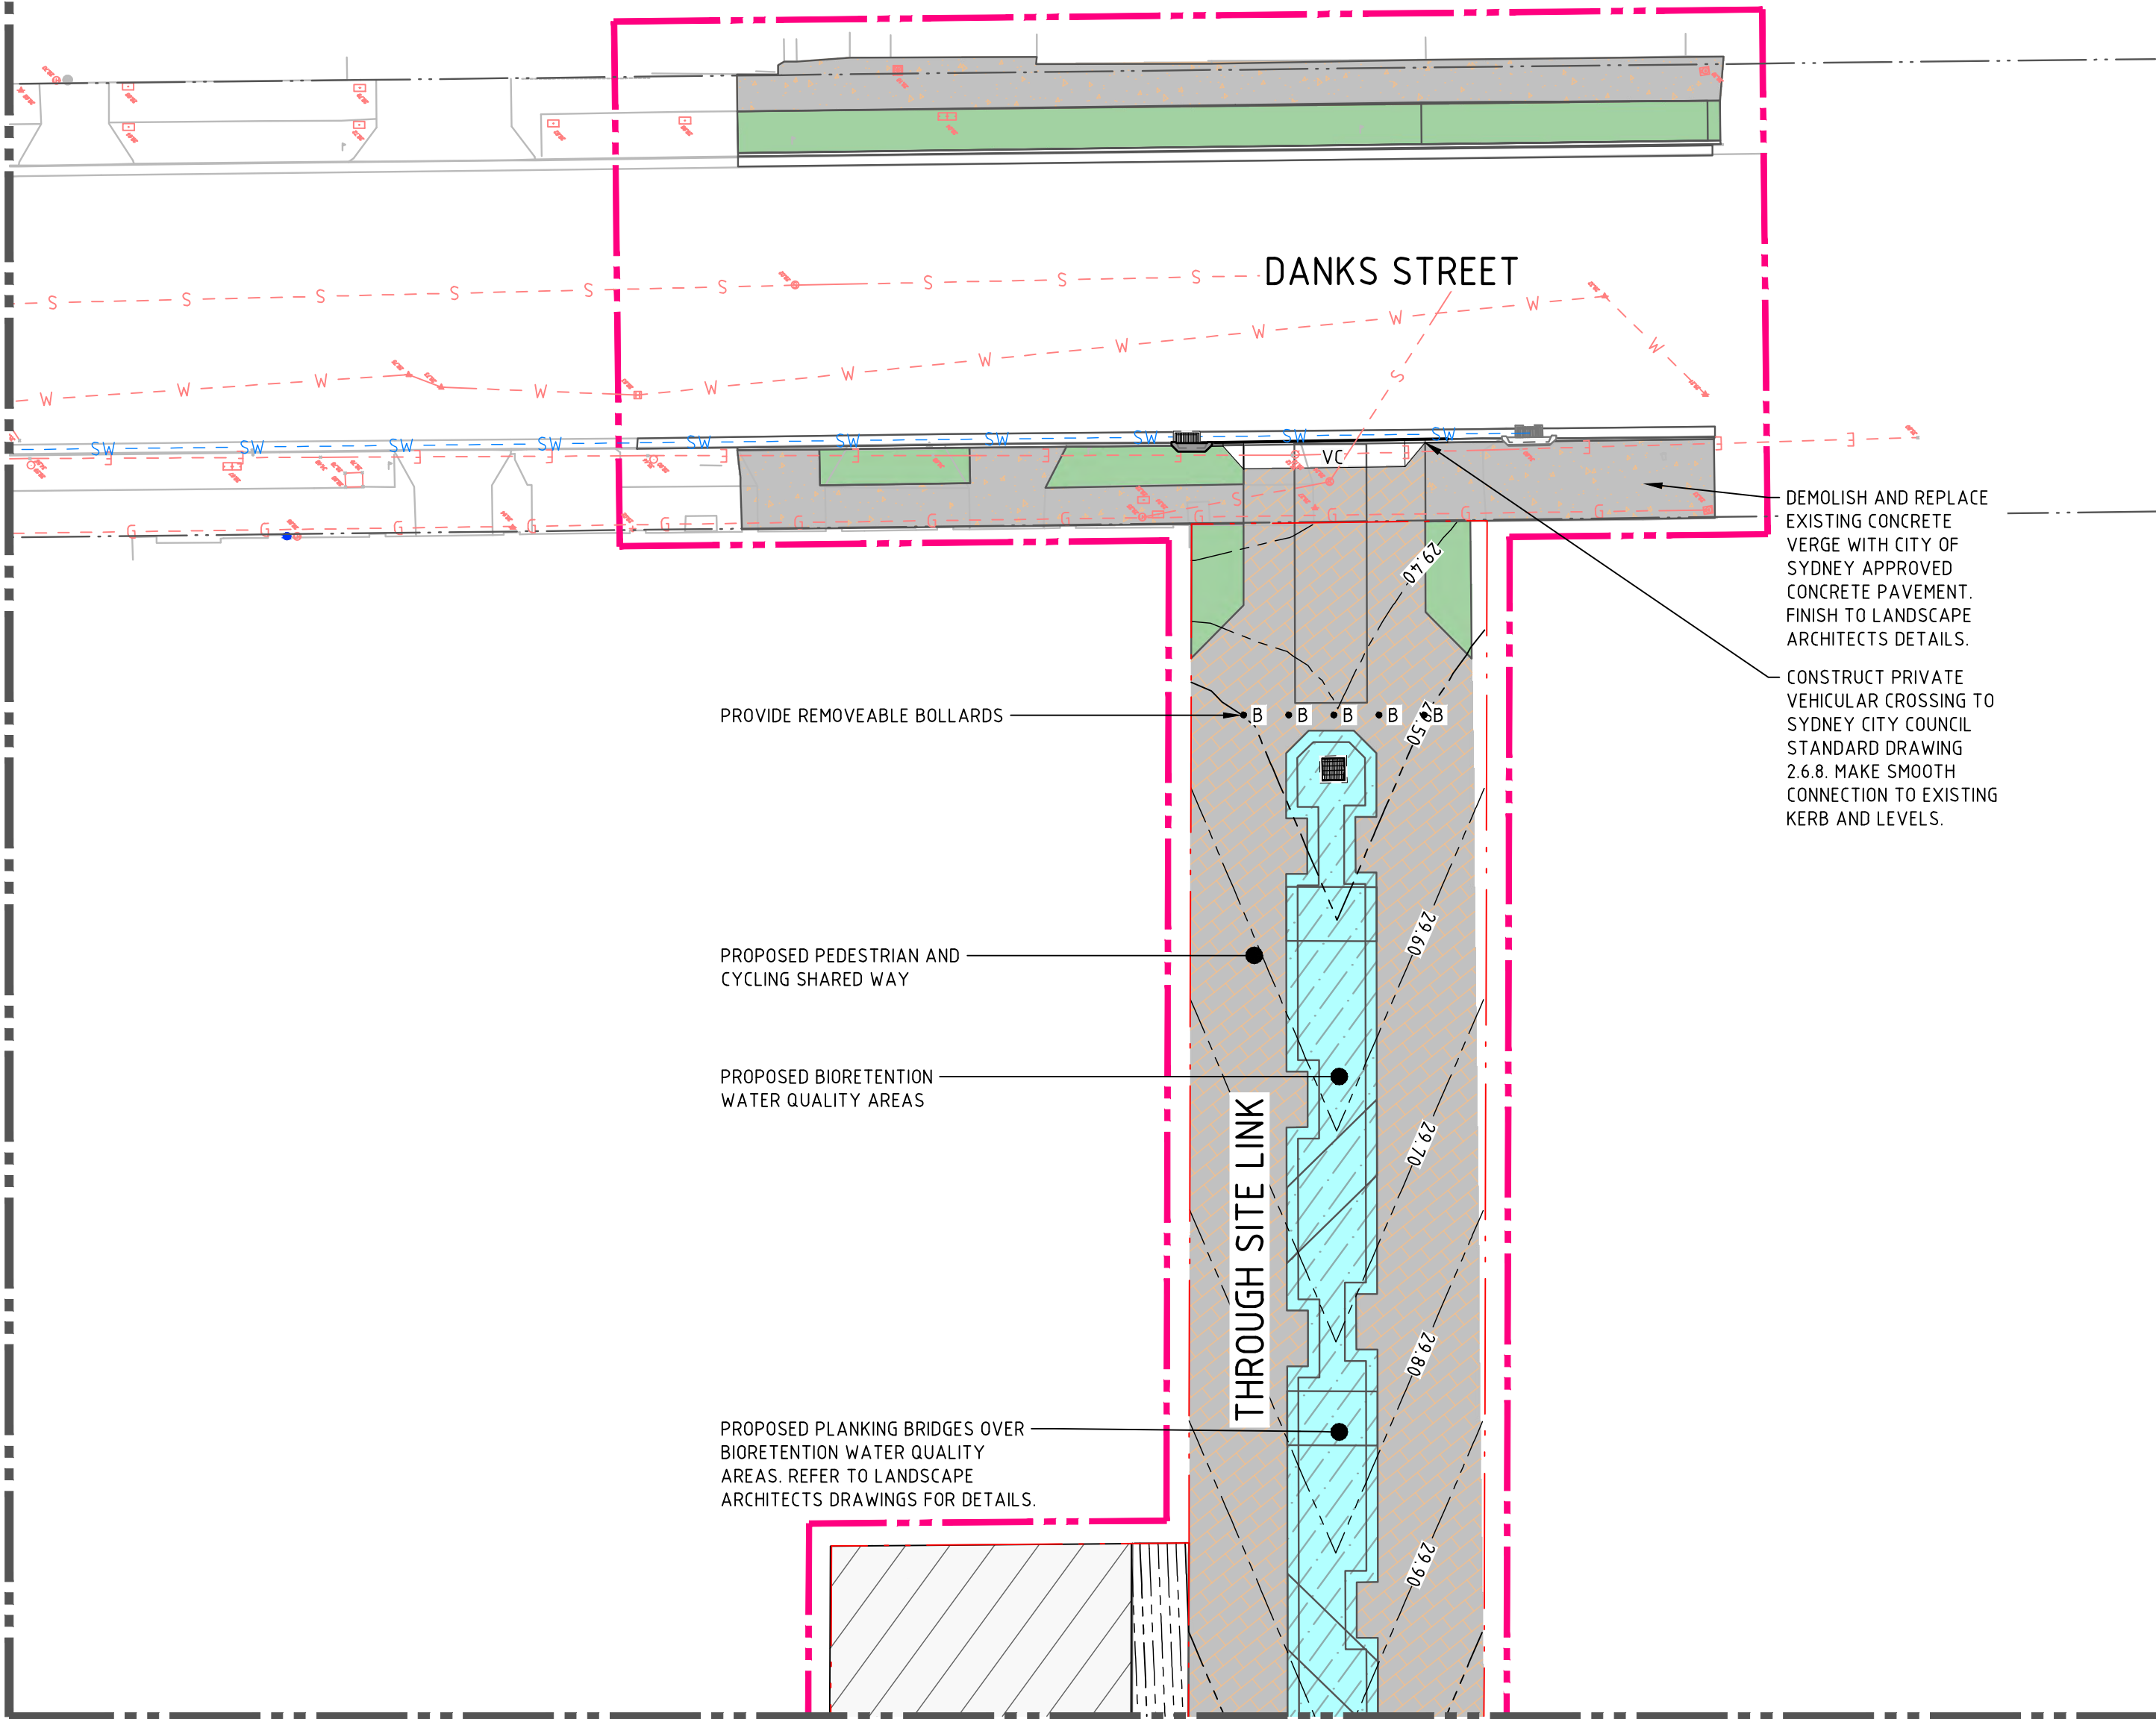


FOR CONTINUATION REFER TO SHEET 04

LEGEND

- PROPOSED BOUNDARY LINE
- EXISTING BOUNDARY LINE
- EASEMENT LINE
- PROPOSED KERB
- FUTURE RMS SOUTH
- EXISTING KERB 'TYPE AS BELOW'
- CASTELLATED KERB
- KERB ONLY
- KERB AND GUTTER
- DISH DRAIN
- BOLLARD
- VEHICULAR CROSSING
- KERB RAMP
- CONTOURS
- EXISTING BUILDINGS
- PROPOSED BUILDINGS
- PAVEMENT TYPE 1 - TRAFFIKGABLE
- PAVEMENT TYPE 2 - TRAFFIKGABLE
REFER TO LANDSCAPE ARCHITECT'S
DRAWING FOR SURFACE FINISH
- PAVEMENT TYPE 3 - PEDESTRIAN
REFER TO LANDSCAPE ARCHITECT'S
DRAWINGS FOR SURFACE FINISH
- PAVEMENT TYPE 4 - PEDESTRIAN
REFER TO LANDSCAPE ARCHITECT'S
DRAWINGS FOR SURFACE FINISH
- PAVEMENT TYPE 5 - PEDESTRIAN
REFER TO LANDSCAPE ARCHITECT'S
DRAWINGS FOR SURFACE FINISH
- PAVEMENT TYPE 6 - PEDESTRIAN
REFER TO LANDSCAPE ARCHITECT'S
DRAWINGS FOR SURFACE FINISH
- VEGETATED BIO RETENTION AREAS
- RAINGARDENS
- LANDSCAPE TURFING AND PLANTING
- LIMIT OF WORKS
CITY OF SYDNEY 'SMART'
STREET LIGHT
- EXISTING WATER
- EXISTING ELECTRICITY
- EXISTING GAS
- EXISTING SEWER
- EXISTING TELECOMMUNICATIONS
- EXISTING NBN

KEY PLAN

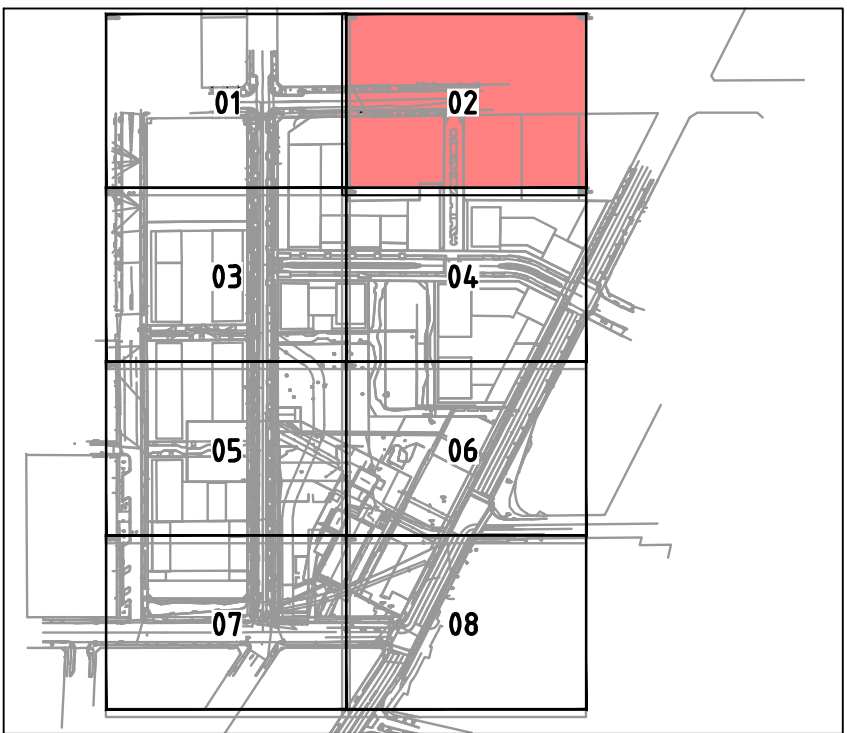

NOT FOR CONSTRUCTION

REVISION	DESCRIPTION	ISSUED	VER'D	APP'D	DATE
A	ISSUED FOR REVIEW	DC		GC	17.12.19
B	ISSUED FOR REVIEW	DC		GC	05.02.20
C	ISSUED FOR REVIEW	AF		GC	18.02.20
D	ISSUED FOR REVIEW	DC		GC	02.04.20

CITY OF SYDNEY

DRAWING NOT TO BE USED FOR CONSTRUCTION UNLESS
VERIFICATION SIGNATURE HAS BEEN ADDED

ARCHITECT

THIRTY-THREE
PARALLEL

THE COPYRIGHT OF THIS DRAWING REMAINS WITH
NORTHROP CONSULTING ENGINEERS PTY LTD

ALL DIMENSIONS TO BE VERIFIED ON SITE BEFORE
COMMENCING WORK.
NORTHROP ACCEPTS NO RESPONSIBILITY FOR THE
USABILITY, COMPLETENESS OR SCALE OF DRAWINGS
TRANSFERRED ELECTRONICALLY.
THIS DRAWING MAY HAVE BEEN PREPARED USING COLOUR,
AND MAY BE INCOMPLETE IF COPIED TO BLACK & WHITE.

SCALE 1:250@A1

0 2 4 6 8 10 12m

NORTHROP

Sydney

Level 11 345 George Street, Sydney NSW 2000
Ph (02) 9241 4188 Fax (02) 9241 4324
Email sydney@northrop.com.au ABN 81 094 433 100

PROJECT

DANKS STREET SOUTH PRECINCT

INTEGRATED STEETScape
CONCEPT DESIGN

DRAWING TITLE

CIVIL ENGINEERING PACKAGE

SITeworks AND GRADING PLAN
- SHEET 02

JOB NUMBER

192026


DRAWING NUMBER

DAC03.02

REVISION


D

DRAWING SHEET SIZE = A1

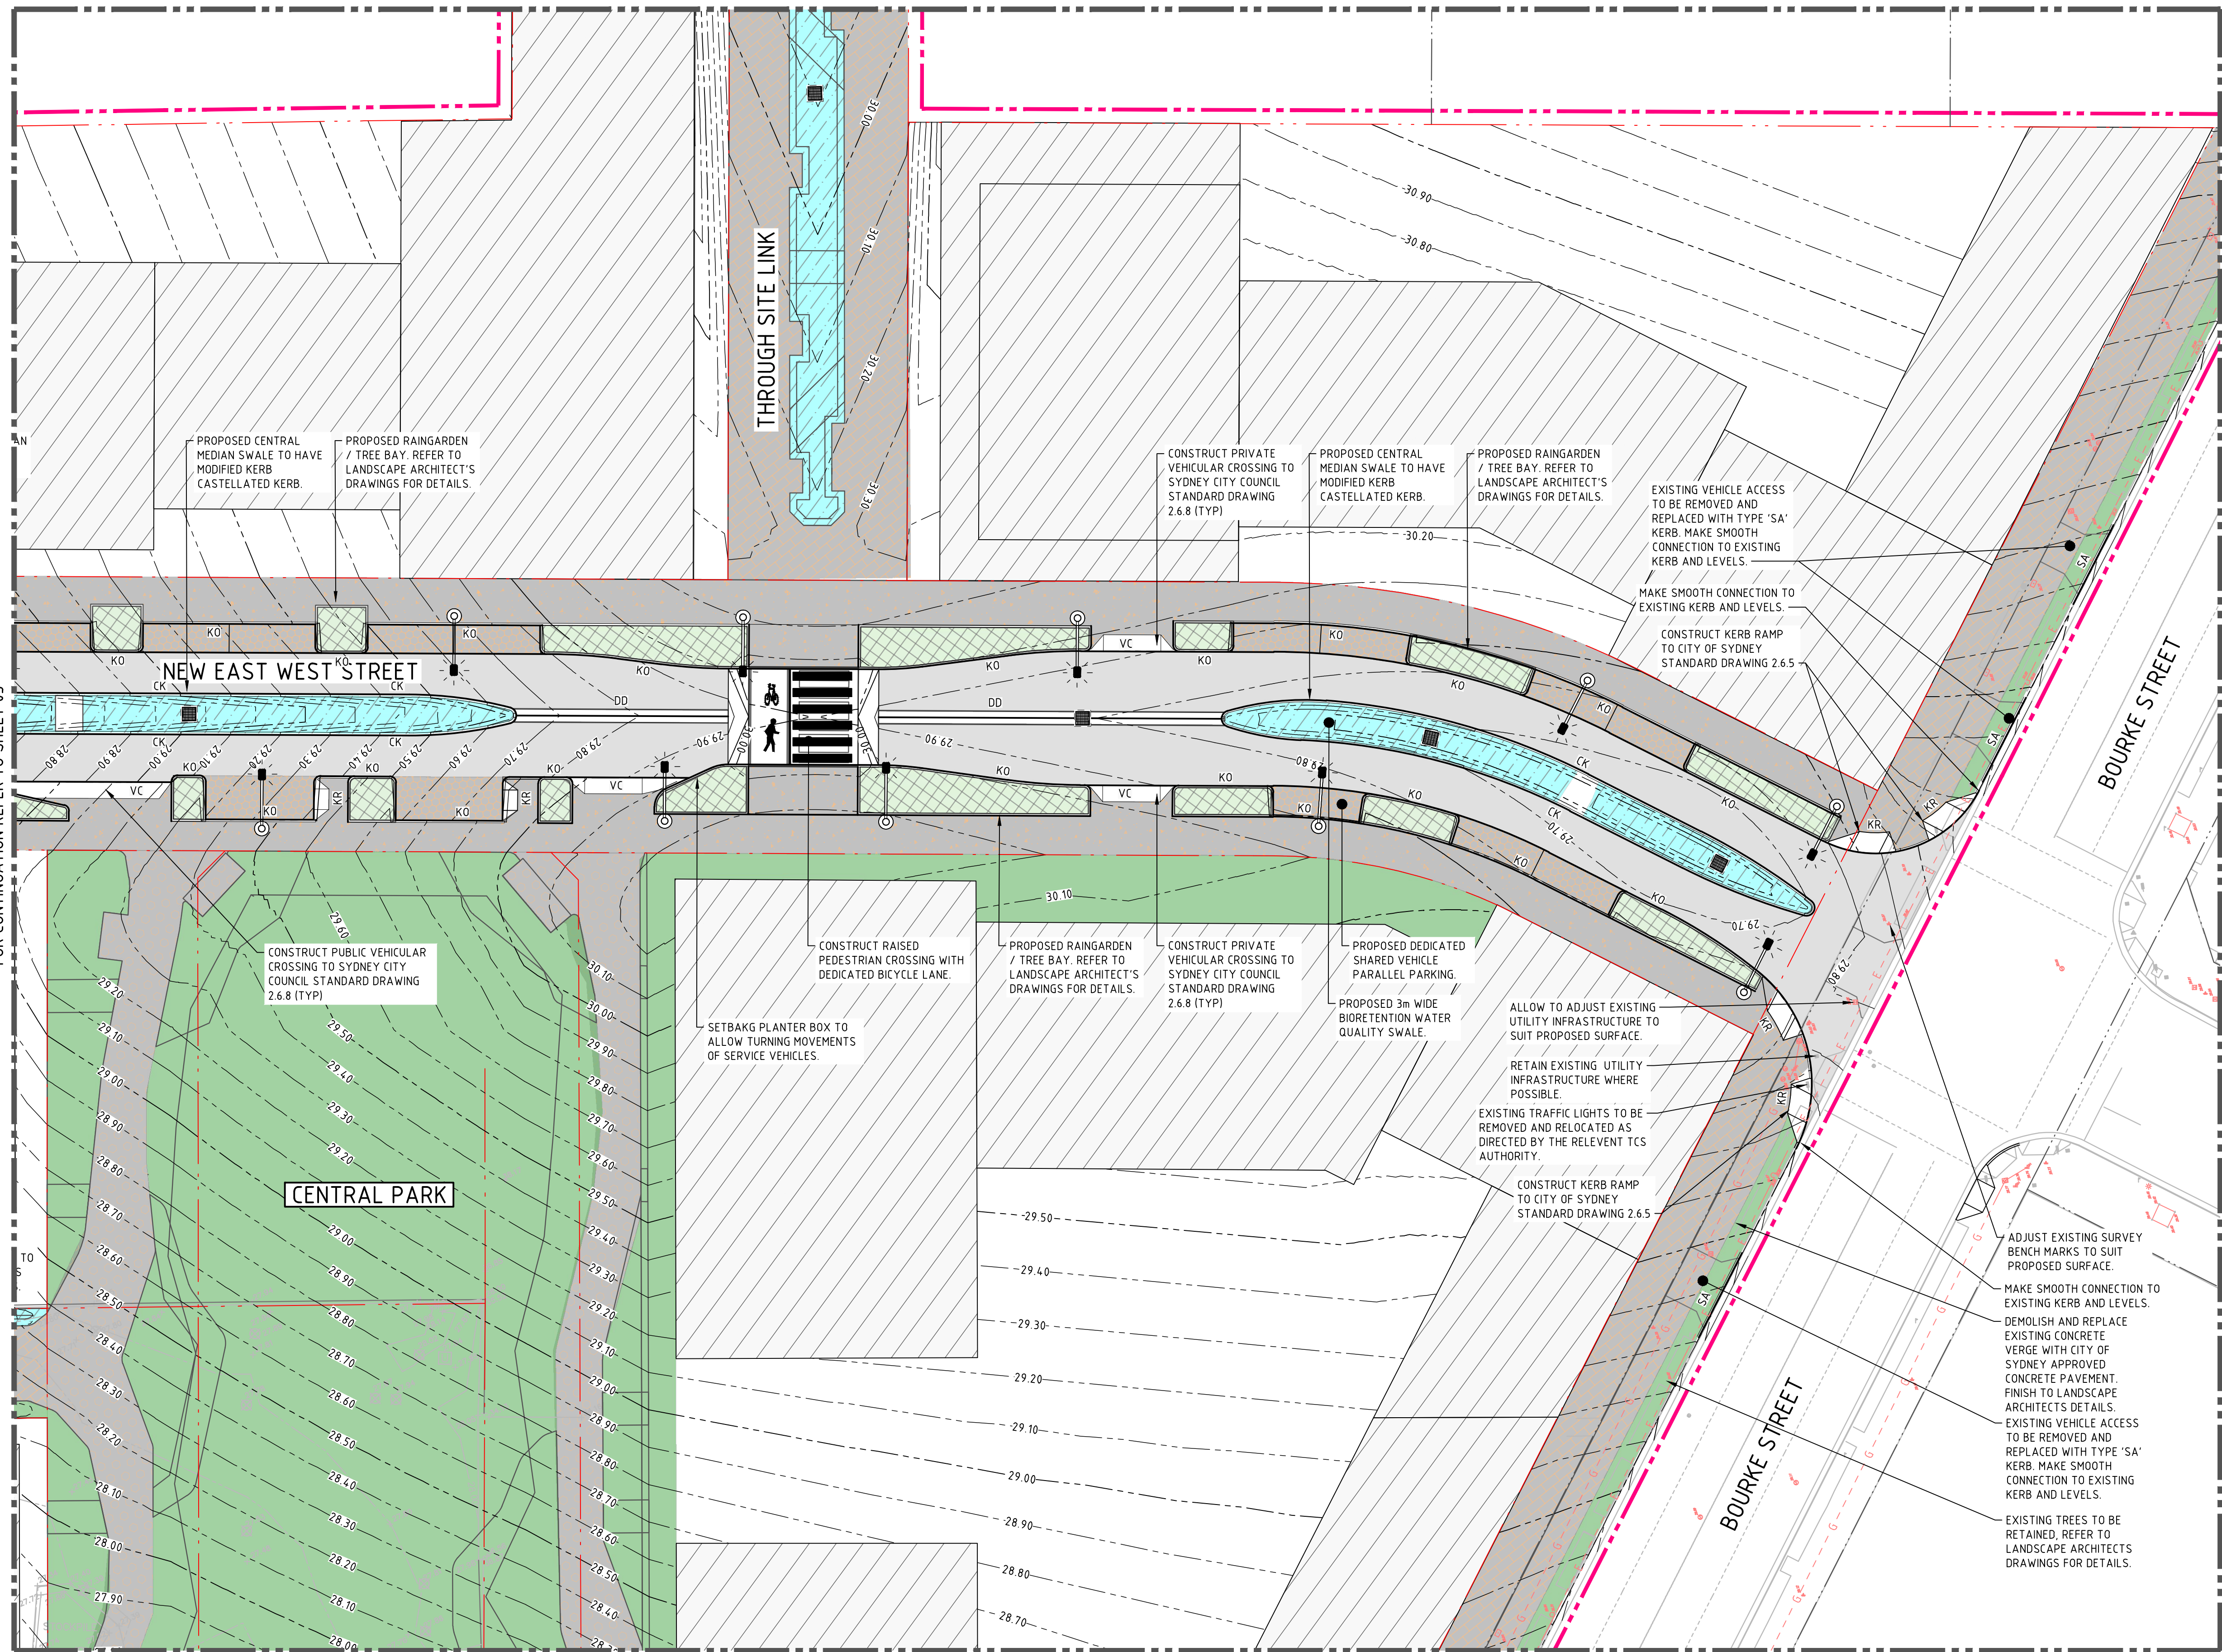



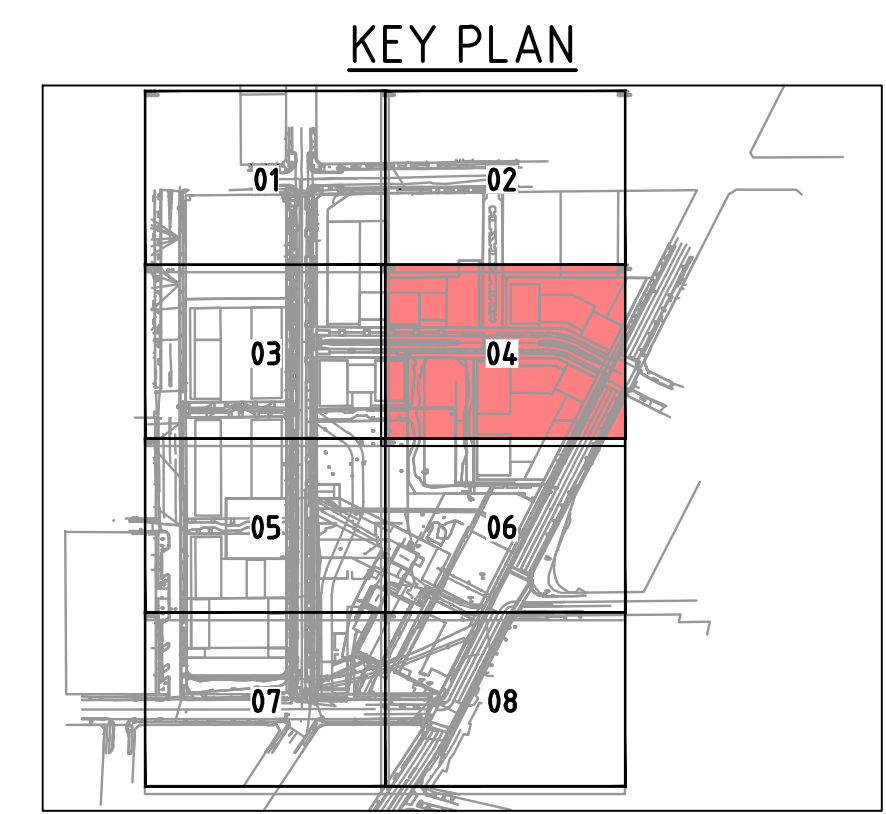

LEGEND


	PROPOSED BOUNDARY LINE
	EXISTING BOUNDARY LINE
	EASEMENT LINE
	PROPOSED KERB
	FUTURE RMS SOUTH
eXX	EXISTING KERB 'TYPE AS BELOW'
KG	CASTELLATED KERB
KO	KERB ONLY
KG	KERB AND GUTTER
DD	DISH DRAIN
• B	BOLLARD
	VEHICULAR CROSSING
	KERB RAMP
	CONTOURS
	EXISTING BUILDINGS
	PROPOSED BUILDINGS
	PAVEMENT TYPE 1 - TRAFFIKGABLE
	PAVEMENT TYPE 2 - TRAFFIKGABLE REFER TO LANDSCAPE ARCHITECT'S DRAWING FOR SURFACE FINISH
	PAVEMENT TYPE 3 - PEDESTRIAN REFER TO LANDSCAPE ARCHITECT'S DRAWINGS FOR SURFACE FINISH
	PAVEMENT TYPE 4 - PEDESTRIAN REFER TO LANDSCAPE ARCHITECT'S DRAWINGS FOR SURFACE FINISH
	PAVEMENT TYPE 5 - PEDESTRIAN REFER TO LANDSCAPE ARCHITECT'S DRAWINGS FOR SURFACE FINISH
	PAVEMENT TYPE 6 - PEDESTRIAN REFER TO LANDSCAPE ARCHITECT'S DRAWINGS FOR SURFACE FINISH
	VEGETATED BIO RETENTION AREAS
	RAINGARDENS
	LANDSCAPE TURFING AND PLANTING
	LIMIT OF WORKS
	CITY OF SYDNEY 'SMART' STREET LIGHT
W	EXISTING WATER
E	EXISTING ELECTRICITY
G	EXISTING GAS
S	EXISTING SEWER
O	EXISTING TELECOMMUNICATIONS
NBN	EXISTING NBN




NOT FOR CONSTRUCTION

REVISION		DESCRIPTION	ISSUED	VER'D	APP'D	DATE	CLIENT	ARCHITECT	NORTHROP		PROJECT	DRAWING TITLE	JOB NUMBER	
A	ISSUED FOR REVIEW		DC		GC	17.12.19	 CITY OF SYDNEY	 THIRTY-THREE PARALLEL	 NORTHROP Sydney Level 11 345 George Street, Sydney NSW 2000 Ph (02) 9241 4188 Fax (02) 9241 4324 Email sydney@northrop.com.au ABN 81 094 433 100	DANKS STREET SOUTH PRECINCT INTEGRATED STEETScape CONCEPT DESIGN	CIVIL ENGINEERING PACKAGE SITEWORKS AND GRADING PLAN - SHEET 04	192026	DRAWING NUMBER	REVISION
B	ISSUED FOR REVIEW		DC		GC	05.02.20							DAC03.04	D
C	ISSUED FOR REVIEW		AF		GC	18.02.20							DRAWING SHEET SIZE = A1	
D	ISSUED FOR REVIEW		DC		GC	02.04.20								
DRAWING NOT TO BE USED FOR CONSTRUCTION UNLESS VERIFICATION SIGNATURE HAS BEEN ADDED							THE COPYRIGHT OF THIS DRAWING REMAINS WITH NORTHROP CONSULTING ENGINEERS PTY LTD		SCALE 1:250@A1 					


Found : C:\Users\ddchapman\Northon Consulting Engineers\SY Project Drive - 192026 - Danks Street South\1D-Drawings\1D-Northon\1C-CIVIL\2-CAD\11\2-CAD Fill ES1-DAT192026.DAC\03.01.dwg
Plotted By : DYLAN CHAPMAN
Found : C:\Users\ddchapman\Northon Consulting Engineers\SY Project Drive - 192026 - Danks Street South\1D-Drawings\1D-Northon\1C-CIVIL\2-CAD\11\2-CAD Fill ES1-DAT192026.DAC\03.01.dwg

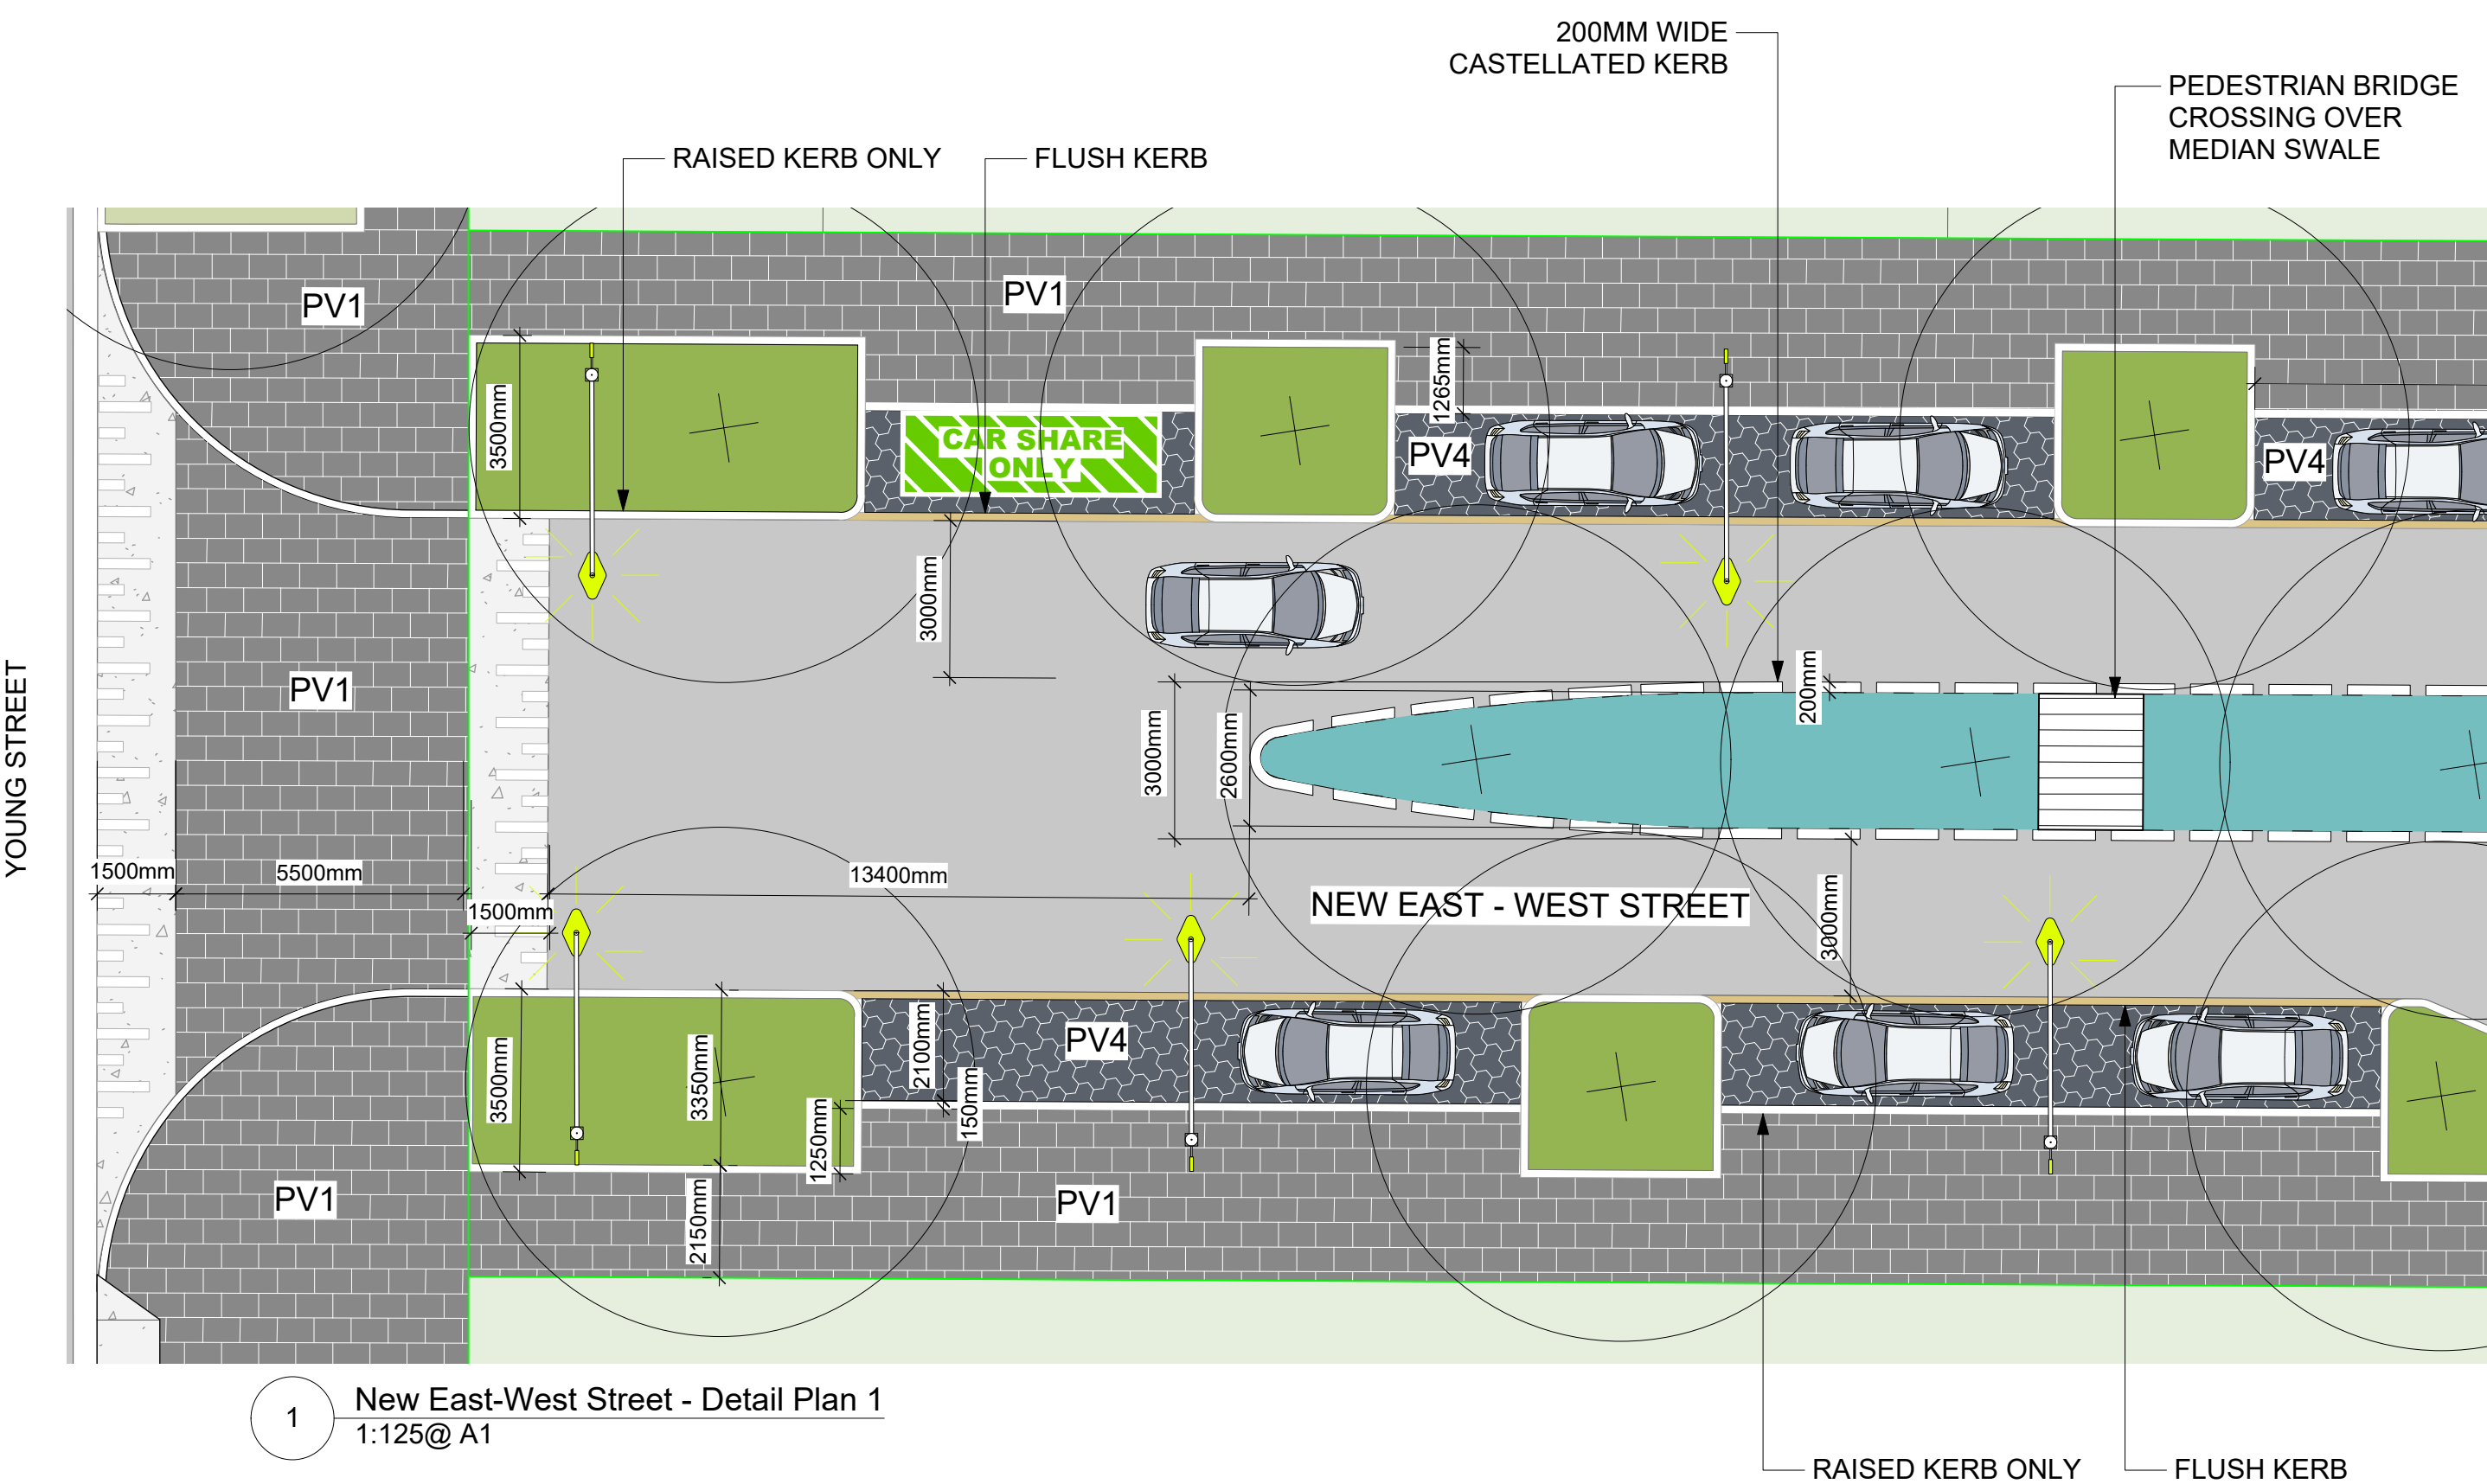


1 New East-West Street - Detail Plan 1
1:125@ A1

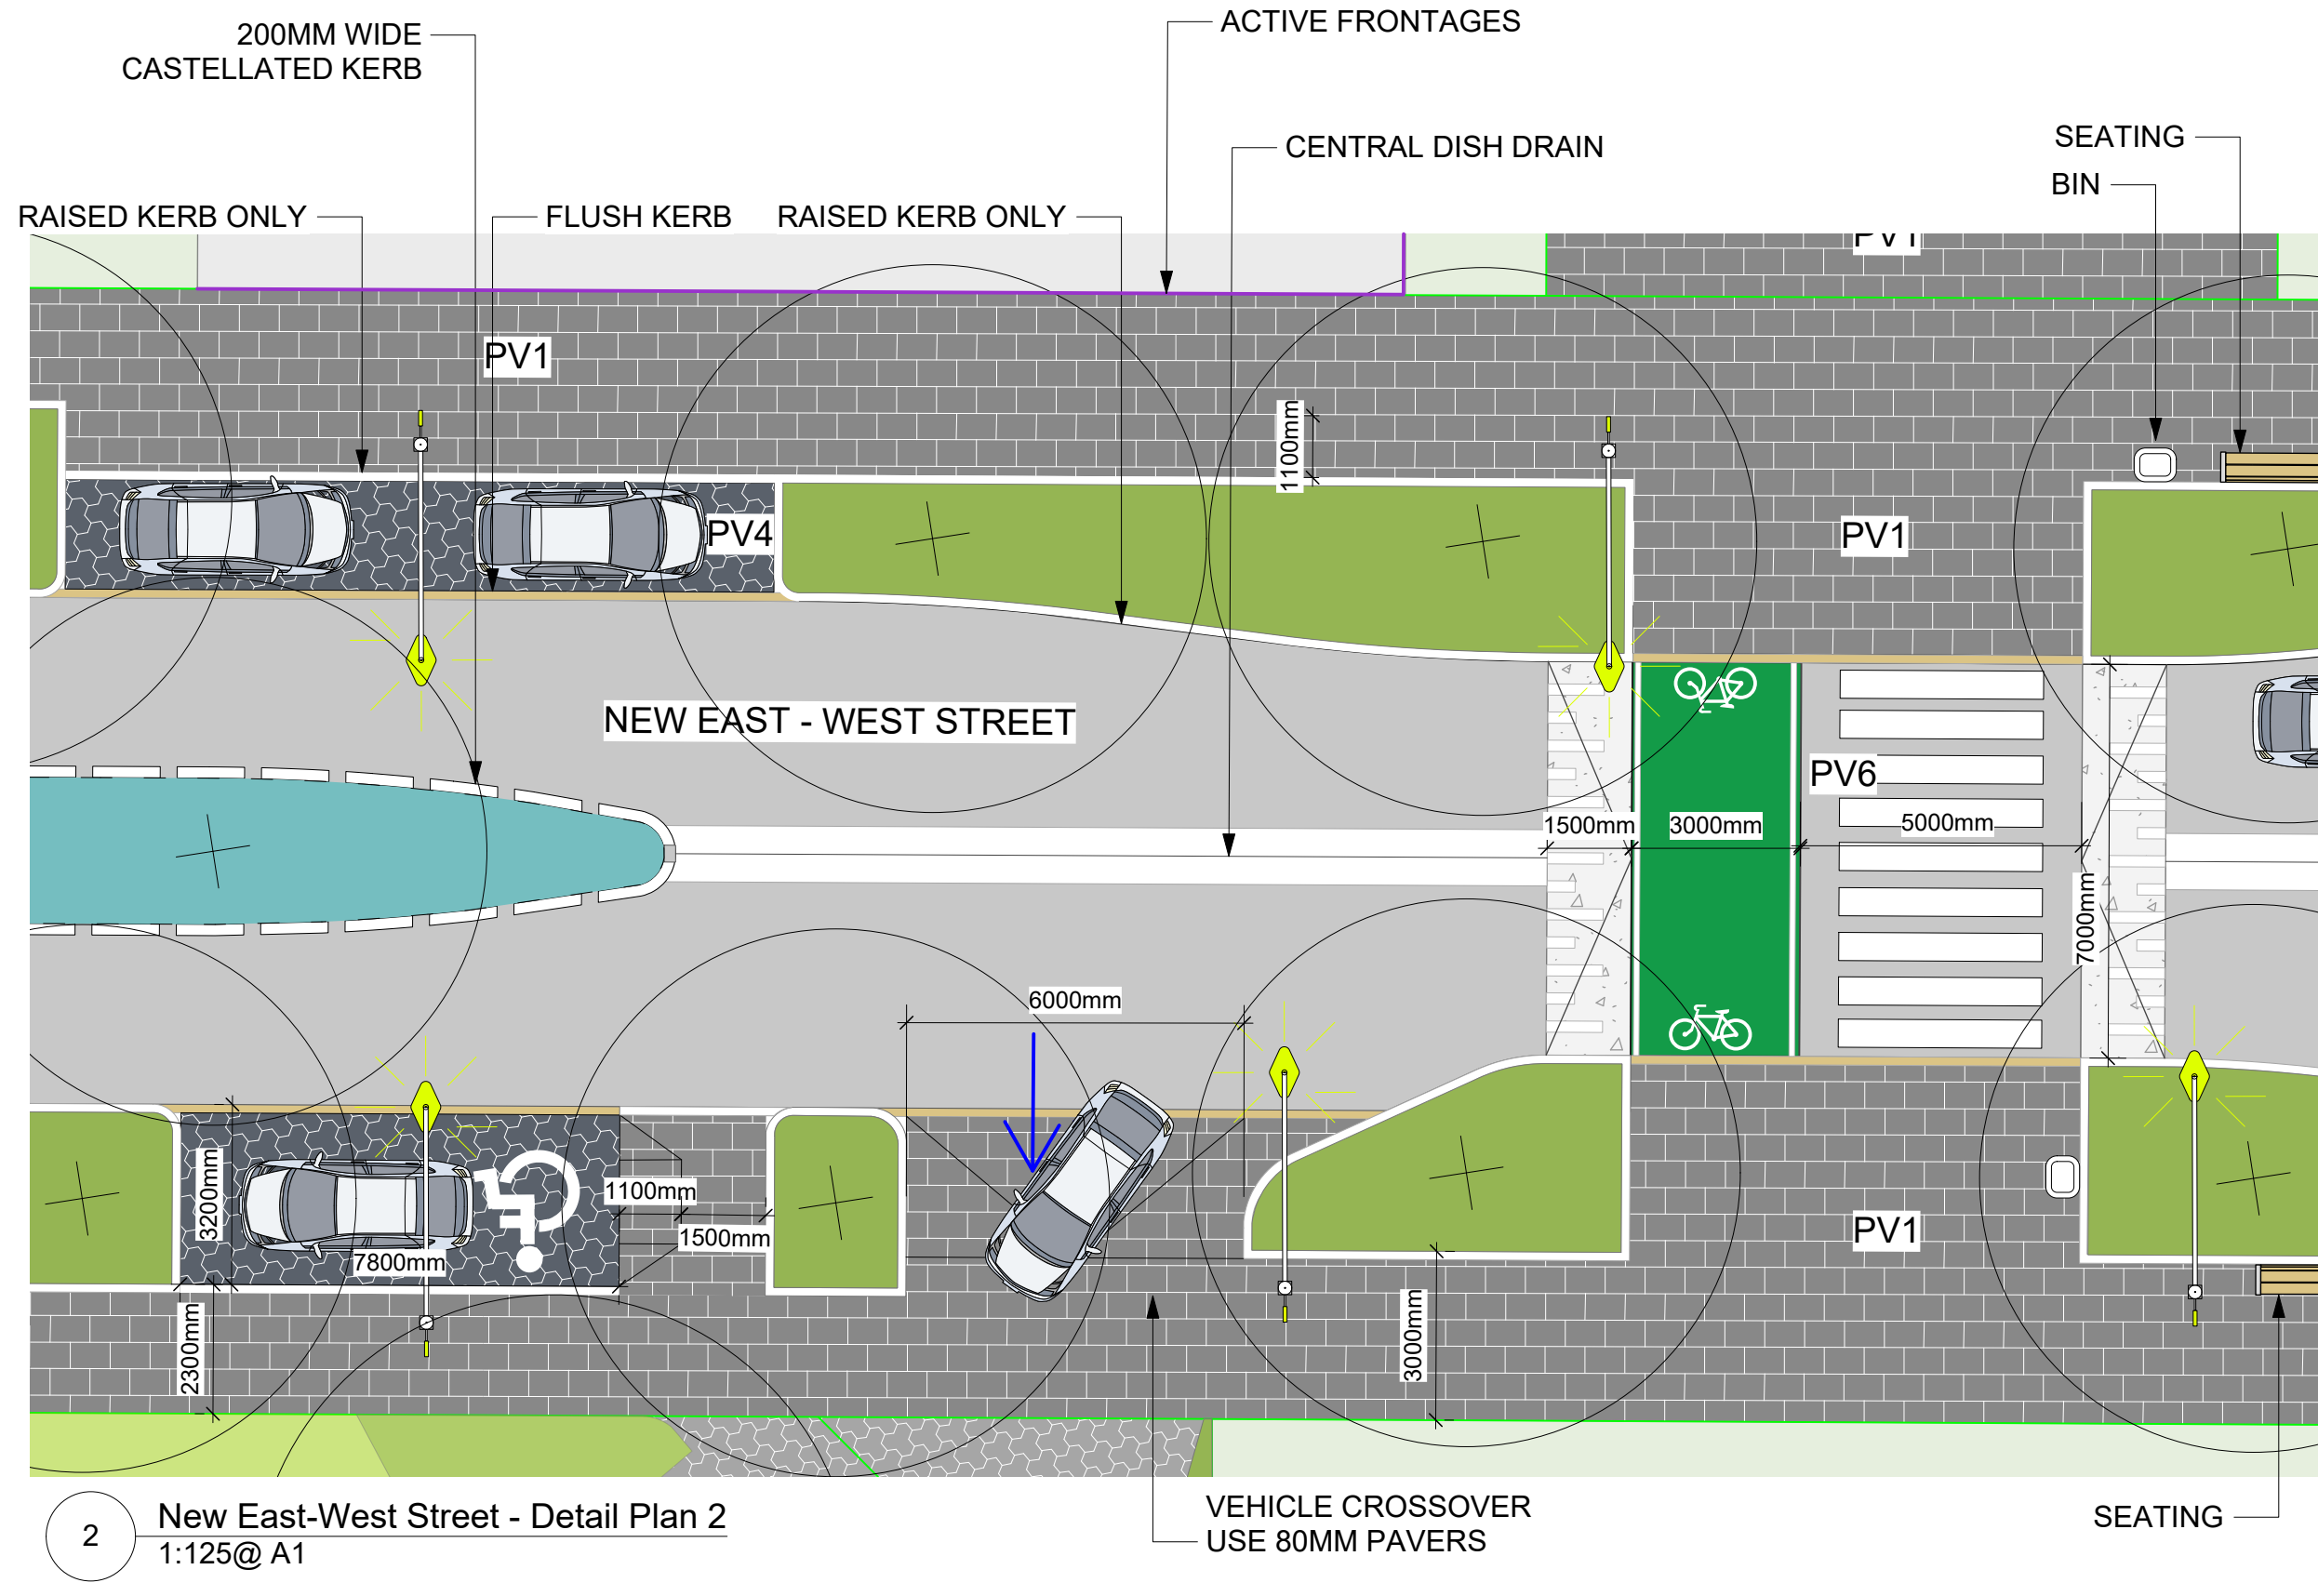

2 New East-West Street - Detail Plan 2
1:125@ A1

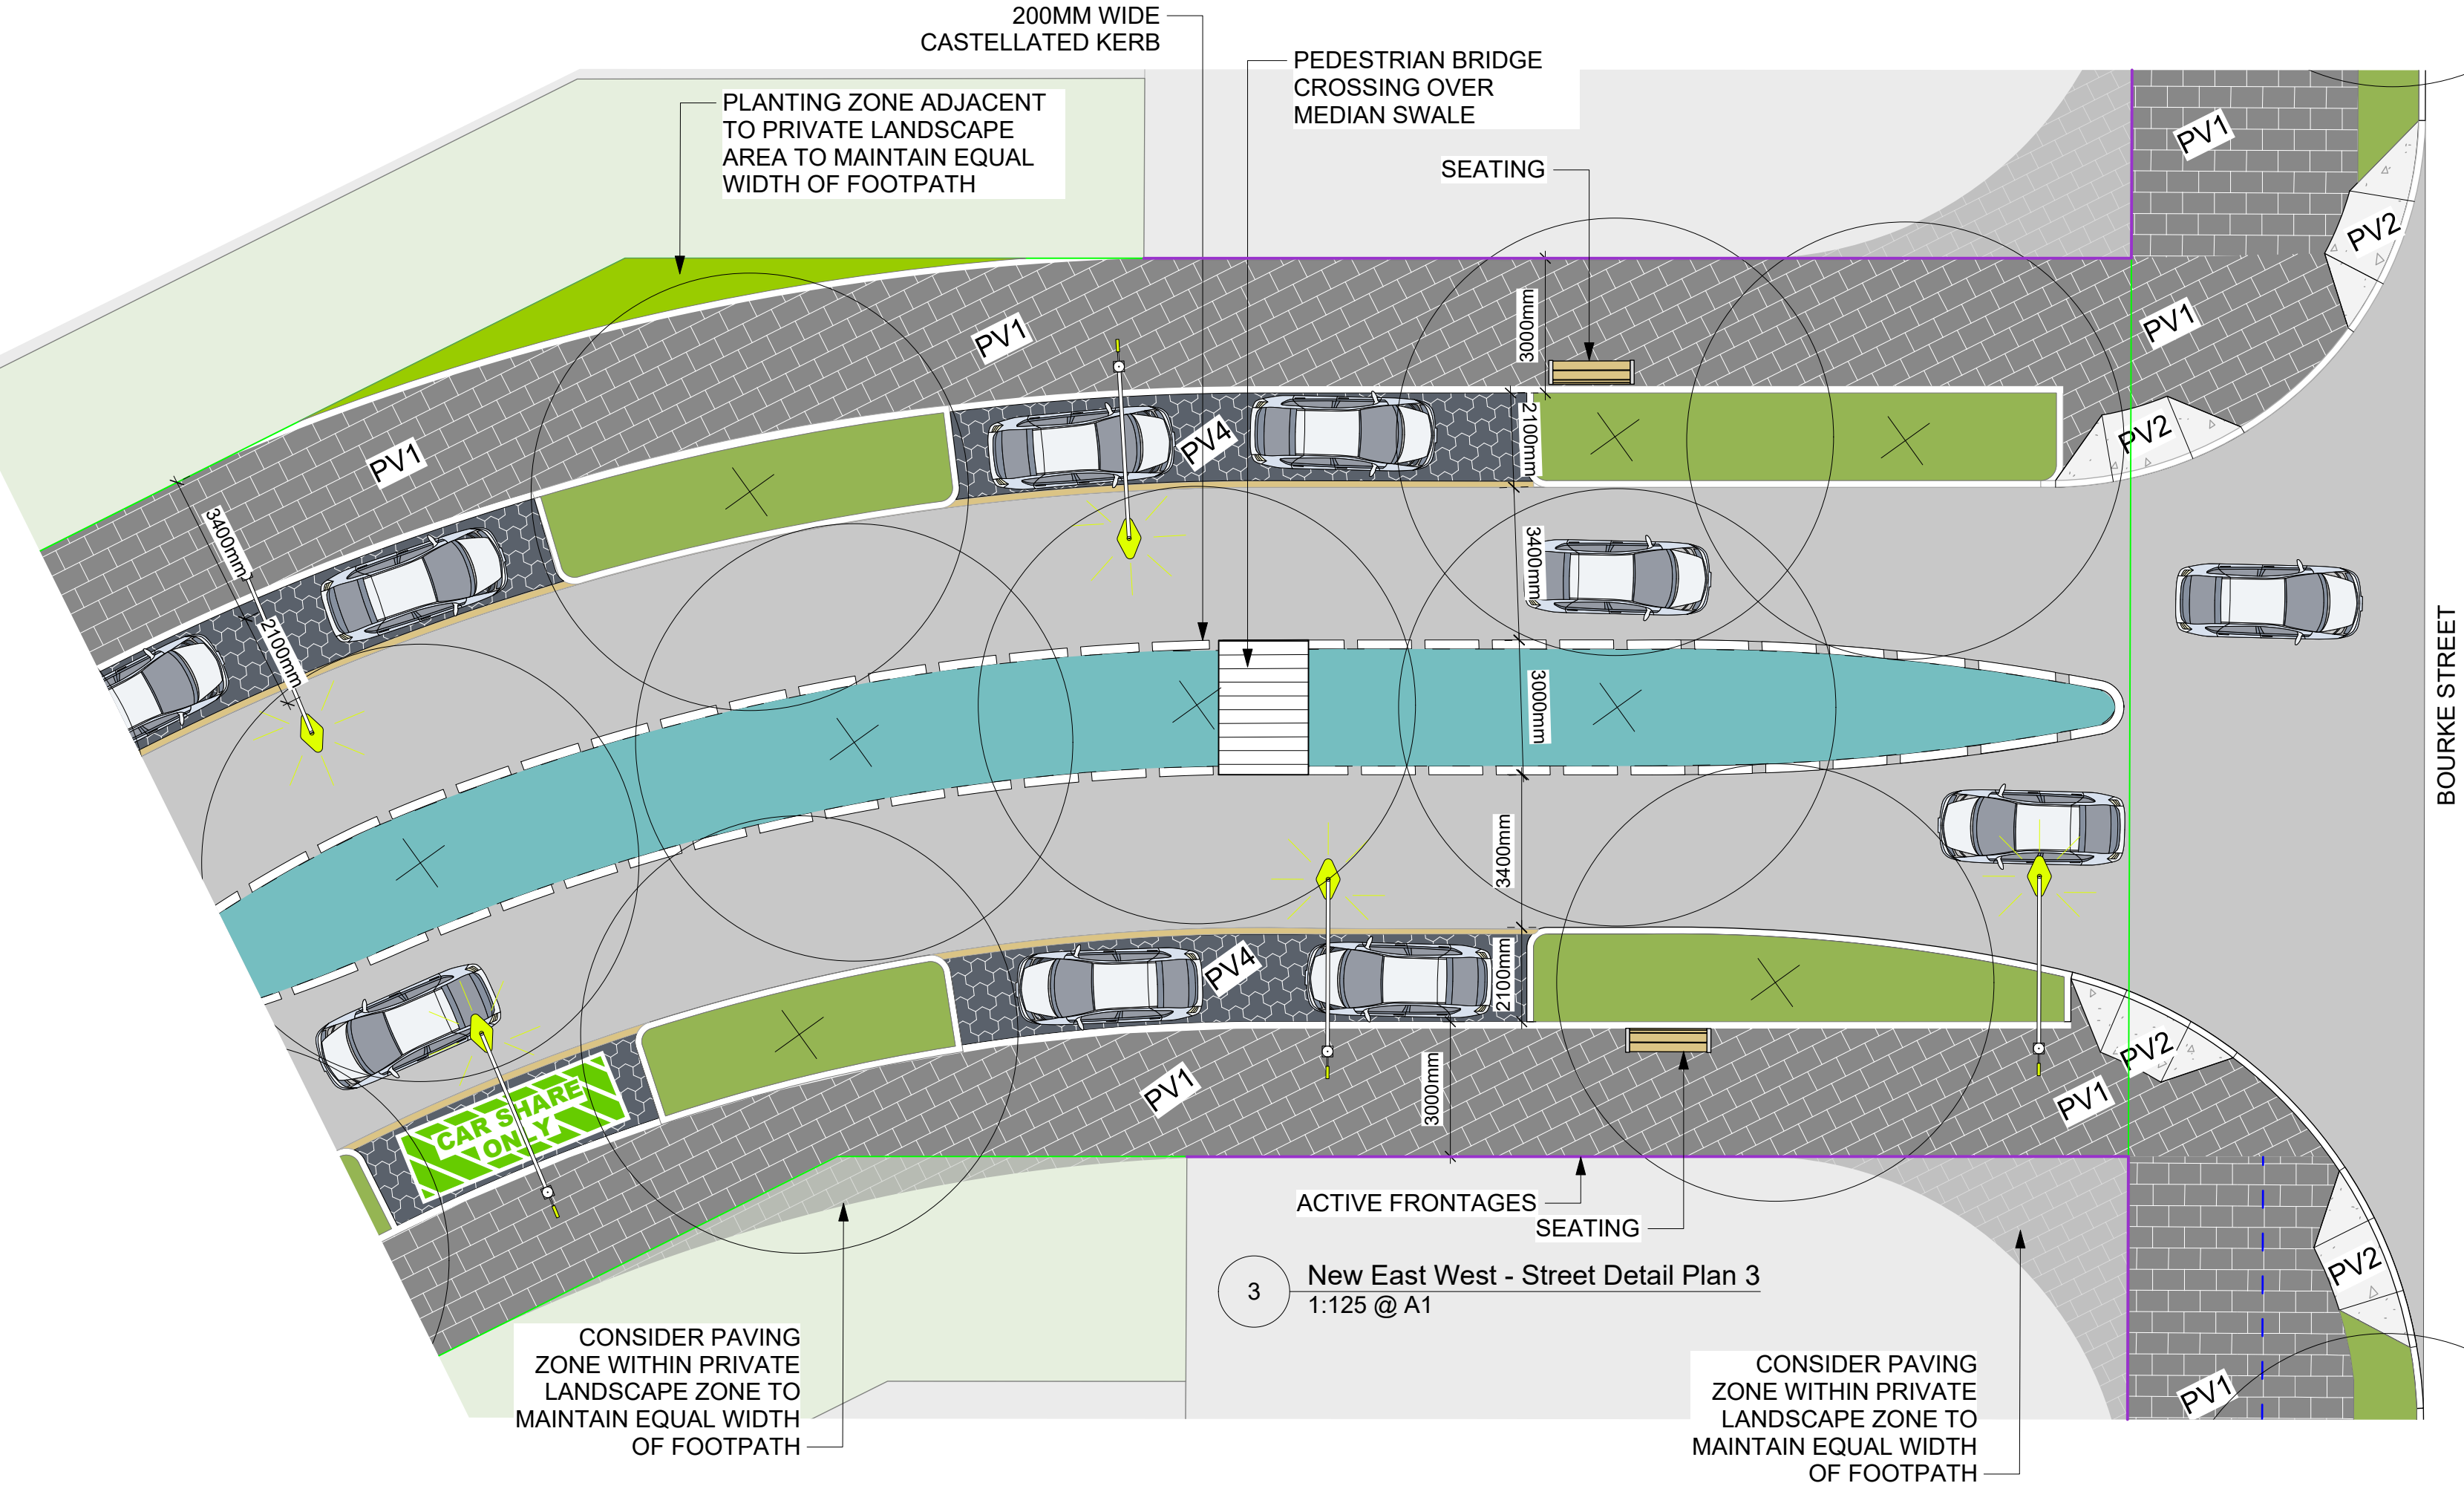




3 New East West - Street Detail Plan 3
1:125 @ A1

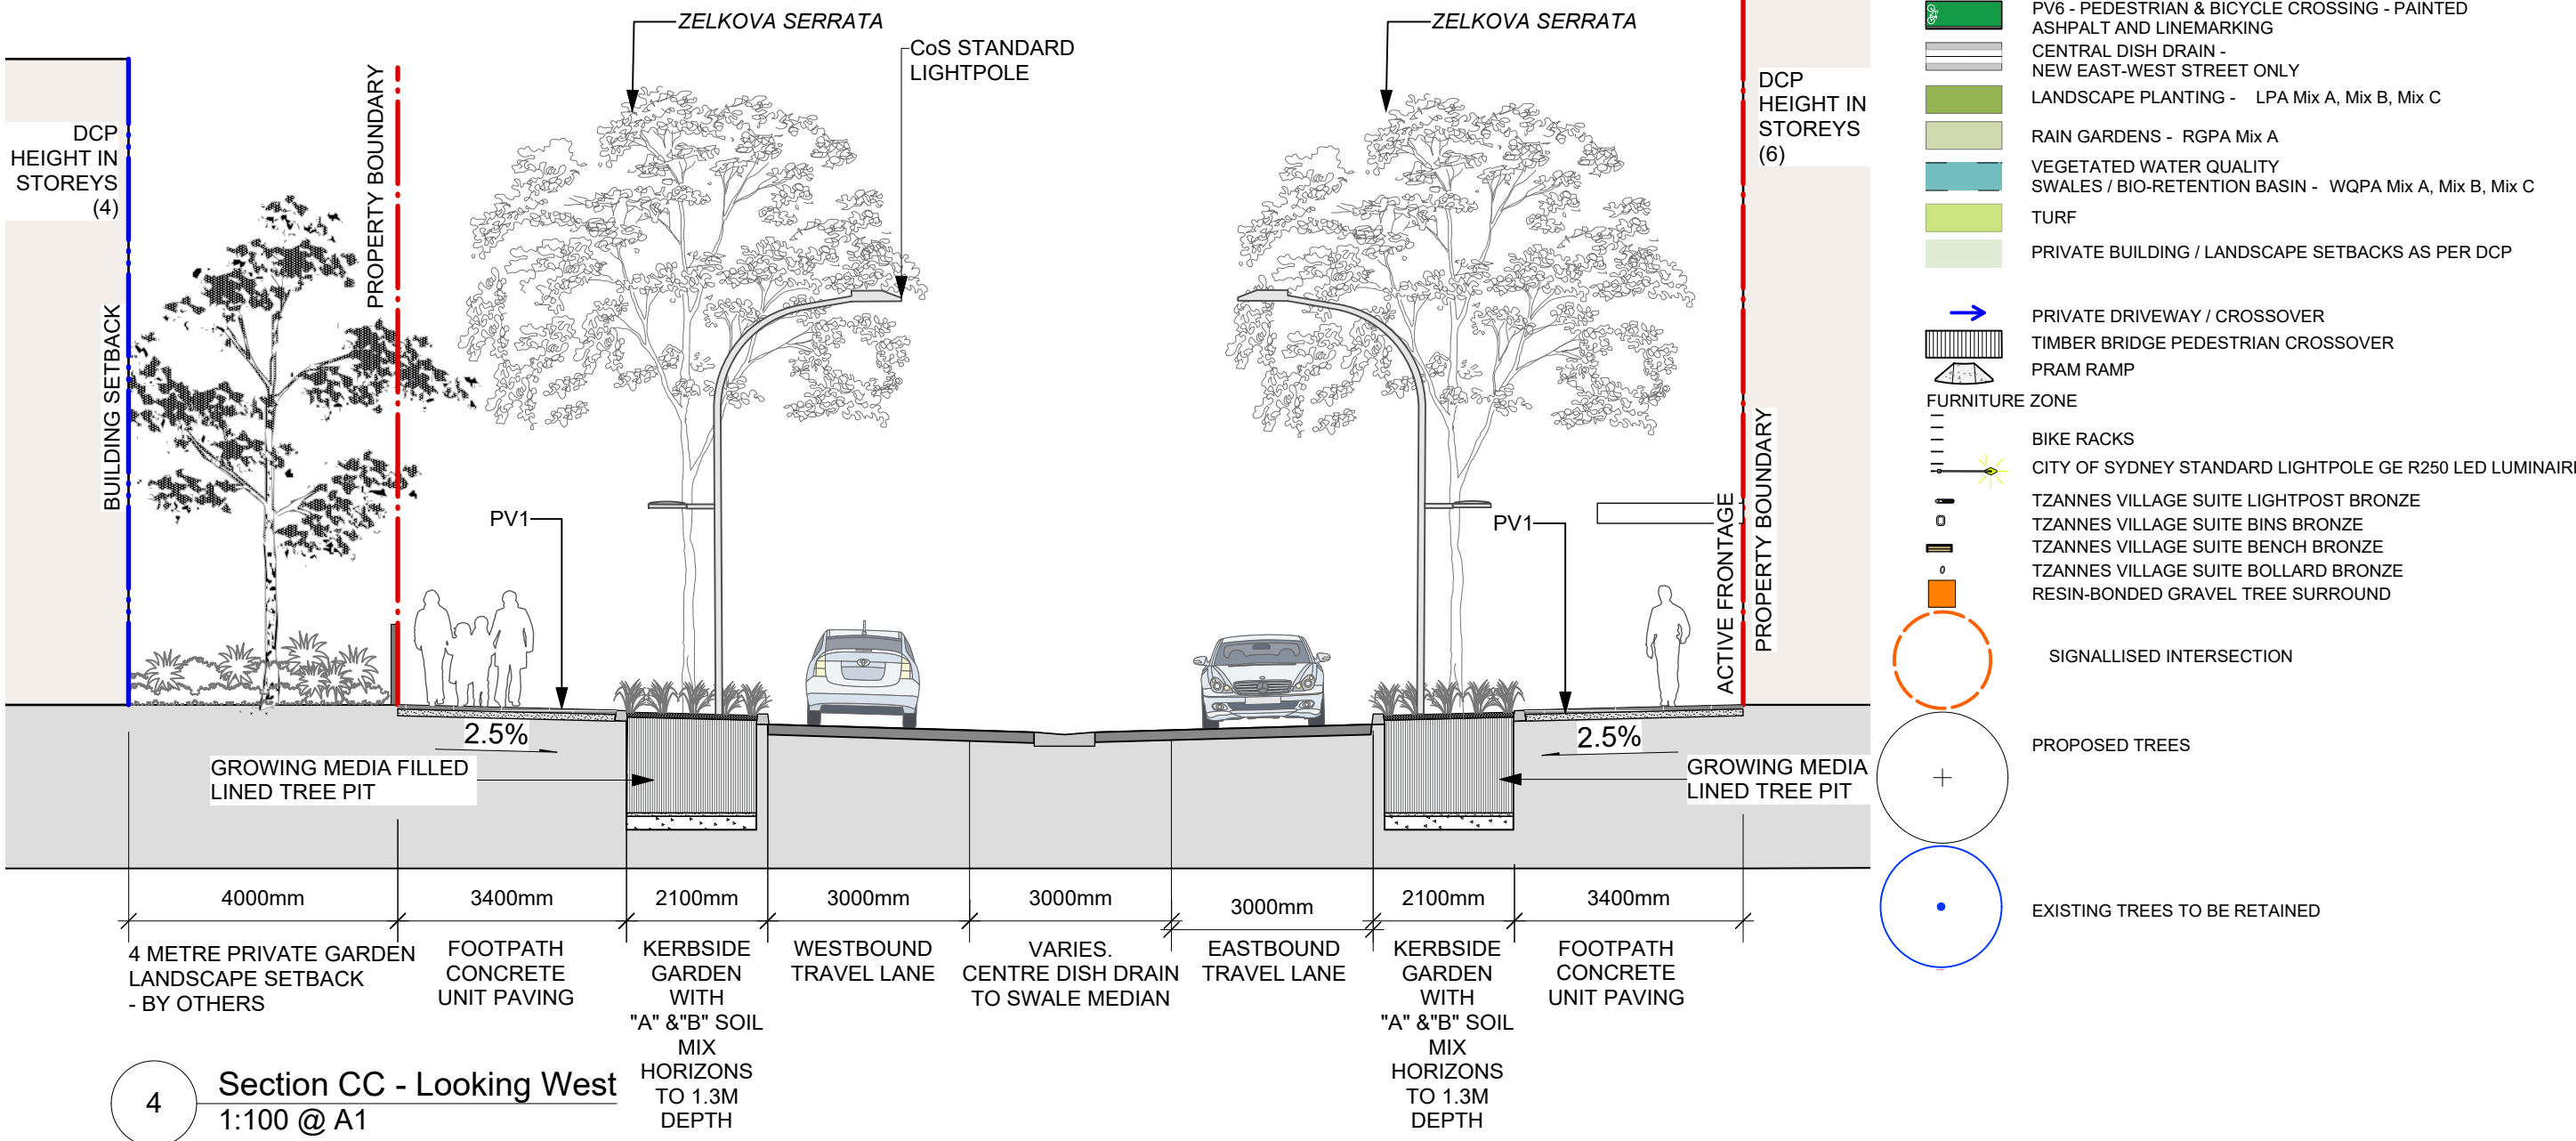


4 Section CC - Looking West
1:100 @ A1

- Legend**
- DCP STUDY AREA BOUNDARY
 - LOT BOUNDARY
 - BUILDING SETBACKS
 - CASTELLATED KERB 200MM WIDE (NEW EAST WEST ST ONLY)
 - CASTELLATED KERB 150MM WIDE & GUTTER (YOUNG ST ONLY)
 - RAISED CONCRETE KERB
 - FLUSH CONCRETE KERB
 - PV1 - CONCRETE UNIT PAVING
 - PV2 - INSITU GREEN CONCRETE PAVEMENT
 - PV3 - TRIHIX UNIT PAVING
 - PV4 - ECOTRIHIX PERMEABLE UNIT PAVING
 - PV5 - 100% STANDARD CHARCOAL WITH STRUCTURAL SOIL UNDER
 - PV6 - PEDESTRIAN & BICYCLE CROSSING - PAINTED ASPHALT AND LINEMARKING
 - CENTRAL DISH DRAIN - NEW EAST WEST STREET ONLY
 - LANDSCAPE PLANTING - LPA Mix A, Mix B, Mix C
 - RAIN GARDENS - ROPA Mix A
 - VEGETATED WATER QUALITY SWALES / BIO-RETENTION BASIN - WOPA Mix A, Mix B, Mix C
 - TURF
 - PRIVATE BUILDING / LANDSCAPE SETBACKS AS PER DCP
 - PRIVATE DRIVEWAY / CROSSOVER
 - TIMBER BRIDGE PEDESTRIAN CROSSOVER
 - PRAM RAMP
 - FURNITURE ZONE
 - BIKE RACKS
 - CITY OF SYDNEY STANDARD LIGHTPOLE GE R250 LED LUMINAIRE
 - TZANNES VILLAGE SUITE LIGHTPOST BRONZE
 - TZANNES VILLAGE SUITE BINS BRONZE
 - TZANNES VILLAGE SUITE BENCH BRONZE
 - TZANNES VILLAGE SUITE BOLLARD BRONZE
 - RESIN-BONDED GRAVEL TREE SURROUND
 - SIGNALISED INTERSECTION
 - PROPOSED TREES
 - EXISTING TREES TO BE RETAINED

SHEET IN COLOUR - PRINT ALL COPIES IN COLOUR

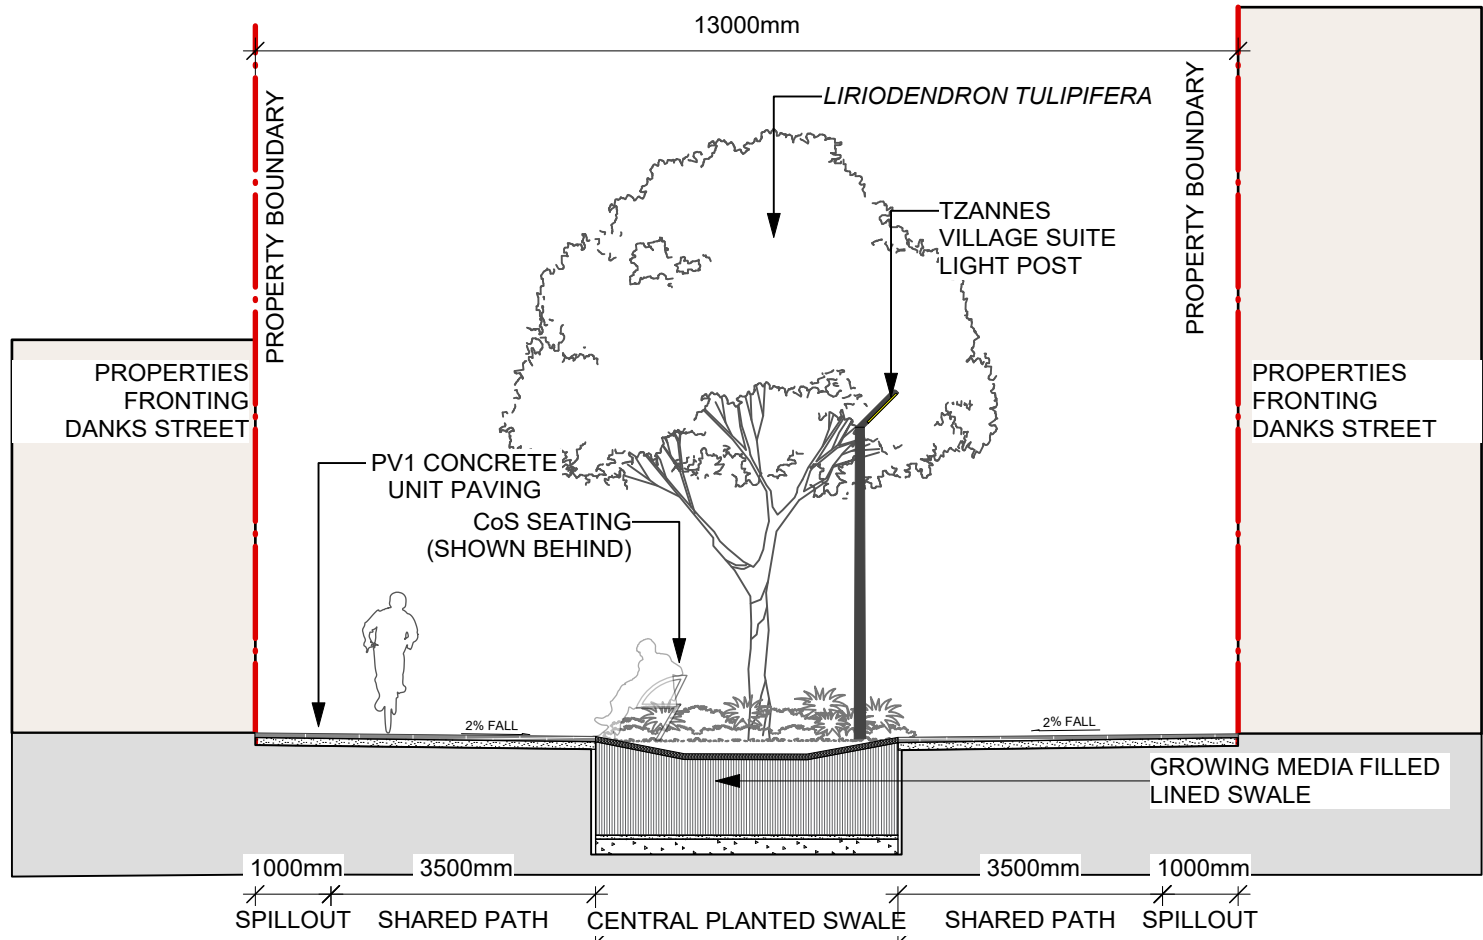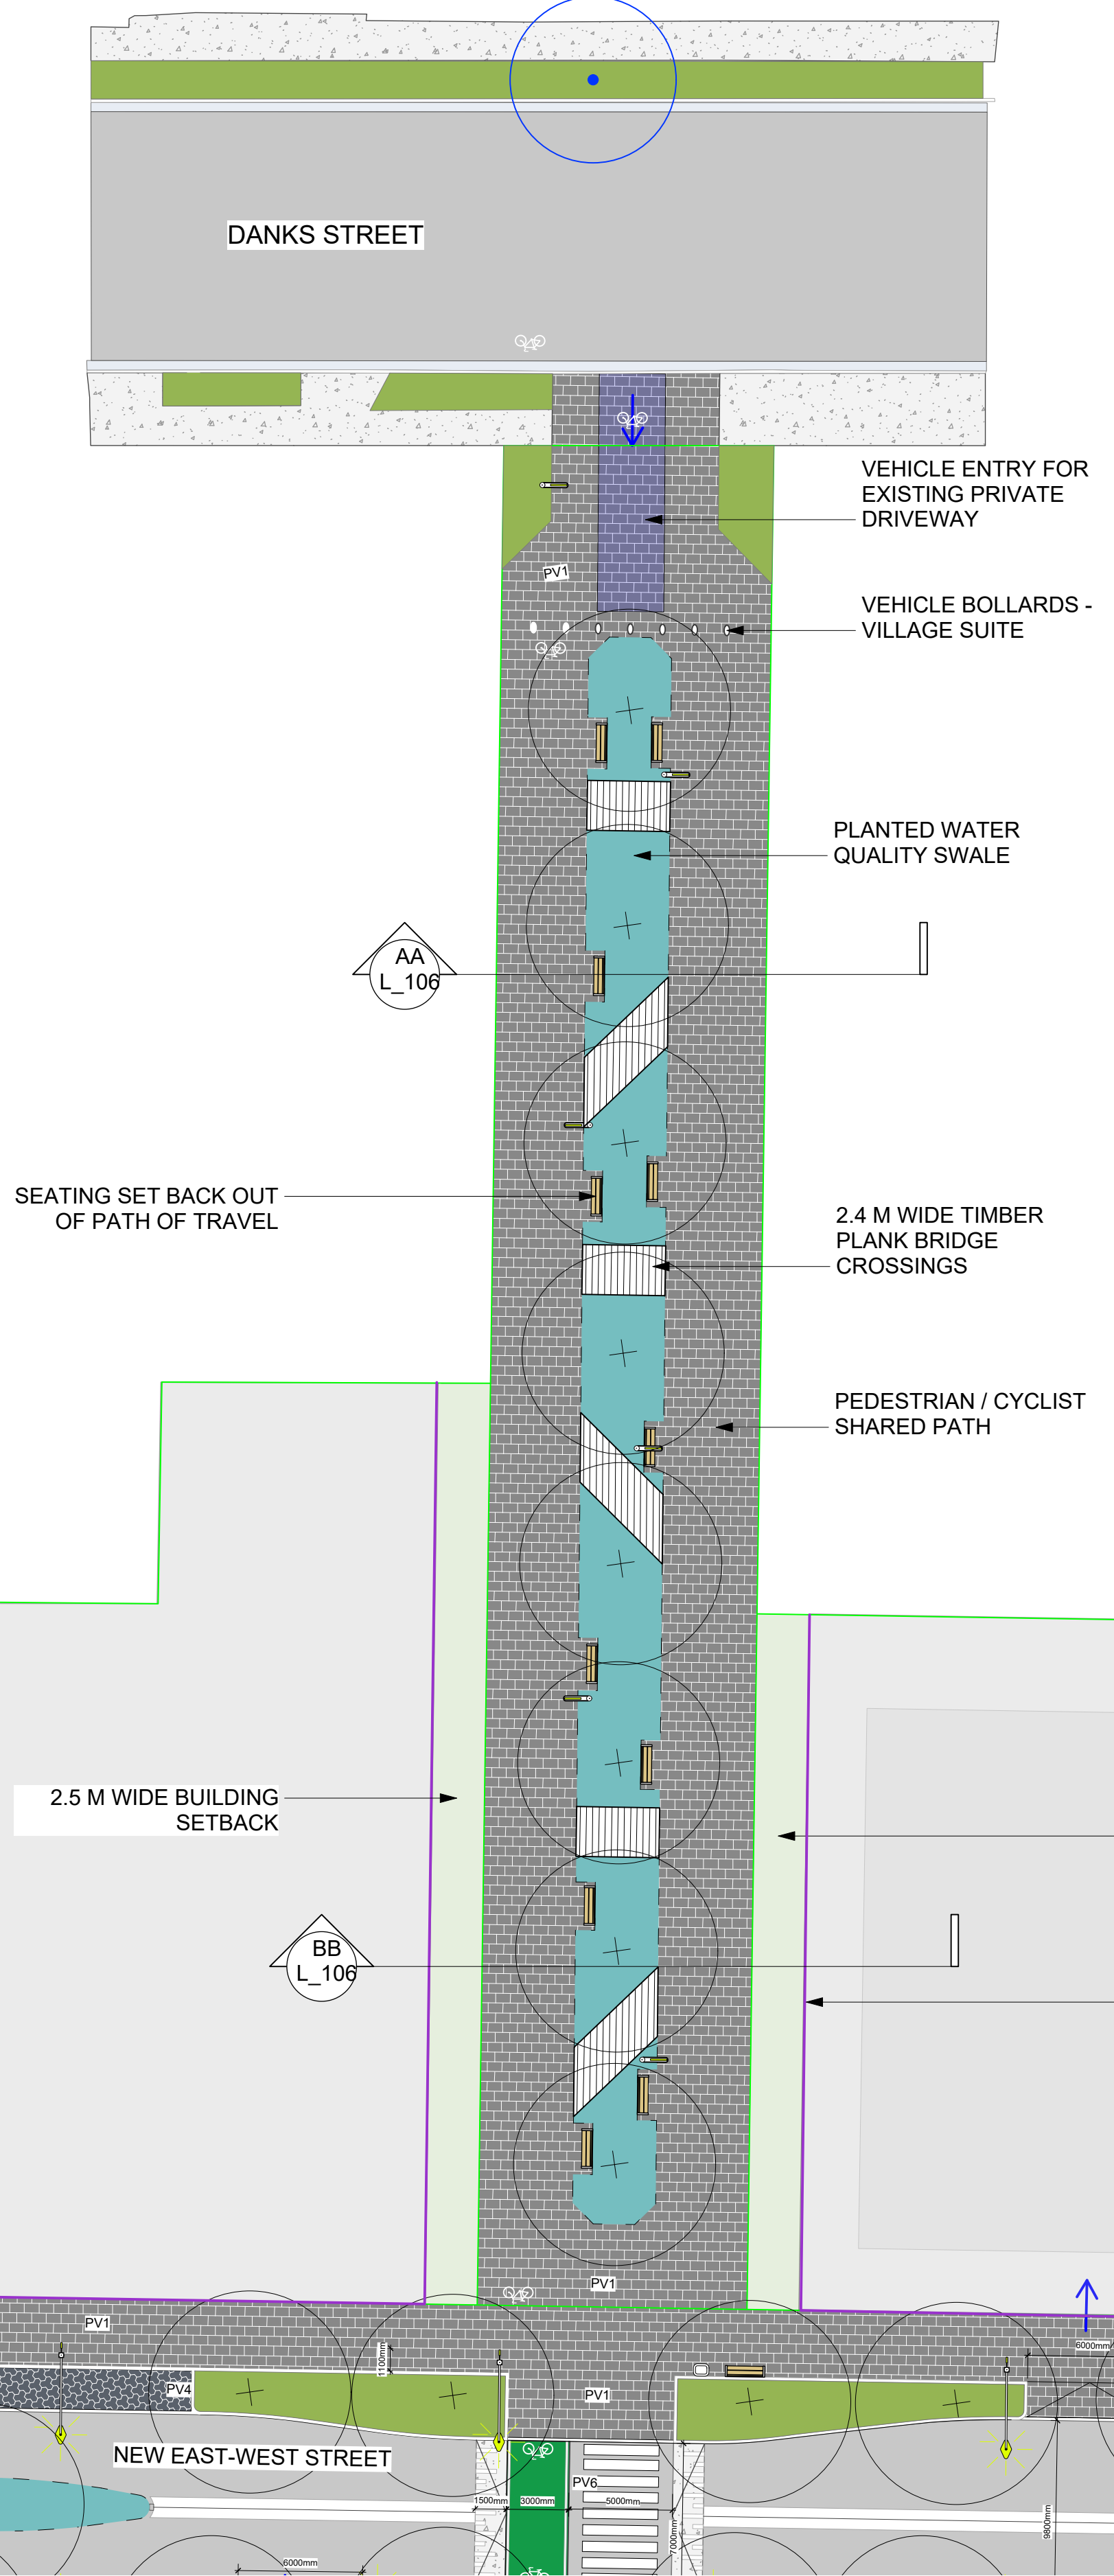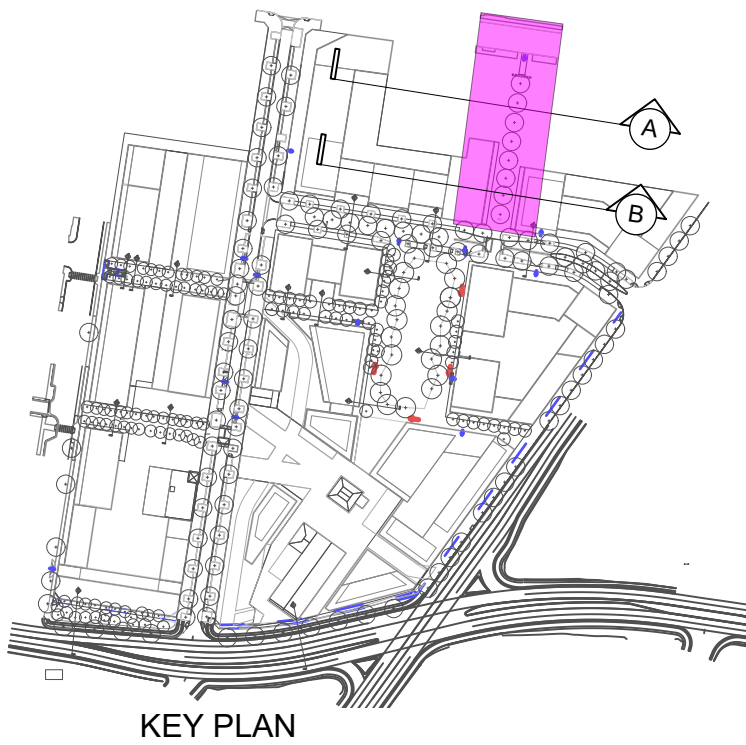

3 Section AA - Looking North
1:100 @ A1

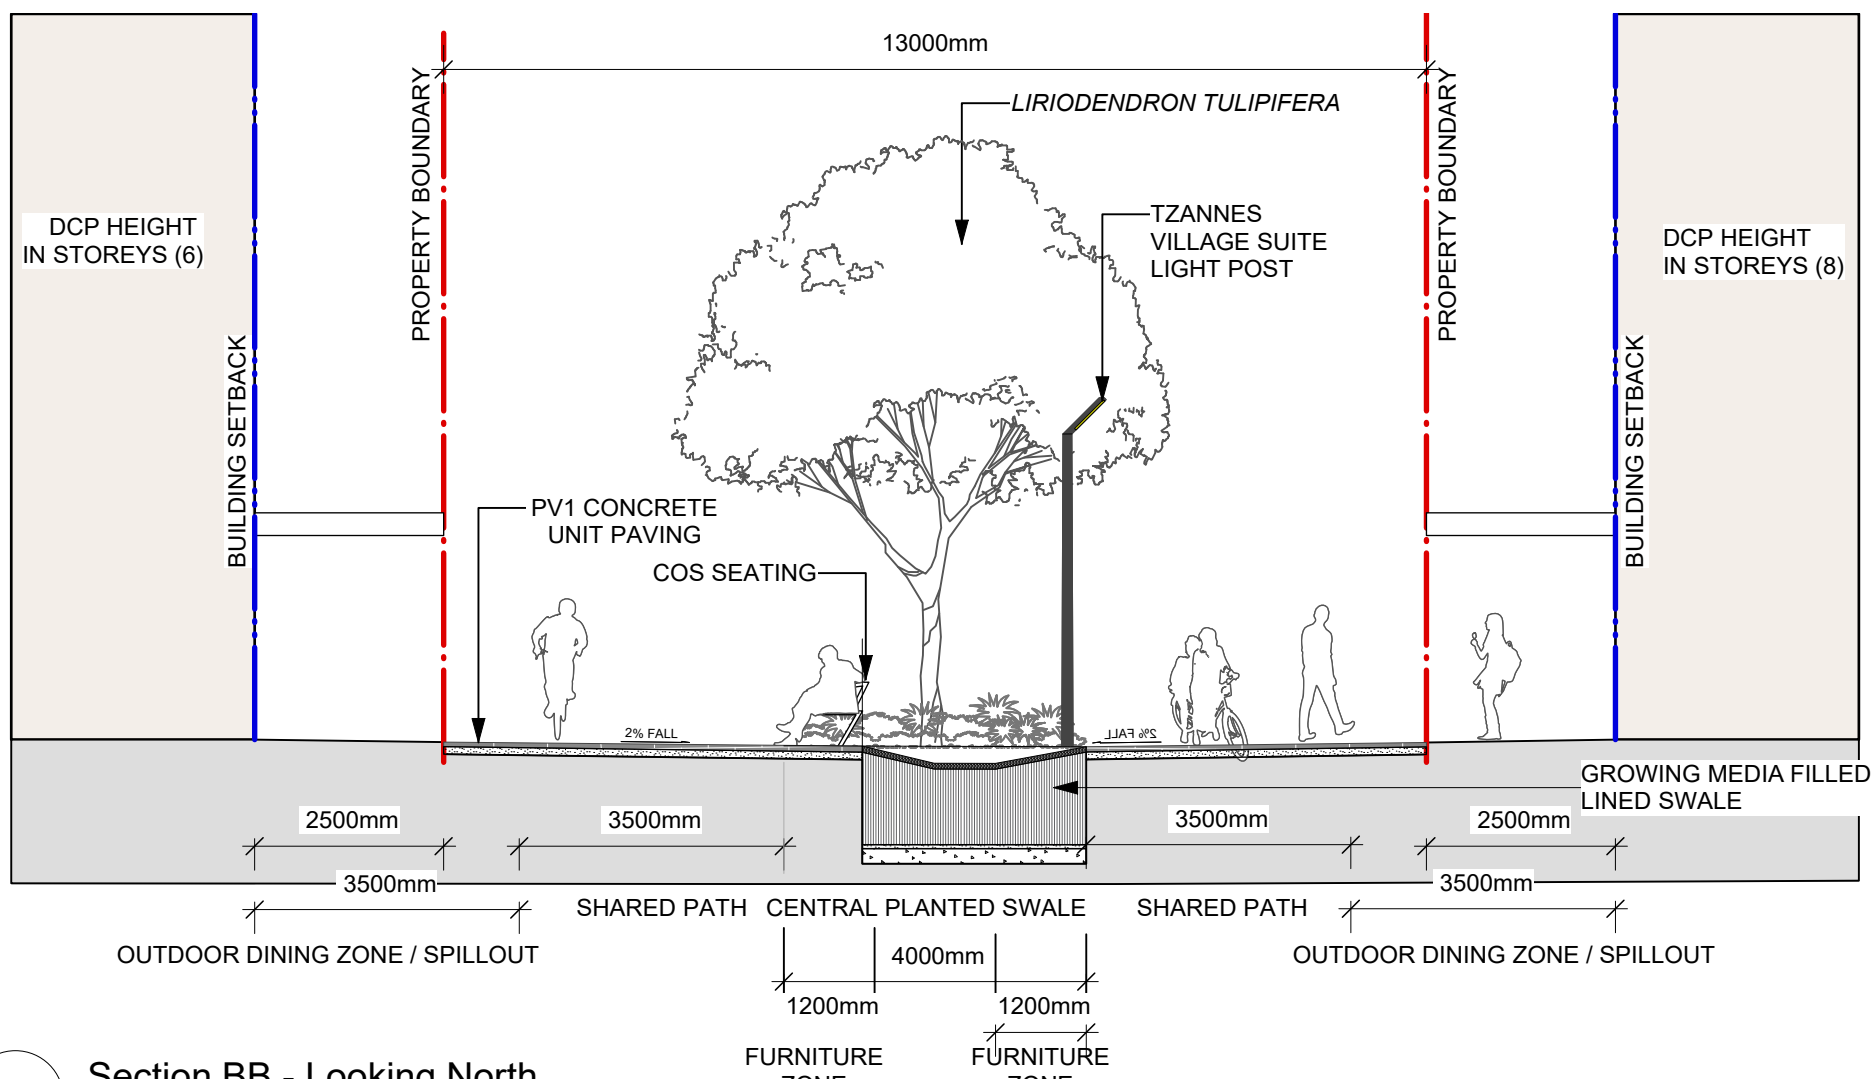

2 Section BB - Looking North
1:100 @ A1

- Legend**
- DCP STUDY AREA BOUNDARY
 - LOT BOUNDARY
 - BUILDING SETBACKS
 - CASTELLATED KERB 200MM WIDE (NEW EAST WEST ST ONLY)
 - CASTELLATED KERB 150MM WIDE & GUTTER (YOUNG ST ONLY)
 - RAISED CONCRETE KERB
 - FLUSH CONCRETE KERB
 - PV1 - CONCRETE UNIT PAVING
 - PV2 - INSITU GREEN CONCRETE PAVEMENT
 - PV3 - TRIHEX UNIT PAVING
 - PV4 - ECOTRIHEX PERMEABLE UNIT PAVING
 - 100% STANDARD CHARCOAL WITH STRUCTURAL SOIL UNDER
 - PV5 - RAISED PEDESTRIAN THRESHOLD ZEBRA CROSSING - PAINTED ASPHALT LINEMARKING
 - PV6 - PEDESTRIAN & BICYCLE CROSSING - PAINTED ASPHALT AND LINEMARKING
 - CENTRAL DISH DRAIN - NEW EAST-WEST STREET ONLY
 - LANDSCAPE PLANTING - LPA Mix A, Mix B, Mix C
 - RAIN GARDENS - RGPA Mix A
 - VEGETATED WATER QUALITY SWALES / BIO-RETENTION BASIN - WQPA Mix A, Mix B, Mix C
 - TURF
 - PRIVATE BUILDING / LANDSCAPE SETBACKS AS PER DCP
 - PRIVATE DRIVEWAY / CROSSOVER
 - TIMBER BRIDGE PEDESTRIAN CROSSOVER
 - PRAM RAMP
 - FURNITURE ZONE
 - BIKE RACKS
 - CITY OF SYDNEY STANDARD LIGHTPOLE GE R250 LED LUMINAIRE
 - TZANNES VILLAGE SUITE LIGHTPOST BRONZE
 - TZANNES VILLAGE SUITE BINS BRONZE
 - TZANNES VILLAGE SUITE BENCH BRONZE
 - TZANNES VILLAGE SUITE BOLLARD BRONZE
 - RESIN-BONDED GRAVEL TREE SURROUND
 - SIGNALISED INTERSECTION
 - PROPOSED TREES
 - EXISTING TREES TO BE RETAINED


1 Danks Street Through Site Link Detail Plan
1:250 @ A1

SHEET IN COLOUR - PRINT ALL COPIES IN COLOUR

NOT FOR CONSTRUCTION

ISSUE	DESCRIPTION	BY	APPD	DATE
A	Stage 2		DM	15/12/2019
B	Stage 2		DM	04/02/2020
C	Stage 2		DM	26/03/2020
D	Stage 2		DM	13/05/2020
E	Stage 2		DM	16/06/2020

NORTH / SCALE
Scale 1:250, 1:100

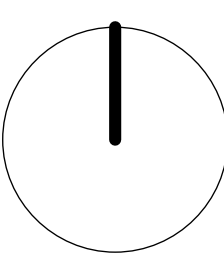

33 PARALLEL
21 Chambers Avenue
Bondi Beach Sydney
NSW 2026 Australia
Tel: (61) 0407134211
(61) 0451633762
info@33parallel.com.au
Darren Mansfield
AILA Registered Landscape Architect


CLIENT NAME
City Of Sydney

PROJECT
Danks Street South Precinct Waterloo -
Integrated Streetscapes Concept Design

DRAWING TITLE
Danks Street Through Site Link

CREATED	DATE	CHECKED	PROJECT STAGE	SHEET SIZE
	20/11/2019	DM	Concept Design	ISO A1
PROJECT NUMBER	DRAWING NUMBER	ISSUE		
19020	L_106	E		

MATERIALS PALETTE

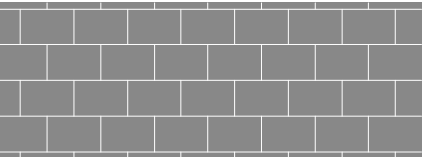


PV1 - CONCRETE UNIT PAVING

Colour and type : Pebblecrete PPX 1201:120D Honed - 150
600x400x40mm for footpath areas
600x400x80mm for trafficable areas such as continuous footpa h
treatments and driveway crossings
Square edges with no chamfers





PV2 - INSITU GREEN CONCRETE PAVEMENT

Colour and type : Grey Portland cement with supplementary cementitious
material such as fly ash or other alternat ves to achieve a 30% reduction
in port and cement
Finish : broom

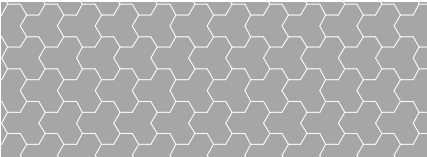



PV3 - SHARED ZONE PAVING

Colour and type : Adbri masonry trihex pavers
70% Honed Charcoal, 30 %Honed Silver
Honed two colour random specks
80mm thick

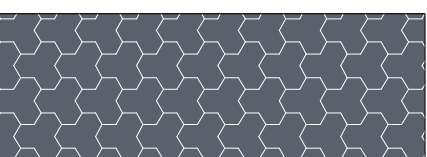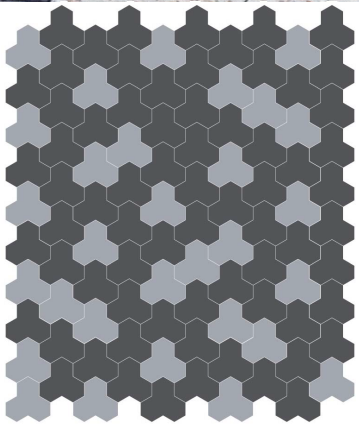

PV4 - PERMEABLE PAVING - CAR PARKING BAYS
NEW EAST WEST STREET, YOUNG STREET & TWO WAY SHARED ZONE


Colour and type : Adbri masonry Eco trihex pavers
100% Standard Charcoal
80mm thick

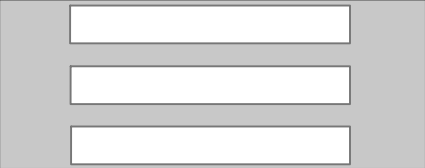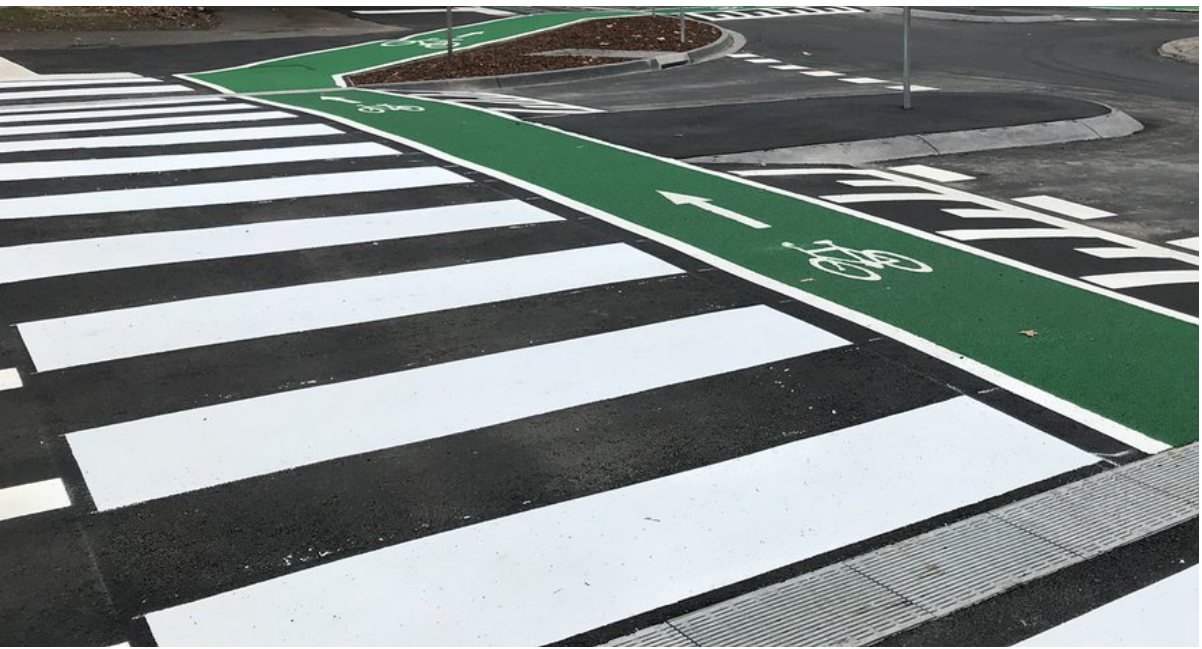


PV5 - RAISED THRESHOLD PEDESTRIAN ZEBRA CROSSING. ASPHALT AND PAINTED LINEMARKING



PV6 - PEDESTRIAN & BICYCLE CROSSING PAVING
PAINTED ASPHALT AND LINEMARKING

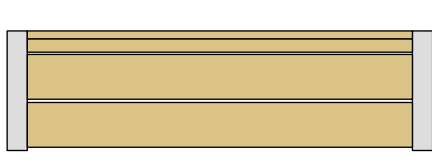

TZANNES VILLAGE SUITE BENCH
Bronze

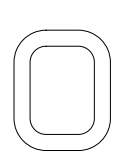

TZANNES VILLAGE SUITE BIN
Bronze



TZANNES VILLAGE SUITE BOLLARD
Bronze



TZANNES VILLAGE SUITE LIGHTPOLE
Bronze



CITY OF SYDNEY STANDARD LIGHTPOLE
GE-R250 LED Luminaire



CITY OF SYDNEY STANDARD PARKS BIKERAIL
Stainless Steel

Legend


- DGP STUDY AREA BOUNDARY
- LOT BOUNDARY
- BUILDING SETBACKS
- CASTELLATED KERB 200MM WIDE (NEW EAST WEST ST ONLY)
- CASTELLATED KERB 150MM WIDE & GUTTER (YOUNG ST ONLY)
- RAISED CONCRETE KERB
- FLUSH CONCRETE KERB
- PV1 - CONCRETE UNIT PAVING
- PV2 - INSITU GREEN CONCRETE PAVEMENT
- PV3 - TRIHEX UNIT PAVING
- 70% HONED CHARCOAL, 30 %HONED SILVER
- PV4 - ECOTRIHEX PERMEABLE UNIT PAVING
- 100% STANDARD CHARCOAL WITH STRUCTURAL SOIL UNDER
- PV5 - RAISED PEDESTRIAN THRESHOLD ZEBRA CROSSING - PAINTED ASPHALT LINEMARKING
- PV6 - PEDESTRIAN & BICYCLE CROSSING - PAINTED ASPHALT AND LINEMARKING
- CENTRAL DISH DRAIN - NEW EAST-WEST STREET ONLY
- LANDSCAPE PLANTING - LPA Mix A, Mix B, Mix C
- RAIN GARDENS - RGPA Mix A
- VEGETATED WATER QUALITY SWALES / BIO-RETENTION BASIN - WQPA Mix A, Mix B, Mix C
- TURF
- PRIVATE BUILDING / LANDSCAPE SETBACKS AS PER DCP
- PRIVATE DRIVEWAY / CROSSOVER
- TIMBER BRIDGE PEDESTRIAN CROSSOVER
- PRAM RAMP
- FURNITURE ZONE
- BIKE RACKS
- CITY OF SYDNEY STANDARD LIGHTPOLE GE R250 LED LUMINAIRE
- TZANNES VILLAGE SUITE LIGHTPOST BRONZE
- TZANNES VILLAGE SUITE BINS BRONZE
- TZANNES VILLAGE SUITE BENCH BRONZE
- TZANNES VILLAGE SUITE BOLLARD BRONZE
- RESIN-BONDED GRAVEL TREE SURROUND

NOT FOR CONSTRUCTION

SHEET IN COLOUR - PRINT ALL COPIES IN COLOUR

Note: All dimensions subject to on site verification prior to execution. Figured dimensions shall be taken in preference to scaling. Drawings made to larger scales and those showing particular parts of the works shall take precedence over drawings made to smaller scale and those for general purposes. All work is to conform to relevant Australian Standards and other codes as applicable together with other authorities. Design drawings by other disciplines have been included for coordination only. All rights reserved. COPYRIGHT © 33 Parallel Landscape Architects. May not be reproduced without permission

ISSUE	DESCRIPTION	BY	APPD	DATE
A	Stage 2		DM	15/12/2019
B	Stage 2		DM	04/02/2020
C	Stage 2		DM	26/03/2020
D	Stage 2		DM	13/05/2020
E	Stage 2		DM	16/06/2020

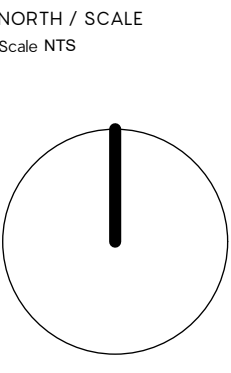


PROJECT TEAM
CITY OF SYDNEY
NORTHROP
asongroup

LANDSCAPE ARCHITECT / URBAN DESIGNERS
33 PARALLEL
21 Chambers Avenue
Bondi Beach Sydney
NSW 2026 Australia
Tel: (61) 0407134211
(61) 0451633762
info@33parallel.com.au
Darren Mansfield
AILA Registered Landscape Architect


CLIENT NAME
City Of Sydney

PROJECT
Danks Street South Precinct Waterloo – Integrated Streetscapes Concept Design


DRAWING TITLE	CREATED	DATE	CHECKED	PROJECT STAGE	SHEET SIZE
Materials Palette		20/11/2019	DM	Concept Design	ISO A1
PROJECT NUMBER	DRAWING NUMBER	ISSUE			
19020	L_1002	E			

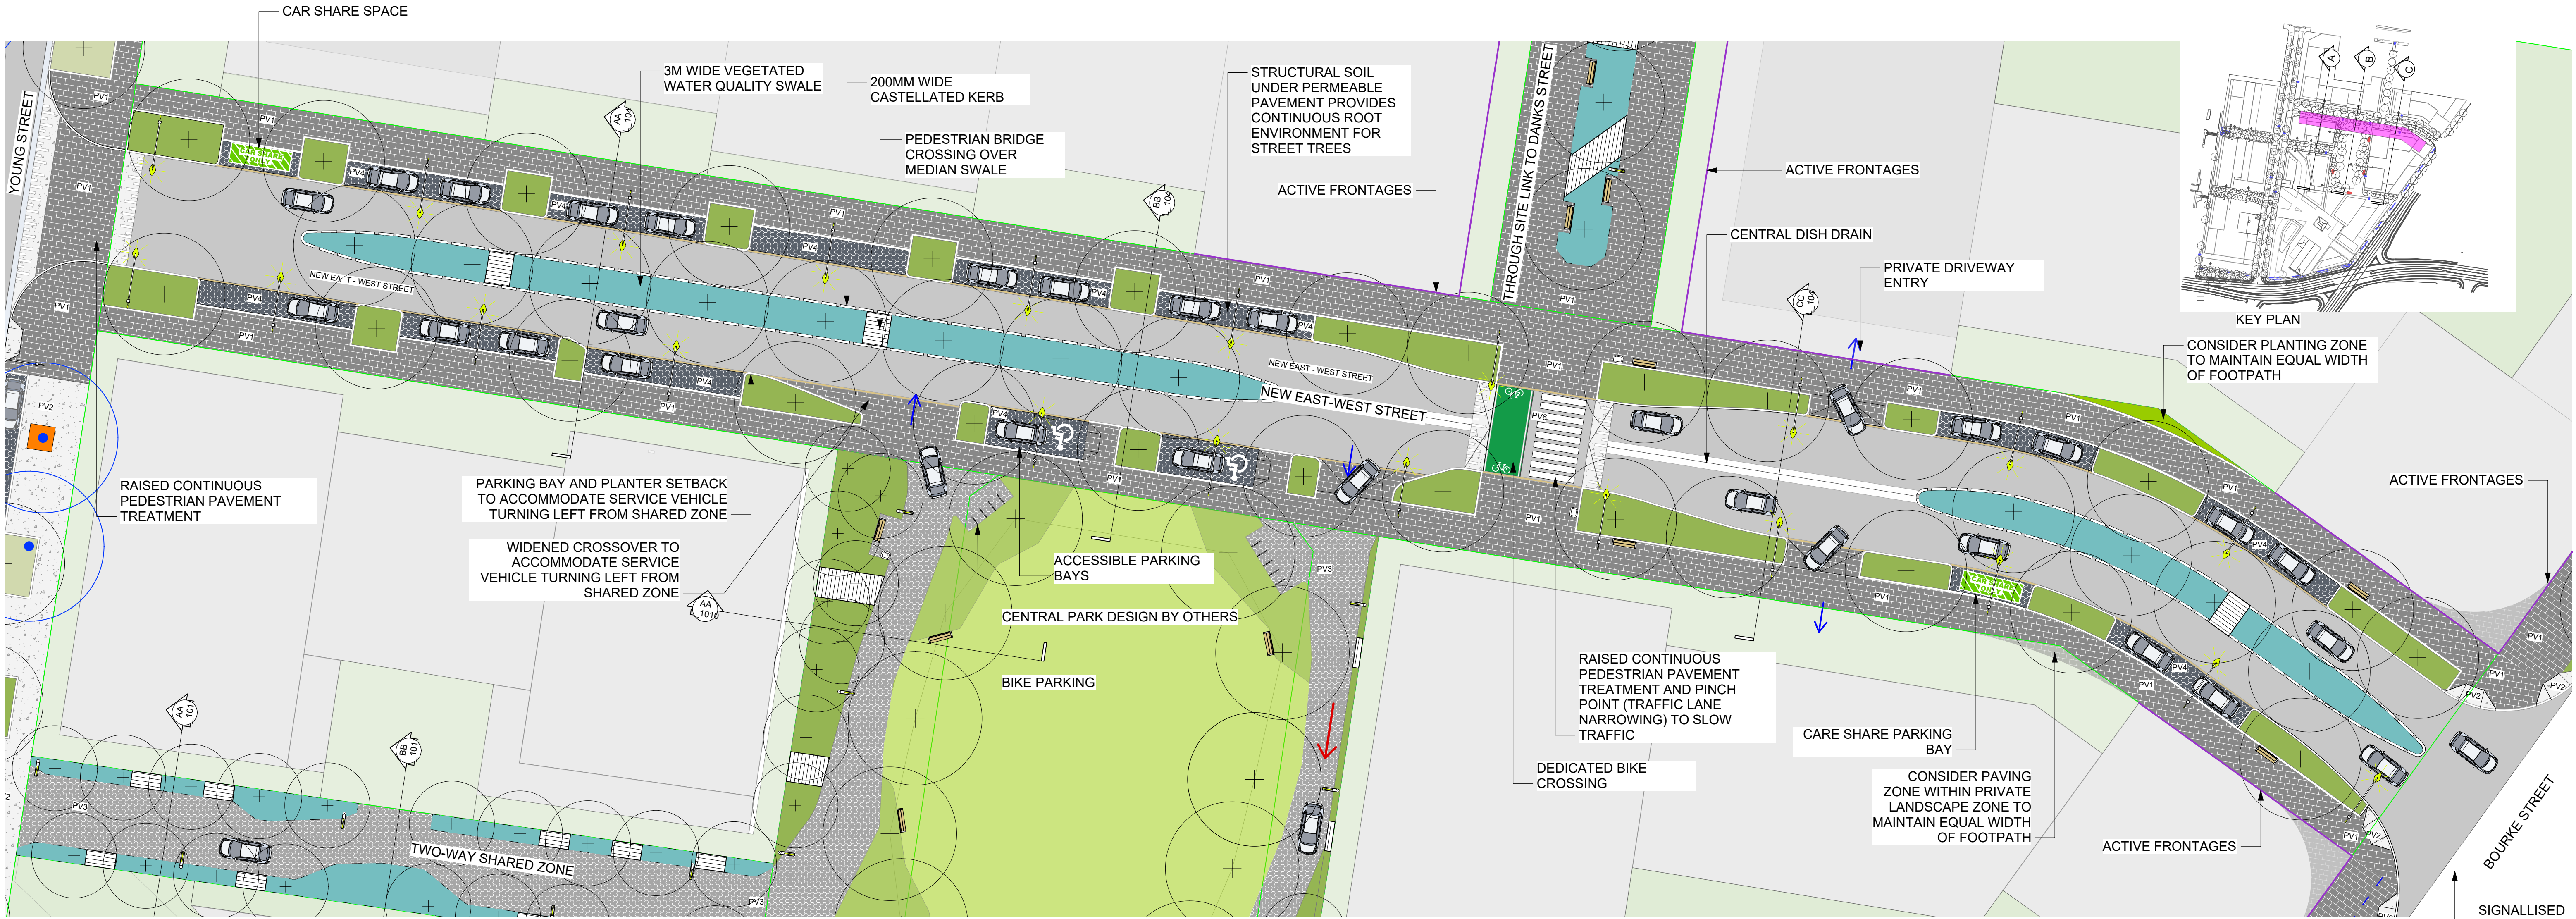

1 GENERAL ARRANGEMENT - NEW EAST-WEST STREET
1:250 @ A1

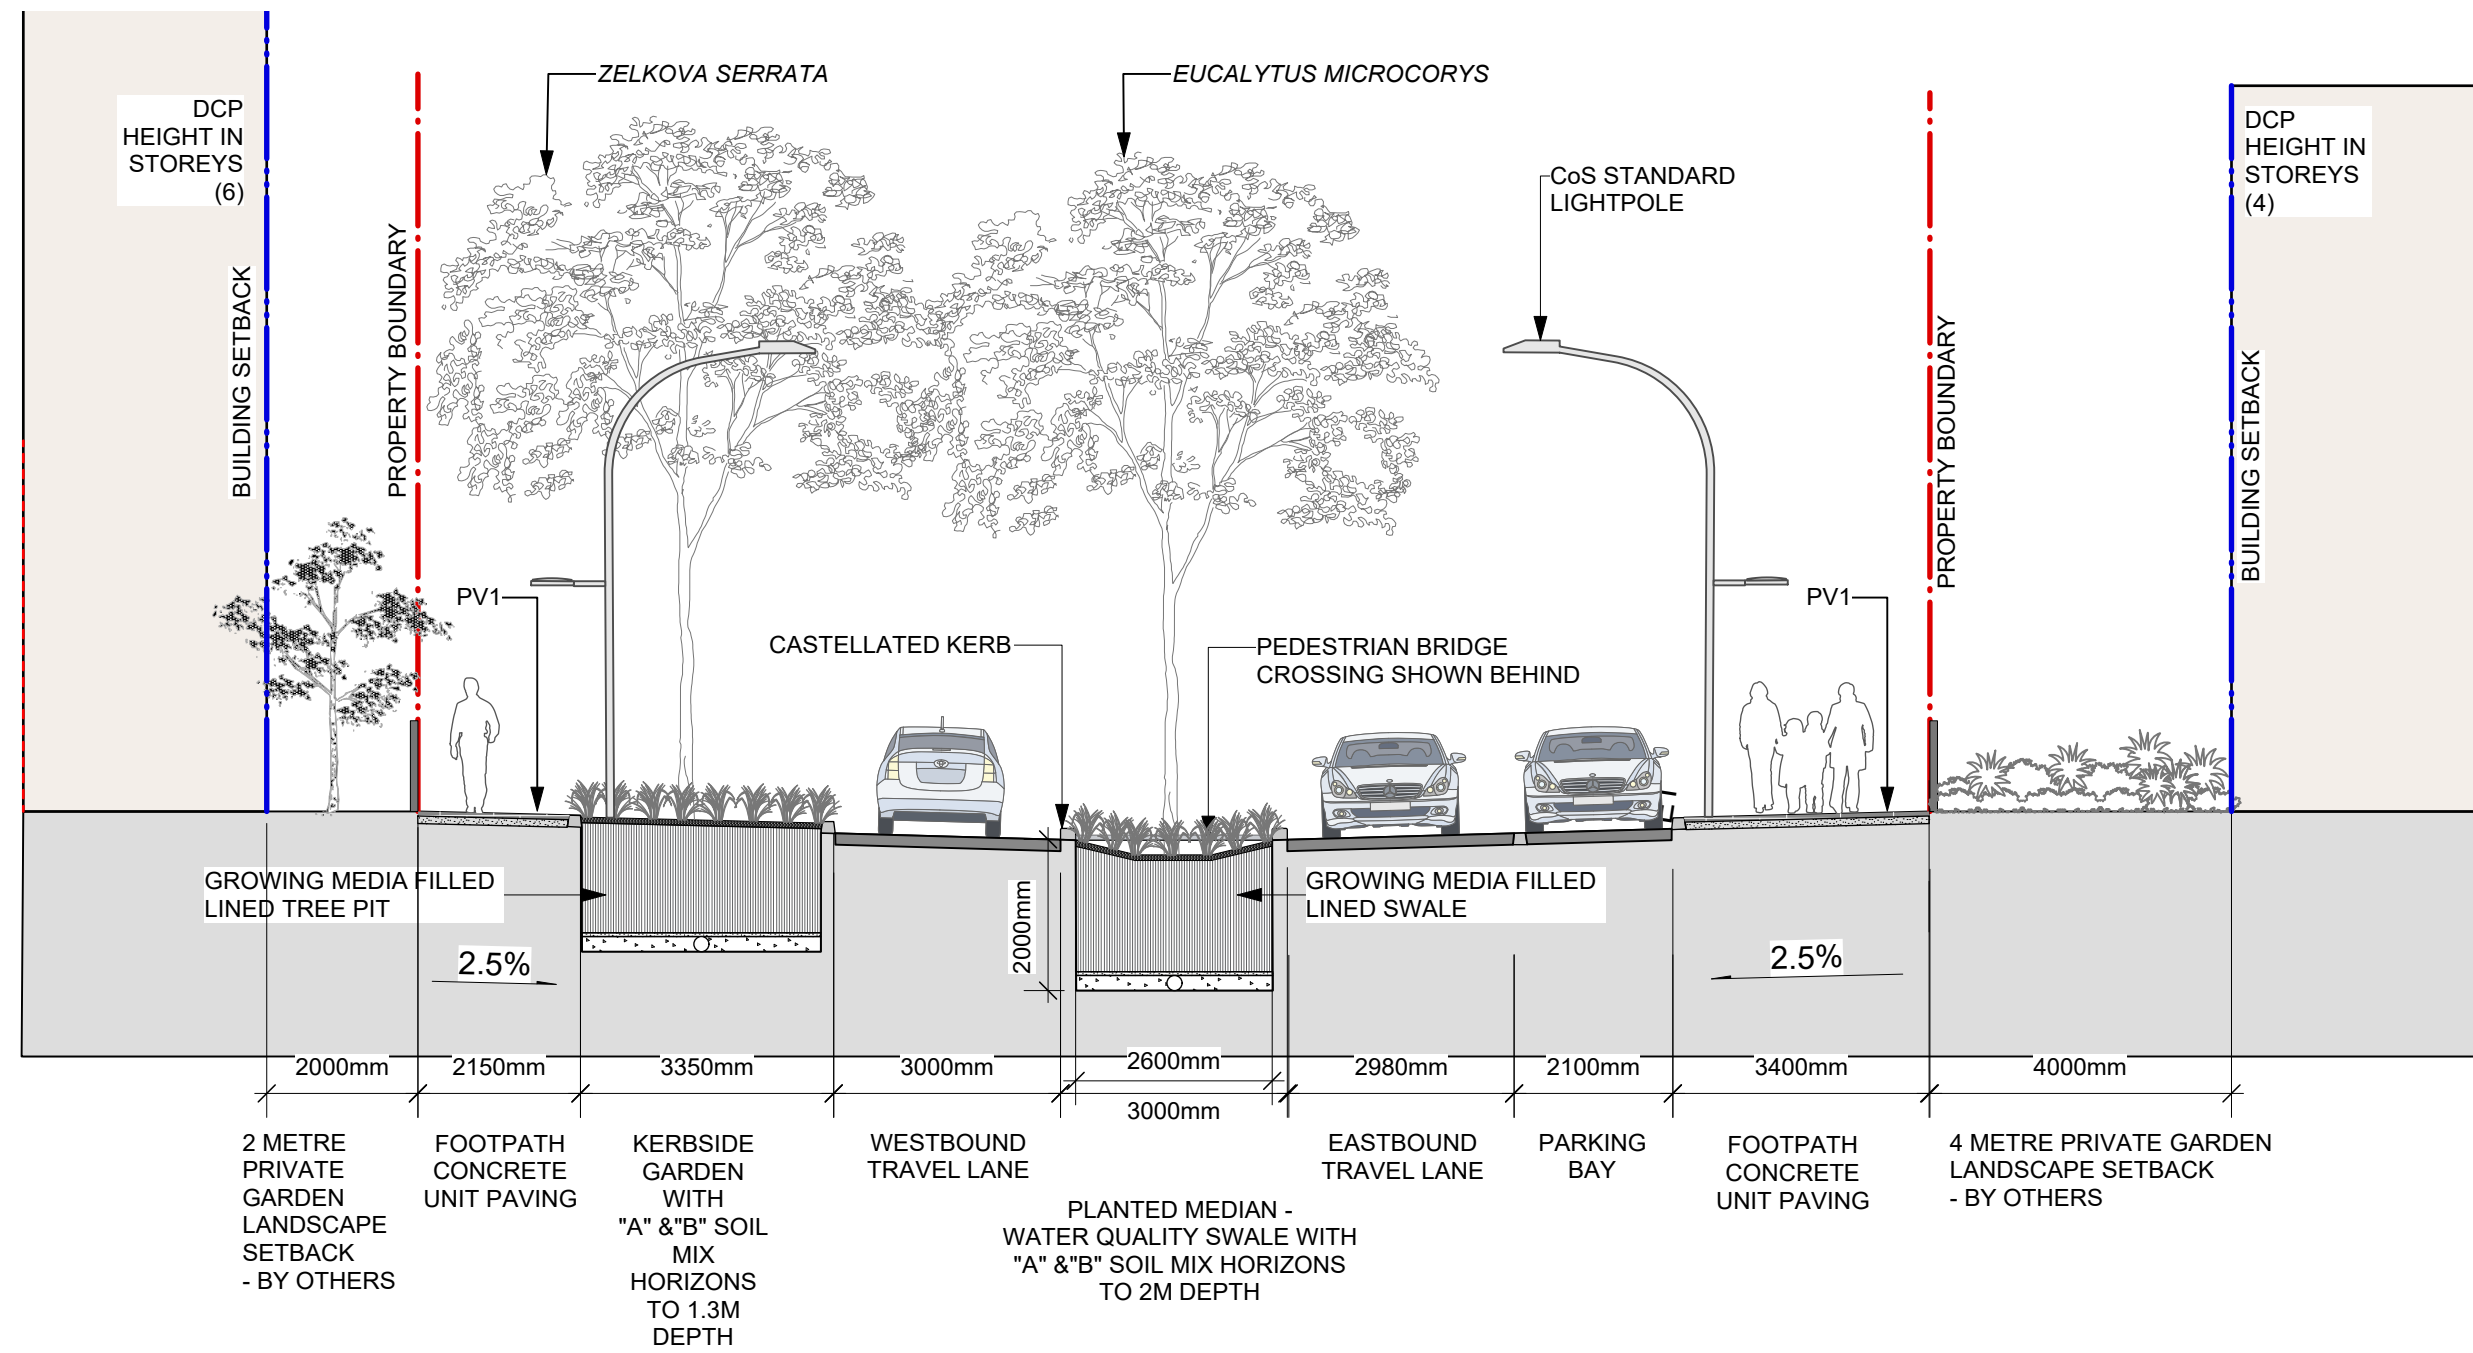

2 Section AA - Looking West
1:100 @ A1

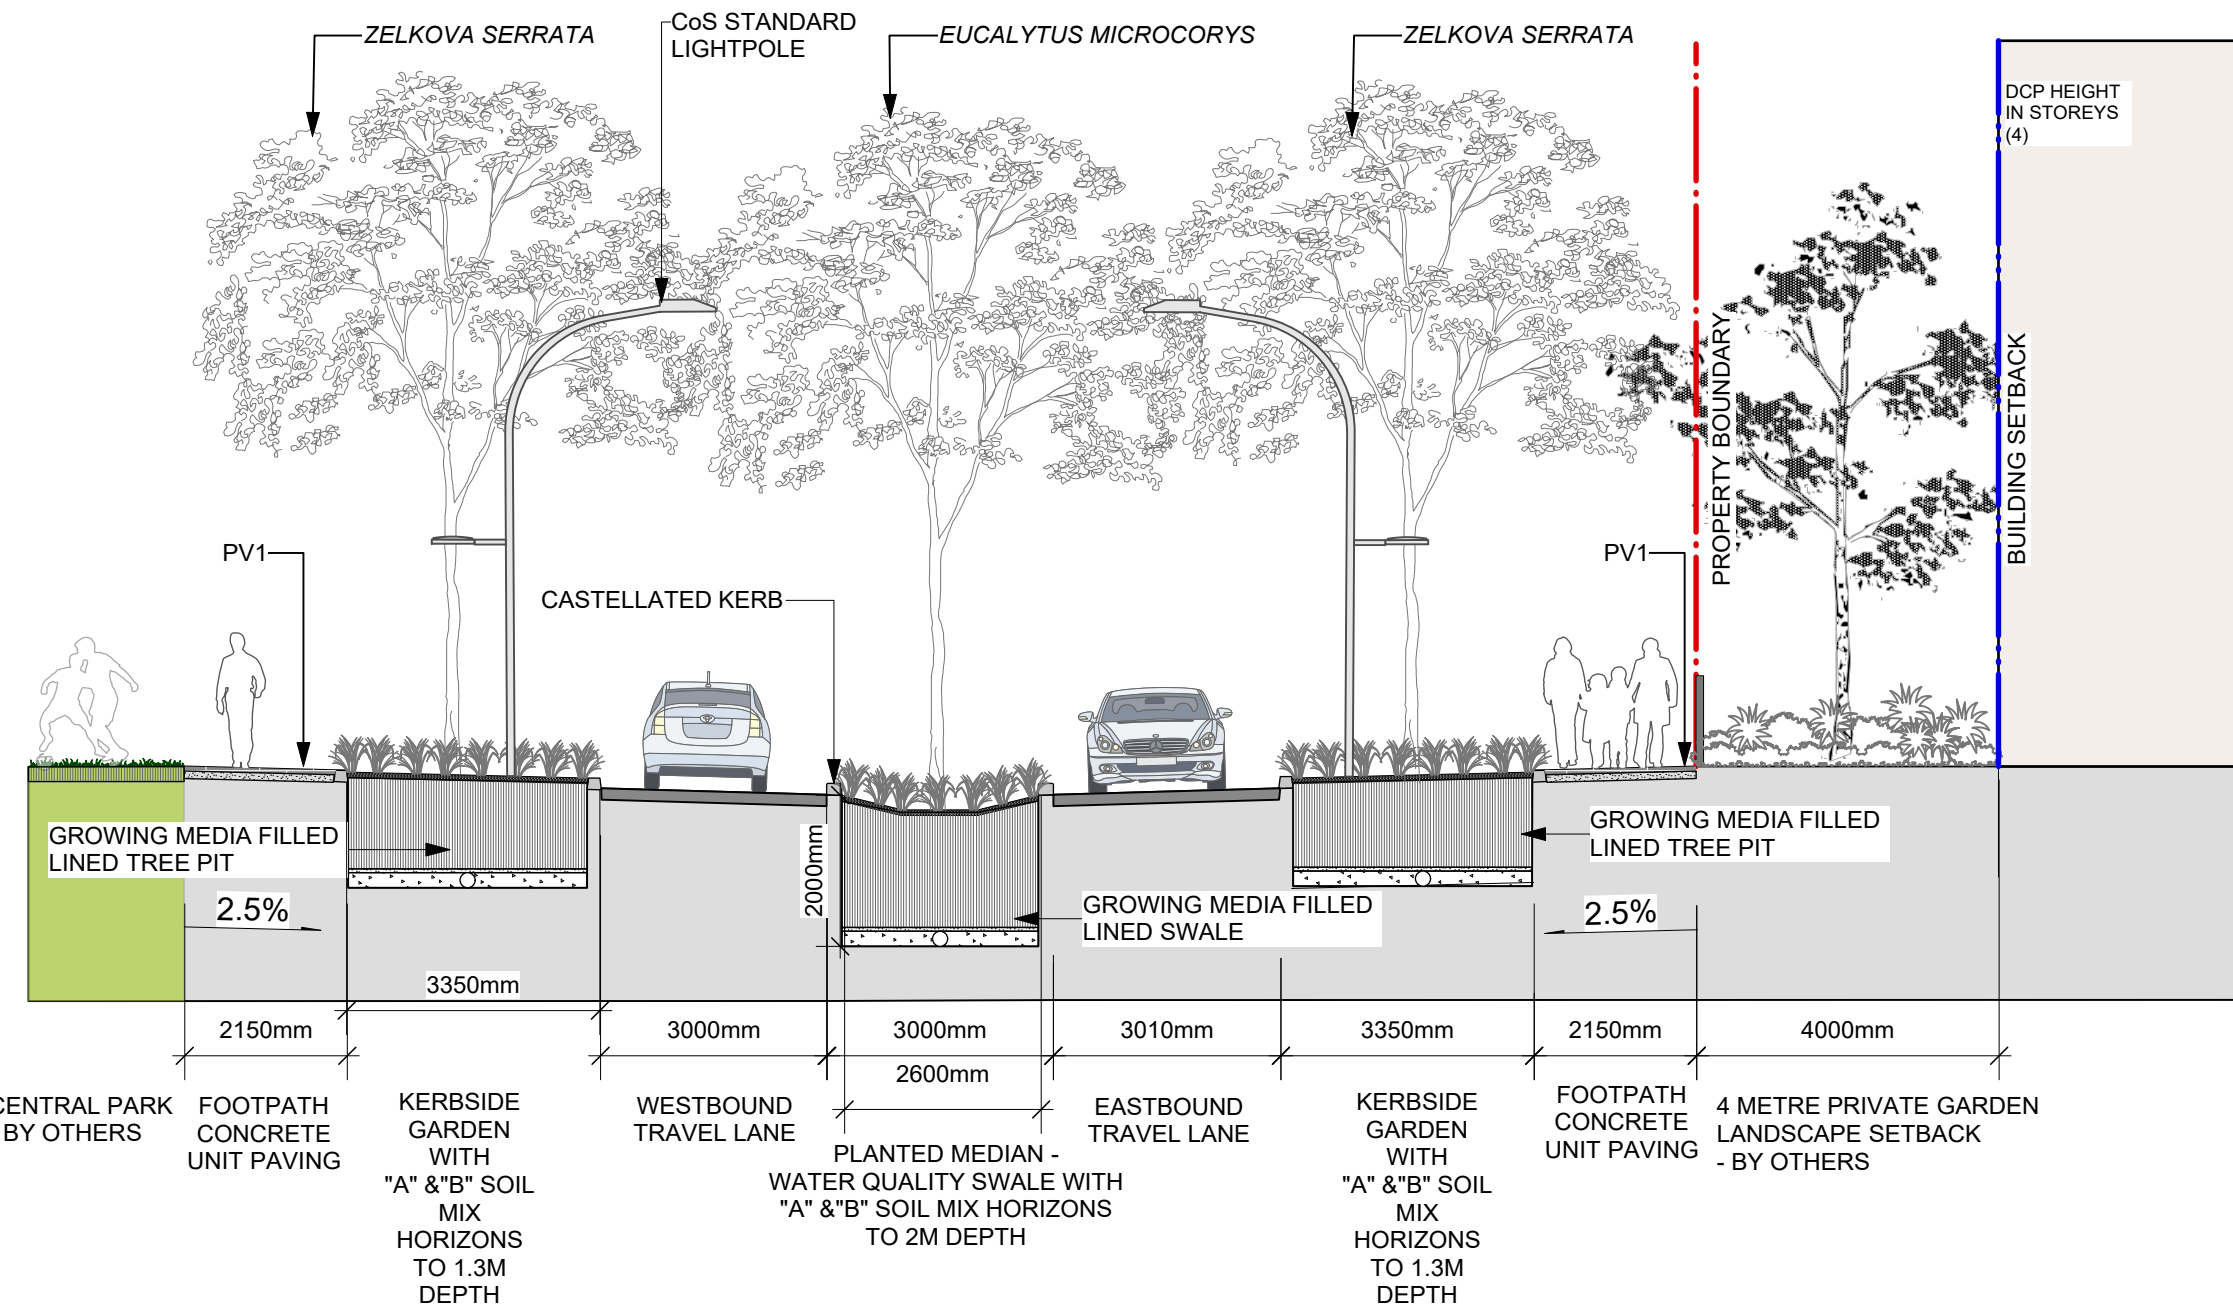

3 Section BB - Looking West
1:100 @ A1


- Legend**
- DCP STUDY AREA BOUNDARY
 - LOT BOUNDARY
 - BUILDING SETBACKS
 - CASTELLATED KERB 200MM WIDE (NEW EAST WEST ST ONLY)
 - CASTELLATED KERB 150MM WIDE & GUTTER (YOUNG ST ONLY)
 - RAISED CONCRETE KERB
 - FLUSH CONCRETE KERB
 - PV1 - CONCRETE UNIT PAVING
 - PV2 - INSITU GREEN CONCRETE PAVEMENT
 - PV3 - TRIHEX UNIT PAVING
 - PV4 - ECOTRIHEX PERMEABLE UNIT PAVING
 - PV5 - 100% STANDARD CHARCOAL WITH STRUCTURAL SOIL UNDER
 - PV6 - PEDESTRIAN & BICYCLE CROSSING - PAINTED ASPHALT AND LINEMARKING
 - CENTRAL DISH DRAIN - NEW EAST-WEST STREET ONLY
 - LANDSCAPE PLANTING - LPA Mix A, Mix B, Mix C
 - RAIN GARDENS - RGPA Mix A
 - VEGETATED WATER QUALITY SWALES / BIO-RETENTION BASIN - WQPA Mix A, Mix B, Mix C
 - TURF
 - PRIVATE BUILDING / LANDSCAPE SETBACKS AS PER DCP
 - PRIVATE DRIVEWAY / CROSSOVER
 - TIMBER BRIDGE PEDESTRIAN CROSSOVER
 - PRAM RAMP
 - FURNITURE ZONE
 - BIKE RACKS
 - CITY OF SYDNEY STANDARD LIGHTPOLE GE R250 LED LUMINAIRE
 - TZANNES VILLAGE SUITE LIGHTPOST BRONZE
 - TZANNES VILLAGE SUITE BINS BRONZE
 - TZANNES VILLAGE SUITE BENCH BRONZE
 - TZANNES VILLAGE SUITE BOLLARD BRONZE
 - RESIN-BONDED GRAVEL TREE SURROUND
 - SIGNALLISED INTERSECTION
 - PROPOSED TREES
 - EXISTING TREES TO BE RETAINED

SHEET IN COLOUR - PRINT ALL COPIES IN COLOUR

NOT FOR CONSTRUCTION

ISSUE	DESCRIPTION	BY	APPD	DATE
A	Stage 2		DM	15/12/2019
B	Stage 2		DM	04/02/2020
C	Stage 2		DM	26/03/2020
D	Stage 2		DM	13/05/2020
E	Stage 2		DM	16/06/2020

NORTH / SCALE
Scale 1:250, 1:100

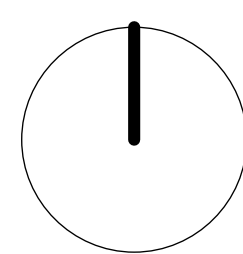



















33 PARALLEL
21 Chambers Avenue
Bondi Beach Sydney
NSW 2026 Australia
Tel: (61) 0407134211
(61) 0451633762
info@33parallel.com.au
Darren Mansfield
AILA Registered Landscape Architect

CLIENT NAME
City Of Sydney
PROJECT
Danks Street South Precinct Waterloo - Integrated Streetscapes Concept Design

DRAWING TITLE					
New East-West Street					
CREATED	DATE	CHECKED	PROJECT STAGE		SHEET SIZE
	20/11/2019	DM	Concept Design		ISO A1
PROJECT NUMBER			DRAWING NUMBER		ISSUE
19020			L_1004		E



LEGEND - TREES

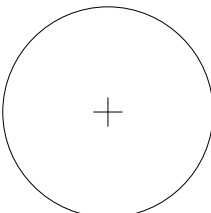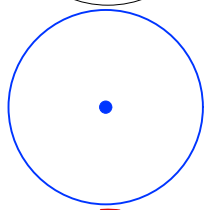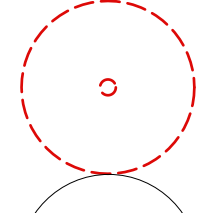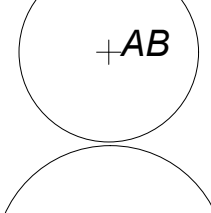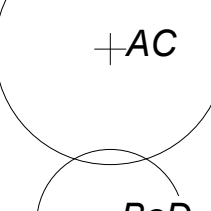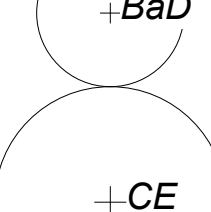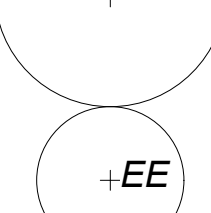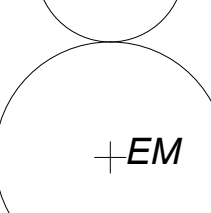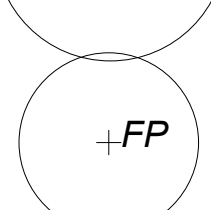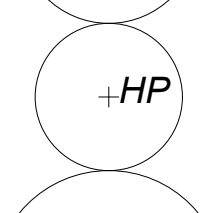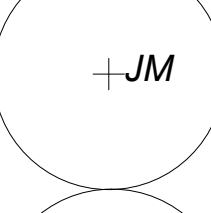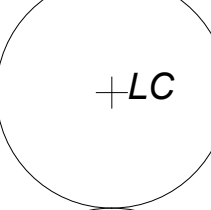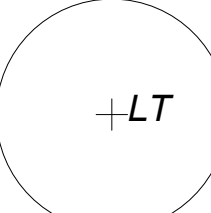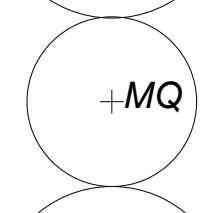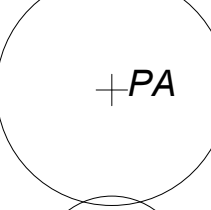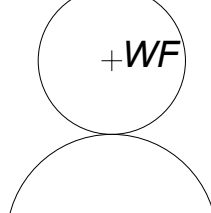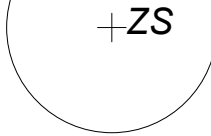 -  PROPOSED TREES
-  EXISTING TREES TO BE RETAINED
-  EXISTING TREES TO BE REMOVED
-  +AB *Acer buergerianum* - Young-McEvoy Streets Through Site Links
-  +AC *Angophora costata* - Morehead Street
-  +BaD *Brachychiton acerifolius* x *discolor*
-  +CE *Corymbia eximia* (or other native tree or mix of native trees - by others)
-  +EE *Elaeocarpus eumundi*
-  +EM *Eucalyptus microcorys* - New East West Street
-  +FP *Fraxinus Pennsylvanica* - Young-McEvoy Streets Through Site Links
-  +HP *Harpullia Pedula*
-  +JM *Jacaranda mimosifolia* - Young Street
-  +LC *Lophostemon confertus* - McEvoy Street
-  +LT *Liriodendron tulipifera* - Dank Street Through Site Link
-  +MQ *Melaleuca quinquervia* - McEvoy Street Water Quality Swale
-  +PA *Platanus acerifolia* - Bourke Street
-  +WF *Waterhousia floribunda*
-  +ZS *Zelkova serrata* - New East West Street Kerbside


SHEET IN COLOUR - PRINT ALL COPIES IN COLOUR

NOT FOR CONSTRUCTION

ISSUE	DESCRIPTION	BY	APPD	DATE
A	Stage 2		DM	16/12/2019
B	Stage 2		DM	04/02/2020
C	Stage 2		DM	26/03/2020
D	Stage 2		DM	13/05/2020
E	Stage 2		DM	17/06/2020

NORTH / SCALE

Scale 1:750

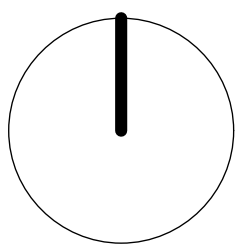

PROJECT TEAM



LANDSCAPE ARCHITECT / URBAN DESIGNERS



33 PARALLEL

21 Chambers Avenue
Bondi Beach Sydney
NSW 2026 Australia
Tel: (61) 0407134211
(61) 0451633762
info@33parallel.com.au

Darren Mansfield
AILA Registered Landscape Architect

CLIENT NAME

City Of Sydney

PROJECT

Danks Street South Precinct Waterloo -
Integrated Streetscapes Concept Design

DRAWING TITLE

Planting Plan Trees

CREATED	DATE	CHECKED	PROJECT STAGE	SHEET SIZE
	20/11/2019	DM	Concept DESIGN	ISO A1
PROJECT NUMBER	DRAWING NUMBER	ISSUE		
19020	L_1017	E		




1 PLANTING PLAN - UNDERSTOREY 1
1:450 @ A1

SHEET IN COLOUR - PRINT ALL COPIES IN COLOUR

NOT FOR CONSTRUCTION

ISSUE	DESCRIPTION	BY	APPD	DATE
A	Stage 2		DM	16/12/2019
B	Stage 2		DM	04/02/2020
C	Stage 2		DM	26/03/2020
D	Stage 2		DM	13/05/2020
E	Stage 2		DM	17/06/2020

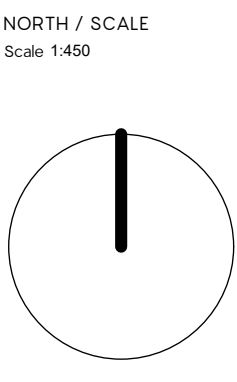

PROJECT TEAM

CITY OF SYDNEY

NORTHROP

asongroup

LANDSCAPE ARCHITECT / URBAN DESIGNERS

33 PARALLEL

21 Chambers Avenue
Bondi Beach Sydney
NSW 2026 Australia
Tel: (61) 0407134211
(61) 0451633762
info@33parallel.com.au

Darren Mansfield
AILA Registered Landscape Architect



CLIENT NAME

City Of Sydney

PROJECT



Danks Street South Precinct Waterloo -
Integrated Streetscapes Concept Design

DRAWING TITLE				
Planting Plan Understorey 1				
CREATED	DATE	CHECKED	PROJECT STAGE	SHEET SIZE
	20/11/2019	DM	Concept Design	ISO A1
PROJECT NUMBER	DRAWING NUMBER	ISSUE		
19020	L_1018	E		

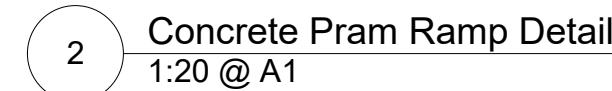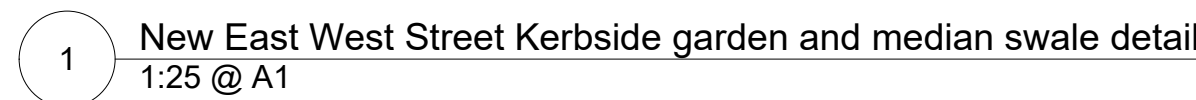



CREATED	DATE	CHECKED	PROJECT STAGE	SHEET SIZE
	20/11/2019	DM	Concept Design	ISO A1
PROJECT NUMBER			DRAWING NUMBER	ISSUE
19020			L_1023	E

NOT FOR CONSTRUCTION

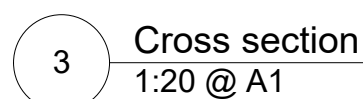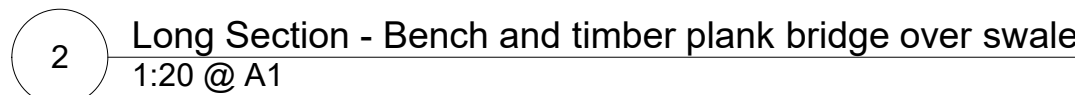

DRAWING TITLE				
Details				
CREATED	DATE	CHECKED	PROJECT STAGE	SHEET SIZE
	20/11/2019	DM	Concept Design	ISO A1
PROJECT NUMBER		DRAWING NUMBER		ISSUE
19020		L_1024		E

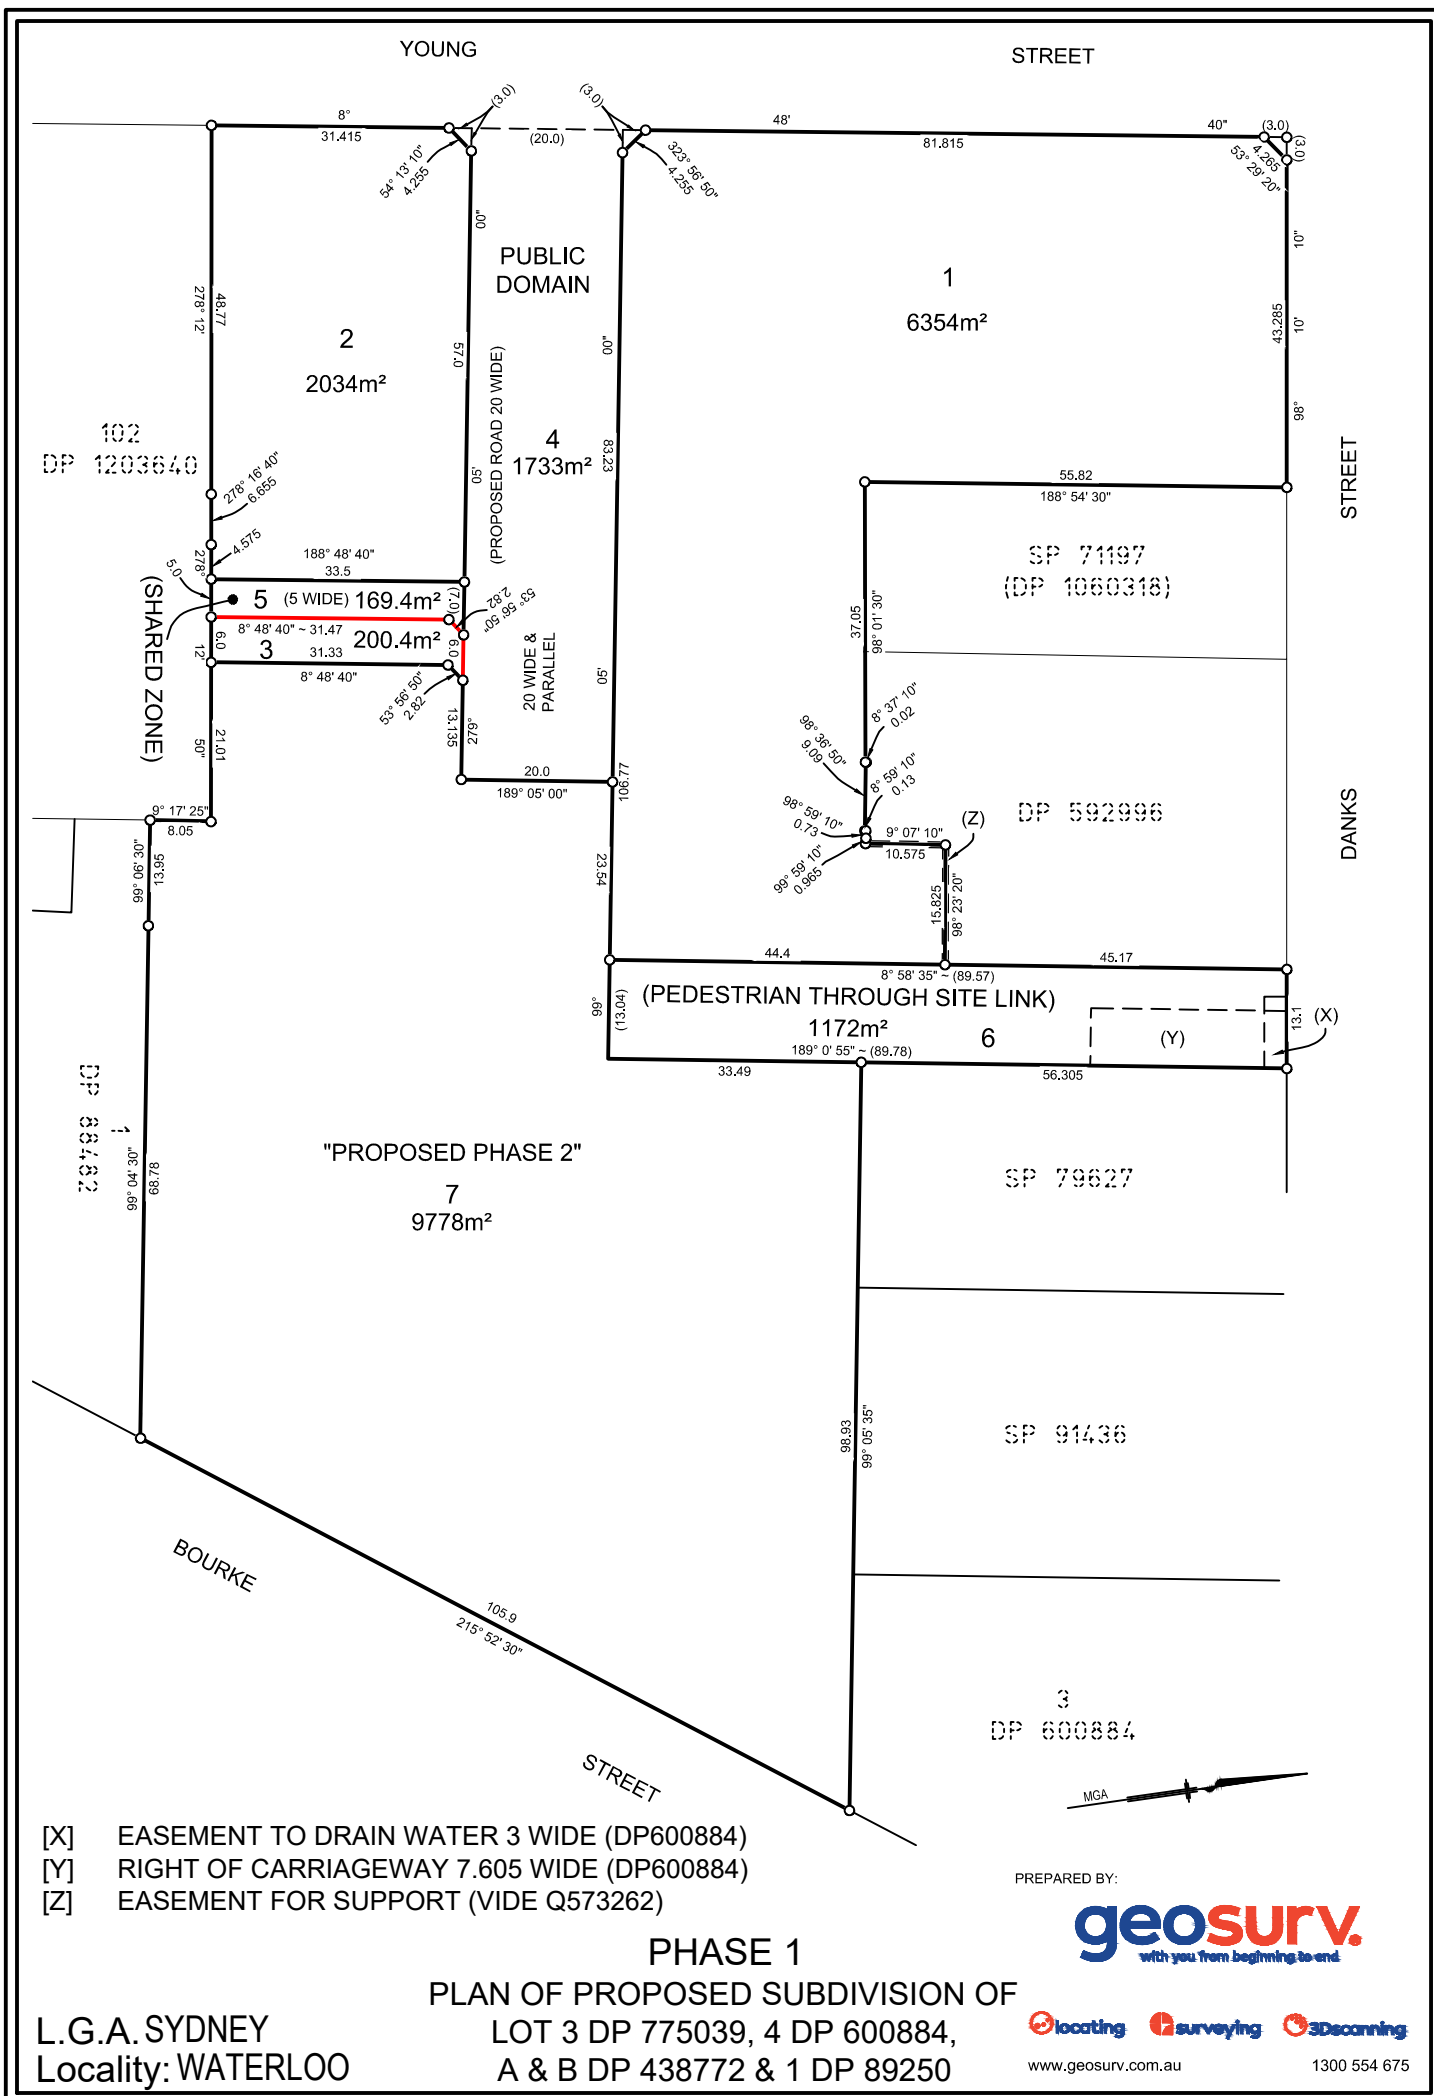

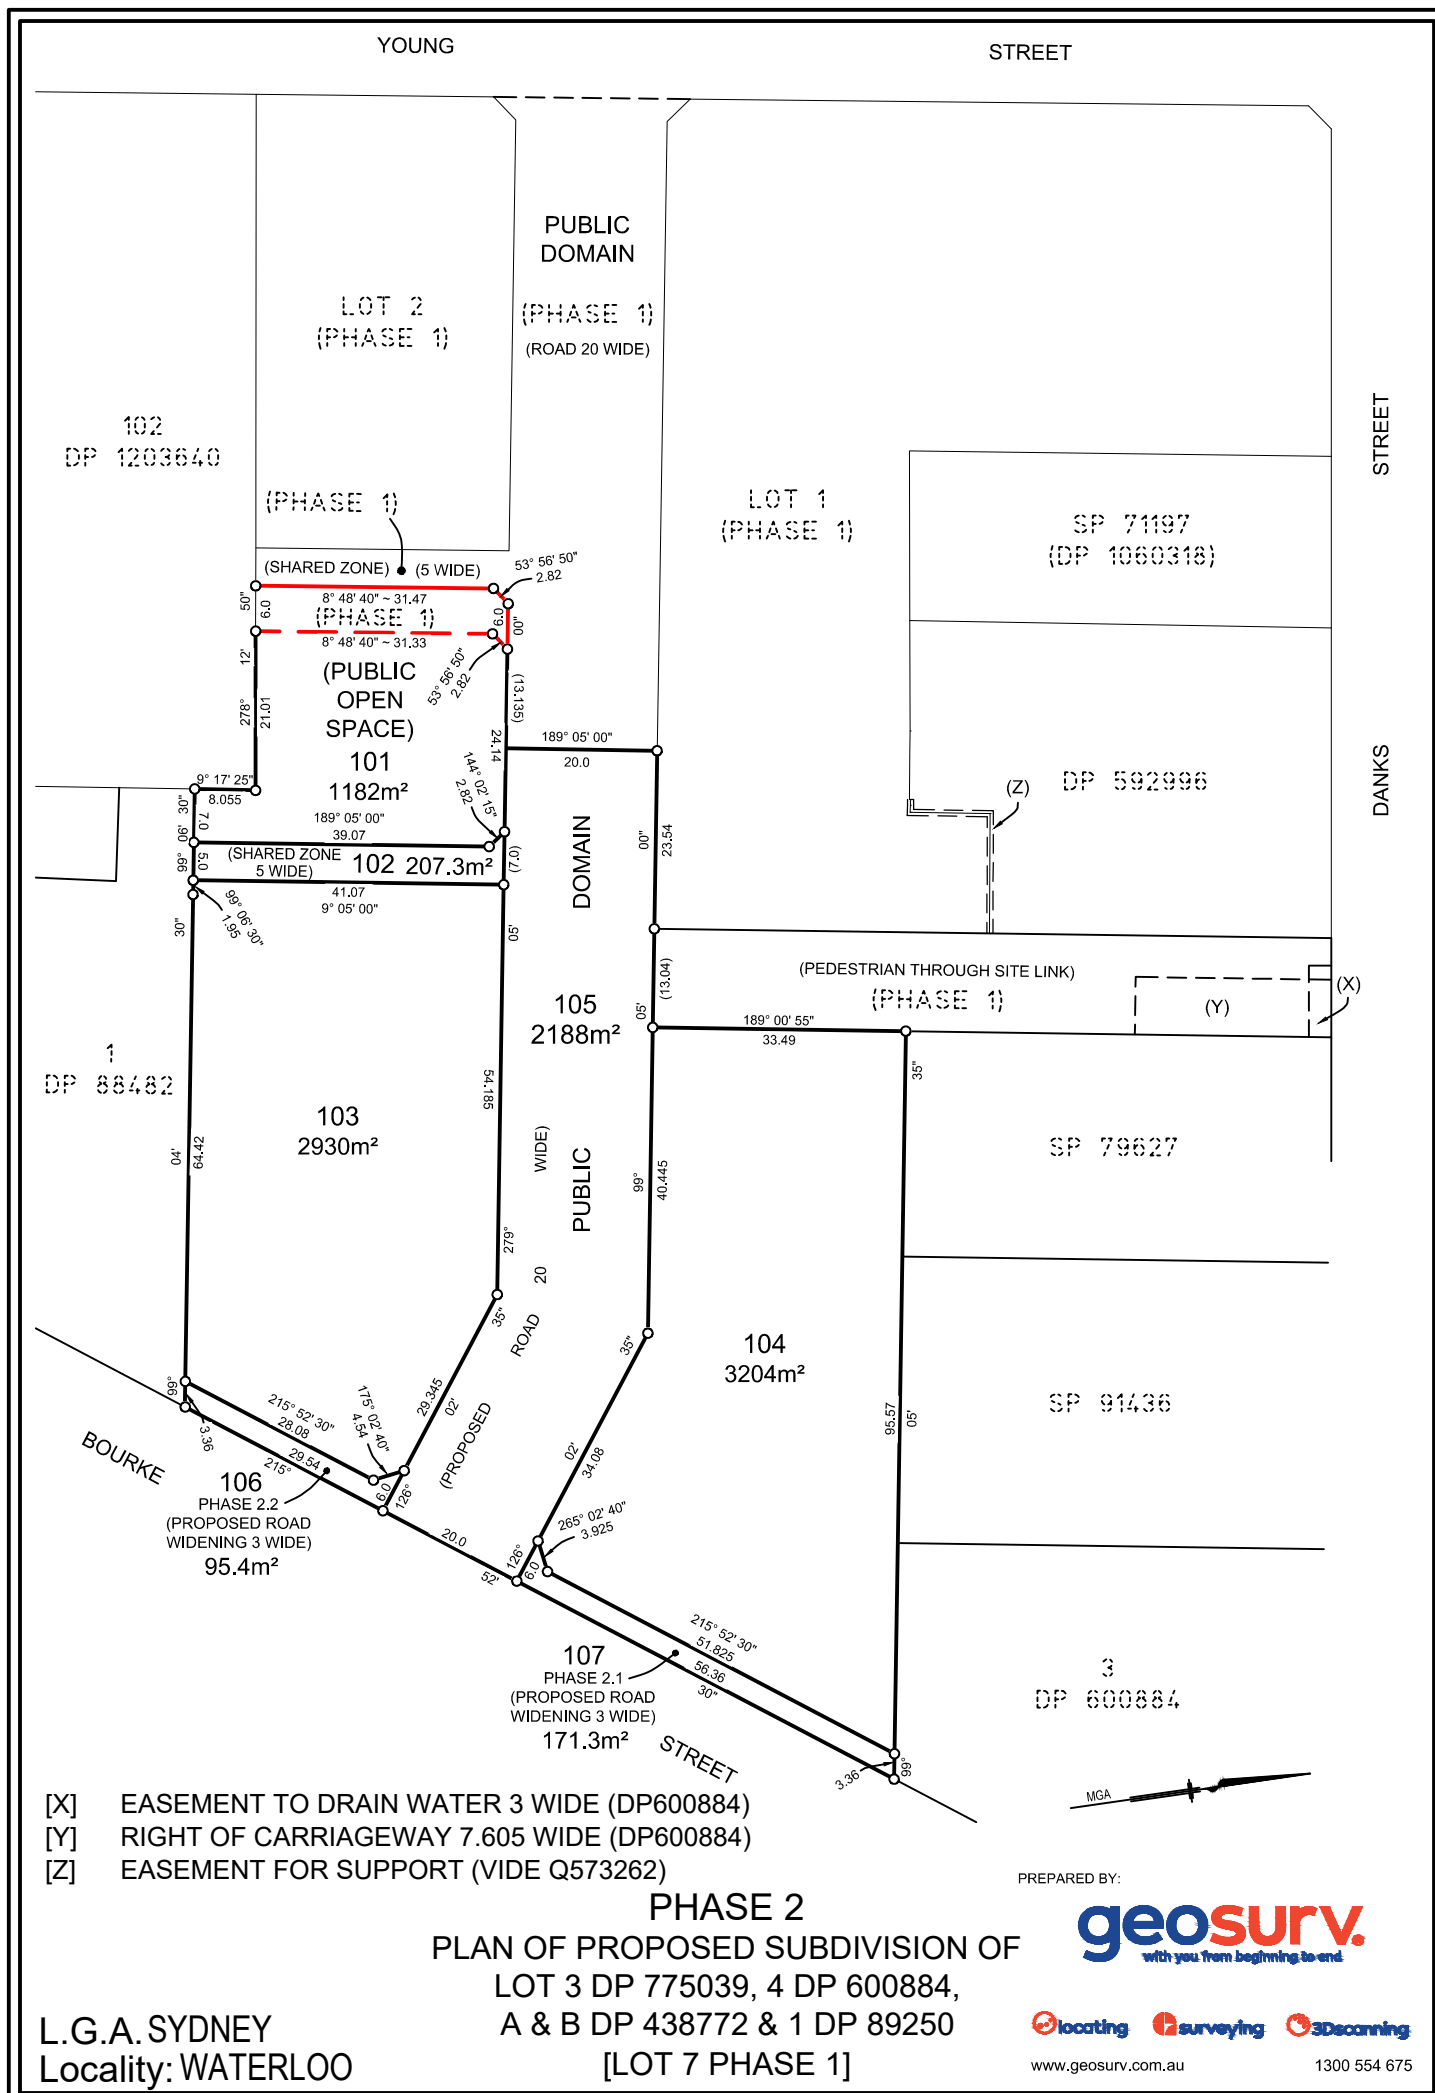

- [X] EASEMENT TO DRAIN WATER 3 WIDE (DP600884)
- [Y] RIGHT OF CARRIAGEWAY 7.605 WIDE (DP600884)
- [Z] EASEMENT FOR SUPPORT (VIDE Q573262)

PREPARED BY:

PHASE 2

PLAN OF PROPOSED SUBDIVISION OF
 LOT 3 DP 775039, 4 DP 600884,
 A & B DP 438772 & 1 DP 89250
 [LOT 7 PHASE 1]

L.G.A. SYDNEY
 Locality: WATERLOO

geosurv.
 with you from beginning to end

locating surveying 3Dscanning

www.geosurv.com.au

1300 554 675

