

charles kernan reserve


park concept options



LEGEND

1. Existing sandstone wall
2. New steps into park
3. New turf area
4. New playground area
5. Swings
6. Spring rocker play elements
7. New seat
8. Planted maze with scented and textural plants
9. Slide
10. Rainforest discovery garden including relocated palm
11. Playground fence with gate
12. Relocate park entry steps in Wilson Lane
13. New trees supplementing existing trees
14. Understorey planting of native grasses in mulch
15. Possible new steel and timber pergola
16. Ramp
17. New perimeter path
18. New border shrub planting
19. New wall reusing stone from existing wall removed from Abercrombie Street frontage


CONCEPT 1: PLAN Option 1 - Eastern Playground
SCALE 1:200 @ A1

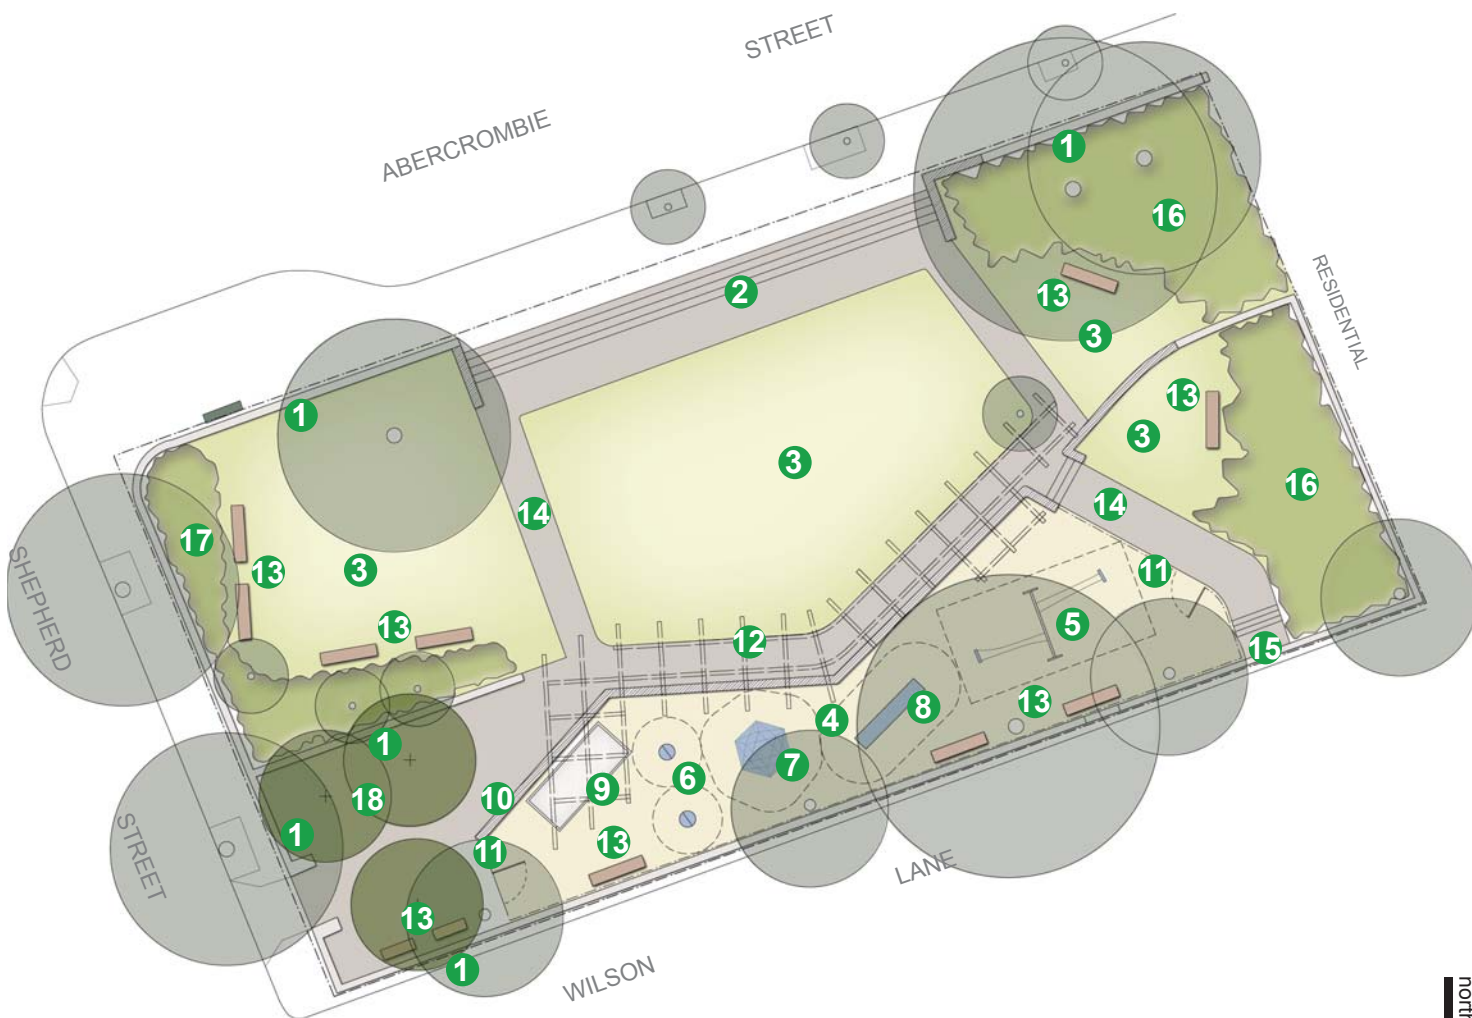

LEGEND

1. Existing sandstone wall
2. New steps into park
3. New turf area
4. New playground area
5. Swings
6. Spring rocker play elements
7. Climbing net
8. Slide
9. Sandpit
10. New wall reusing stone from existing wall removed from Abercrombie Street frontage
11. Playground fence with gate
12. Possible new steel and timber pergola
13. New seats
14. New perimeter path
15. Existing park entry
16. New understorey planting
17. New border shrub planting
18. New trees

KEY

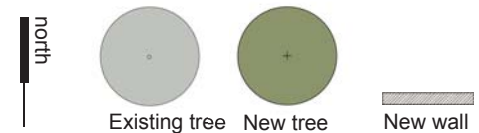

CONCEPT 2: PLAN Option 2 - Southern Playground
SCALE 1:200 @ A1

park plan for comment

