


ATTACHMENT B

SELECTED DRAWINGS

**224A RILEY STREET, SURRY HILLS
(CROWN STREET RESERVOIR)**

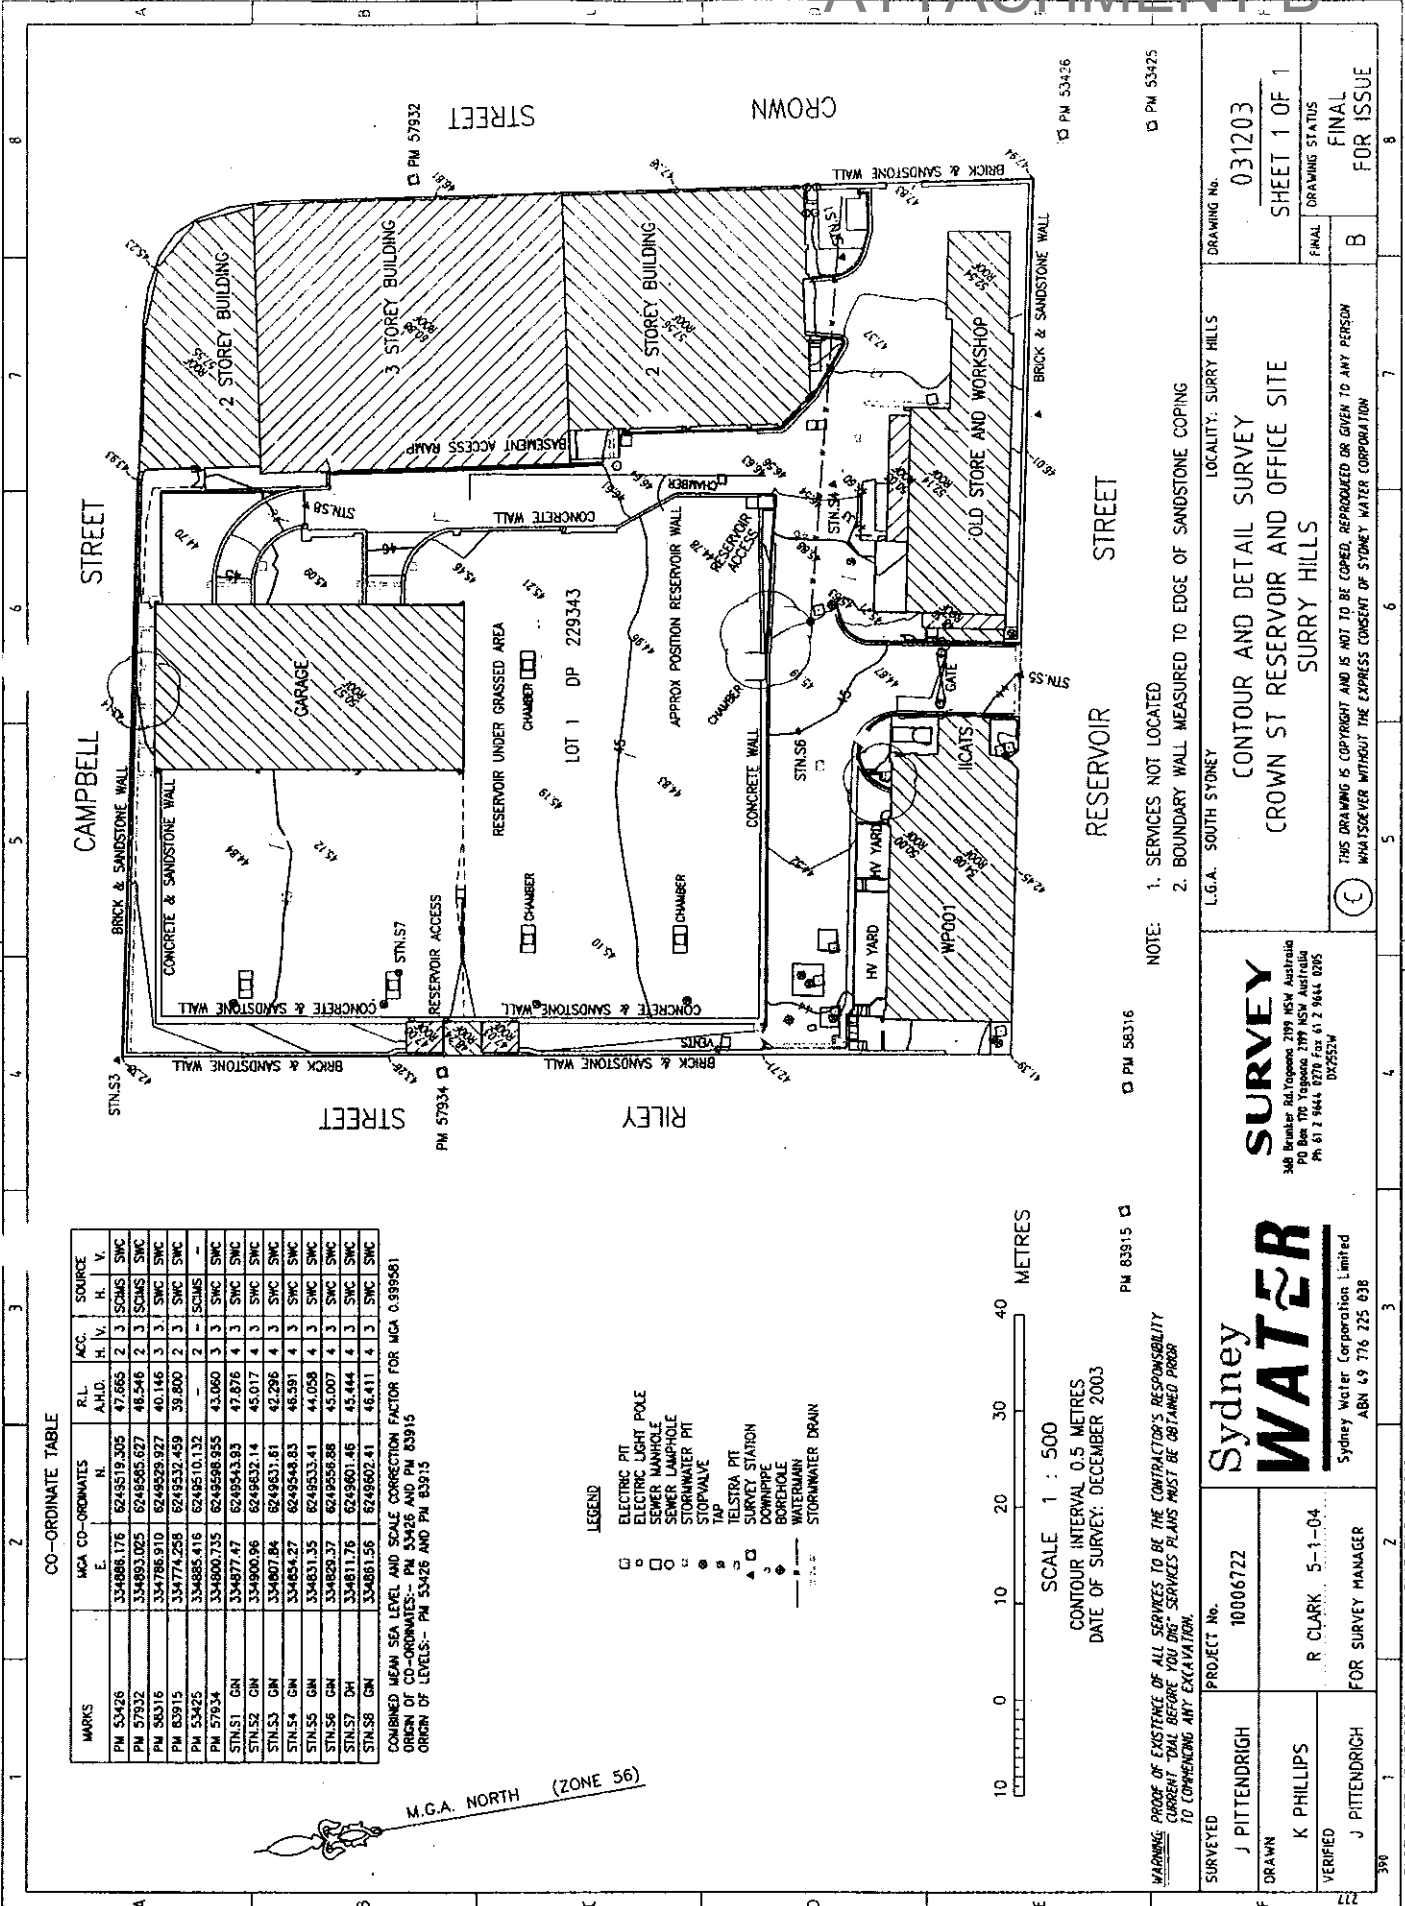


CO-ORDINATE TABLE

MARKS	MCA CO-ORDINATES	R.L.	ACC.	SOURCE
	E. N.	A.L.D.	H. IV.	H. V.
PM 53426	324886.176	6249319.305	47.665	2 3 SCMS SMC
PM 57932	324893.025	6248265.627	46.546	2 3 SCMS SMC
PM 50315	324796.910	6249228.927	40.146	3 3 SMC SMC
PM 83915	324774.258	6249532.459	39.800	2 3 SMC SMC
PM 53425	324885.416	6249510.132	-	2 - SCMS -
PM 57934	324800.735	6249568.955	43.060	3 3 SMC SMC
STW.S1	324877.47	6249543.93	47.876	4 3 SMC SMC
STW.S2	324800.96	6249632.14	45.017	4 3 SMC SMC
STW.S3	324807.84	6249631.81	42.296	4 3 SMC SMC
STW.S4	324854.27	6249548.85	46.591	4 3 SMC SMC
STW.S5	324831.35	6249533.41	44.058	4 3 SMC SMC
STW.S6	324829.37	6249256.88	45.007	4 3 SMC SMC
STW.S7	324811.76	6249601.46	45.444	4 3 SMC SMC
STW.S8	324881.56	6249602.41	46.411	4 3 SMC SMC

COMBINED MEAN SEA LEVEL AND SCALE CORRECTION FACTOR FOR MCA 0.939581
 ORIGIN OF CO-ORDINATES:- PM 53426 AND PM 83915
 ORIGIN OF LEVELS:- PM 53426 AND PM 83915

- LEGEND**
- ELECTRIC PIT
 - ELECTRIC LIGHT POLE
 - SEWER MANHOLE
 - SEWER LAMP POLE
 - STORMWATER PIT
 - 50mm VALVE
 - 150mm VALVE
 - TELSTRA PIT
 - ▲ SURVEY STATION
 - ▲ CORNER
 - ▲ BENCHMARK
 - ▲ WATERMAIN
 - ▲ STORMWATER DRAIN

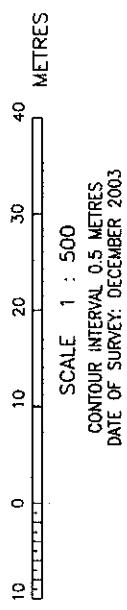

WARNING: PROOF OF EXISTENCE OF ALL SERVICES TO BE THE CONTRACTOR'S RESPONSIBILITY. CURRENT "DIAL BEFORE YOU DIG" SERVICES PLANS MUST BE OBTAINED PRIOR TO COMMENCING ANY EXCAVATION.

SURVEYED J PITTENDRIGH DRAWN K PHILLIPS VERIFIED J PITTENDRIGH	PROJECT No. 10006722 R CLARK 5-1-04 FOR SURVEY MANAGER	SYDNEY WATER Sydney Water Corporation Limited ABN 49 776 225 838	LOCALITY: SURRY HILLS L.G.A. SOUTH SYDNEY CONTOUR AND DETAIL SURVEY CROWN ST RESERVOIR AND OFFICE SITE SURRY HILLS
DRAWING No. 031203 SHEET 1 OF 1		DRAWING STATUS FINAL FOR ISSUE	
NOTE: 1. SERVICES NOT LOCATED 2. BOUNDARY WALL MEASURED TO EDGE OF SANDSTONE COPING			
THIS DRAWING IS COPYRIGHT AND IS NOT TO BE COPIED, REPRODUCED OR GIVEN TO ANY PERSON WHATSOEVER WITHOUT THE EXPRESS CONSENT OF SYDNEY WATER CORPORATION			