


# ATTACHMENT B

## ATTACHMENT B

### SELECTED DRAWINGS

**90-96 BOURKE ROAD AND  
94A COLLINS STREET ALEXANDRIA**

# ATTACHMENT B

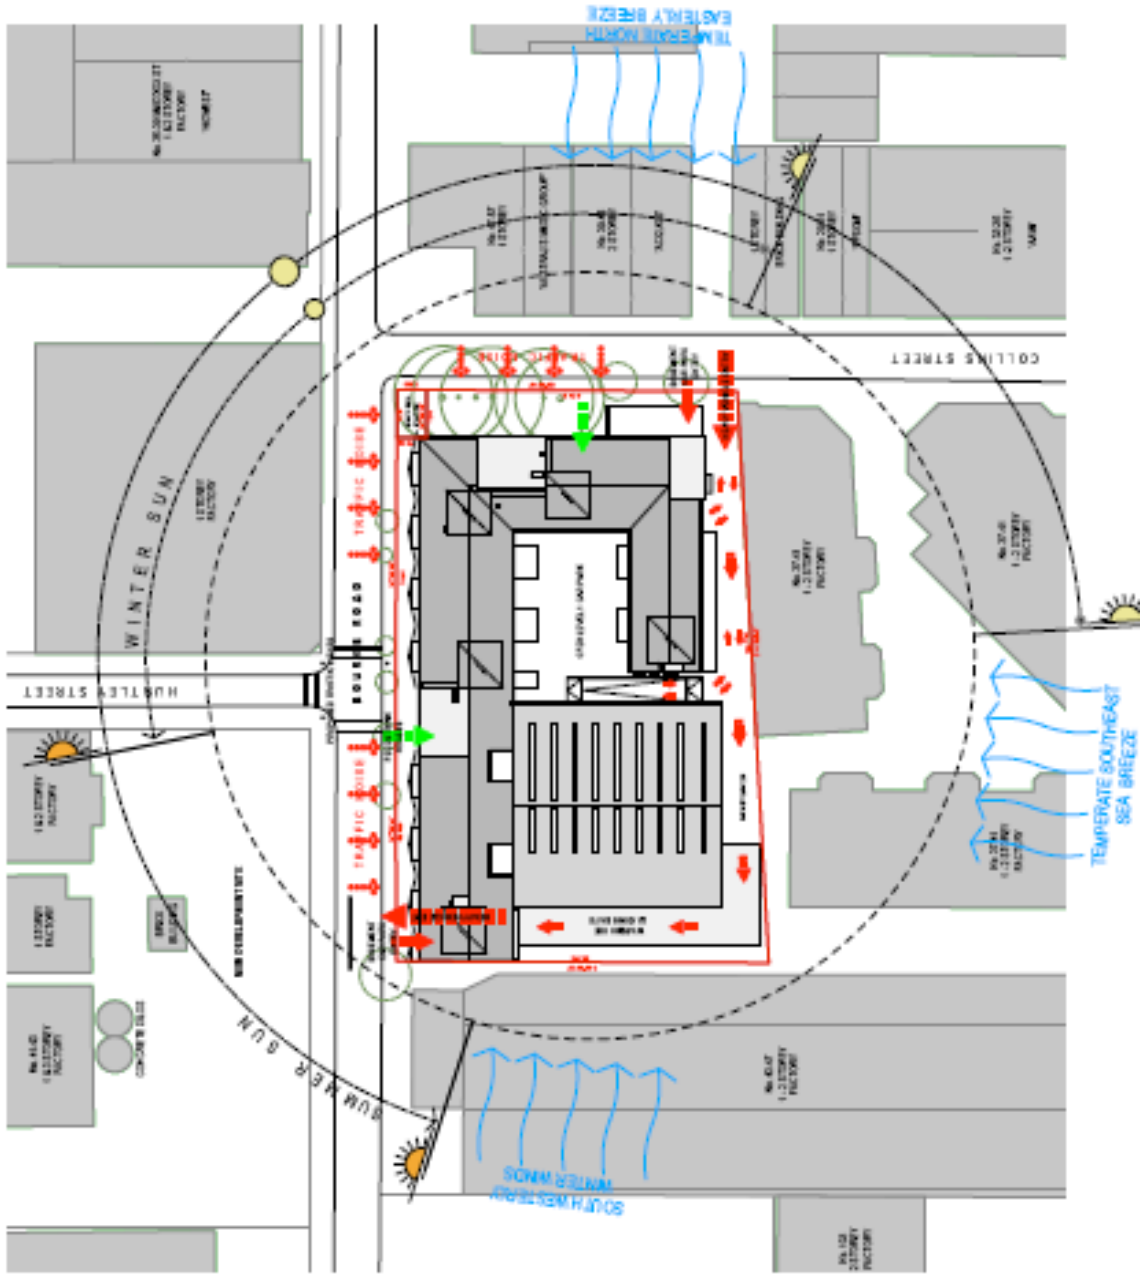

Site Plan






# ATTACHMENT B



First Floor Plan

TURNER ASSOCIATES  
 90-96 Borne Road, Singapore  
 KATIMU ESTATE  
 90-96 Borne Road, Singapore  
 SCALE: 1:200 (8.11 1:000 8.43)  
 DATE: 12/01/2011  
 DRAWING NO: DM05  
 SHEET NO: 107/056  
 LEVEL: Level 1

# ATTACHMENT B

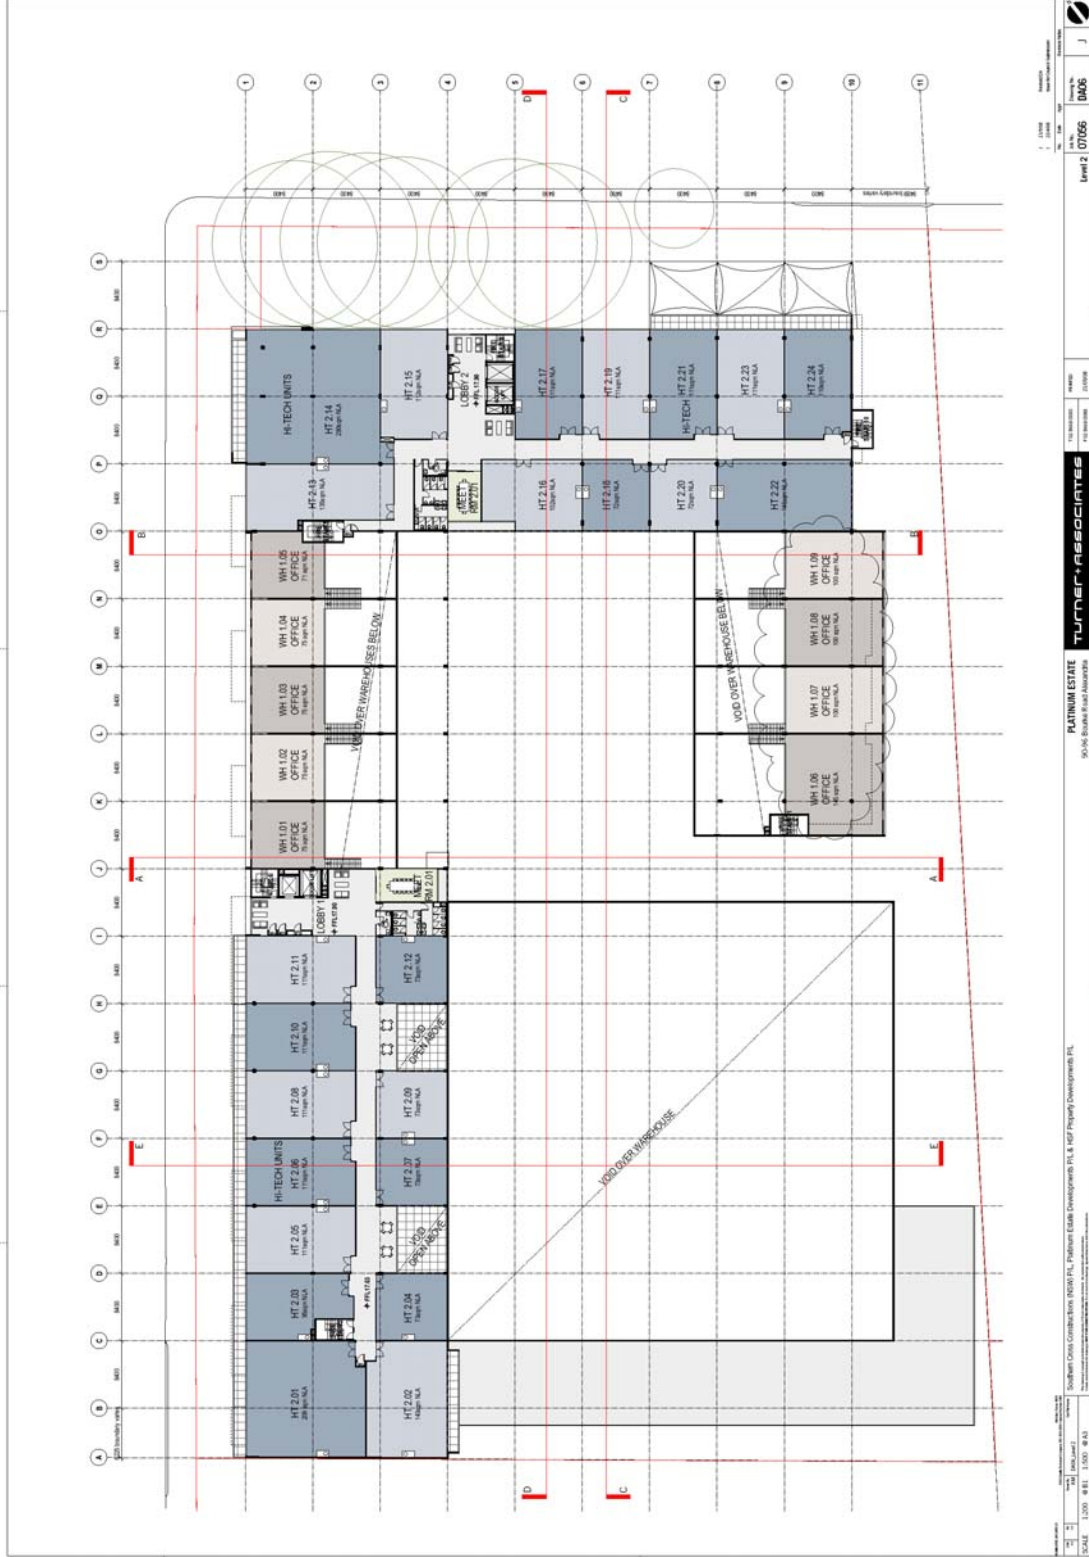


Se

cond Floor Plan




# ATTACHMENT B

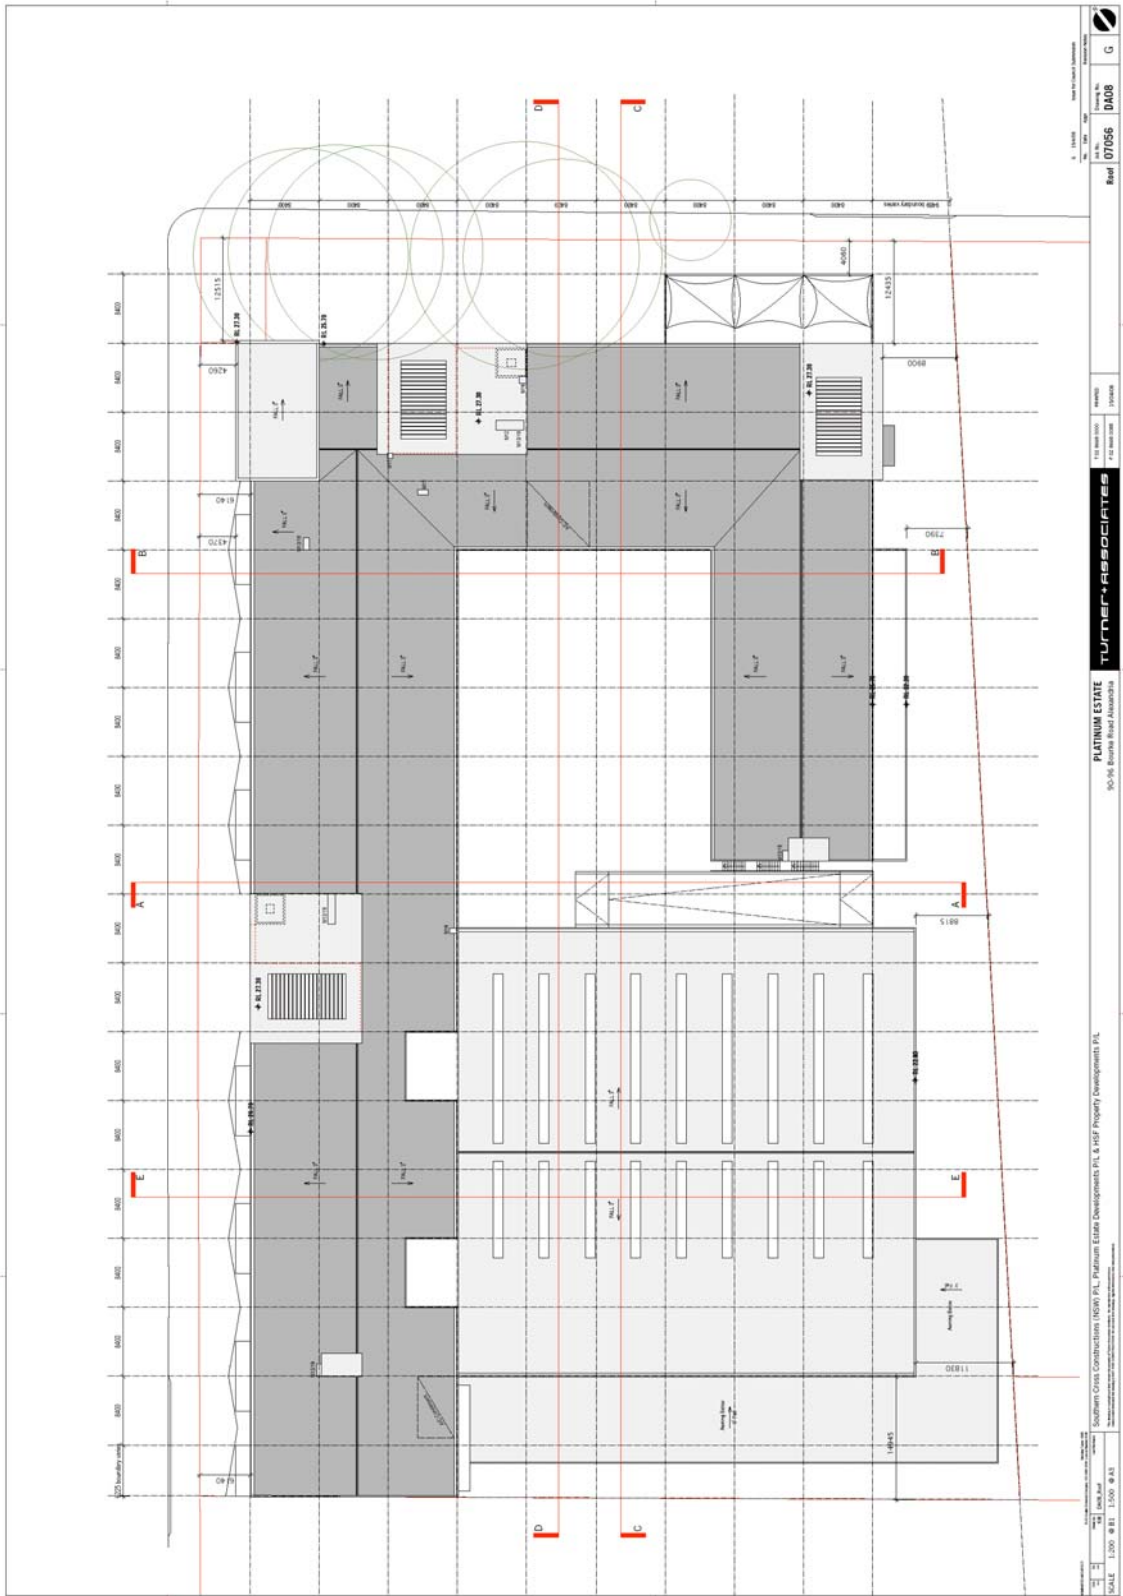

Roof Plan



# ATTACHMENT B

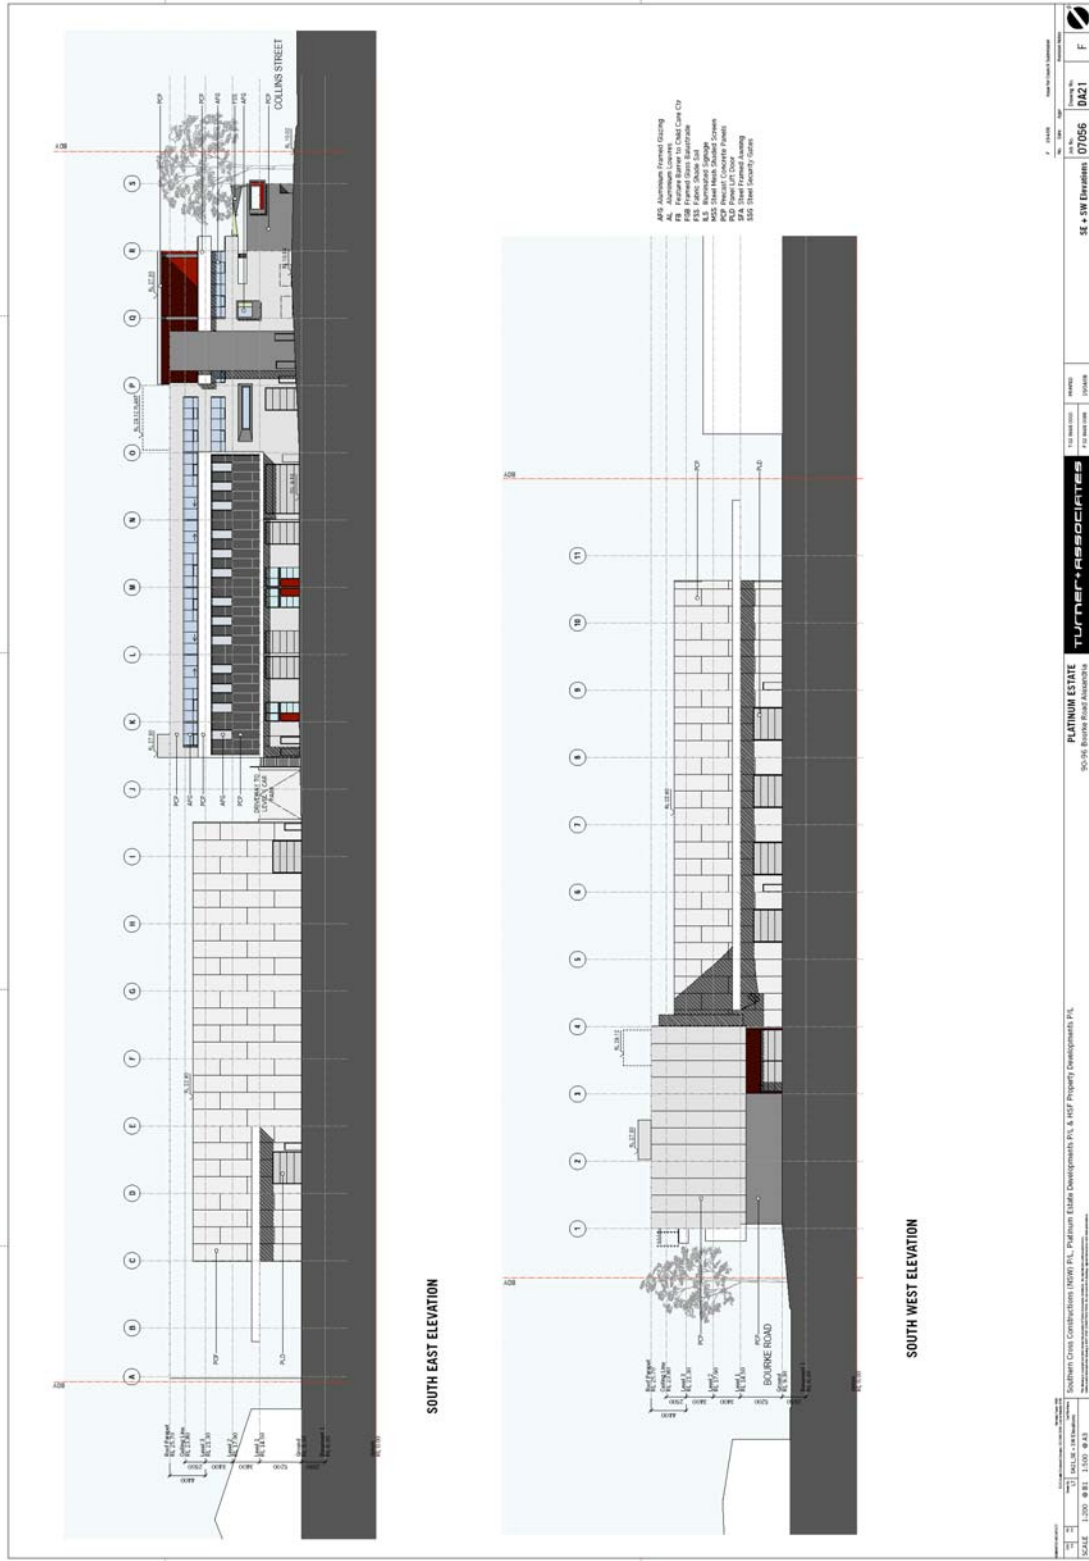

South East/South West Elevations









