


ATTACHMENT B


## **ATTACHMENT B**

**SHADOW DIAGRAMS**


**1 DARLING STREET GLEBE**

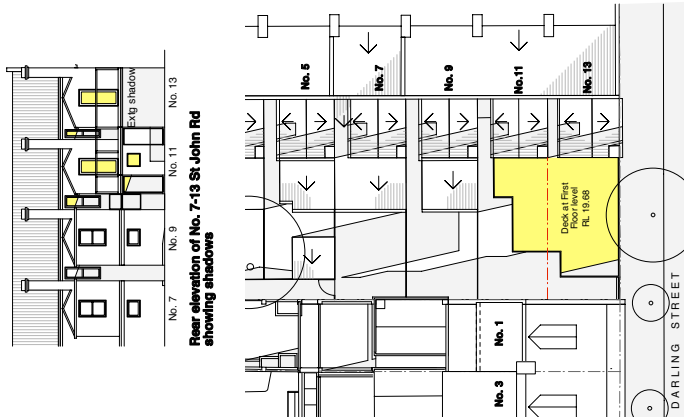


9:00 am

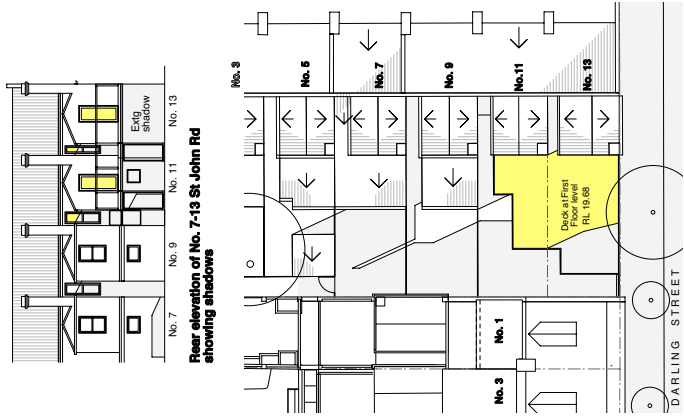


10:00 am

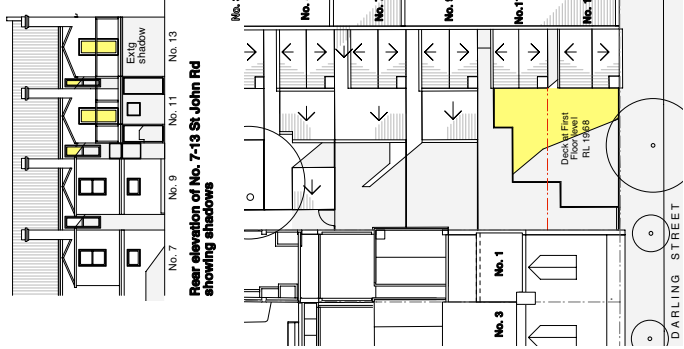

11:00 am

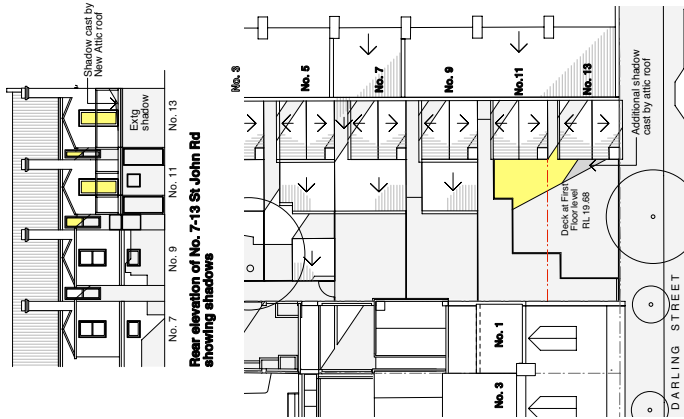


12:00 noon

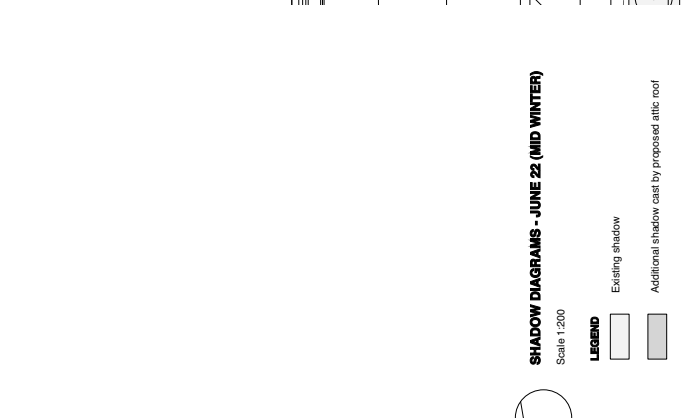


1:00 pm



2:00 pm

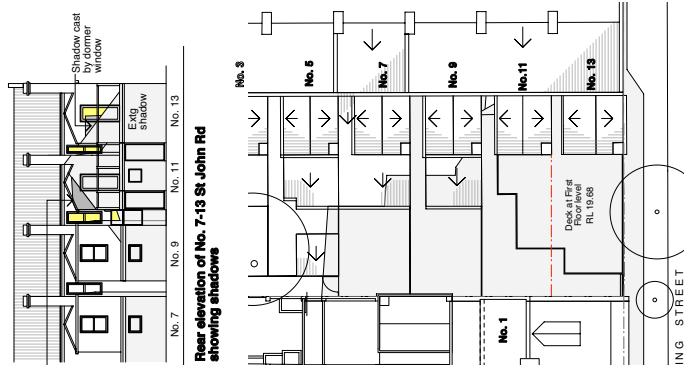

3:00 pm

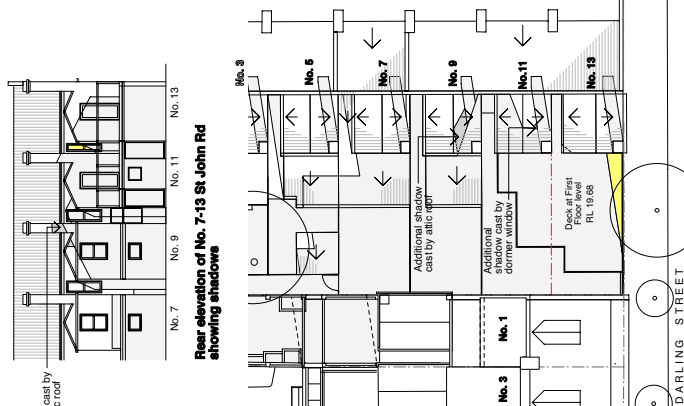

4:00 pm

# ATTACHMENT B

## SHADOW DIAGRAMS - JUNE 22 (MID WINTER)

Scale 1:200

### LEGEND

-  Existing shadow
-  Additional shadow cast by proposed attic roof

19/02/2010  
20/11/2009  
Mushroom Architecture  
Date



Studio 1 - 151, Kingsway St, Sydney NSW 2015  
Telephone: 8354 0815 Fax: 8354 0816  
email: kpa@kpaarchitect.com.au mob: 72 73 6 284 687

Project: Alterations + Additions to No. 1 Darling Street Glebe, NSW

Dwg Title: Hourly Shadow Diagrams  
Scale: 1:200 (A2)  
Date: November 2009  
Dwg No: 0812 / DA.03 Rev: B

Copyright for these drawings remains with Ken Powell Architects. All rights reserved.