
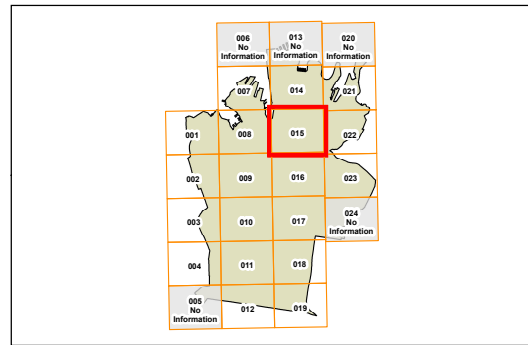


Footpath awnings and colonnades map Sheet 015

Legend

- Awning over entries
- Colonnades
- Continuous awning
- Land excluded from this DCP

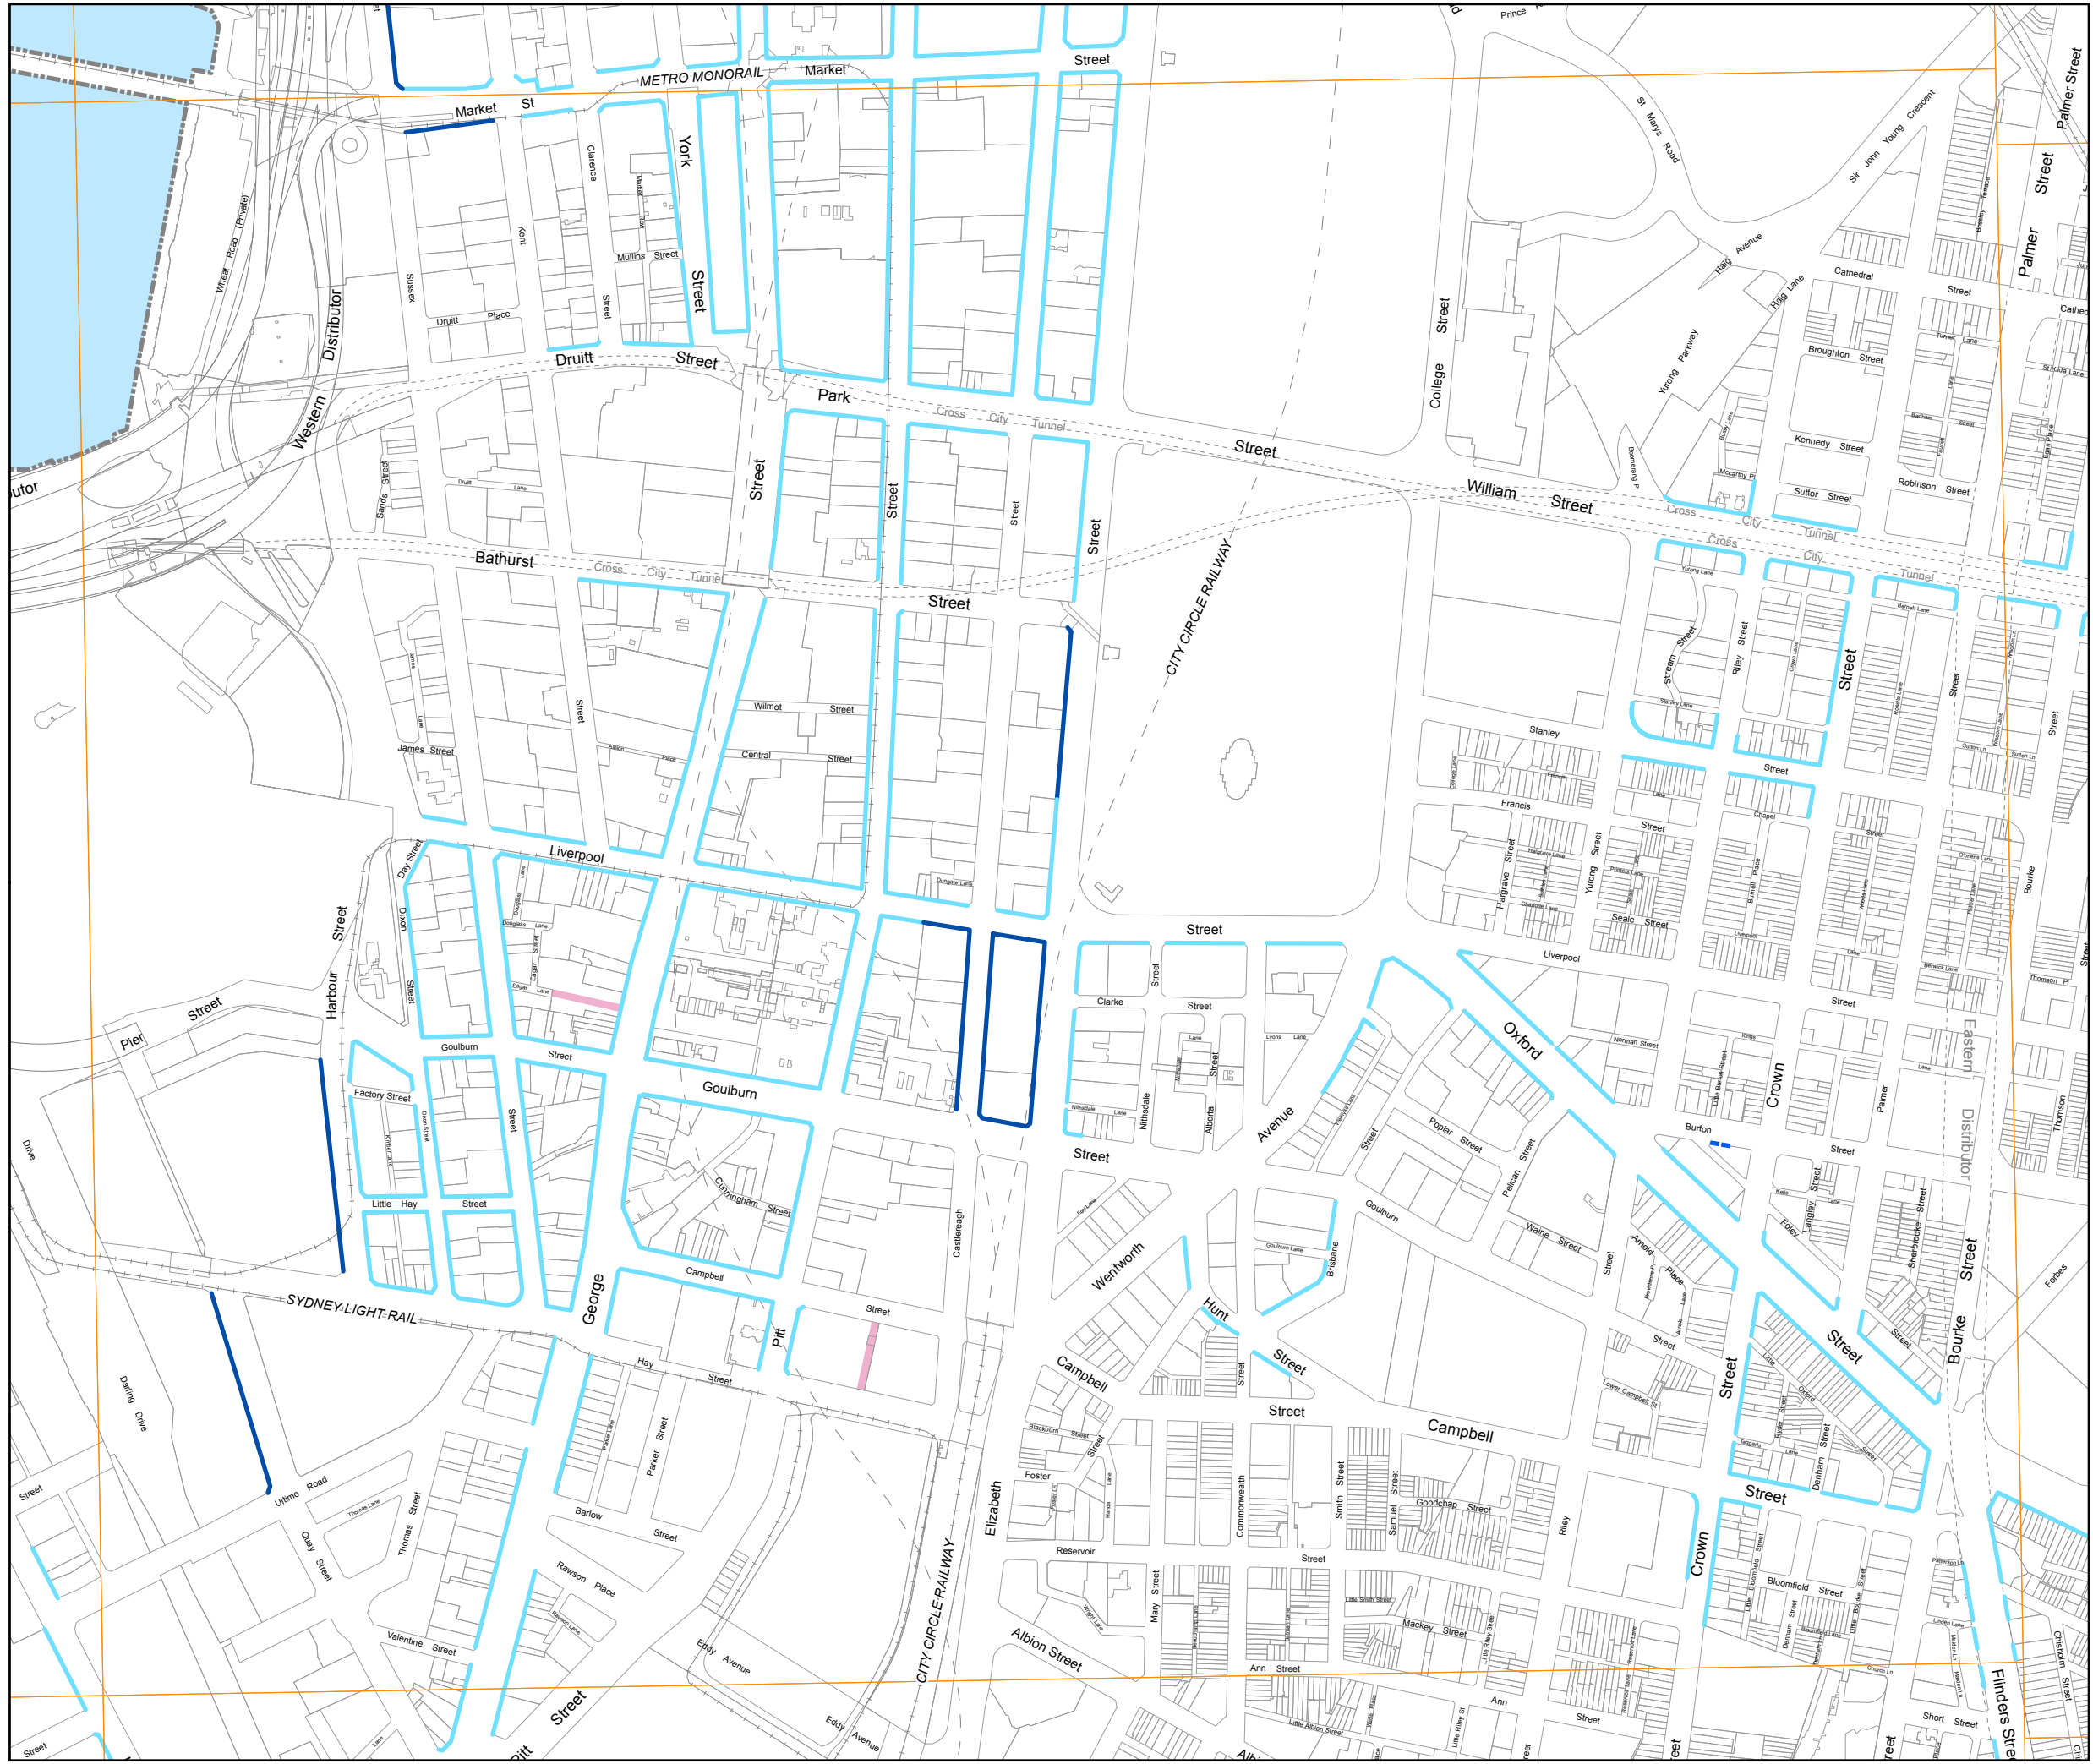

0 200 m
Scale: 1: 5,000 at A3