



wimbo mosaic



park lawn




seating wall



play area - trampolines



play area - raingarden

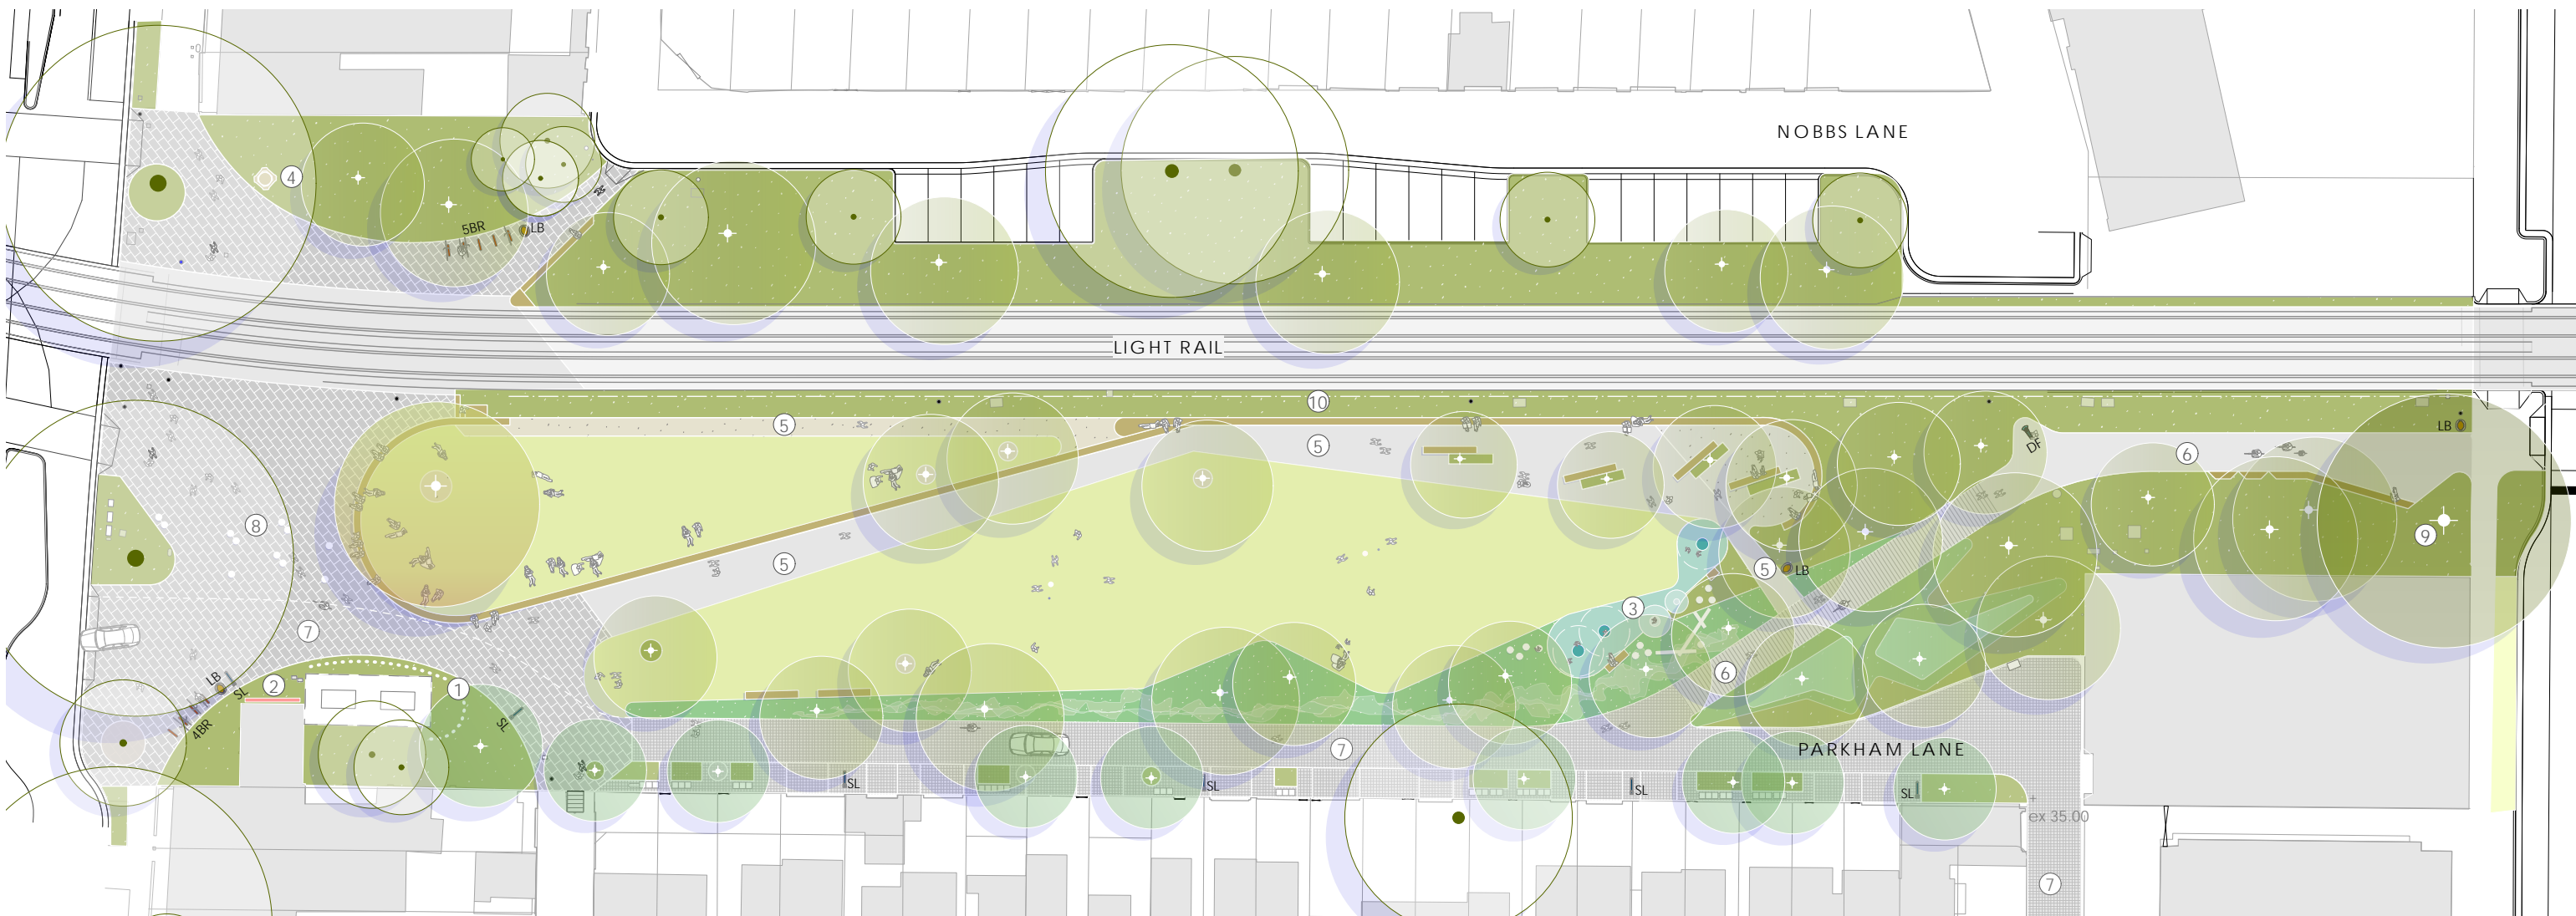

BOURKE STREET

SOUTH DOWLING STREET

- existing tree
- proposed tree
- lawn
- raingarden
- mass planting

- plaza- concrete unit paver
- park path - concrete
- park path - scored concrete
- sandstone seating wall
- LB litter bin
- SL street light (P2 level) - to Parkham Lane shared zone
- BR bicycle rack
- DF drinking fountain - with dog bowl attachment

- ① planting & screening to existing substations
- ② re-instated original wimbo mosaic
- ③ play area- mounds, trampolines, balance & stepper track
- ④ re-instated stone masons memorial
- ⑤ pedestrian path

- ⑥ share path- pedestrian & cyclist
- ⑦ shared zone- pedestrian, cyclist & vehicles
- ⑧ plaza stools to delineate shared zone
- ⑨ memorial fig tree
- ⑩ planting buffer with 900mm Ht fence

