

## GALLAGHERSTUDIO in collaboration

Old Ways New, Patridge Engineers, Lighting Art and Science, & Mecone. with

**Project:** North Rosebery Park & Green Link Client: City Of Sydney

# KEY

### 1: THE LAWN

• An open space for informal play, picnicking and gathering.

2: THE TERRACES WITH 'DUNE' GARDENS

- A terrace with shade trees is created on the northern and eastern edges of the park overlooking the lawn.
- The terraces incorporate play areas and low native gardens, picnic tables, bench seating, cycle racks and a drinking fountain.
- Staggered avenues of native trees are located on these terraces creating an interlinked canopy and providing dappled shade and habitat for native birds.

#### 3: PLAY GROVES


- A range of play spaces with facilities for children of varying ages.
- Incorporating themes of nesting, nature play and discovery
- Emphasis on climbing elements and natural materials.
- 3A: A play zone for younger children incorporating timber sculptures, gardens, steppers and rope hammocks.
- 3B: A play area for older children zone incorporating a custom play structure with rope bridges, platforms, nets and a slide.
- 3C: A swing play grove to the west includes swings facing the lawn.
- 3D: A shade structure over the end of the slide.

#### 4: THE GARDEN EDGE

- A garden space with seating located on the eastern and southern park edge providing a low buffer to the street.
- A mix of native planting to provide habitat for native birds.

### 5: AMENITIES BUILDING by others

- 6. Existing footpaths.
- 7. Existing trees to be retained.

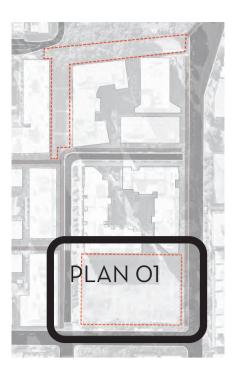

## LEGEND

Scope of works



Existing trees

New trees

С





Gum Nest Play Zone: A play area for older children zone incorporating a shade structure, custom play structure with rope bridges, platforms, nets, a slide and in ground rope hammocks.

GALLAGHERSTUDIO in collaboration with Old Ways New, Patridge Engineers, Lighting Art and Science, & Mecone.

**Project:** North Rosebery Park & Green Link Client: City Of Sydney


A play zone for younger children incorporating timber sculptures, gardens and steppers.

1:100 @ A1

Date

Rev: В

21.12.2022

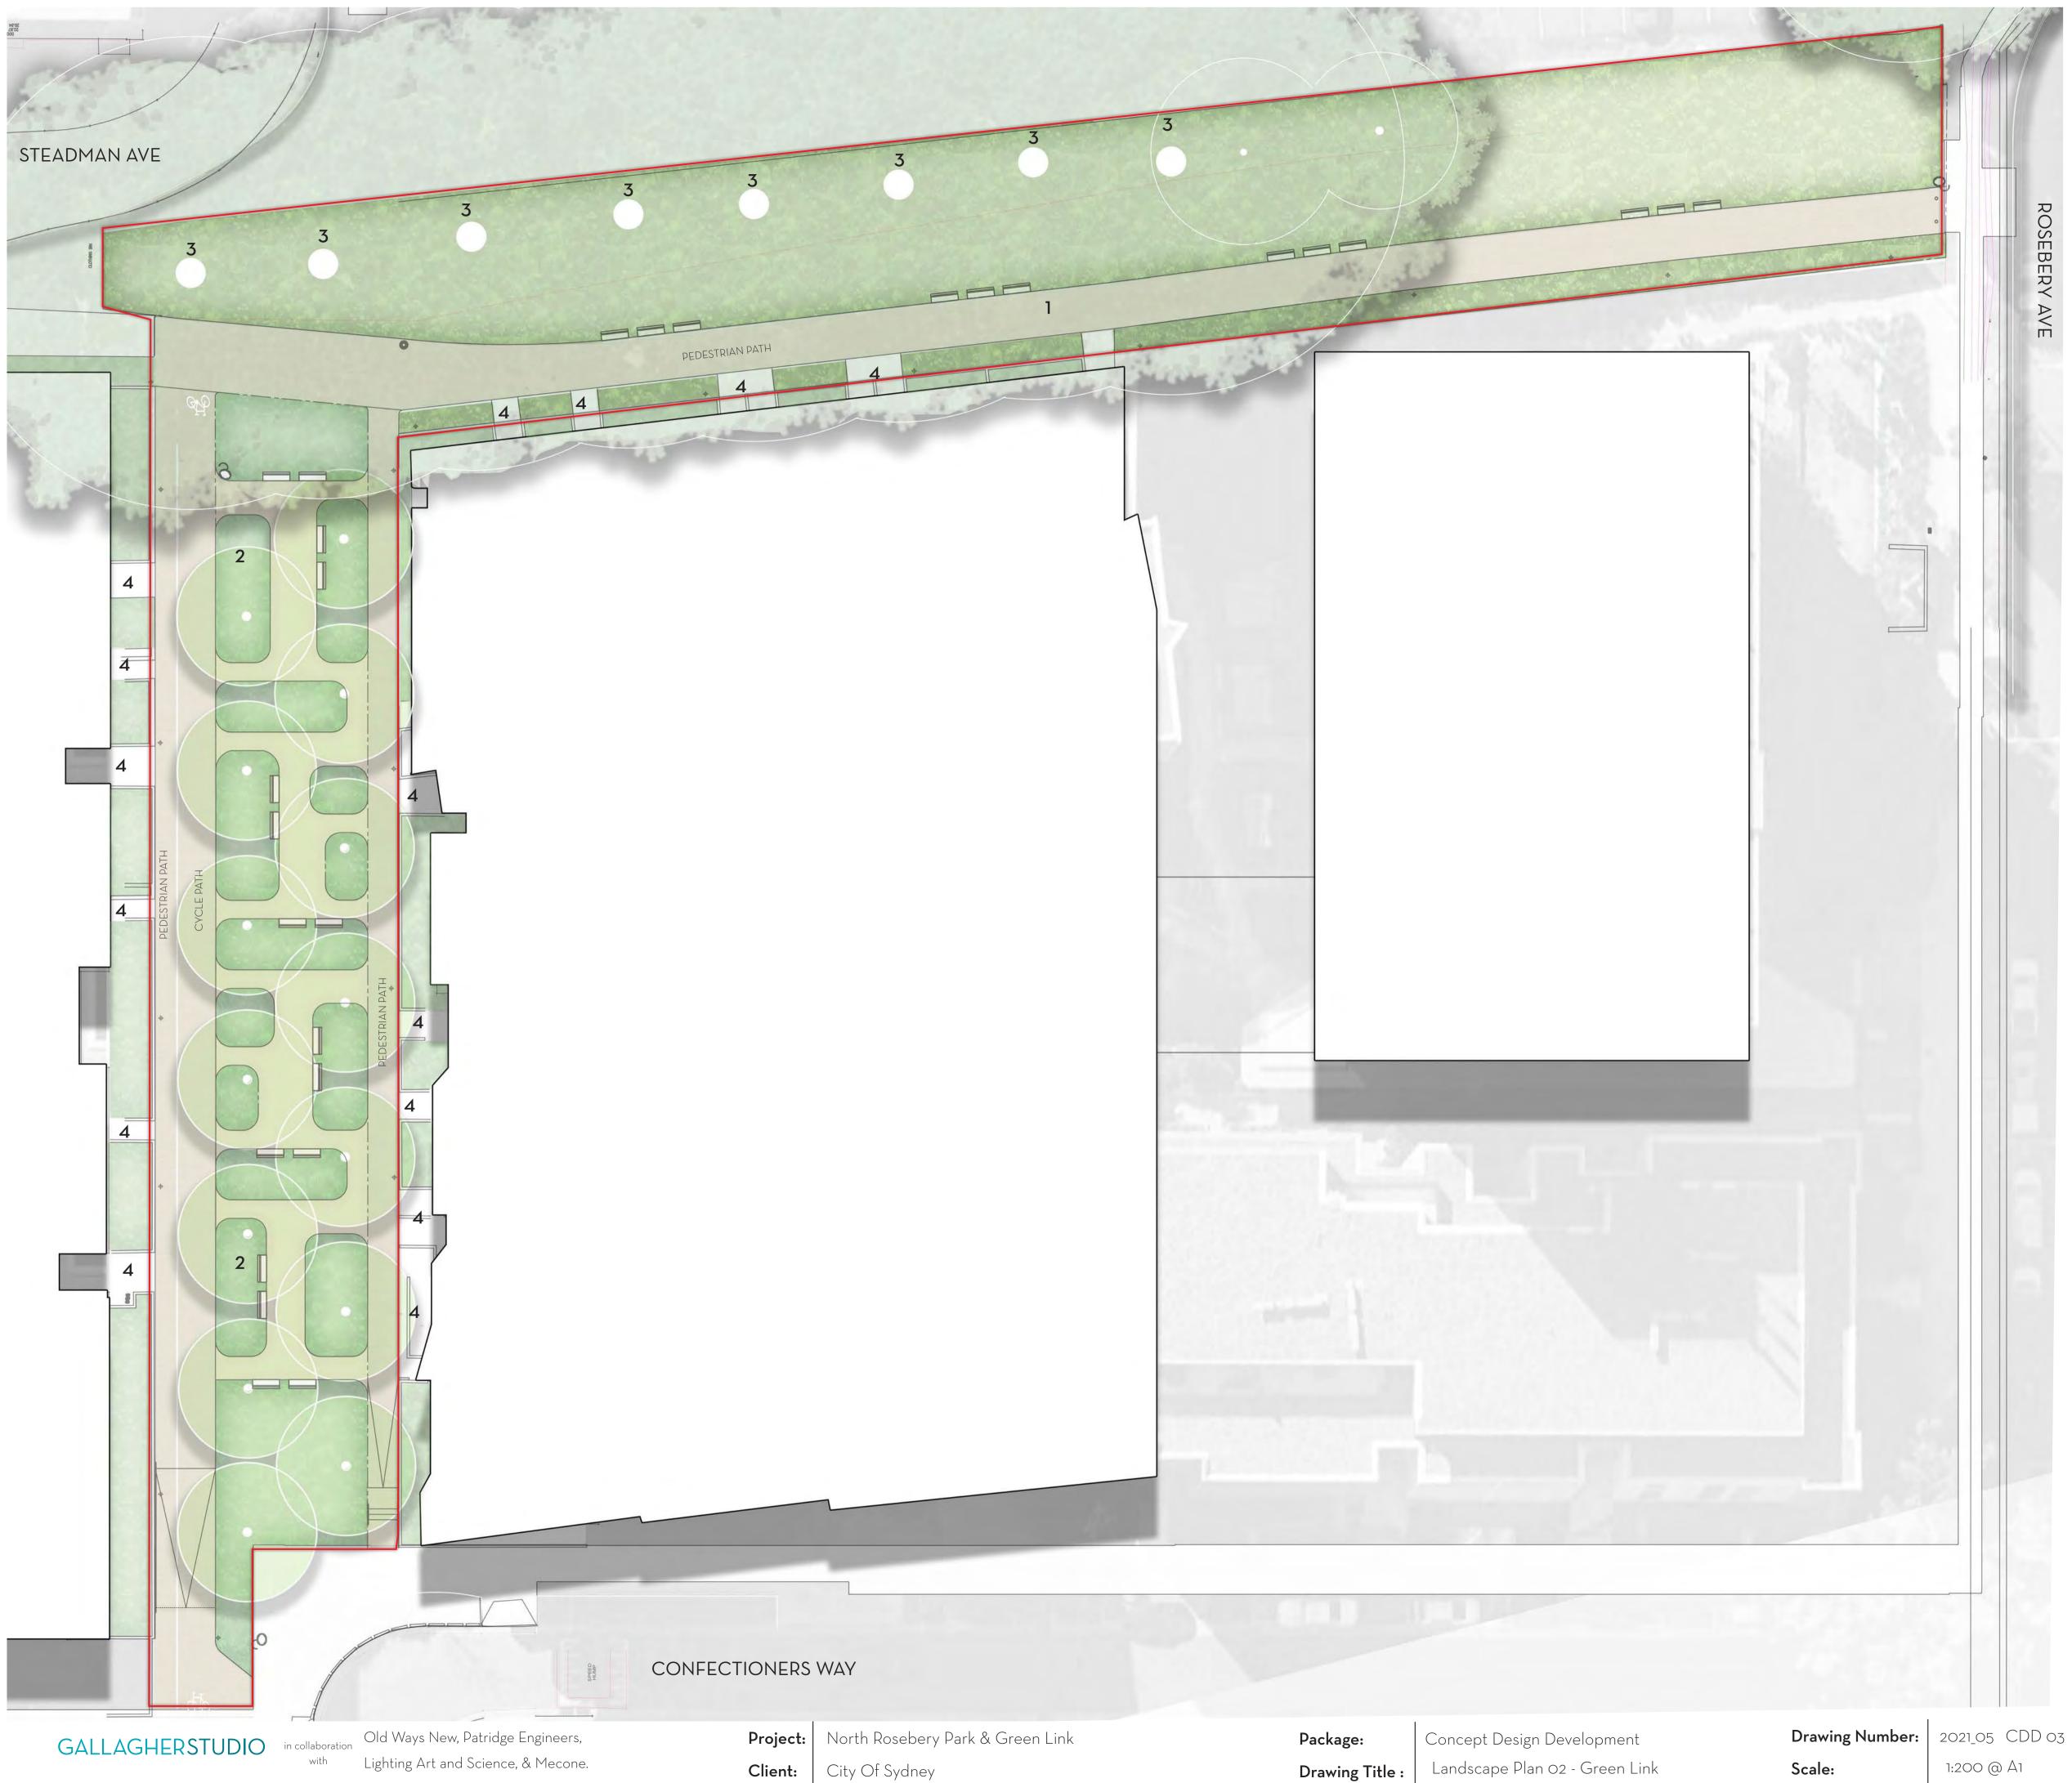

Scale:



# KEY

ROSEBERY AVE

## 1: GREEN LINK : NORTH

- An upgraded path connection connecting from Rosebery Avenue to Steadman Avenue.
- The layout provides wider garden beds with low planting under the existing fig trees.
- New seating is provided along its length.
- New tree planting is provided at the eastern entry.

### 2: GREEN LINK: EAST TO WEST

- An upgraded landscape terrace with gardens, trees and seating.
- New pedestrian paths are provided on the eastern boundary and a shared pedestrian/ cycle path on the western boundary. The path on the western boundary is wide (3.8m) to accommodate a pedestrian path (1.4m) and cycle path (2.4m).
- The new shared path includes ramp access to Confectioners Way.
- The shared way will connect to a future cycleway to be provided on Spring Street
- 3: EXISTING FIGS: to be retained.

# 4. EXISTING APARTMENT ENTRIES

### LEGEND

- Scope of works



Existing trees



New trees

1:200 @ A1

Date Rev:

21.03.2020 А

