



NOTES

1. EXISTING WAYFINDING SIGNAGE TO BE RETAINED AND RE-INSTALLED ON NEW POLES. REFER TO CI-0003 FOR CITY OF SYDNEY
STANDARD DETAIL DRAWING REFERENCES.

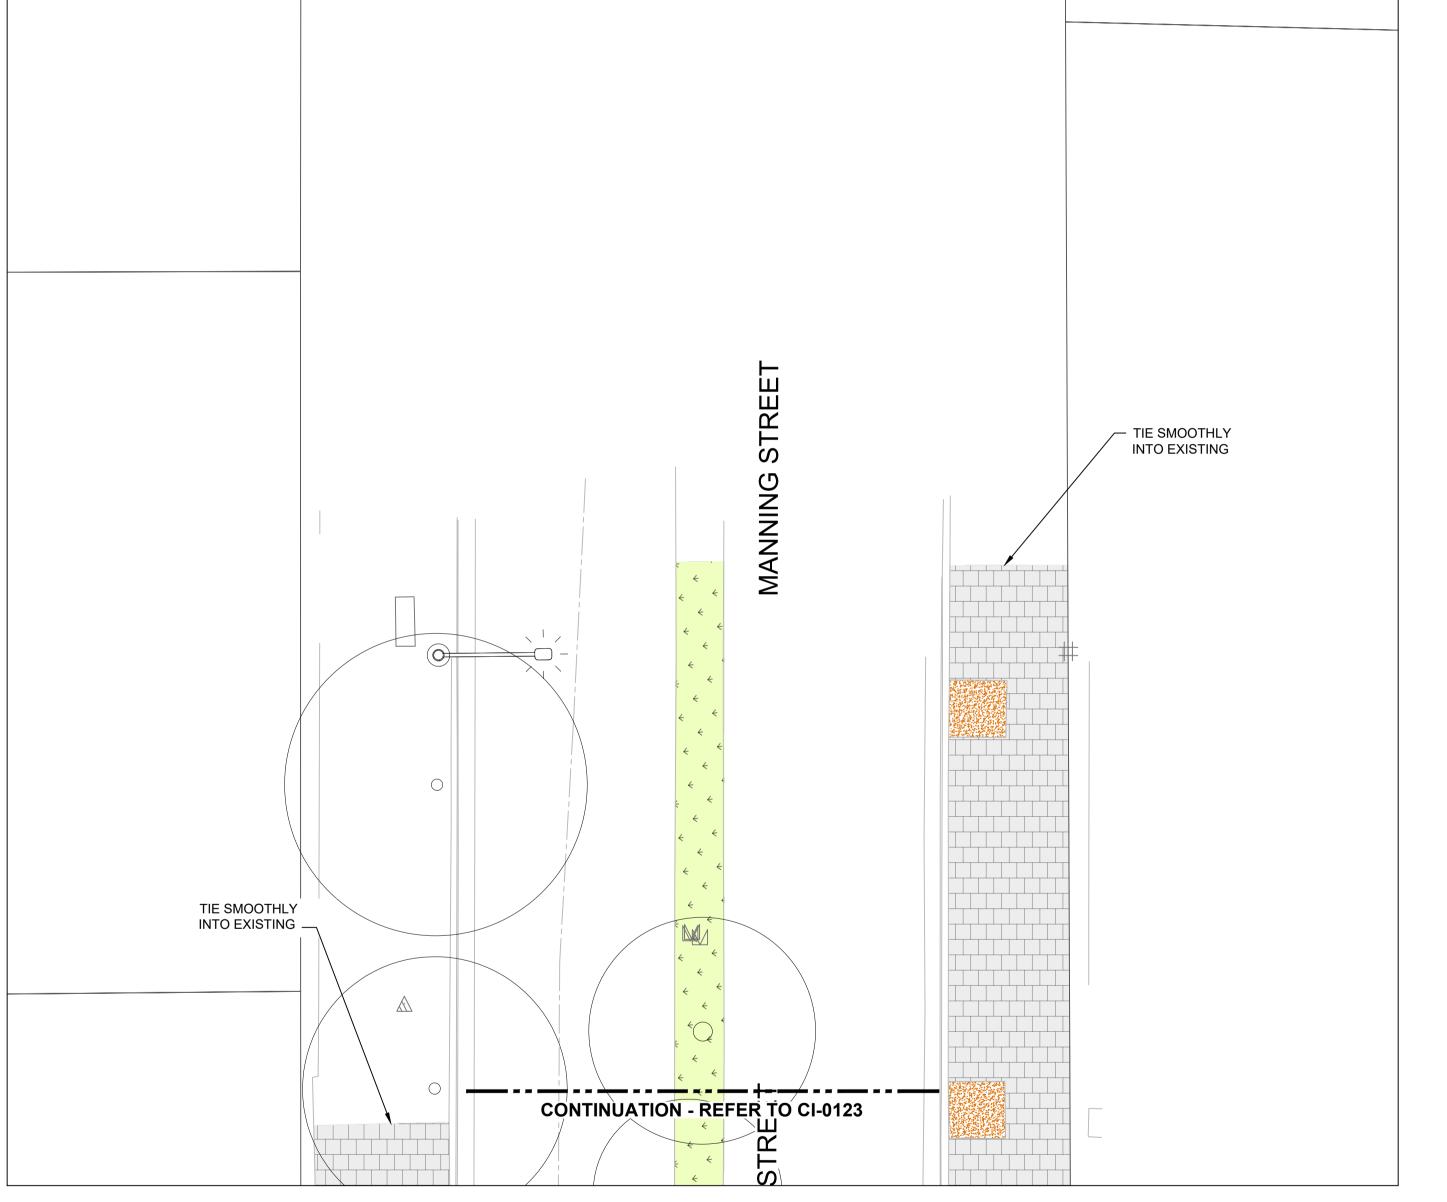



www.aecom.com

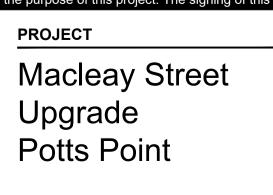



SCALE BAR						
0 2.5 5 m 1:100						

KEY PLAN

REGISTRATION

PROJECT MANAGEMENT INITIALS				
AL	V	E	DF	
DESIGNE	R CHEC	CKED	APPROVED	
PROJECT	DATA			
DATUM		SURVE	Υ	

ISSUE/RE	VISION	PROJECT NUMBER		
			60616465	
			SHEET TITLE	
03 27.10.	2020 100% IF	C ISSUE	PUBLIC DOMAIN	
02 16.10.	2020 100% IF	C ISSUE	PLAN	
01 25.08.	2020 95% IFC	ISSUE	SHEET 11	
I/R DA	TE DESCRI	PTION	SHEET NUMBER	

60616465-001-SHT-1000-CI-0131 FOR CONSTRUCTION