


**LEGEND** CONCRETE UNIT PAVER ON CONCRETE BASE EXISTING DECOMPOSED GRANITE AROUND BASE OF TREE TO BE RETAINED EXISTING LIGHT POLE TO BE RETAINED (FOOTPATH) CONCRETE UNIT PAVER ON CONCRETE BASE **EXISTING LIGHT POLE** TACTILE GROUND SURFACE INDICATORS (ROADWAY) TO BE REMOVED BENCH SEAT CONCRETE UNIT PAVER ON CONCRETE BASE **NEW SMART POLE** (VEHICULAR CROSSING) **NEW SMART POLE** CONCRETE UNIT PAVER ON FLEXIBLE SUBBASE (EXTENT TO ALIGN WITH SHOP FRONT/ RUBBISH BIN (LUMINAIRE) NEW SMART POLE (LUMINAIRE AND OUTREACH) PROPERTY BOUNDARY (REFER DRG CI-0191) BICYCLE RACK RESIN BONDED POROUS PAVING **NEW SIGNAL POLE** BICYCLE RACK ON SMART POLE NEW LANDSCAPING NEW SIGNAL POLE (LUMINAIRE) PAVEMENT RESTORATION TREE GUARD NEW SIGNAL POLE (LUMINAIRE AND OUTREACH) NEW ASPHALT BUBBLER NEW TRIHEX PAVERS ON CONCRETE BASE TICKET MACHINE EXISTING TREE TO BE RETAINED AND PROTECTED NEW KERB AND GUTTER NEW DRAINAGE PIT KERB AND GUTTER REPLACEMENT **NEW TREES NEW GRATED DRAIN** EXISTING LANDSCAPE TO BE RETAINED EXISTING TREE TO BE REMOVED EXISTING SOFT LANDSCAPE

## NOTES

1. EXISTING WAYFINDING SIGNAGE TO BE RETAINED AND RE-INSTALLED ON NEW POLES. REFER TO CI-0003 FOR CITY OF SYDNEY STANDARD DETAIL DRAWING REFERENCES.

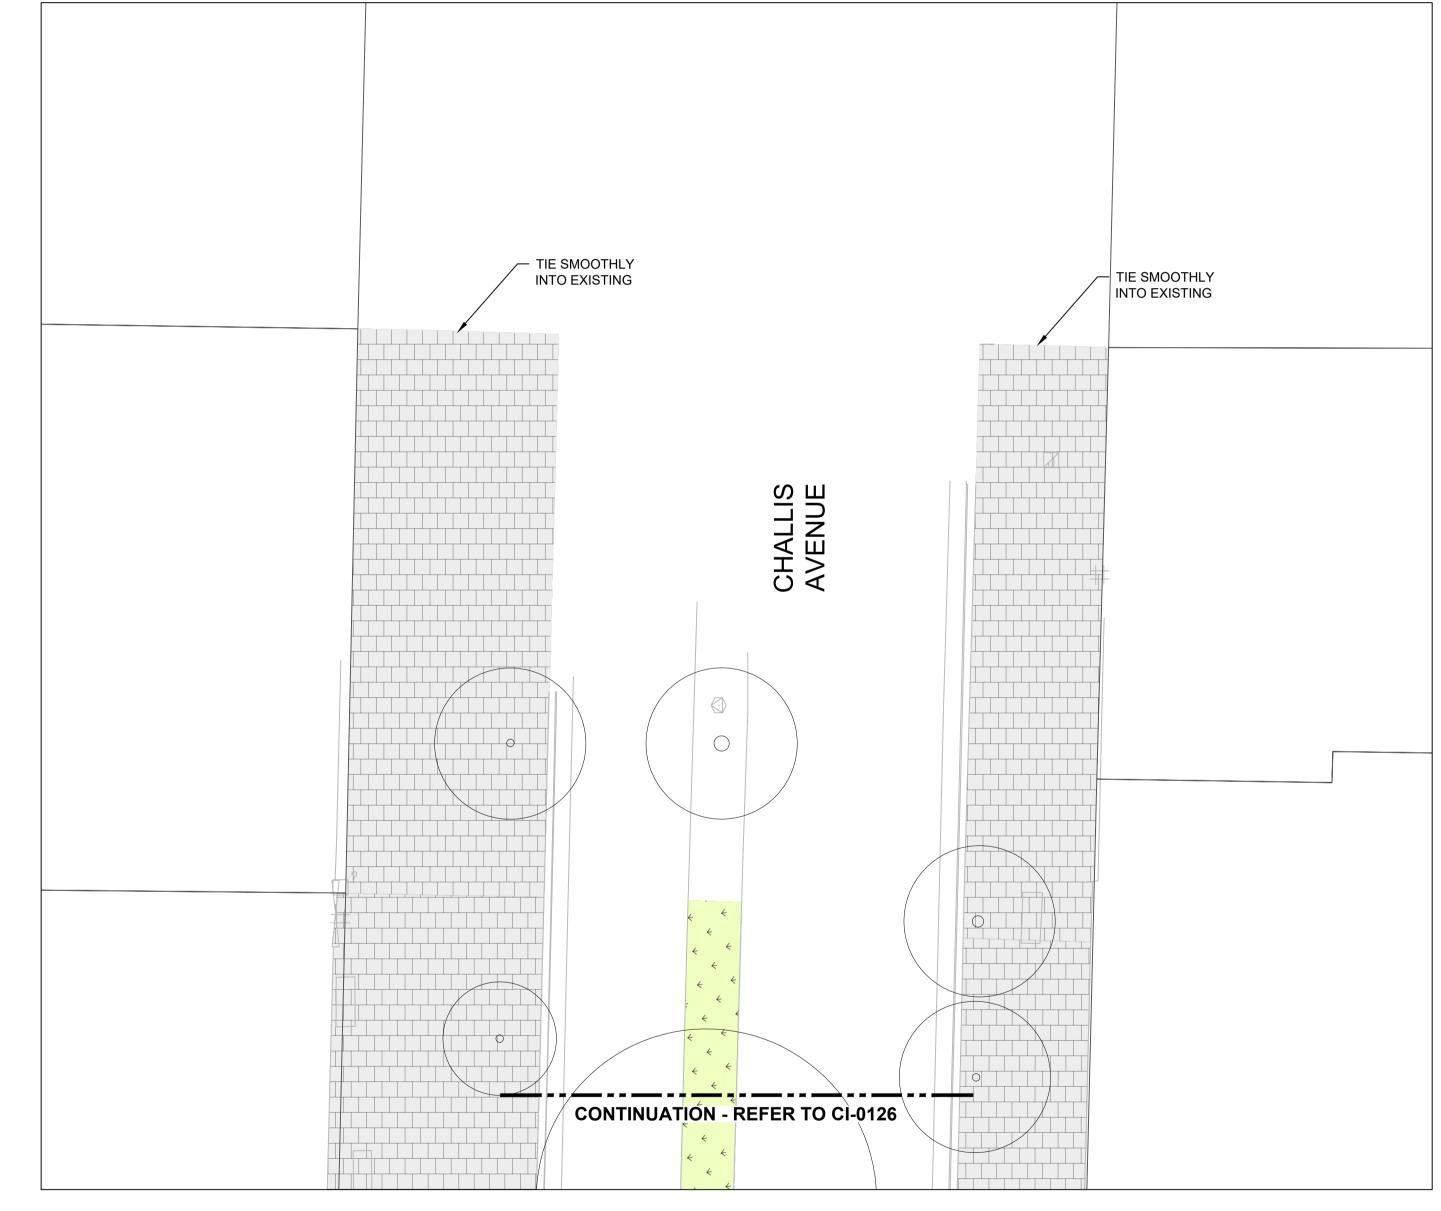



CONSULTANT AECOM Australia Pty Ltd A.B.N 20 093 846 925 www.aecom.com

PROJECT Macleay Street
Upgrade
Potts Point

CLIENT CITY OF SYDNEY (1:100)

1:100

**SCALE BAR** 

**KEY PLAN** 

**REGISTRATION** PROJECT MANAGEMENT INITIALS DF VΕ CHECKED APPROVED DESIGNER **PROJECT DATA** DATUM SURVEY

ISSUE/REVISION 03 27.10.2020 100% IFC ISSUE 100% IFC ISSUE 02 16.10.2020 01 25.08.2020 95% IFC ISSUE I/R DATE DESCRIPTION

**PROJECT NUMBER** 60616465 SHEET TITLE PUBLIC DOMAIN PLAN SHEET 12 SHEET NUMBER

FOR CONSTRUCTION

60616465-001-SHT-1000-CI-0132