

**NOTES**

1. FOR GENERAL NOTES REFER TO DRAWINGS 1000-CI-0005 AND 1000-CI-0006.

2. INTERSECTION MODIFICATIONS SUBJECT TO TfNSW APPROVAL.

**LEGEND**

--- X ---	EXTENT OF WORKS	[Pattern]	FOOTPATH WIDENING FOR STREET ACTIVATION
--- X ---	EXISTING INFRASTRUCTURE TO BE REMOVED	[Pattern]	FOOTPATH UPGRADE WITH CONCRETE UNIT PAVERS
1	CONTINUOUS FOOTPATH TREATMENT AND BUILD OUT	[Pattern]	FOOTPATH REINSTATEMENT WITH GRANITE PAVERS
2	CONTINUOUS FOOTPATH TREATMENT ONLY	[Pattern]	FOOTPATH BUILD OUT
3	IN-LANE BUS STOP	[Pattern]	CONTINUOUS FOOTPATH TREATMENT
3A	KERBSIDE BUS STOP	[Pattern]	ROAD PAVEMENT (MILL AND RE-SHEET)
4	RAISED PEDESTRIAN CROSSING	[Pattern]	BUS STOP
5	SIGNALISED RAISED PEDESTRIAN CROSSING	[Pattern]	EXISTING BRICK PAVING TO BE RETAINED
6	EXISTING RAISED THRESHOLD TO BE RENEWED	[Pattern]	EXISTING DINING ZONE TO BE RETAINED
7	PROPOSED BUS STOP FLAG	[Pattern]	EXISTING DINING ZONE TO BE RELOCATED
8	EXISTING BUS STOP FLAG TO BE MAINTAINED	[Pattern]	PROPOSED GARDEN BED
9	EXISTING BUS STOP FLAG TO BE REMOVED	[Pattern]	EXISTING GARDEN BED TO BE RETAINED
TCS# 0000	TCS PLAN REFERENCE	[Pattern]	PROPOSED TREE
[Symbol]	PROPOSED STREETLIGHT POLE	[Pattern]	EXISTING TREES TO REMAIN
[Symbol]	PROPOSED TCS POST		
[Symbol]	EXISTING STREETLIGHT POLE		
[Symbol]	EXISTING STREETLIGHT POLE TO BE REMOVED		

This drawing is confidential and shall only be used for the purpose of this project. The signing of this title block confirms the design and drafting of this project have been prepared and checked in accordance with the AECOM quality assurance system to ISO 9001-2000.

**AECOM**

CONSULTANT

AECOM Australia Pty Ltd  
A.B.N 20 093 846 925  
www.aecom.com

**PROJECT**

Crown Street Improvements

**CLIENT**

CITY OF SYDNEY

SYDNEY CIVIL

**SCALE BAR**

0 5 10 m

1:200

**KEY PLAN**

**PROJECT MANAGEMENT INITIALS**

ZJ	JM	GR
DESIGNER	CHECKED	APPROVED

**PROJECT DATA**

DATUM	MGA56	SURVEY	GDA 2020
-------	-------	--------	----------

**ISSUE/REVISION**

06	21.08.2024	ISSUED FOR CONSTRUCTION
05	05.06.2024	ISSUED FOR APPROVAL
04	29.06.2023	CONCEPT DESIGN
I/R	DATE	DESCRIPTION

**PROJECT NUMBER**

60616465

**SHEET TITLE**


GENERAL ARRANGEMENT PLAN  
SHEET 1

**SHEET NUMBER**

60616465-019-SHT-1000-CI-0101

FOR CONSTRUCTION



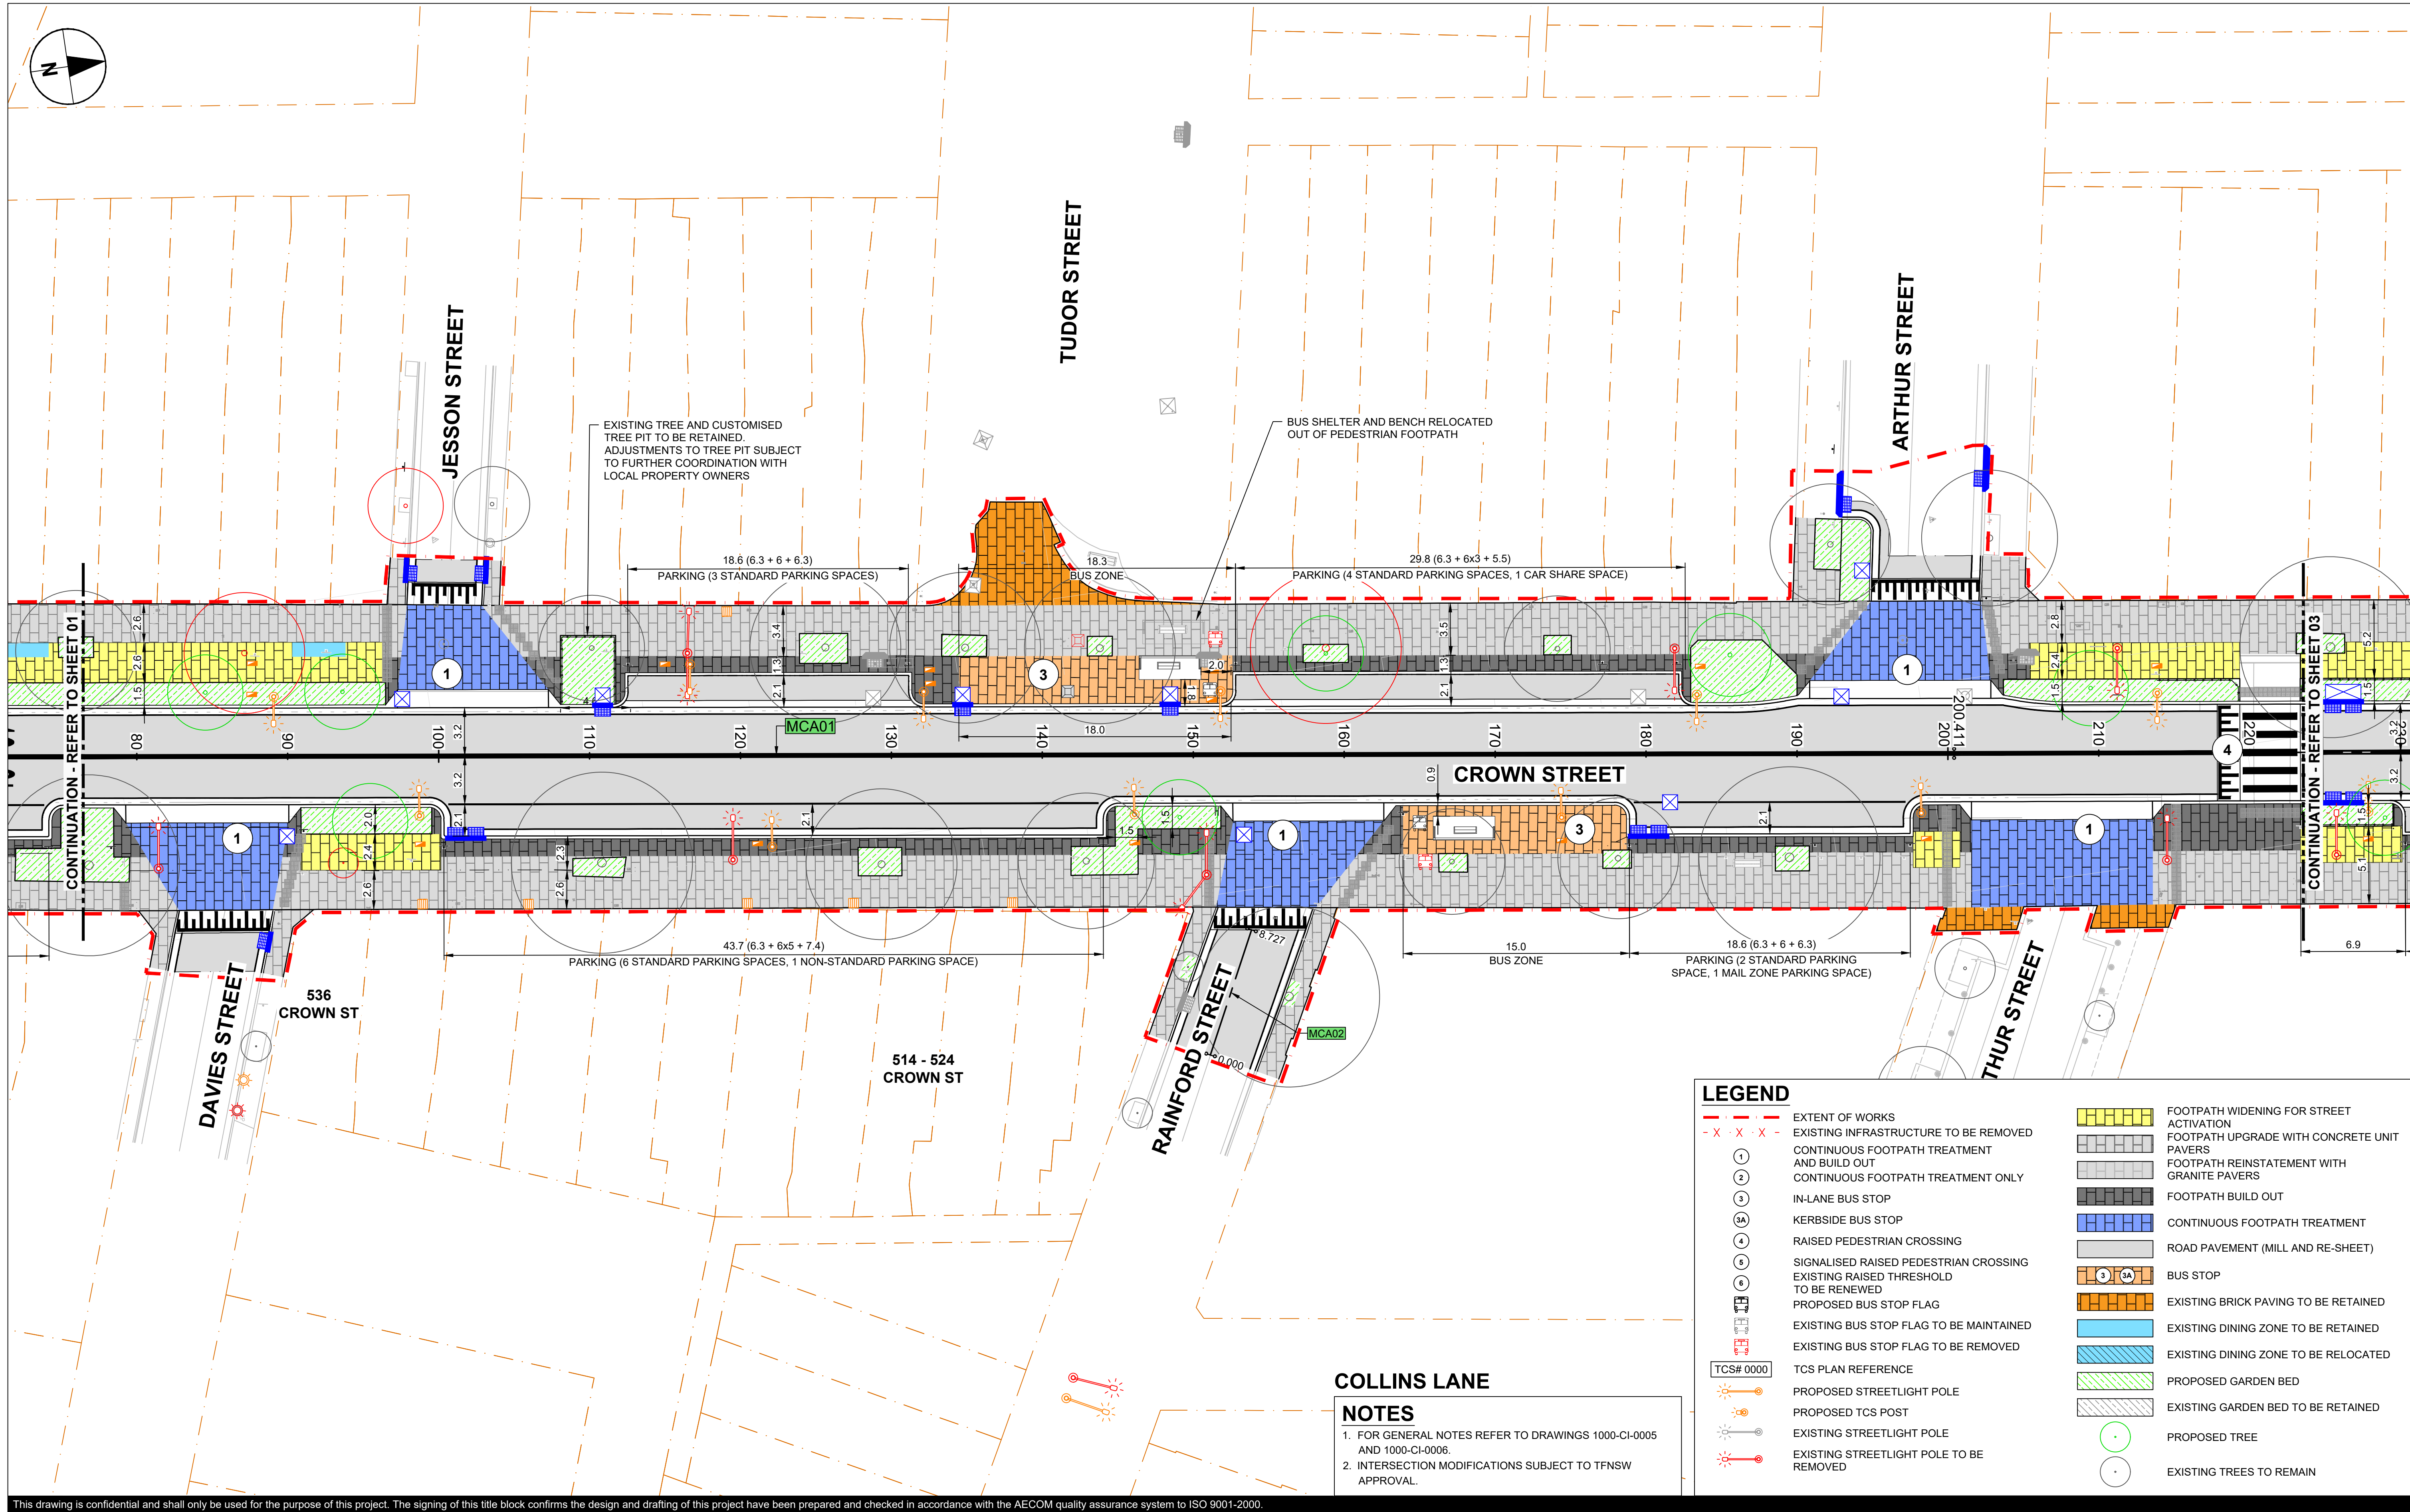

**COLLINS LANE**


**NOTES**

1. FOR GENERAL NOTES REFER TO DRAWINGS 1000-CI-0005 AND 1000-CI-0006.
2. INTERSECTION MODIFICATIONS SUBJECT TO TfNSW APPROVAL.

**LEGEND**

- |                 |   |           |  |
|-----------------|---|-----------|--|
| ---X---X---X--- | EXTENT OF WORKS                             | [Pattern] | FOOTPATH WIDENING FOR STREET ACTIVATION    |
| (1)             | EXISTING INFRASTRUCTURE TO BE REMOVED       | [Pattern] | FOOTPATH UPGRADE WITH CONCRETE UNIT PAVERS |
| (2)             | CONTINUOUS FOOTPATH TREATMENT AND BUILD OUT | [Pattern] | FOOTPATH REINSTATEMENT WITH GRANITE PAVERS |
| (3)             | CONTINUOUS FOOTPATH TREATMENT ONLY          | [Pattern] | FOOTPATH BUILD OUT                         |
| (4A)            | IN-LANE BUS STOP                            | [Pattern] | CONTINUOUS FOOTPATH TREATMENT              |
| (4)             | KERBSIDE BUS STOP                           | [Pattern] | ROAD PAVEMENT (MILL AND RE-SHEET)          |
| (5)             | RAISED PEDESTRIAN CROSSING                  | [Pattern] | BUS STOP                                   |
| (6)             | SIGNALISED RAISED PEDESTRIAN CROSSING       | [Pattern] | EXISTING BRICK PAVING TO BE RETAINED       |
| (7)             | EXISTING RAISED THRESHOLD TO BE RENEWED     | [Pattern] | EXISTING DINING ZONE TO BE RETAINED        |
| (8)             | PROPOSED BUS STOP FLAG                      | [Pattern] | EXISTING DINING ZONE TO BE RELOCATED       |
| (9)             | EXISTING BUS STOP FLAG TO BE MAINTAINED     | [Pattern] | PROPOSED GARDEN BED                        |
| (10)            | EXISTING BUS STOP FLAG TO BE REMOVED        | [Pattern] | EXISTING GARDEN BED TO BE RETAINED         |
| [Symbol]        | TCS PLAN REFERENCE                          | [Pattern] | PROPOSED TREE                              |
| [Symbol]        | PROPOSED STREETLIGHT POLE                   | [Pattern] | EXISTING TREES TO REMAIN                   |
| [Symbol]        | PROPOSED TCS POST                           |           |  |
| [Symbol]        | EXISTING STREETLIGHT POLE                   |           |  |
| [Symbol]        | EXISTING STREETLIGHT POLE TO BE REMOVED     |           |  |



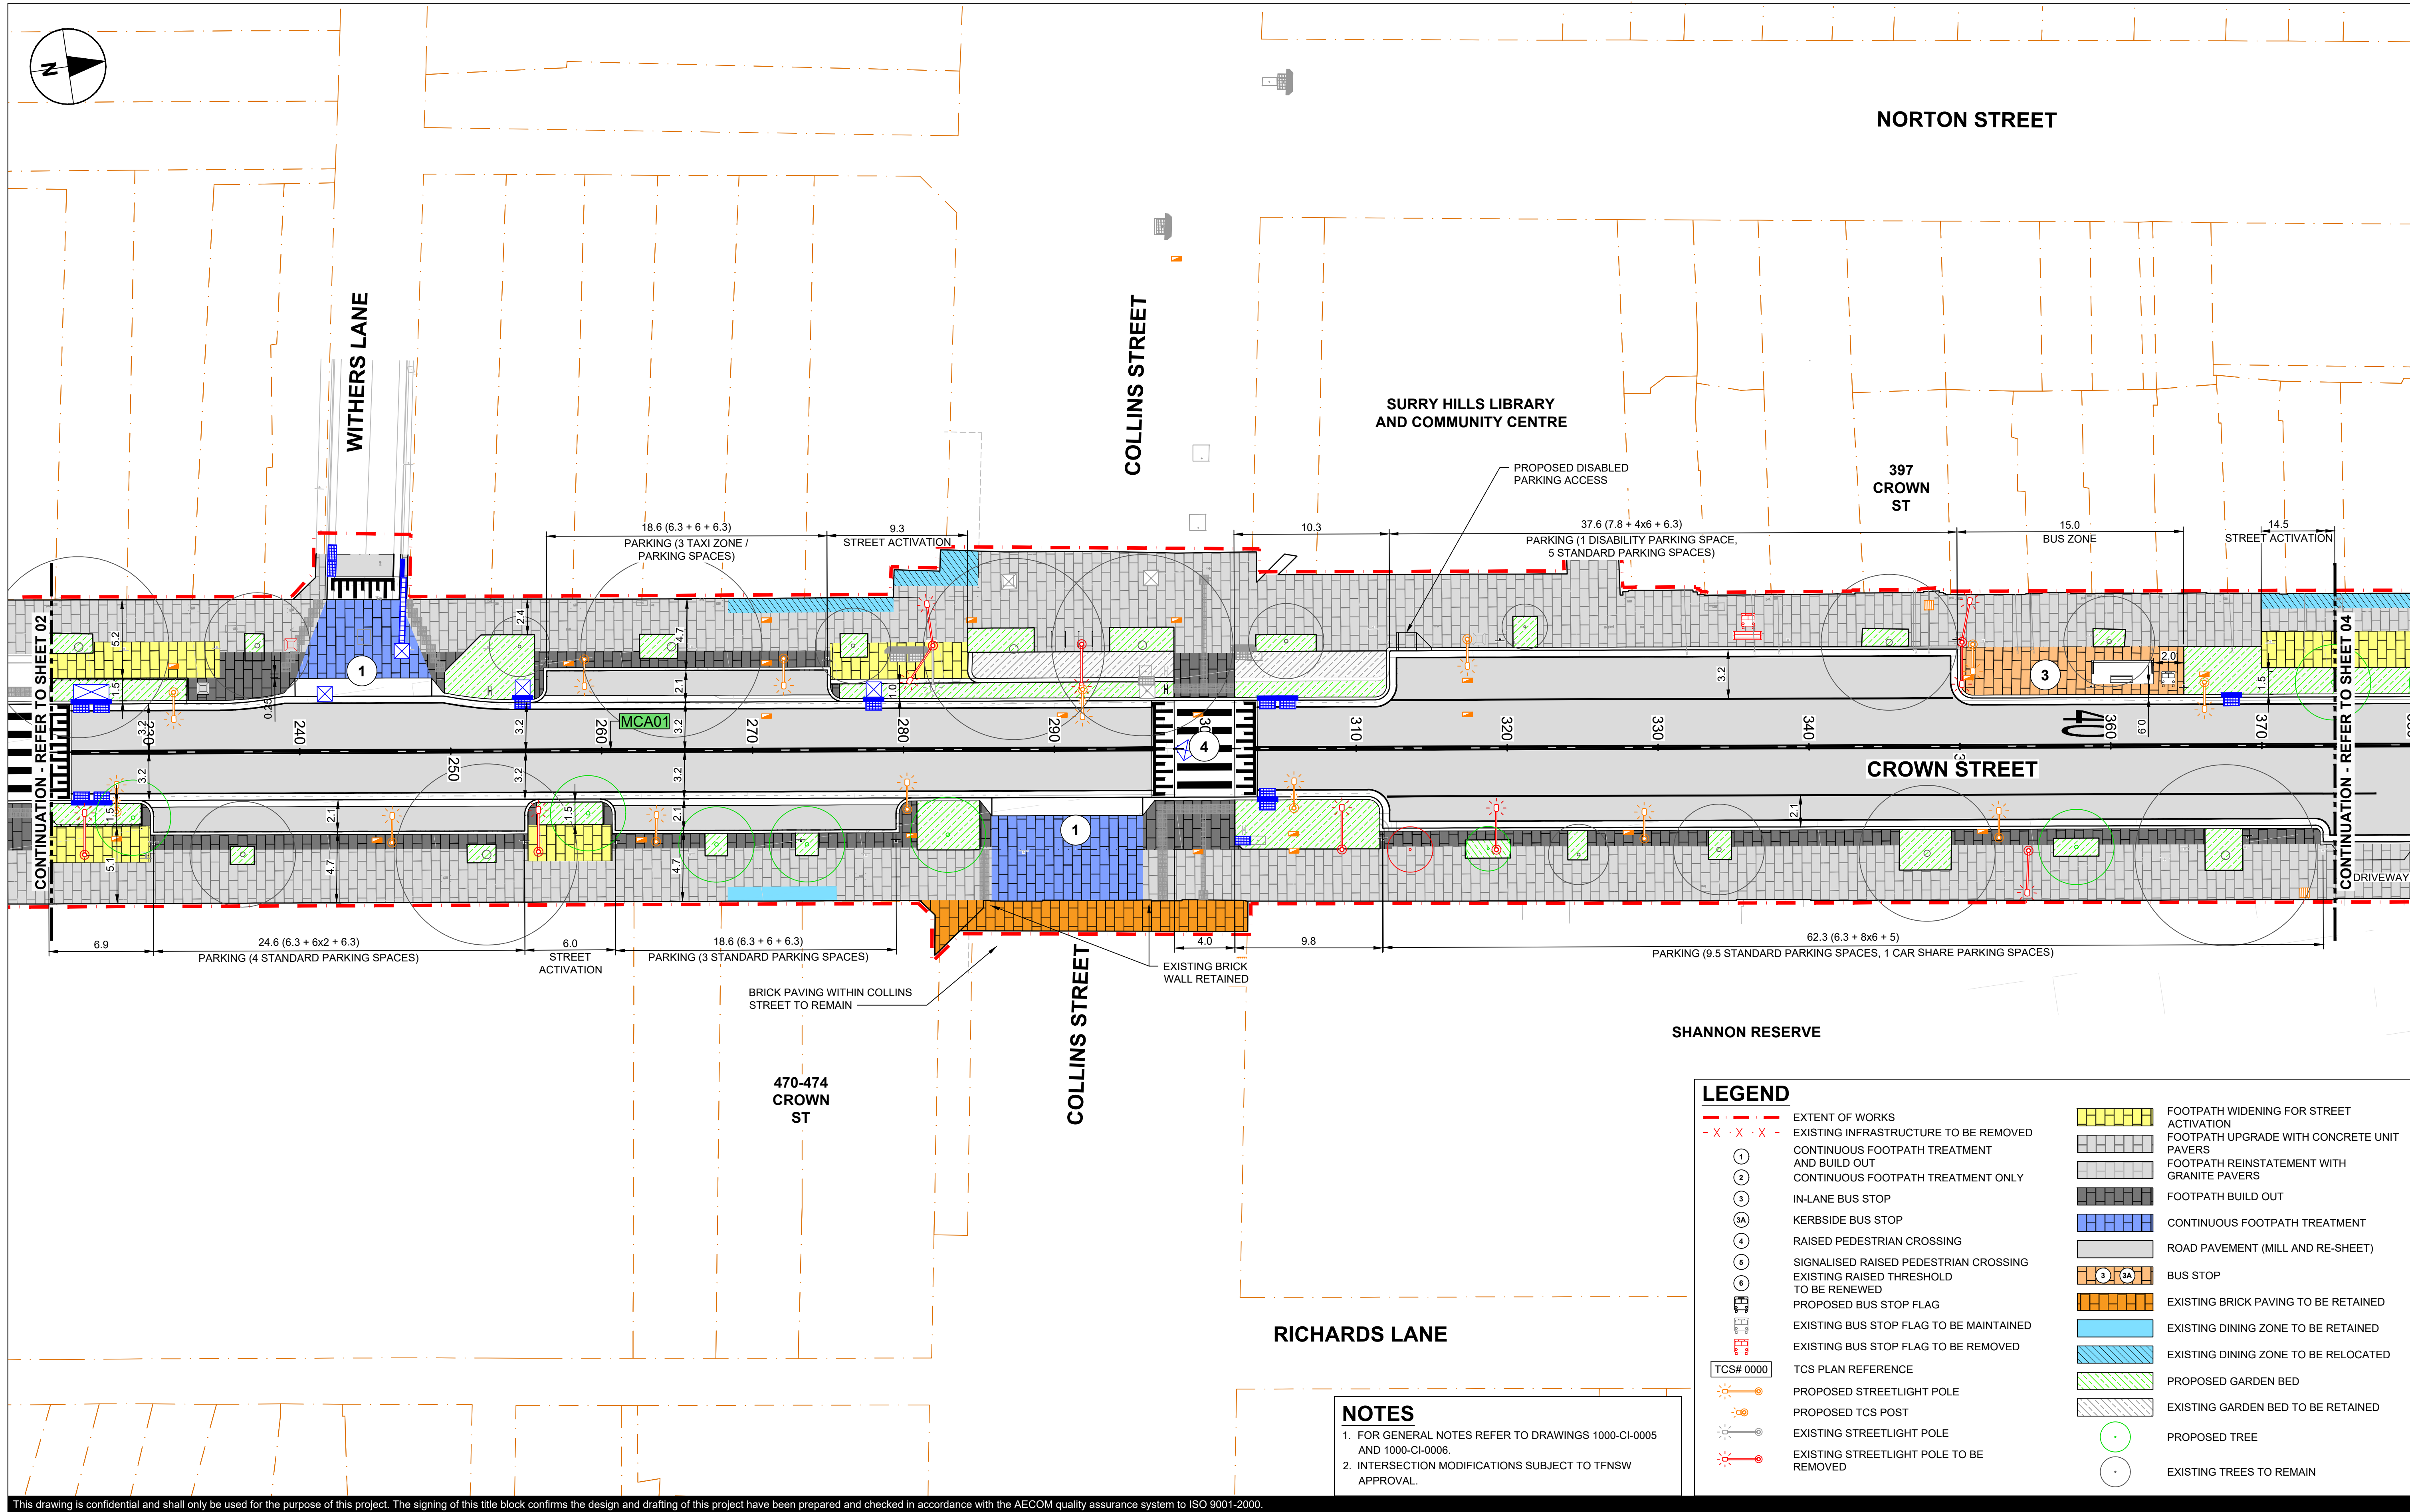

**NOTES**

1. FOR GENERAL NOTES REFER TO DRAWINGS 1000-CI-0005 AND 1000-CI-0006.

2. INTERSECTION MODIFICATIONS SUBJECT TO TfNSW APPROVAL.

**LEGEND**

--- EXTENT OF WORKS

-X-X-X- EXISTING INFRASTRUCTURE TO BE REMOVED

① CONTINUOUS FOOTPATH TREATMENT AND BUILD OUT

② CONTINUOUS FOOTPATH TREATMENT ONLY

③ IN-LANE BUS STOP

④A KERBSIDE BUS STOP

④ RAISED PEDESTRIAN CROSSING

⑥ SIGNALISED RAISED PEDESTRIAN CROSSING

⑥ EXISTING RAISED THRESHOLD TO BE RENEWED

EXISTING BUS STOP FLAG

EXISTING BUS STOP FLAG TO BE MAINTAINED

EXISTING BUS STOP FLAG TO BE REMOVED

TCS# 0000 TCS PLAN REFERENCE

PROPOSED STREETLIGHT POLE

PROPOSED TCS POST

EXISTING STREETLIGHT POLE

EXISTING STREETLIGHT POLE TO BE REMOVED

FOOTPATH WIDENING FOR STREET ACTIVATION

FOOTPATH UPGRADE WITH CONCRETE UNIT PAVERS

FOOTPATH REINSTATEMENT WITH GRANITE PAVERS

FOOTPATH BUILD OUT

CONTINUOUS FOOTPATH TREATMENT

ROAD PAVEMENT (MILL AND RE-SHEET)

BUS STOP

EXISTING BRICK PAVING TO BE RETAINED

EXISTING DINING ZONE TO BE RETAINED

EXISTING DINING ZONE TO BE RELOCATED

PROPOSED GARDEN BED

EXISTING GARDEN BED TO BE RETAINED

PROPOSED TREE

EXISTING TREES TO REMAIN

**AECOM**

CONSULTANT

AECOM Australia Pty Ltd  
A.B.N 20 093 846 925  
www.aecom.com

PROJECT

Crown Street Improvements

CLIENT


CITY OF SYDNEY

SYDNEY CIVIL

SCALE BAR

0 5 10 m

1:200

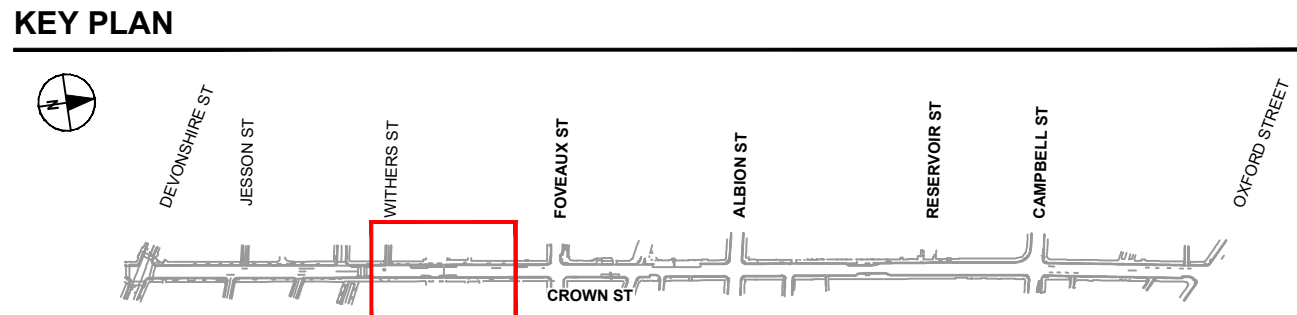

PROJECT MANAGEMENT INITIALS		
ZJ	JM	GR
DESIGNER	CHECKED	APPROVED
PROJECT DATA		
DATUM	MGA56	SURVEY GDA 2020

ISSUE/REVISION		
06	21.08.2024	ISSUED FOR CONSTRUCTION
05	05.06.2024	ISSUED FOR APPROVAL
04	29.06.2023	CONCEPT DESIGN
I/R	DATE	DESCRIPTION

PROJECT NUMBER

60616465

SHEET TITLE

GENERAL ARRANGEMENT PLAN


SHEET 3

SHEET NUMBER


60616465-019-SHT-1000-CI-0103

FOR CONSTRUCTION



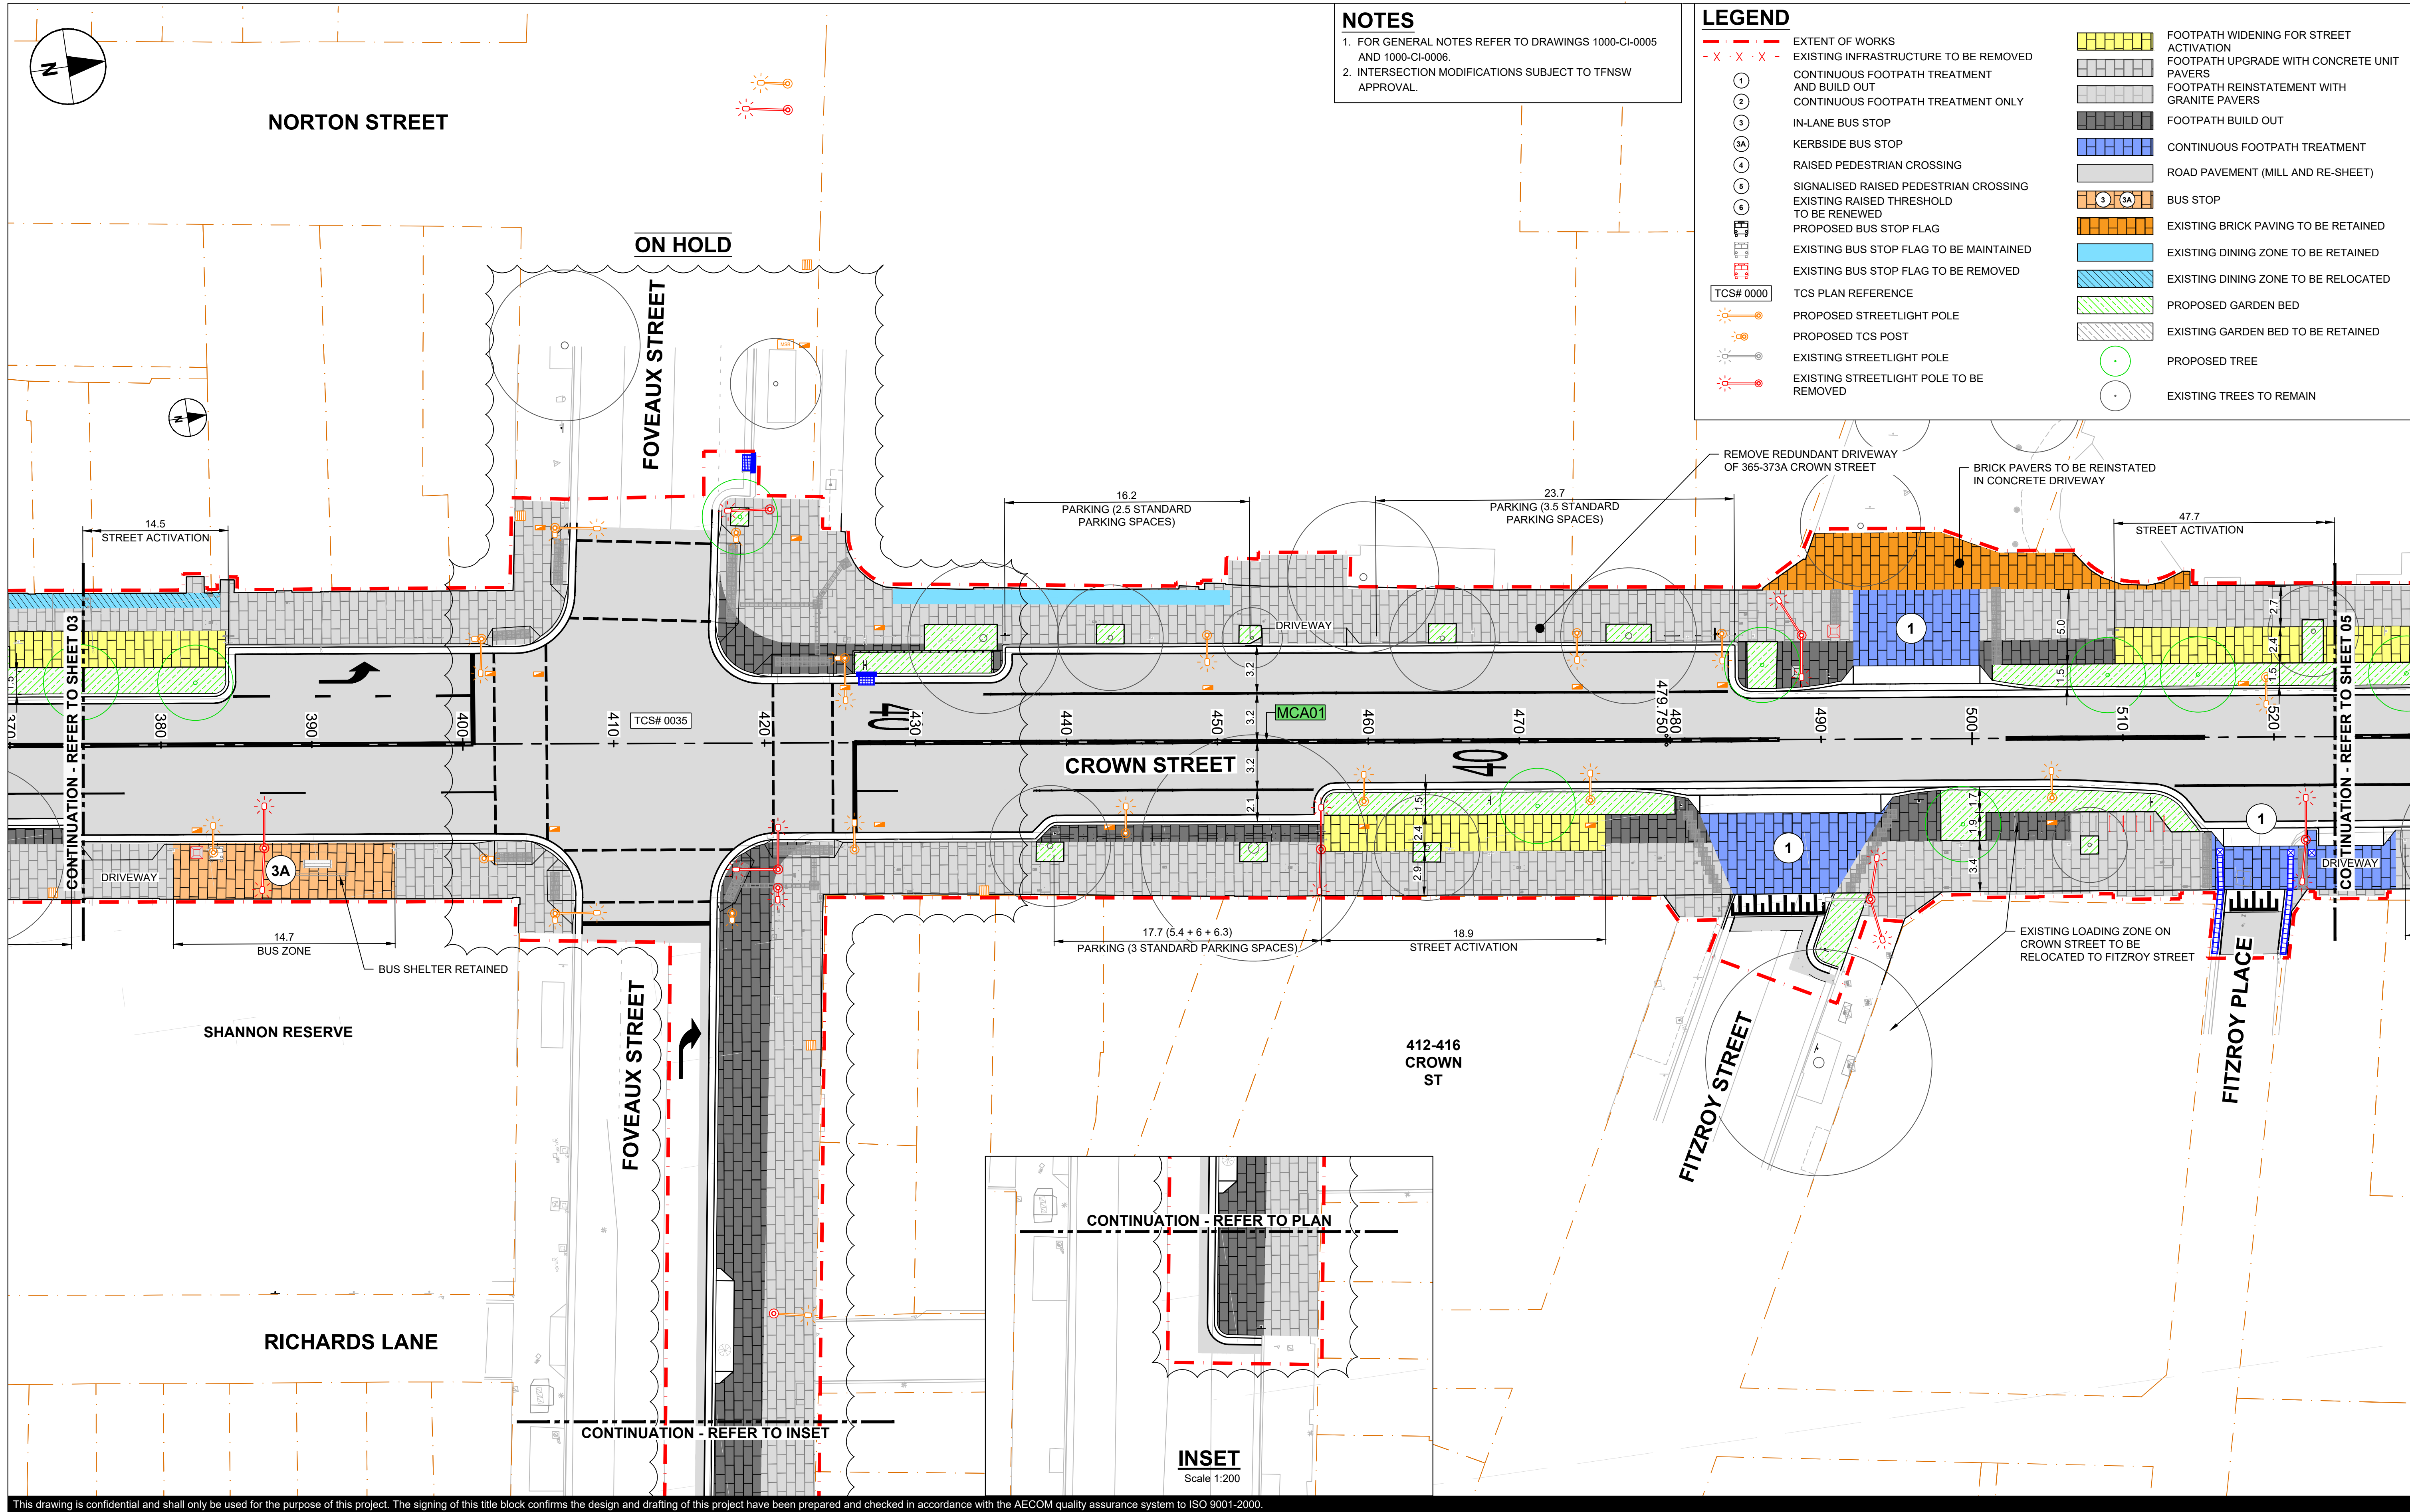




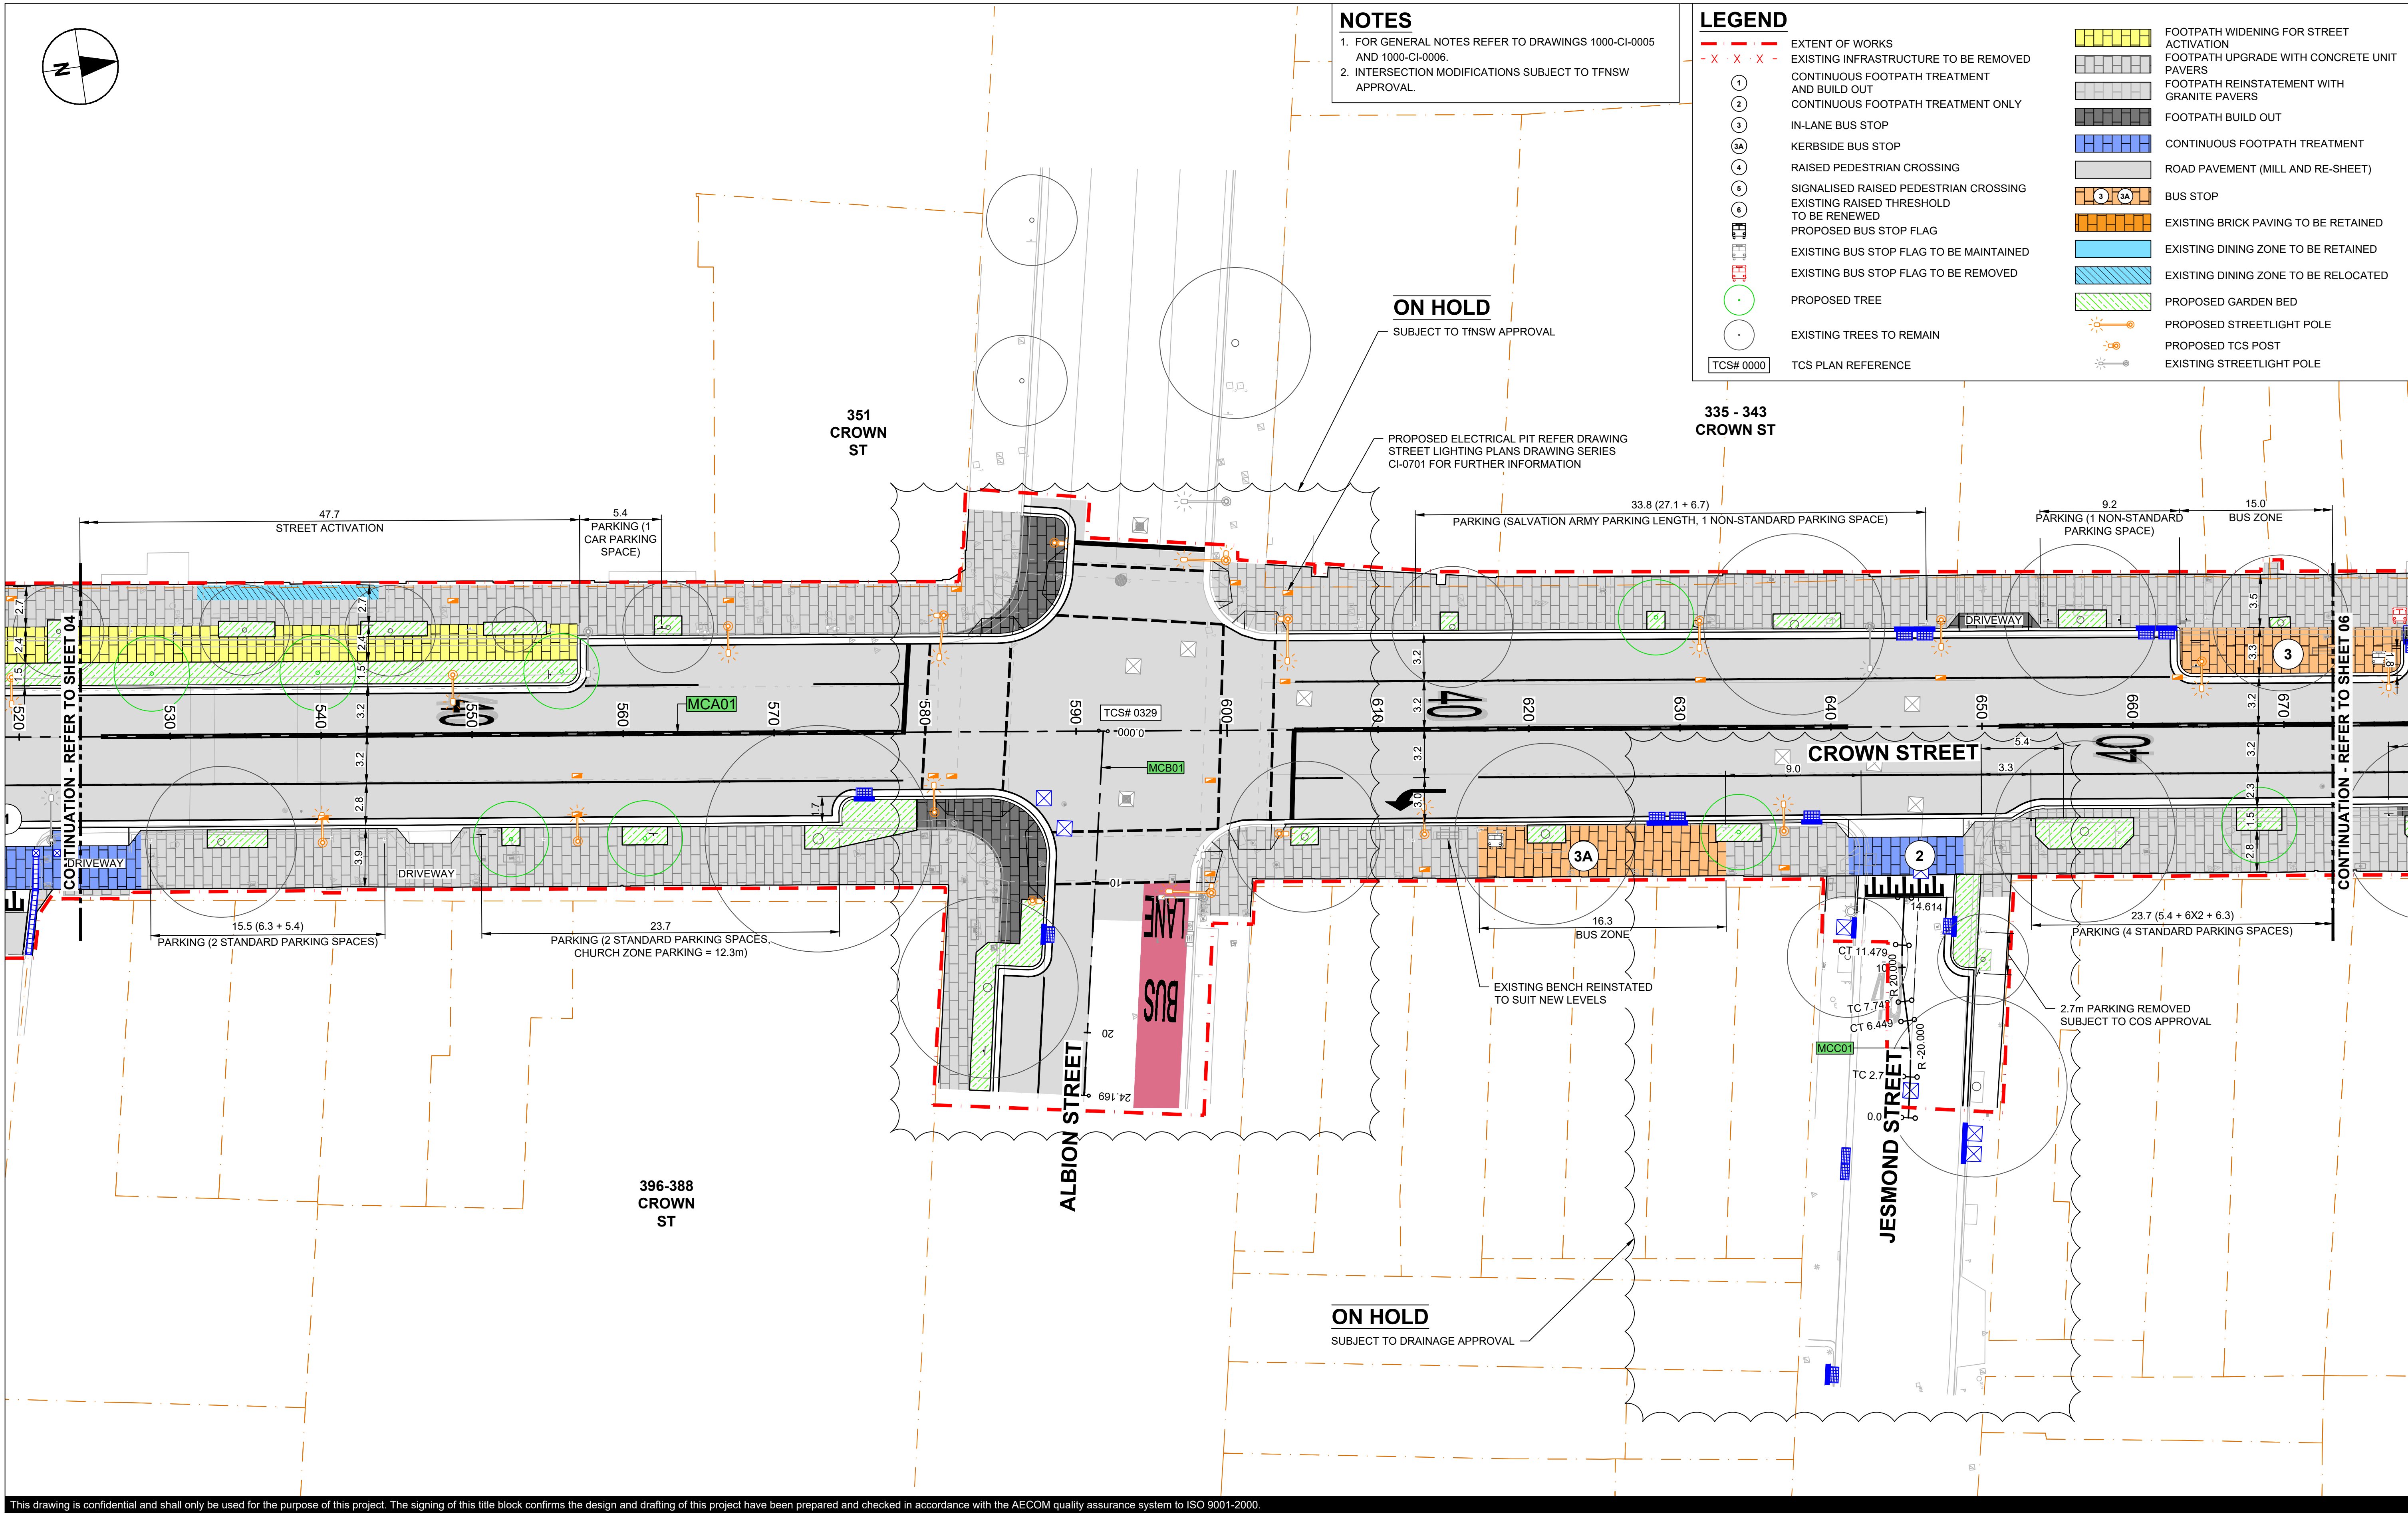


This drawing is confidential and shall only be used for the purpose of this project. The signing of this title block confirms the design and drafting of this project have been prepared and checked in accordance with the AECOM quality assurance system to ISO 9001-2000.



CONSULTANT  
AECOM Australia Pty Ltd  
A.B.N 20 093 846 925  
www.aecom.com

PROJECT  
Crown Street  
Improvements

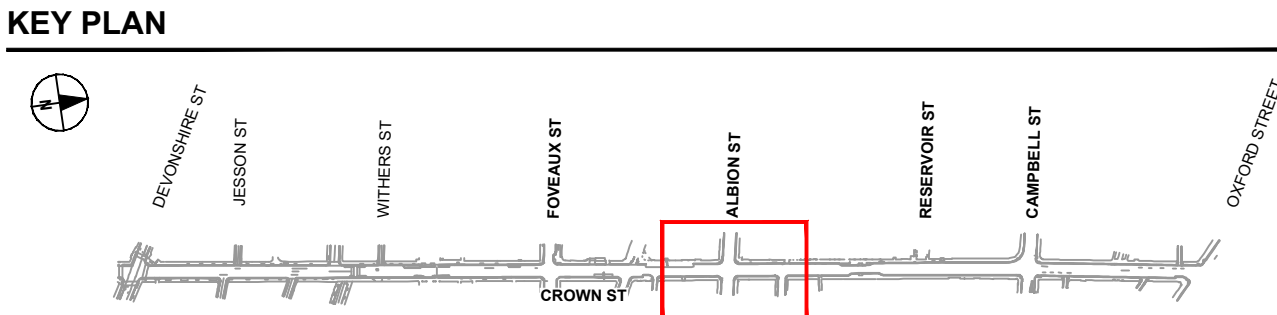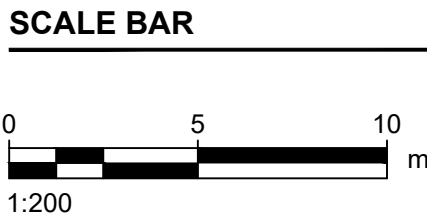


PROJECT MANAGEMENT INITIALS		
ZJ	GS	JM
DESIGNER	CHECKED	APPROVED
PROJECT DATA		
DATUM	MGA56	SURVEY GDA 2020

ISSUE/REVISION		
8	23.04.2024	ISSUED FOR CONSTRUCTION
7	05.04.2024	ISSUED FOR APPROVAL
6	22.01.2024	ISSUED FOR CONSTRUCTION
5	08.12.2023	ISSUED FOR APPROVAL
4	29.06.2023	CONCEPT DESIGN
I/R	DATE	DESCRIPTION

PROJECT NUMBER	
60616465	
SHEET TITLE	
GENERAL ARRANGEMENT PLAN SHEET 5	
SHEET NUMBER	
60616465-019-SHT-1000-CI-0105	

FOR CONSTRUCTION




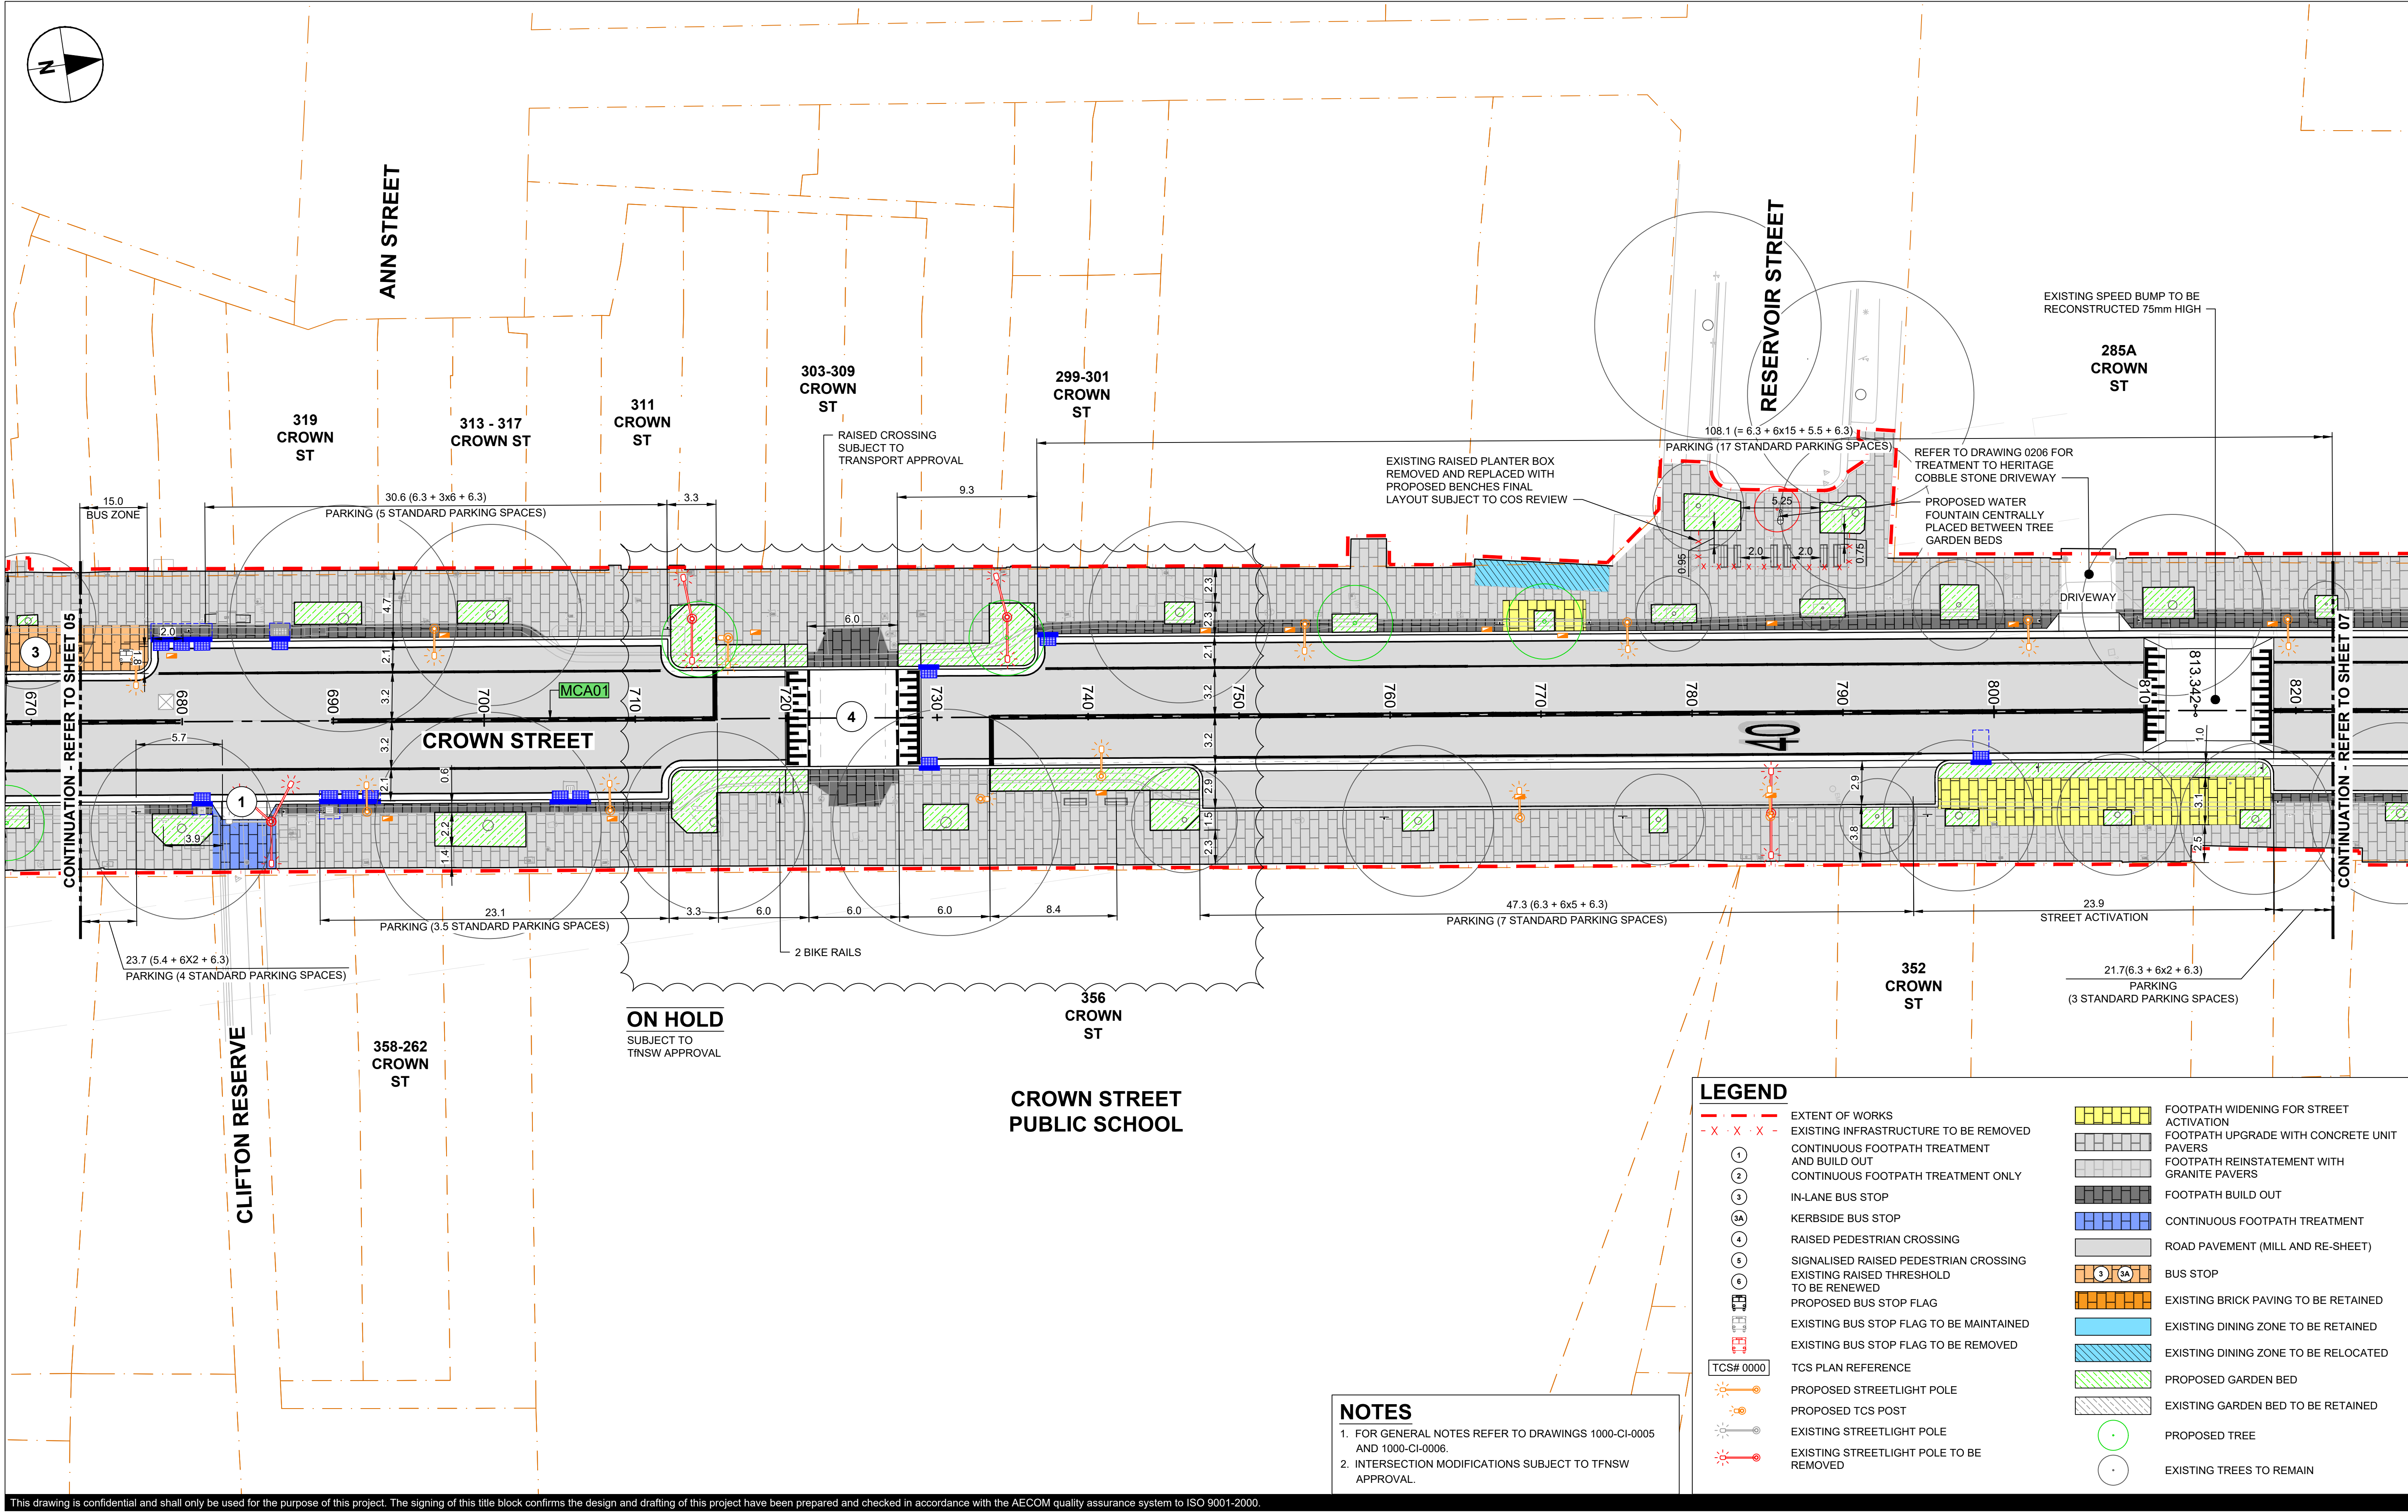


This drawing is confidential and shall only be used for the purpose of this project. The signing of this title block confirms the design and drafting of this project have been prepared and checked in accordance with the AECOM quality assurance system to ISO 9001-2000.



CONSULTANT  
AECOM Australia Pty Ltd  
A.B.N 20 093 846 925  
www.aecom.com

PROJECT  
Crown Street  
Improvements

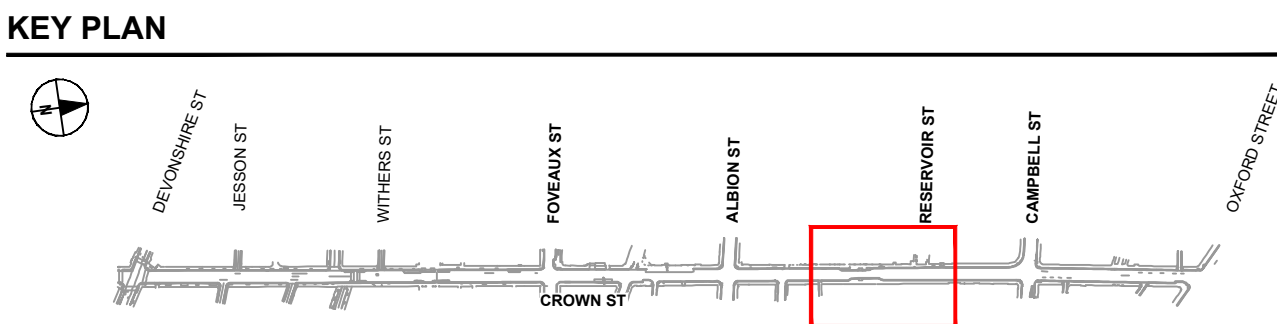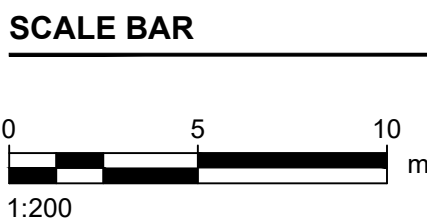


PROJECT MANAGEMENT INITIALS		
ZJ	GS	RM
DESIGNER	CHECKED	APPROVED
PROJECT DATA		
DATUM	MGA56	SURVEY
		GDA 2020

ISSUE/REVISION	
09	19.08.2024 ISSUED FOR CONSTRUCTION
08	22.01.2024 ISSUED FOR CONSTRUCTION
07	08.12.2023 ISSUED FOR APPROVAL
06	30.10.2023 WORK IN PROGRESS
05	26.10.2023 CONCEPT DESIGN
04	29.06.2023 CONCEPT DESIGN
I/R	DATE DESCRIPTION

PROJECT NUMBER	
60616465	
SHEET TITLE	
GENERAL ARRANGEMENT PLAN SHEET 6	
SHEET NUMBER	
60616465-019-SHT-1000-CI-0106	

FOR CONSTRUCTION



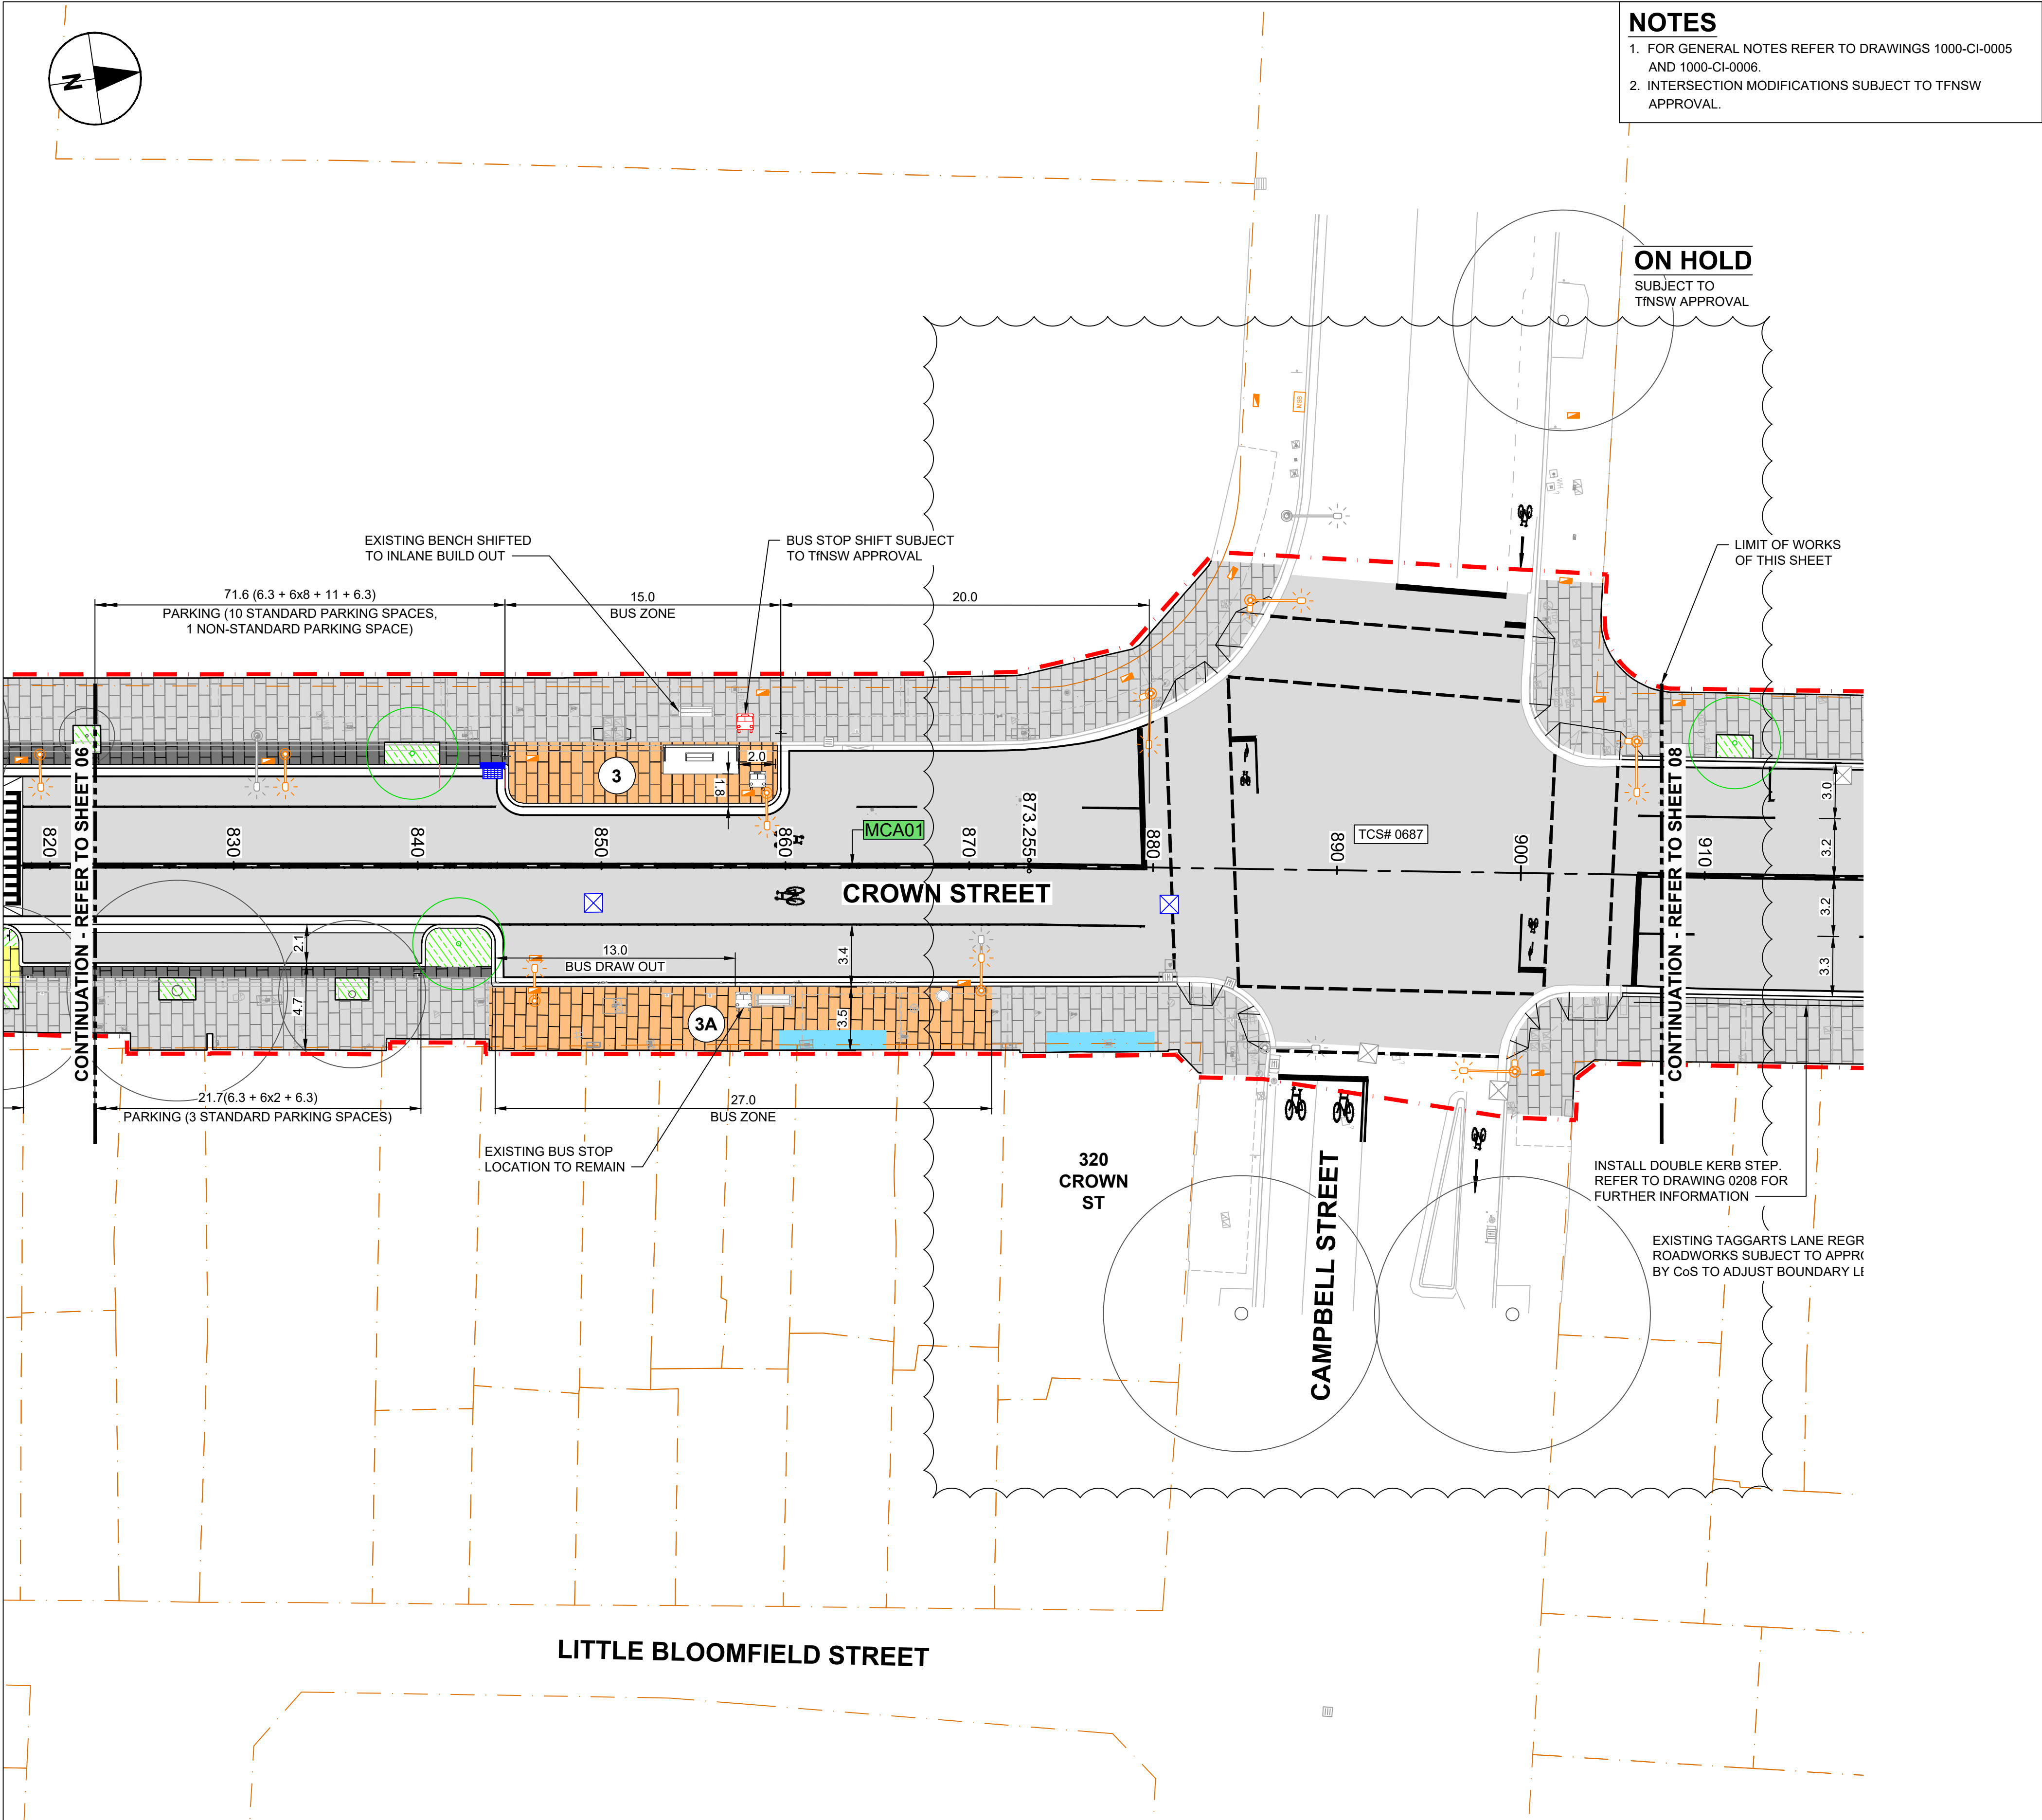

### NOTES

- FOR GENERAL NOTES REFER TO DRAWINGS 1000-CI-0005 AND 1000-CI-0006.
- INTERSECTION MODIFICATIONS SUBJECT TO TfNSW APPROVAL.

### LEGEND

1	EXTENT OF WORKS	FOOTPATH WIDENING FOR STREET ACTIVATION
2	EXISTING INFRASTRUCTURE TO BE REMOVED	FOOTPATH UPGRADE WITH CONCRETE UNIT PAVERS
3	CONTINUOUS FOOTPATH TREATMENT AND BUILD OUT	FOOTPATH REINSTATEMENT WITH GRANITE PAVERS
3A	CONTINUOUS FOOTPATH TREATMENT ONLY	FOOTPATH BUILD OUT
4	IN-LANE BUS STOP	CONTINUOUS FOOTPATH TREATMENT
5A	KERBSIDE BUS STOP	ROAD PAVEMENT (MILL AND RE-SHEET)
6	RAISED PEDESTRIAN CROSSING	BUS STOP
7	SIGNALISED RAISED PEDESTRIAN CROSSING	EXISTING BRICK PAVING TO BE RETAINED
8	EXISTING RAISED THRESHOLD TO BE RENEWED	EXISTING DINING ZONE TO BE RETAINED
9	PROPOSED BUS STOP FLAG	EXISTING DINING ZONE TO BE RELOCATED
10	EXISTING BUS STOP FLAG TO BE MAINTAINED	PROPOSED GARDEN BED
11	EXISTING BUS STOP FLAG TO BE REMOVED	PROPOSED STREETLIGHT POLE
12	PROPOSED TREE	PROPOSED TCS POST
13	EXISTING TREES TO REMAIN	EXISTING STREETLIGHT POLE
14	TCS# 0000	TCS PLAN REFERENCE

This drawing is confidential and shall only be used for the purpose of this project. The signing of this title block confirms the design and drafting of this project have been prepared and checked in accordance with the AECOM quality assurance system to ISO 9001-2000.



CONSULTANT  
AECOM Australia Pty Ltd  
A.B.N 20 093 846 925  
www.aecom.com

#### PROJECT


Crown Street  
Improvements

#### CLIENT


CITY OF SYDNEY



#### SCALE BAR

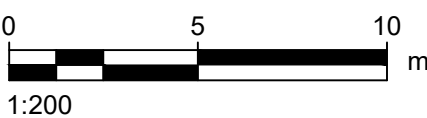

#### KEY PLAN

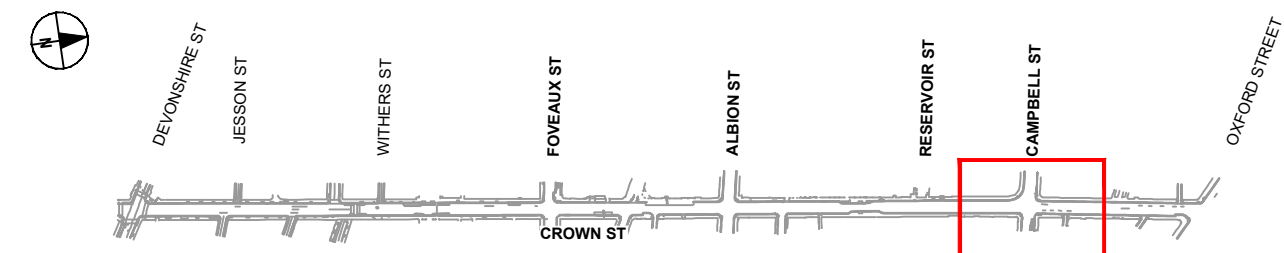

#### PROJECT MANAGEMENT INITIALS

ZJ	GS	RM
DESIGNER	CHECKED	APPROVED

#### PROJECT DATA

DATUM	MGA56	SURVEY	GDA 2020
-------	-------	--------	----------

#### ISSUE/REVISION

DATE	DESCRIPTION
09 22.01.2024	ISSUED FOR CONSTRUCTION
08 08.12.2023	ISSUED FOR APPROVAL
07 30.10.2023	WORK IN PROGRESS
06 26.10.2023	CONCEPT DESIGN
05 29.06.2023	CONCEPT DESIGN
04 11.04.2023	CONCEPT DESIGN

#### PROJECT NUMBER

60616465

#### SHEET TITLE


GENERAL ARRANGEMENT  
PLAN  
SHEET 7

#### SHEET NUMBER

60616465-019-SHT-1000-CI-0107

FOR CONSTRUCTION



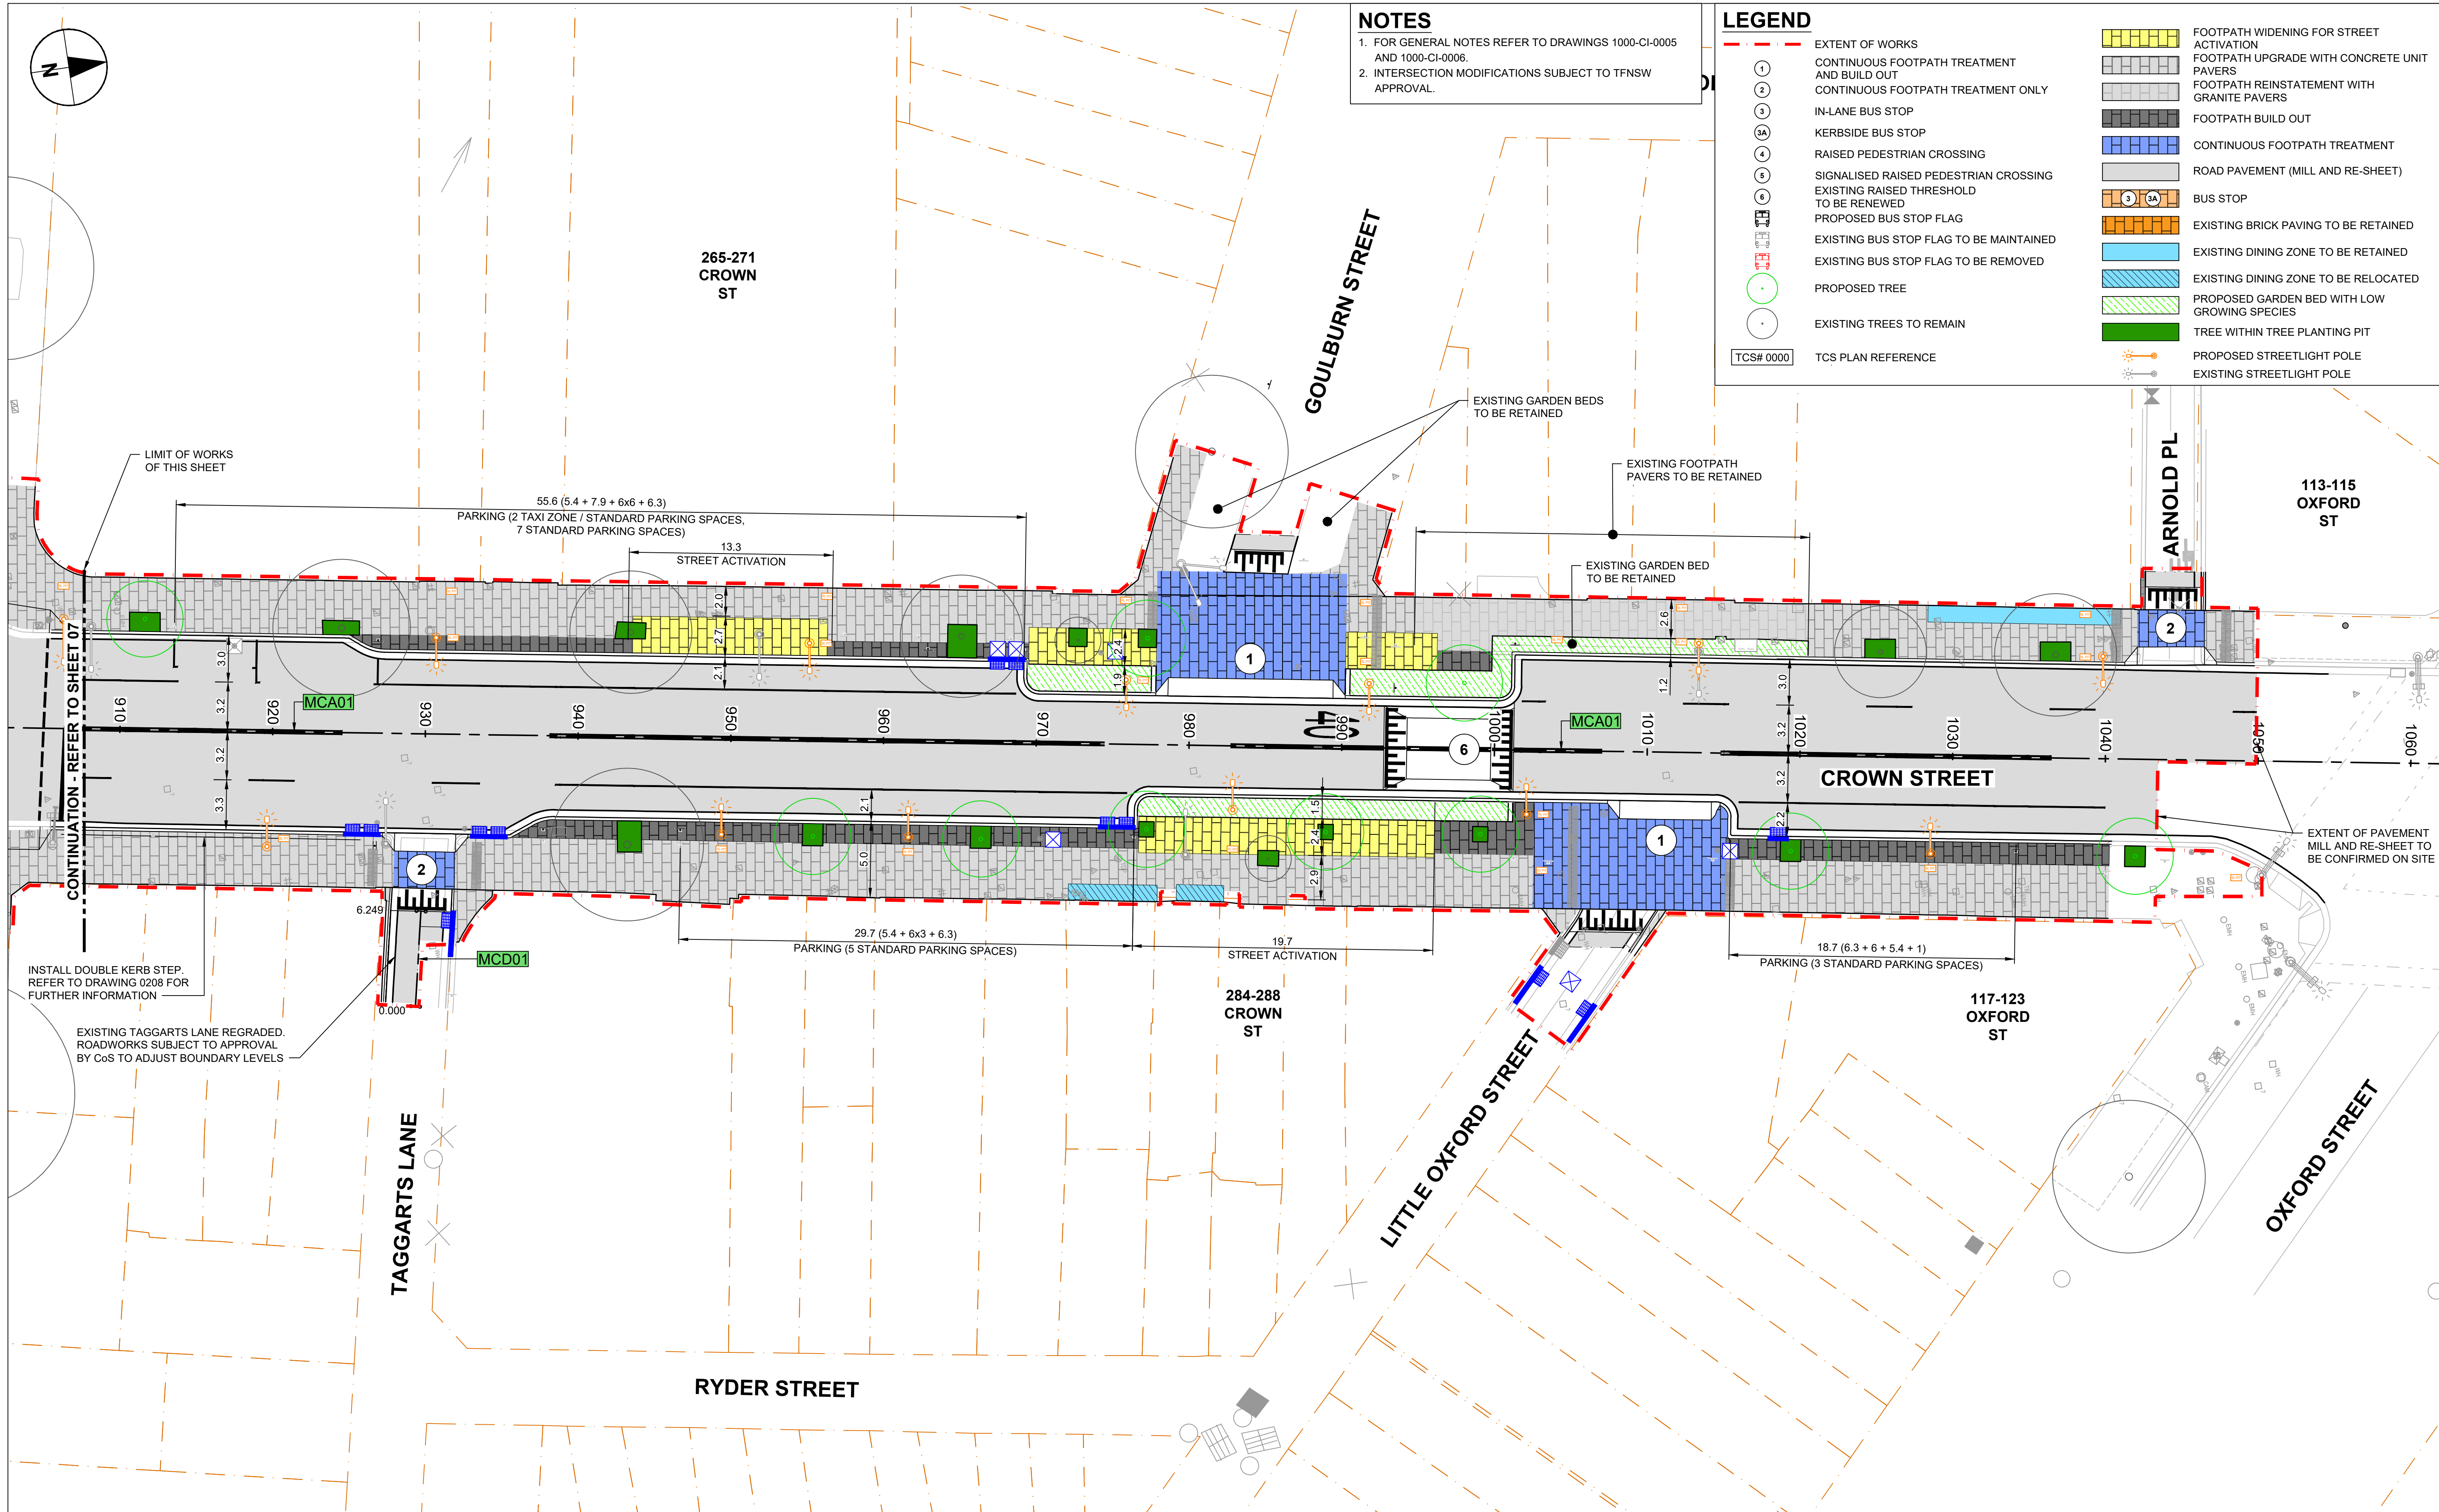

This drawing is confidential and shall only be used for the purpose of this project. The signing of this title block confirms the design and drafting of this project have been prepared and checked in accordance with the AECOM quality assurance system to ISO 9001-2000.