



 


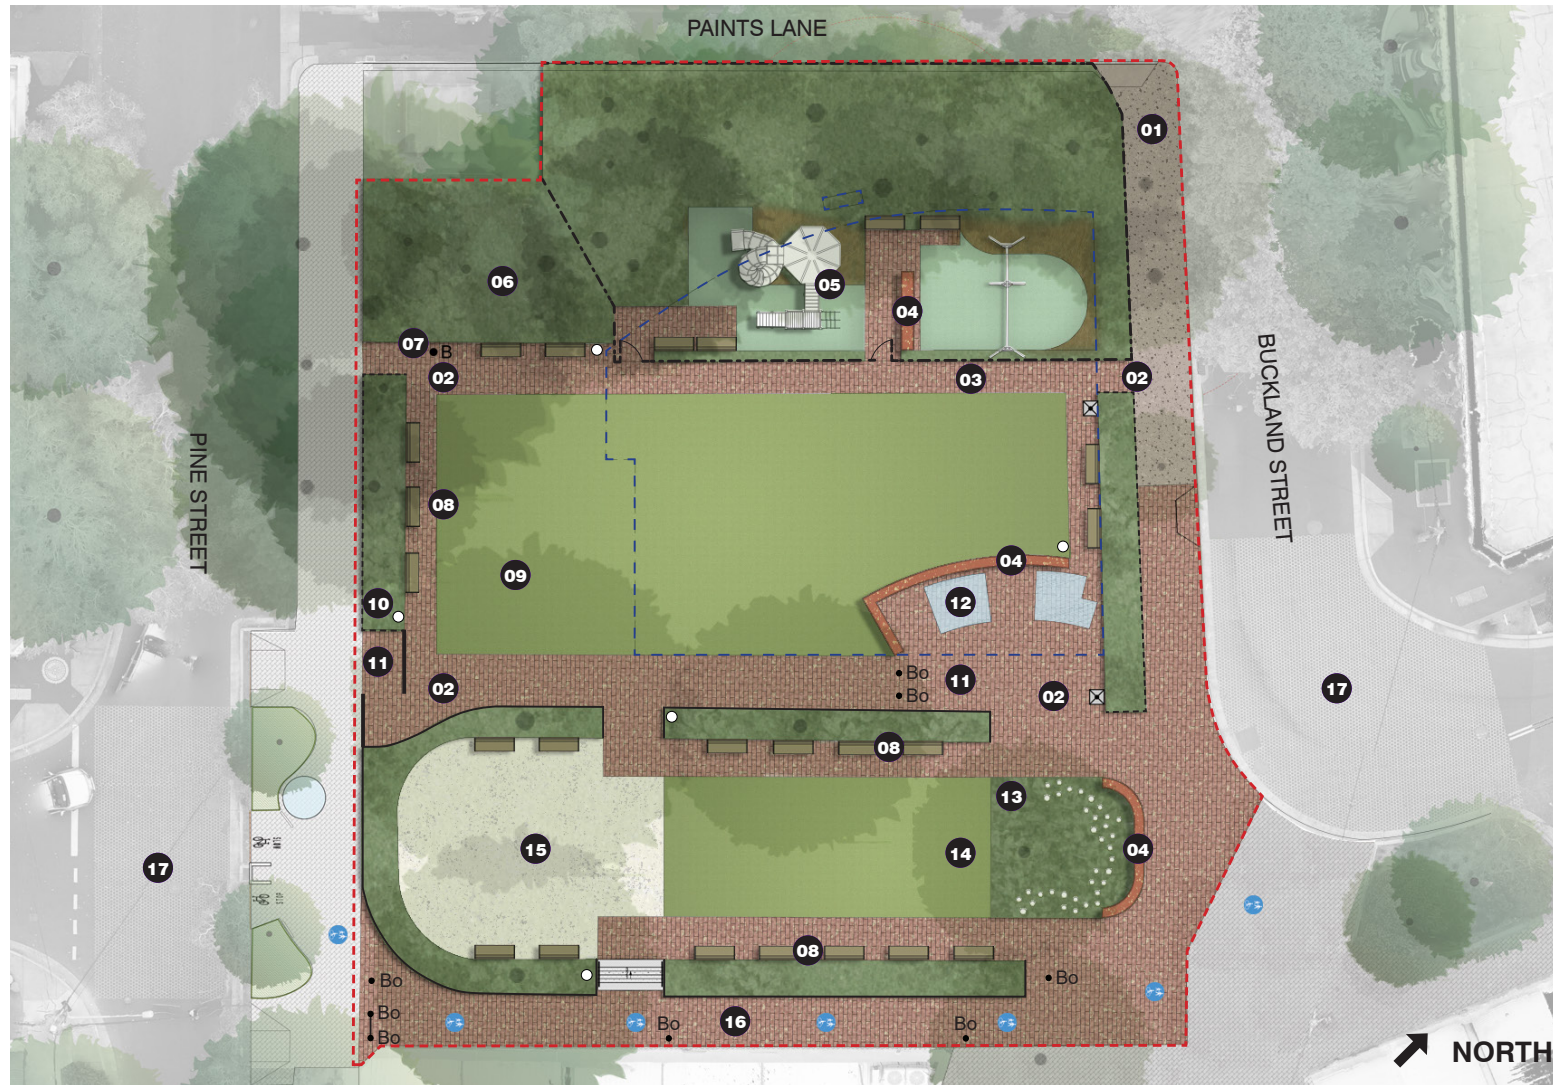












# Proposed works



Location Plan

-  Brick paving (new and existing)
-  New permeable path
-  Retain existing paving
-  New turf areas
-  New and retained planting
-  New rubber softfall
-  New mulch softfall
-  New stairs
-  Retained mosaics
-  Bench seats
-  Bin
-  Bollards
-  Bubbler
-  New park fence
-  New playground fence
-  Outline of existing turf area
-  New play structure with slide
-  New swing set (x3 seats)
-  Retain and protect existing trees

- 01** Permeable surface treatment to footpath
- 02** New legible and welcoming pedestrian entries
- 03** Improved circulation and access paths
- 04** New seating wall. Opportunity for future community artwork
- 05** New fenced play area including play structure with play panels and a curly slide, swing set with three seats and nature play elements, suitable for children aged 1-10 years
- 06** Retain existing and provide new planting
- 07** New water bubbler with dog bowl
- 08** Increased seating, both new and refurbished, in sun and shade locations
- 09** New central hybrid turf area (reinforced)
- 10** Lighting upgrade as required
- 11** Chicanes and bollards to discourage cyclists accessing this area
- 12** Retain Birds of Peace & Industry mosaic in existing location
- 13** Edible garden. Opportunity for future community garden and compost bin
- 14** Retain area and improve turf
- 15** Retain existing gravel seating area
- 16** Retain existing shared path in current location
- 17** Investigate raised threshold crossings

In response to community feedback, the following will be incorporated/investigated in detailed design as noted in Attachment C;

- (a) review proposed play equipment provision to maximise play experiences where possible;
- (b) review provision for a table noting concerns also raised about people congregating at night;
- (c) improve site drainage, particularly in the turf area to reduce boggy areas (poorly drained);
- (d) a lighting design will be prepared as part of the detailed design and will reflect City of Sydney Lights Code requirements for park lighting.