
## **Proposed works**

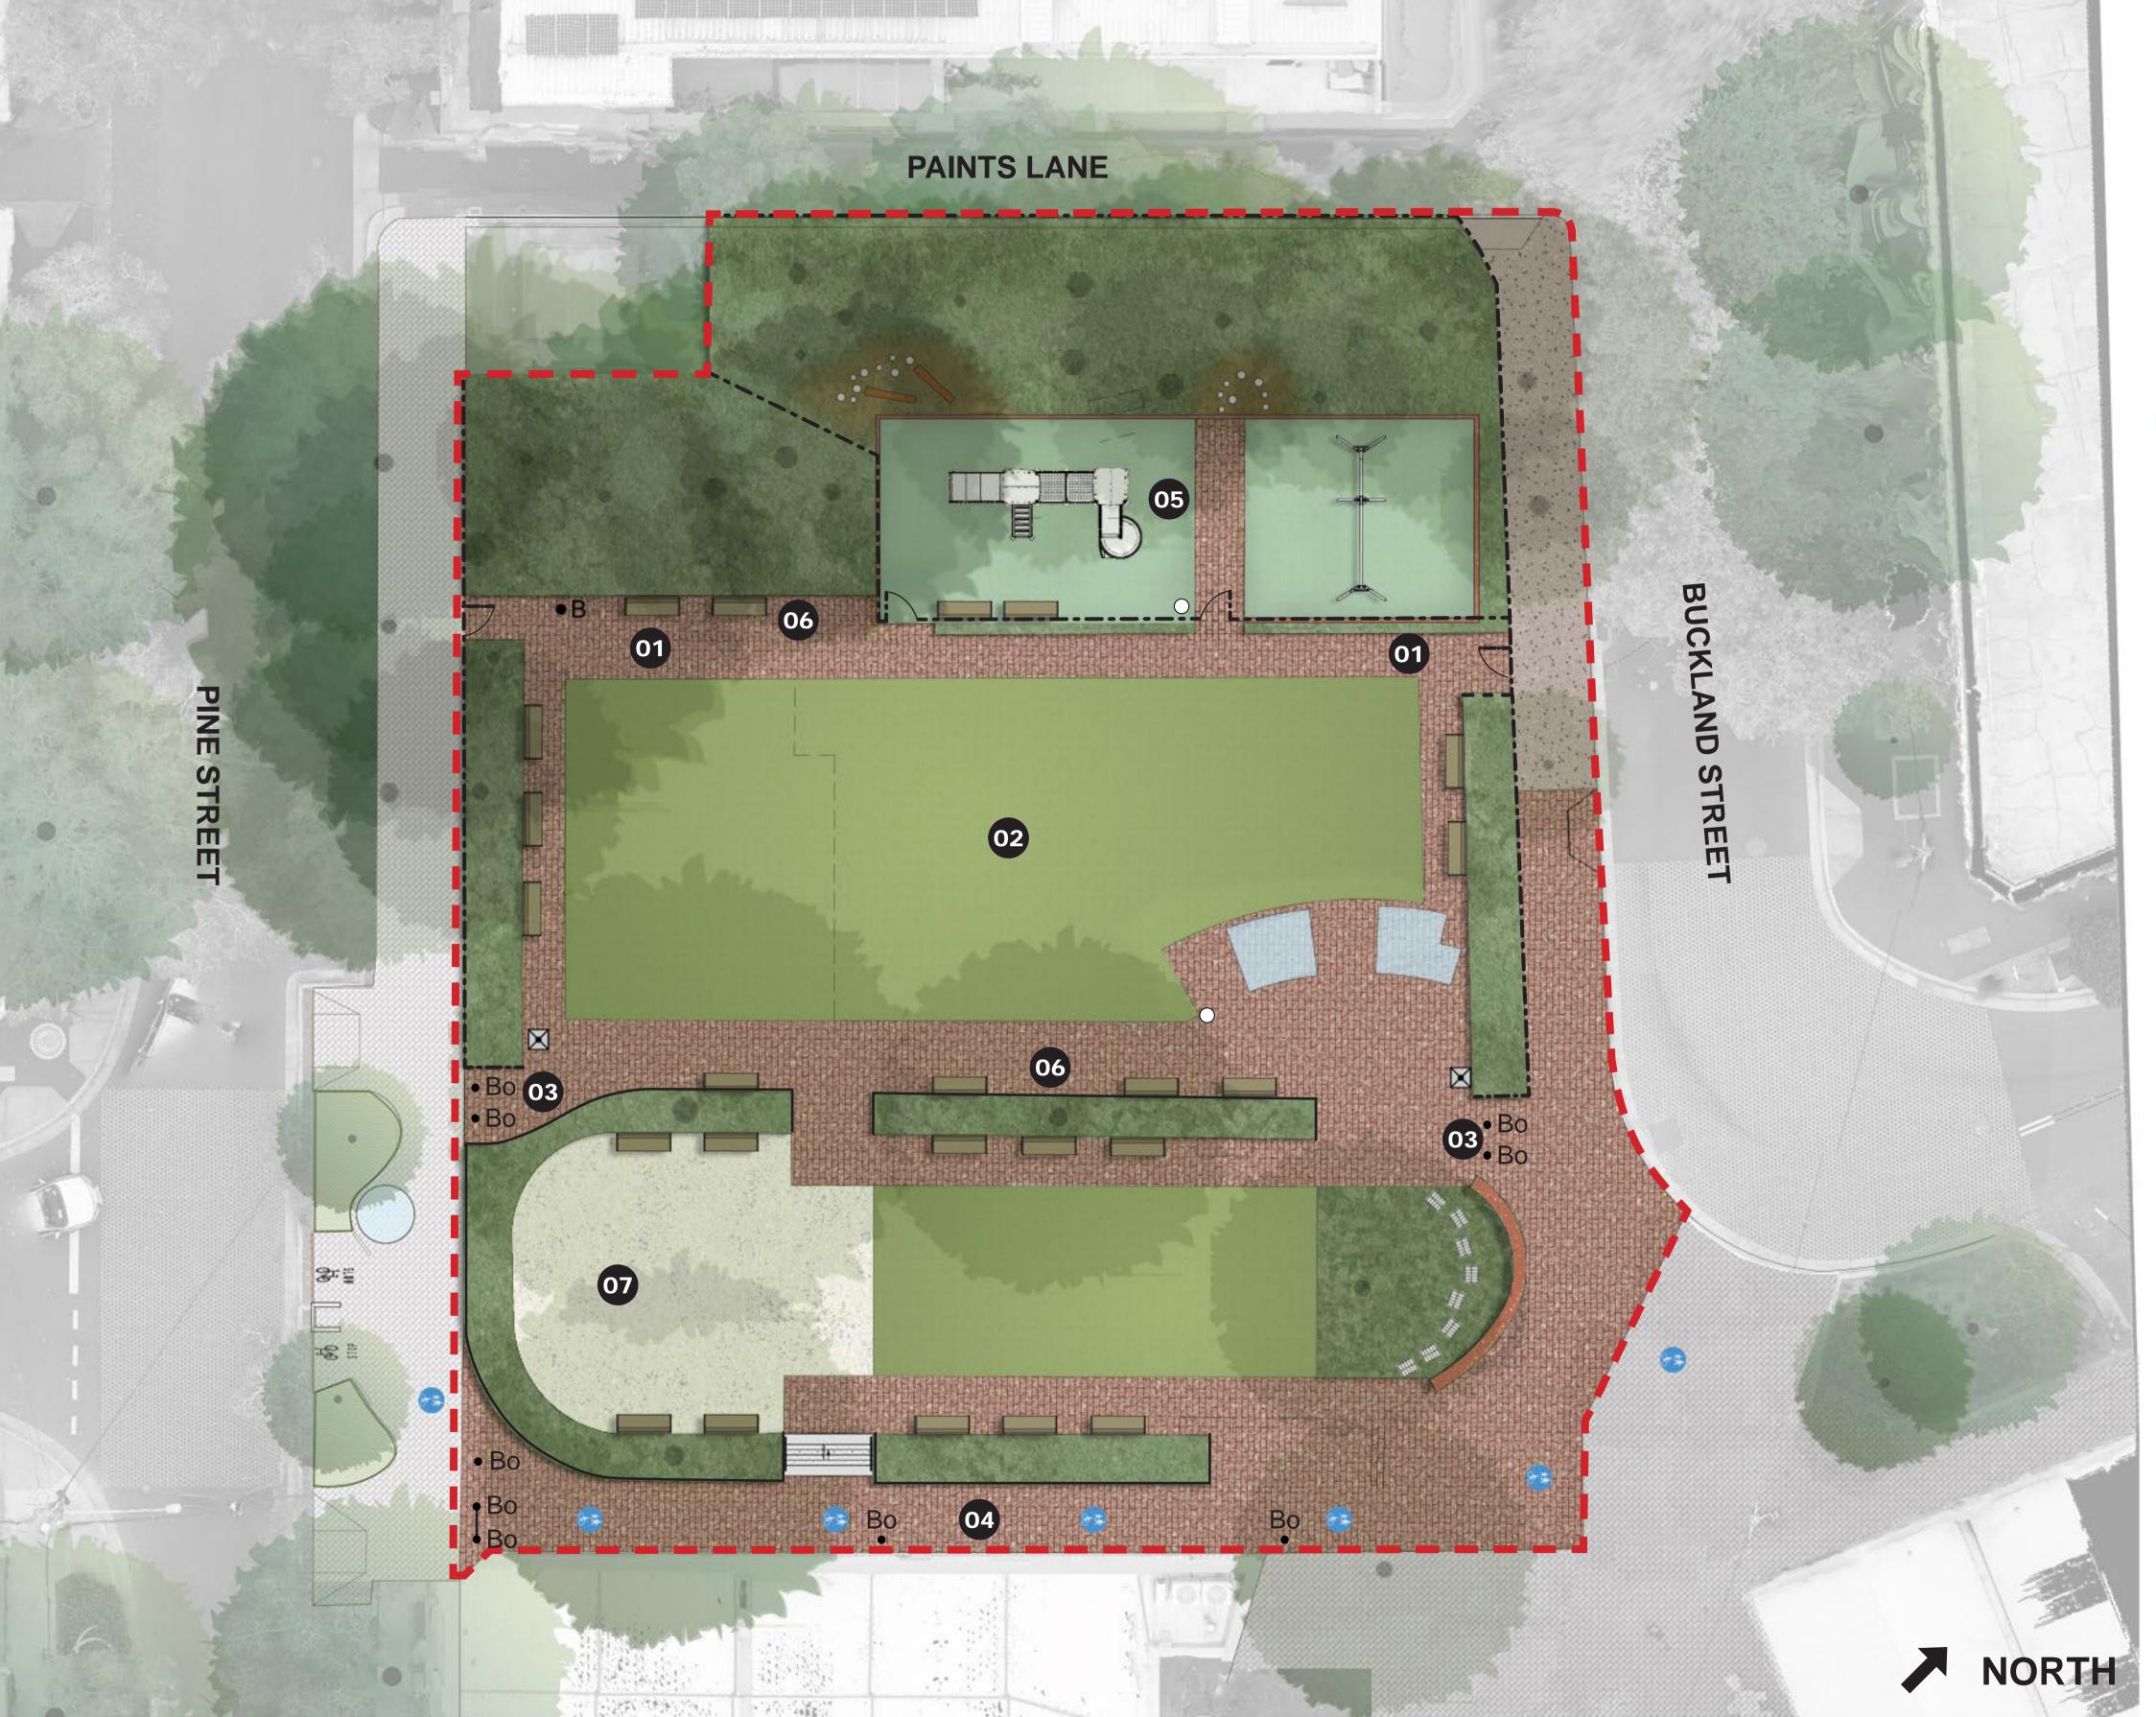

## Legend

0

Retain and protect existing trees

Brick paving (new and existing)

7. X.

New permeable path

New rubber softfall
New turf

Retain existing and provide new planting



Retain existing mosaics



Bench seats



Bins

D. D. II

Bo Bollards

New water bubbler with dog bowl

---- New Park and playground fence

New park lighting

Improved circulation and access paths

New central hybrid turf area (reinforced)

Bollards to encourage cyclists to use the shared path

Retain existing shared path in current location

New fenced play area including play structure with play panels and a curly slide, swing set with three seats and nature play elements, suitable for children aged 1-10 years

Increased seating, both new and refurbished, in sun and shade locations

Retain existing gravel seating area