


Appendix A

Concept design layout

ISO A1 354mm x 641mm
Last saved by: BMJM/2020-05-12, Last Revised: 2020-05-12
Filename: P:\60592217\9000_CAD_GS910_CAD\25_SKETCHES\60592217-SKE-00-0000-CI-0036.DWG

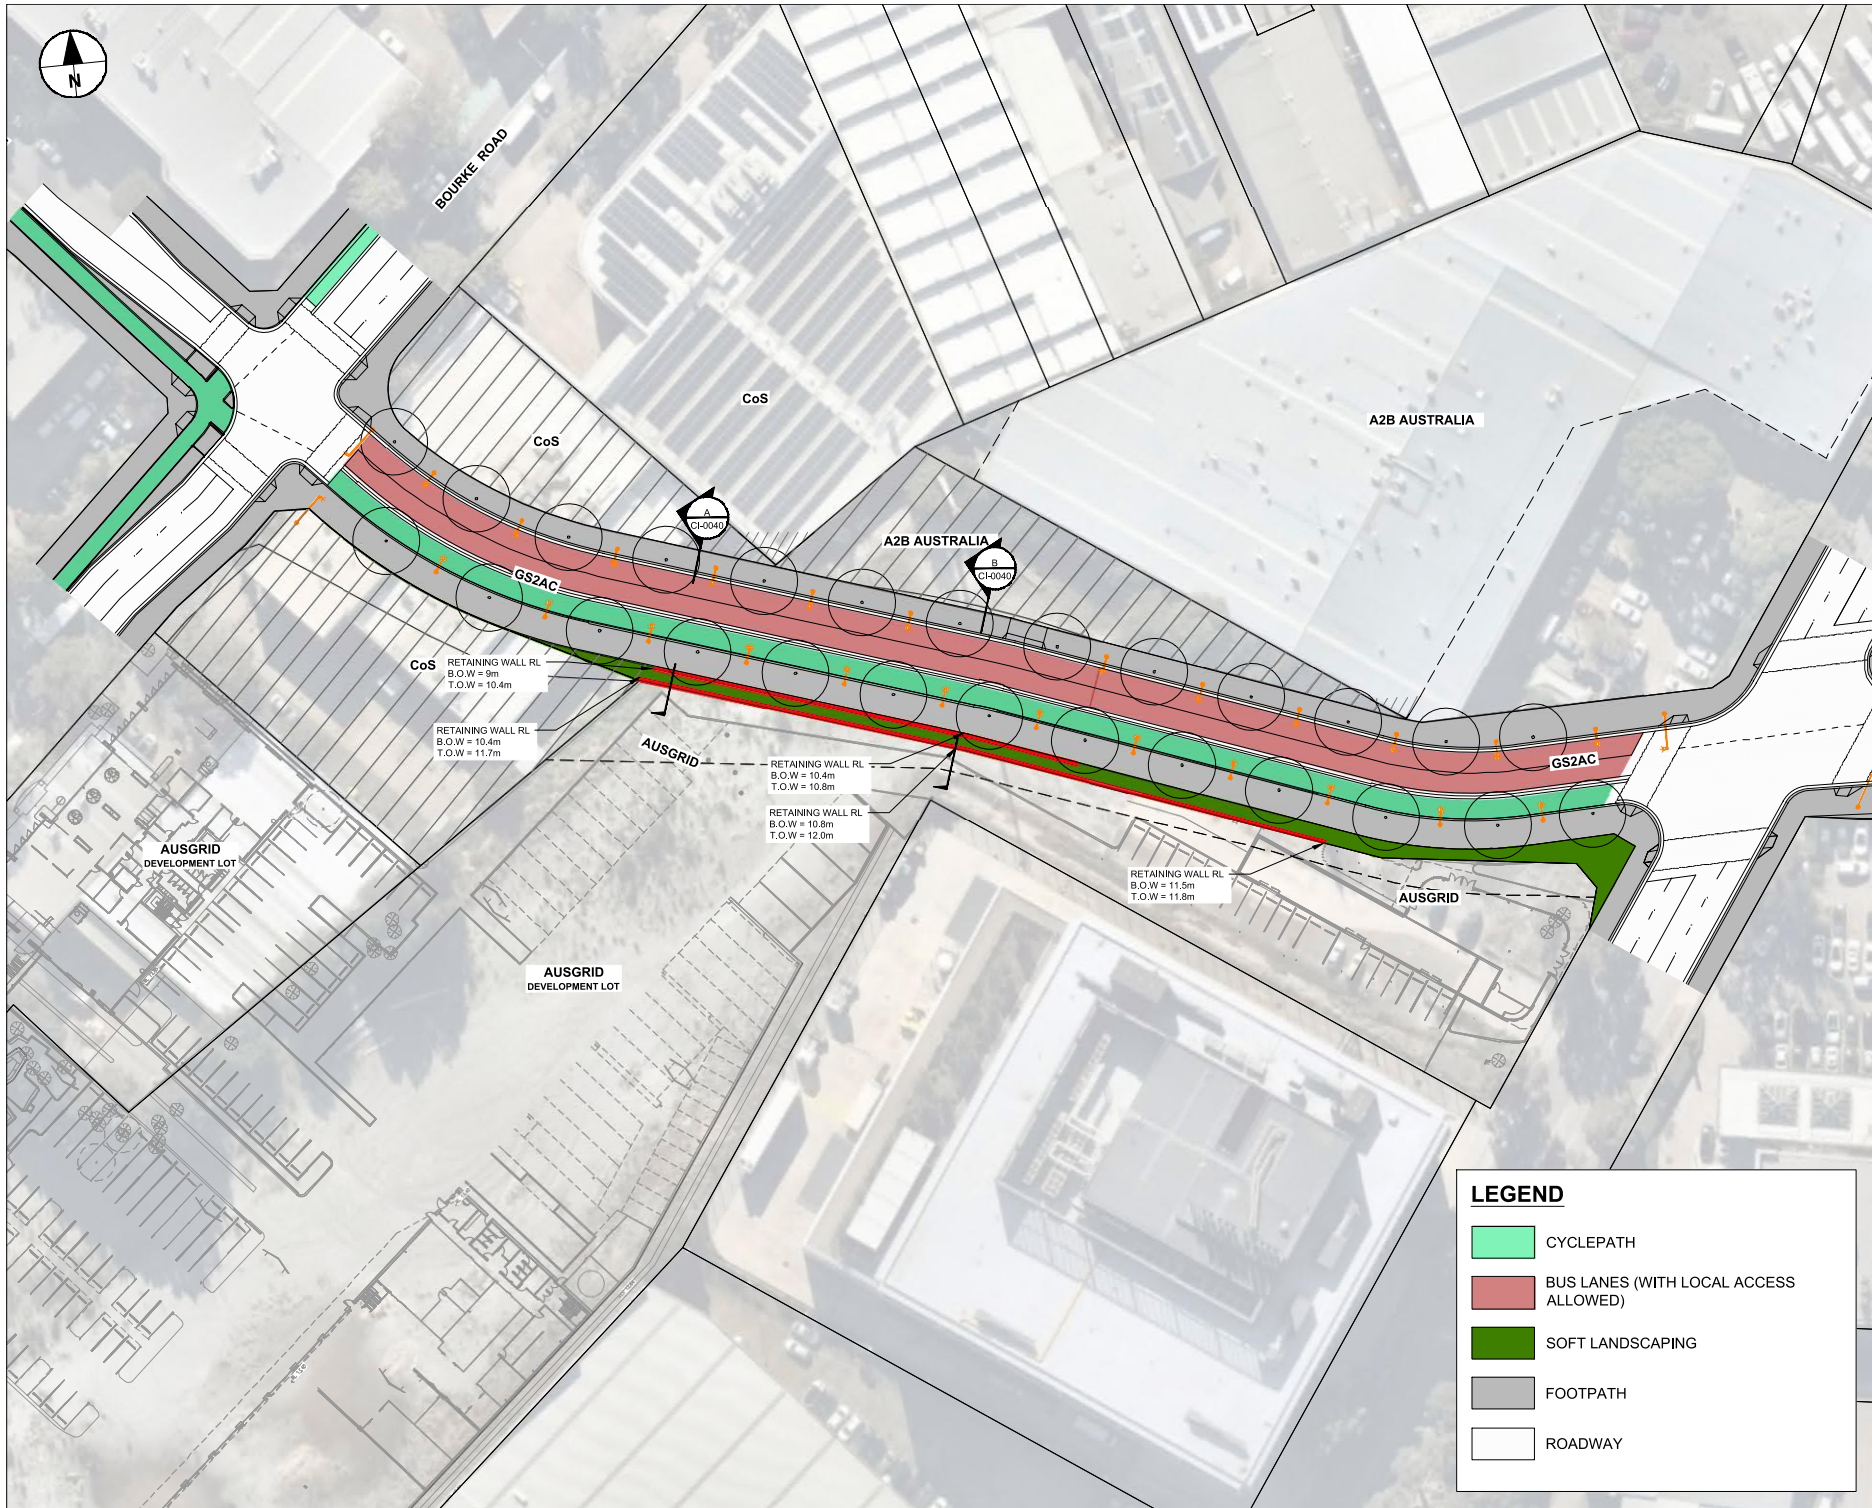


PROJECT
GREEN SQUARE
TO ASHMORE
CONNECTOR

CLIENT



CONSULTANT
AECOM Australia Pty Ltd
A.B.N 20 093 846 925
www.aecom.com

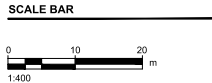

PROJECT MANAGEMENT INITIALS

DESIGNER	CHECKED	APPROVED

ISSUE/REVISION

NO	DATE	DESCRIPTION
01		FOR INFORMATION
1/R		

KEY PLAN

PROJECT NUMBER

60592217


SHEET TITLE

GS2AC
WESTERN SECTION - FULL BUS ROUTE
BOURKE RD TO O'RIORDAN ST

SHEET NUMBER

60592217-SKE-00-0000-CI-0036

ISO A1 354mm x 641mm
Last saved by: RMM/2020-05-12, Last Printed: 2020-05-12
Filename: P:\60592217\9000_LAD_GS910_CAD\25_SKETCHES\60592217-SKE-00-0000-CI-0037.DWG

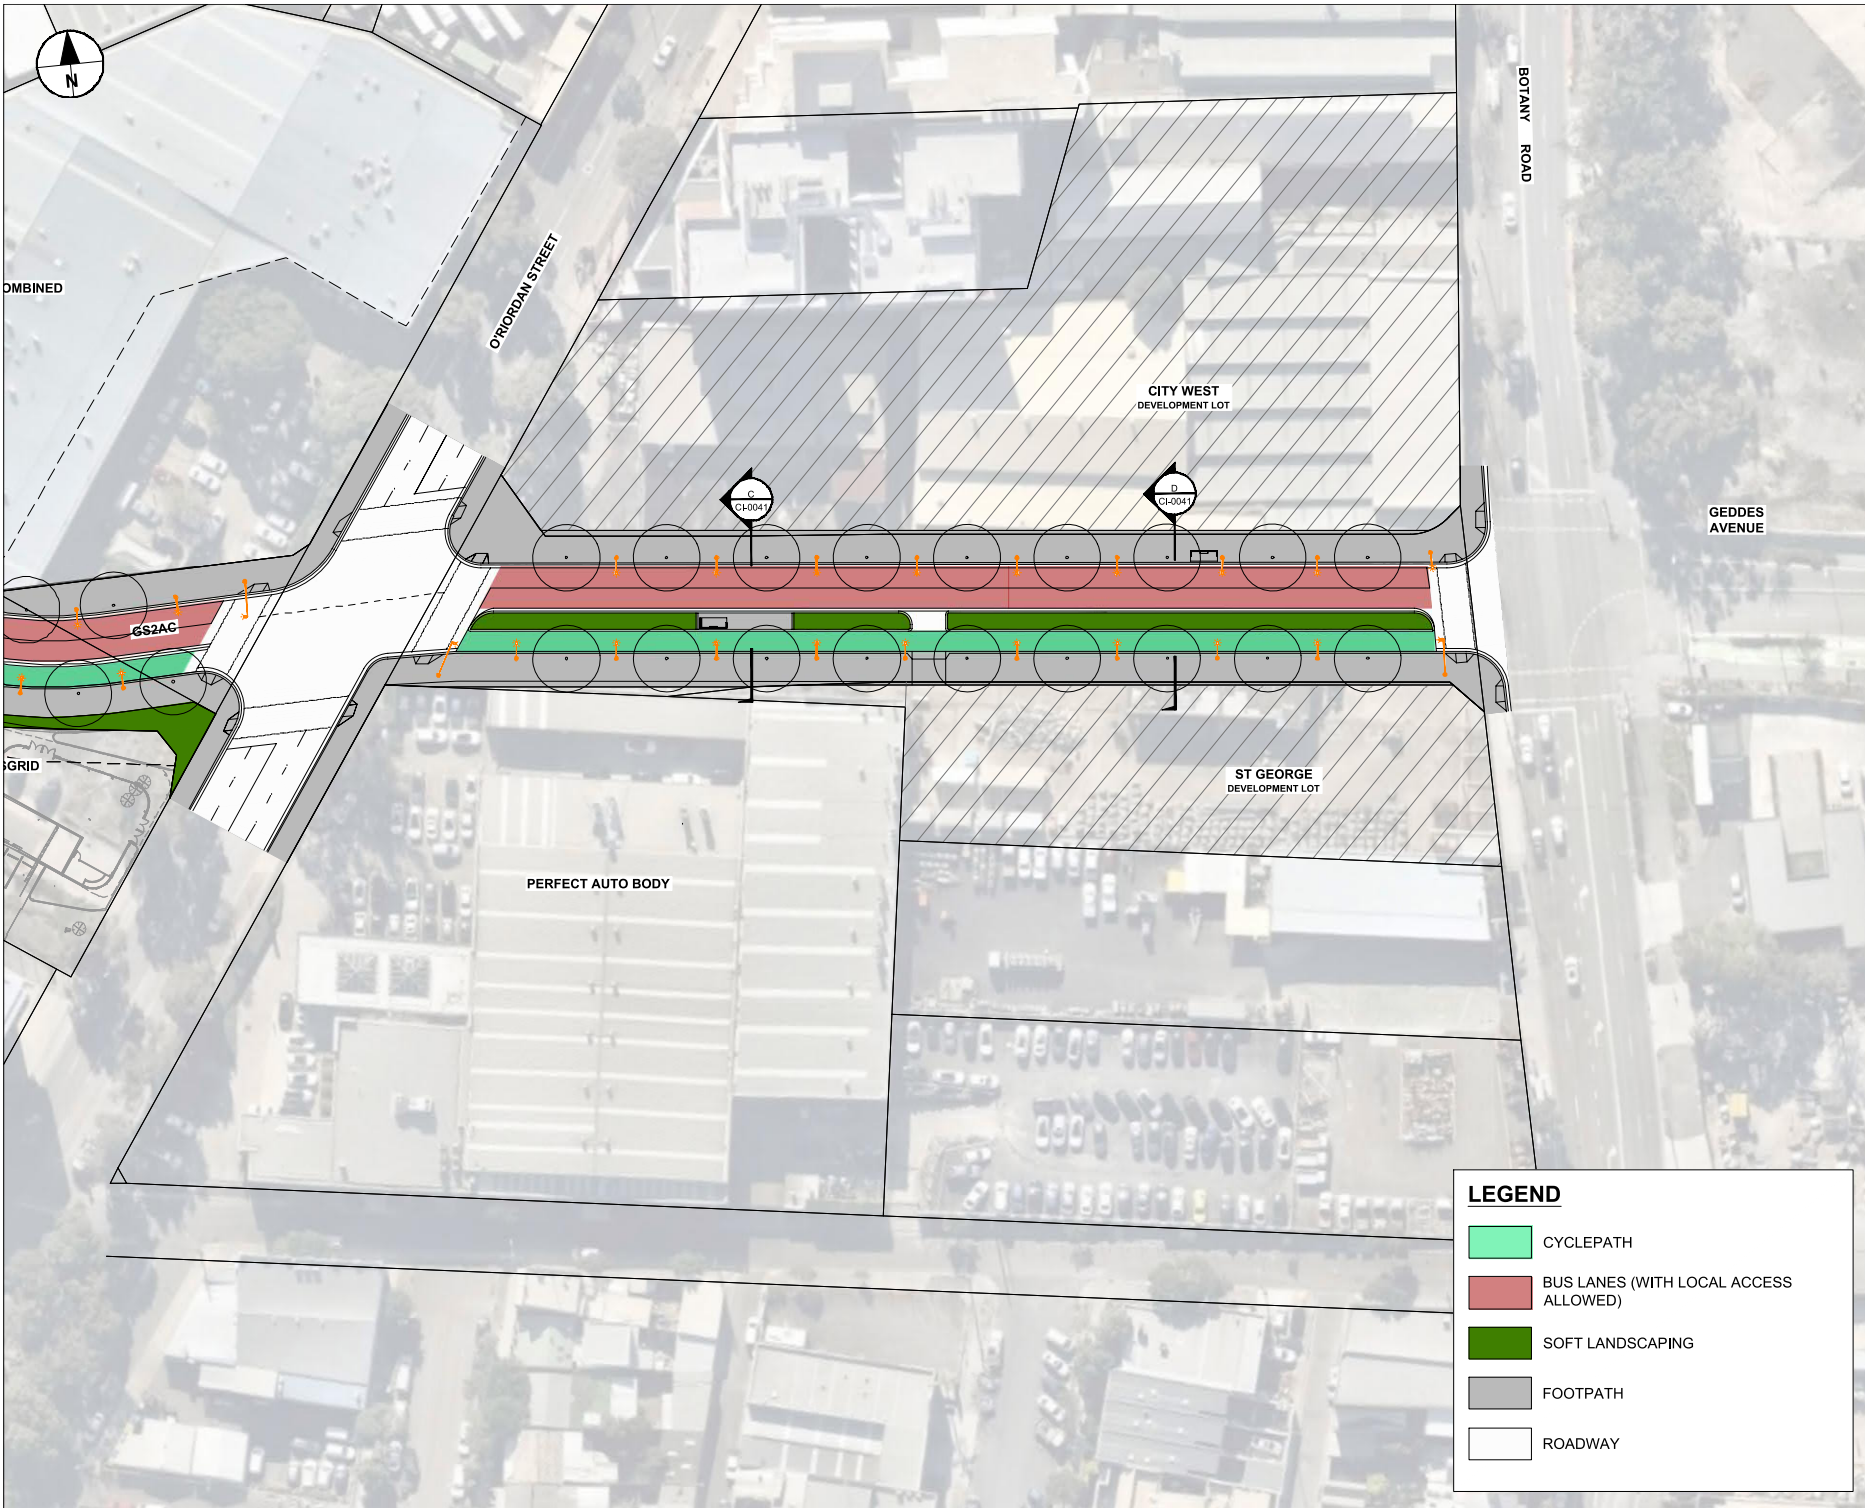

LEGEND

- CYCLEPATH
- BUS LANES (WITH LOCAL ACCESS ALLOWED)
- SOFT LANDSCAPING
- FOOTPATH
- ROADWAY



PROJECT
**GREEN SQUARE
TO ASHMORE
CONNECTOR**

CLIENT



CONSULTANT
AECOM Australia Pty Ltd
A.B.N 20 093 846 925
www.aecom.com

SCALE BAR



PROJECT MANAGEMENT INITIALS

DESIGNER	CHECKED	APPROVED

ISSUE/REVISION

NO	DATE	DESCRIPTION
01		FOR INFORMATION
1/R		DESCRIPTION

KEY PLAN

PROJECT NUMBER

60592217

SHEET TITLE


GS2AC
EASTERN SECTION - FULL BUS ROUTE
O'RiORDAN ST TO BOTANY RD

SHEET NUMBER

60592217-SKE-00-0000-CI-0037

This drawing is confidential and shall only be used for the purposes of this project. The signing of this title block confirms the design and drafting of this project have been prepared and checked in accordance with the AECOM quality assurance system in ISO 9001:2000.

ISO A1 354mm x 641mm
Last saved by: BMJM/2020-06-12 / Last Revised: 2020-06-12
Filename: P:\60592217\900_CAD_GS\910_CAD\25_SKETCHES\60592217-SKE-00-0000-CI-0038.DWG

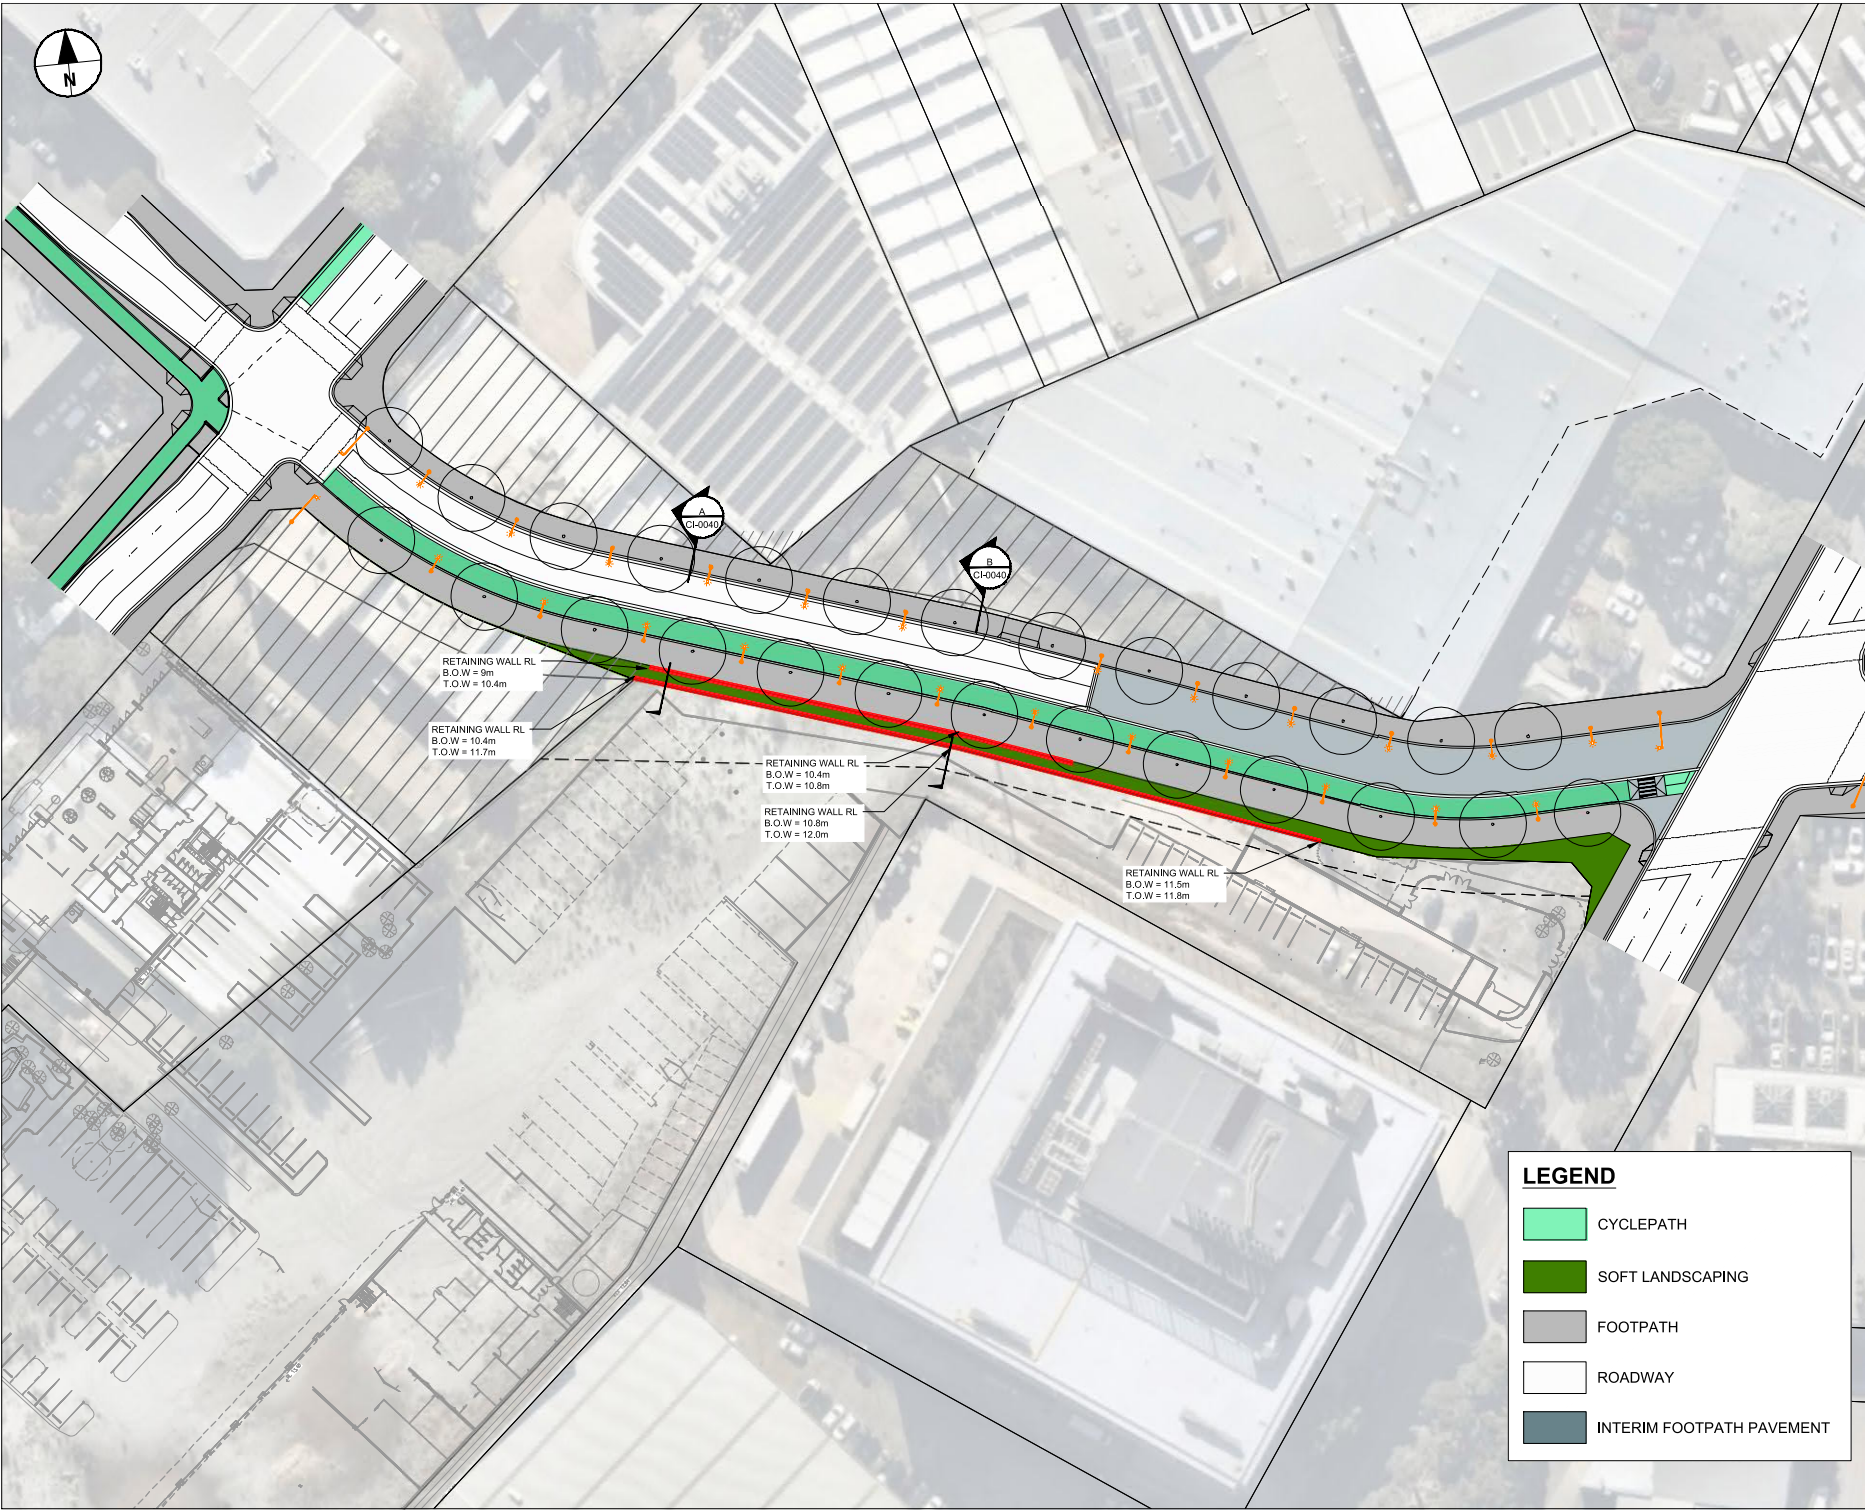

LEGEND


- CYCLEPATH
- SOFT LANDSCAPING
- FOOTPATH
- ROADWAY
- INTERIM FOOTPATH PAVEMENT

AECOM

PROJECT
**GREEN SQUARE
TO ASHMORE
CONNECTOR**

CLIENT
CITY OF SYDNEY

CONSULTANT
AECOM Australia Pty Ltd
A.B.N 20 093 846 925
www.aecom.com

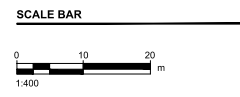

PROJECT MANAGEMENT INITIALS

DESIGNER	CHECKED	APPROVED

ISSUE/REVISION

01	FOR INFORMATION
I/R	DATE DESCRIPTION


KEY PLAN

PROJECT NUMBER
60592217

SHEET TITLE
GS2AC
WESTERN BOURKE RD TO O'RIORDAN ST

SHEET NUMBER
60592217-SKE-00-0000-CI-0038

This drawing is confidential and shall only be used for the purposes of this project. The signing of this title block confirms the design and drafting of this project have been prepared and checked in accordance with the AECOM quality assurance system in ISO 9001:2000.

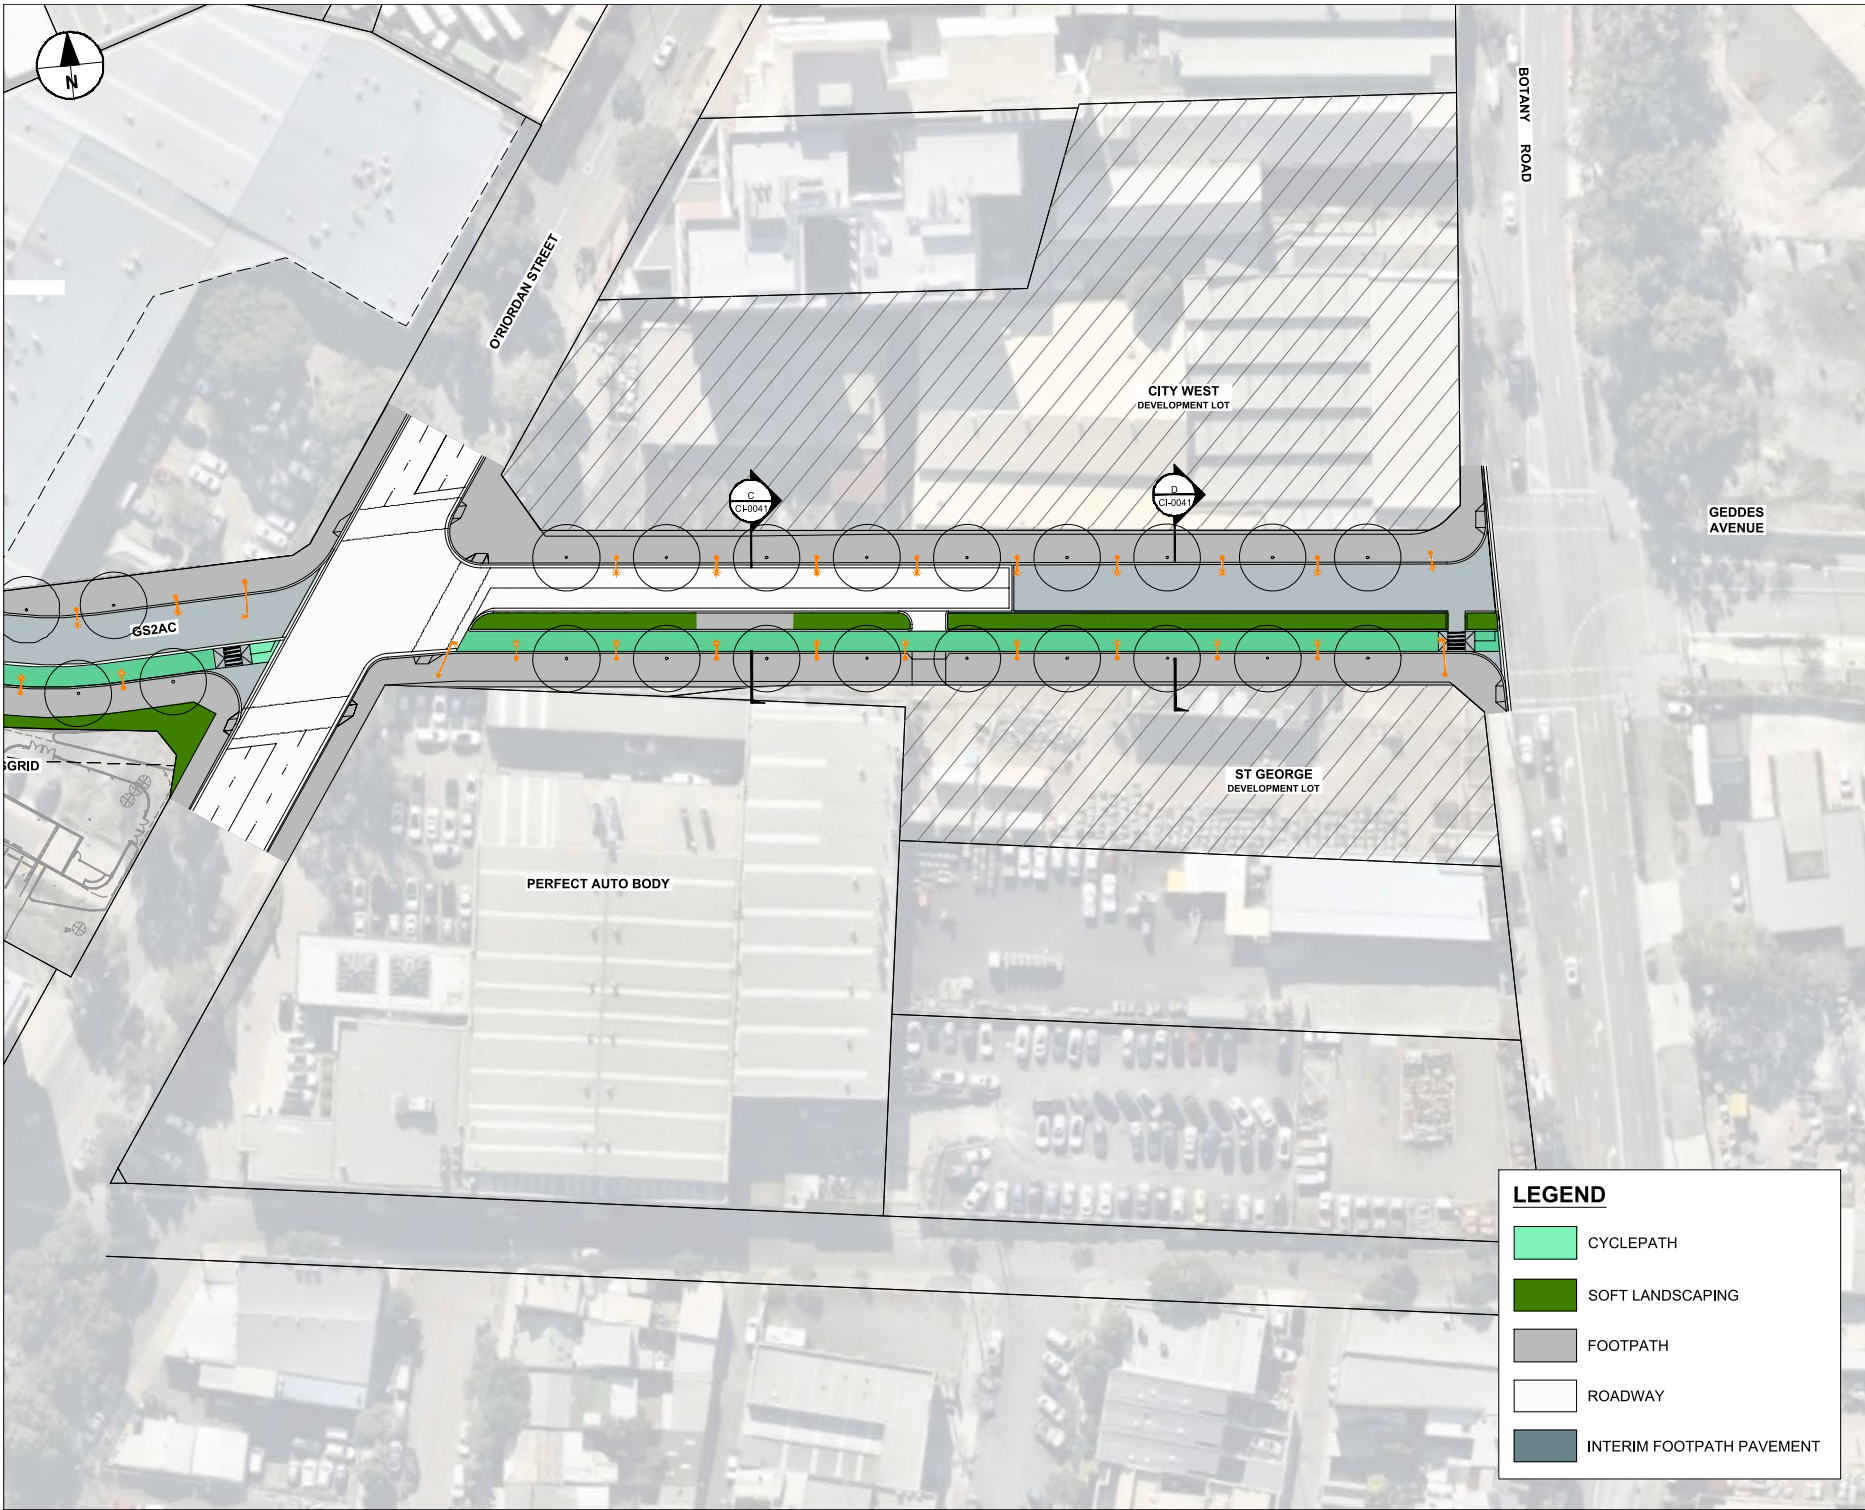

This drawing is confidential and shall only be used for the purposes of this project. The signing of this title block confirms the design and drafting of this project have been prepared and checked in accordance with the AECOM quality assurance system in ISO 9001:2000.



PROJECT

GREEN SQUARE
TO ASHMORE
CONNECTOR

CLIENT



CONSULTANT

AECOM Australia Pty Ltd
A.B.N 20 093 846 925
www.aecom.com

SCALE BAR



PROJECT MANAGEMENT INITIALS

DESIGNER	CHECKED	APPROVED
-	-	-

ISSUE/REVISION

NO	DATE	DESCRIPTION
01		FOR INFORMATION
1/R		DESCRIPTION

KEY PLAN

PROJECT NUMBER


60592217

SHEET TITLE


GS2AC
EASTERN SECTION - INTERIM
O'RiORDAN ST TO BOTANY RD

SHEET NUMBER

60592217-SKE-00-0000-CI-0039

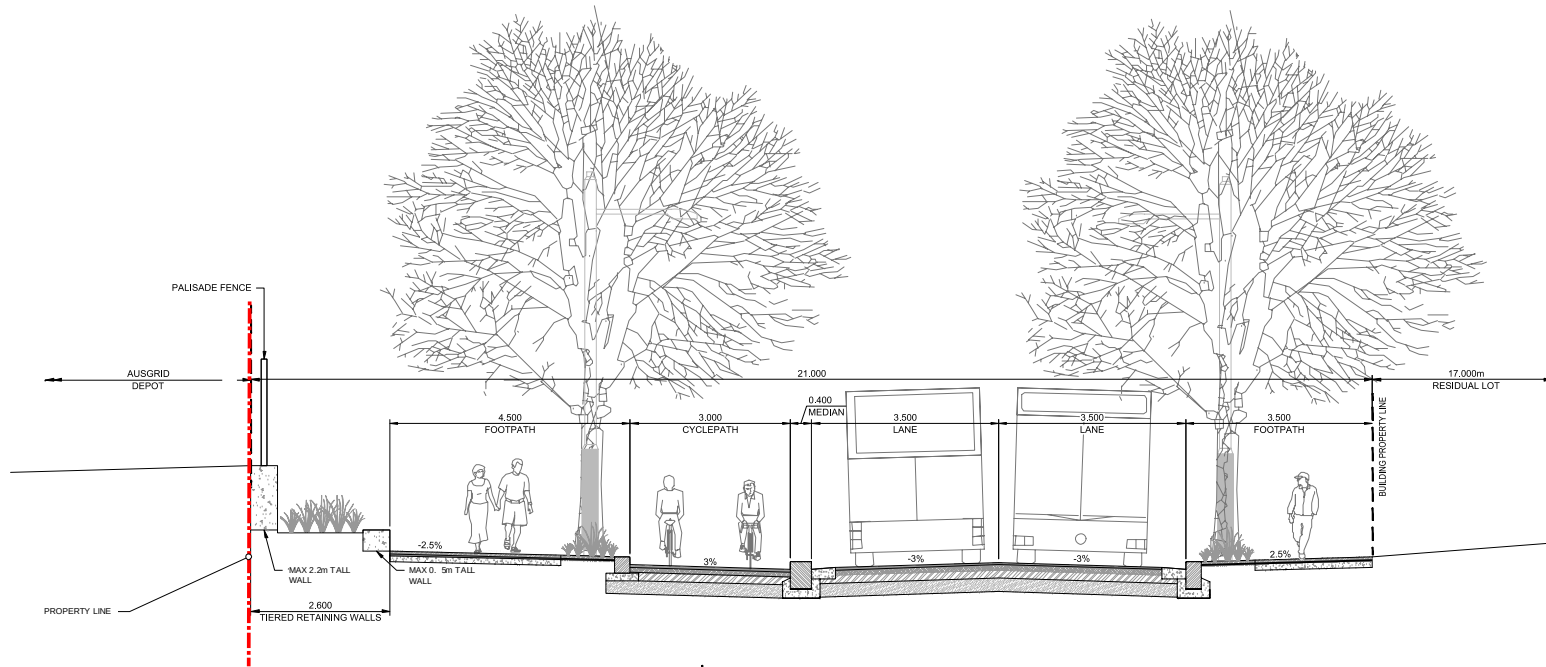

B | SECTION
SCALE 1:50

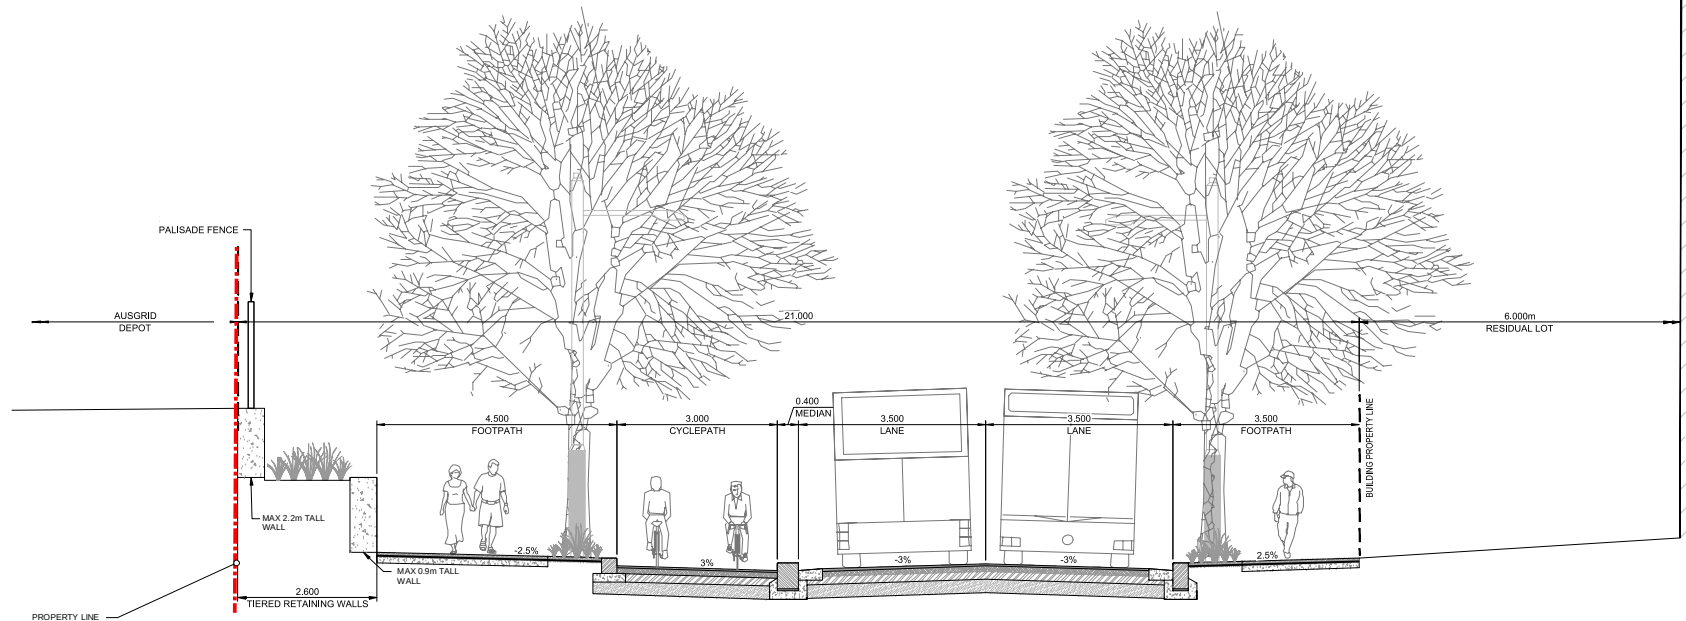


A | SECTION
SCALE 1:50




DESIGNER	CHECKED	APPROVED

01	FOR INFORMATION
I/R	DATE DESCRIPTION

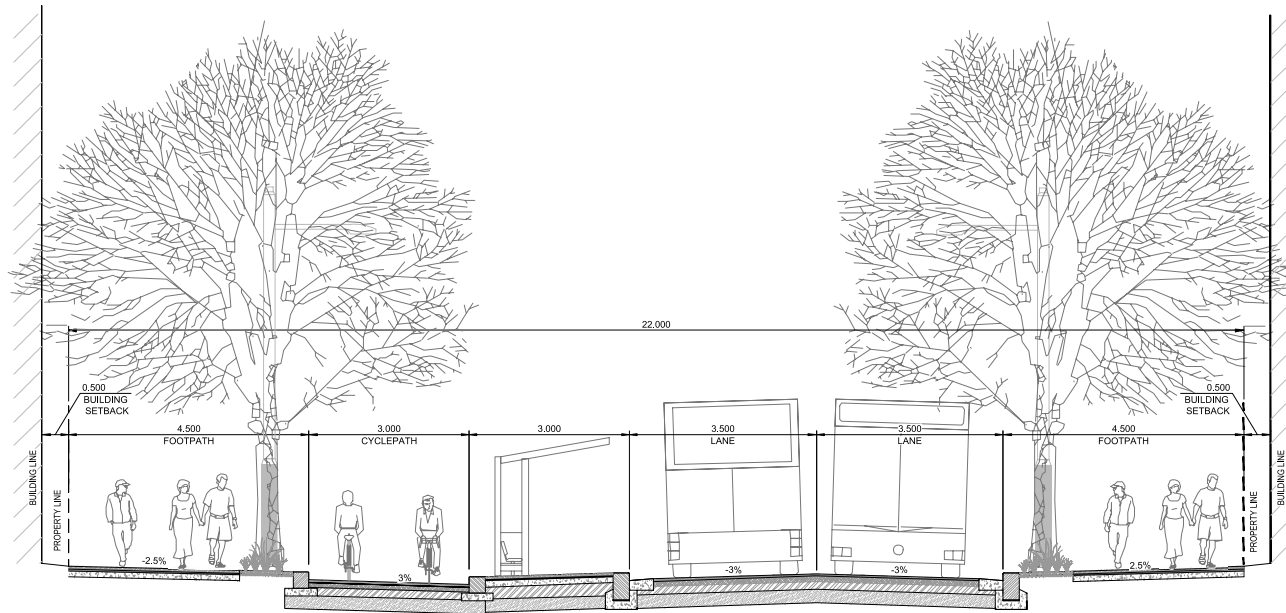

D | SECTION
SCALE 1:50

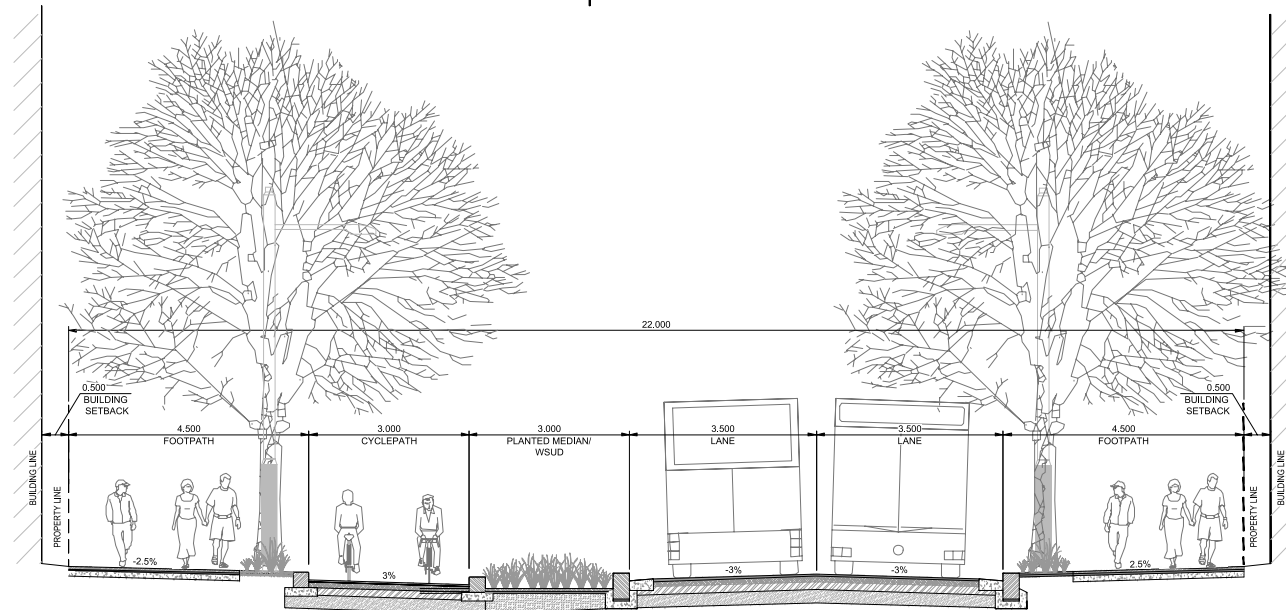

C | SECTION
SCALE 1:50

AECOM

PROJECT

GREEN SQUARE
TO ASHMORE
CONNECTOR

CLIENT



CONSULTANT

AECOM Australia Pty Ltd
A.B.N 20 093 846 925
www.aecom.com

REGISTRATION

SCALE BAR



PROJECT MANAGEMENT INITIALS

DESIGNER	CHECKED	APPROVED

ISSUE/REVISION

01	DATE	FOR INFORMATION

KEY PLAN

PROJECT NUMBER

60592217

SHEET TITLE

GS2AC
DESIGN
TYPICAL SECTION - SHEET 2

SHEET NUMBER

60592217-SKE-00-0000-CI-0041

This drawing is confidential and shall only be used for the purposes of this project. The signing of this title block confirms the design and drafting of this project have been prepared and checked in accordance with the AECOM quality assurance system in ISO 9001:2000.