

# place design group.

10 James St, Waterloo NSW 2017

#### © Place Design Group Pty Ltd A.C.N. 082 370 063

All information displayed, transmitted or carried within this drawing is protected by Copyright and Intellectual Property laws.

The information contained in this document is confidential. Recipients of this document are prohibited from disclosing the information herein to any person without the written consent of Place Design Group. Annotated dimensions take precedence over any measures of scale. Verify all dimensions on site prior to construction. This drawing may display with permission a combination of specialist and other consultant(s) input and linework. Nominated specialist and consultant information contained within this document is referenced from their supplied documentation and is

### HYDE PARK SEATING

## CITY OF SYDNEY

New seat locations

DRAFT

ISSUE	CODE	ISSUE DESCRIPTION	BY	СНК	DATE			
01	PRE	50% DD	AM	ME	31-05-2024			
02	CA	80% DD	AM	LI	20-06-2024			
03	CA	95% DD	AM	LI	19-08-2024			
PRE - P	relimina	ry   CA - Council Approval   T - T	ender		N - Constructi			
DRAWING TITLE								


# NORTH LOCATION PLAN

DESIGN : LI DOCUMENT : AM PROJECT : 230284

SCALE AS SHOWN @ A1

DRAWING NUMBER REVISION

03

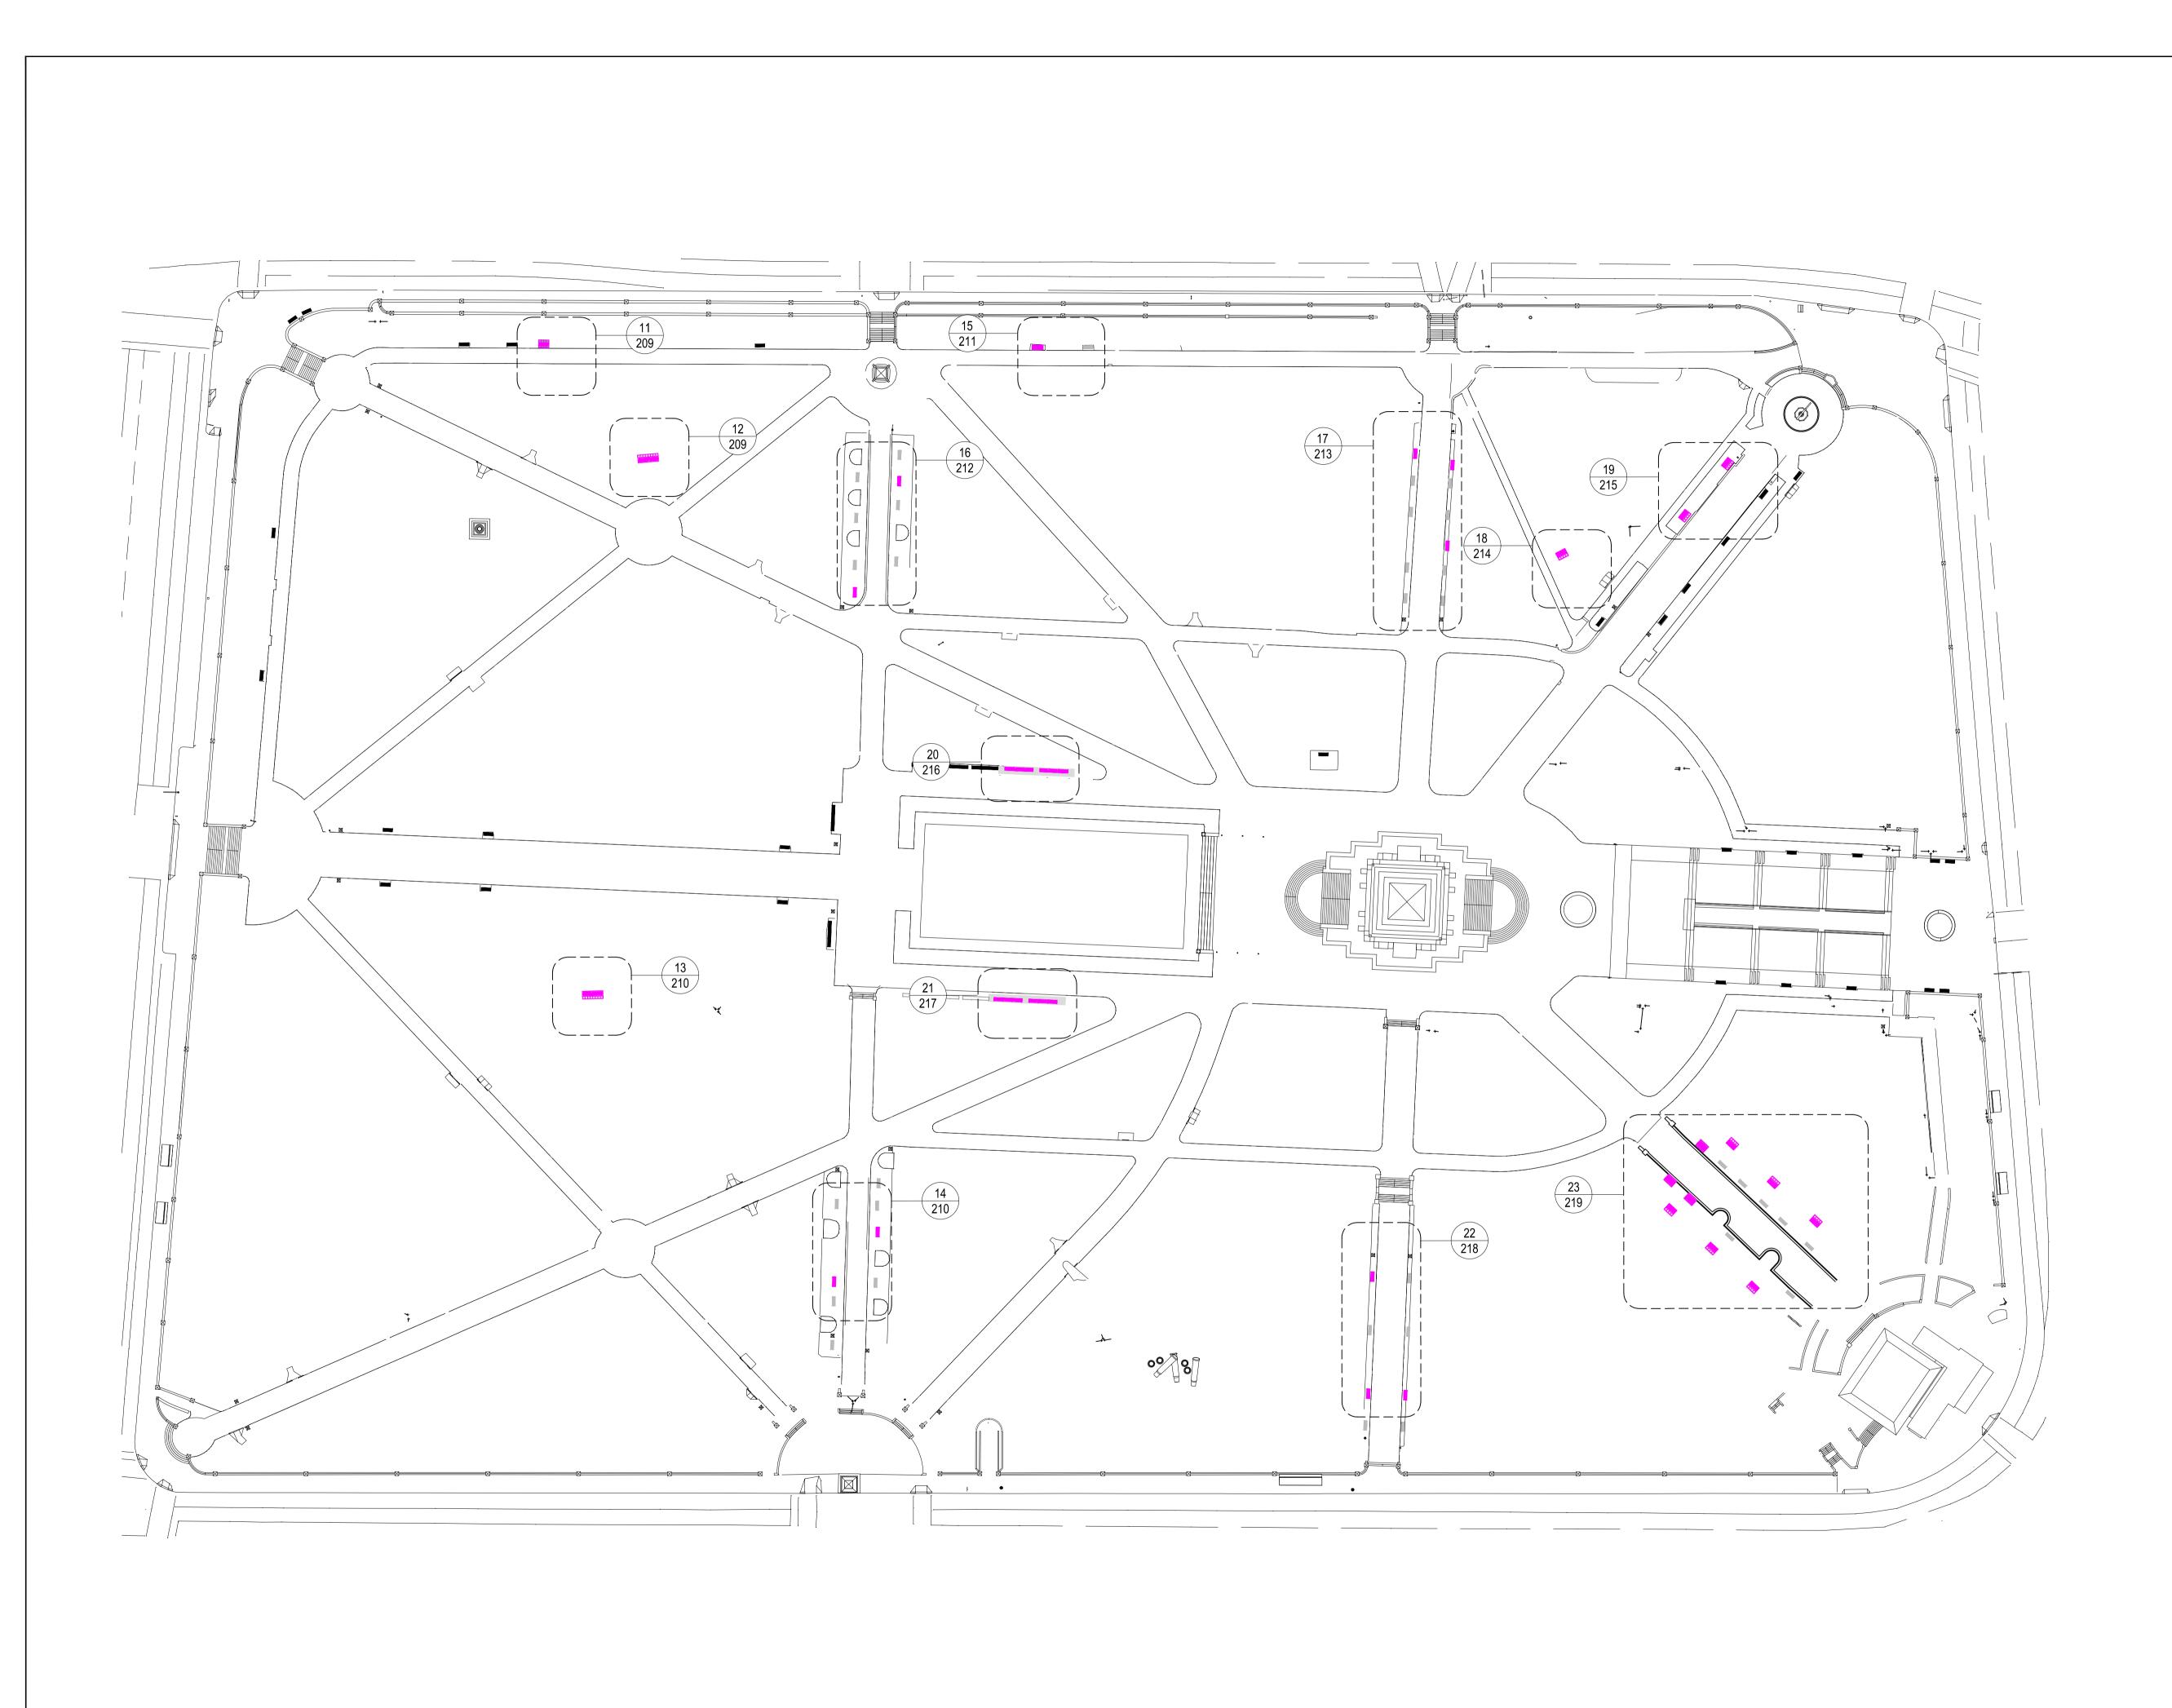

# place design group.

SYDNEY Level 4 10 James St, Waterloo NSW 2017 T + 61 2 9290 3300

#### © Place Design Group Pty Ltd A.C.N. 082 370 063

All information displayed, transmitted or carried within this drawing is protected by Copyright and Intellectual Property laws.

The information contained in this document is confidential. Recipients of this document are prohibited from disclosing the information herein to any person without the written consent of Place Design Group. Annotated dimensions take precedence over any measures of scale. Verify all dimensions on site prior to construction. This drawing may display with permission a combination of specialist and other consultant(s) input and linework.

Nominated specialist and consultant information contained within this document is referenced from their supplied documentation and is contained in this document as indicative only and not for construction or certification purposes.

PROJECT

### HYDE PARK SEATING

CLIENT

## CITY OF SYDNEY

NOTES

New seat locations

## DRAFT

ISSUE	CODE	ISSUE DESCRIPTION	BY	СНК	DATE		
01	PRE	50% DD	AM	ME	31-05-2024		
02	CA	80% DD	AM	LI	20-06-2024		
03	CA	95% DD	AM	LI	19-08-2024		
PRE - Preliminary   CA - Council Approval   T - Tender   CON - Construction							
DRAWING TITLE							

# LOCATION PLAN

DESIGN : LI DOCUMENT : AM PROJECT : 230284

SCALE AS SHOWN @ A1

DRAWING NUMBER

230284-002 03