



PLAN 1
SCALE 1:500

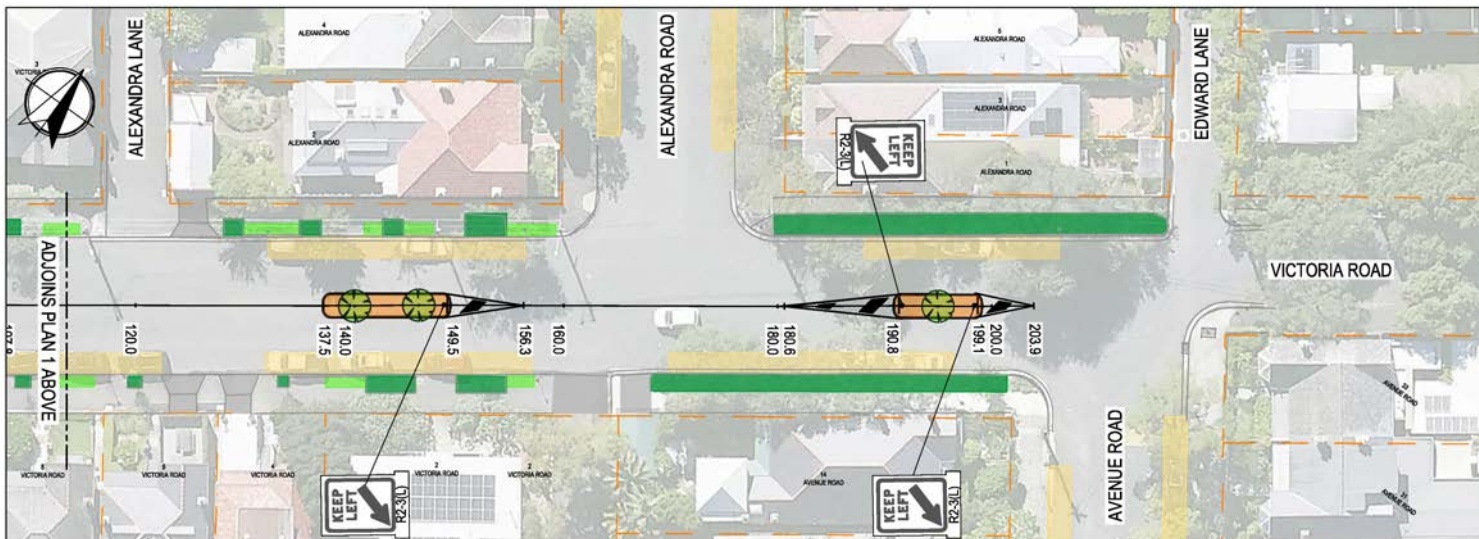

PLAN 2
SCALE 1:500

LEGEND

- | | | | |
|--|-------------------------|--|--------------------------------|
| | CONTROL LINE & CHAINAGE | | EXISTING DRIVEWAY |
| | CADASTRAL BOUNDARY | | EXISTING LANDSCAPING |
| | NEW SIGN POST | | EXISTING CAR PARKING AREA |
| | NEW TREE | | PROPOSED GARDEN BED |
| | NEW SIGN | | PROPOSED IN-ROAD PLANTING AREA |

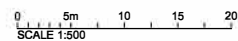

EXAMPLE OF LANDSCAPE MEDIAN STRIP WITH TREE PLANTING



EXAMPLE OF A MATURE YELLOW BLOODWOOD (CORYMBIA EXIMIA) TO BE PLANTED IN LANDSCAPED MEDIAN STRIPS

DRAWING COLOUR CODED - PRINT ALL COPIES IN COLOUR

DESIGNER: **ERM**
SYDNEY CIVIL
PREPARED FOR: **CITY OF SYDNEY**

VICTORIA ROAD
IN-ROAD TREE PLANTING
CONSULTATION PLAN

FOR INFORMATION ONLY
NOT TO BE USED FOR CONSTRUCTION PURPOSES

INFORMATION DOC No.	9303-11064096-VR-SKT-1001
SHEET 1	
DATE: 05/11/2025	REV: 1