


EXISTING SITE ID: FLS1003		NEW SITE ID: KL-1014		ROAD TYPE:		<input checked="" type="checkbox"/> Local	<input type="checkbox"/> Secondary	<input type="checkbox"/> Main	ASSET TYPE:		REINSTATEMENT:		SIGNIFICANT GRADIENT:		OHS CONSIDERATIONS:			
MAIN STREET:		MARTIN PLACE AFTER GEORGE STREET		AREA:		<input type="checkbox"/> Residential	<input checked="" type="checkbox"/> Commercial	<input type="checkbox"/> Industrial	<input type="checkbox"/> Communication Pylon <input type="checkbox"/> Bus Shelter <input type="checkbox"/> Bus Shelter Narrow <input checked="" type="checkbox"/> Kiosk <input type="checkbox"/> APT		<input type="checkbox"/> Asphalt <input type="checkbox"/> Other <input type="checkbox"/> Brick <input type="checkbox"/> Concrete <input type="checkbox"/> Concrete Paving <input checked="" type="checkbox"/> Specialist Paving <input type="checkbox"/> Unmade/Grass		Lengthwise		Y	<input type="radio"/> N	<input type="checkbox"/> Overhead Cables <input type="checkbox"/> Other <input checked="" type="checkbox"/> Underground Cables <input type="checkbox"/> Gas Main <input checked="" type="checkbox"/> Water Main <input type="checkbox"/> Telephone <input type="checkbox"/> Traffic Management <input type="checkbox"/> Access Issues <input type="checkbox"/> Parking Issues	
													Width Wise		Y	<input type="radio"/> N		
CROSS STREET:		GEORGE STREET		SITE ZONE:		<input checked="" type="checkbox"/> CBD Zone	<input type="checkbox"/> Village Area	<input type="checkbox"/> Other	FOOTPATH WIDTH:		Actual Footpath Width		6,450					
OUTSIDE		NO.2		JCD NO.:		FLS1003				Narrow Kiosk Required		Y	<input type="radio"/> N					
ROAD DIRECTION:		E/B		AD TYPE:		<input type="checkbox"/> AD	KIOSK SIZE: LARGE				Narrow Footpath		Y	<input type="radio"/> N				
						<input checked="" type="checkbox"/> Non-AD												
POTENTIAL ADVERTISEMENTS:				D = Digital S = Scrolling F = Fixed				COMMENTS:				<1.2m clear path or <1.8m clear path in City Centre/Village Main Street						
Face A	N/A	Face B	N/A	Face C	N/A													

SITE DRAWING NOTES:
- ALL DIMENSIONS ARE IN MILLIMETRES
- DIMENSIONS ARE MEASURED BY QMS WITH MEASURING WHEEL
- CONFIRM ALL DIMENSIONS ON SITE PRIOR TO ANY WORKS
- VISIBLE FIXTURES AND SERVICES MEASURED ONLY. ESTABLISH LOCATION OF ALL SERVICES AND FIXTURES PRIOR TO ANY WORK

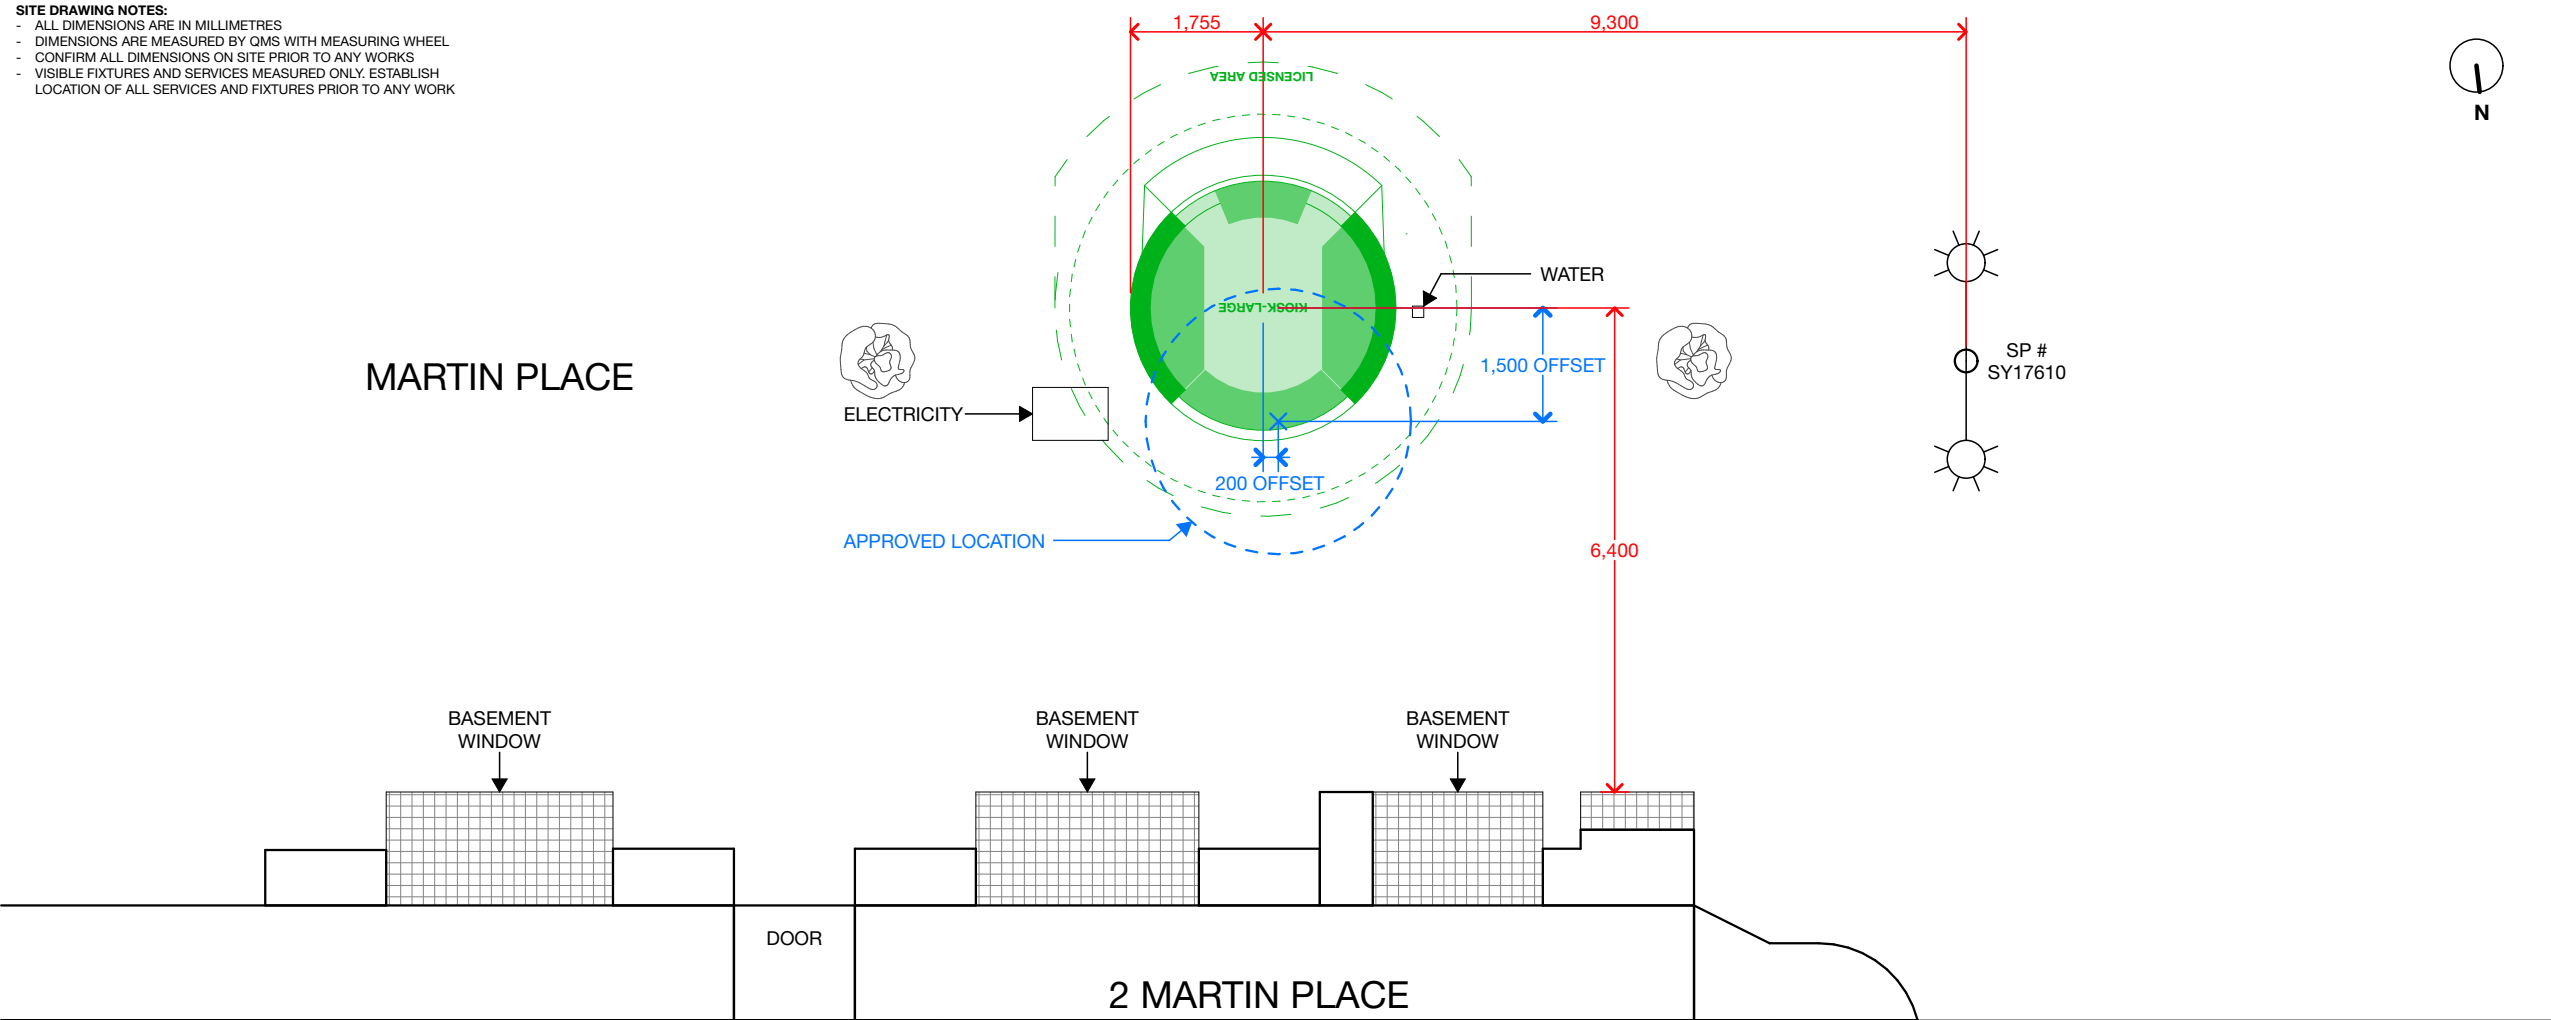

LEGEND

NEW KIOSK - LARGE

NEW KIOSK - SMALL

EXISTING KIOSK OUTLINE

EXISTING BENCH SEAT

BIN

TREE (NTS)

POWER POLE

SMART POLE/LIGHT POLE

SERVICE PIT

UNKOWN SERVICE PIT

TRAFFIC LIGHT

SIGN POST/LOADING ZONE/PARKING

BIKE RACK

GRASS

PLANTER BED

TACTILE INDICATOR-EXIST

STREET KERB

FENCE

DATE:

11/1/2024

SCALE:

1:100@A3

DRAWN:

BAT

SURVEY NO.:

FLS1003

ISSUE	DESCRIPTION	DATE	DRAWN
03	KIOSK DA UPDATES	11/1/2024	BAT

LOCATION PLAN - PROPOSED

EXISTING KIOSK ID:

FLS1003

NEW KIOSK ID:

KL-1014

PLANNING APPLICATION NOTES:
1. Drawings for each Kiosk Type can be found in the Schedules of the SEE.

CITY OF SYDNEY
CITY PLANNING DIVISION

Section 4.55 APPROVAL

D/2021/795/B
5/4/24

These plans must be read in conjunction with the decision notice