


LEGEND

- PROPERTY/DRIVEWAY**
- EXISTING DRIVEWAY
 - ACCESS
 - - MANAGED ACCESS
 - EGRESS

- TRAFFIC**
- CIRCULATION UNCHANGED
 - - TIMED ACCESS
 - BUS ROUTE
 - MODIFIED ACCESS
 - CYCLEWAY

- PARKING & SERVICING**
- LOADING BAY
 - FREIGHT & SERVICE AREA
 - BUS ZONE
 - COACHES
 - TAXIS

- - - - EXTENT OF WORK

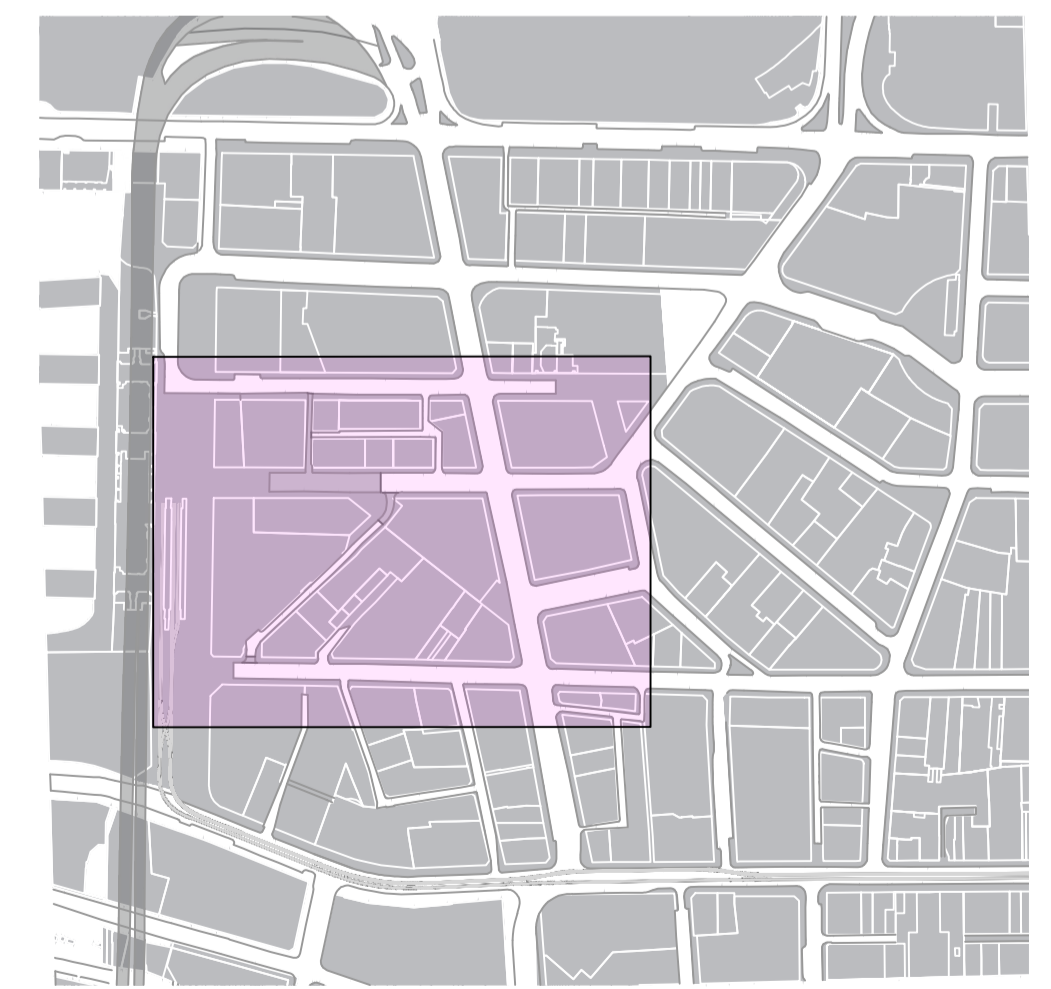

Revisions		
No.	Date	Description
A		

Drawings that do not show status have not been verified by City Design and are not to be used for any purpose other than for preliminary information. Do not scale off drawings. Use figured dimensions only. Verify all dimensions on site before commencing work and refer any discrepancies to City Design.
 © Copyright
 The information contained in this drawing remains the property of City Design and is not to be reused or copied without permission.

Designer
City of Sydney
 City Design Unit

Town Hall House
 455 Kent Street
 GPO Box 1591
 Sydney NSW 2001
 Telephone 02 9265 9333
 www.cityofsydney.nsw.gov.au

Project
Loftus Street, Reiby Place and Customs House Lane Upgrade

Project No.
C23095



Scale 1:500	Sheet Size A1	Sheet 1
Drawing Status Preliminary		

Issue	Drawing Local Access Plan
Drawing Number MAP-001	