



EXISTING STONE

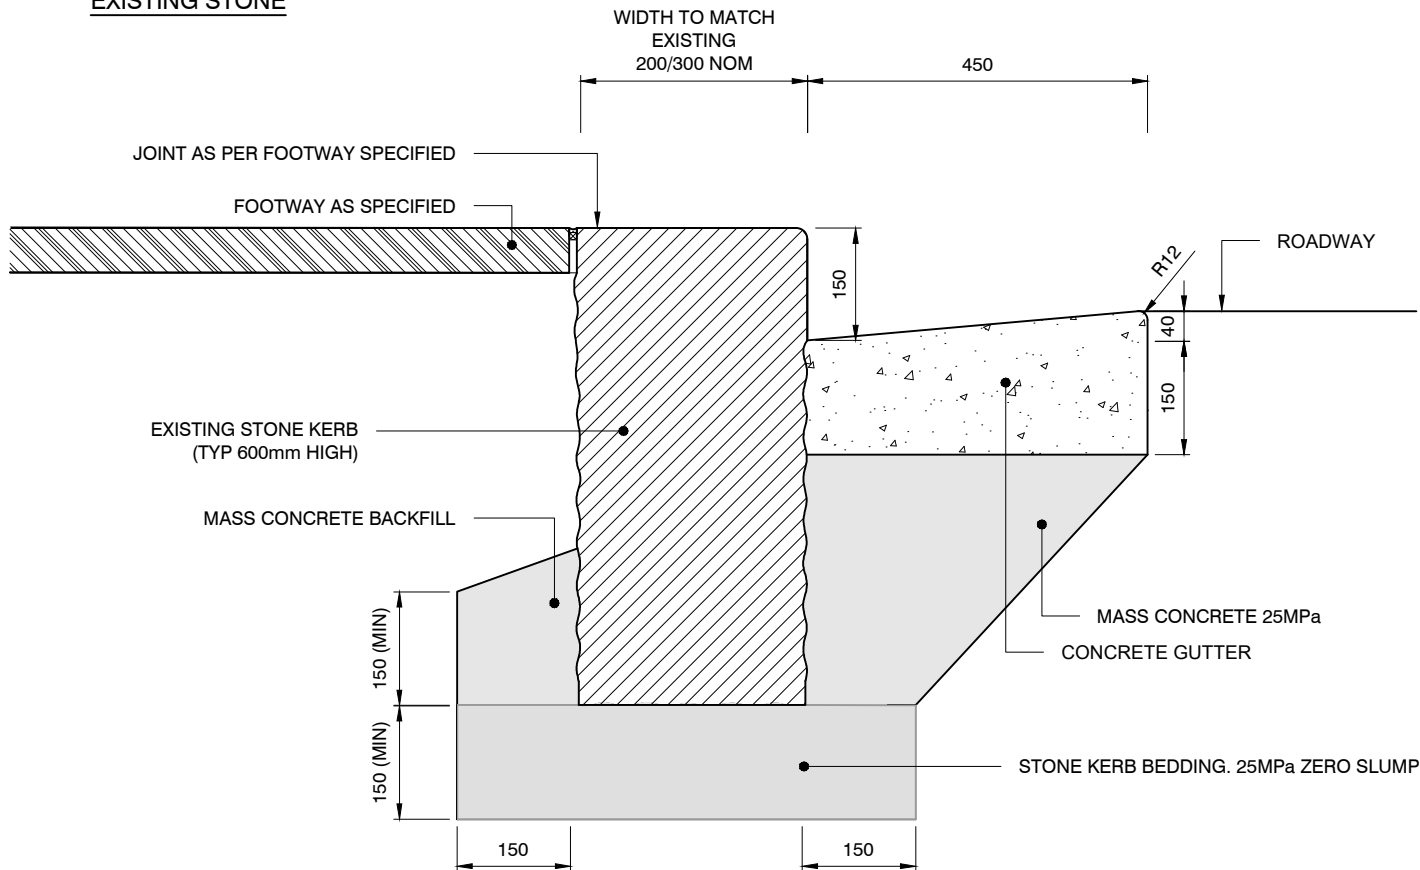

NEW STONE

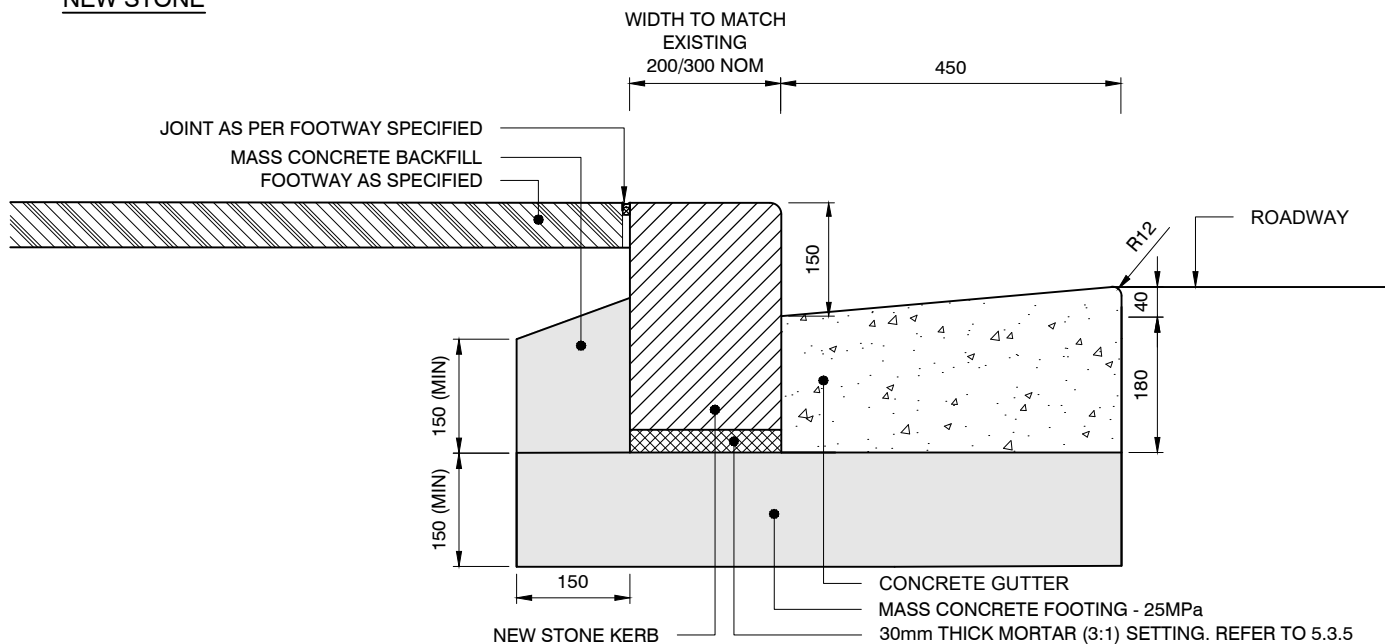

NOTES:

1. JOINTS IN CONCRETE GUTTERS:
 - (i) CONTRACTION JOINT: WIDTH 5 mm, 20 mm DEPTH, AT 3 m INTERVALS
 - (ii) EXPANSION JOINT: WIDTH 15 mm, FULL DEPTH OF GUTTER, AT 15 m INTERVALS
2. FOR ROAD RESTORATION ADJACENT TO KERB REFER TO STD DRG # 1.1.16
3. WHERE THE GUTTER IS SUBJECTED TO HIGHLY REPETITIVE MEDIUM AND HEAVY TRAFFIC, THE GUTTER SHALL BE 200mm THICK IN ACCORDANCE WITH B4 - 4.3.3
4. ALL DIMENSIONS IN MILLIMETRES UNLESS OTHERWISE STATED.

SCALE 1:10