




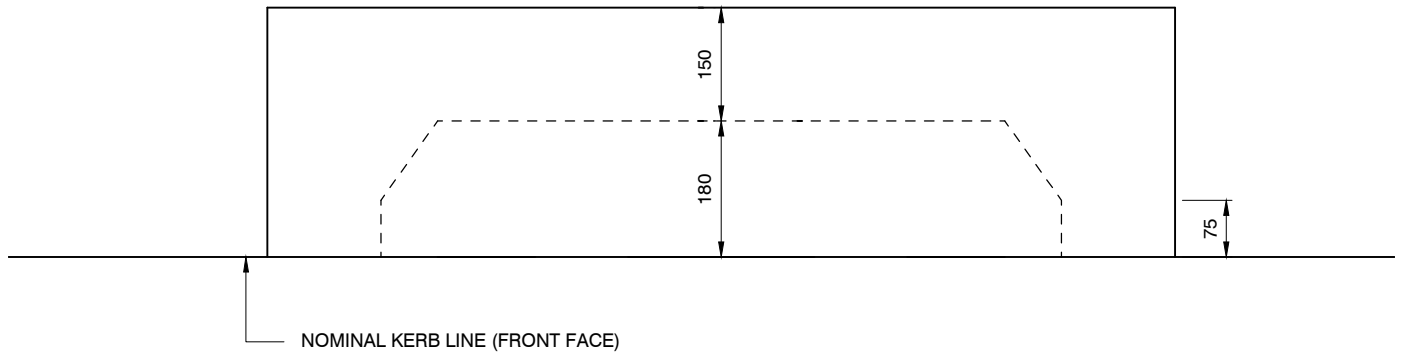

PLAN 1:10

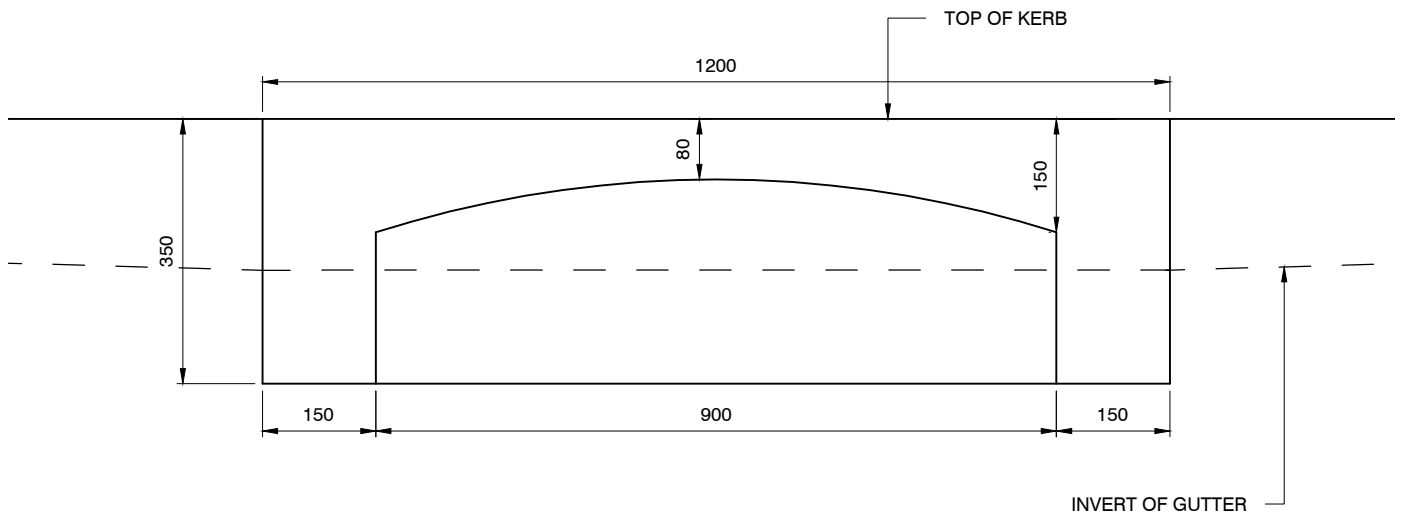

ELEVATION 1:10

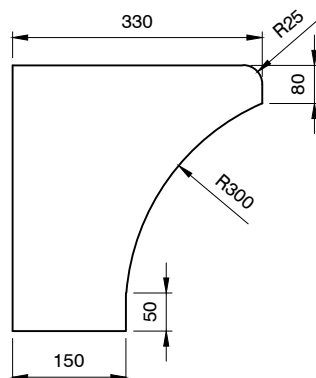

SECTION 1:10

NOTES:

1. LINTEL TO BE ONE COMPLETE STONE (IE. NO JOINTS)
2. ALL DIMENSIONS IN MILLIMETRES UNLESS OTHERWISE STATED