



**RIGID PAVEMENT RESTORATION**

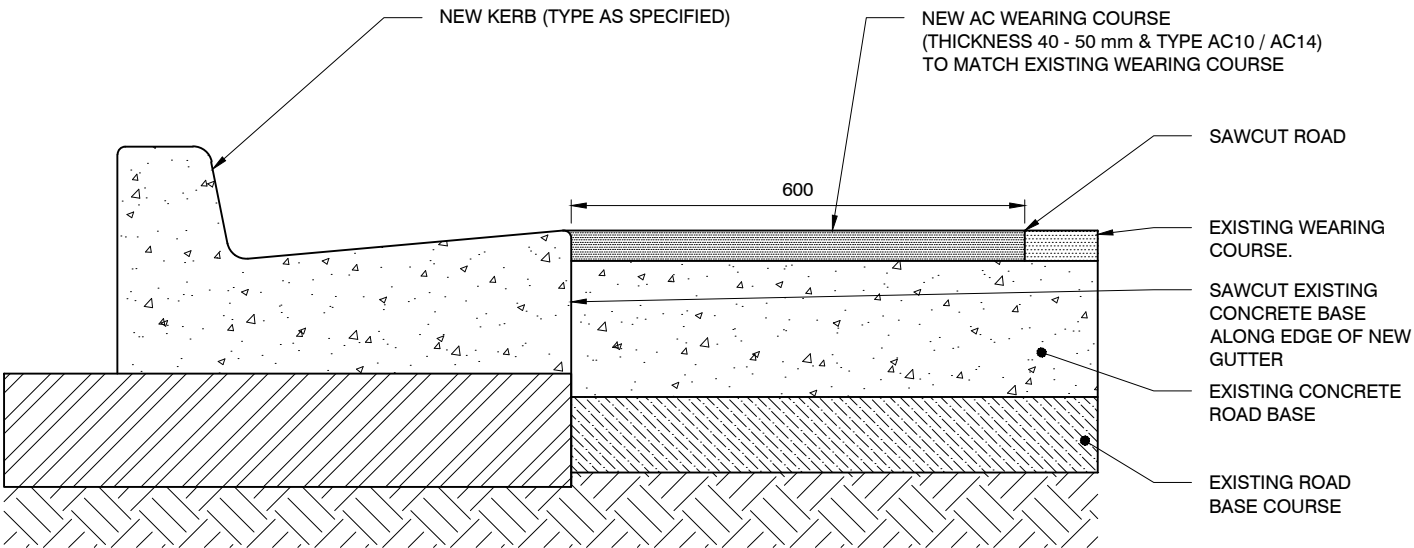

**FLEXIBLE PAVEMENT RESTORATION**

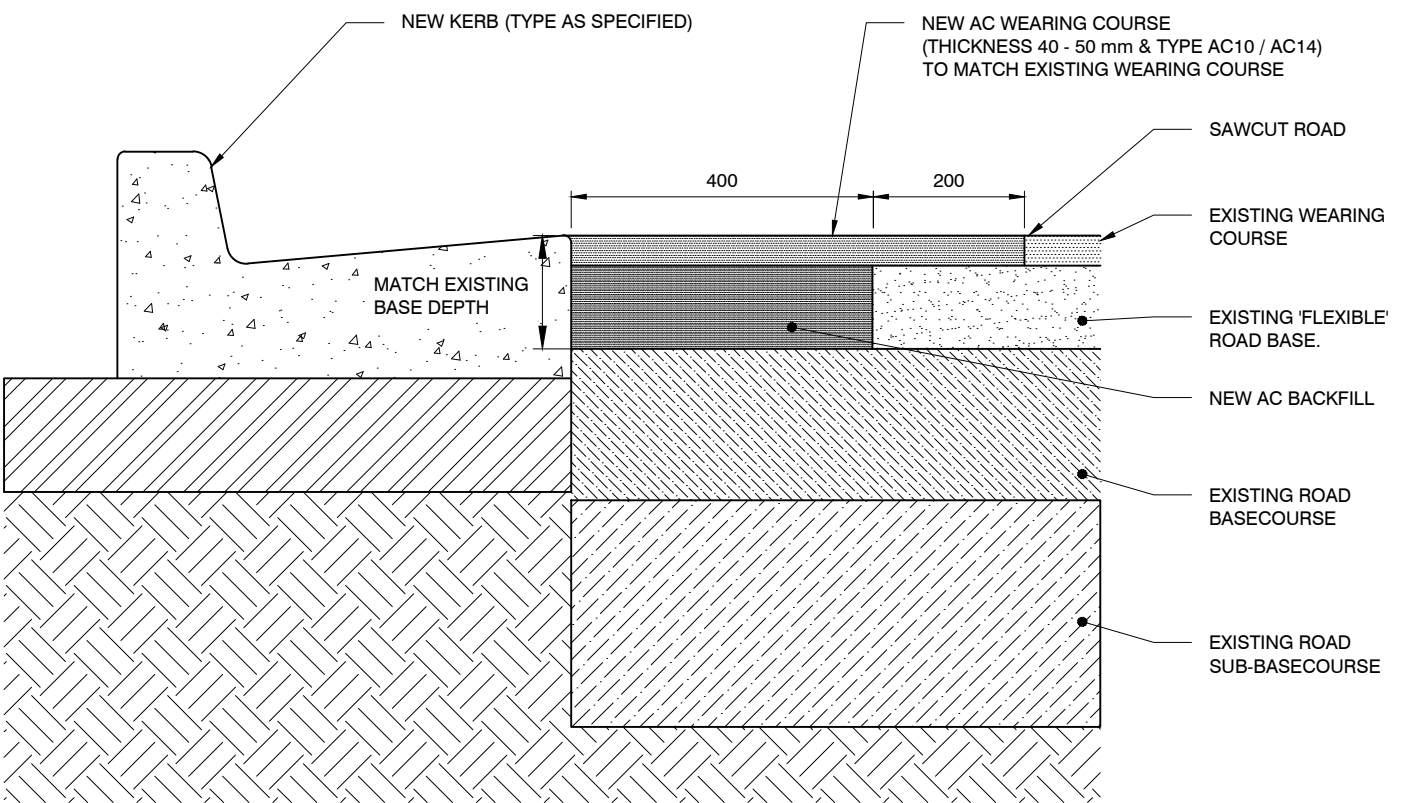

SECTION 1:10

NOTE: ALL DIMENSIONS IN MILLIMETRES UNLESS OTHERWISE STATED