



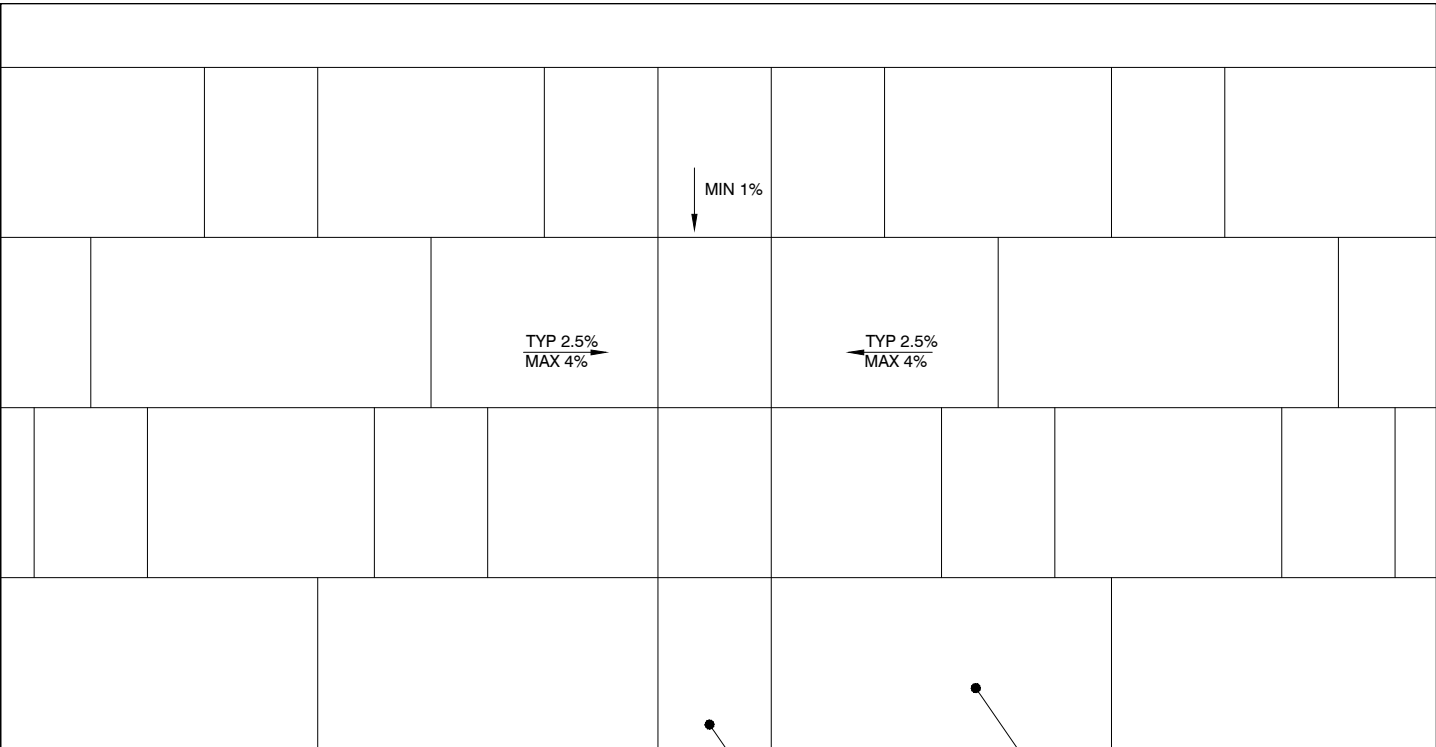

PLAN 1:20

DISH/ VALLEY

PAVING PATTERN IN
ACCORDANCE WITH
2.2.1

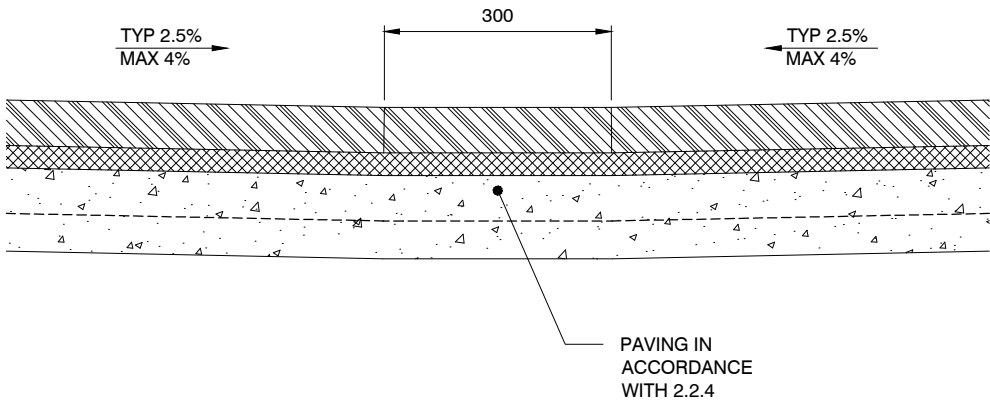

SECTION 1:10

NOTE: ALL DIMENSIONS IN MILLIMETRES UNLESS OTHERWISE STATED