


PLAN 1:50

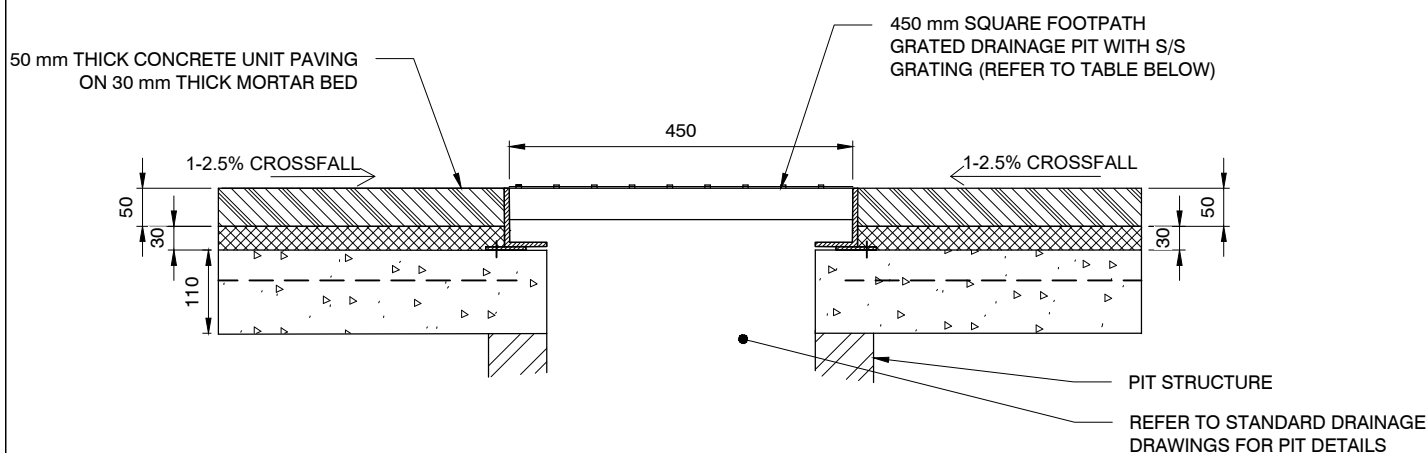

NOTES:

1. ALIGN 450 mm SQUARE PIT FRAME TO PAVEMENT BANDING & TO PAVING MODULES AS SHOWN.
2. DETAIL NOT TO BE USED WITHOUT SITE SPECIFIC APPROVAL FROM COUNCIL.
3. ALL DIMENSIONS IN MILLIMETRES UNLESS OTHERWISE STATED.

PIT LOCATION	MINIMUM PIT AND GRATE CLASS
FOOTWAY	C (PEDESTRIAN SAFE)
ROADWAY	D (CYCLE SAFE)
DRIVEWAY	D (CYCLE SAFE)

SECTION 1:10