


PLAN 1:100

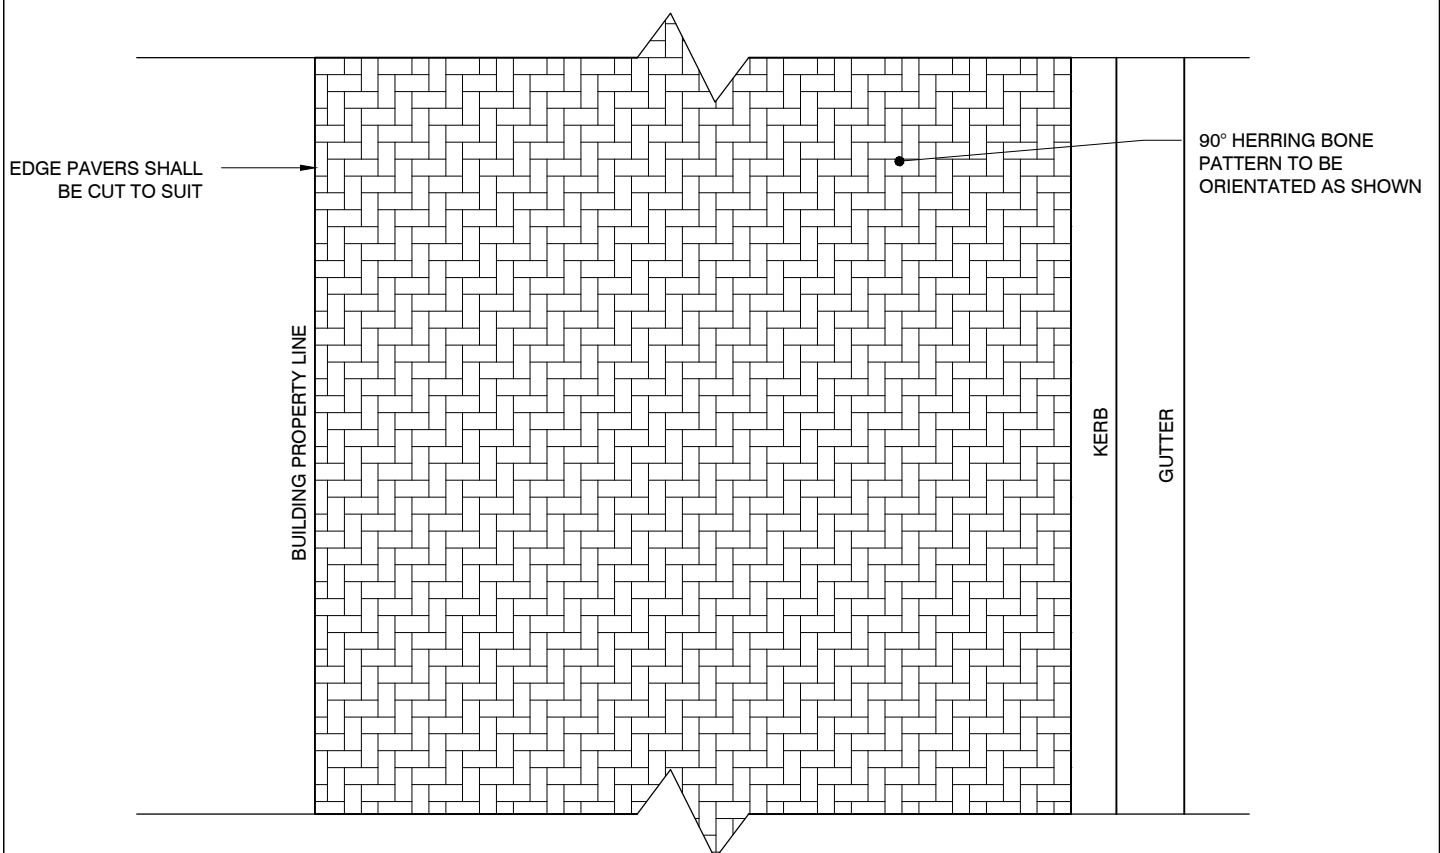

TYPICAL PAVING MODULE 1:50

NOTE: ALL DIMENSIONS IN MILLIMETRES UNLESS OTHERWISE STATED