


BRICK PAVING CORNER ARRANGEMENT PLAN

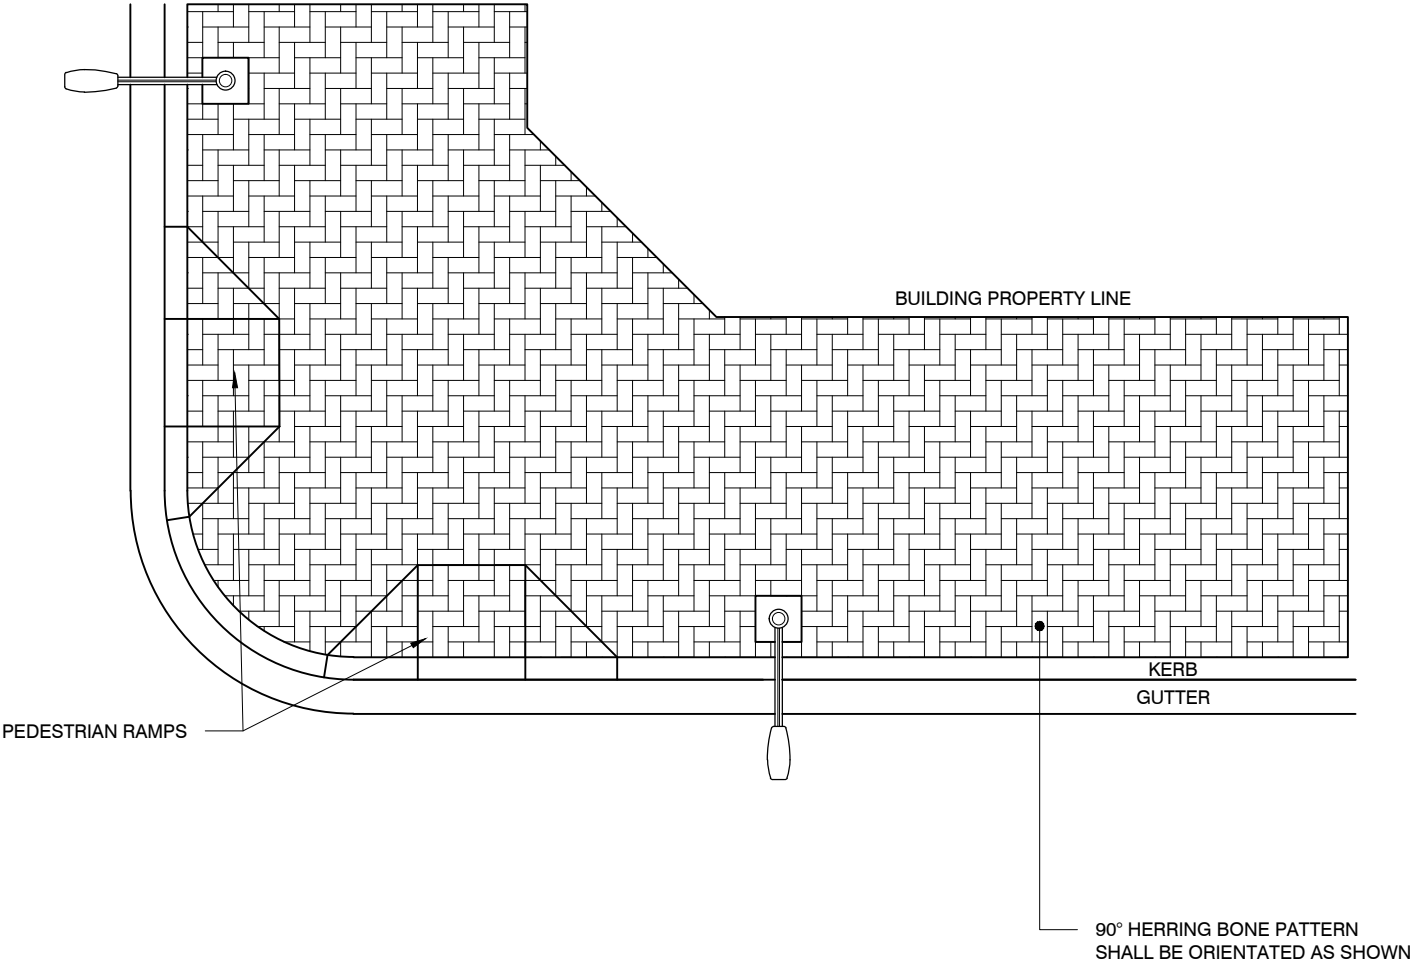

PLAN 1:100

- NOTES:
1. FOR NON 90° INTERSECTIONS, PAVERS IN MAKE UP ZONE ARE TO BE CUT TO ACCOMMODATE THE INTERSECTION ANGLE.
 2. ALL DIMENSIONS IN MILLIMETRES UNLESS OTHERWISE STATED.