




JUNCTION WITH BUILDING

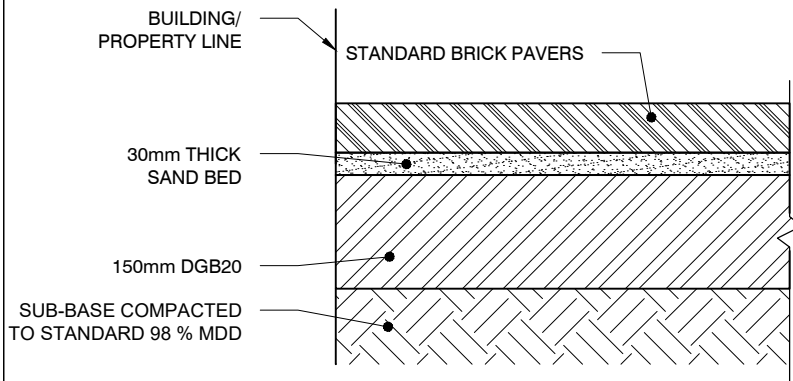

JUNCTION WITH BACK OF KERB

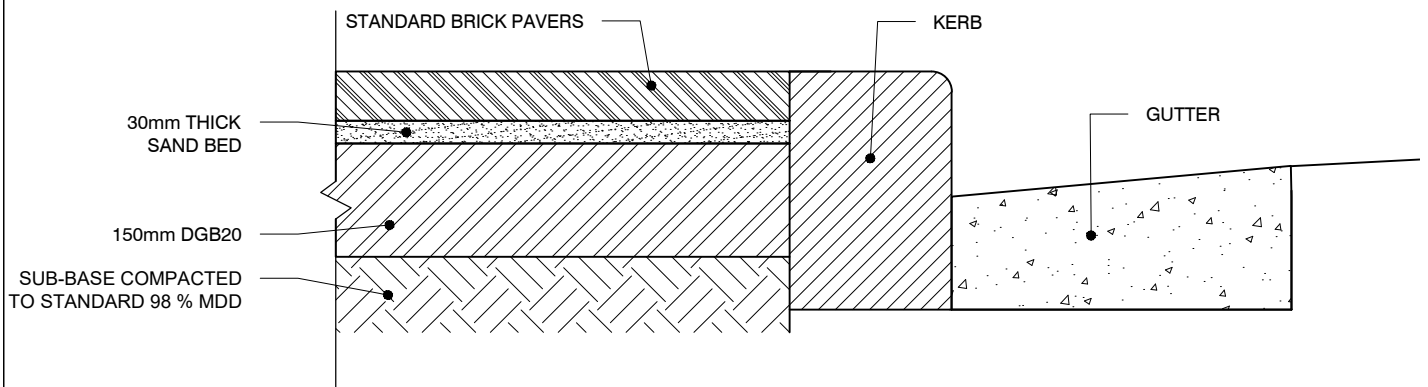

JUNCTION WITH EXISTING PAVEMENT

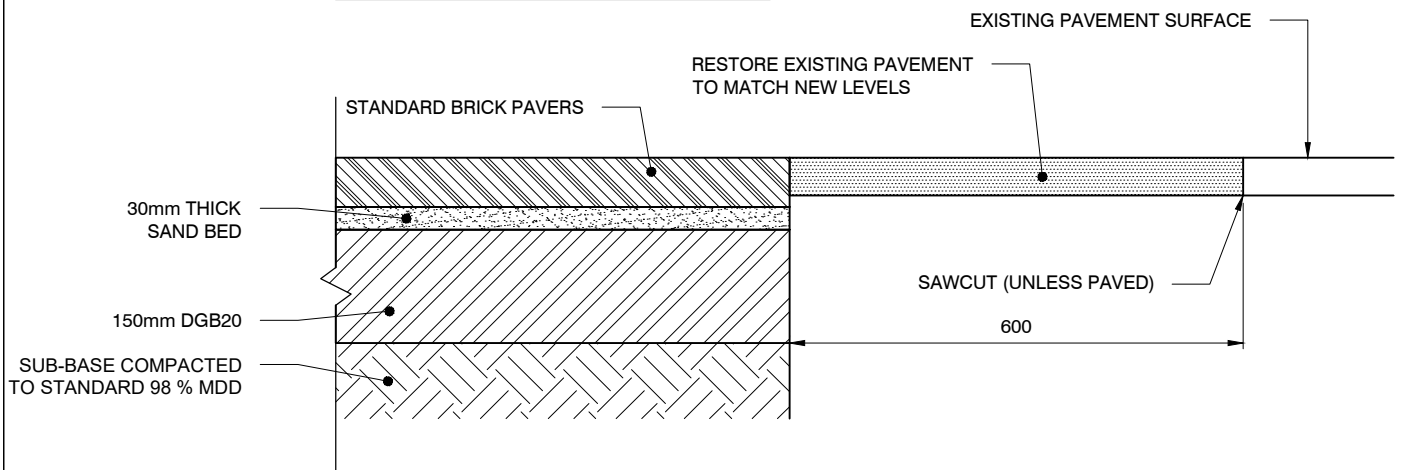

SECTION 1:10

NOTE: ALL DIMENSIONS IN MILLIMETRES UNLESS OTHERWISE STATED