

TYPICAL FOOTPATH SECTION - FLEXIBLE BASE

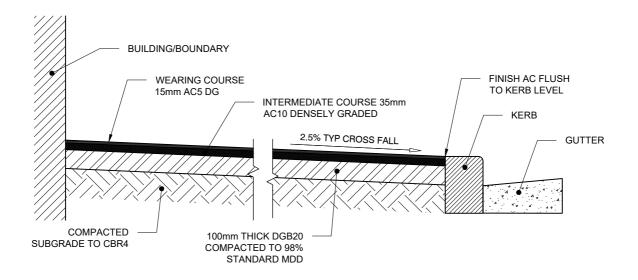

TYPICAL FOOTPATH SECTION - RIGID BASE

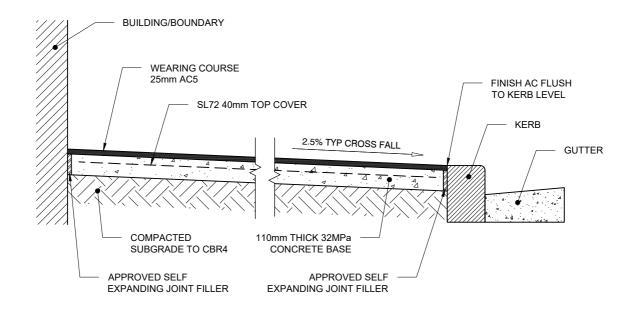

NOTES:

- 1. MODIFIED ASPHALTIC CONCRETE WITH POLYMER ADDITIVE TO INCREASE SOFTENING POINT TO BE USED IN LOCATIONS WITH EXISTING OR PROPOSED OUTDOOR DINING (FULL FRONTAGE).
- 2. ALL DIMENSIONS IN MILLIMETRES UNLESS OTHERWISE STATED.

SCALE 1:20



ASPHALT PAVING
TYPICAL SECTIONS

FOOTWAYS
D Dwg No.

Date 01.12.19 Approved PS

Rev

2.5.2