


PLAN 1:100

NOTES:

1. PIANO MARKINGS ARE TO BE APPLIED ONTO THE RAMP AND NOT ONTO THE PRECEDING ASPHALT.
2. ON FLAT GRADES A 0.3m DRAINAGE CHANNEL MAY BE REQUIRED.
3. ALL DIMENSIONS IN MILLIMETRES UNLESS OTHERWISE STATED.

SECTION A-A
1:50

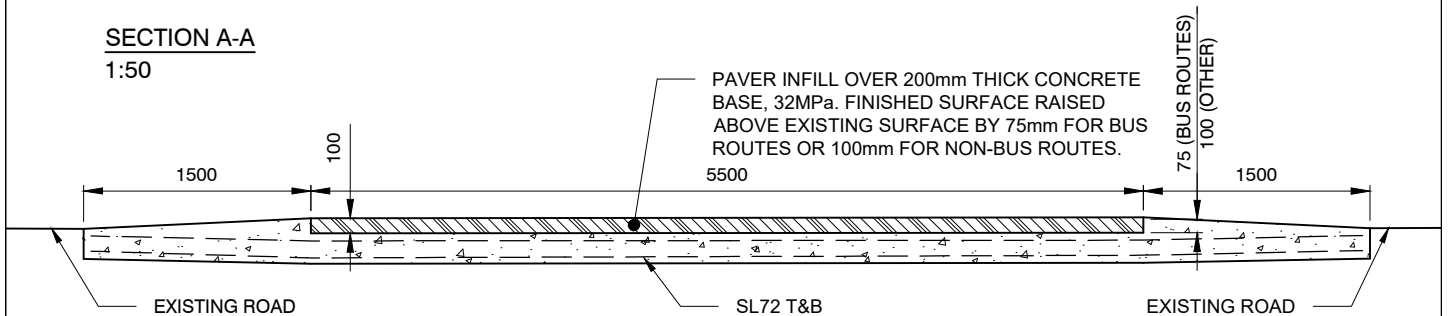

SECTION B-B
1:50

