


RODDING POINT AND CONNECTION DETAILS
SCALE 1:20

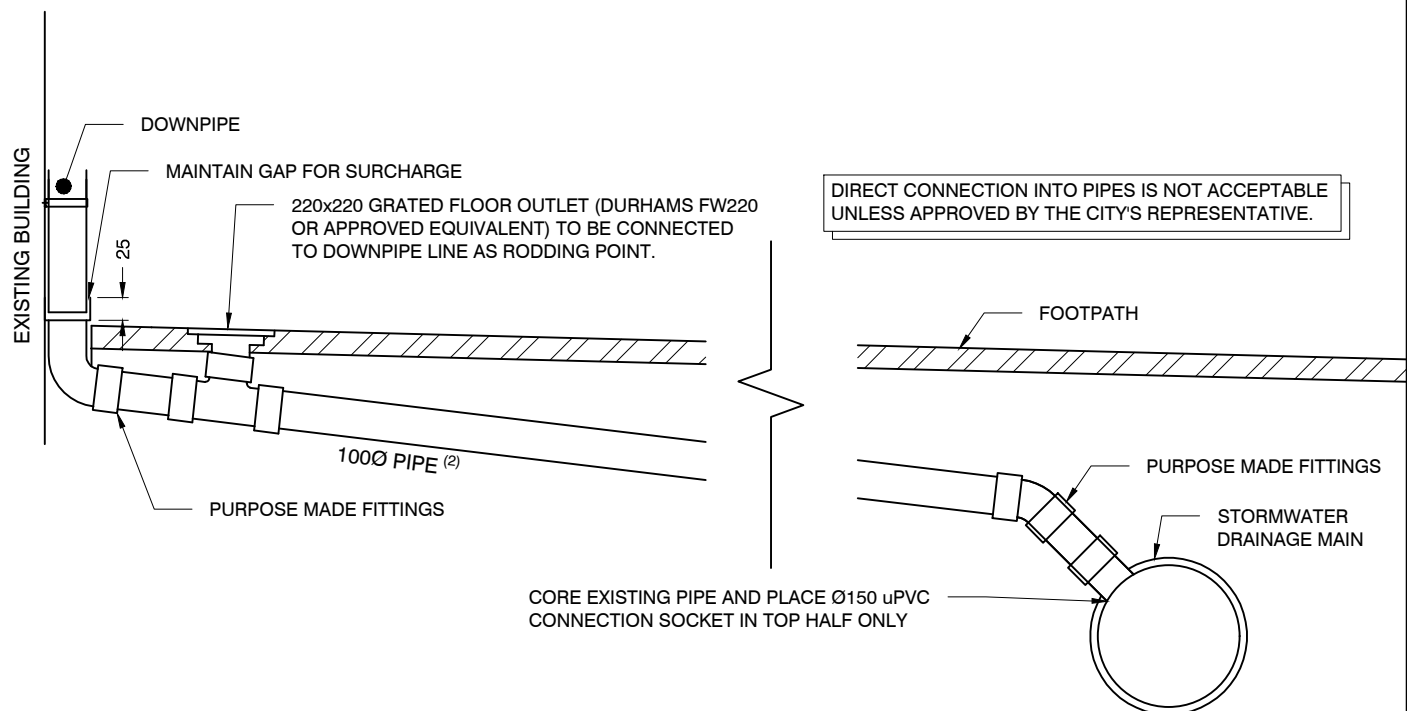

ALTERNATIVE RODDING POINT DETAILS
SCALE 1:20

ALTERNATIVE CONNECTION DETAILS (ONLY IF APPROVED)
SCALE 1:20

NOTES:

1. ALL CONNECTIONS SHALL BE CORE DRILLED AND SEALED WITH A NON-SHRINK GROUT.
2. PIPE SHALL COMPLY WITH TECHNICAL SPECIFICATIONS FOR DIRECT CONNECTIONS.
3. ALL DIMENSIONS IN MILLIMETRES UNLESS OTHERWISE STATED.