
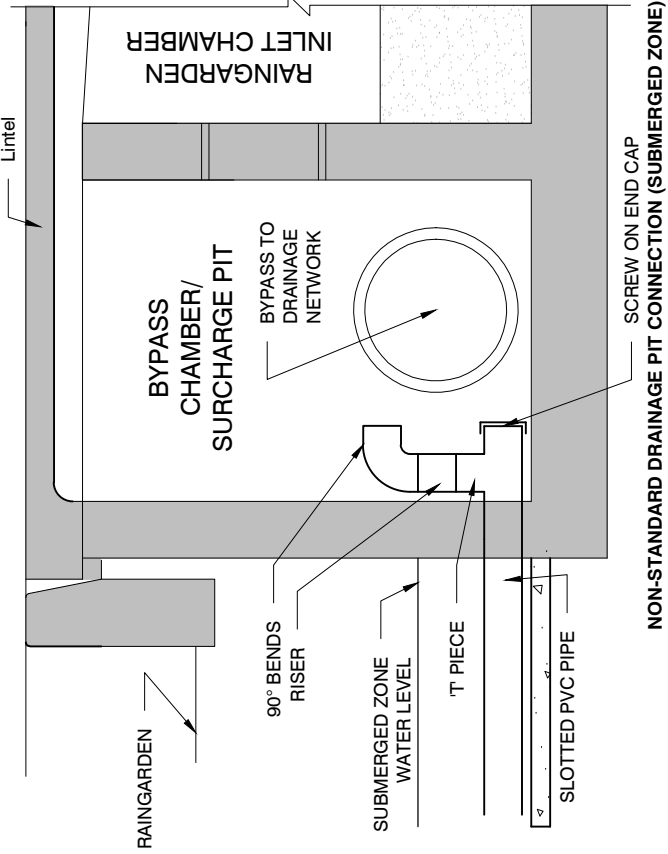


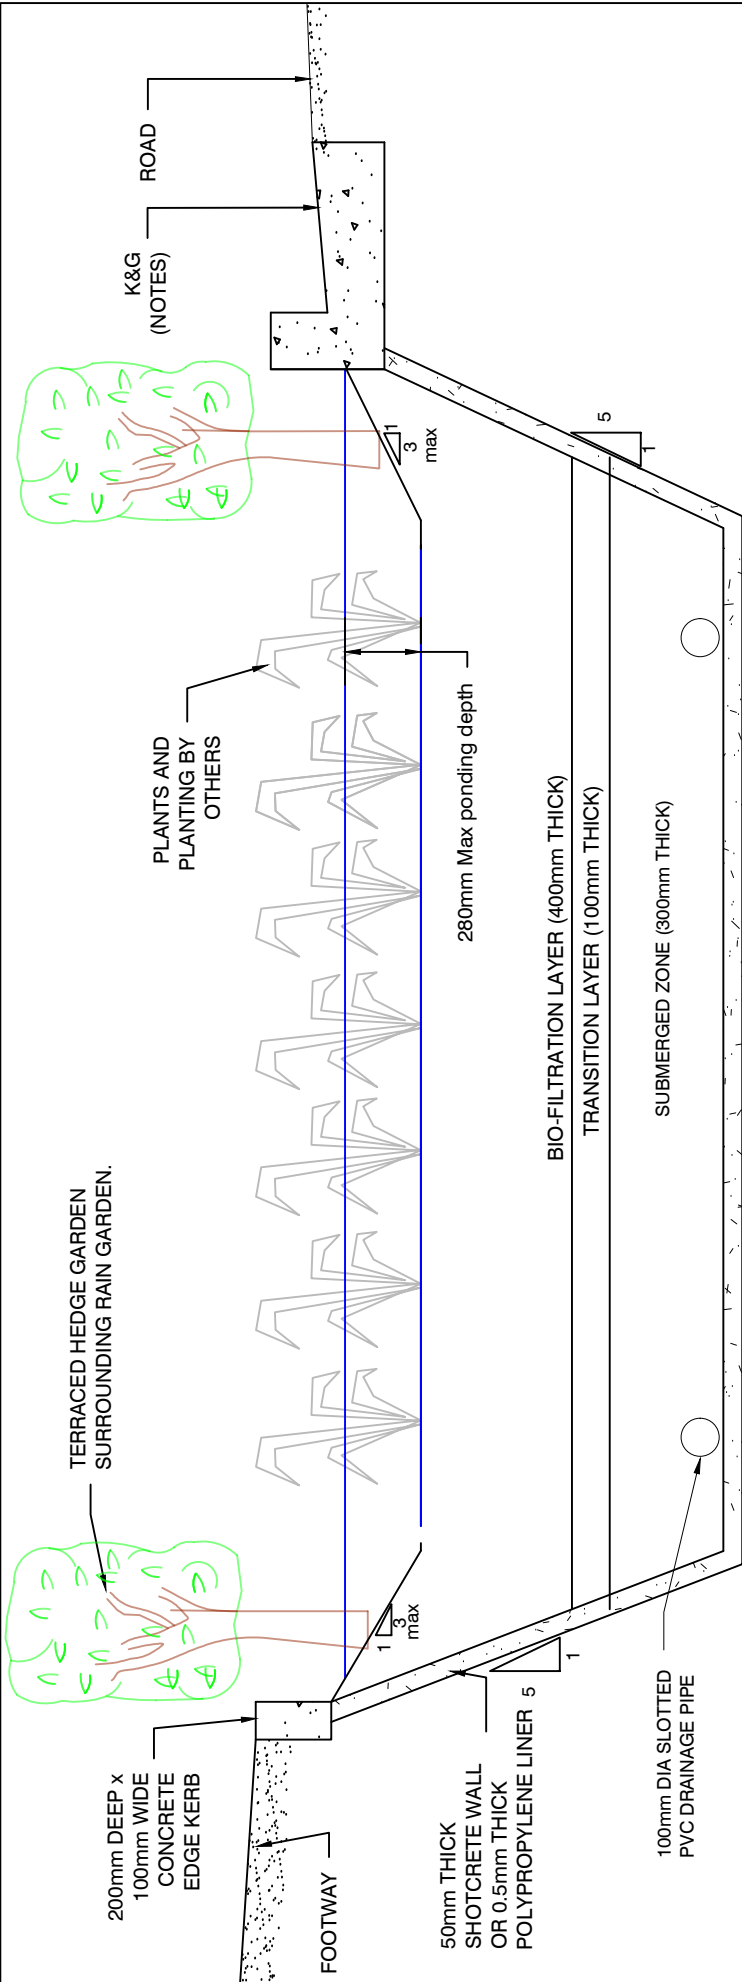

- NOTES:
1. PROPOSED FILTER MEDIA SHALL COMPLY WITH CITY'S TECHNICAL SPECIFICATION B10 - 10.4.8.2
 2. BACK OF KERB SHALL BE CONSTRUCTED VERTICALLY AND NO EXCESS CONCRETE SHALL BE POURED IN THE RAIN GARDEN.
 3. WHERE STRUCTURAL STABILITY OF KERB IS A CONCERNED MATTER, THE KERB & GUTTER MAY BE REINFORCED USING REINFORCEMENT STEEL BARS REFER DWG# 1.1.15.
 4. THE KERBS MATERIAL SHALL BE SELECTED IN ACCORDANCE WITH CITY OF SYDNEY STREET CODE.
 5. ALL DIMENSIONS IN MILLIMETRES UNLESS OTHERWISE STATED.