



## FOOTPATH - PERMANENT RESTORATION FOR CONCRETE FOOTPATH

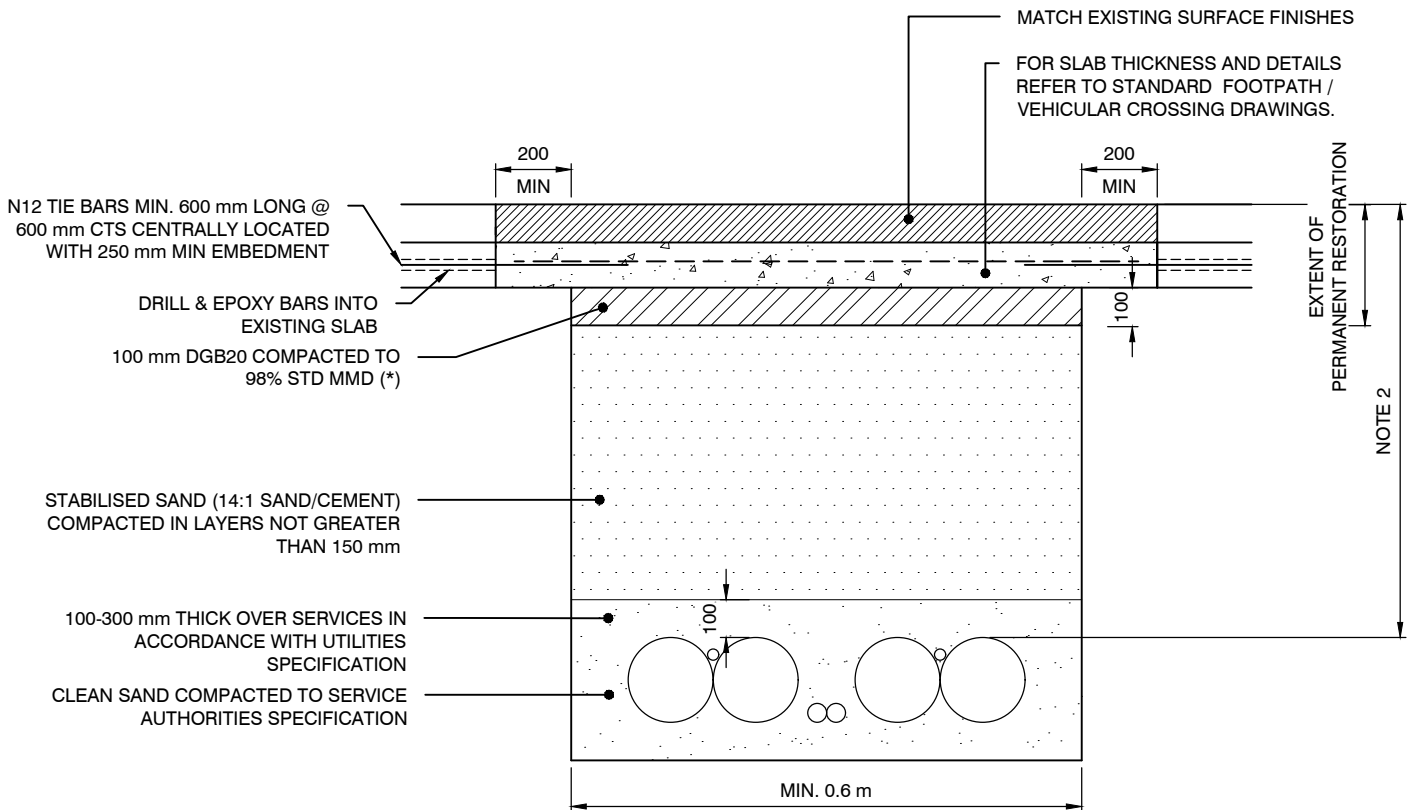

## FOOTPATH - PERMANENT RESTORATION FOR FLEXIBLE ASPHALT FOOTPATH

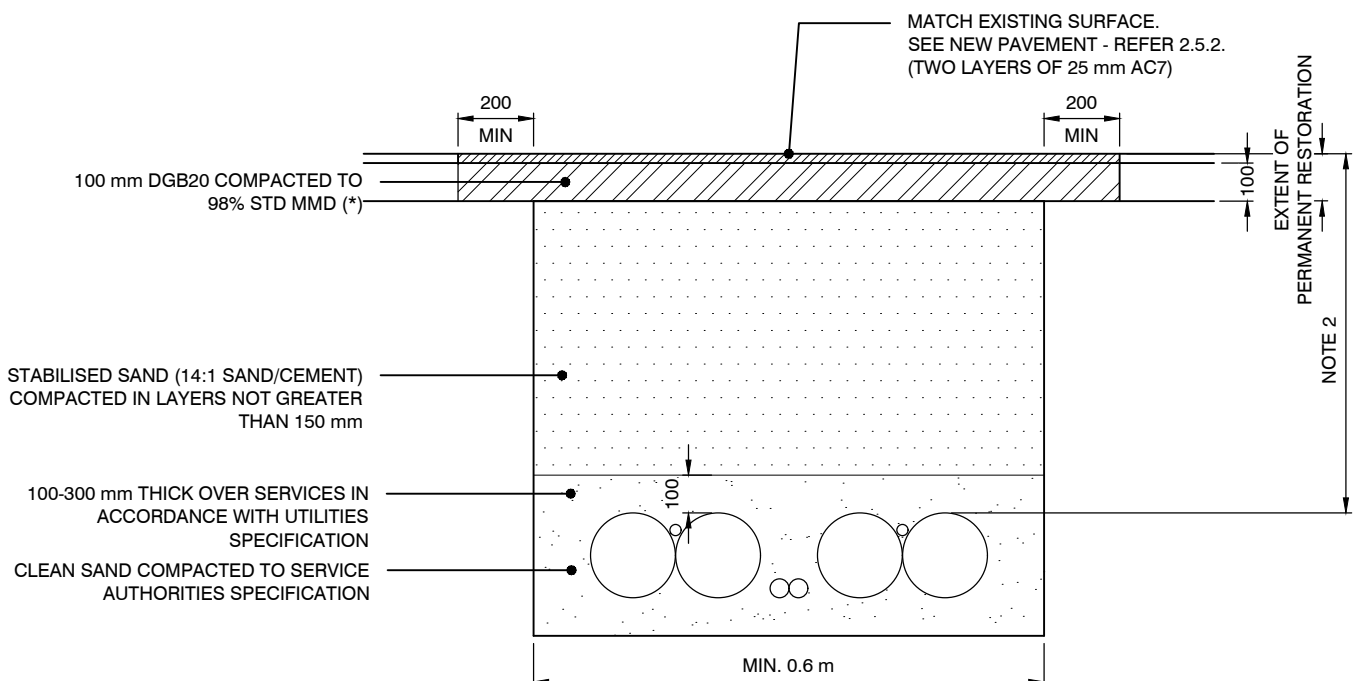

### SECTION 1:20

#### NOTES:

- \*1. AREAS LESS THAN 10 m<sup>2</sup> - IF THE ROAD BASE IS USED INSTEAD OF CEMENT STABILISED SAND, THE TOP 100 mm OF DGB CAN BE SCARIFIED AND RECOMPACTED IF THE MATERIAL IS FOUND TO COMPLY WITH STANDARD
2. FOR NEW SERVICES MINIMUM 600 mm CLEARANCE FROM INVERT OF GUTTER.
3. ALL DIMENSIONS IN MILLIMETRES UNLESS OTHERWISE STATED