



## ROAD PAVEMENT - PERMANENT RESTORATION FOR ASPHALT ROAD

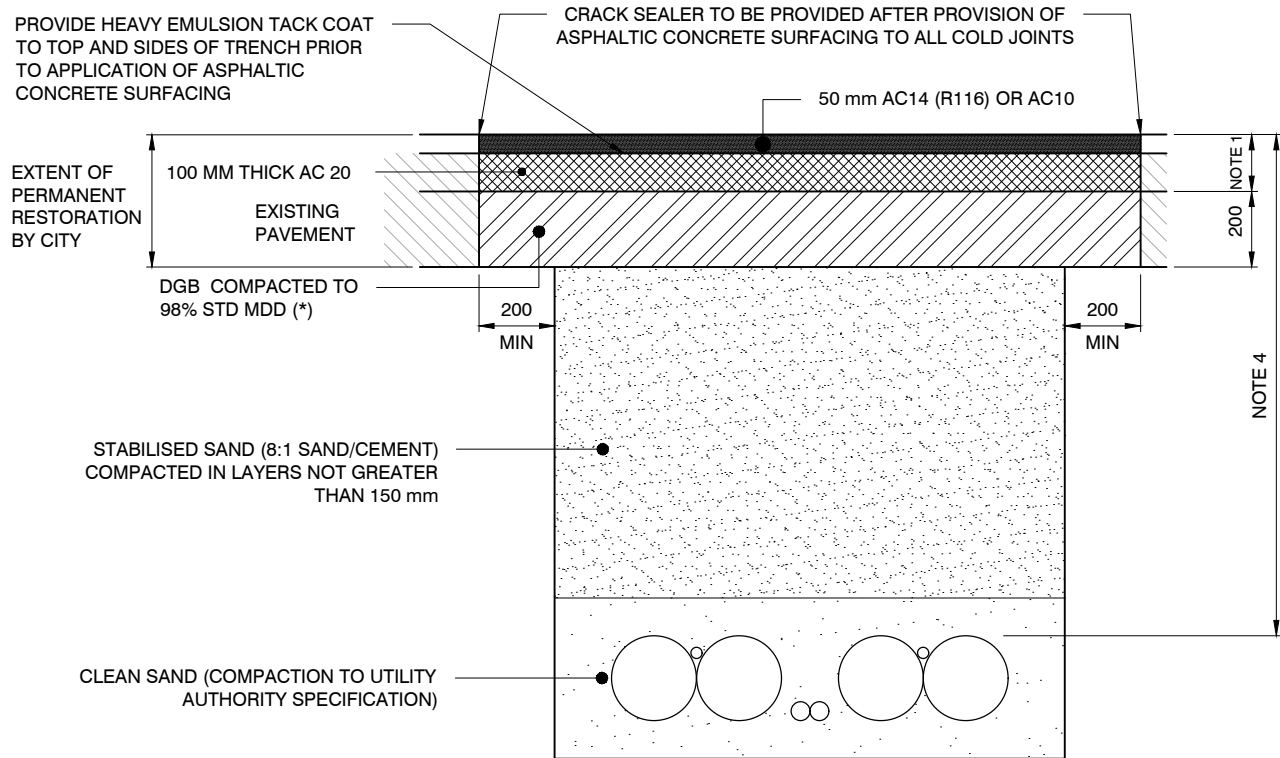

NOTE:

1. FOR AREAS LESS THAN 10 m<sup>2</sup>, USE AC14 150 mm IN TWO LAYERS.

## ROAD PAVEMENT - PERMANENT RESTORATION FOR CONCRETE ROAD

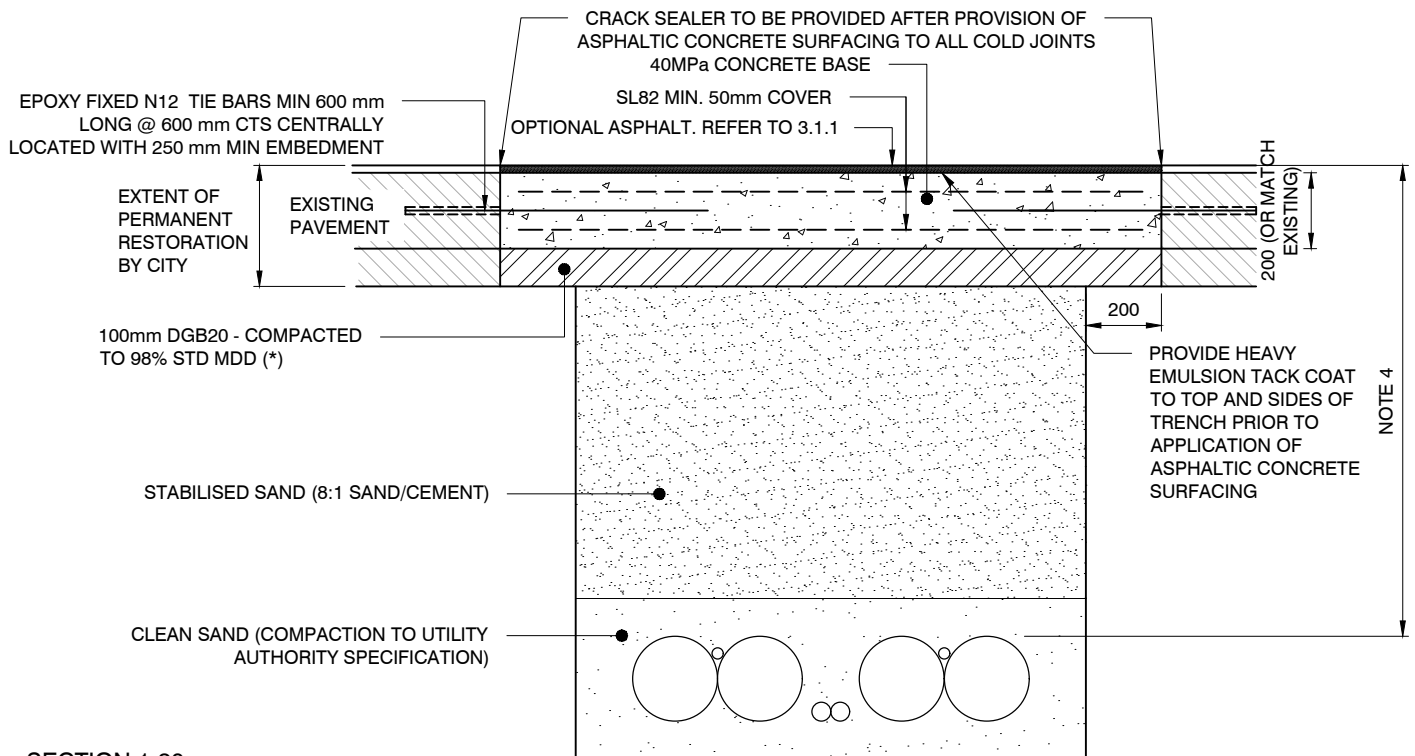

SECTION 1:20

NOTES:

- \*1. AREA LESS THAN 10 m<sup>2</sup> - IF ROAD BASE IS USED INSTEAD OF CEMENT STABILISED SAND AND THE MATERIAL IS FOUND TO COMPLY WITH STANDARD
  - (i) FOR CONCRETE ROADS - THE TOP 100 mm OF DGB CAN BE SCARIFIED AND RECOMPACTED
  - (ii) FOR ASPHALT ROAD - THE TOP 200 mm CAN BE SCARIFIED AND RECOMPACTED IN TWO LAYERS
2. RESTORATION WORKS TO MATCH EXISTING LEVELS OR MINIMUM DIMENSIONS SPECIFIED.
3. FOR NEW SERVICES MINIMUM 1200 mm CLEARANCE FROM INVERT OF GUTTER.
4. ALL DIMENSIONS IN MILLIMETRES UNLESS OTHERWISE STATED