



EXISTING STONE

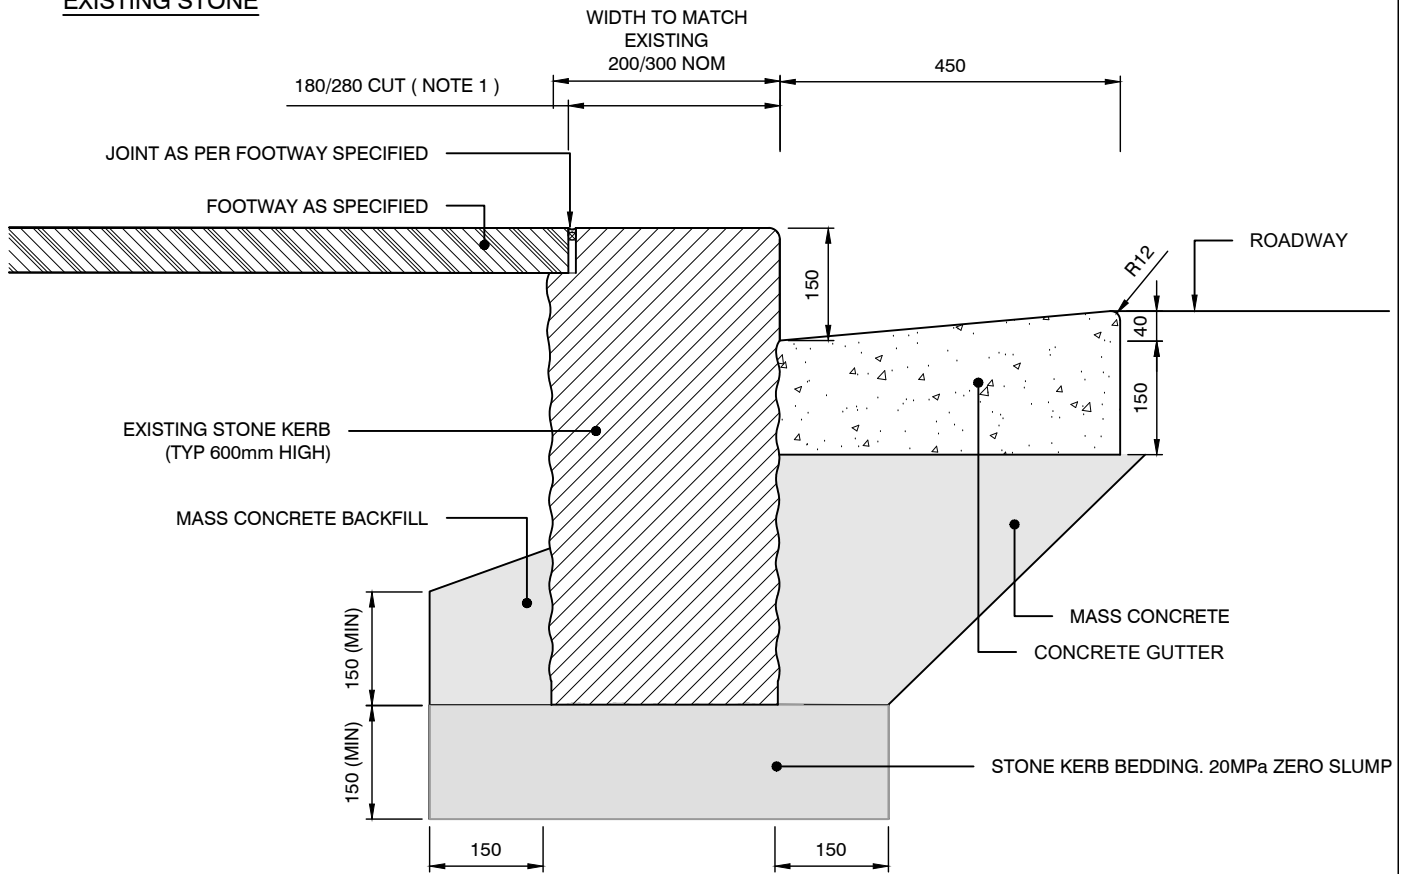

NEW STONE

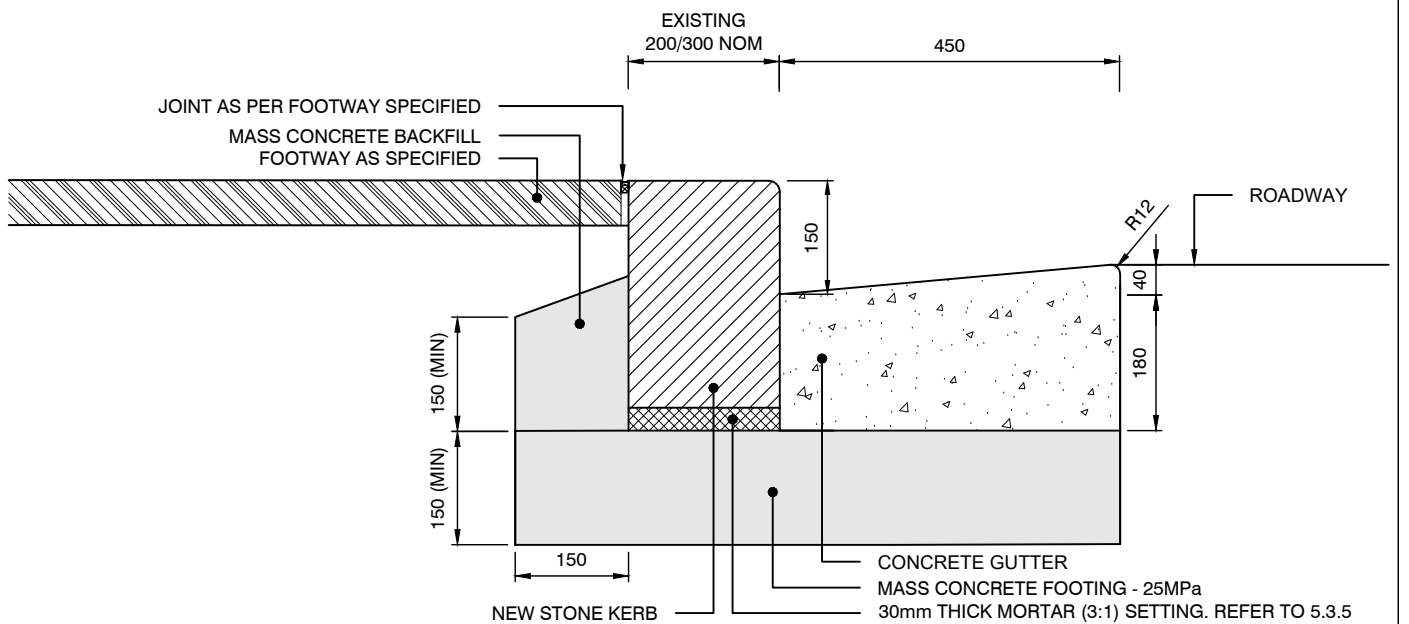

NOTE:

1. CONSULT CITY'S REPRESENTATIVE TO CONFIRM WIDTH PRIOR TO CUTTING STONE KERB
2. ALL DIMENSIONS IN MILLIMETRES UNLESS OTHERWISE STATED
3. JOINTS IN CONCRETE GUTTERS:
 - CONTRACTION JOINT: WIDTH 5 mm, 20 mm DEPTH, AT 3 m INTERVALS
 - EXPANSION JOINT: WIDTH 15 mm, FULL DEPTH OF GUTTER, AT 15 m INTERVALS

SECTION 1:10