



PLAN 1:10

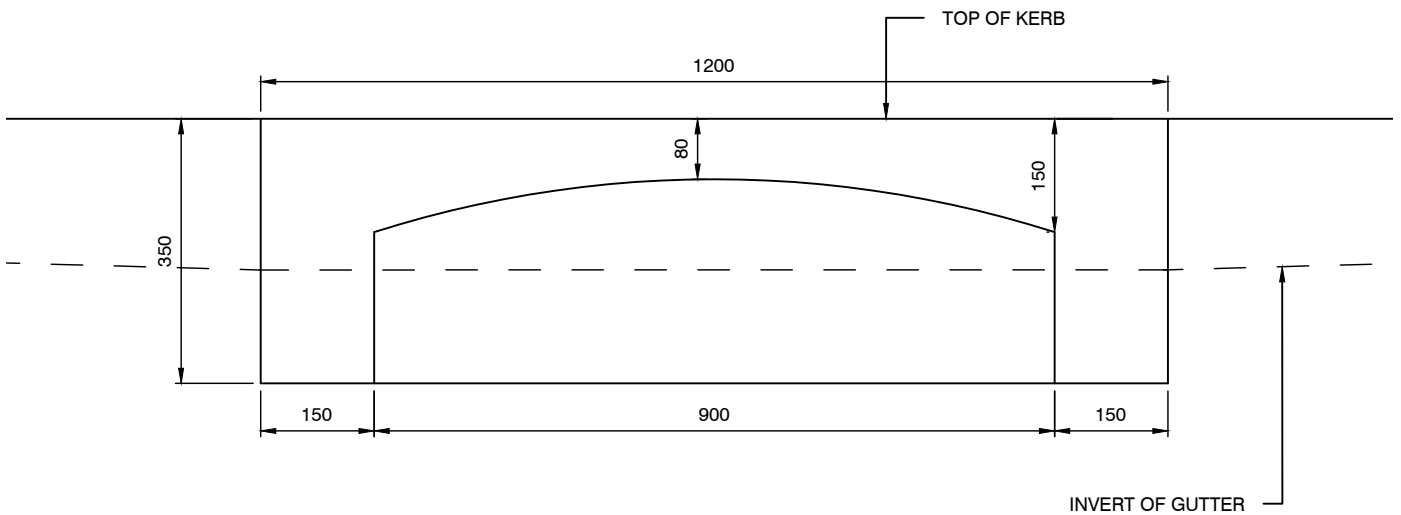

ELEVATION 1:10

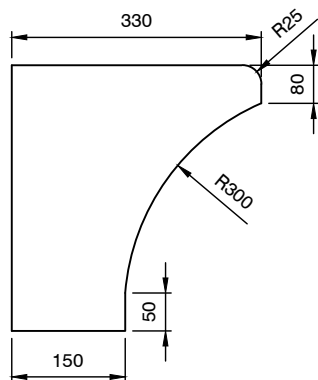

SECTION 1:10

NOTE:

1. LINTEL TO BE ONE COMPLETE STONE (IE. NO JOINTS)

NOTE: ALL DIMENSIONS IN MILLIMETRES UNLESS OTHERWISE STATED