



RIGID PAVEMENT RESTORATION

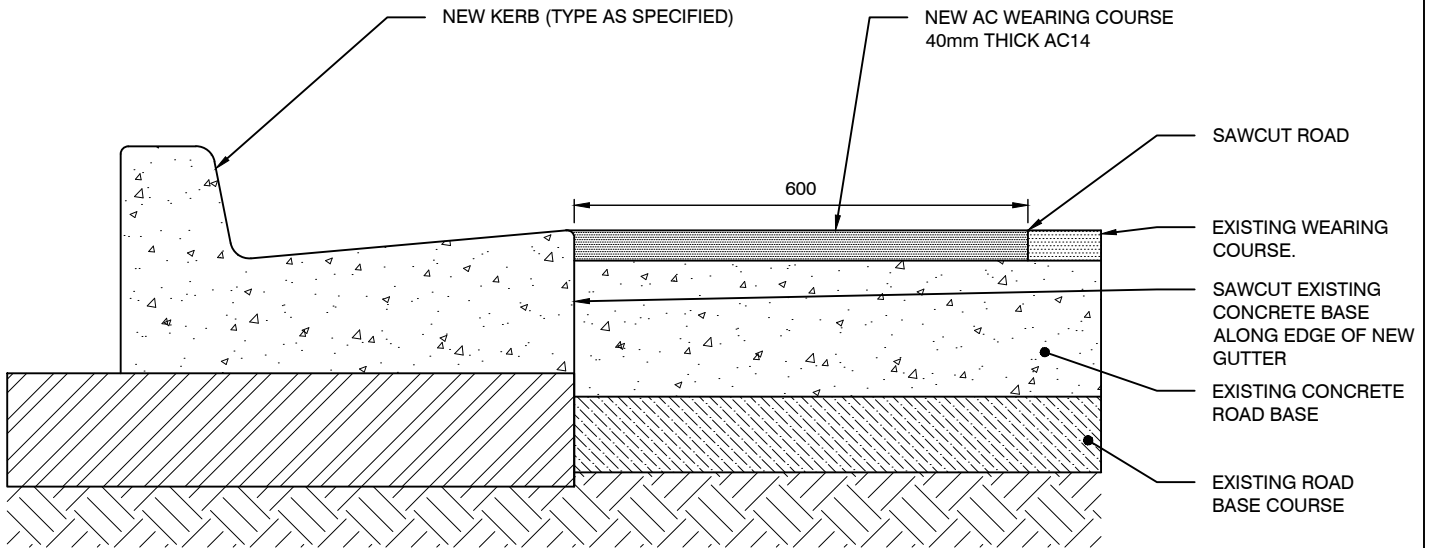

FLEXIBLE PAVEMENT RESTORATION

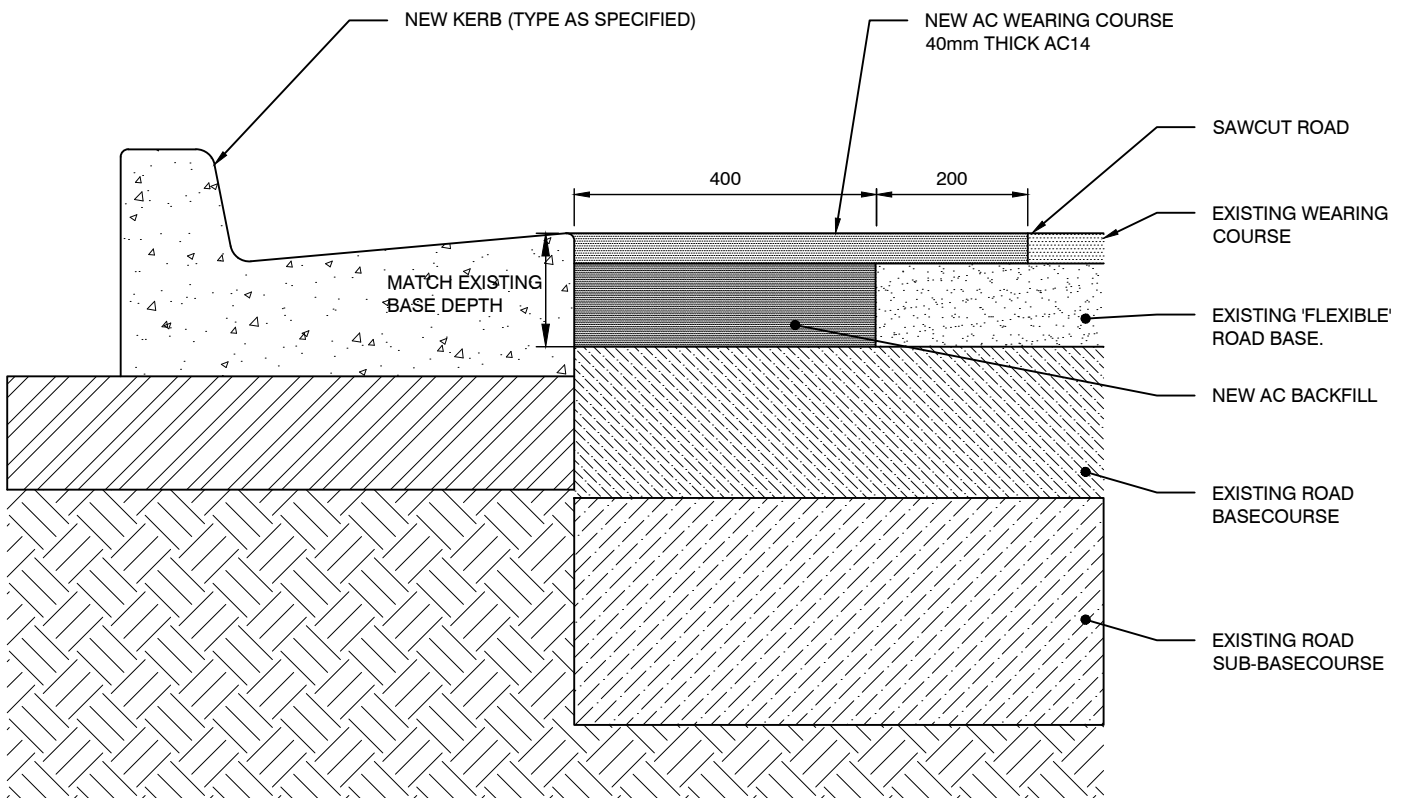

SECTION 1:10

NOTE: ALL DIMENSIONS IN MILLIMETRES UNLESS OTHERWISE STATED