


PLAN 1:50

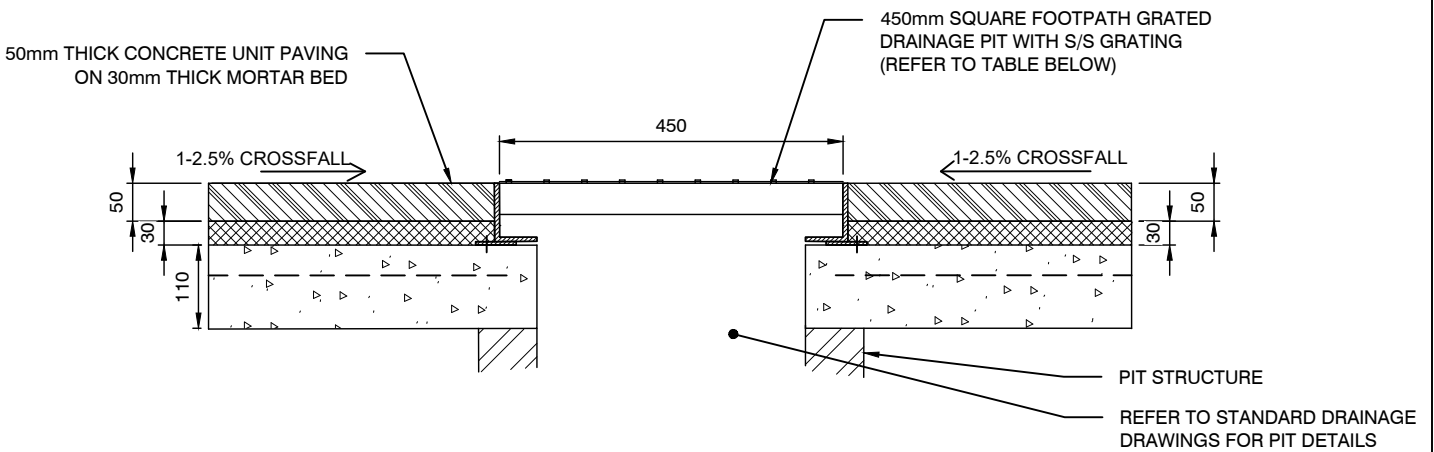

NOTES:

1. ALIGN 450mm SQUARE PIT FRAME TO PAVEMENT BANDING & TO PAVING MODULES AS SHOWN.
2. DETAIL NOT TO BE USED WITHOUT SITE SPECIFIC APPROVAL FROM COUNCIL.

PIT LOCATION	MINIMUM PIT AND GRATE CLASS
FOOTWAY	B (PEDESTRIAN SAFE)
ROADWAY	D (CYCLE SAFE)
DRIVEWAY	D (CYCLE SAFE)

SECTION 1:10

NOTE: ALL DIMENSIONS IN MILLIMETRES UNLESS OTHERWISE STATED