


BRICK PAVING CORNER ARRANGEMENT PLAN

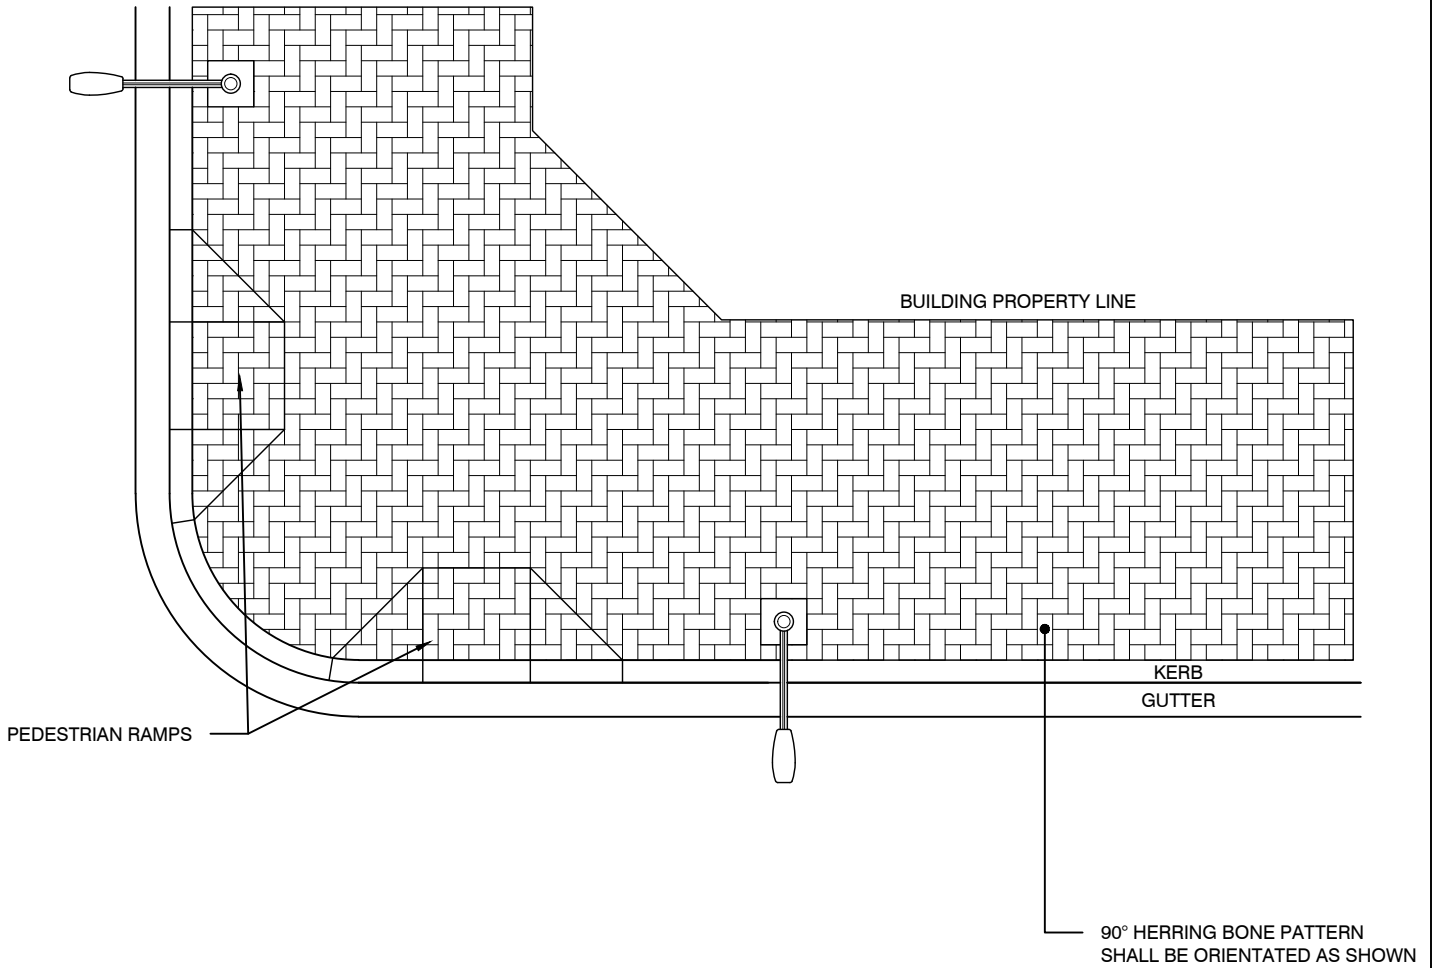

NOTES:

- FOR NON 90° INTERSECTIONS, PAVERS IN MAKE UP ZONE ARE TO BE CUT TO ACCOMMODATE THE INTERSECTION ANGLE.

PLAN 1:100

NOTE: ALL DIMENSIONS IN MILLIMETRES UNLESS OTHERWISE STATED

	BRICK PAVING CORNER ARRANGEMENT PLAN (TYPICAL)	FOOTWAYS	
		Rev D Date 01.12.19 Approved P S	Dwg No. 2.4.2