


PLAN 1:100


NOTE

1. PIANO MARKINGS ARE TO BE APPLIED ONTO THE RAMP AND NOT ONTO THE PRECEDING ASPHALT.
2. ON FLAT GRADES A 0.3m DRAINAGE CHANNEL MAY BE REQUIRED.

SECTION A-A

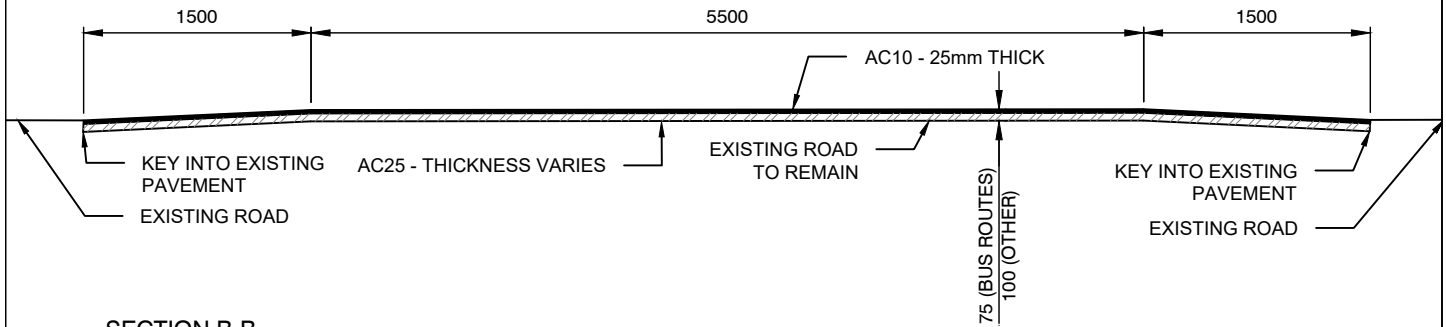

SECTION B-B

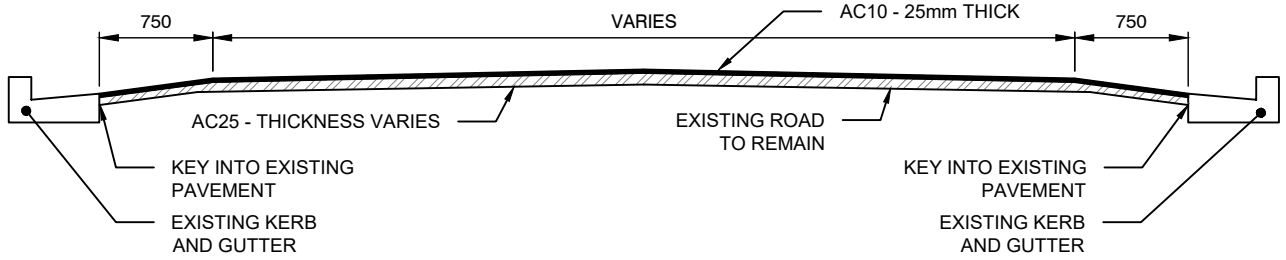

SECTION 1:50

NOTE: ALL DIMENSIONS IN MILLIMETRES UNLESS OTHERWISE STATED