
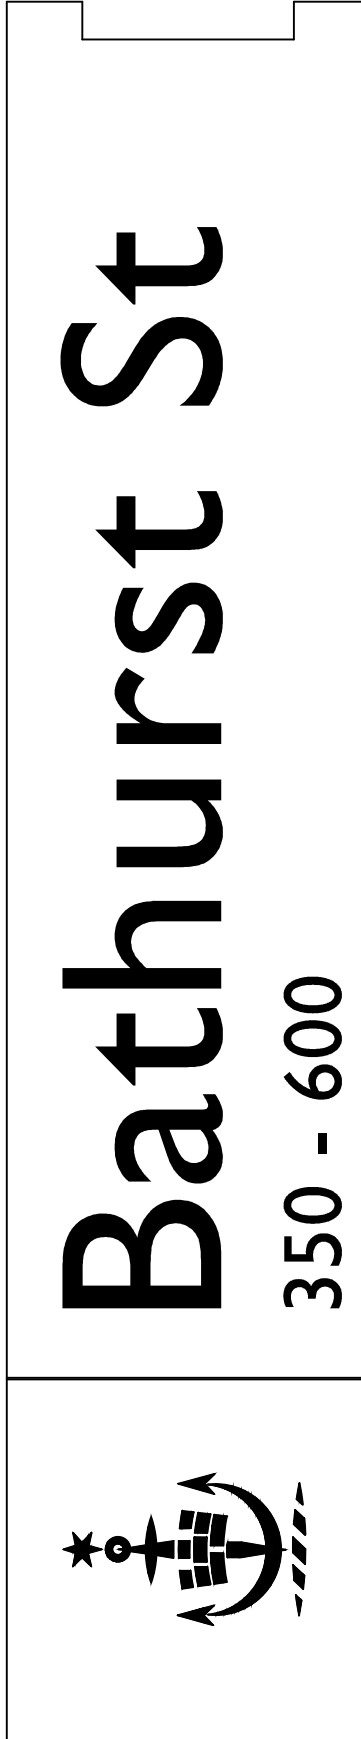


VISIBLE LENGTH VARIES  
905/1005/1105/1205

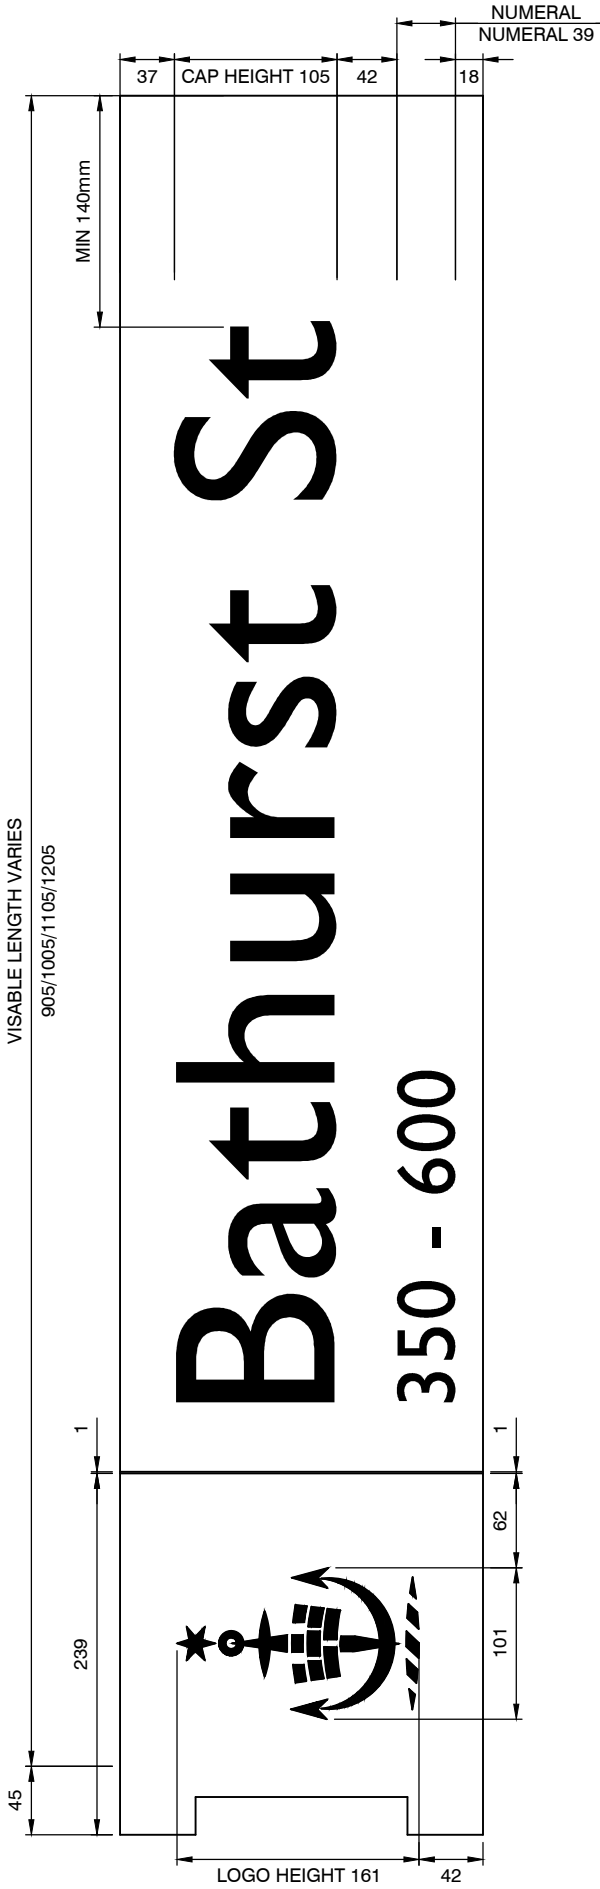

TYPOGRAPHY

STREET NAME AND NUMERALS SET IN GILL  
SANS REGULAR CAP HEIGHT IS 105mm NUMERAL  
HEIGHT IS 44mm

COLOURS

LETTERING/LOGO IS CUT WHITE 7725/10 VINYL ON  
GREEN AS2700 G11 BOTTLE GREEN FIELD

CONSTRUCTION

MATERIAL IS 6mm ALUMINIUM

SANDED THEN ACID WASHED FOLLOWED BY A TWO PACK  
ETCH PRIMER, THEN A TWO PACK POLYURETHANE TO A  
STANDARD COLOUR.

GRAPHIC APPLIED THEN COATED IN A TWO PACK  
ANTI-GRAFFITI CLEAR COAT

PLAN 1:5

NOTE: ALL DIMENSIONS IN MILLIMETRES UNLESS OTHERWISE STATED