



**ROAD PAVEMENT - PERMANENT RESTORATION FOR ASPHALT ROAD**

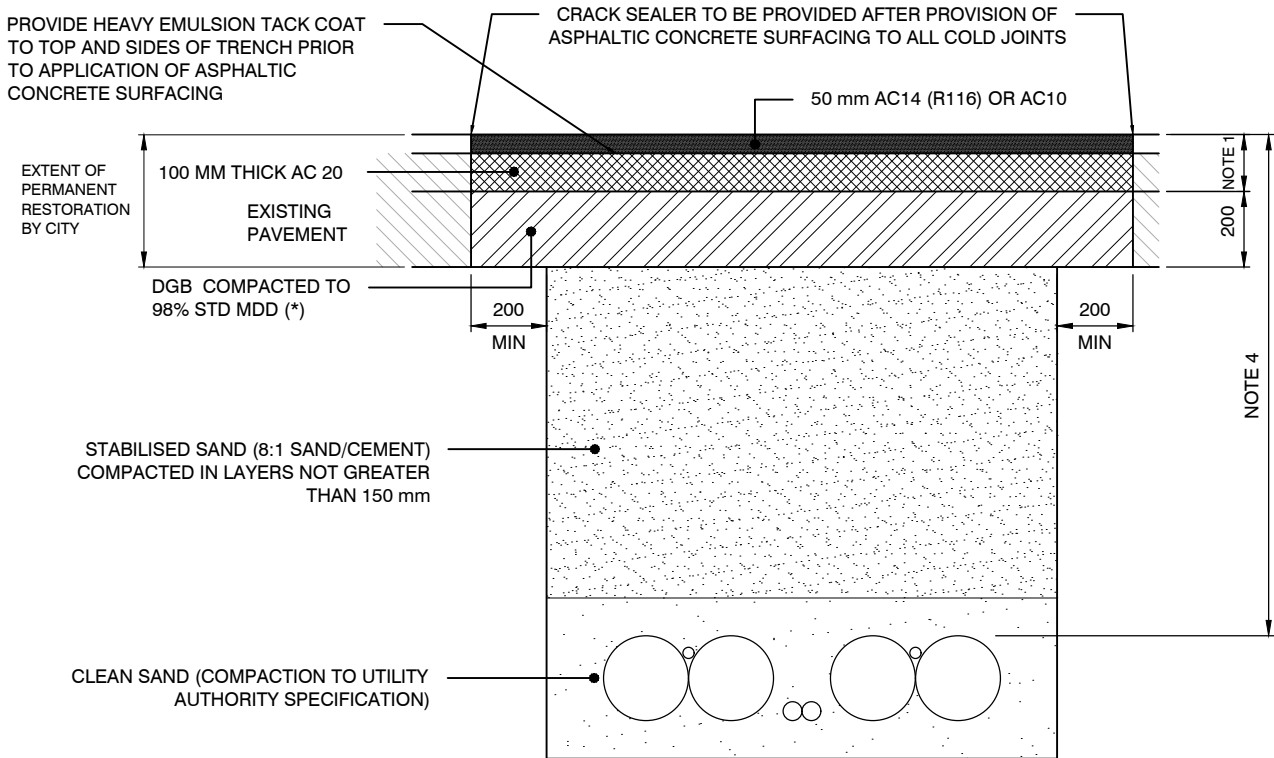

**NOTES:**

- FOR AREAS LESS THAN 10 m<sup>2</sup>, USE AC14 150 mm IN TWO LAYERS.

**ROAD PAVEMENT - PERMANENT RESTORATION FOR CONCRETE ROAD**

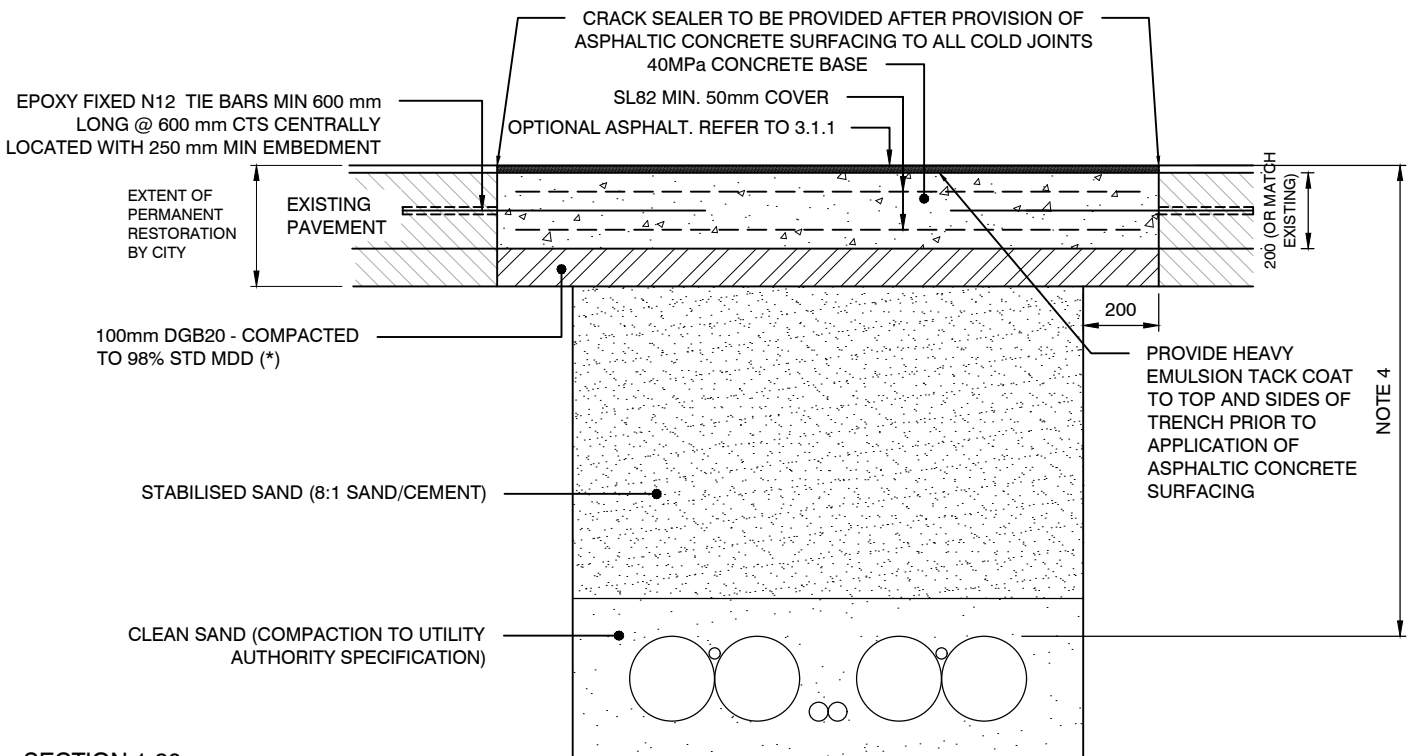

**SECTION 1:20**

**NOTES**

- AREA LESS THAN 10 m<sup>2</sup> - IF ROAD BASE IS USED INSTEAD OF CEMENT STABILISED SAND AND THE MATERIAL IS FOUND TO COMPLY WITH STANDARD
  - FOR CONCRETE ROADS - THE TOP 100 mm OF DGB CAN BE SCARIFIED AND RECOMPACTED
  - FOR ASPHALT ROAD - THE TOP 200 mm CAN BE SCARIFIED AND RECOMPACTED IN TWO LAYERS
- RESTORATION WORKS TO MATCH EXISTING LEVELS OR MINIMUM DIMENSIONS SPECIFIED.
- ALL DIMENSIONS IN MILLIMETERS UNLESS OTHERWISE STATED
- FOR NEW SERVICES MINIMUM 1200 mm CLEARANCE FROM INVERT OF GUTTER.