



STONE SET ROAD PAVEMENT

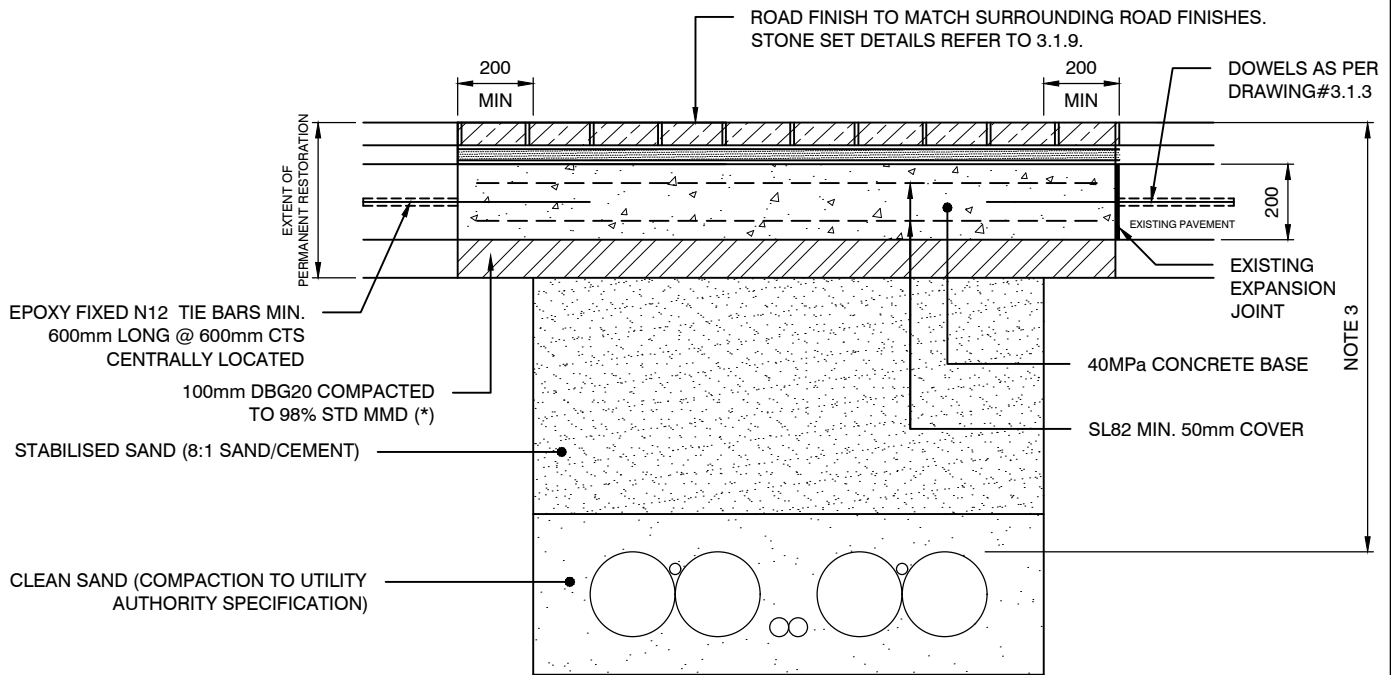

NOTES:

1. WHERE RESTORATION ZONE INCLUDES EXISTING EXPANSION JOINTS, THE EXPANSION JOINTS SHALL BE RESTORED TO AS PER NEW DOWEL'S CONSTRUCTION DETAILS
2. REFER TO DWG 3.1.3 FOR EXPANSION JOINT DETAIL
3. FOR NEW SERVICES MINIMUM 1200 mm CLEARANCE FROM INVERT OF GUTTER.

CONCRETE UNIT ROAD PAVEMENT

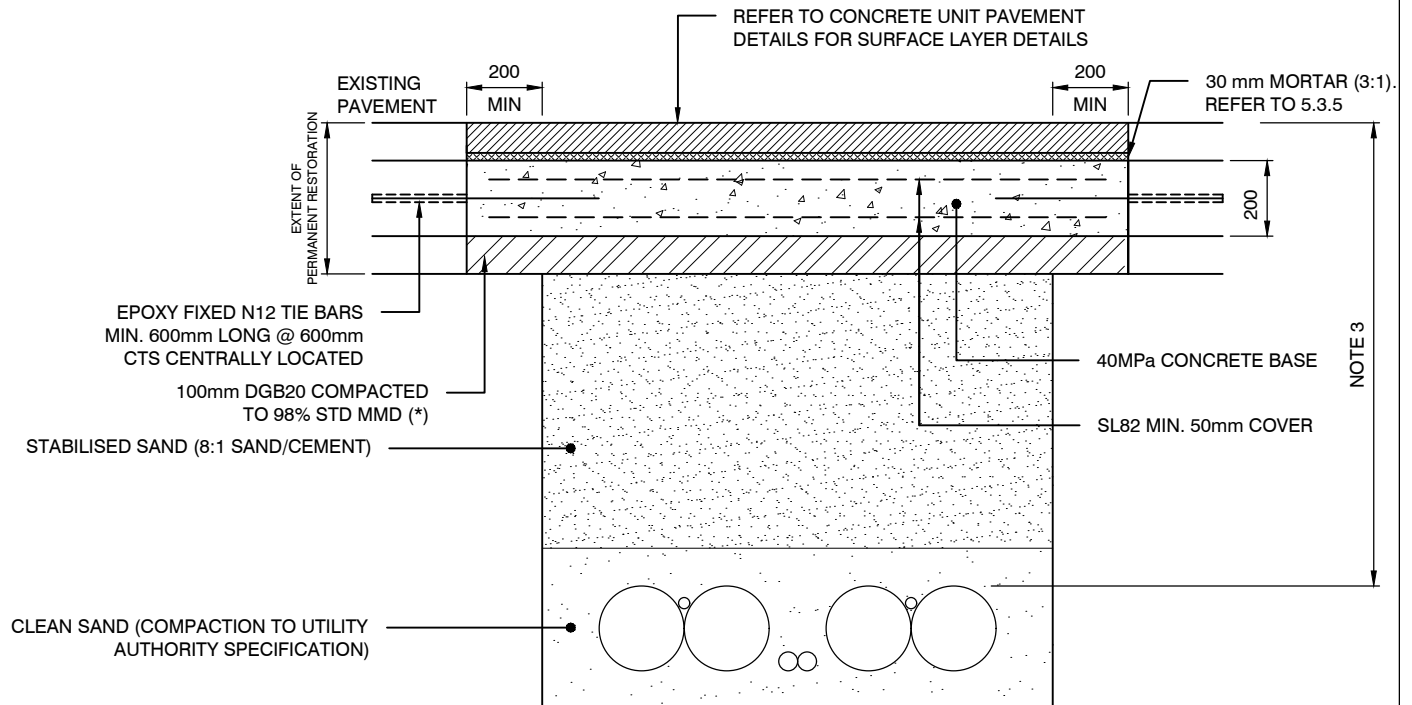

SECTION 1:20

NOTES:

- *1. AREAS LESS THAN 10 m² - IF THE ROAD BASE IS USED INSTEAD OF CEMENT STABILISED SAND, THE TOP 100 mm OF DGB CAN BE SCARIFIED AND RECOMPACTED IF THE MATERIAL IS FOUND TO COMPLY WITH STANDARD
2. ALL DIMENSIONS IN MILLIMETRES UNLESS OTHERWISE STATED
3. FOR NEW SERVICES MINIMUM 1200 mm CLEARANCE FROM INVERT OF GUTTER.