


ATTACHMENT A

## **ATTACHMENT A**

**SELECTED DRAWINGS**

**39 GLEBE POINT ROAD GLEBE**

# ATTACHMENT A

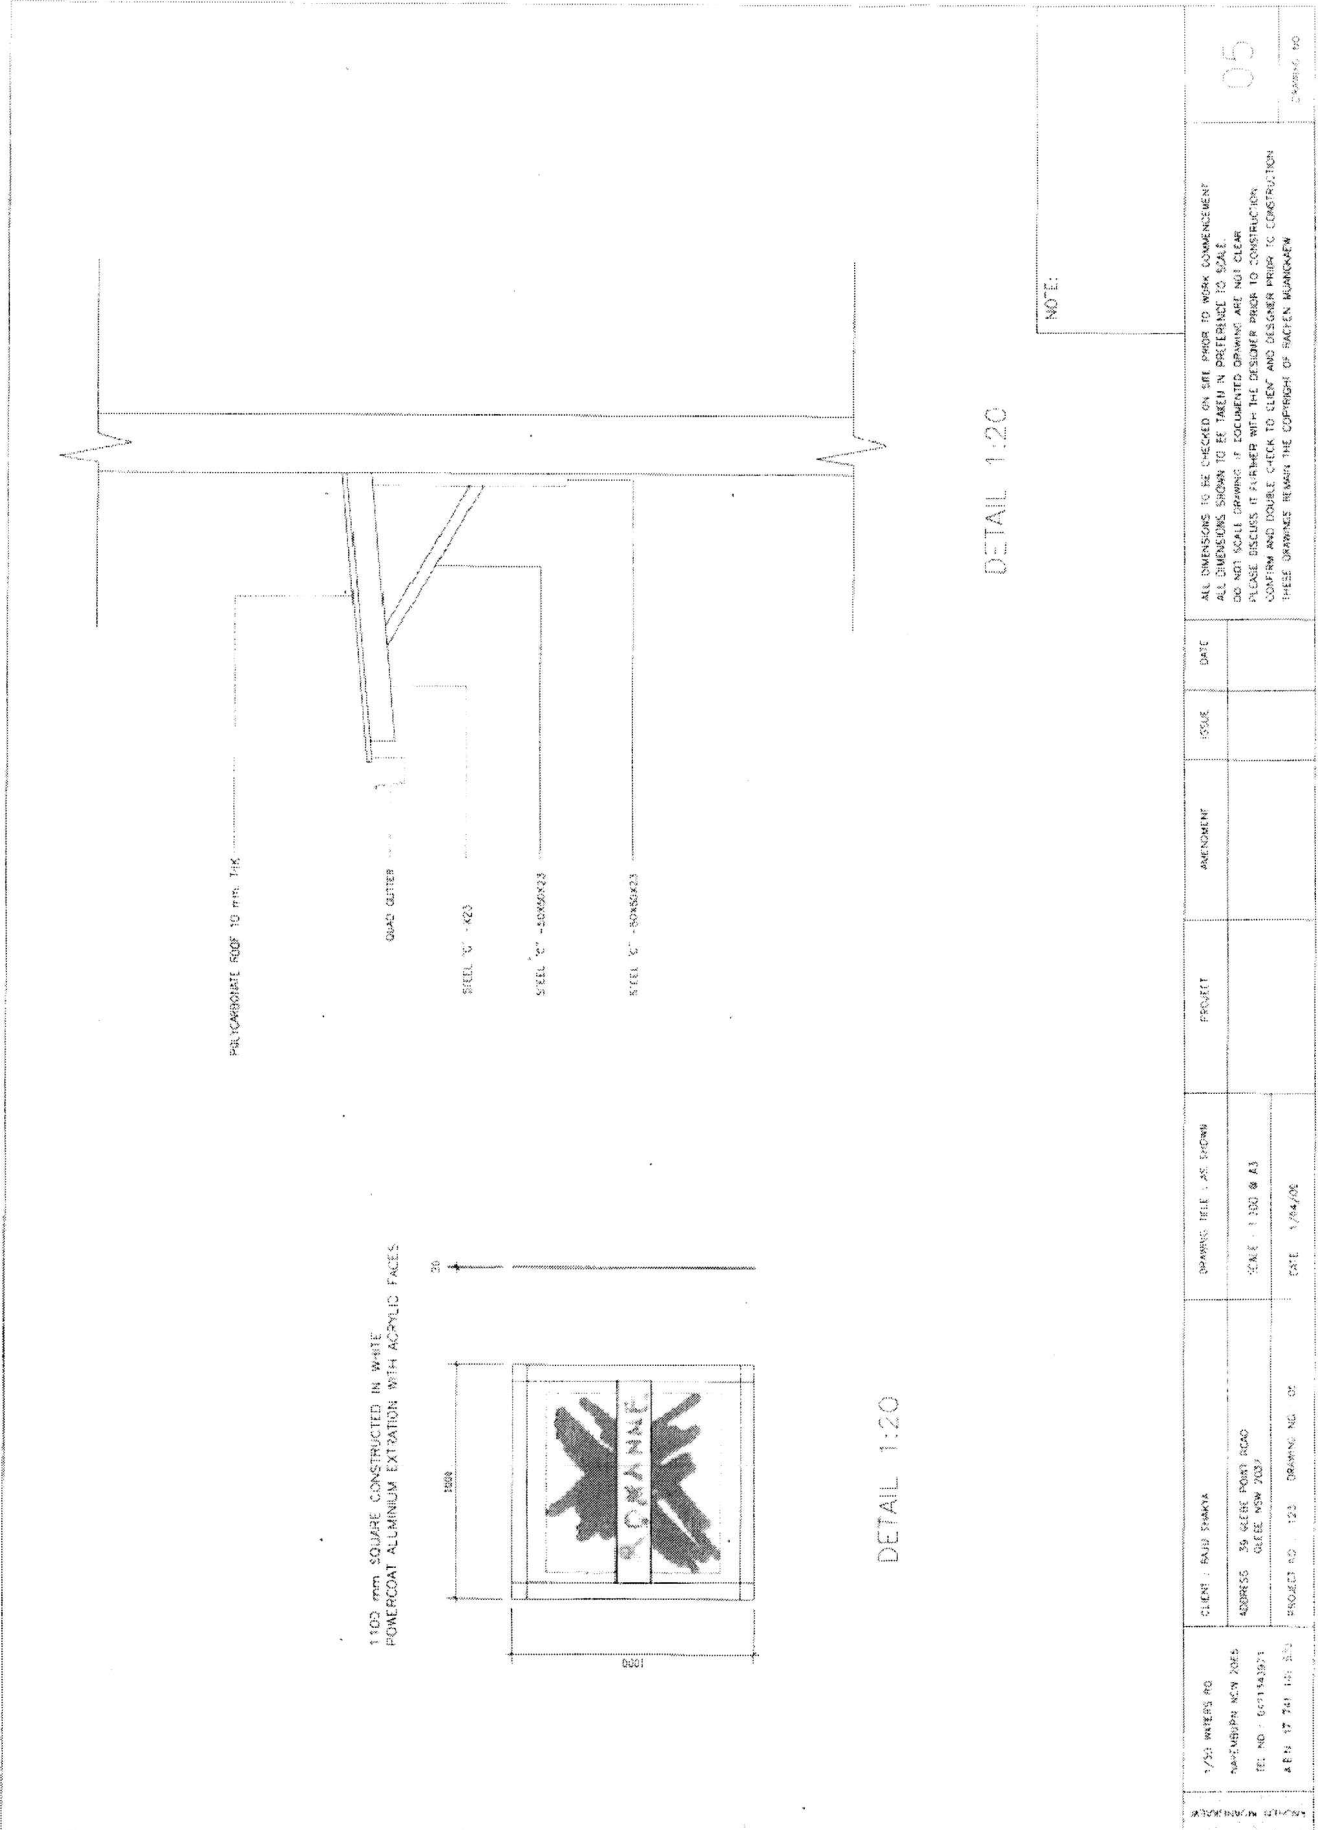

NOTE:


DETAIL 1:20

DETAIL 1:20

DO NOT SCALE DRAWING IF DOCUMENTED DIMENSIONS ARE NOT CLEAR PLEASE DISCUSS IF FURTHER WITH THE DESIGNER PRIOR TO CONSTRUCTION. CONFIRM AND DOUBLE CHECK TO CLIENT AND DESIGNER PRIOR TO CONSTRUCTION. THESE DRAWINGS REMAIN THE COPYRIGHT OF RACHEN MANNING
							05
							05



# ATTACHMENT A

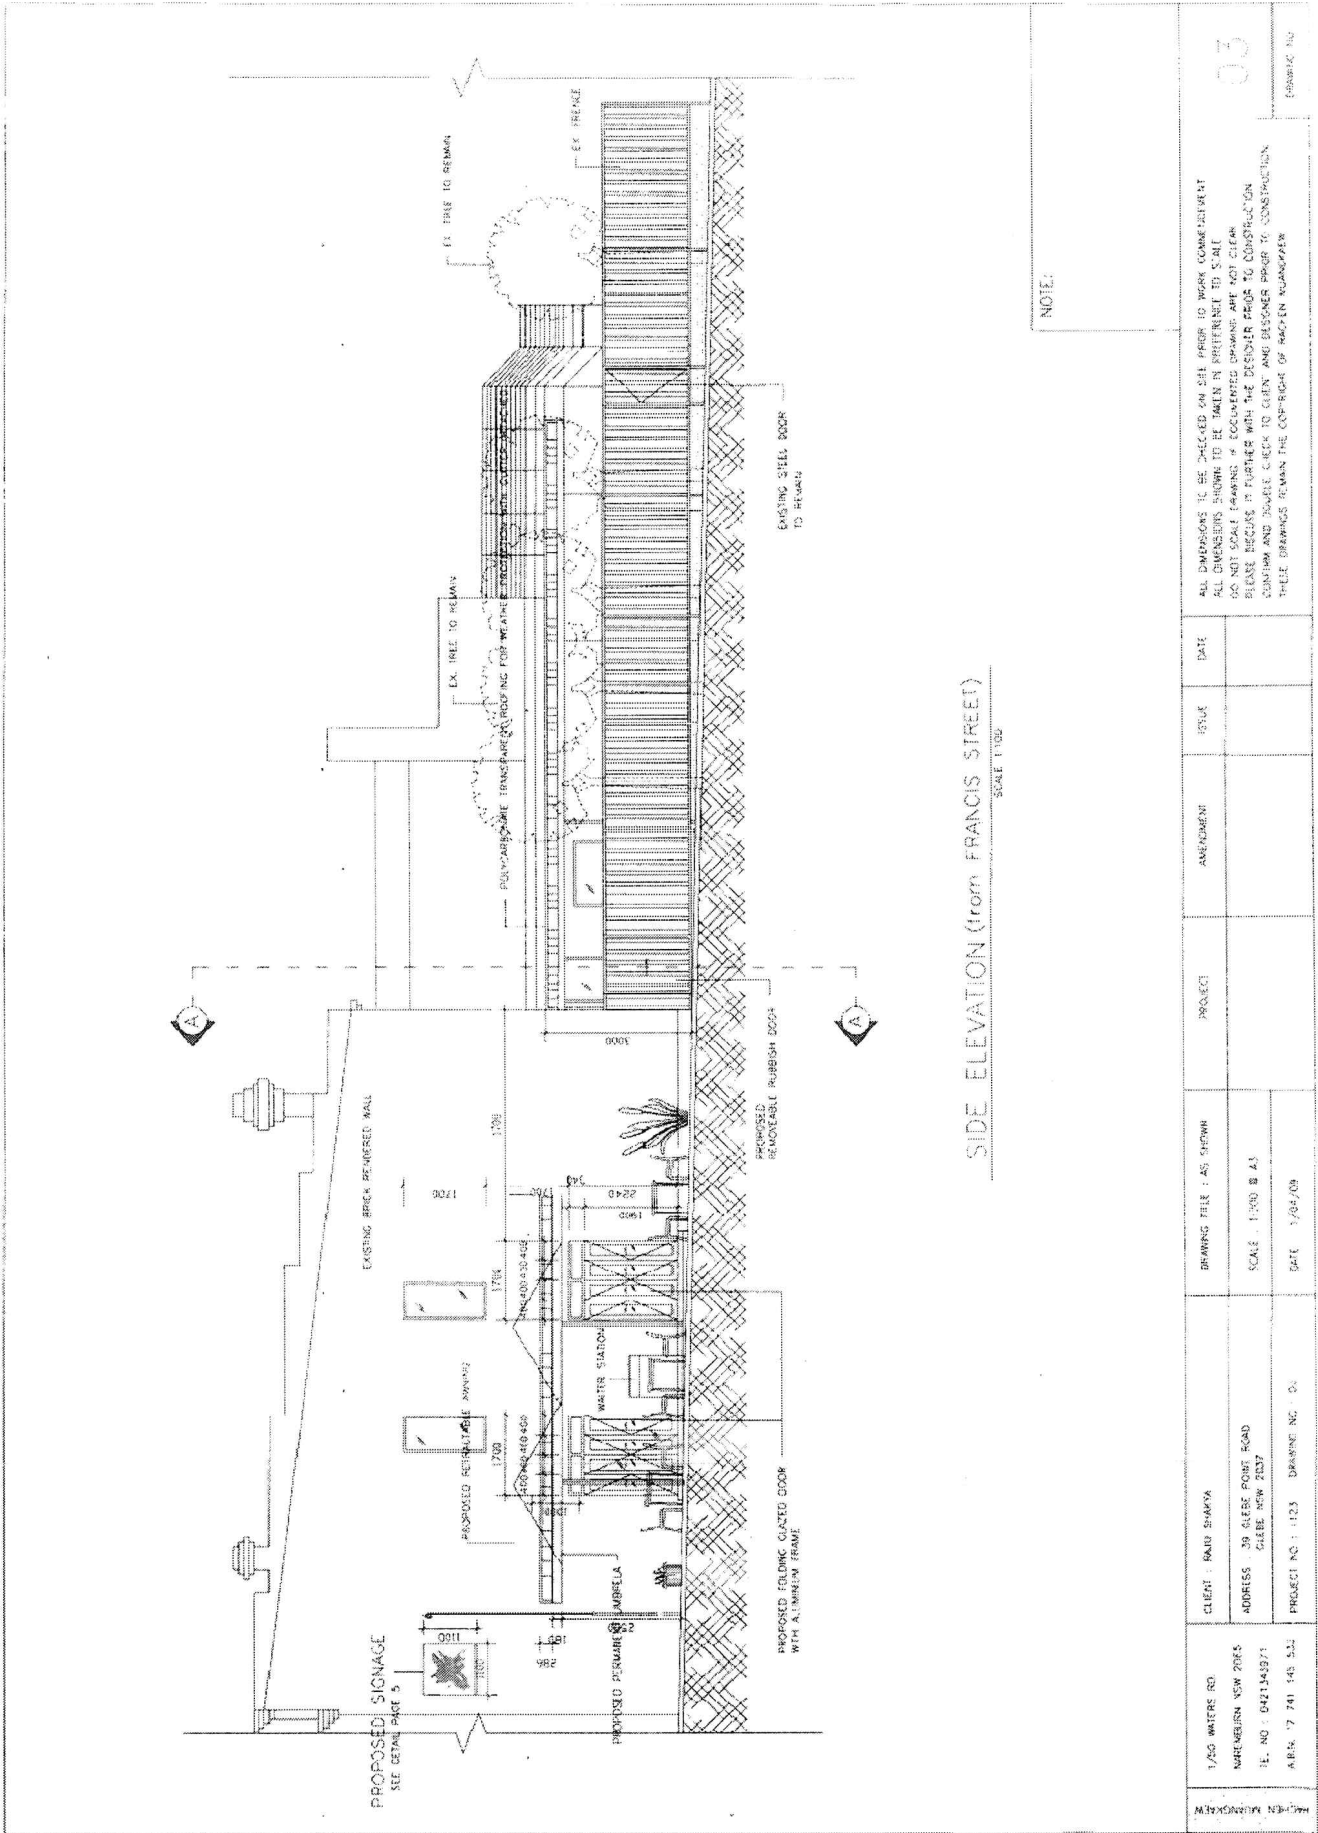

SIDE ELEVATION (from FRANCIS STREET)  
SCALE 1:100

	PROJECT NO : 1123	DATE : 1/04/09				
						03

