





**APPENDIX A CONCEPT LAYOUT OF THE GREEN SQUARE
TO ASHMORE CONNECTOR (AECOM)**

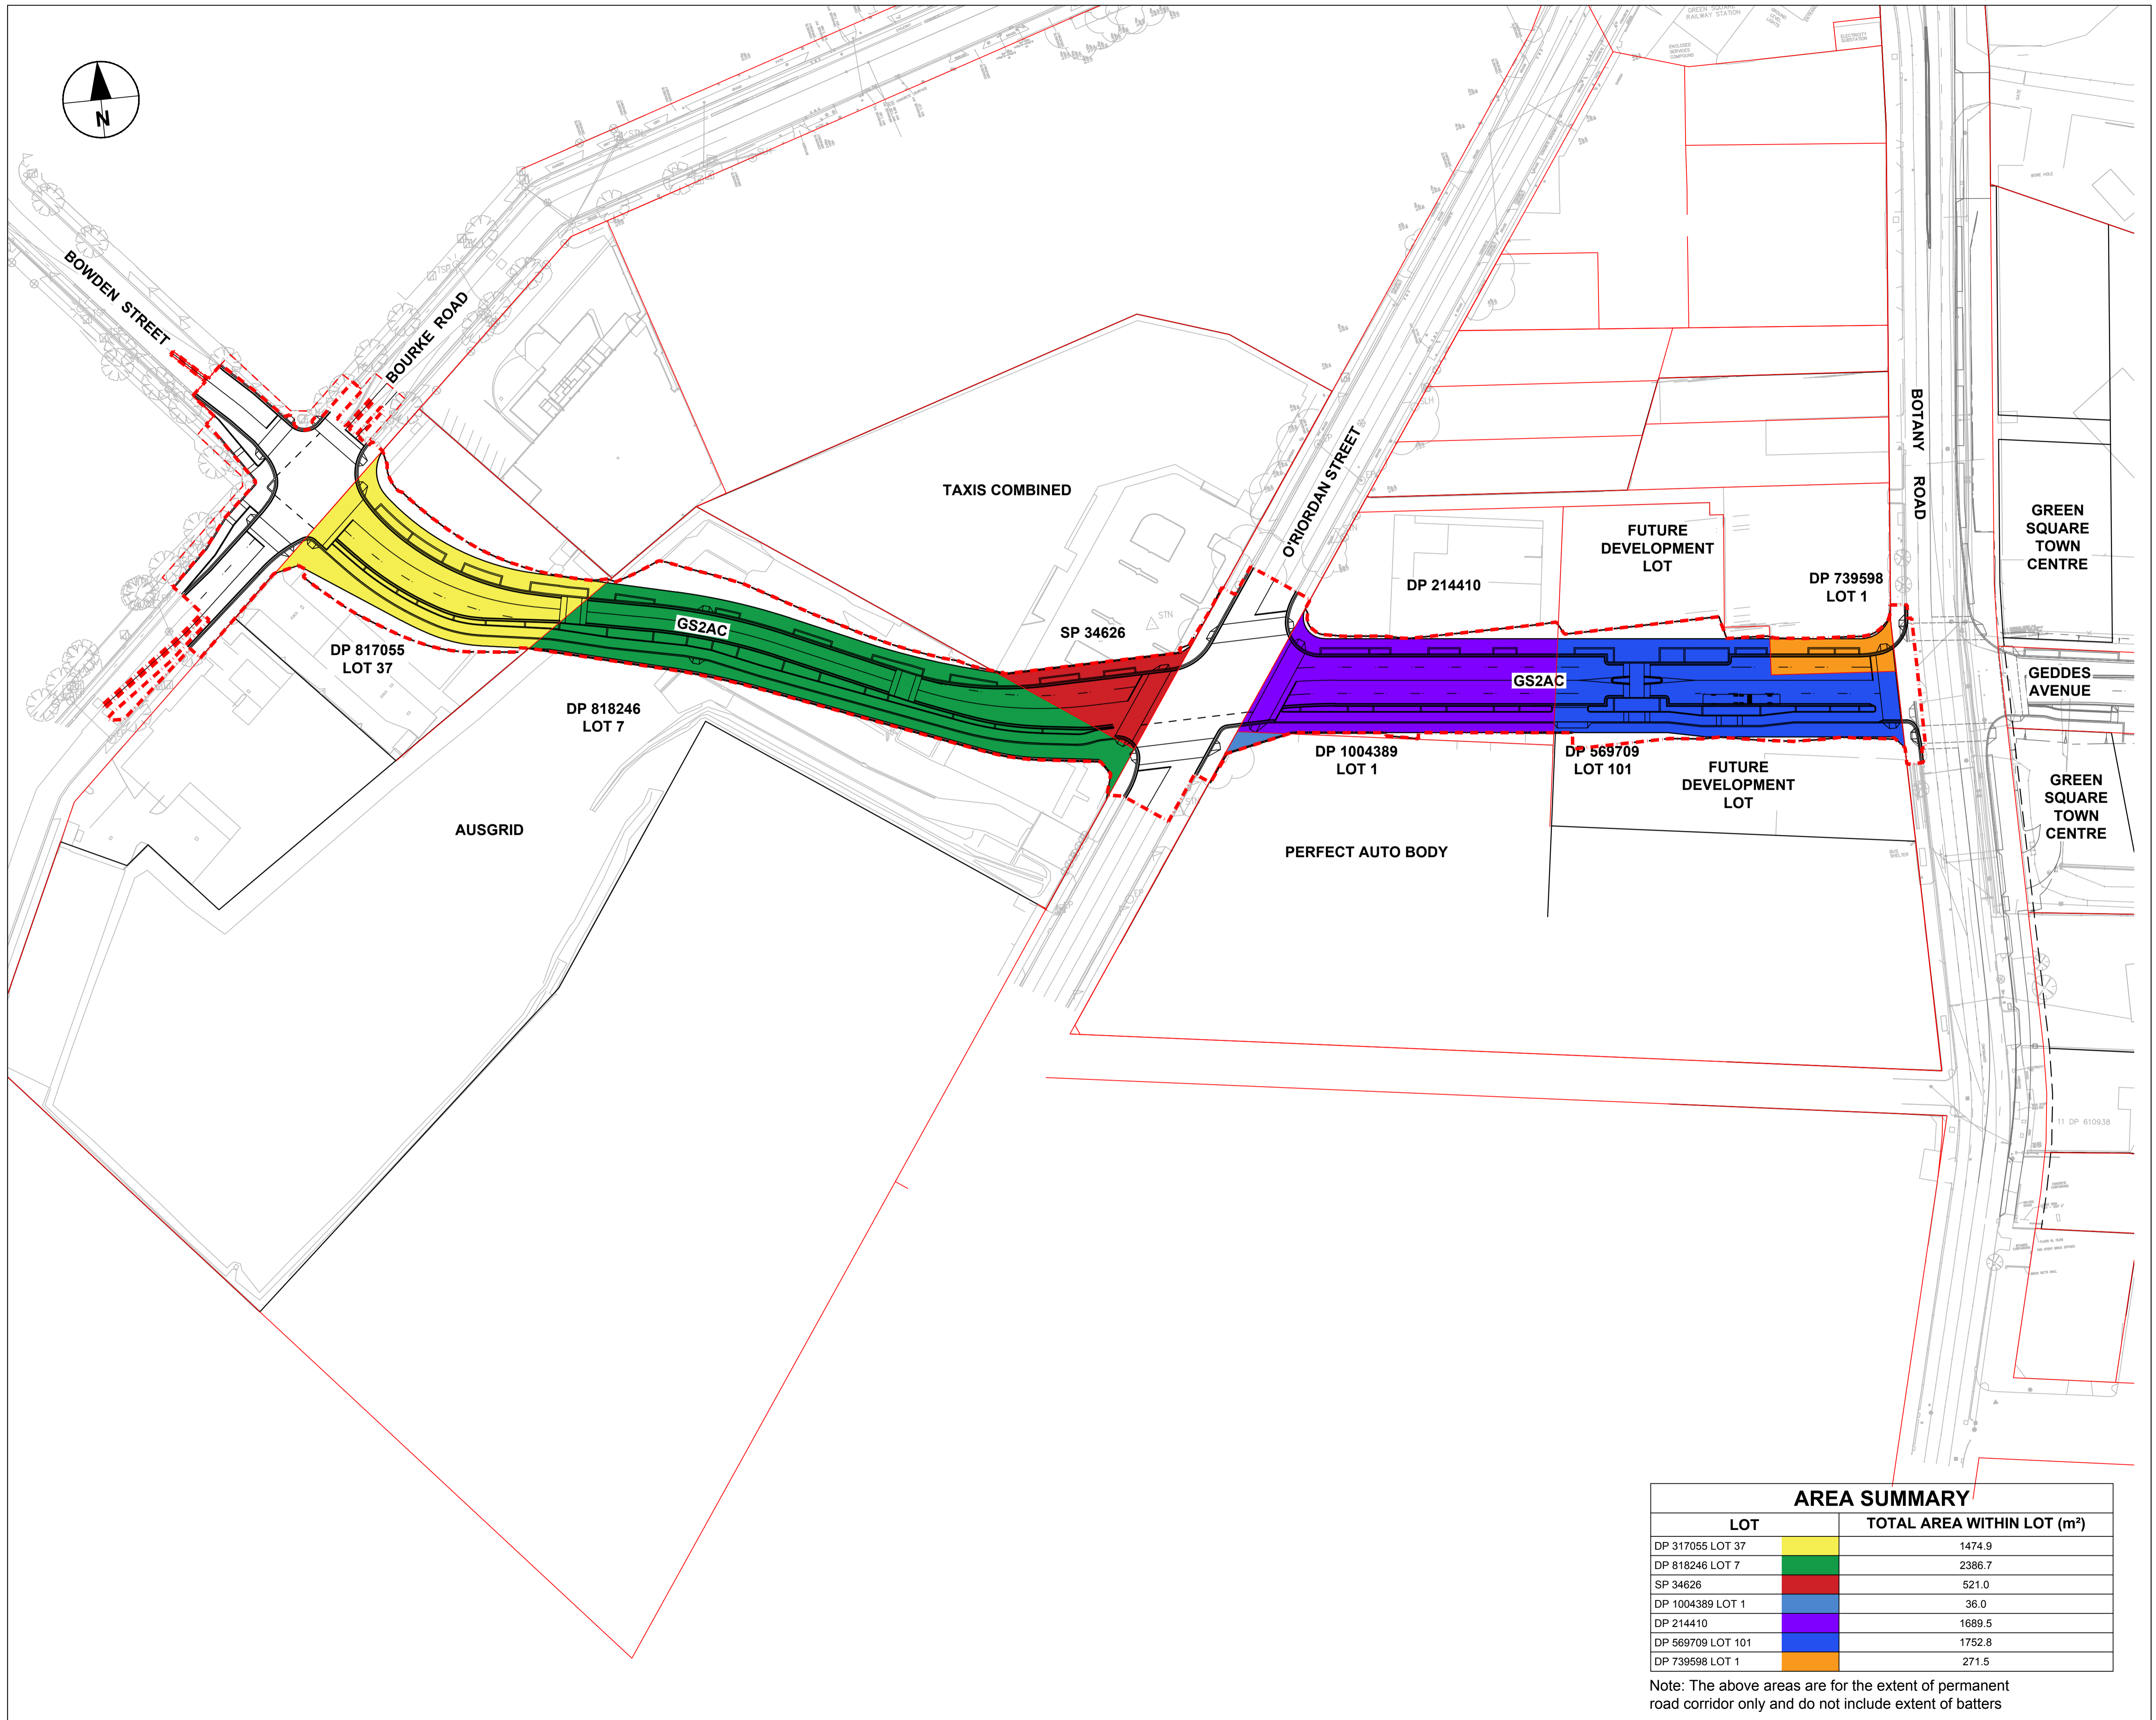

LEGEND


	EXTENT OF WORKS
	EXISTING LOT BOUNDARY

DISCLAIMER: Proposed alignment and property easement have been determined for concept only

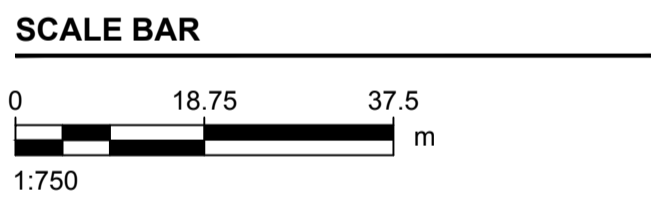

ISSUE/REVISION

I/R	DATE	DESCRIPTION
01	09.10.17	CONCEPT DESIGN

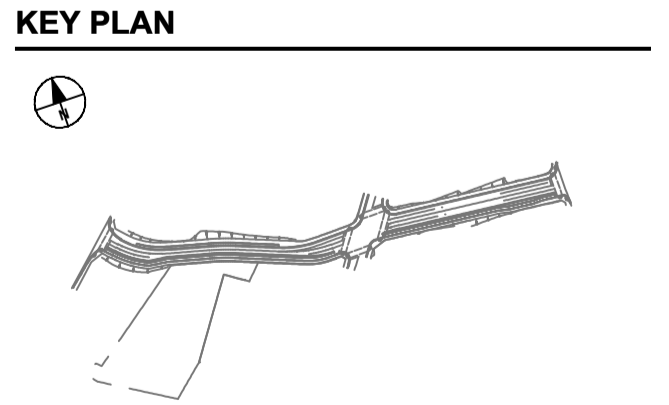

AREA SUMMARY

LOT	TOTAL AREA WITHIN LOT (m ²)
DP 317055 LOT 37	1474.9
DP 818246 LOT 7	2386.7
SP 34626	521.0
DP 1004389 LOT 1	36.0
DP 214410	1689.5
DP 569709 LOT 101	1752.8
DP 739598 LOT 1	271.5

Note: The above areas are for the extent of permanent road corridor only and do not include extent of batters