


SECTION A

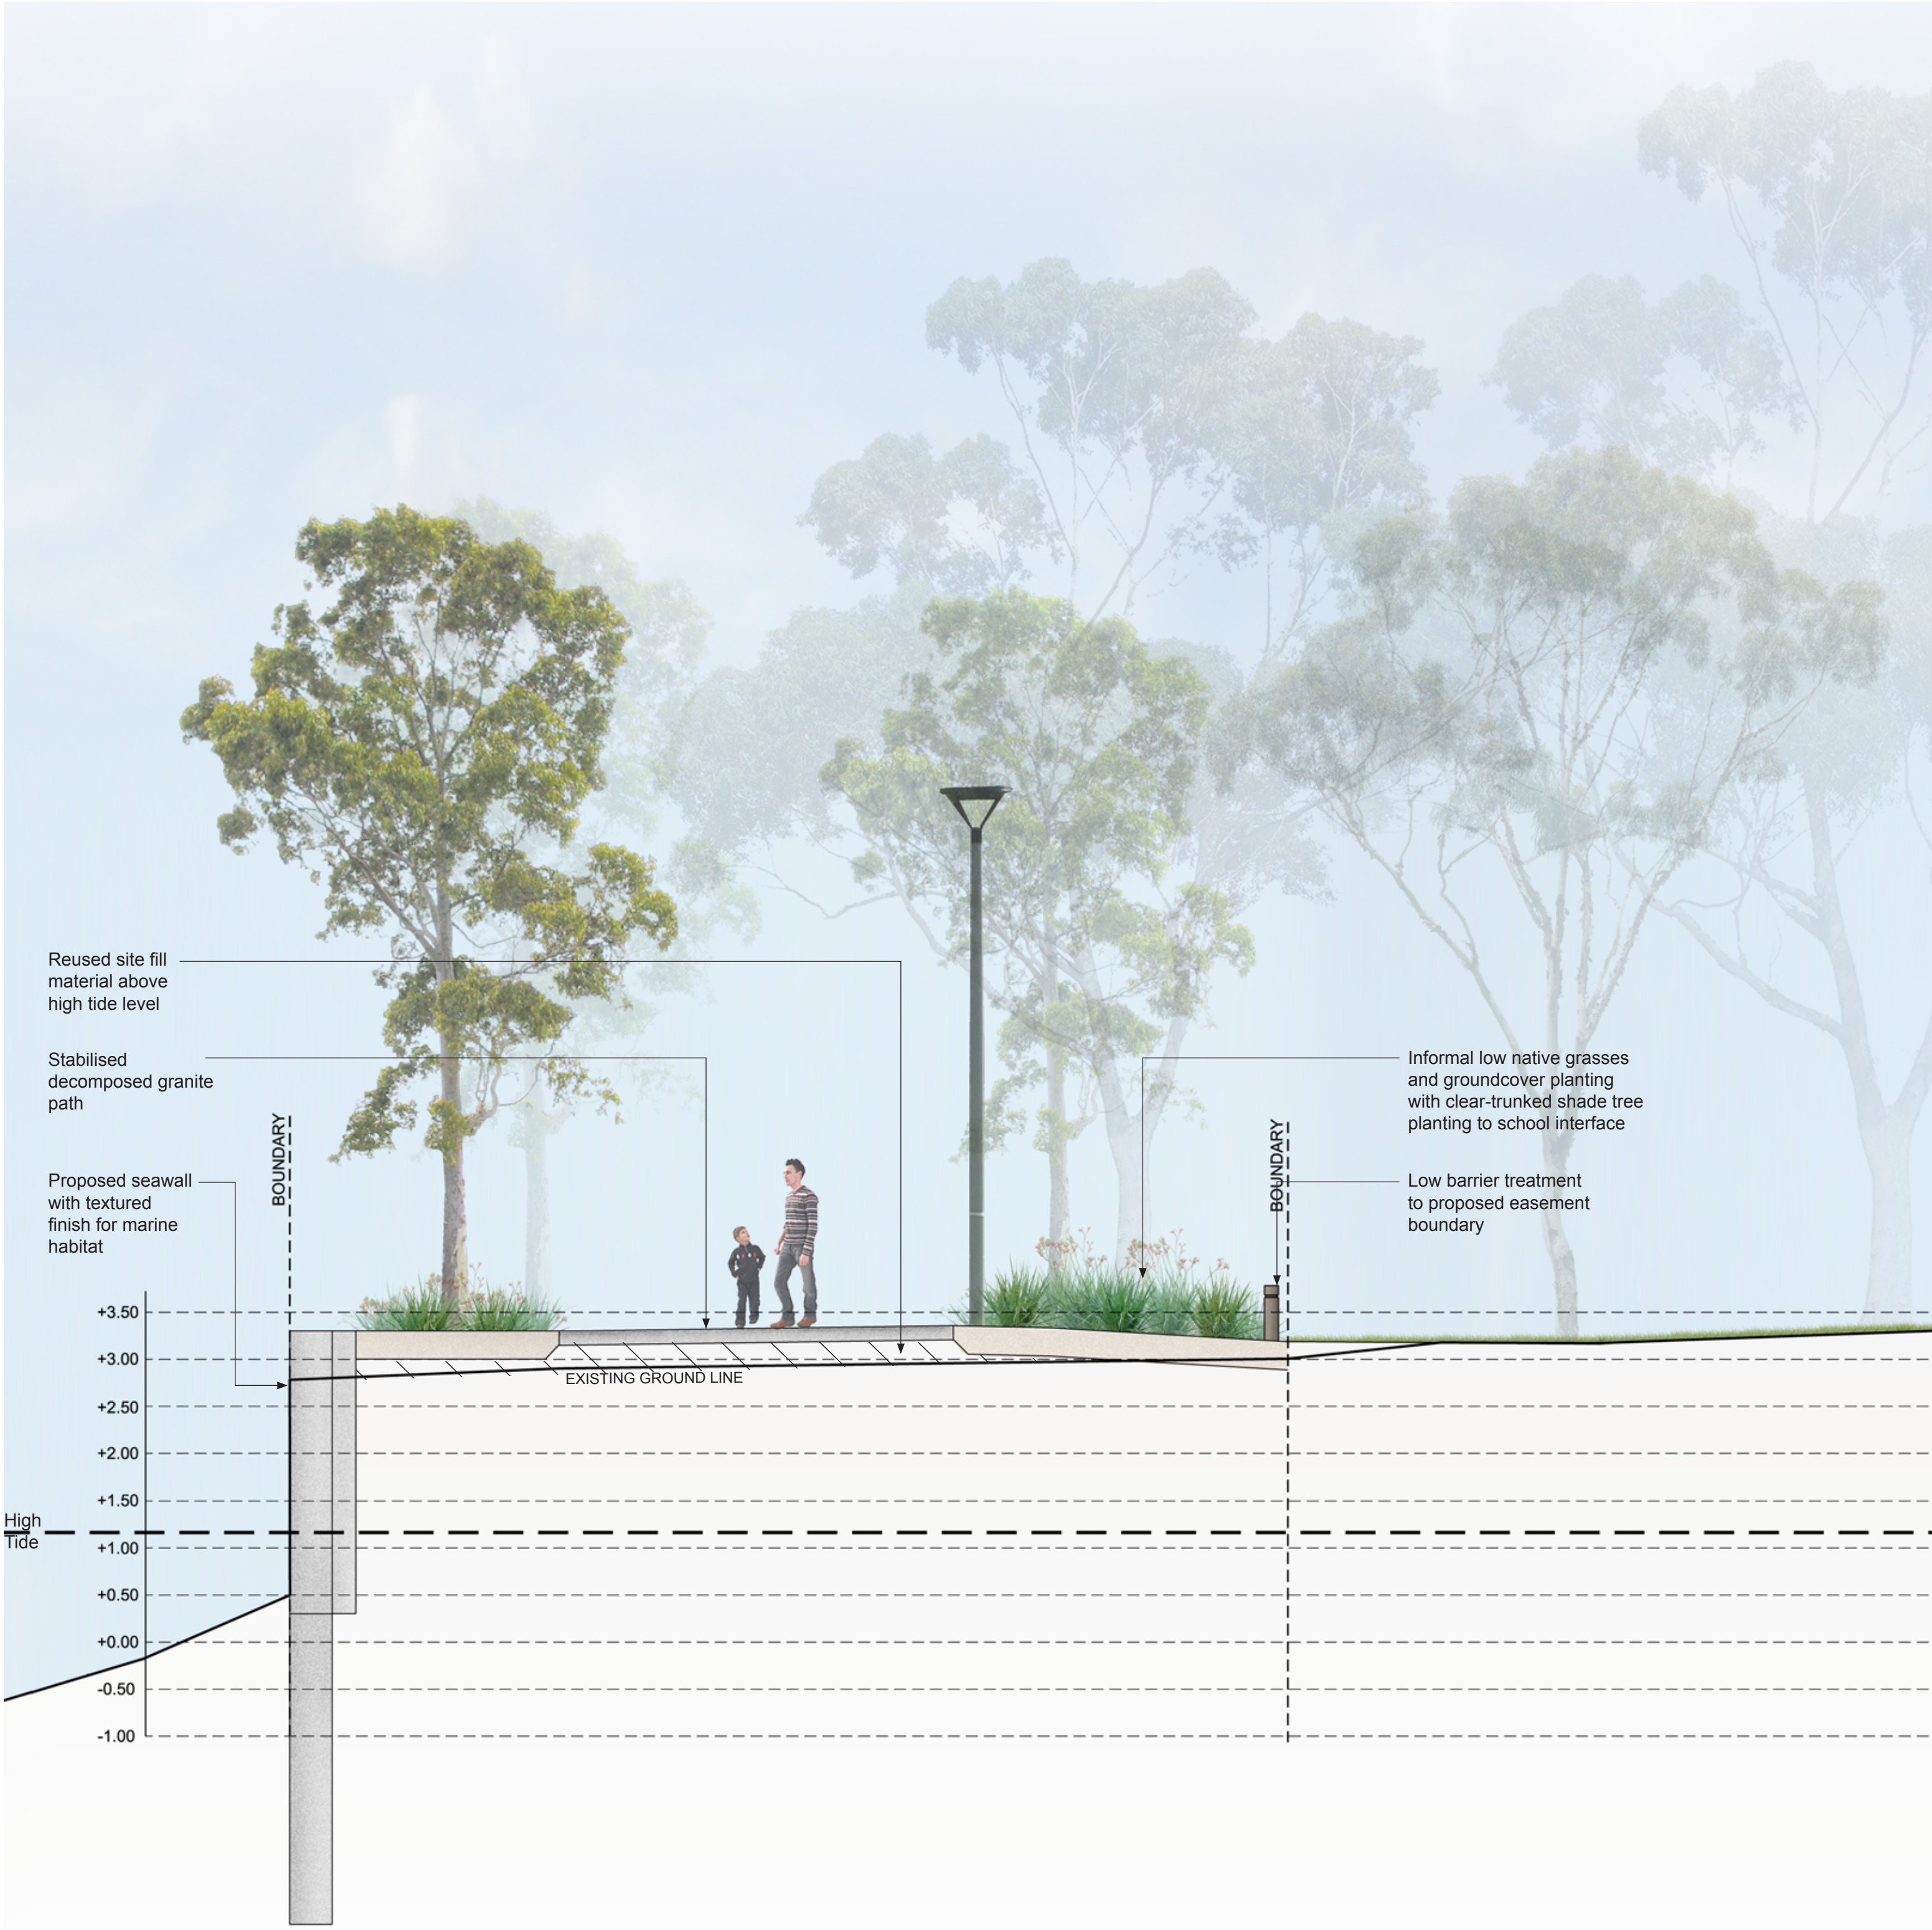

SECTION B

0 0.5 1 2m