


GEORGE STREET NORTH PEDESTRIANISATION CONCEPT DESIGN

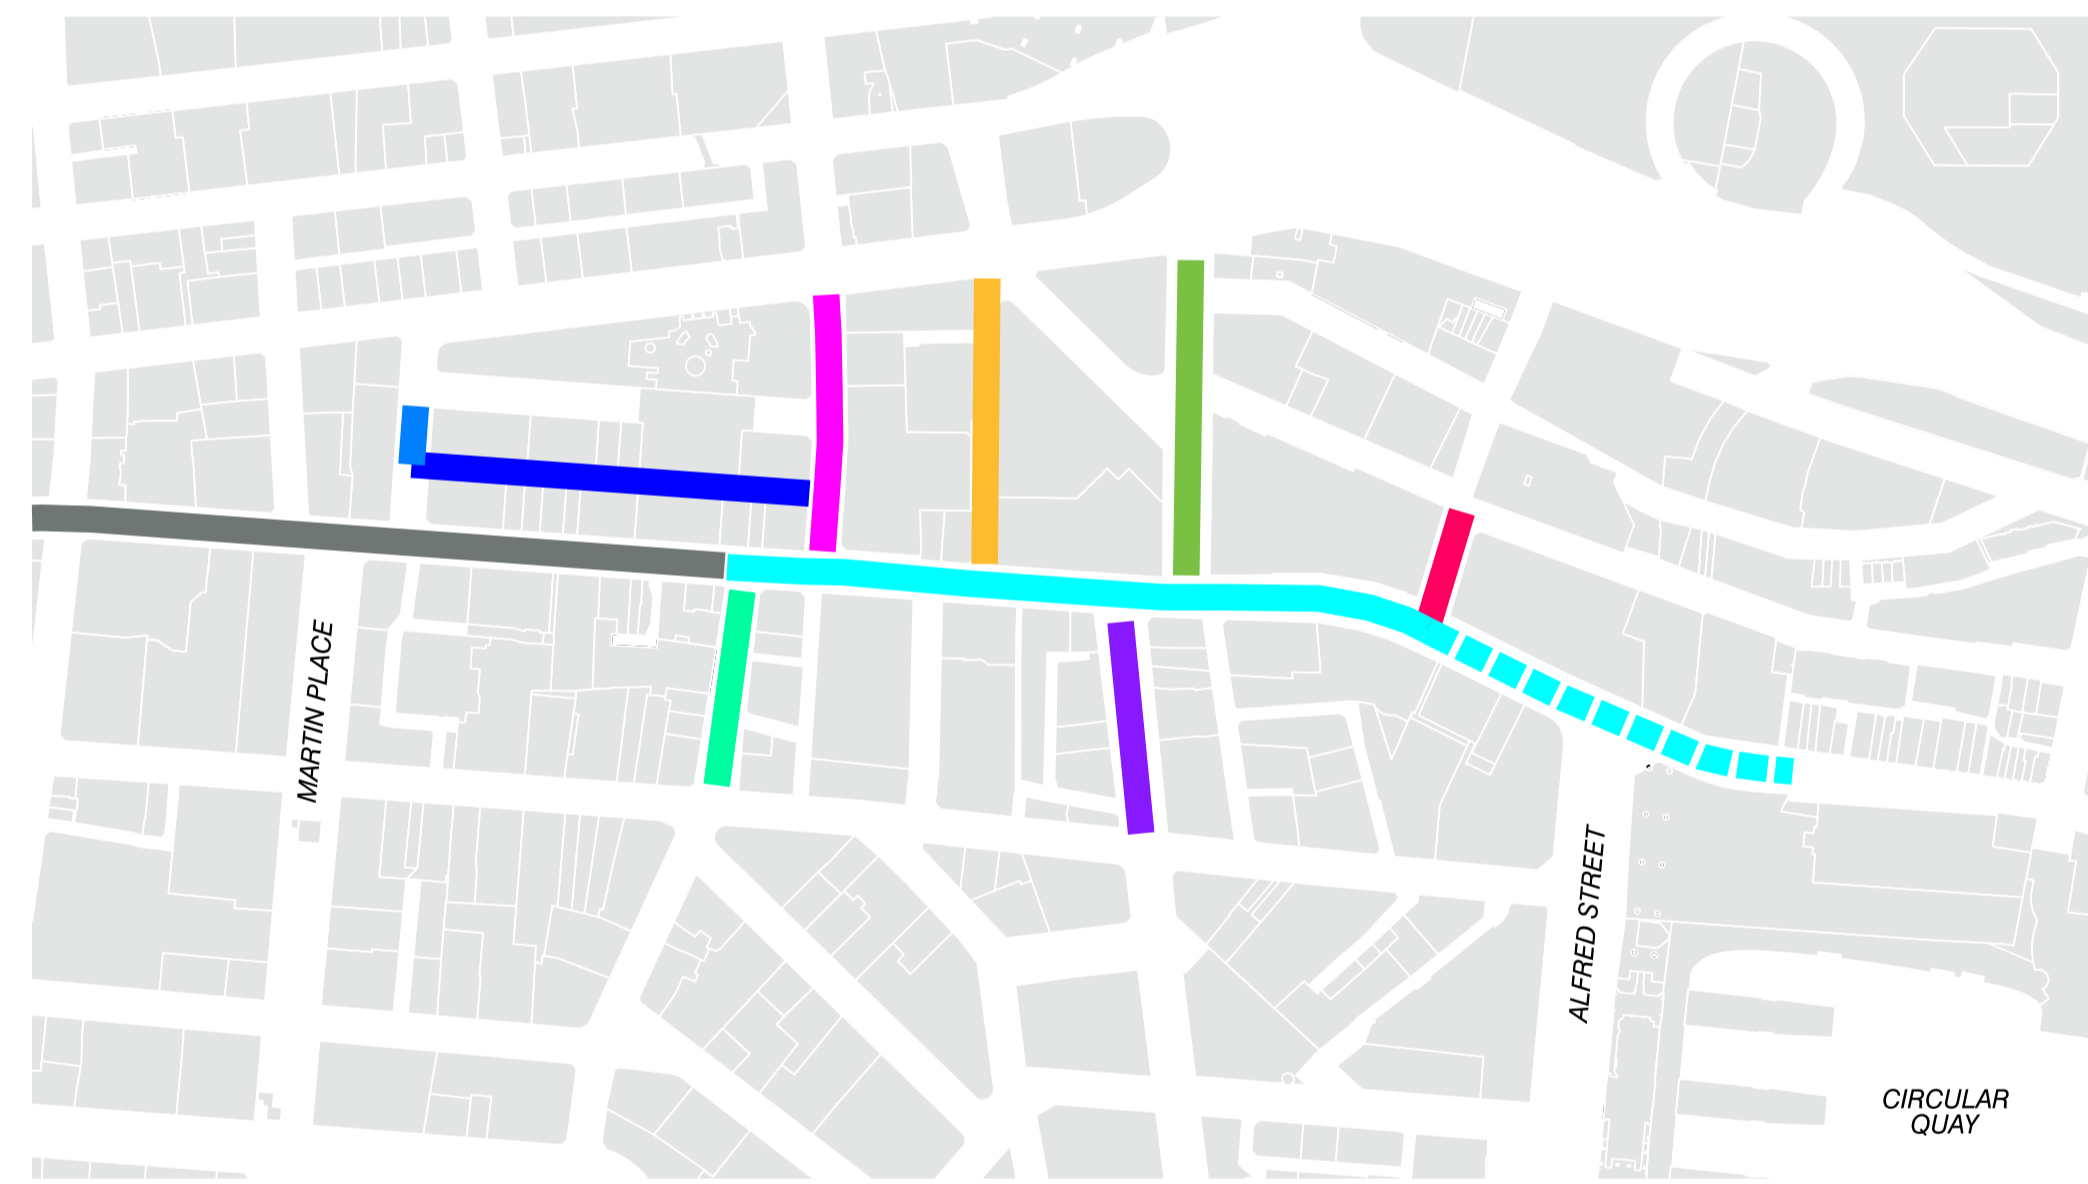

-  GEORGE STREET
-  ESSEX STREET
-  GROSVENOR STREET
-  BRIDGE STREET
-  JAMISON STREET
-  MARGARET STREET
-  HUNTER STREET
-  WYNYARD LANE
-  WYNYARD STREET
-  EXISTING PED ZONE

Revisions		
No.	Date	Description
A	09.10.2022	FOR REVIEW
B	11.04.2024	FOR REVIEW

Drawings that do not show status have not been verified by City Design and are not to be used for any purpose other than for preliminary information. Do not scale off drawings. Use figured dimensions only. Verify all dimensions on site before commencing work and refer any discrepancies to City Design.
© Copyright
The information contained in this drawing remains the property of City Design and is not to be reused or copied without permission.

Designer
City of Sydney
City Design Unit

Town Hall House
456 Kent Street
GPO Box 1591
Sydney NSW 2001
Telephone 02 9365 9333
www.cityofsydney.nsw.gov.au



Project
**George Street North
Pedestrianisation**

Project No.
C33038



Drawing
Cover Sheet

Drawing Status
PRELIMINARY

Scale	Sheet Size	Sheet	Issue
NTS	A1	01 of 01	B

Drawing Number
DRG-800

P:\CITY OF SYDNEY\Projects\George Street North Pedestrianisation\Drawings\DRG-800_Cover_Sheet.dwg
 2024/04/11 11:04:00 AM
 User: ACP
 Plot: P:\CITY OF SYDNEY\Projects\George Street North Pedestrianisation\Drawings\DRG-800_Cover_Sheet.dwg

DRAWING INDEX

Number	Title 1	Title 2	Sheet No	Sheet Size	Scale
DRG-800	Concept Design	Cover Sheet	01 of 01	A1	NTS
DRG-811	Key Plan	George Street	01 of 01	A1	NTS
DRG-801	Concept Design	George Street	01 of 03	A1	1-250
DRG-802	Concept Design	George Street	02 of 03	A1	1-250
DRG-803	Concept Design	George Street	03 of 03	A1	1-250
DRG-812	Key Plan	Wynyard Street and Wynyard Lane	01 of 01	A1	NTS
DRG-804	Concept Design	Wynyard Street and Wynyard Lane	01 of 01	A1	1-250
DRG-813	Key Plan	Margaret Street	01 of 01	A1	NTS
DRG-805	Concept Design	Margaret Street	01 of 01	A1	1-250
DRG-814	Key Plan	Jamison Street	01 of 01	A1	NTS
DRG-809	Concept Design	Jamison Street	01 of 02	A1	1-250
DRG-810	Concept Design	Jamison Street	02 of 02	A1	1-250
DRG-815	Key Plan	Grosvenor Street	01 of 01	A1	NTS
DRG-806	Concept Design	Grosvenor Street	01 of 02	A1	1-250
DRG-807	Concept Design	Grosvenor Street	02 of 02	A1	1-250
DRG-816	Key Plan	Essex Street	01 of 01	A1	NTS
DRG-808	Concept Design	Essex Street	01 of 01	A1	1-250

D:\CITY\Projects\Design\City Design\Documents\Drawing\DRG-800.dwg, Drawing Title: DRG-800.dwg, User: A638, Date: 11/04/2024 10:30:33 AM, Status: sealed

Revisions		
No.	Date	Description
A	09.10.2022	FOR REVIEW.
B	11.04.2024	FOR REVIEW.

Drawings that do not show status have not been verified by City Design and are not to be used for any purpose other than for preliminary information. Do not scale off drawings. Use figured dimensions only. Verify all dimensions on site before commencing work and refer any discrepancies to City Design.
© Copyright
The information contained in this drawing remains the property of City Design and is not to be reused or copied without permission.

Designer
City of Sydney
City Design Unit

Town Hall House
456 Kent Street
GPO Box 1591
Sydney NSW 2001
Telephone 02 9335 9333
www.cityofsydney.nsw.gov.au



Project
**George Street North
Pedestrianisation**

Project No.
C33038


Drawing
Drawing Index

Drawing Status
PRELIMINARY

Scale | Sheet Size | Sheet | Issue
N/A | A1 | 01 of 01 | B

Drawing Number
DRG-817

KEY PLAN

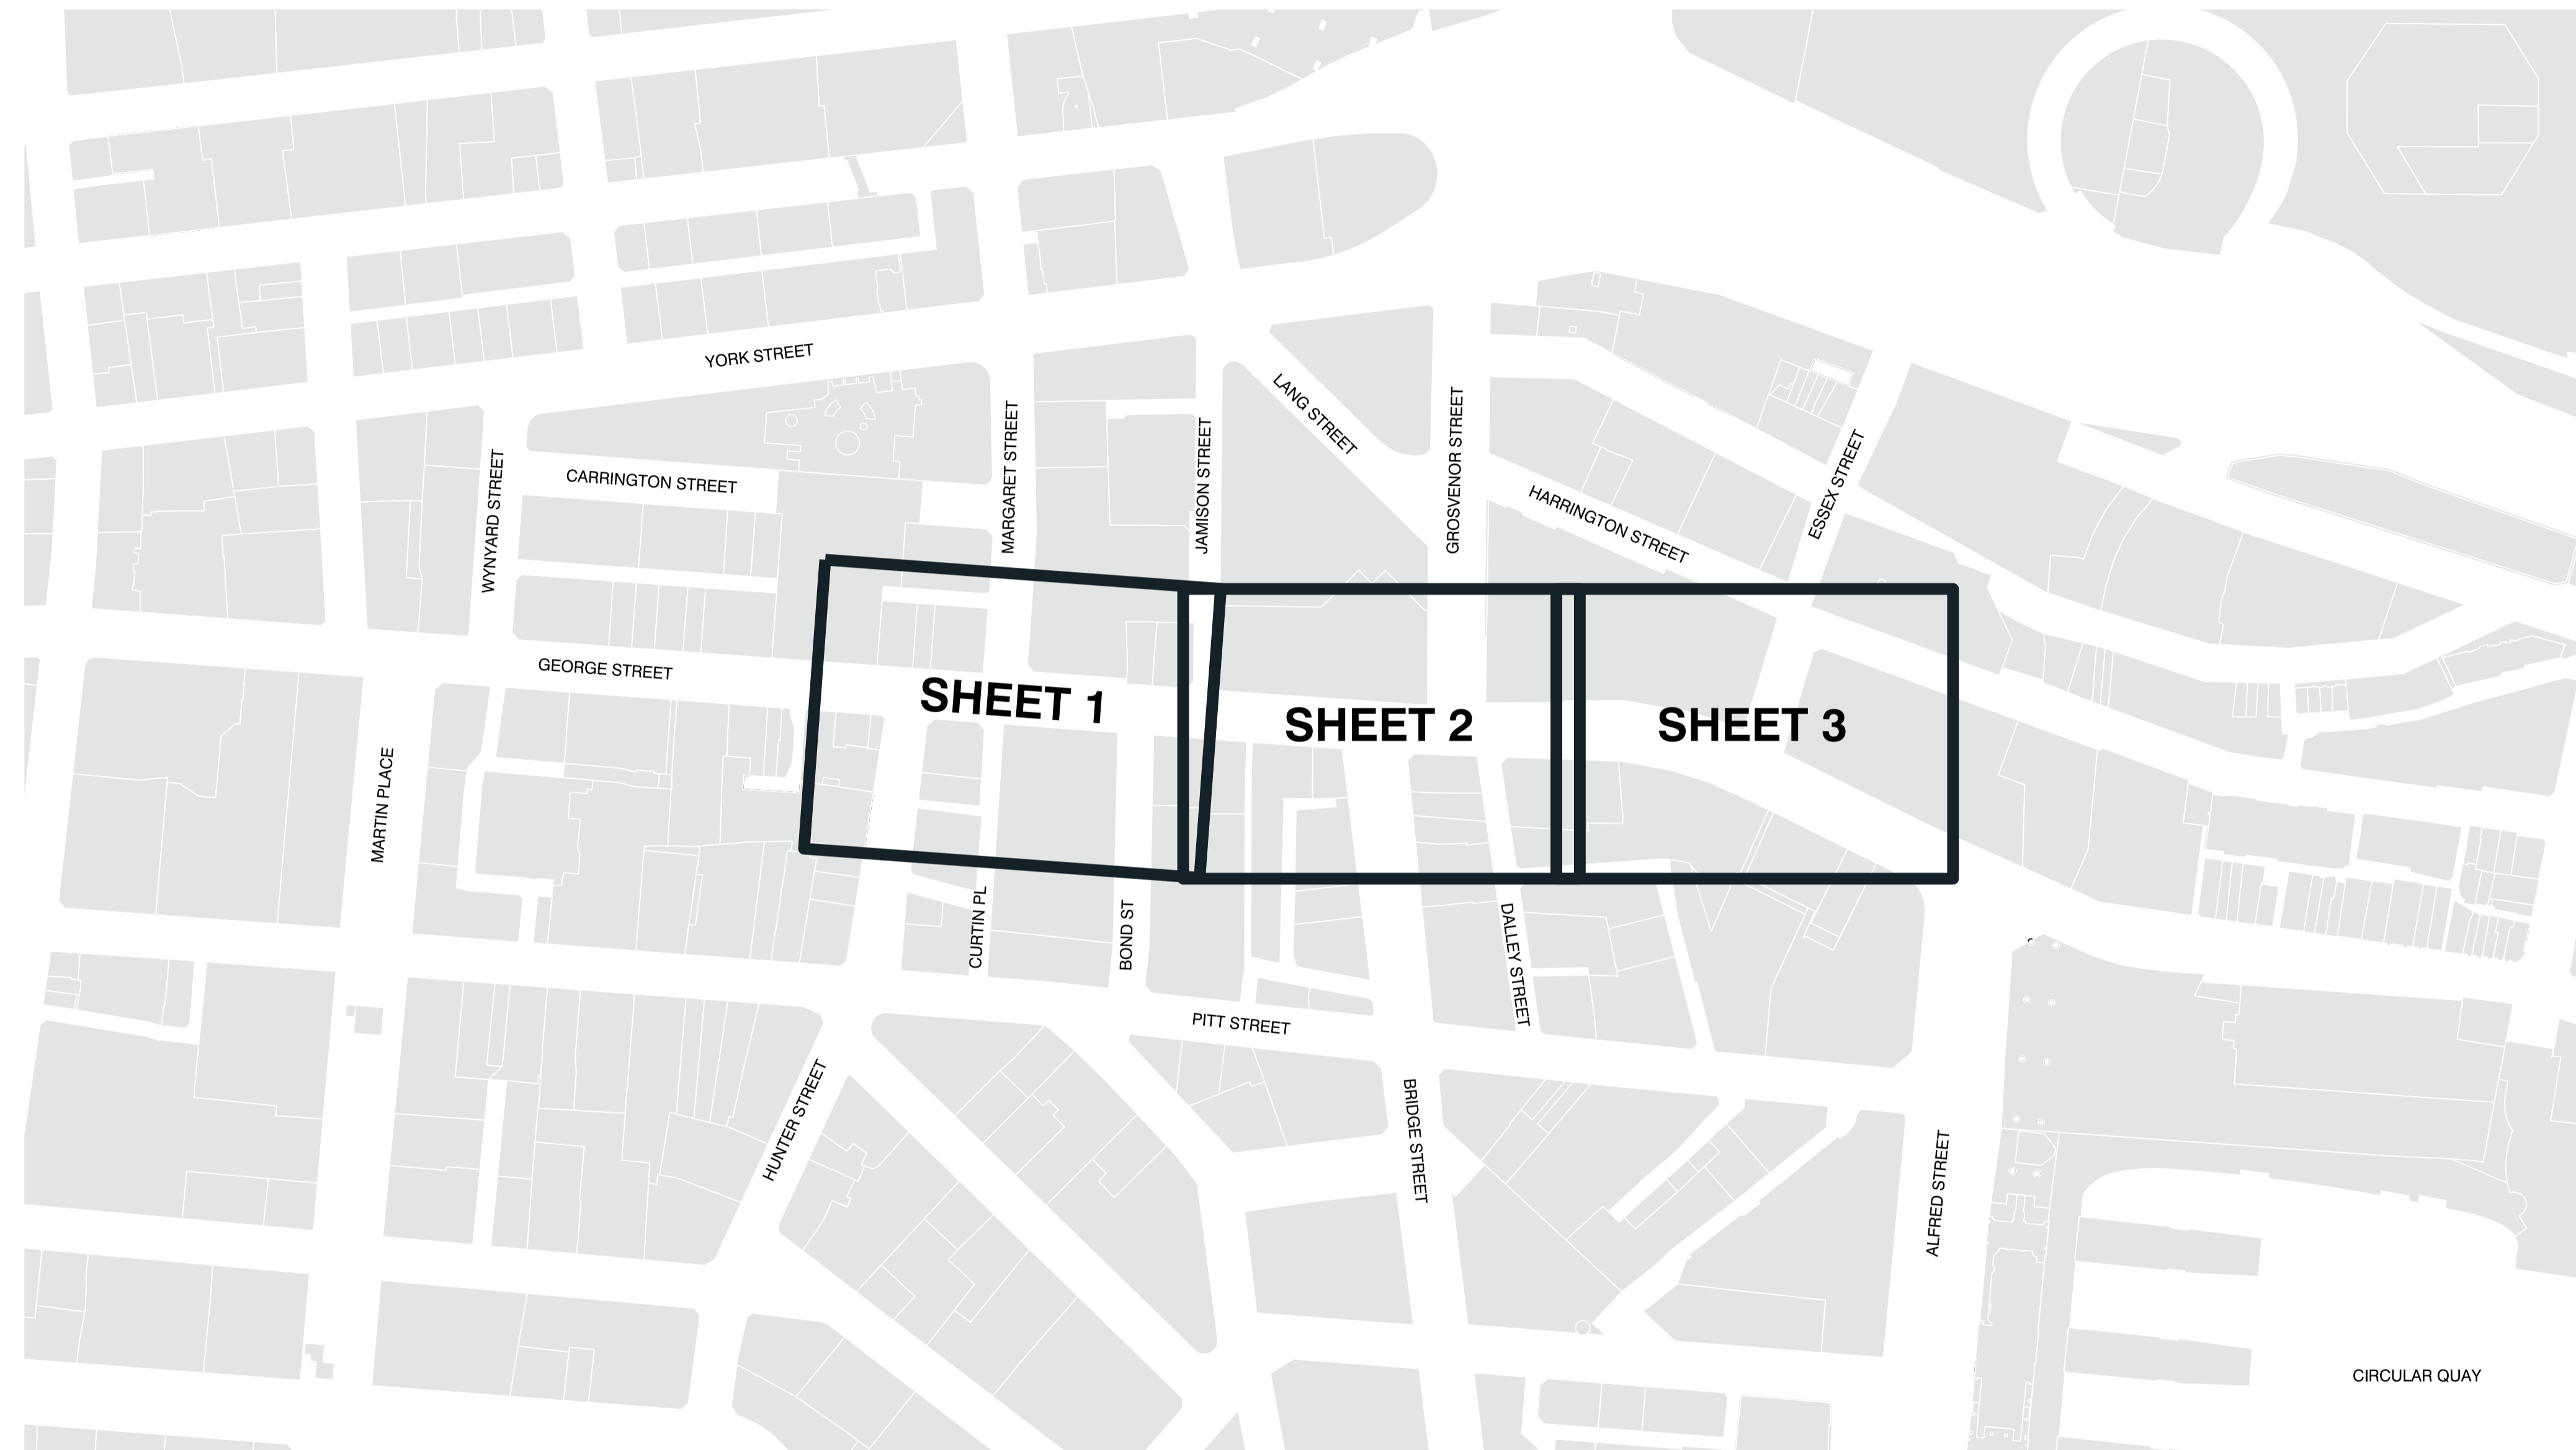

P:\CITY OF SYDNEY\Projects\2024\George Street North Pedestrianisation\Drawings\DRG-811 Key Plan.dwg
 11/04/2024 10:48:58 AM
 A:\GIS\Projects\2024\George Street North Pedestrianisation\Drawings\DRG-811 Key Plan.dwg
 11/04/2024 10:48:58 AM

Revisions		
No.	Date	Description
A	09.10.2024	FOR REVIEW.
B	11.04.2024	FOR REVIEW.

Drawings that do not show status have not been verified by City Design and are not to be used for any purpose other than for preliminary information.
 Do not scale off drawings. Use figured dimensions only. Verify all dimensions on site before commencing work and refer any discrepancies to City Design.
 © Copyright
 The information contained in this drawing remains the property of City Design and is not to be reused or copied without permission.


Designer
City of Sydney
 City Design Unit

 Town Hall House
 456 Kent Street
 GPO Box 1591
 Sydney NSW 2001
 Telephone 02 9365 9333
 www.cityofsydney.nsw.gov.au



Project
George Street North
Pedestrianisation


Project No.
C33038

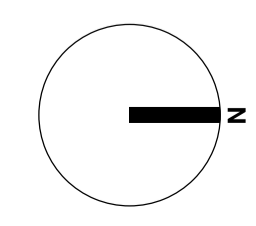

Drawing
 Key Plan
 George Street

Drawing Status
PRELIMINARY


Scale	Sheet Size	Sheet	Issue
NTS	A1	01 of 01	B
Drawing Number			
DRG-811			

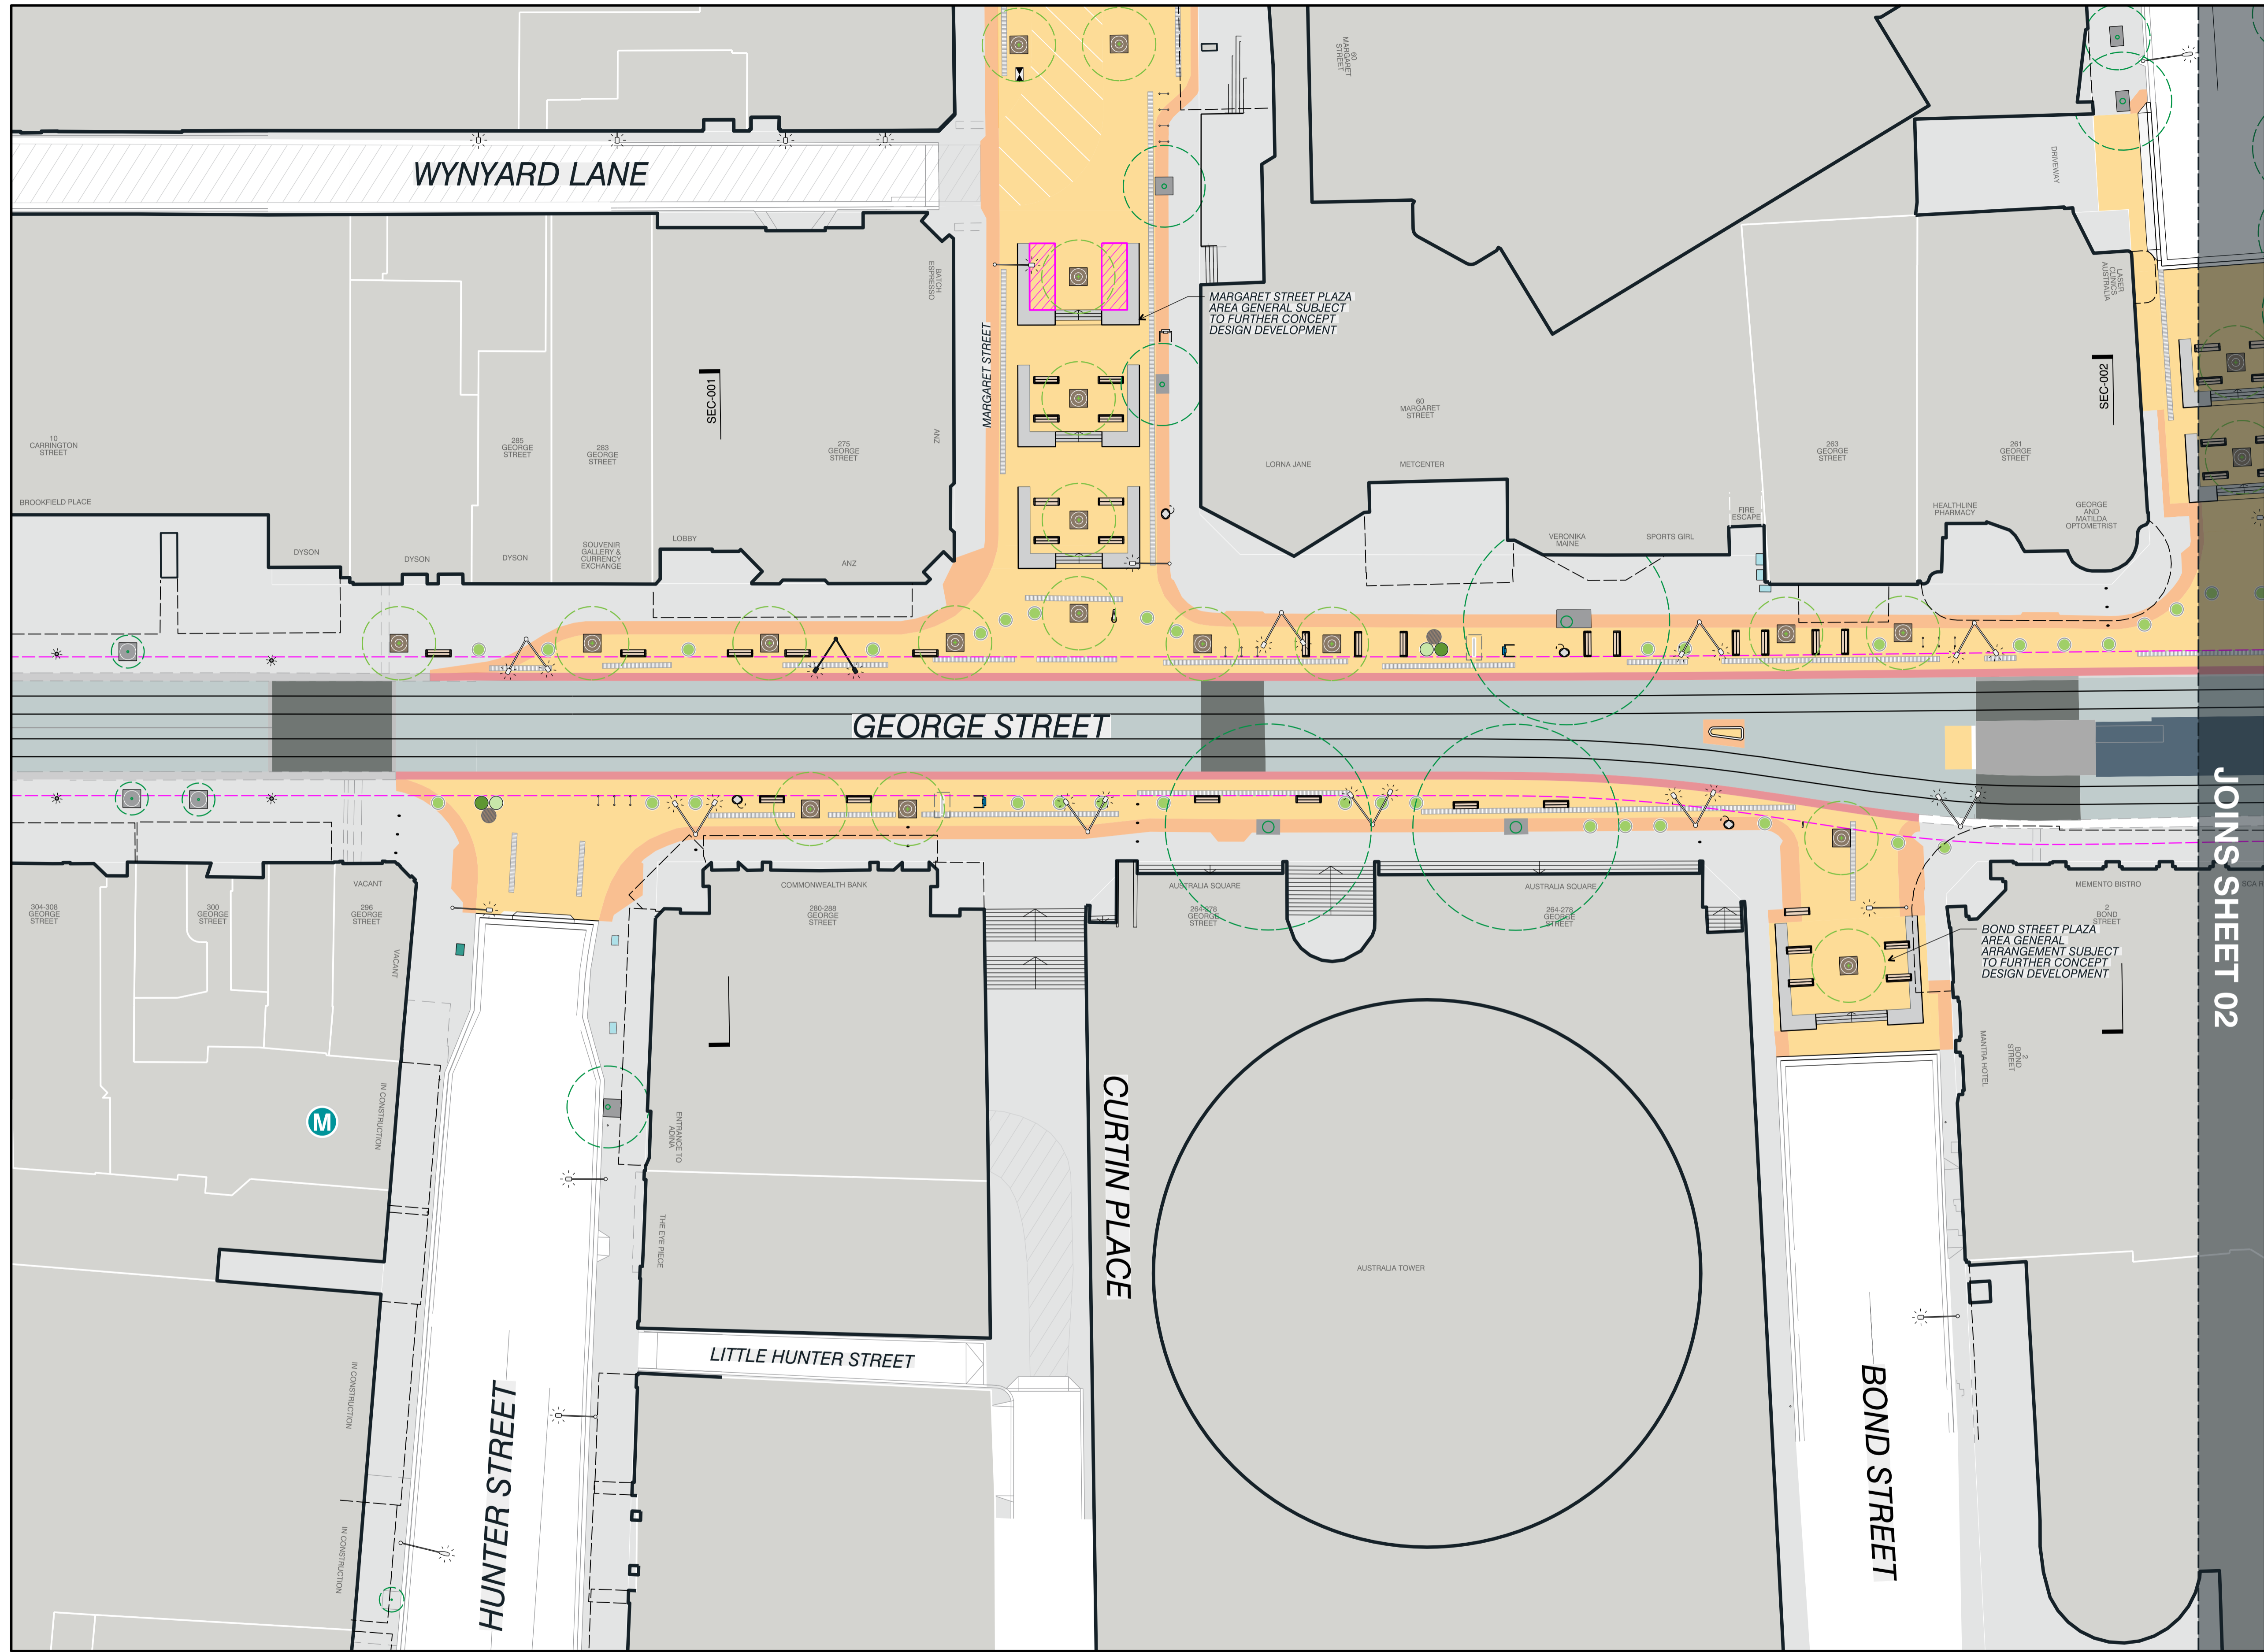

LEGEND


- FOOTPATH PROPOSED
- OUTDOOR DINING AREA OPPORTUNITY
- DKE+2.1m OFFSET
- BENCH PROPOSED
- URBAN DESK PROPOSED
- PLANTER PROPOSED BY OTHERS
- PLANTER - CLUSTER PROPOSED BY OTHERS
- BUBBLER PROPOSED
- COMMS PYLON PROPOSED
- COMMS PYLON EXISTING RELOCATED
- COMMS PYLON EXISTING RETAINED
- PUBLIC PHONE EXISTING RELOCATED
- PUBLIC PHONE EXISTING RETAINED
- BIN (120L) PROPOSED
- BOLLARDS PROPOSED
- BIKE HOOP PROPOSED
- TREE EXISTING
- TREE PIT EXISTING
- TREE PROPOSED
- TREE PIT PROPOSED
- TRENCH DRAIN PROPOSED
- TCS CABINET EXISTING
- SLR CABINET EXISTING
- TCS CABINET PROPOSED
- MAIN SWITCH BOARD EXISTING
- MAIN SWITCH BOARD PROPOSED
- SMARTPOLE PROPOSED
- SMARTPOLE EXISTING

JOINS SHEET 02

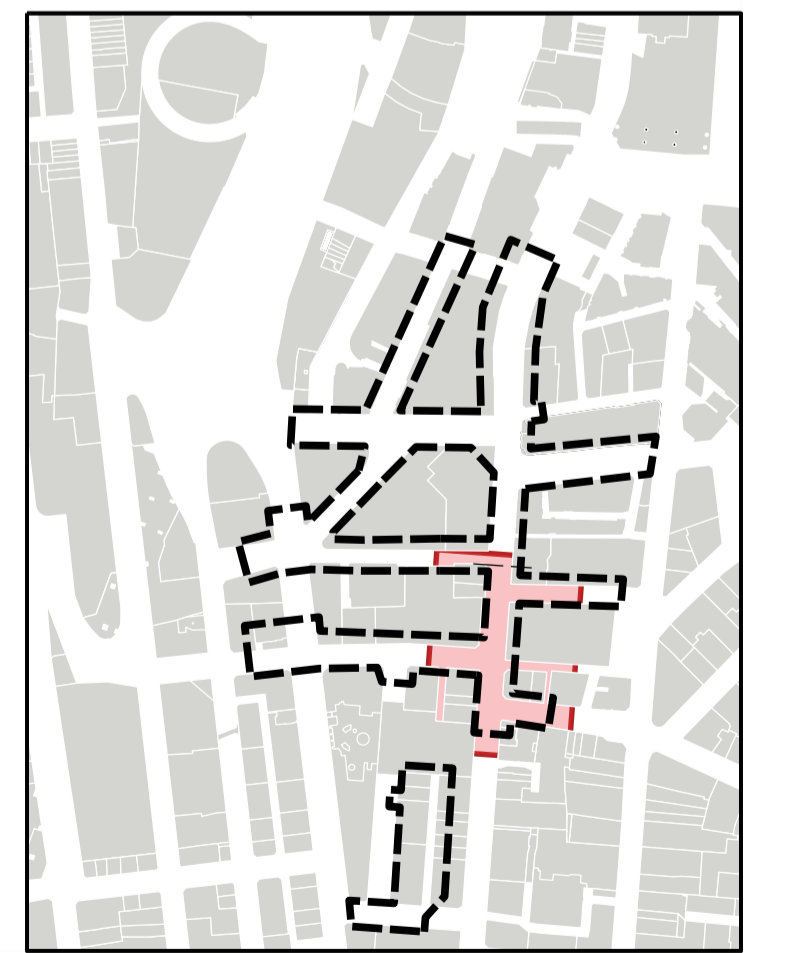

No.	Date	Description
A	09.10.2022	FOR REVIEW
B	11.04.2024	FOR REVIEW

Drawings that do not show status have not been verified by City Design and are not to be used for any purpose other than for preliminary information. Do not scale off drawings. Use figured dimensions only. Verify all dimensions on site before commencing work and refer any discrepancies to City Design. © Copyright The information contained in this drawing remains the property of City Design and is not to be reused or copied without permission.

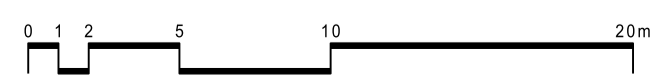


Designer
City of Sydney
City Design Unit

Project
George Street North Pedestrianisation

Town Hall House
456 Kent Street
GPO Box 1591
Sydney NSW 2001
Telephone 02 9355 9333
www.cityofsydney.nsw.gov.au



Project No.
C33038

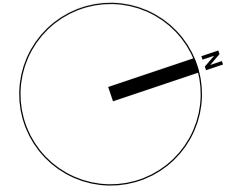


Drawing
Concept Design
George Street





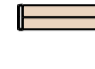




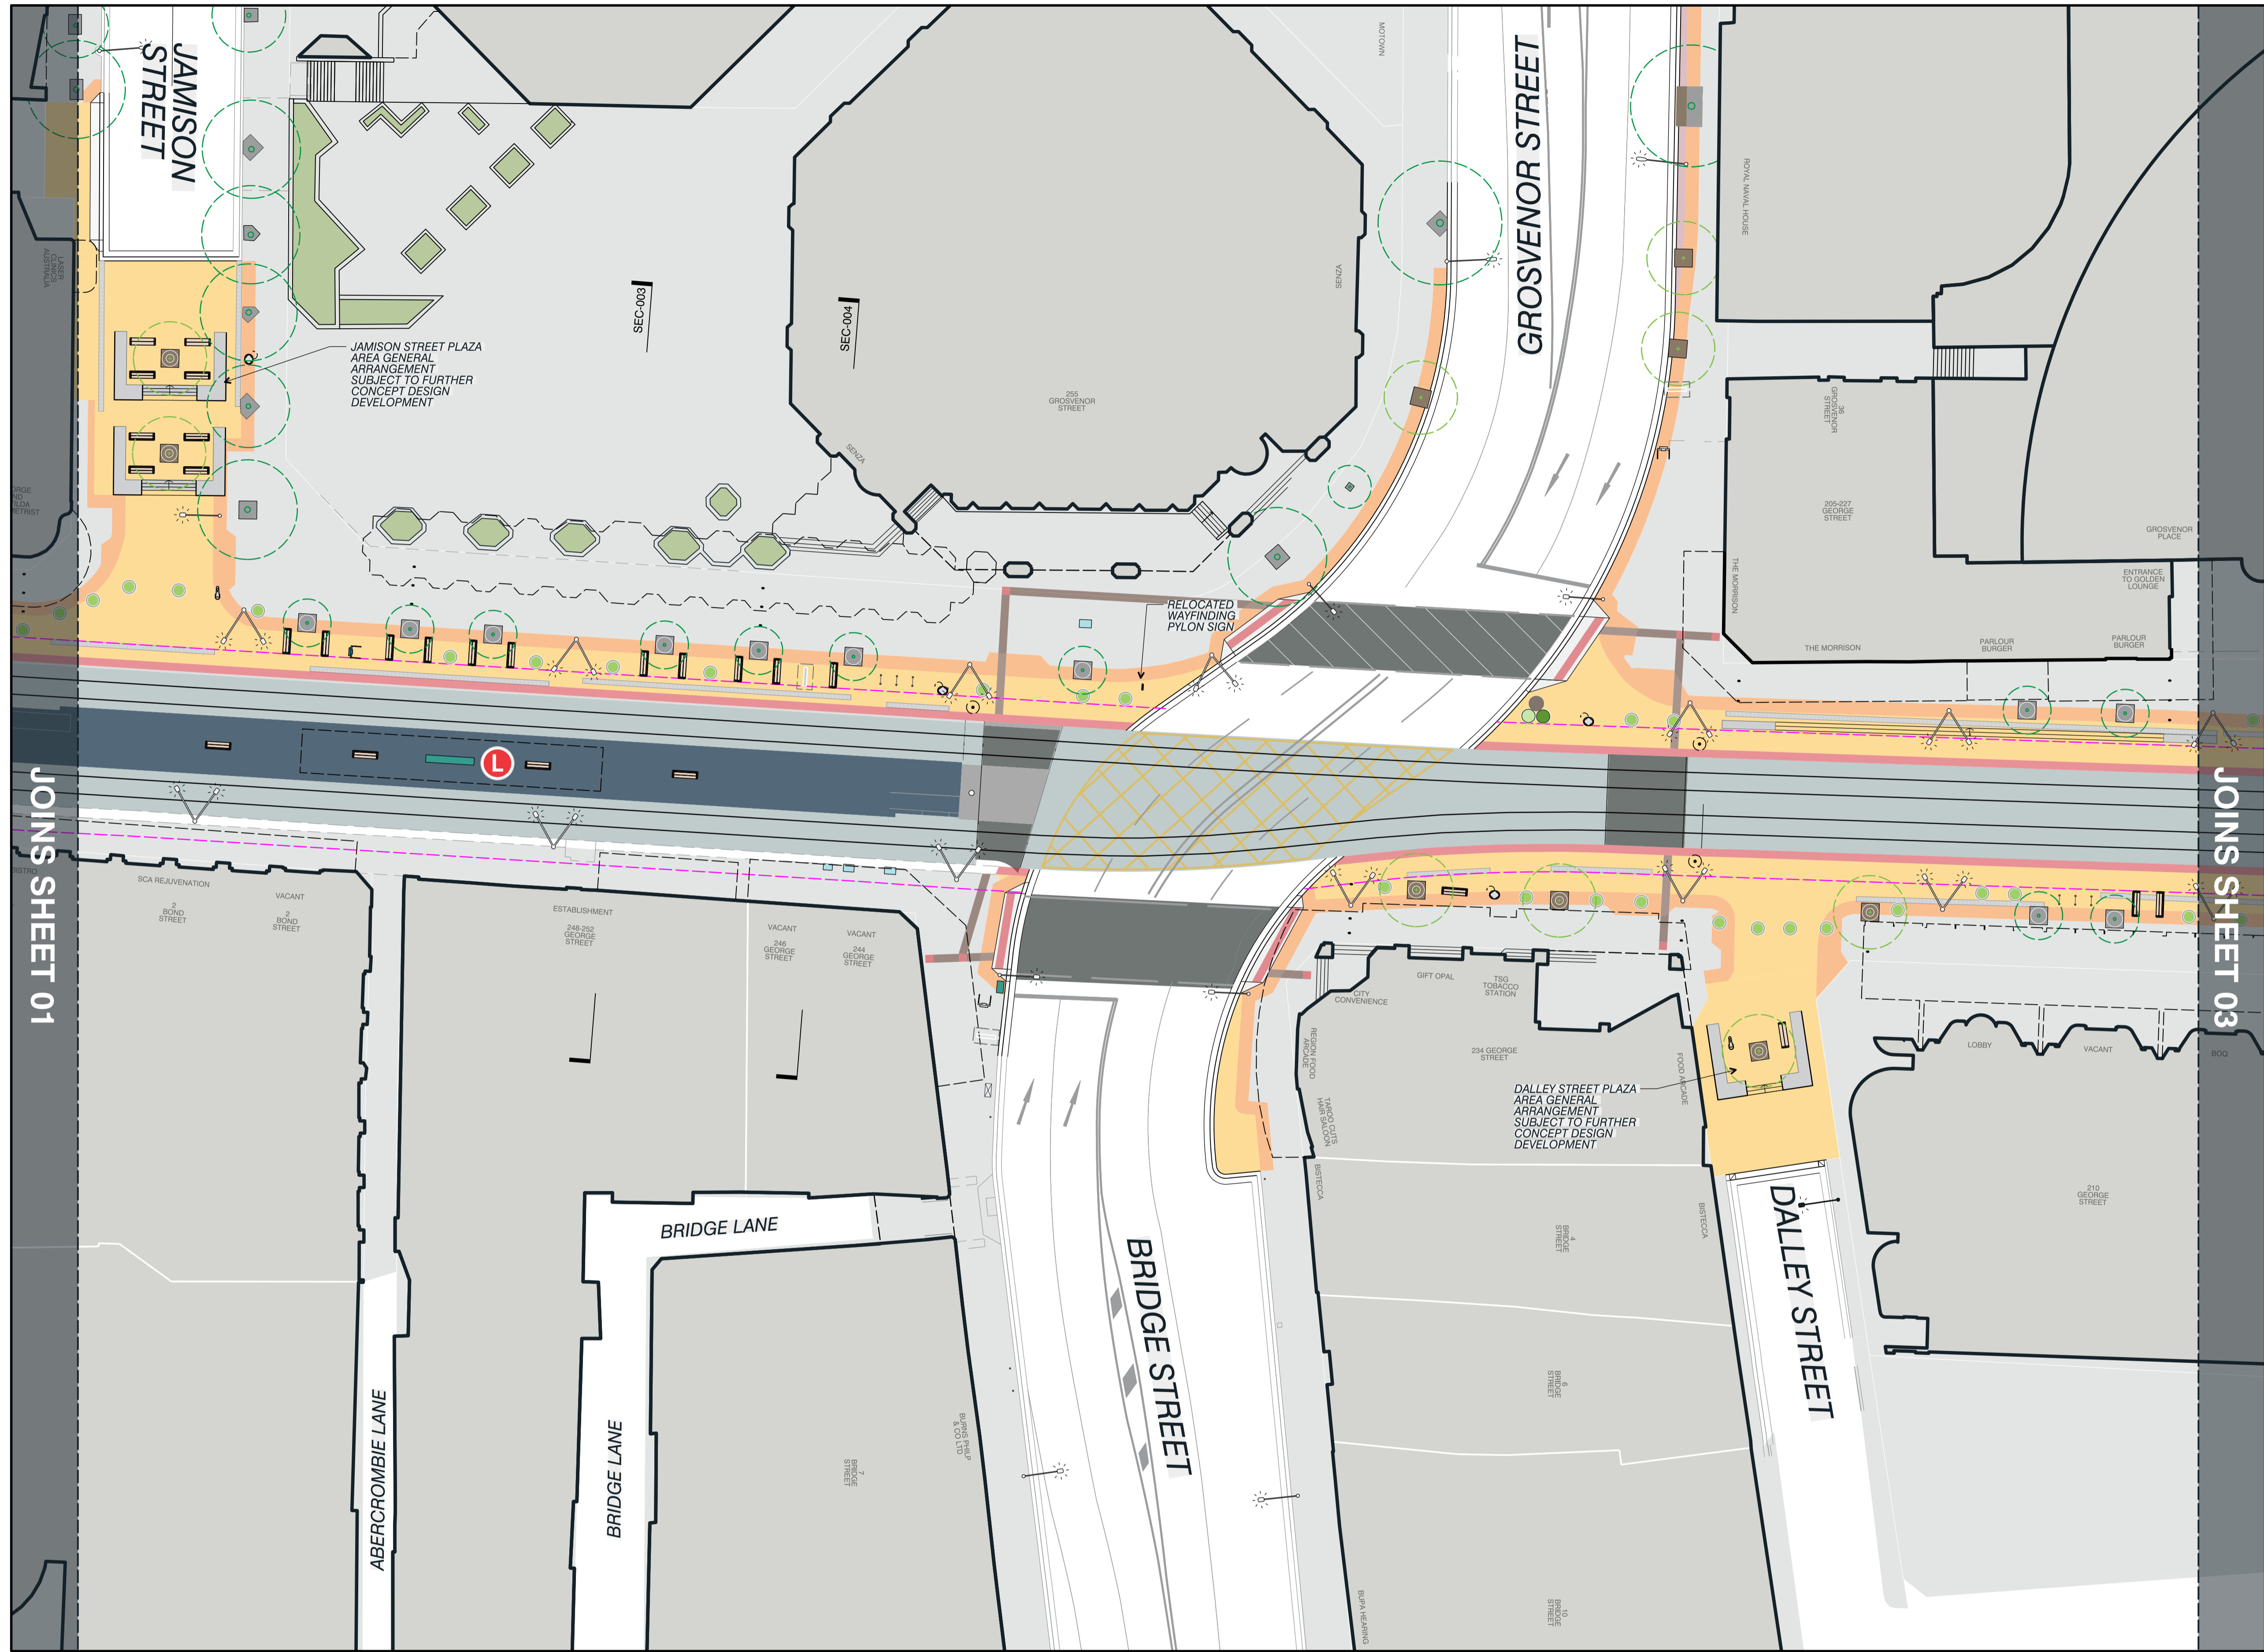







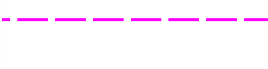







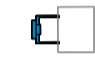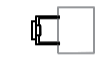


Drawing Status
PRELIMINARY

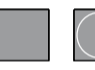
Scale	Sheet Size	Sheet	Issue
1:250	A1	01 of 03	B

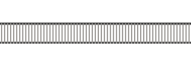Drawing Number
DRG-801




LEGEND

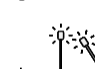-  FOOTPATH PROPOSED
-  OUTDOOR DINING AREA OPPORTUNITY
-  DKE+2.1m OFFSET
-  BENCH PROPOSED
-  URBAN DESK PROPOSED
-  PLANTER PROPOSED BY OTHERS
-  PLANTER - CLUSTER PROPOSED BY OTHERS
-  BUBBLER PROPOSED
-  COMMS PYLON PROPOSED
-  COMMS PYLON EXISTING RELOCATED
-  COMMS PYLON EXISTING RETAINED
-  PUBLIC PHONE EXISTING RELOCATED
-  PUBLIC PHONE EXISTING RETAINED
-  BIN (120L) PROPOSED
-  BOLLARDS PROPOSED
-  BIKE HOOP PROPOSED
-  TREE EXISTING
-  TREE PIT EXISTING
-  TREE PROPOSED
-  TREE PIT PROPOSED
-  TRENCH DRAIN PROPOSED
-  TCS CABINET EXISTING
-  SLR CABINET EXISTING
-  TCS CABINET PROPOSED
-  MAIN SWITCH BOARD EXISTING
-  MAIN SWITCH BOARD PROPOSED
-  SMARTPOLE PROPOSED
-  SMARTPOLE EXISTING

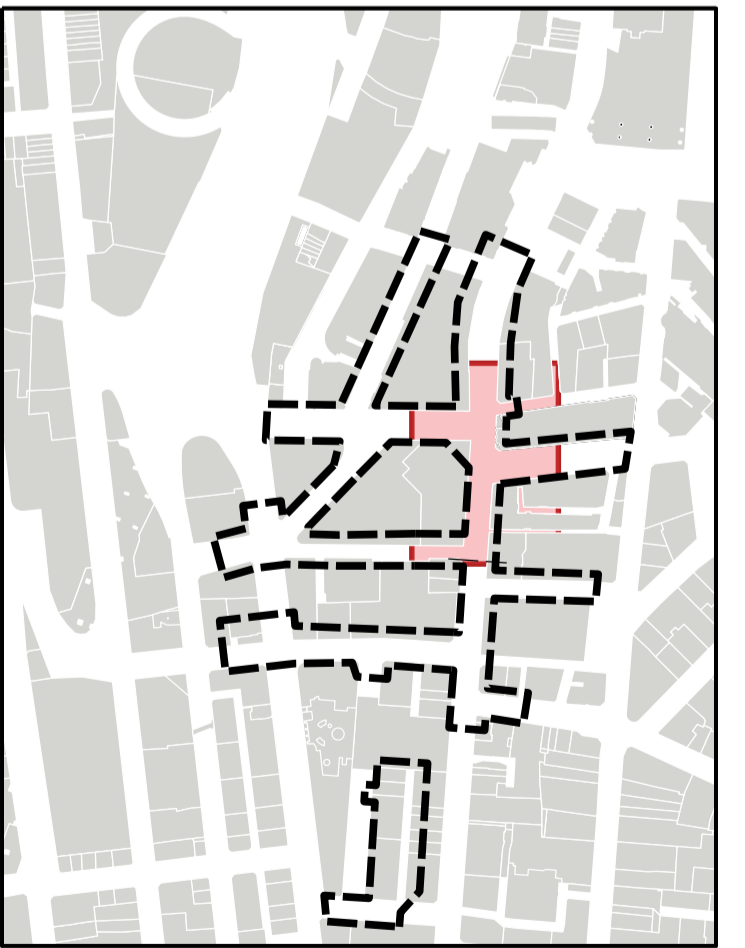

Revisions		
No.	Date	Description
A	09.10.2022	FOR REVIEW
B	11.04.2024	FOR REVIEW

Drawings that do not show status have not been verified by City Design and are not to be used for any purpose other than for preliminary information. Do not scale off drawings. Use figured dimensions only. Verify all dimensions on site before commencing work and refer any discrepancies to City Design. © Copyright The information contained in this drawing remains the property of City Design and is not to be reused or copied without permission.

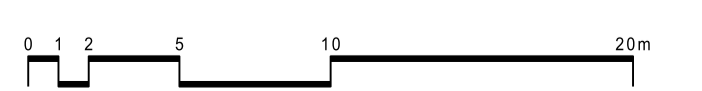


Designer
City of Sydney
City Design Unit

Town Hall House
456 Kent Street
GPO Box 1591
Sydney NSW 2001
Telephone 02 9365 9333
www.cityofsydney.nsw.gov.au



Project
George Street North Pedestrianisation

Project No.
C33038

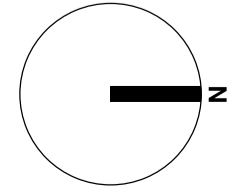


Drawing
Concept Design
George Street

Drawing Status
PRELIMINARY


Scale	Sheet Size	Sheet	Issue
1:250	A1	02 of 03	B

Drawing Number
DRG-802

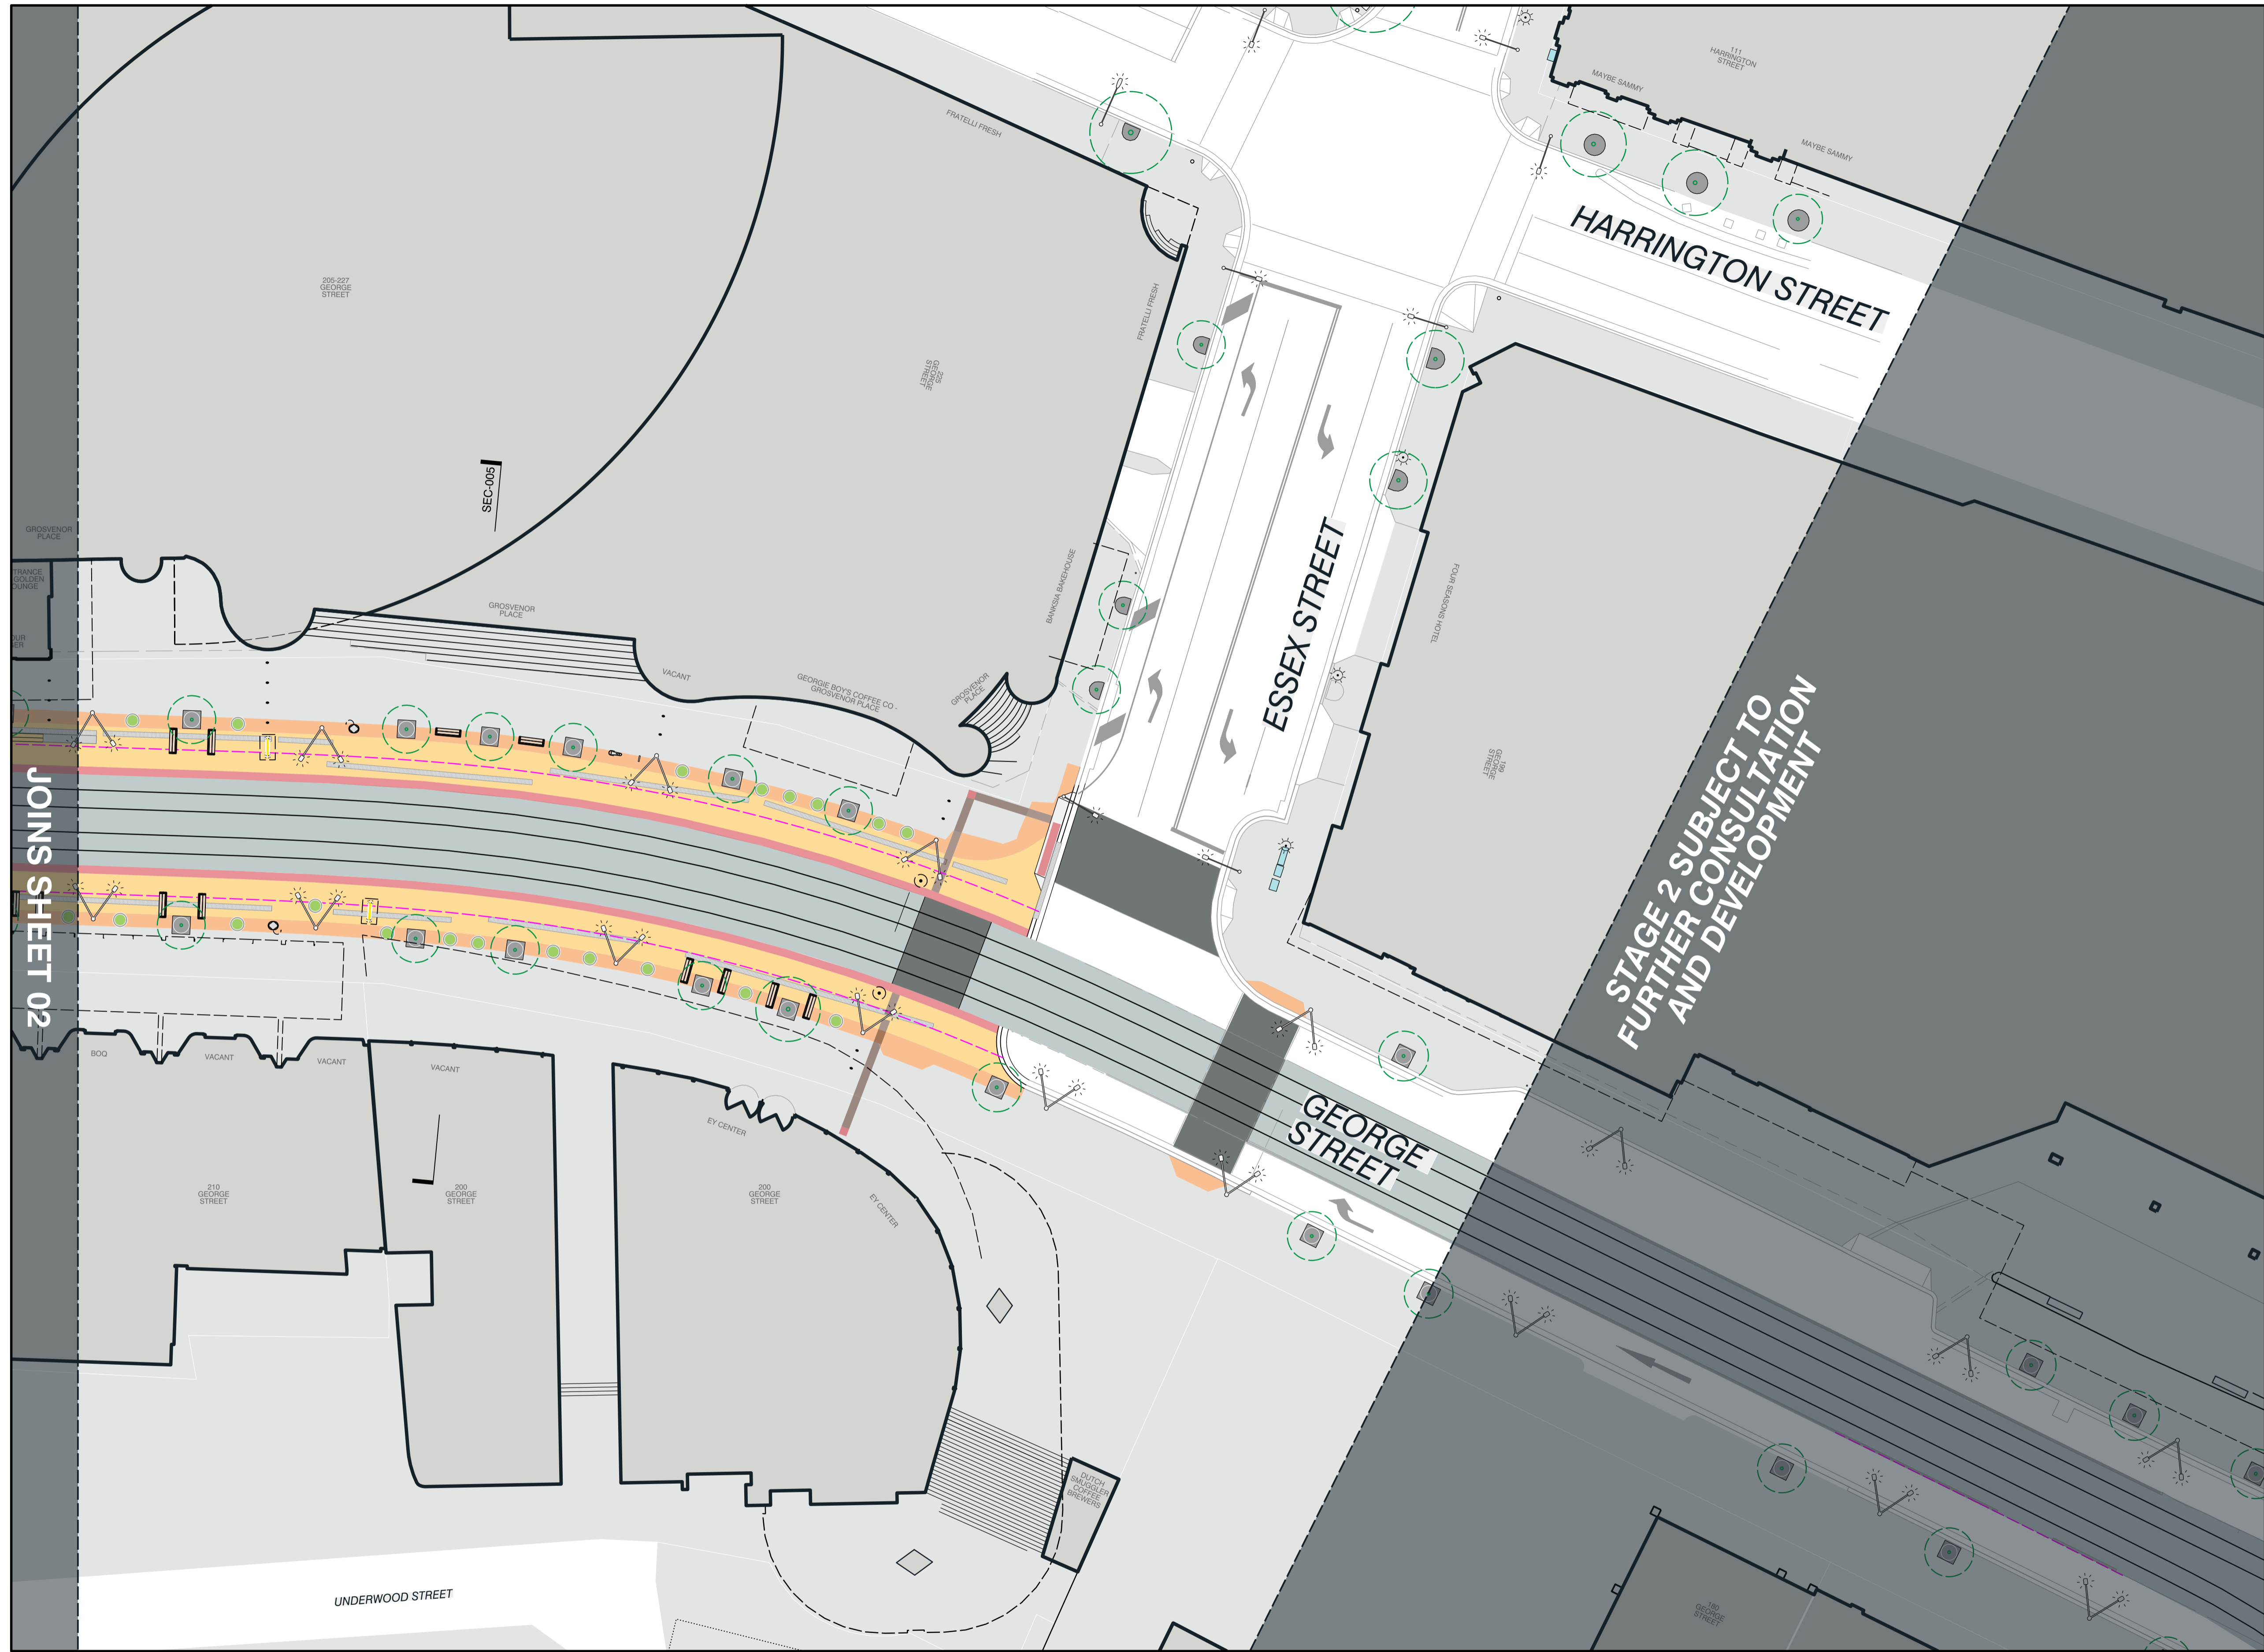

LEGEND

- FOOTPATH PROPOSED
- OUTDOOR DINING AREA OPPORTUNITY
- DKE+2.1m OFFSET
- BENCH PROPOSED
- URBAN DESK PROPOSED
- PLANTER PROPOSED BY OTHERS
- PLANTER - CLUSTER PROPOSED BY OTHERS
- BUBBLER PROPOSED
- COMMS PYLON PROPOSED
- COMMS PYLON EXISTING RELOCATED
- COMMS PYLON EXISTING RETAINED
- PUBLIC PHONE EXISTING RETAINED
- PUBLIC PHONE EXISTING RETAINED
- BIN (120L) PROPOSED
- BOLLARDS PROPOSED
- BIKE HOOP PROPOSED
- TREE EXISTING
- TREE PIT EXISTING
- TREE PROPOSED
- TREE PIT PROPOSED
- TRENCH DRAIN PROPOSED
- TCS CABINET EXISTING
- SLR CABINET EXISTING
- TCS CABINET PROPOSED
- MAIN SWITCH BOARD EXISTING
- MAIN SWITCH BOARD PROPOSED
- SMARTPOLE PROPOSED
- SMARTPOLE EXISTING

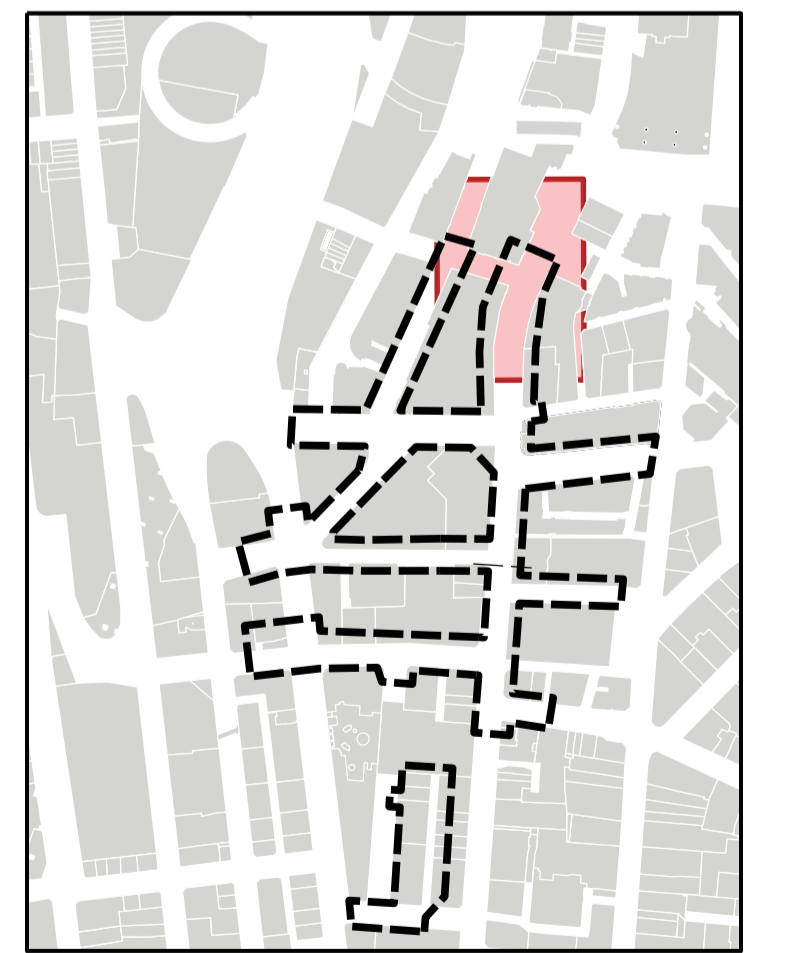


JOINS SHEET 02

SEC-005

Revisions		
No.	Date	Description
A	09.10.2022	FOR REVIEW
B	11.04.2024	FOR REVIEW

Drawings that do not show status have not been verified by City Design and are not to be used for any purpose other than for preliminary information. Do not scale off drawings. Use figured dimensions only. Verify all dimensions on site before commencing work and refer any discrepancies to City Design. © Copyright The information contained in this drawing remains the property of City Design and is not to be reused or copied without permission.

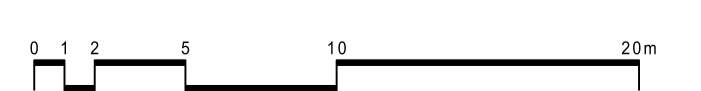


Designer
City of Sydney
City Design Unit

Town Hall House
456 Kent Street
GPO Box 1591
Sydney NSW 2001
Telephone 02 9355 9333
www.cityofsydney.nsw.gov.au



Project
George Street North
Pedestrianisation

Project No.
C33038

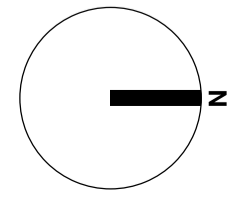


Drawing
Concept Design
George Street

Drawing Status
PRELIMINARY

Scale	Sheet Size	Sheet	Issue
1:250	A1	03 of 03	B

Drawing Number
DRG-803

KEY PLAN

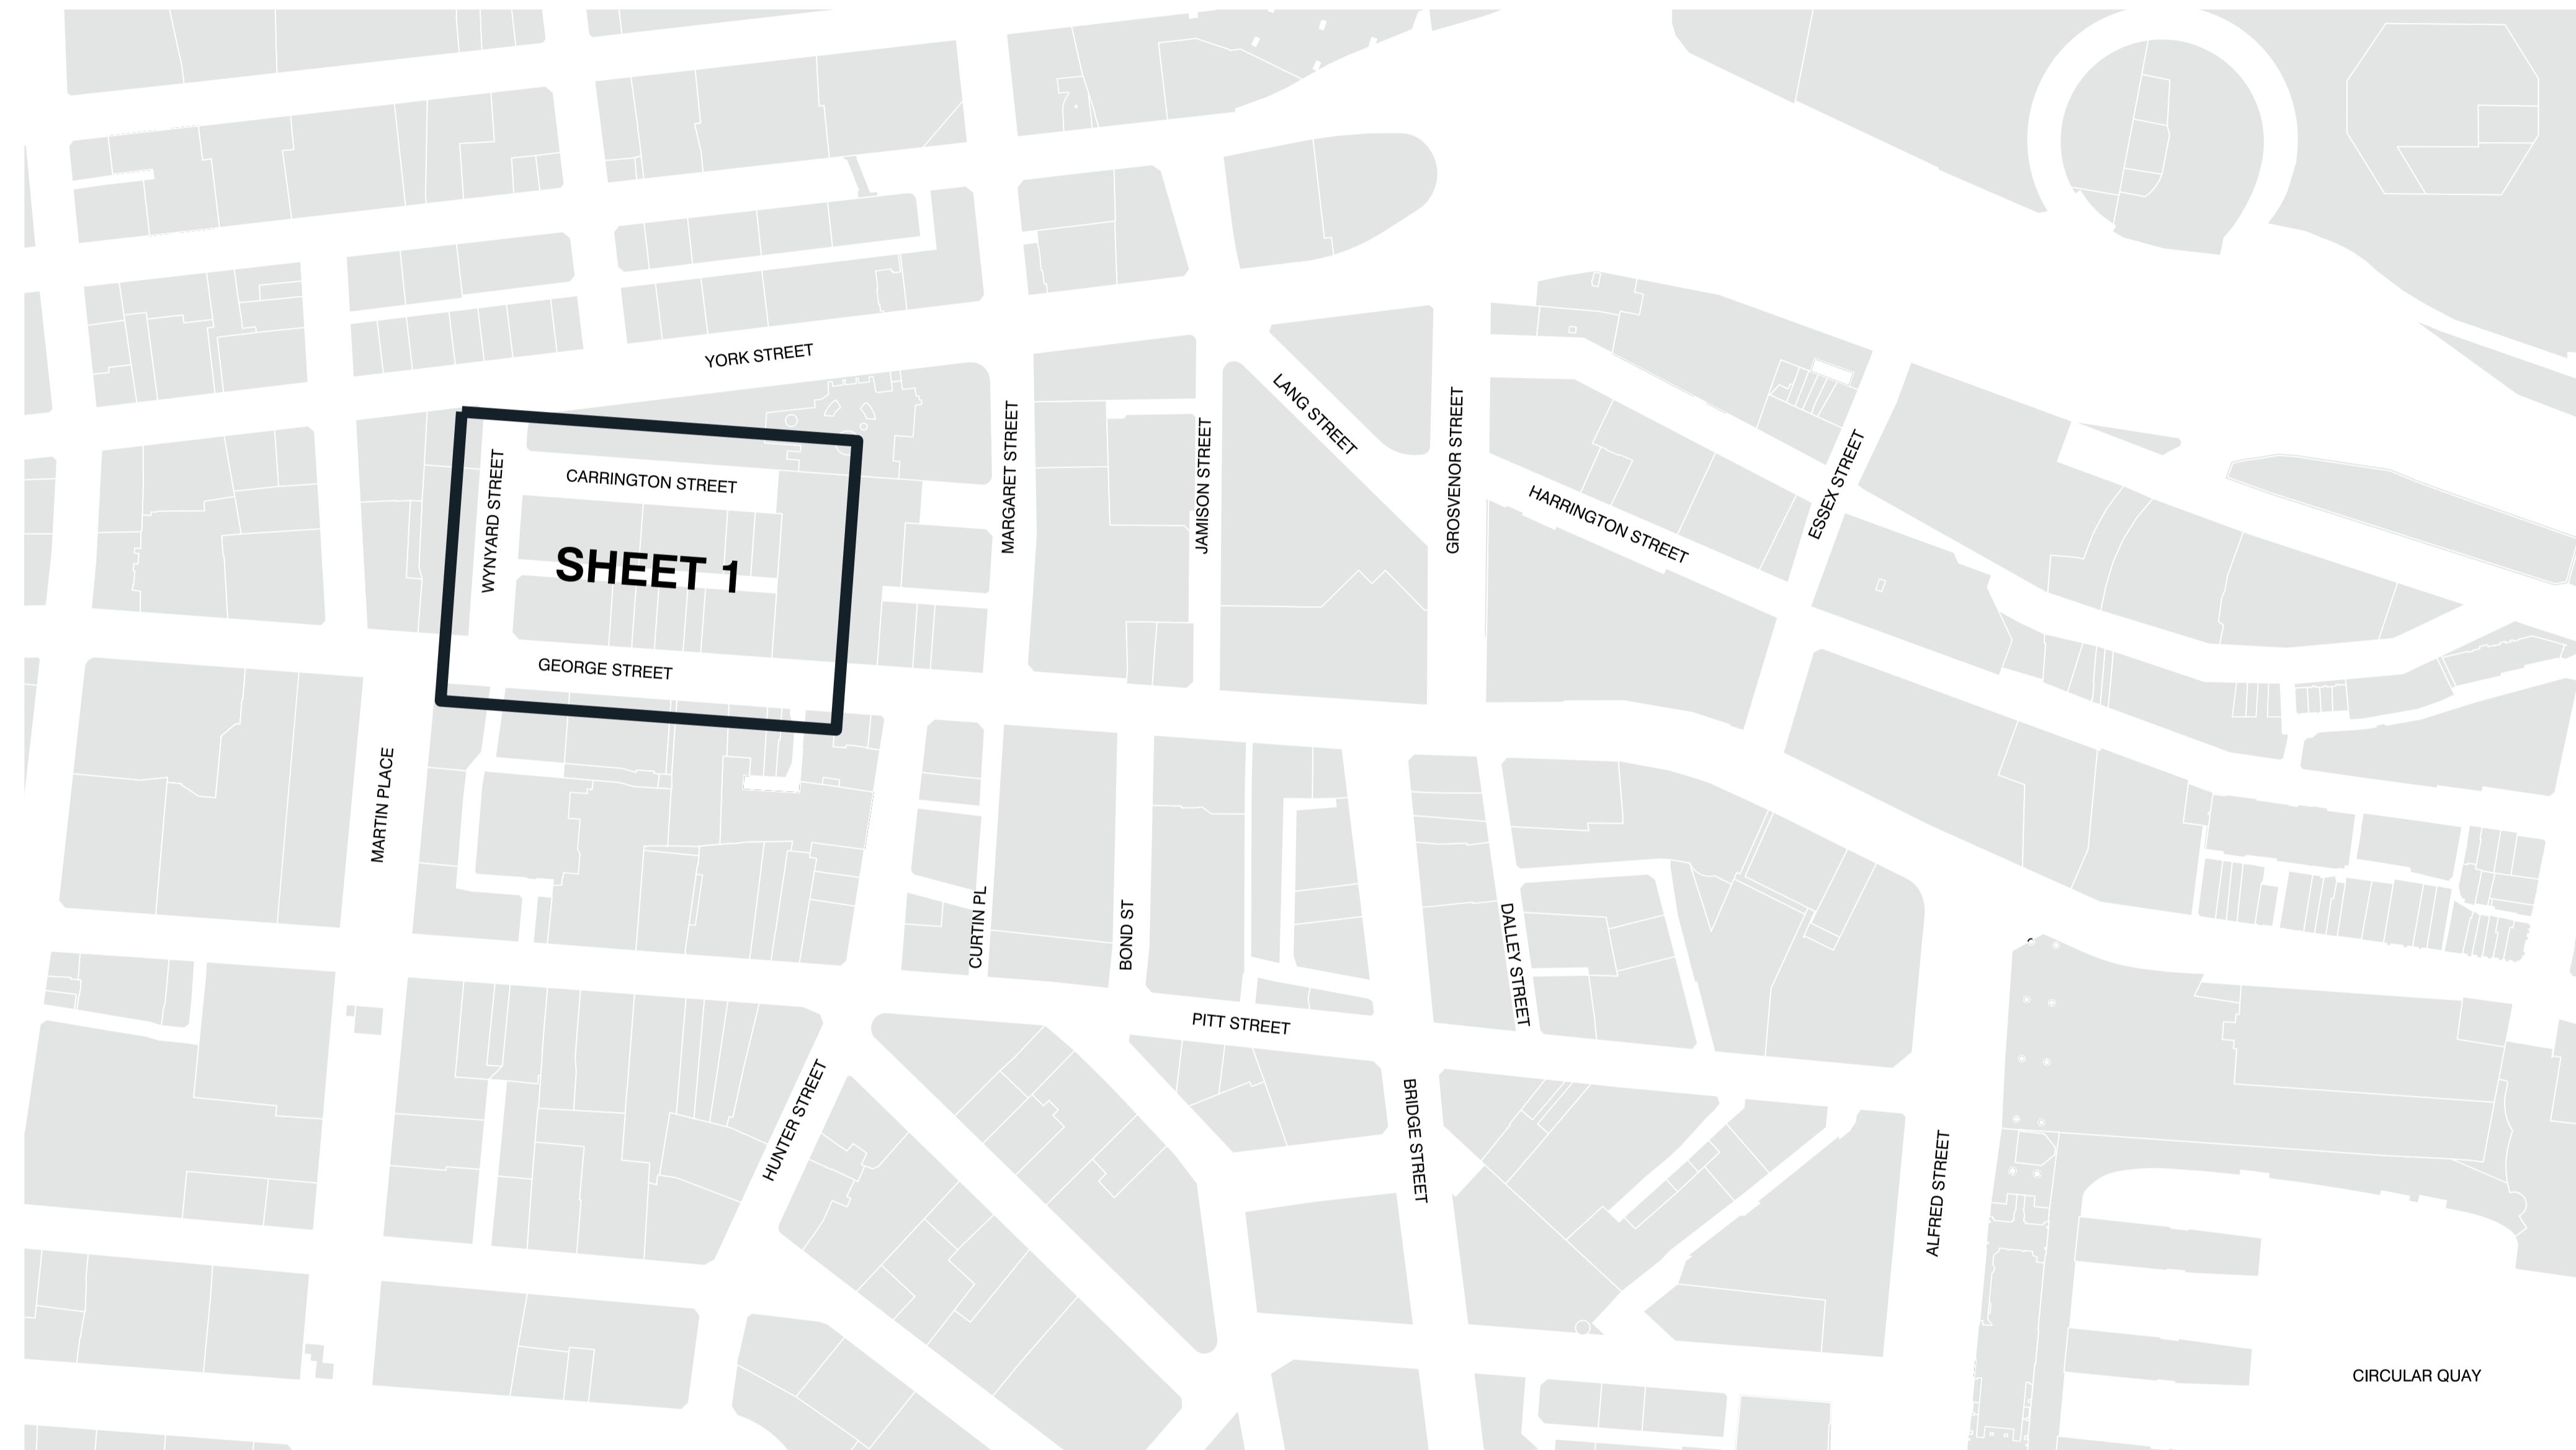

SHEET 1

Revisions		
No.	Date	Description
A	09.10.2024	FOR REVIEW.
B	11.04.2024	FOR REVIEW.

Drawings that do not show status have not been verified by City Design and are not to be used for any purpose other than for preliminary information.
Do not scale off drawings. Use figured dimensions only. Verify all dimensions on site before commencing work and refer any discrepancies to City Design.
© Copyright
The information contained in this drawing remains the property of City Design and is not to be reused or copied without permission.

Designer
City of Sydney
City Design Unit

Town Hall House
456 Kent Street
GPO Box 1591
Sydney NSW 2001
Telephone 02 9365 9333
www.cityofsydney.nsw.gov.au

Project
George Street North Pedestrianisation


Project No.
C33038

Drawing
Key Plan
Wynyard Street and Wynyard Lane


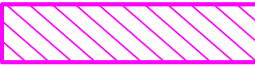






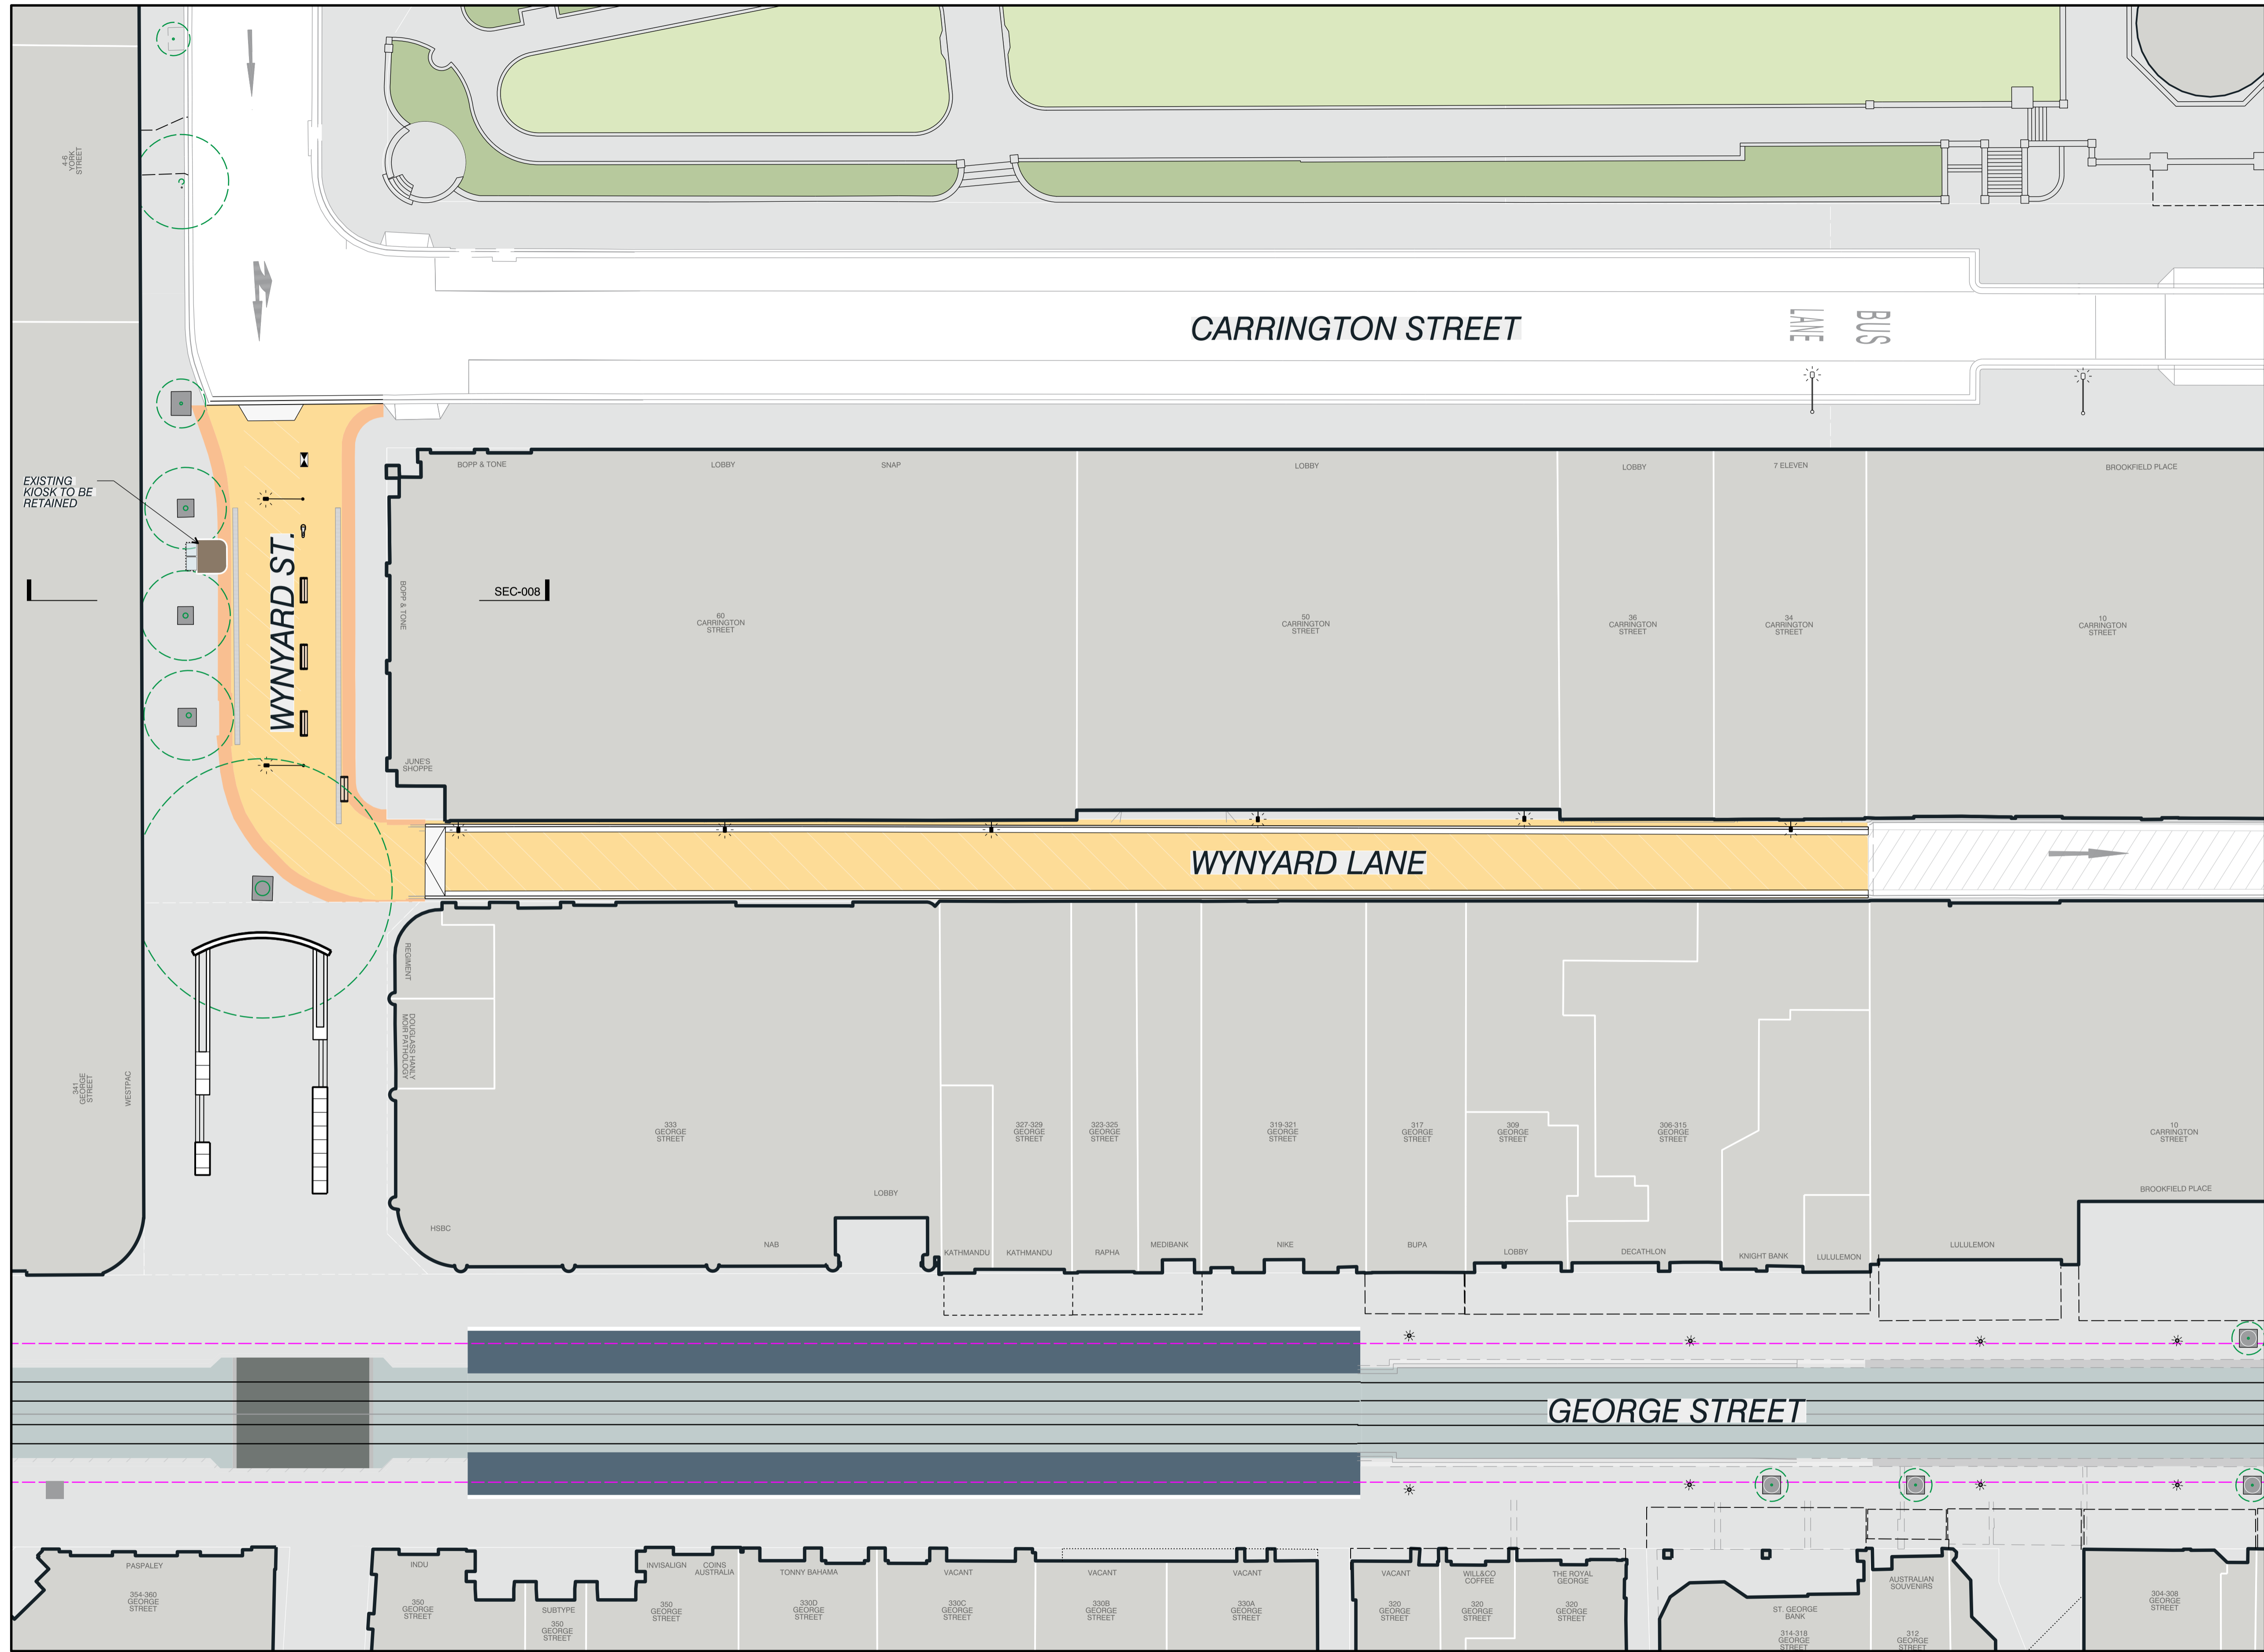



















Drawing Status
PRELIMINARY


Scale NTS	Sheet Size A1	Sheet 01 of 01	Issue B
Drawing Number DRG-812			

P:\CITY OF SYDNEY\Projects\George Street North Pedestrianisation\Drawings\DRG-812-Key Plan.dwg
 11/04/2024 10:48:11 AM
 User: p.davis
 Plot: DRG-812-Key Plan.dwg




LEGEND

-  FOOTPATH PROPOSED
-  OUTDOOR DINING AREA OPPORTUNITY
-  DKE+2.1m OFFSET
-  BENCH PROPOSED
-  URBAN DESK PROPOSED
-  PLANTER PROPOSED BY OTHERS
-  PLANTER - CLUSTER PROPOSED BY OTHERS
-  BUBBLER PROPOSED
-  COMMS PYLON PROPOSED
-  COMMS PYLON EXISTING RELOCATED
-  COMMS PYLON EXISTING RETAINED
-  PUBLIC PHONE EXISTING RELOCATED
-  PUBLIC PHONE EXISTING RETAINED
-  BIN (120L) PROPOSED
-  BOLLARDS PROPOSED
-  BIKE HOOP PROPOSED
-  TREE EXISTING
-  TREE PIT EXISTING
-  TREE PROPOSED
-  TREE PIT PROPOSED
-  TRENCH DRAIN PROPOSED
-  TCS CABINET EXISTING
-  SLR CABINET EXISTING
-  TCS CABINET PROPOSED
-  MAIN SWITCH BOARD EXISTING
-  MAIN SWITCH BOARD PROPOSED
-  SMARTPOLE PROPOSED
-  SMARTPOLE EXISTING

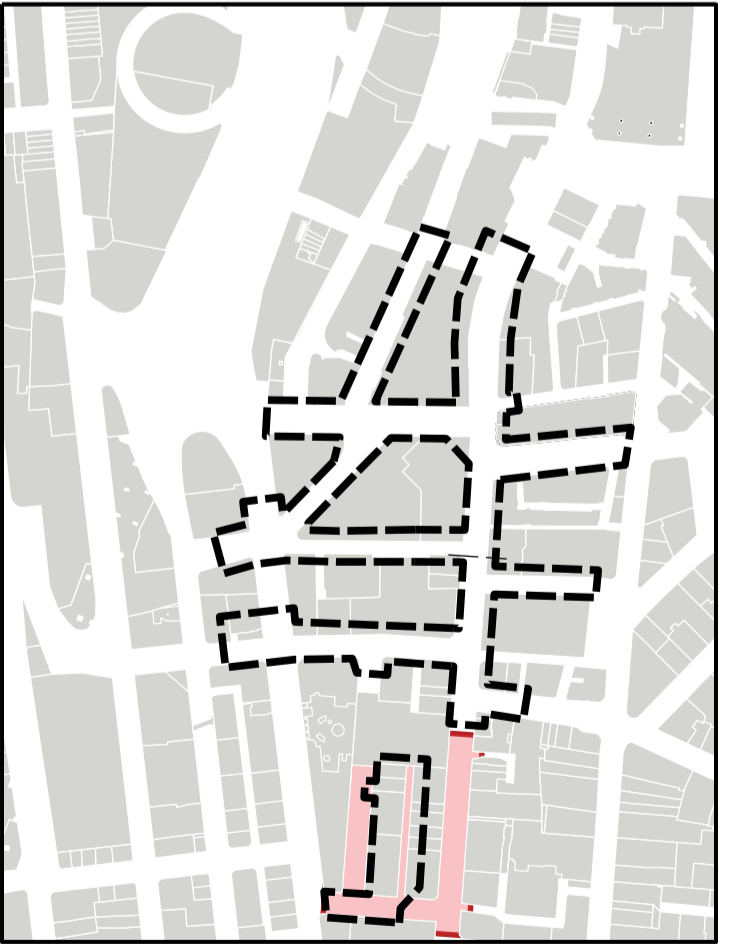

Revisions		
No.	Date	Description
A	09.10.2022	FOR REVIEW
B	11.04.2024	FOR REVIEW

Drawings that do not show status have not been verified by City Design and are not to be used for any purpose other than for preliminary information. Do not scale off drawings. Use figured dimensions only. Verify all dimensions on site before commencing work and refer any discrepancies to City Design. © Copyright The information contained in this drawing remains the property of City Design and is not to be reused or copied without permission.

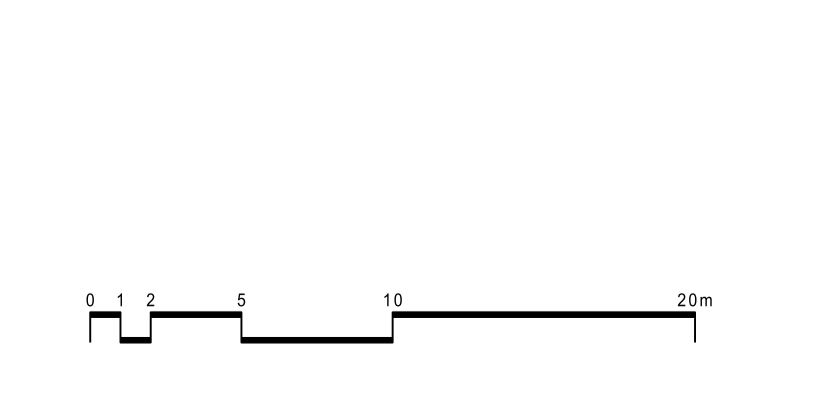

Designer
City of Sydney
 City Design Unit

Town Hall House
 456 Kent Street
 GPO Box 1591
 Sydney NSW 2001
 Telephone 02 9395 9333
 www.cityofsydney.nsw.gov.au

Project
George Street North Pedestrianisation


Project No.
C33038


Drawing
 Concept Design
 Wynyard Street and Wynyard Lane

Drawing Status
PRELIMINARY

Scale 1:250 | Sheet Size A1 | Sheet 01 of 01 | Issue B


Drawing Number
DRG-804

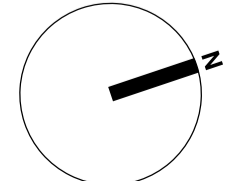

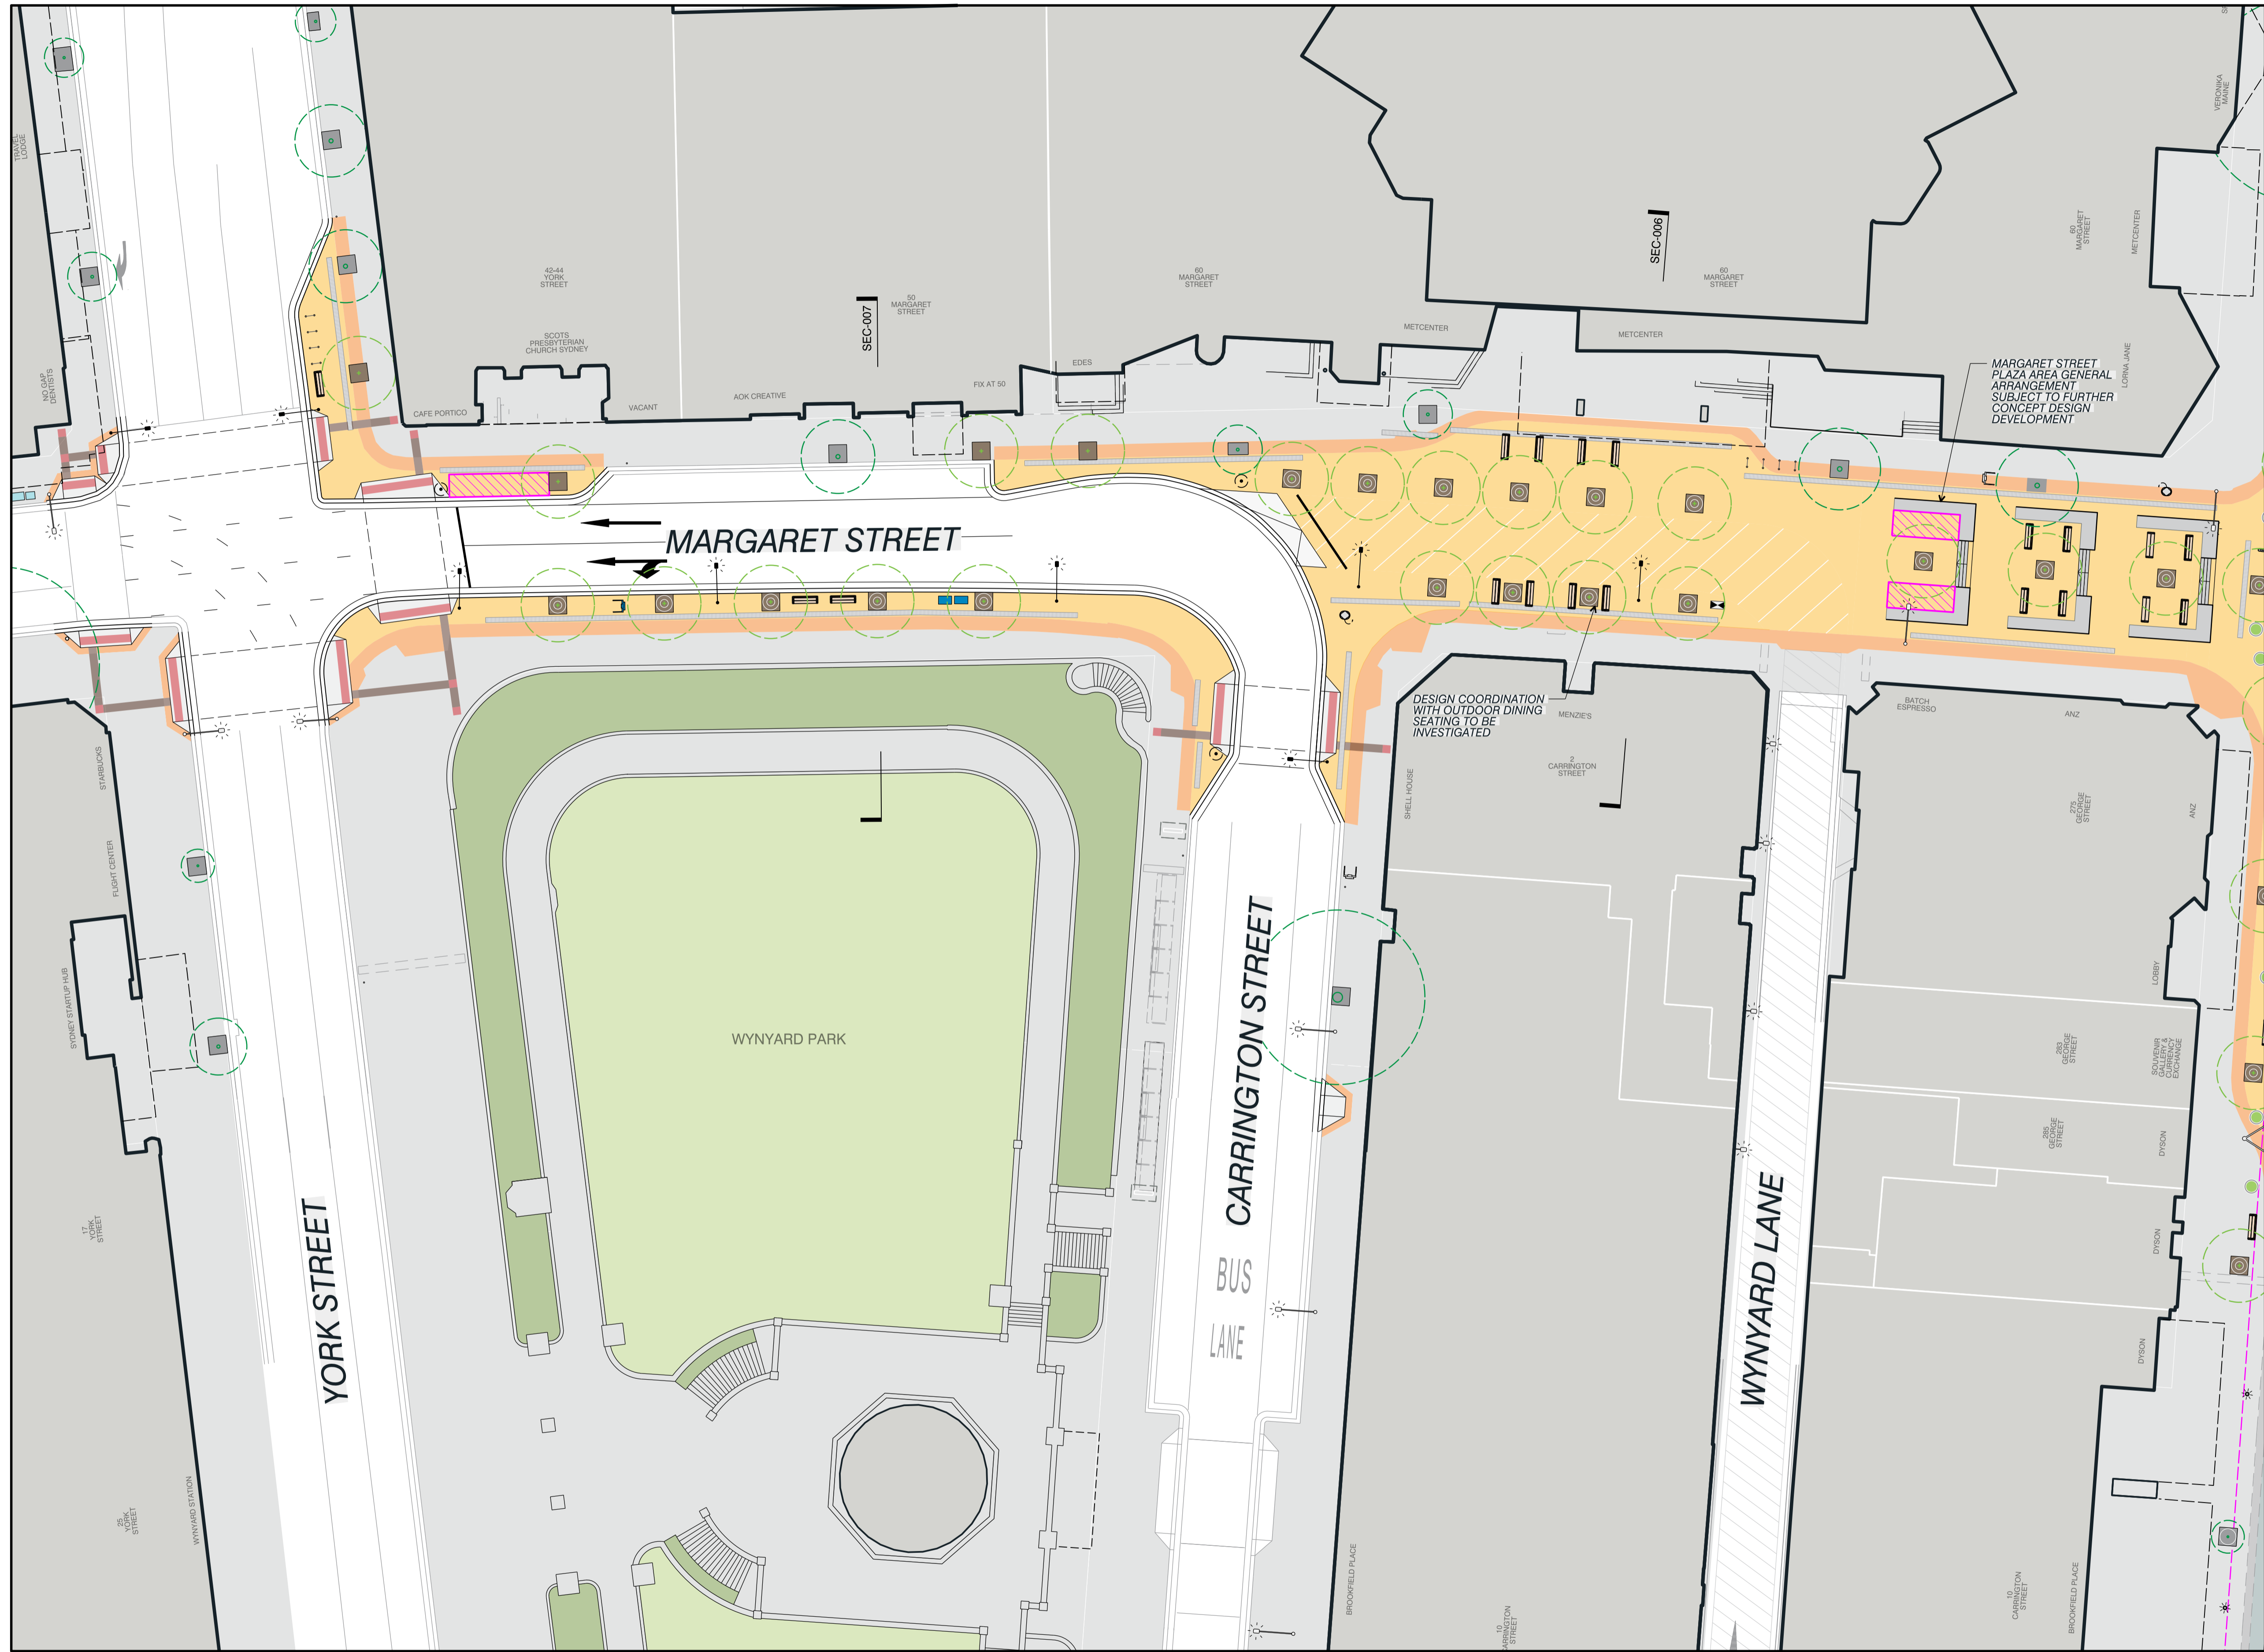


LEGEND

- FOOTPATH PROPOSED
- OUTDOOR DINING AREA OPPORTUNITY
- DKE+2.1m OFFSET
- BENCH PROPOSED
- URBAN DESK PROPOSED
- PLANTER PROPOSED BY OTHERS
- PLANTER - CLUSTER PROPOSED BY OTHERS
- BUBBLER PROPOSED
- COMMS PYLON PROPOSED
- COMMS PYLON EXISTING RELOCATED
- COMMS PYLON EXISTING RETAINED
- PUBLIC PHONE EXISTING RELOCATED
- PUBLIC PHONE EXISTING RETAINED
- BIN (120L) PROPOSED
- BOLLARDS PROPOSED
- BIKE HOOP PROPOSED
- TREE EXISTING
- TREE PIT EXISTING
- TREE PROPOSED
- TREE PIT PROPOSED
- TRENCH DRAIN PROPOSED
- TCS CABINET EXISTING
- SLR CABINET EXISTING
- TCS CABINET PROPOSED
- MAIN SWITCH BOARD EXISTING
- MAIN SWITCH BOARD PROPOSED
- SMARTPOLE PROPOSED
- SMARTPOLE EXISTING

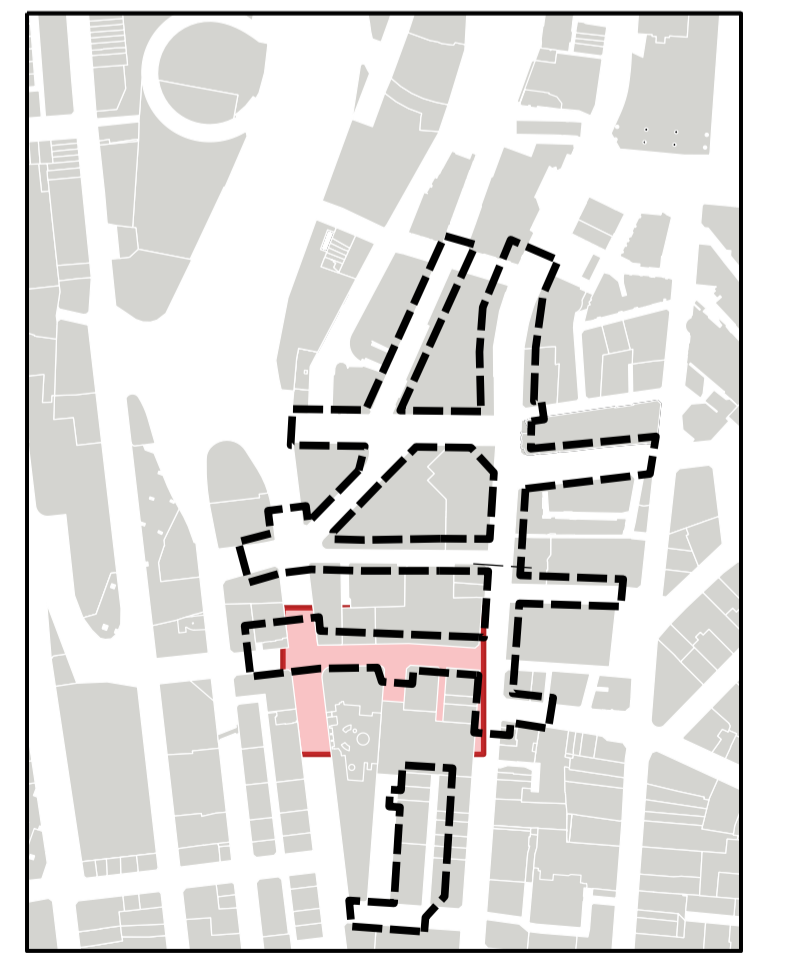

Revisions		
No.	Date	Description
A	09.10.2022	FOR REVIEW
B	11.04.2024	FOR REVIEW

Drawings that do not show status have not been verified by City Design and are not to be used for any purpose other than for preliminary information. Do not scale off drawings. Use figured dimensions only. Verify all dimensions on site before commencing work and refer any discrepancies to City Design. © Copyright The information contained in this drawing remains the property of City Design and is not to be reused or copied without permission.

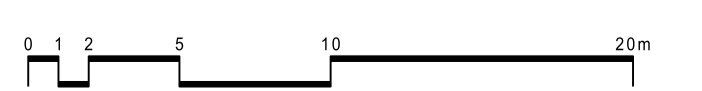


Designer
City of Sydney
City Design Unit

Town Hall House
450 Kent Street
GPO Box 1591
Sydney NSW 2001
Telephone 02 9355 9333
www.cityofsydney.nsw.gov.au



Project
George Street North
Pedestrianisation

Project No.
C33038

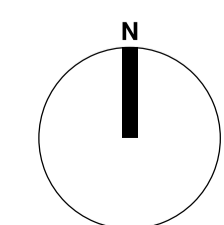


Drawing
Concept Design
Margaret Street

Drawing Status
PRELIMINARY


Scale 1:250 | Sheet Size A1 | Sheet 01 of 01 | Issue B

Drawing Number
DRG-805

P:\CITY OF SYDNEY\Projects\George Street North Pedestrianisation\Drawings\DRG-805.dwg, 11/04/2024 10:00:00 AM, User: jason.brown, Plot: DRG-805.dwg, Scale: 1:250, Sheet: 01 of 01, Issue: B

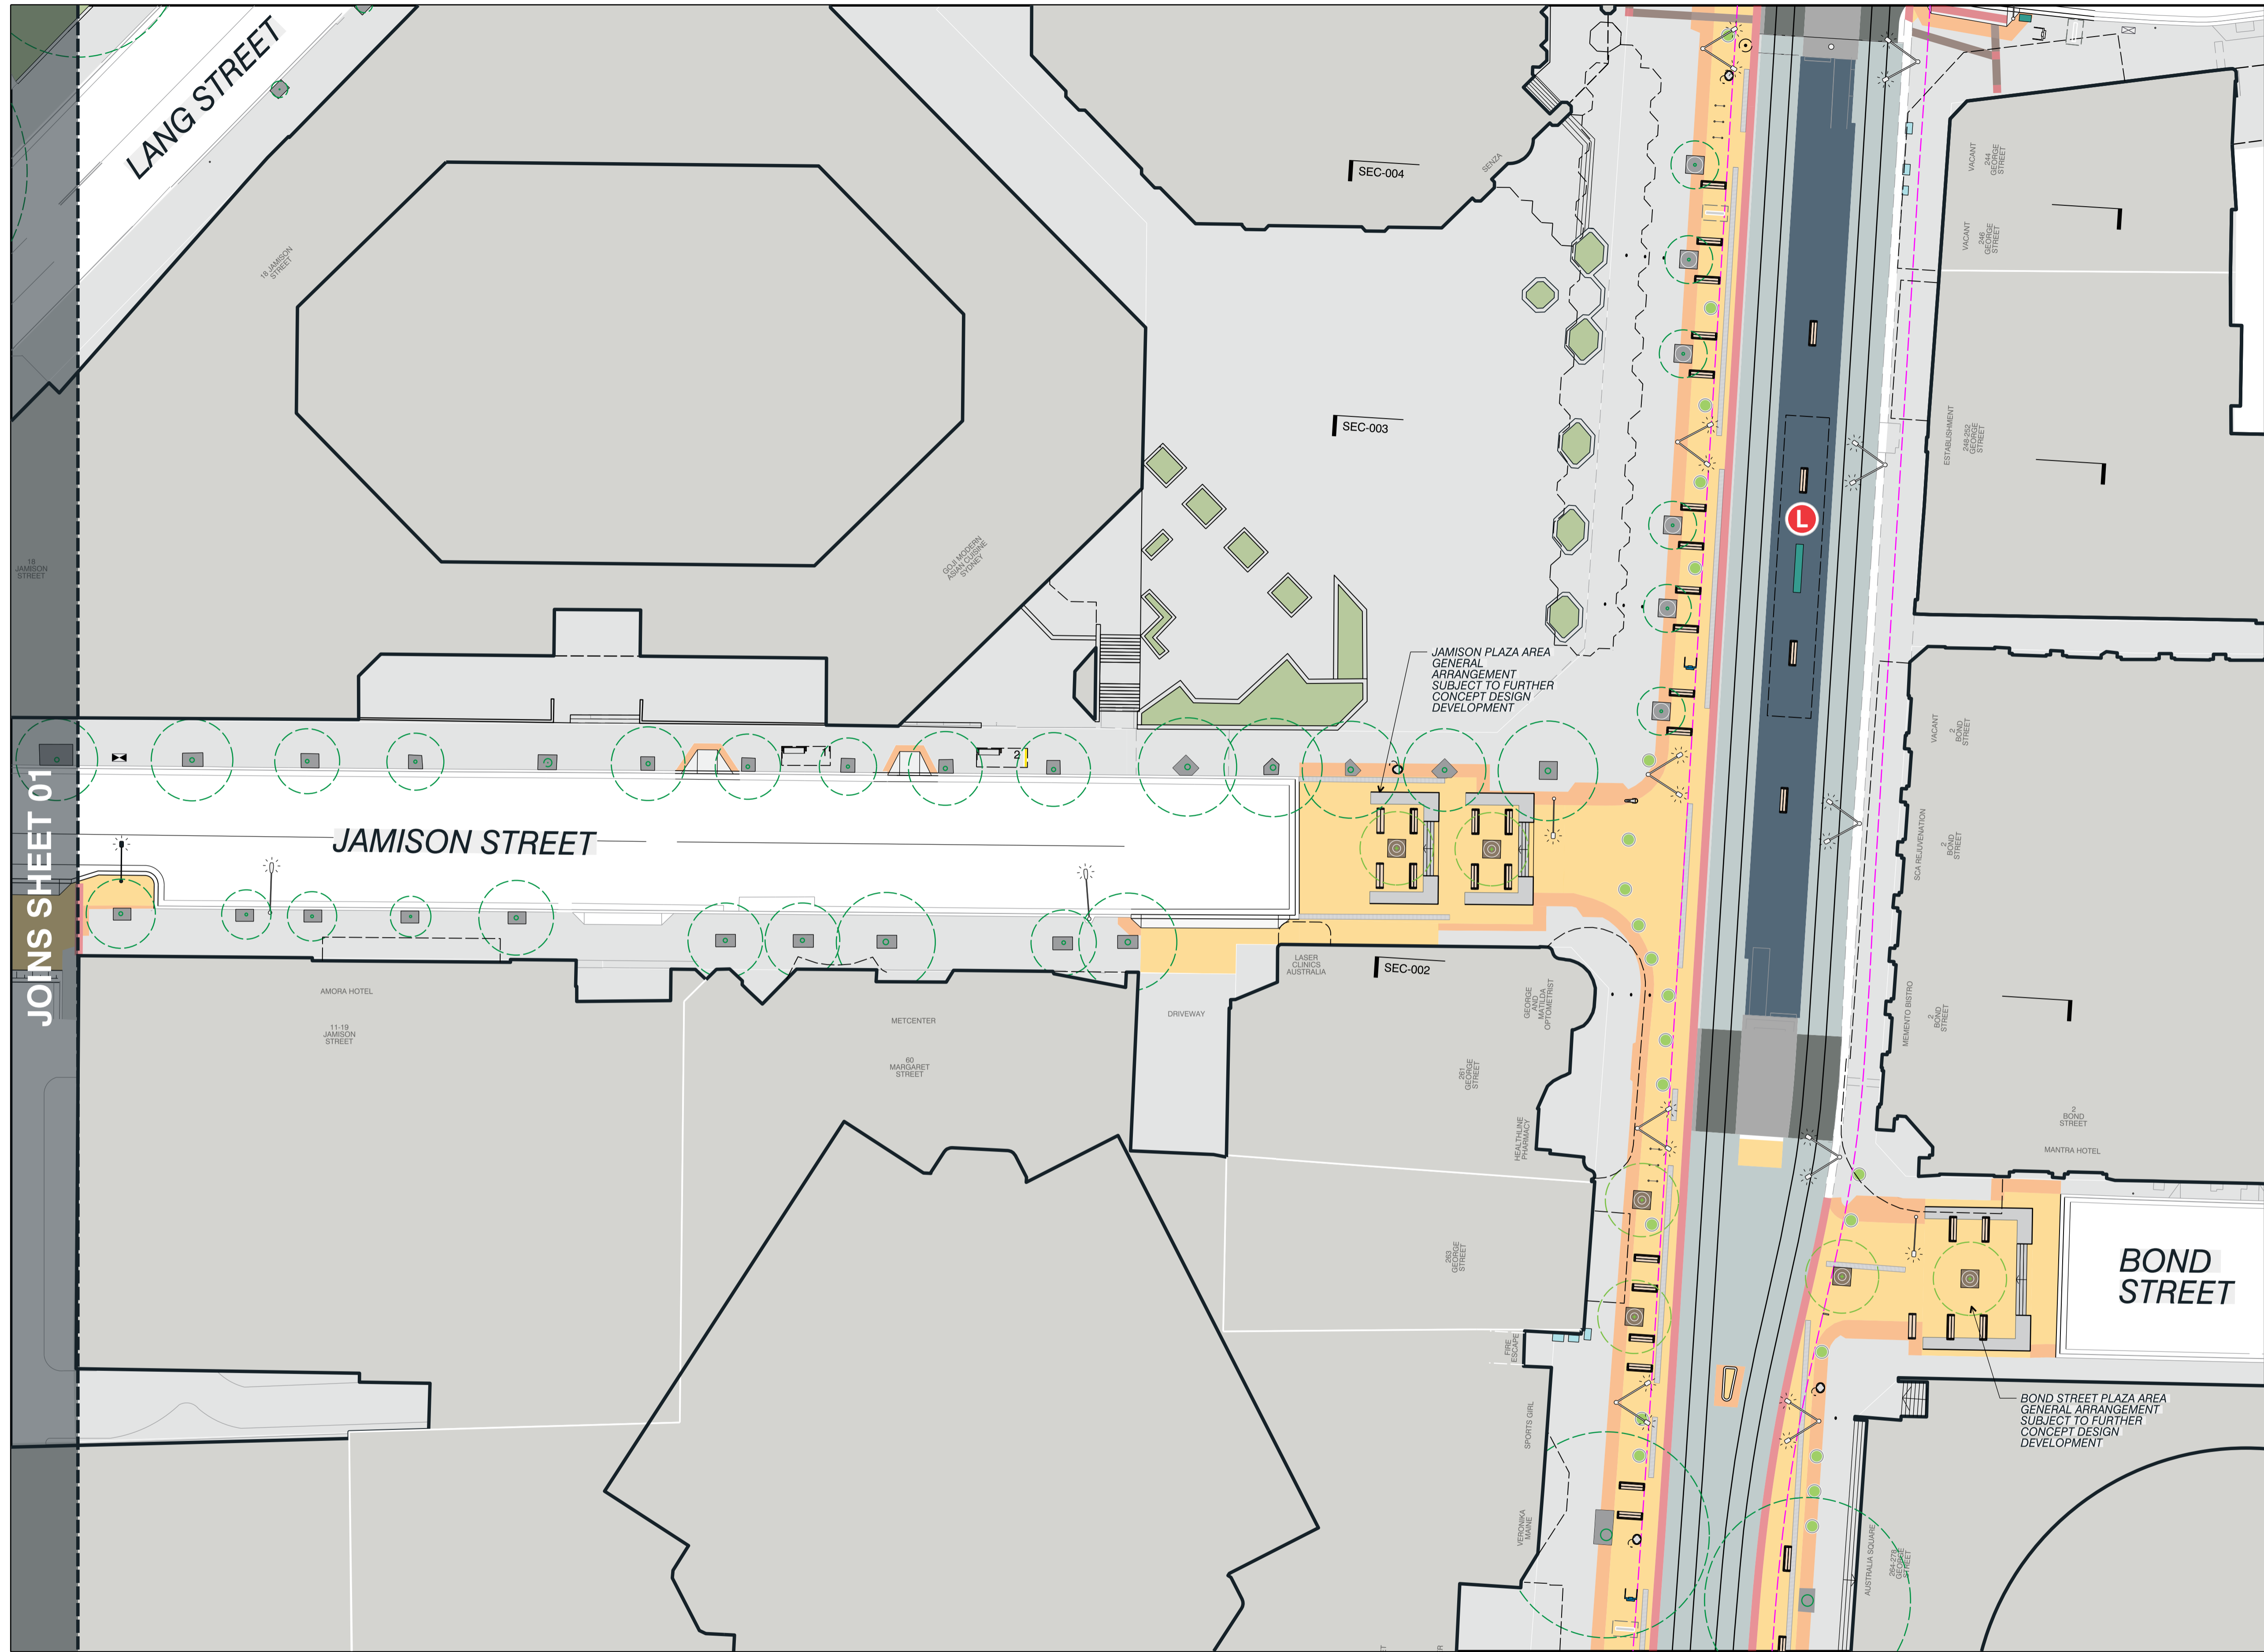


- ### LEGEND
- FOOTPATH PROPOSED
 - OUTDOOR DINING AREA OPPORTUNITY
 - DKE+2.1m OFFSET
 - BENCH PROPOSED
 - URBAN DESK PROPOSED
 - PLANTER PROPOSED BY OTHERS
 - PLANTER - CLUSTER PROPOSED BY OTHERS
 - BUBBLER PROPOSED
 - COMMS PYLON PROPOSED
 - COMMS PYLON EXISTING RELOCATED
 - COMMS PYLON EXISTING RETAINED
 - PUBLIC PHONE EXISTING RELOCATED
 - PUBLIC PHONE EXISTING RETAINED
 - BIN (120L) PROPOSED
 - BOLLARDS PROPOSED
 - BIKE HOOP PROPOSED
 - TREE EXISTING
 - TREE PIT EXISTING
 - TREE PROPOSED
 - TREE PIT PROPOSED
 - TRENCH DRAIN PROPOSED
 - TCS CABINET EXISTING
 - SLR CABINET EXISTING
 - TCS CABINET PROPOSED
 - MAIN SWITCH BOARD EXISTING
 - MAIN SWITCH BOARD PROPOSED
 - SMARTPOLE PROPOSED
 - SMARTPOLE EXISTING

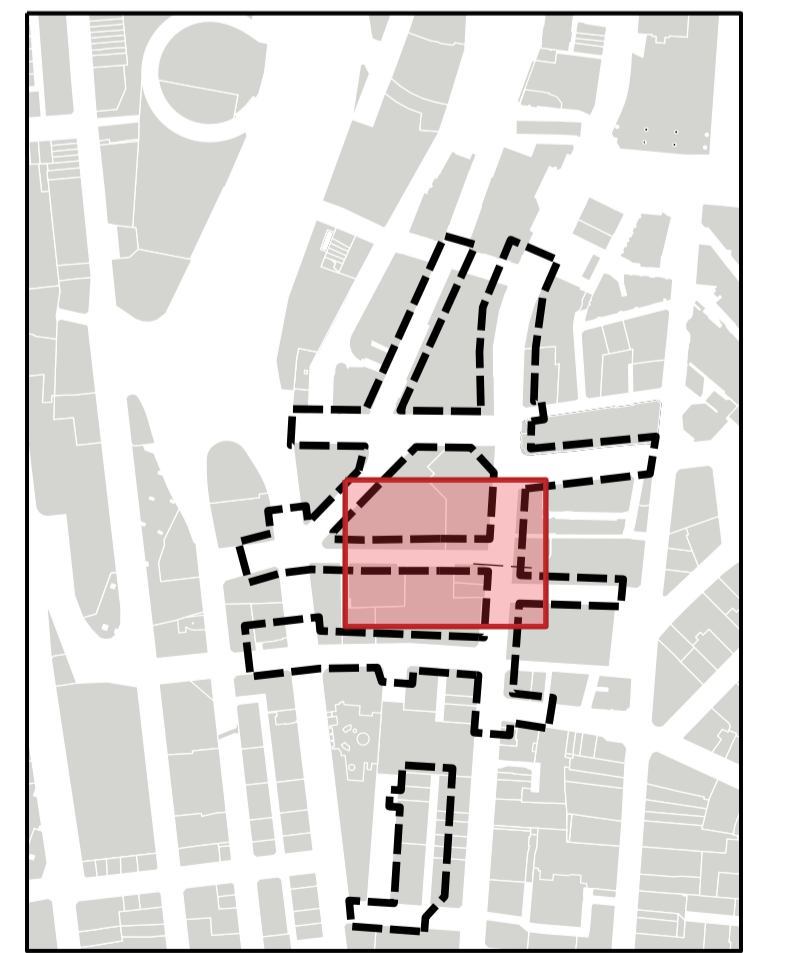

Revisions		
No.	Date	Description
A	09.10.2022	FOR REVIEW
B	11.04.2024	FOR REVIEW

Drawings that do not show status have not been verified by City Design and are not to be used for any purpose other than for preliminary information. Do not scale off drawings. Use figured dimensions only. Verify all dimensions on site before commencing work and refer any discrepancies to City Design.

© Copyright
The information contained in this drawing remains the property of City Design and is not to be reused or copied without permission.

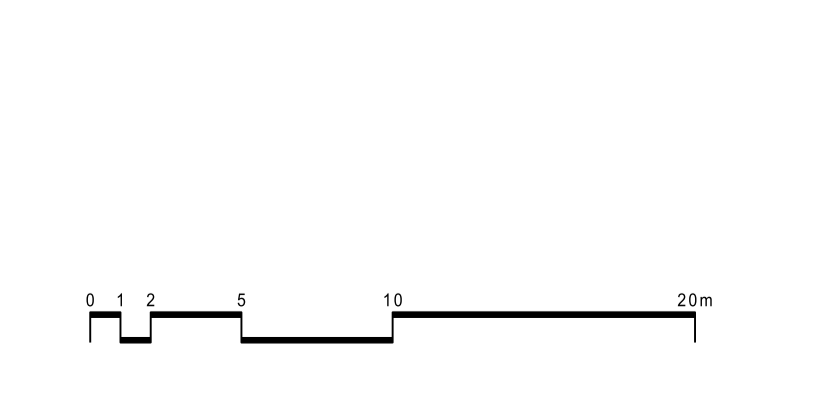

Designer
City of Sydney
City Design Unit

Town Hall House
456 Kent Street
GPO Box 1591
Sydney NSW 2001
Telephone 02 9365 9333
www.cityofsydney.nsw.gov.au

Project
George Street North Pedestrianisation

Project No.
C33038

Drawing
Concept Design
Jamison Street

Drawing Status
PRELIMINARY


Scale
1:250


Sheet Size
A1

Sheet
02 of 02

Issue
B

Drawing Number
DRG-810

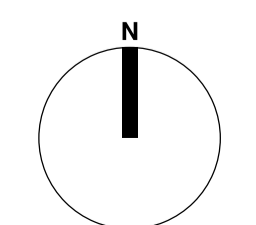


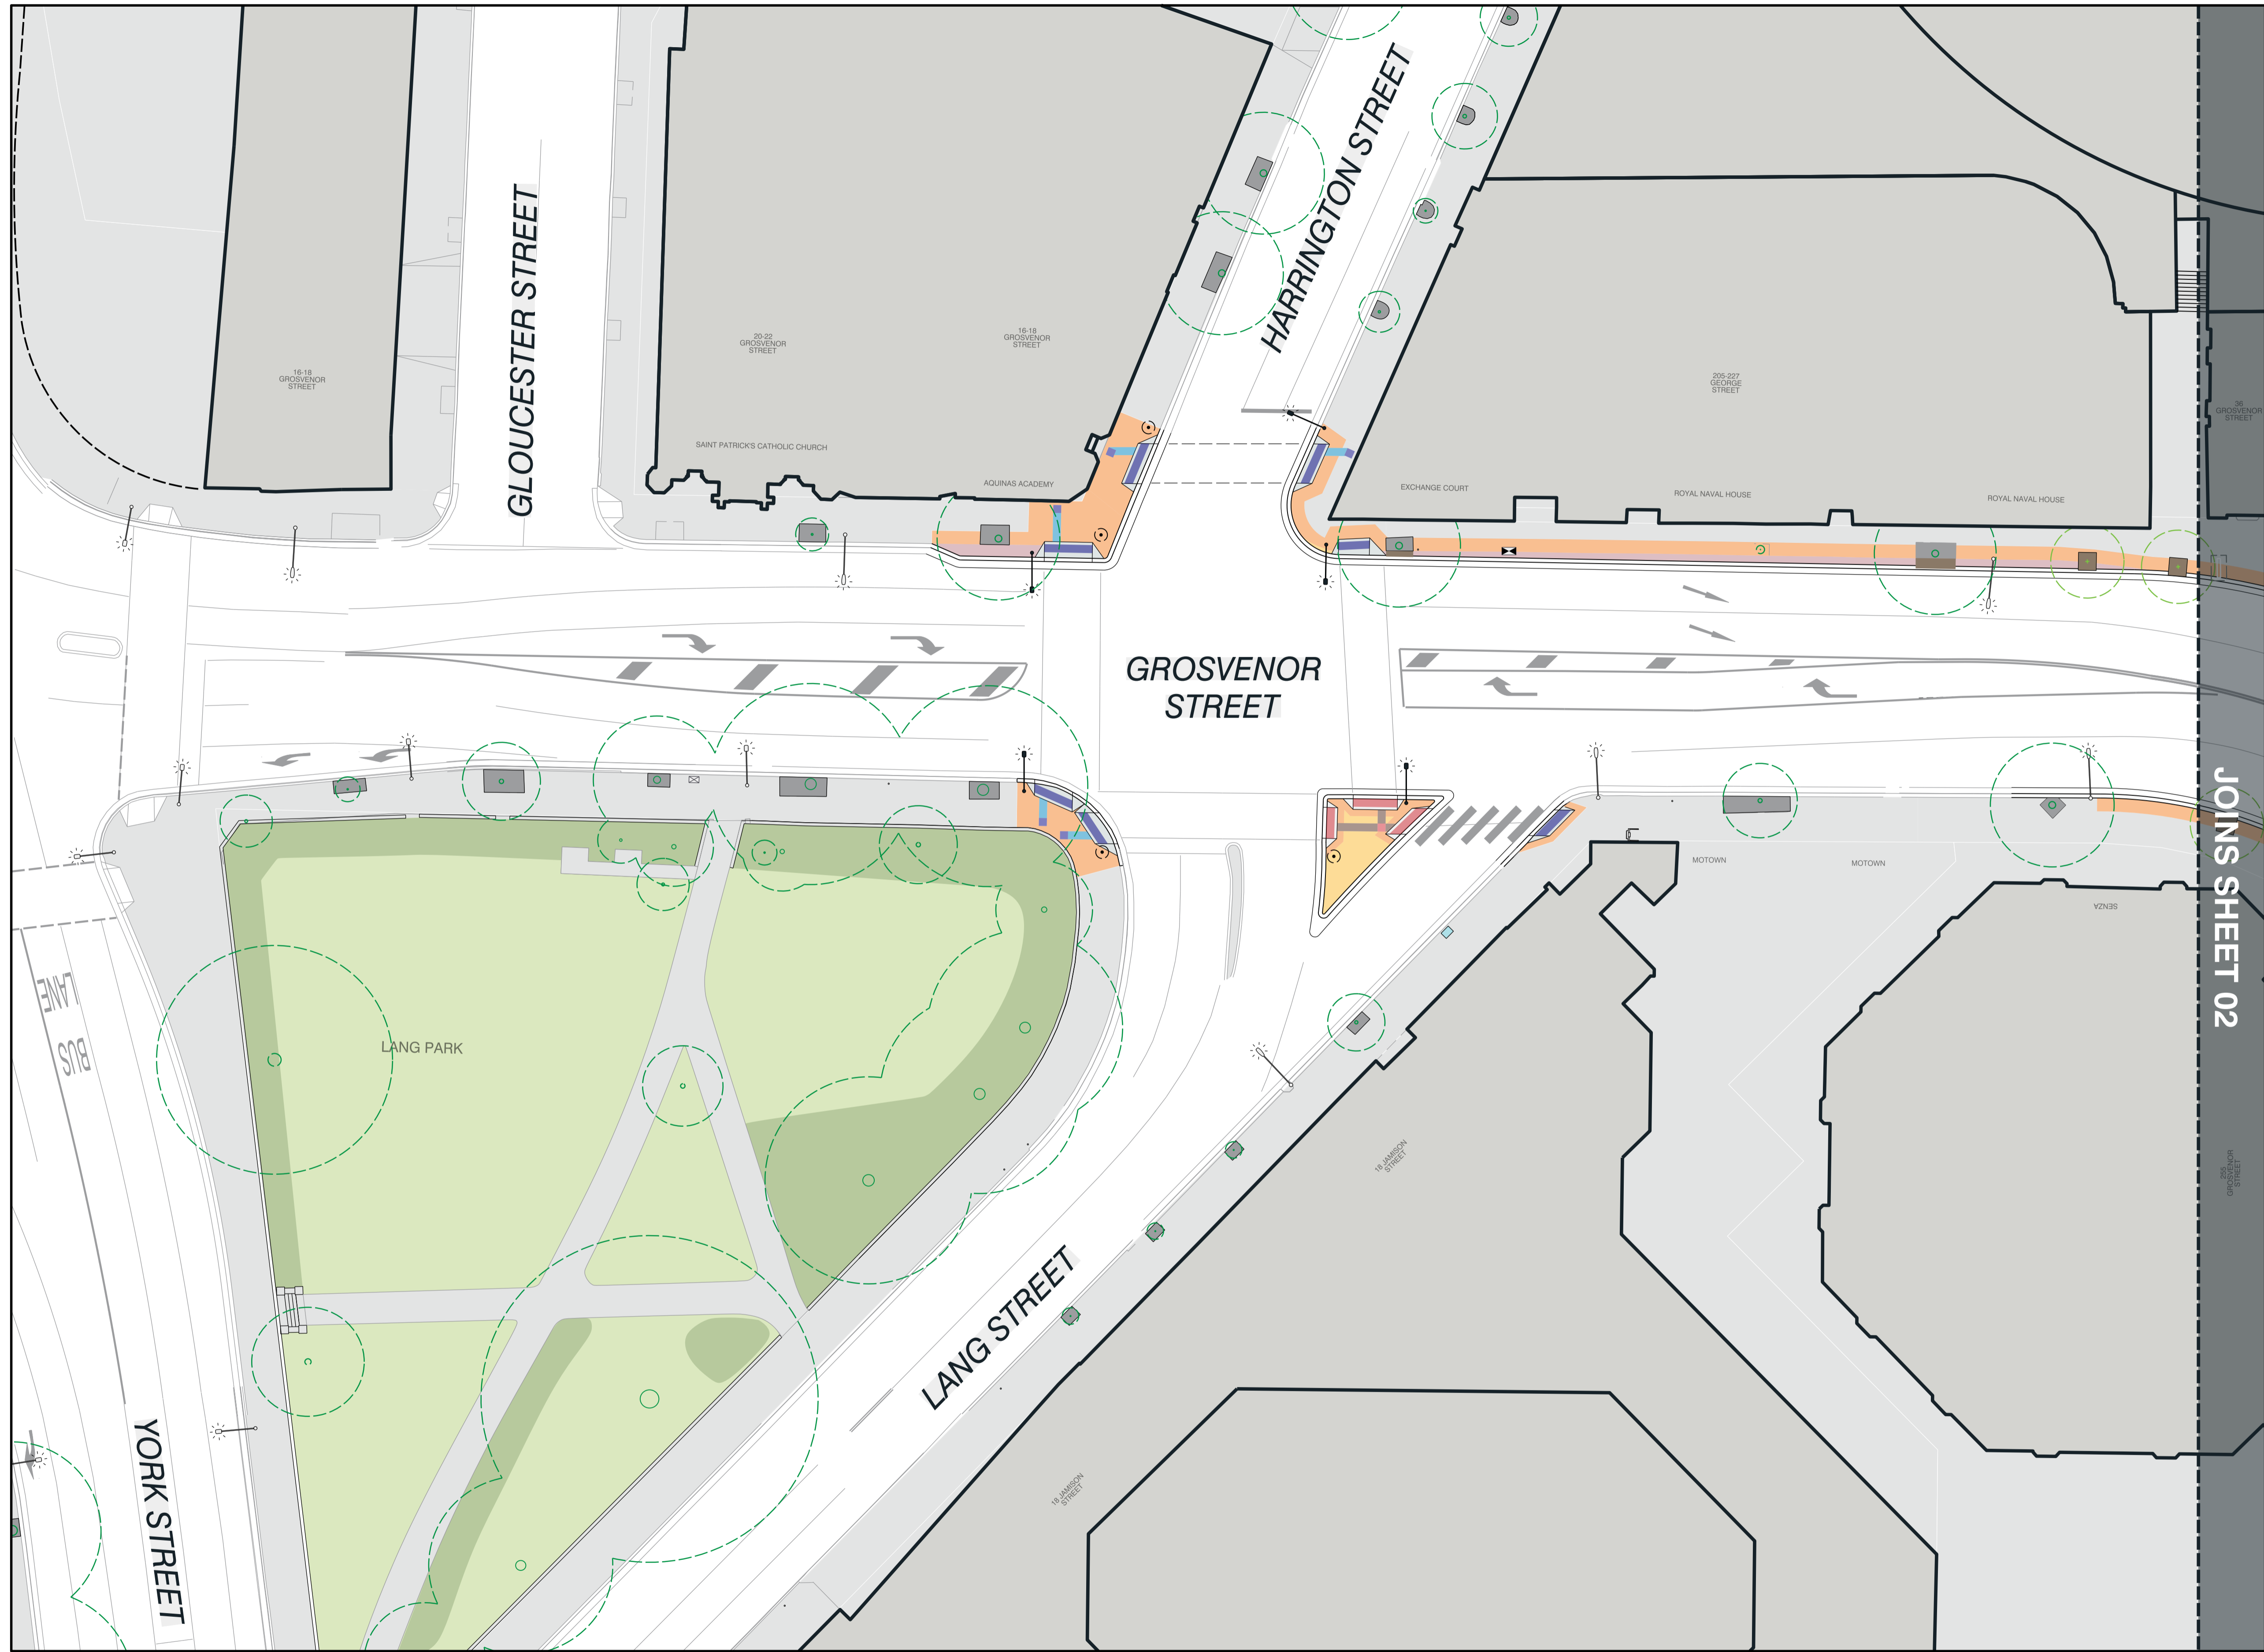

LEGEND


- FOOTPATH PROPOSED
- OUTDOOR DINING AREA OPPORTUNITY
- DKE+2.1m OFFSET
- BENCH PROPOSED
- URBAN DESK PROPOSED
- PLANTER PROPOSED BY OTHERS
- PLANTER - CLUSTER PROPOSED BY OTHERS
- BUBBLER PROPOSED
- COMMS PYLON PROPOSED
- COMMS PYLON EXISTING RELOCATED
- COMMS PYLON EXISTING RETAINED
- PUBLIC PHONE EXISTING RELOCATED
- PUBLIC PHONE EXISTING RETAINED
- BIN (120L) PROPOSED
- BOLLARDS PROPOSED
- BIKE HOOP PROPOSED
- TREE EXISTING
- TREE PIT EXISTING
- TREE PROPOSED
- TREE PIT PROPOSED
- TRENCH DRAIN PROPOSED
- TCS CABINET EXISTING
- SLR CABINET EXISTING
- TCS CABINET PROPOSED
- MAIN SWITCH BOARD EXISTING
- MAIN SWITCH BOARD PROPOSED
- SMARTPOLE PROPOSED
- SMARTPOLE EXISTING

JOINS SHEET 02

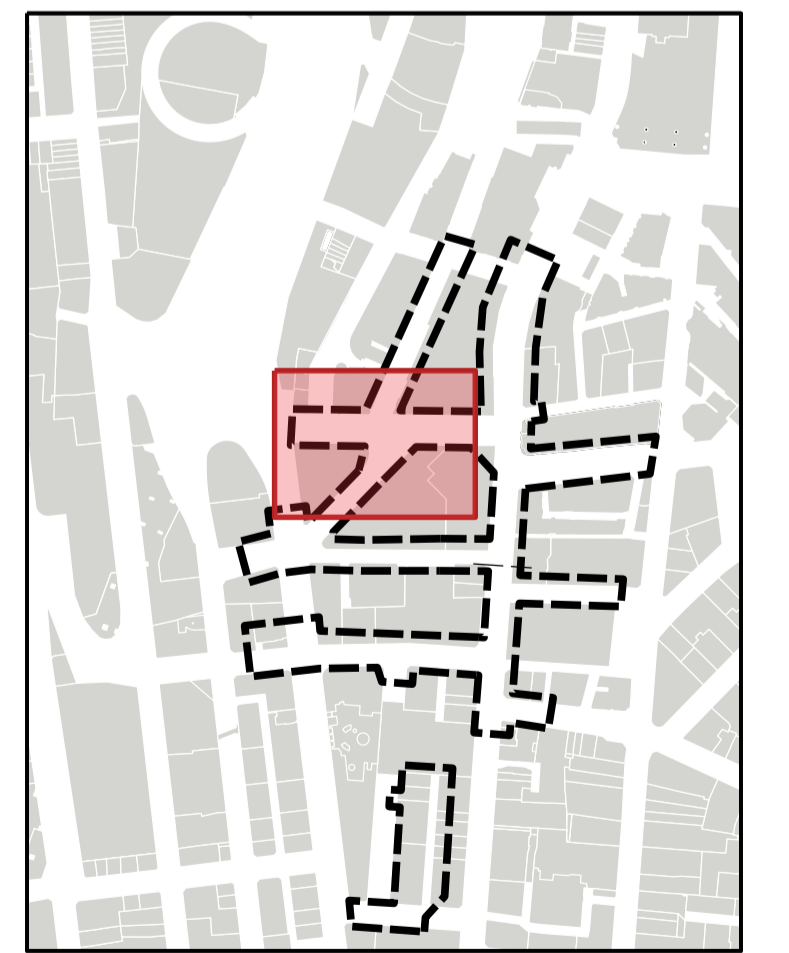

Revisions		
No.	Date	Description
A	09.10.2022	FOR REVIEW
B	11.04.2024	FOR REVIEW

Drawings that do not show status have not been verified by City Design and are not to be used for any purpose other than for preliminary information. Do not scale off drawings. Use figured dimensions only. Verify all dimensions on site before commencing work and refer any discrepancies to City Design.
 © Copyright
 The information contained in this drawing remains the property of City Design and is not to be reused or copied without permission.

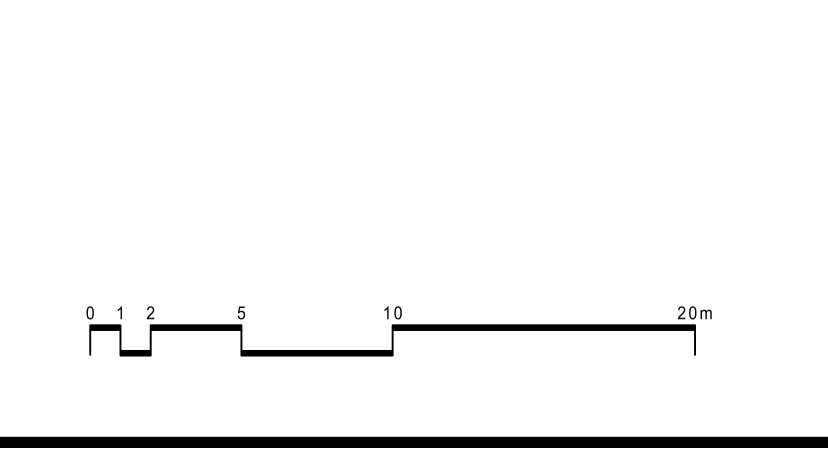

Designer
City of Sydney
 City Design Unit

Town Hall House
 456 Kent Street
 GPO Box 1591
 Sydney NSW 2001
 Telephone 02 9395 9333
 www.cityofsydney.nsw.gov.au

Project
George Street North Pedestrianisation

Project No.
C33038

Drawing
 Concept Design
 Grosvenor Street / Bridge Street

Drawing Status
PRELIMINARY


Scale 1:250


Sheet Size A1

Sheet 01 of 02


Issue B

Drawing Number
 DRG-806

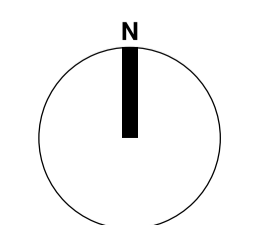

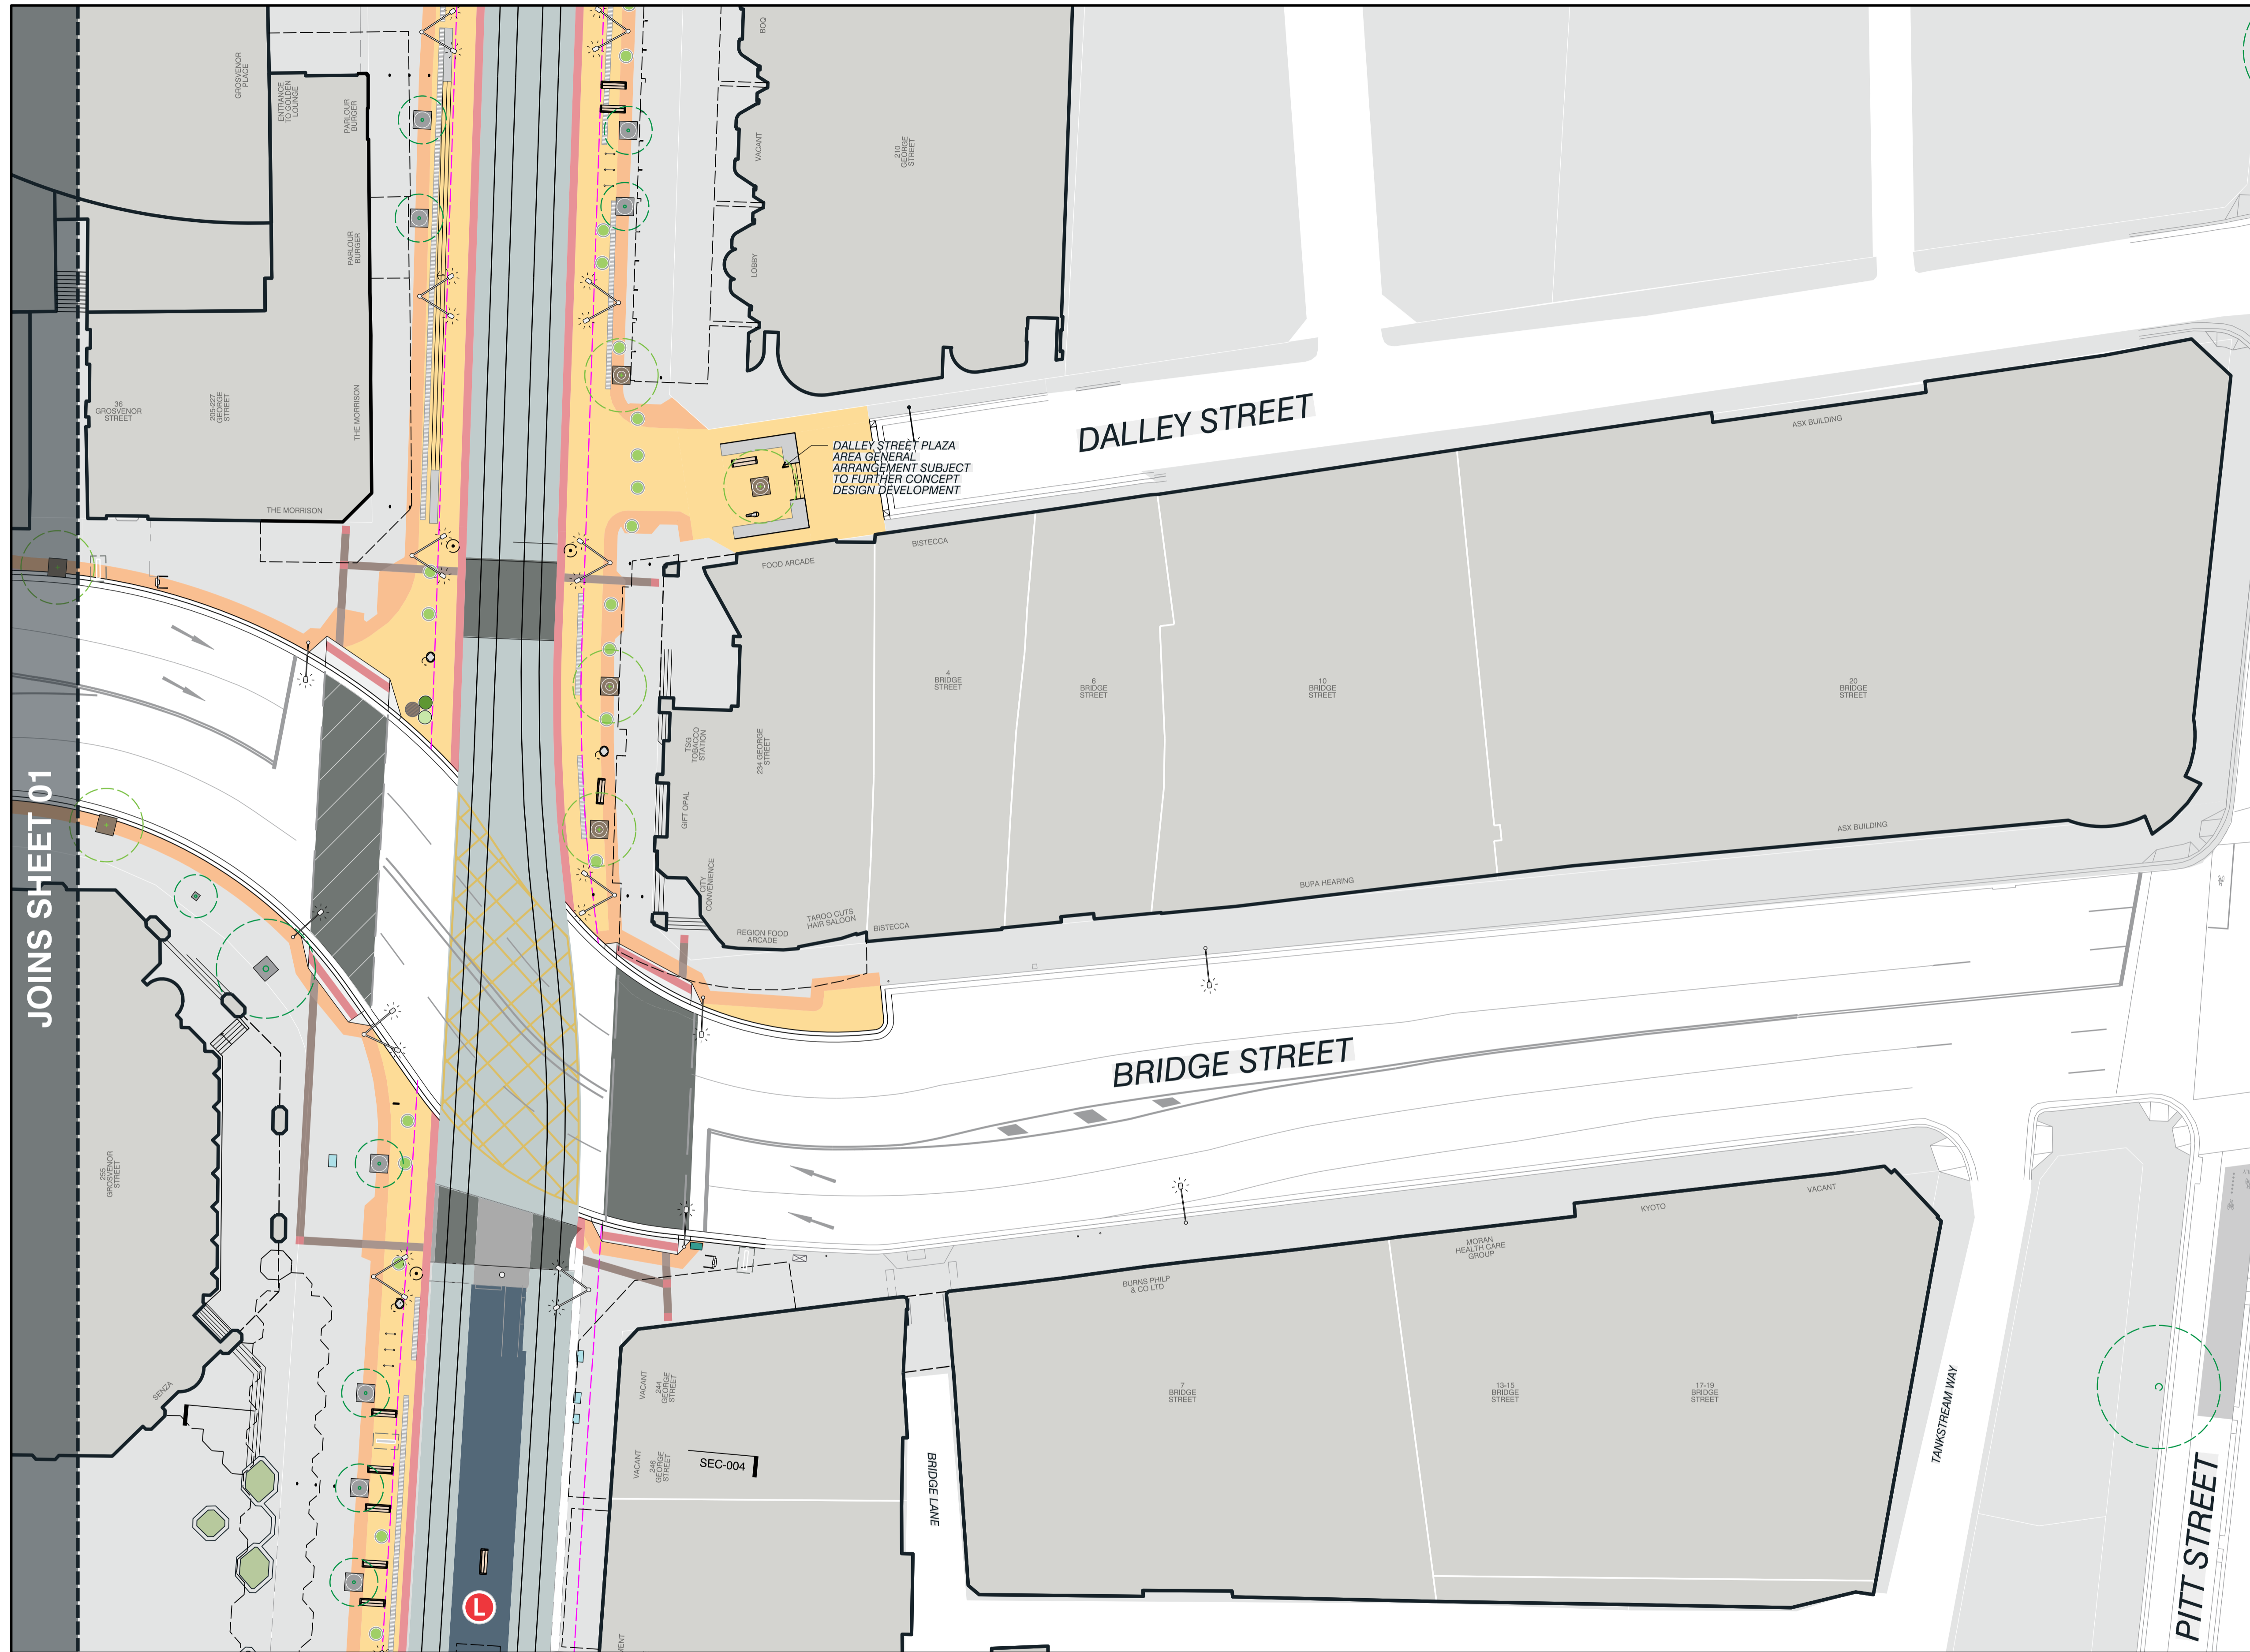

- ### LEGEND
- FOOTPATH PROPOSED
 - OUTDOOR DINING AREA OPPORTUNITY
 - DKE+2.1m OFFSET
 - BENCH PROPOSED
 - URBAN DESK PROPOSED
 - PLANTER PROPOSED BY OTHERS
 - PLANTER - CLUSTER PROPOSED BY OTHERS
 - BUBBLER PROPOSED
 - COMMS PYLON PROPOSED
 - COMMS PYLON EXISTING RELOCATED
 - COMMS PYLON EXISTING RETAINED
 - PUBLIC PHONE EXISTING RELOCATED
 - PUBLIC PHONE EXISTING RETAINED
 - BIN (120L) PROPOSED
 - BOLLARDS PROPOSED
 - BIKE HOOP PROPOSED
 - TREE EXISTING
 - TREE PIT EXISTING
 - TREE PROPOSED
 - TREE PIT PROPOSED
 - TRENCH DRAIN PROPOSED
 - TCS CABINET EXISTING
 - SLR CABINET EXISTING
 - TCS CABINET PROPOSED
 - MAIN SWITCH BOARD EXISTING
 - MAIN SWITCH BOARD PROPOSED
 - SMARTPOLE PROPOSED
 - SMARTPOLE EXISTING

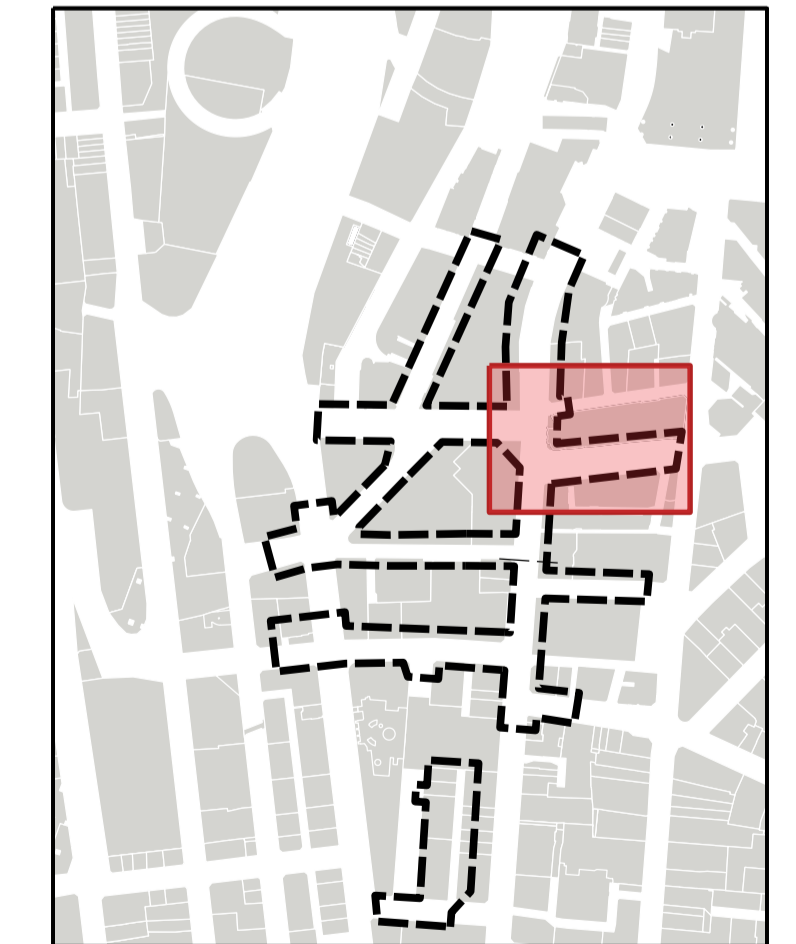


JOINS SHEET 01

453114.P4 - D:\CITYDESIGN\Projects\George Street North Pedestrianisation\Drawings\DRG-807 - Grosvenor Street / Bridge Street Pedestrianisation Concept Plan.rvt
 2024/04/11 11:04:32 AM
 2024/04/11 11:04:32 AM

Revisions		
No.	Date	Description
A	09.10.2022	FOR REVIEW
B	11.04.2024	FOR REVIEW

Drawings that do not show status have not been verified by City Design and are not to be used for any purpose other than for preliminary information. Do not scale off drawings. Use figured dimensions only. Verify all dimensions on site before commencing work and refer any discrepancies to City Design.
 © Copyright
 The information contained in this drawing remains the property of City Design and is not to be reused or copied without permission.

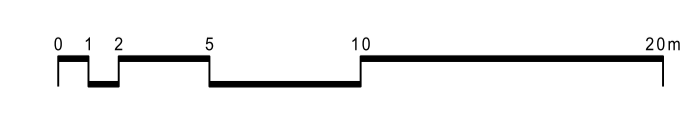


Designer
City of Sydney
 City Design Unit

Town Hall House
 456 Kent Street
 GPO Box 1591
 Sydney NSW 2001
 Telephone 02 9265 9333
 www.cityofsydney.nsw.gov.au



Project
George Street North Pedestrianisation

Project No.
C33038

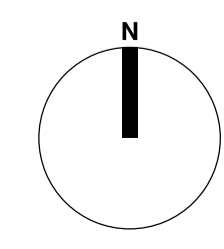


Drawing
 Concept Design
 Grosvenor Street / Bridge Street

Drawing Status
PRELIMINARY


Scale	Sheet Size	Sheet	Issue
1:250	A1	02 of 02	B

Drawing Number
 DRG-807

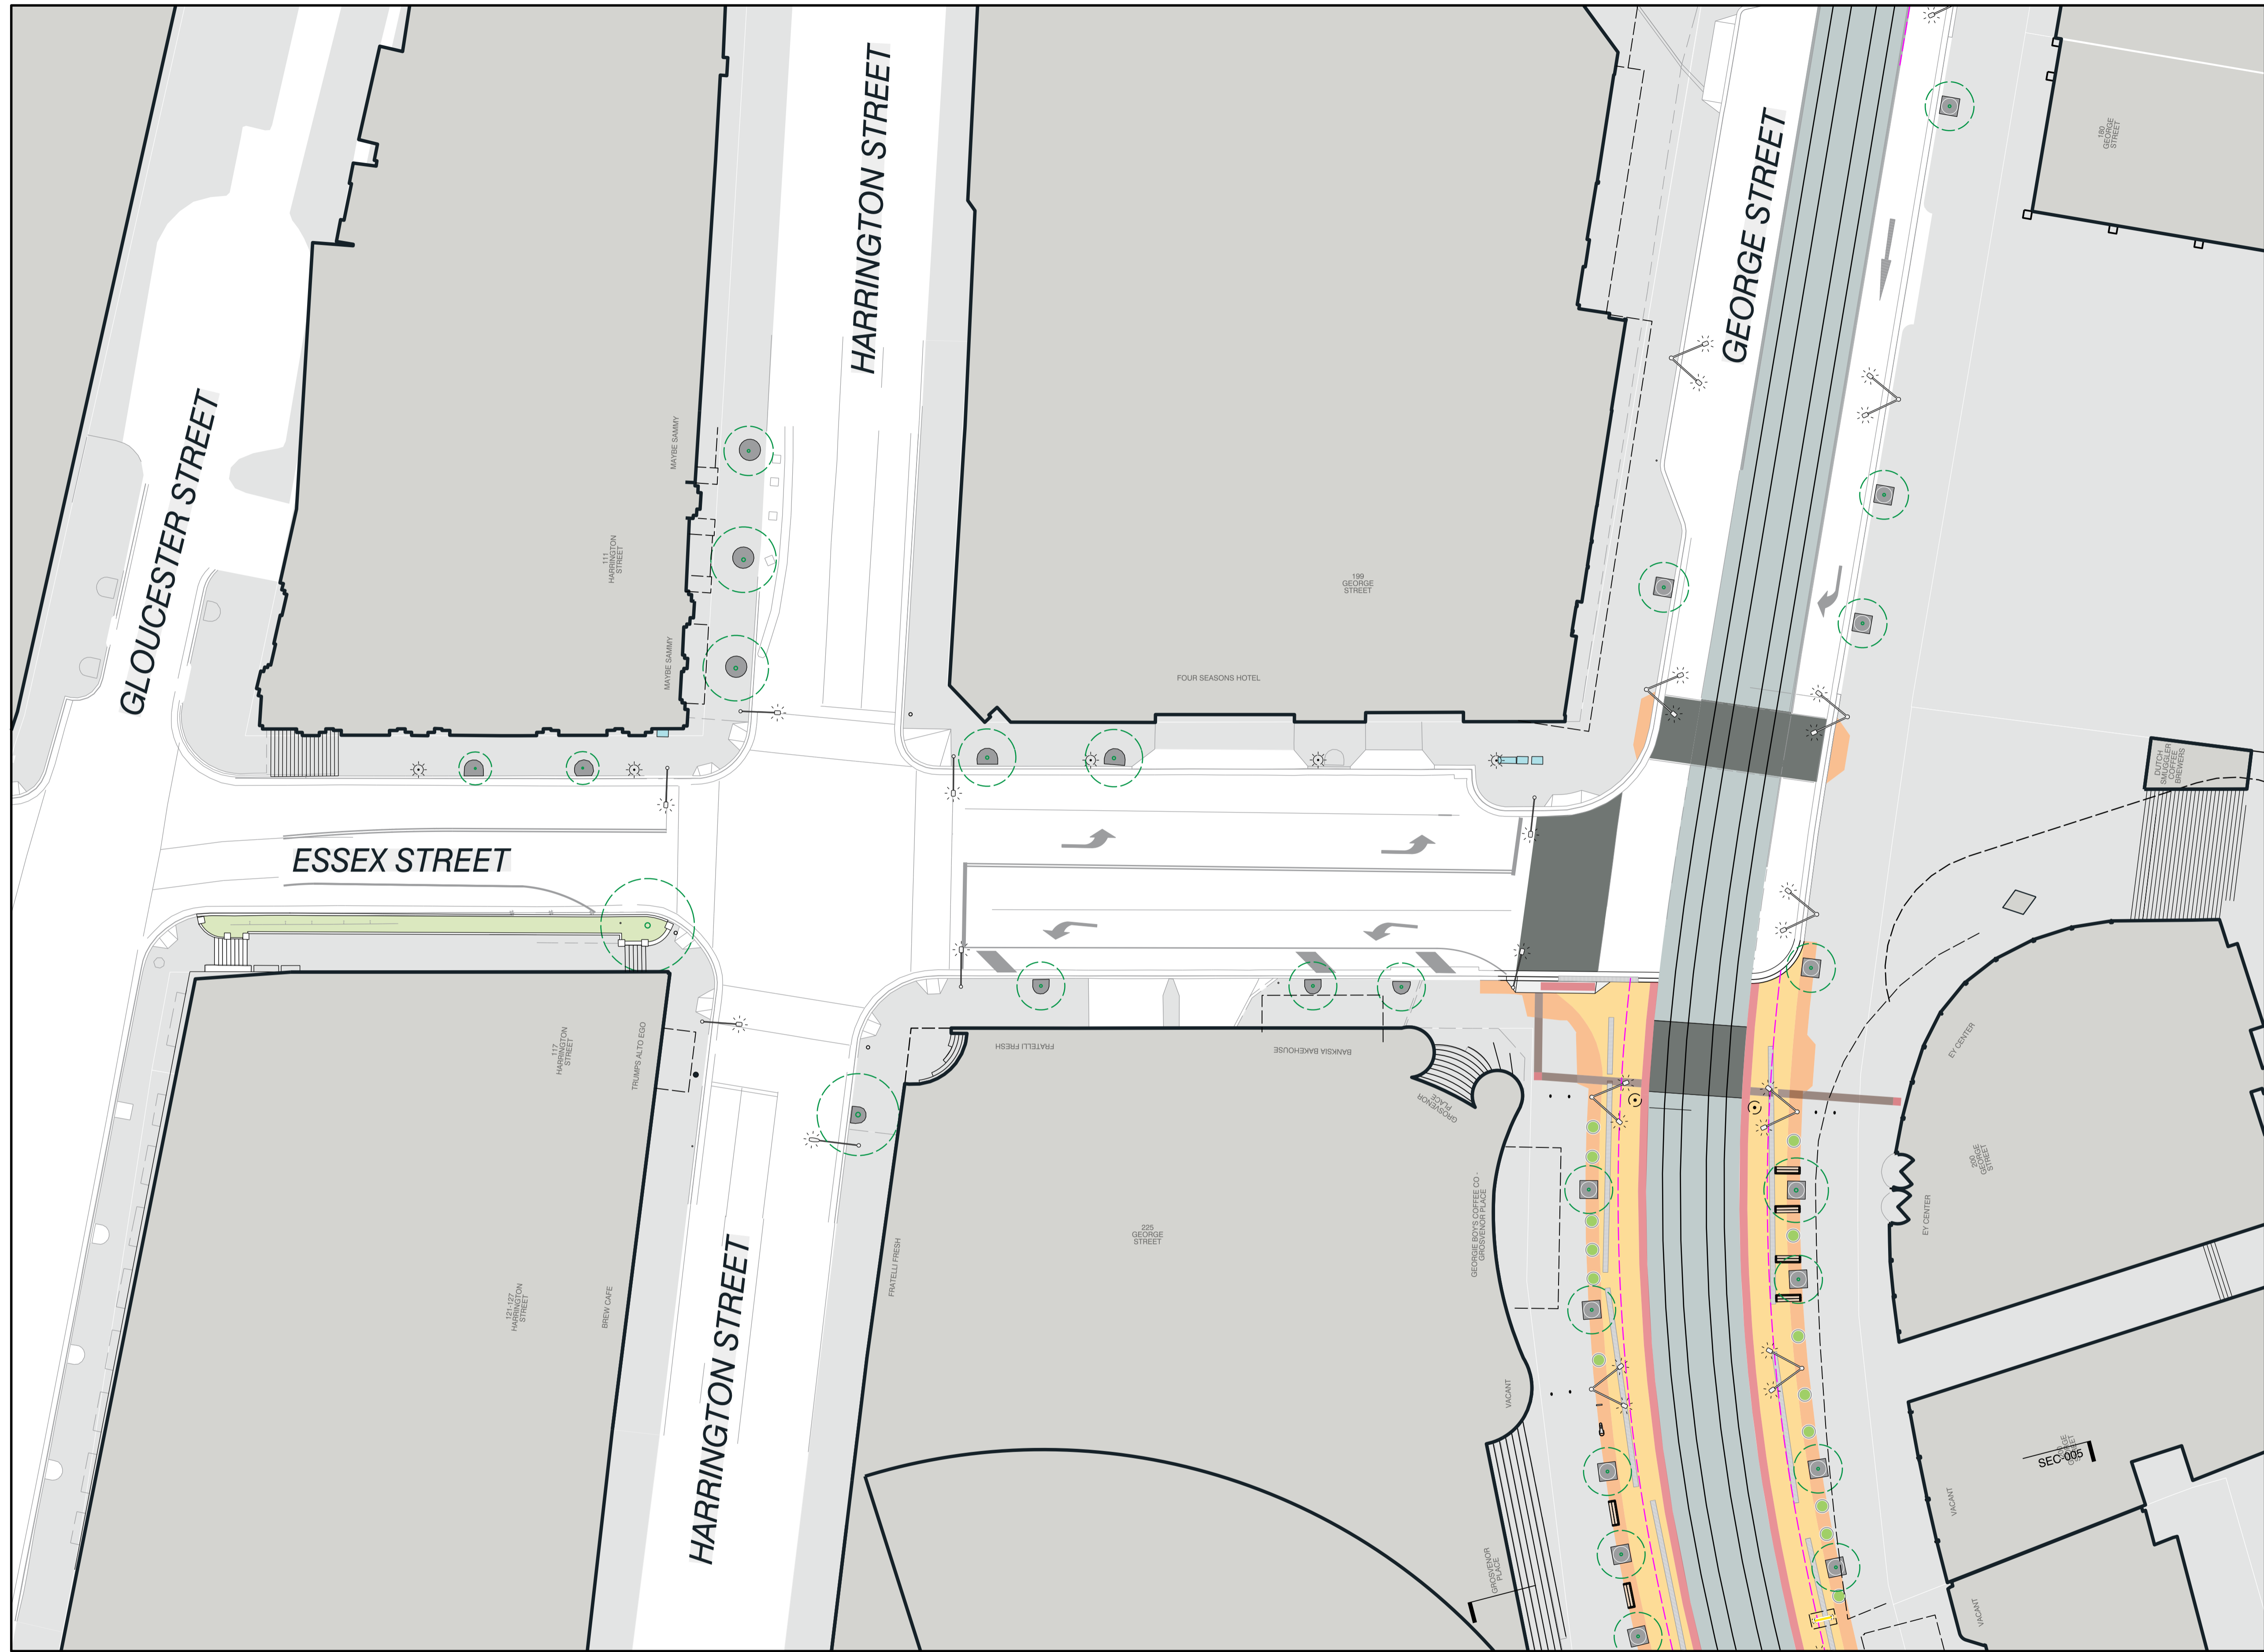


LEGEND

- FOOTPATH PROPOSED
- OUTDOOR DINING AREA OPPORTUNITY
- DKE+2.1m OFFSET
- BENCH PROPOSED
- URBAN DESK PROPOSED
- PLANTER PROPOSED BY OTHERS
- PLANTER - CLUSTER PROPOSED BY OTHERS
- BUBBLER PROPOSED
- COMMS PYLON PROPOSED
- COMMS PYLON EXISTING RELOCATED
- COMMS PYLON EXISTING RETAINED
- PUBLIC PHONE EXISTING RELOCATED
- PUBLIC PHONE EXISTING RETAINED
- BIN (120L) PROPOSED
- BOLLARDS PROPOSED
- BIKE HOOP PROPOSED
- TREE EXISTING
- TREE PIT EXISTING
- TREE PROPOSED
- TREE PIT PROPOSED
- TRENCH DRAIN PROPOSED
- TCS CABINET EXISTING
- SLR CABINET EXISTING
- TCS CABINET PROPOSED
- MAIN SWITCH BOARD EXISTING
- MAIN SWITCH BOARD PROPOSED
- SMARTPOLE PROPOSED
- SMARTPOLE EXISTING

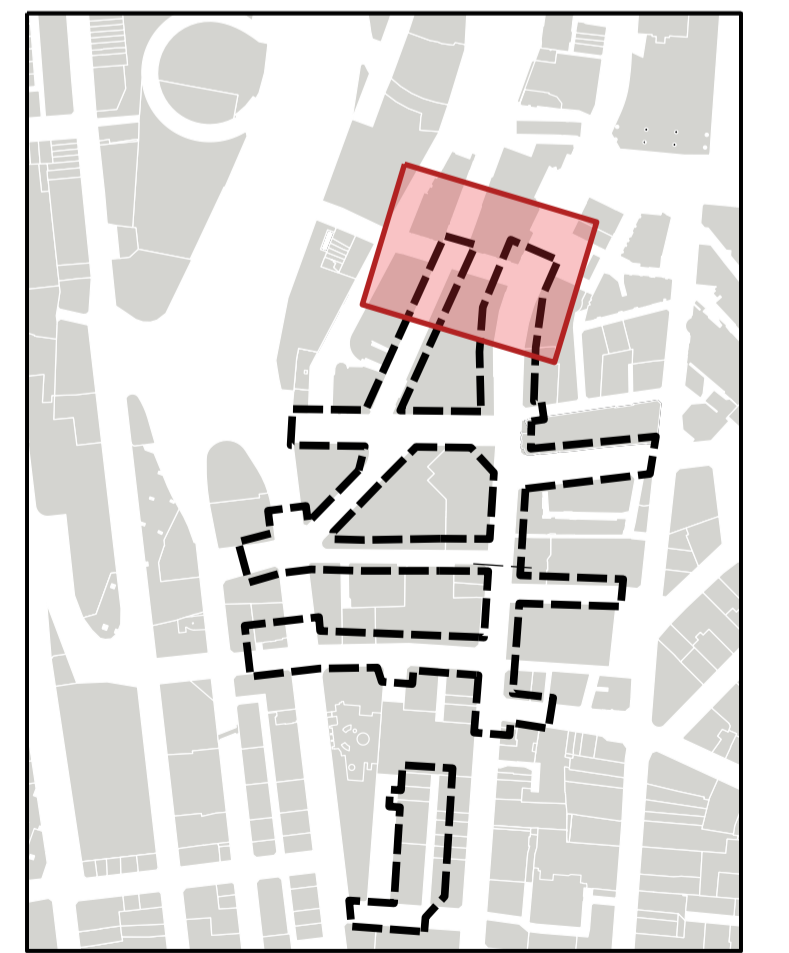

Revisions		
No.	Date	Description
A	09.10.2022	FOR REVIEW
B	11.04.2024	FOR REVIEW

Drawings that do not show status have not been verified by City Design and are not to be used for any purpose other than for preliminary information. Do not scale off drawings. Use figured dimensions only. Verify all dimensions on site before commencing work and refer any discrepancies to City Design.
 © Copyright
 The information contained in this drawing remains the property of City Design and is not to be reused or copied without permission.

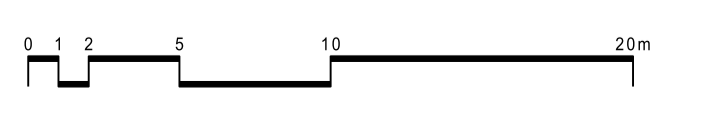


Designer
City of Sydney
 City Design Unit

Town Hall House
 456 Kent Street
 GPO Box 1591
 Sydney NSW 2001
 Telephone 02 9365 9333
 www.cityofsydney.nsw.gov.au



Project
George Street North Pedestrianisation

Project No.
C33038

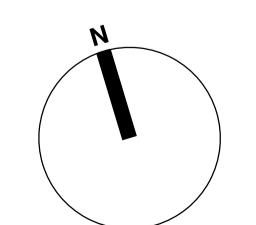

Drawing
 Concept Design
 Essex Street

Drawing Status
PRELIMINARY

Scale	Sheet Size	Sheet	Issue
1:250	A1	01 of 01	B
Drawing Number			
DRG-808			