


PUBLIC DOMAIN CONCEPT PLAN




CHARACTER IMAGES

 

PLANTING PALETTE



SECTION A-A

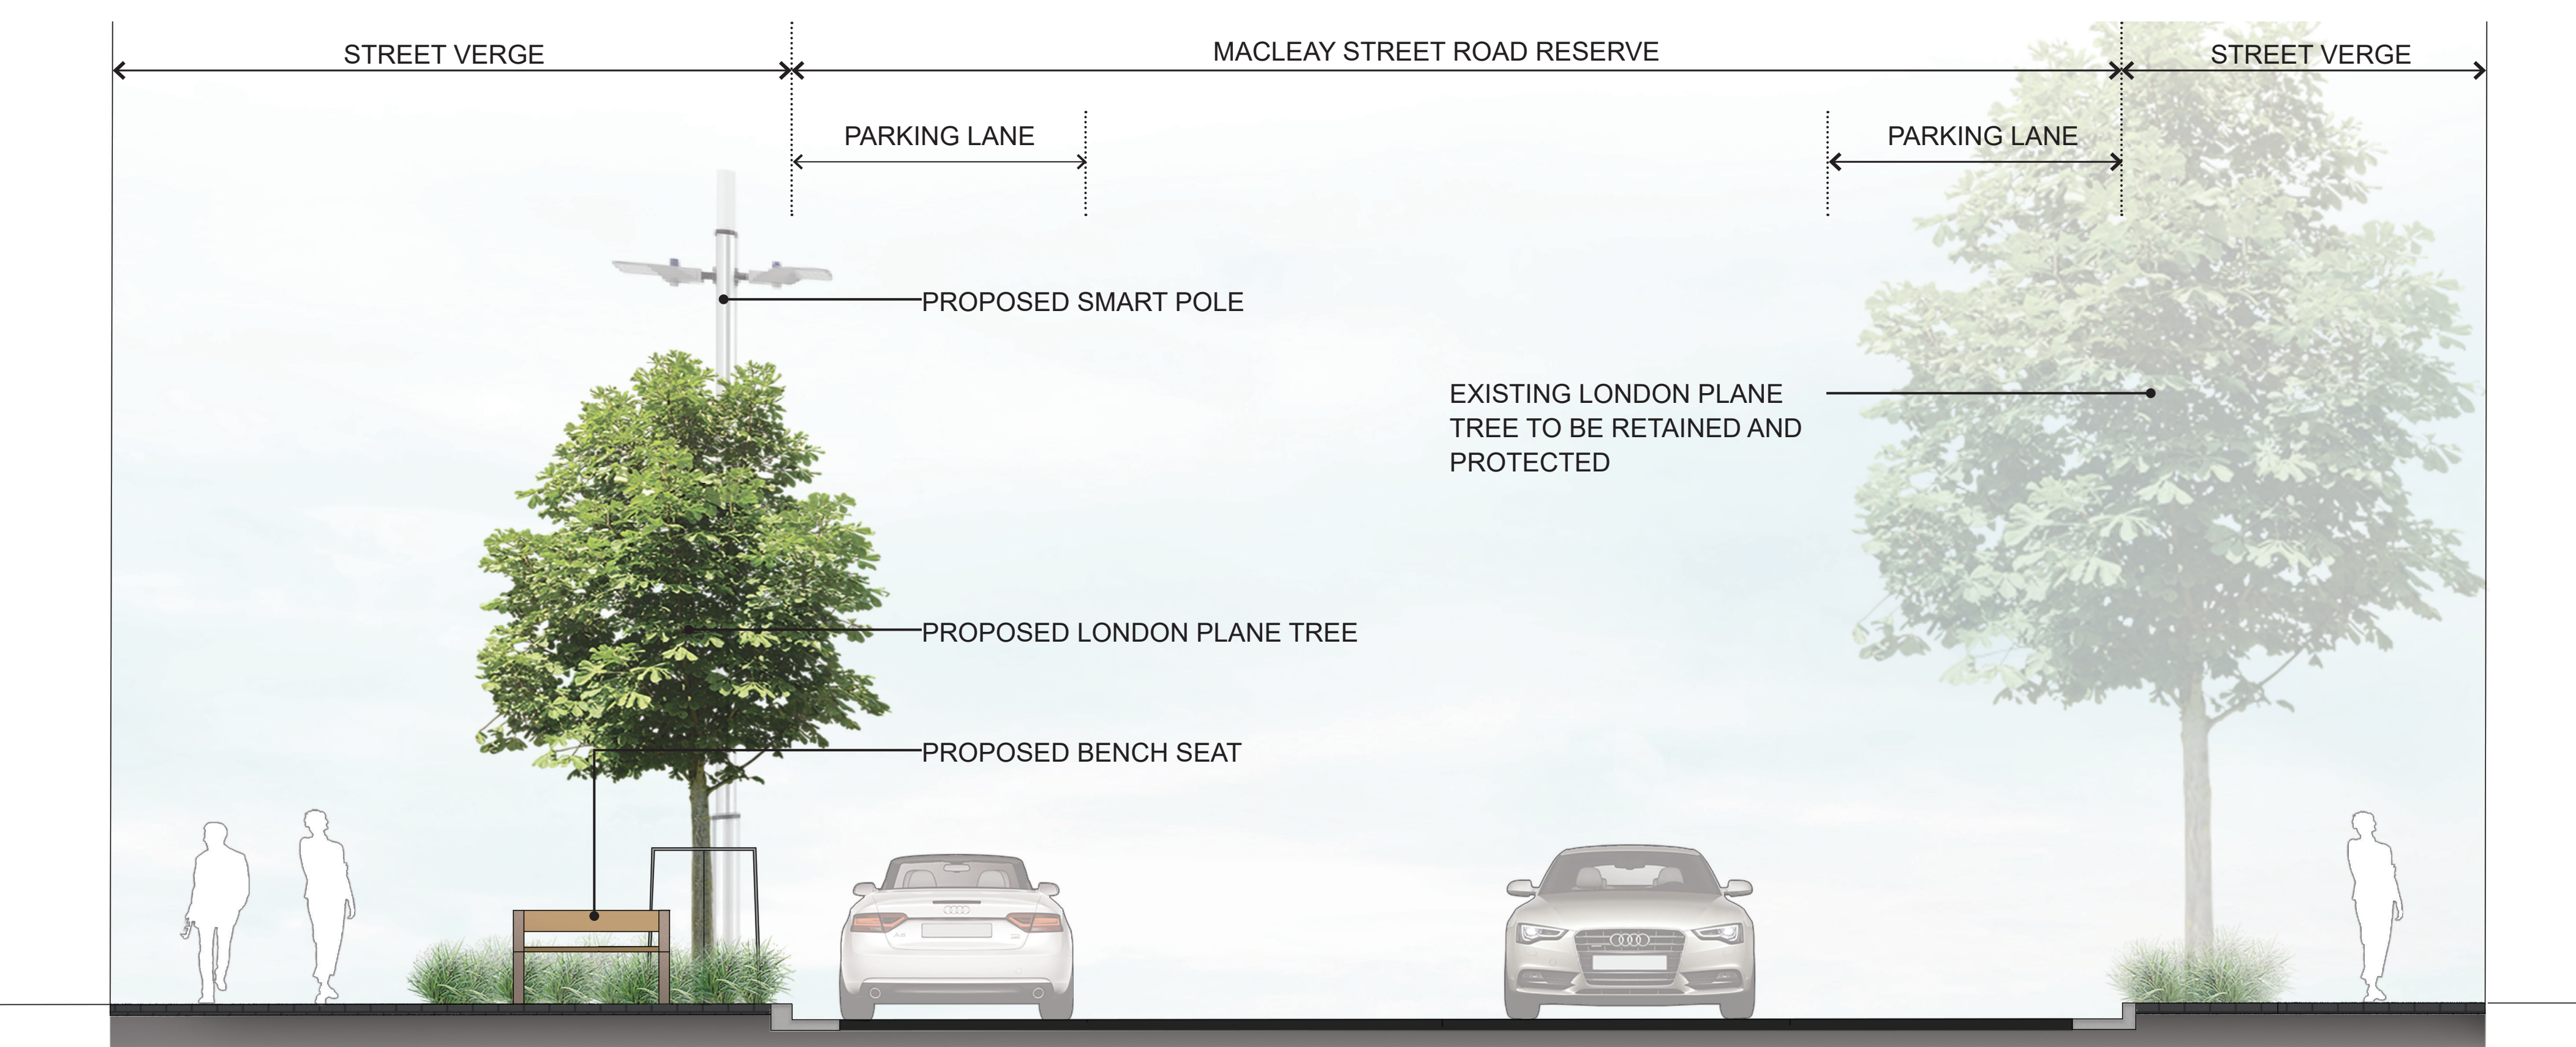

PLANTING SCHEDULE

KEY	BOTANICAL NAME	COMMON NAME	POT SIZE	MATURE HEIGHT	MATURE SPREAD
STREET TREES					
	Platanus x acerifolia	London Plane Tree	400 Litre	20.0m	15.0m
GRASSES AND GROUNDCOVERS					
	Clivea miniata	Kaffir Lily	140mm	0.5m	0.5m
	Doryanthes excelsa	Gymea Lily	25 litre	2.0m	2.0m
	Liriope muscari	Lilyturf	140mm	0.5m	0.5m
	Philodendron 'Xanadu'	Philodendron	140mm	1.2m	1.0m

KEY

