



PUBLIC DOMAIN CONCEPT PLAN

 

CHARACTER IMAGES

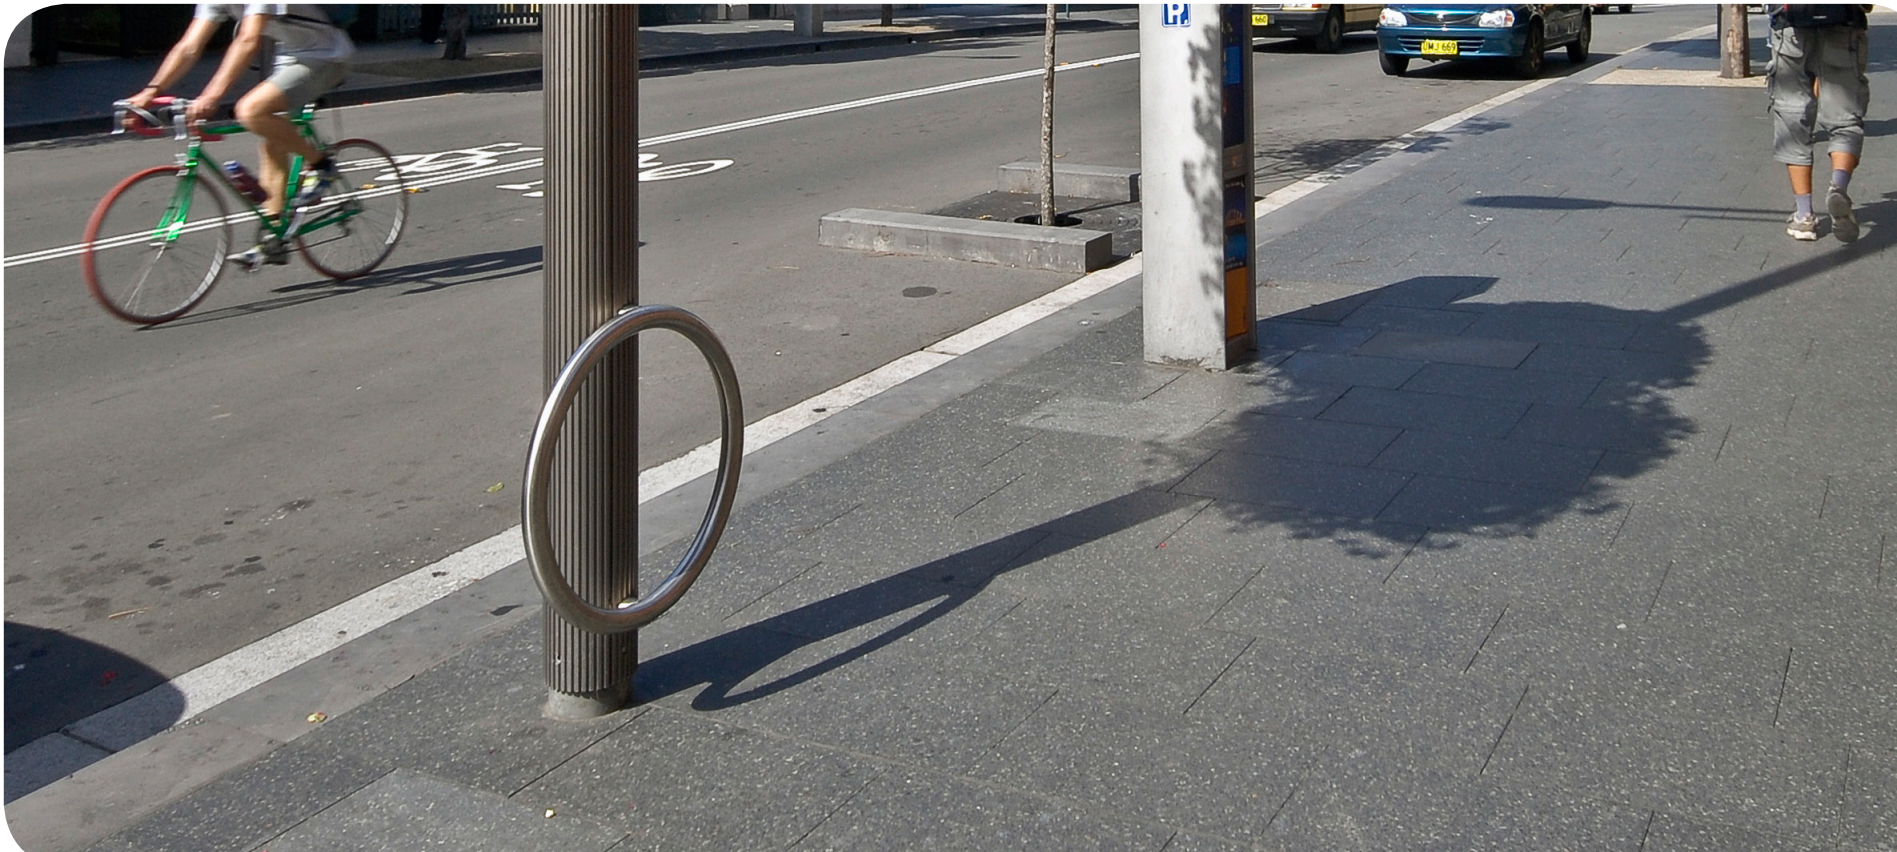


CONCRETE PAVING



RUBBISH BIN



BENCH SEAT

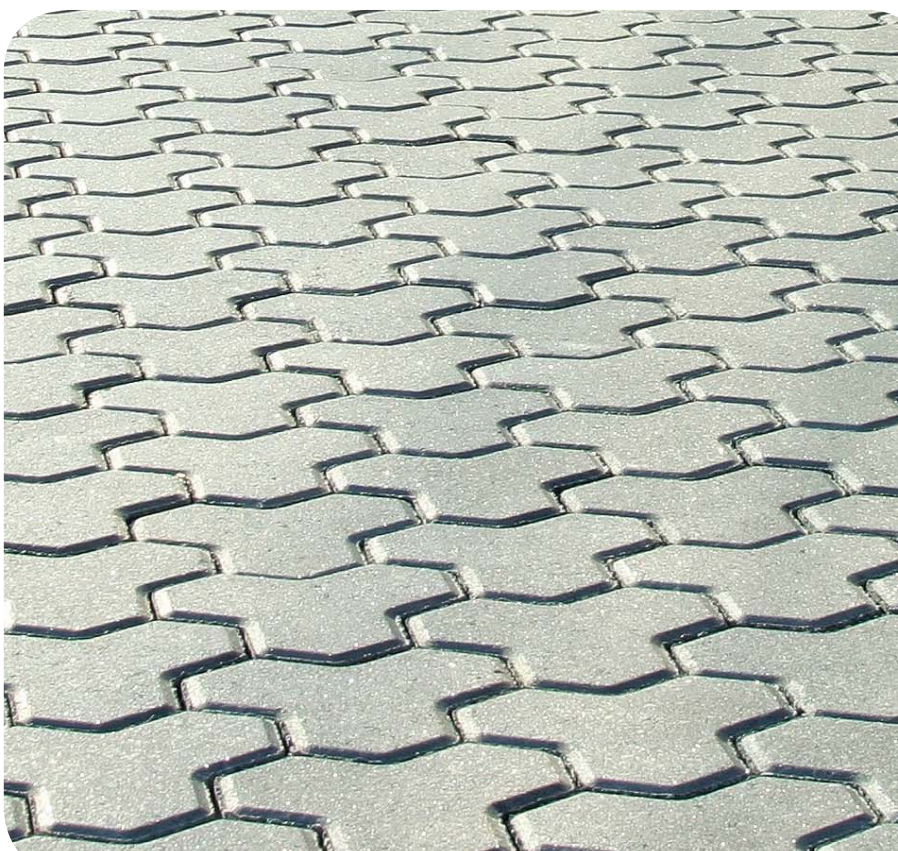

INTERLOCKING PAVING



Smart pole/bicycle ring parking



TREE GUARD

PLANTING PALETTE



Liriope muscari



Clivia miniata




Philodendron 'Xanadu'



Doryanthes excelsa

SECTION A-A

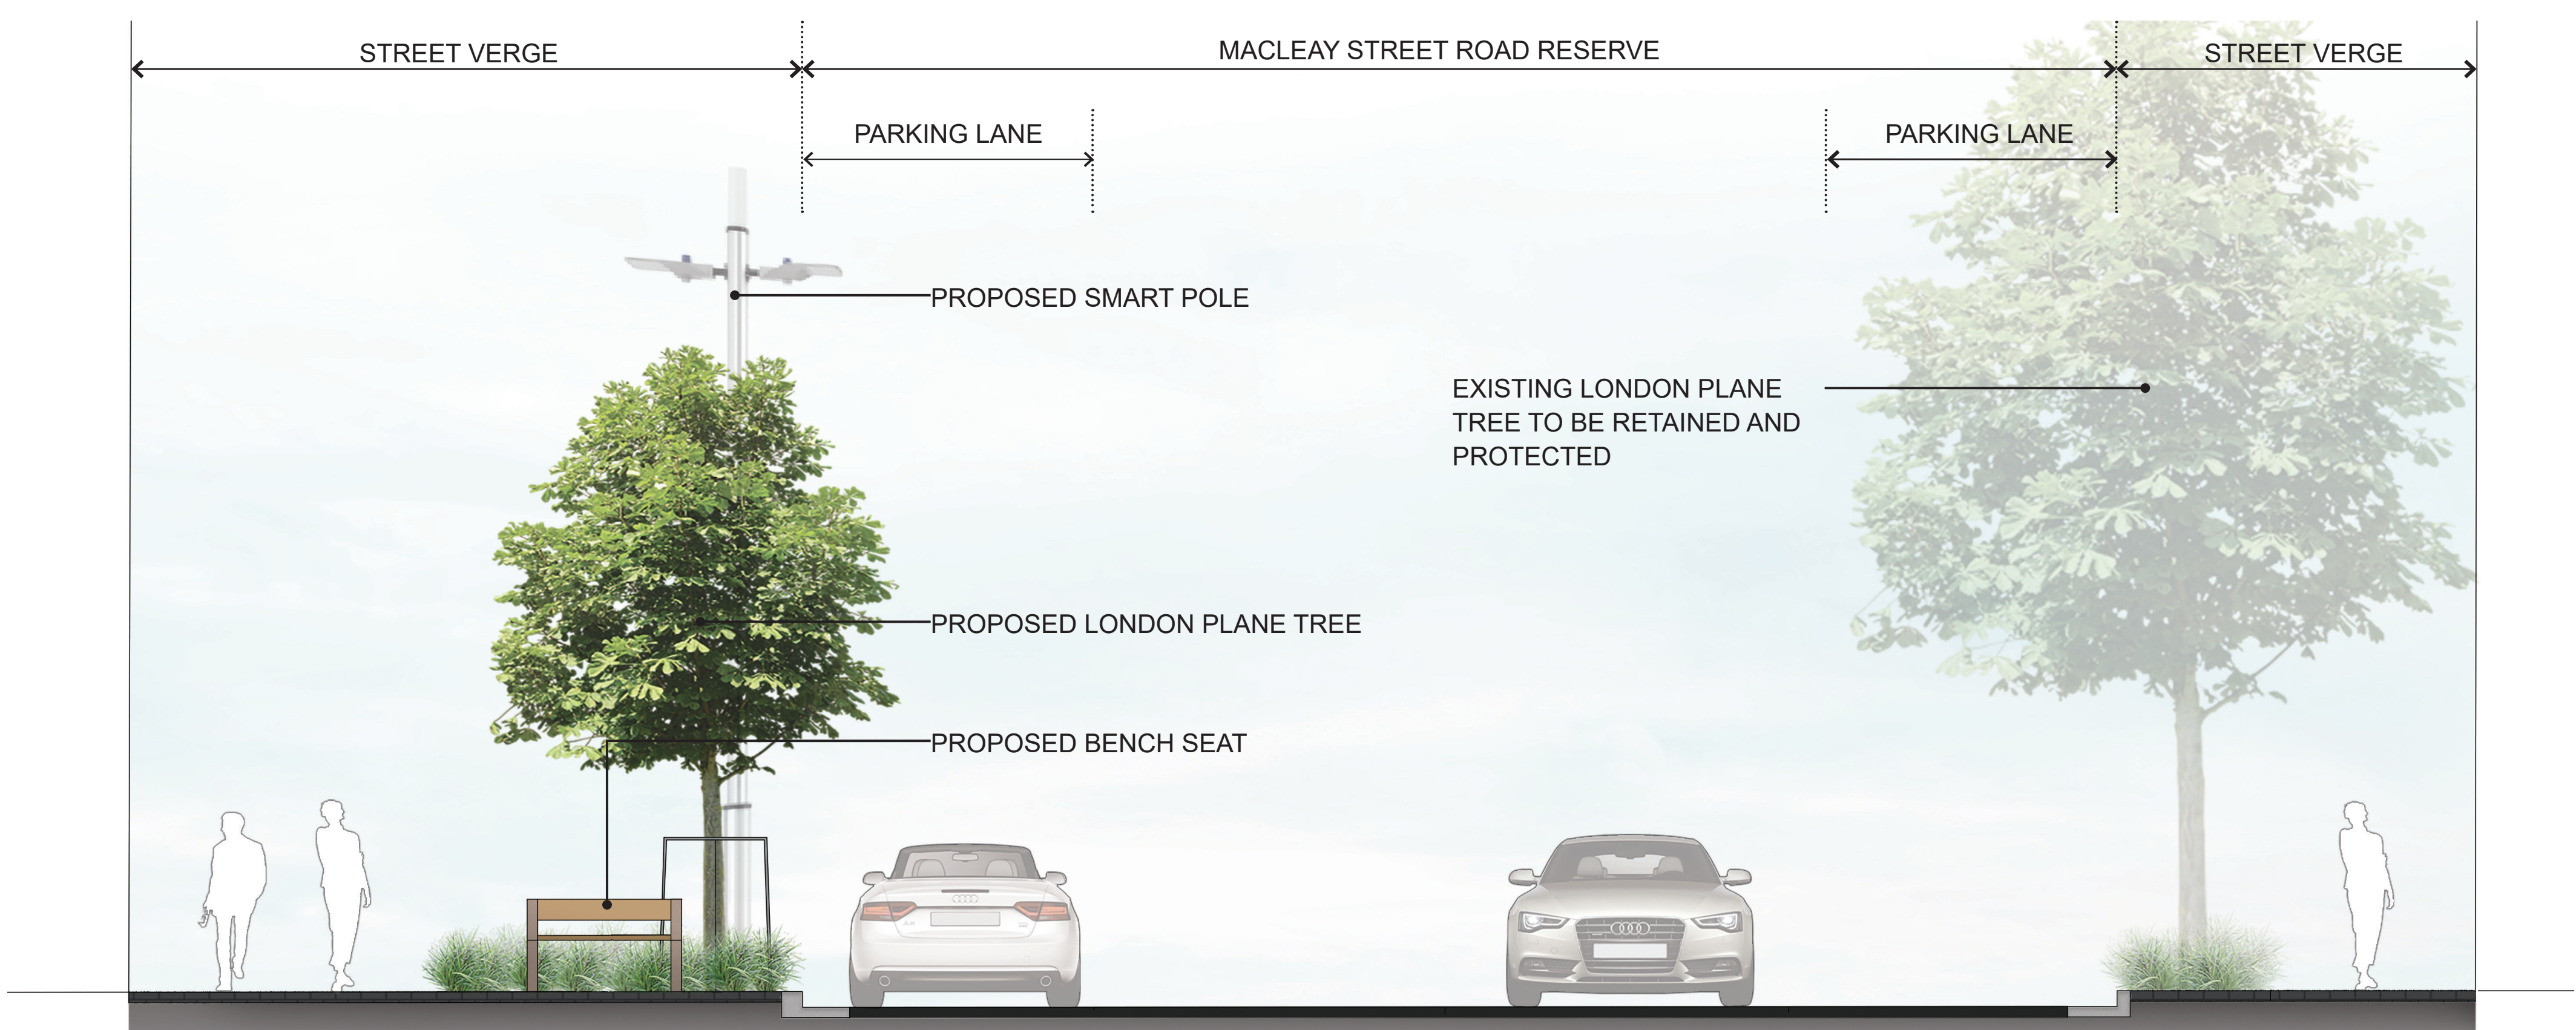

PLANTING SCHEDULE

KEY	BOTANICAL NAME	COMMON NAME	POT SIZE	MATURE HEIGHT	MATURE SPREAD
STREET TREES					
	Platanus x acerifolia	London Plane Tree	400 Litre	20.0m	15.0m
GRASSES AND GROUNDCOVERS					
	Clivia miniata	Kaffir Lily	140mm	0.5m	0.5m
	Doryanthes excelsa	Gynea Lily	25 litre	2.0m	2.0m
	Liriope muscari	Lilyturf	140mm	0.5m	0.5m
	Philodendron 'Xanadu'	Philodendron	140mm	1.2m	1.0m

KEY

- PROPOSED STREET TREE
- EXISTING STREET TREE TO BE RETAINED AND PROTECTED
- EXISTING STREET TREE TO BE REMOVED
- EXISTING KERB BEING ALTERED
- PROPOSED GARDEN BED
- EXISTING GARDEN BED
- RAIN GARDEN BED
- NEW CONCRETE PAVING
- INTERLOCKING PAVING
- RESIN BONDED POROUS PAVING
- EXISTING DECOMPOSED GRANITE BELOW STREET TREES
- BENCH SEAT
- TACTILE GROUND SURFACE INDICATORS
- RUBBISH BIN
- BUBBLER
- BICYCLE RACK
- SMART POLE