


TANKSTREAM WAY

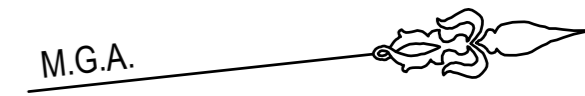

LANE
ABERCROMBIE

NOTE:
WALL STANDS PARTIALLY
OVER BOUNDARY.

CONTROL POINT
E 334309.600
N 6251458.404

LOT 1
D. P. 186488
No. 75-77 PITT STREET
MULTI STOREY
OFFICE BUILDING
CONCRETE & METAL ROOF

LOT 1
D. P. 86265
4 STOREY
RENDERED BUILDING

23.63 SURVEY
NOTE:
SILLS MAIN AWNING &
CONC AWNING OVERHANGS
THE PITT ST BOUNDARY

CONTROL POINT
E 334312.056
N 6251481.906

PITT

STREET

NOTES:

DIMENSIONS AND AREA(S) SHOWN ARE APPROXIMATE ONLY AND ARE SUBJECT TO CONFIRMATION BY BOUNDARY DEFINITION SURVEY.

SERVICES SHOWN ARE INDICATIVE ONLY. POSITIONS ARE BASED ON SURFACE INDICATOR(S) LOCATED DURING FIELD SURVEY. CONFIRMATION OF THE EXACT POSITION SHOULD BE MADE TO THE RELEVANT AUTHORITIES PRIOR TO ANY EXCAVATION WORK. OTHER SERVICES MAY EXIST WHICH ARE NOT SHOWN.

LEVELS ARE BASED ON AUSTRALIAN HEIGHT DATUM (AHD)
USING PM 50000 WITH A REDUCED LEVEL 8.775
CLASS LA
ORDER L1

RIDGE, EAVE, GUTTER, PARAPETS, WINDOWS & DOORS HEIGHTS HAVE BEEN OBTAINED BY INDIRECT METHOD AND ARE ACCURATE TO +/- 0.05m.

CONTOURS ARE AN INDICATION OF LANDFORM AND SHOULD NOT BE TAKEN IN PREFERENCE TO SPOT LEVELS SHOWN.


CONTOUR INTERVAL 0.2m.

DRAWING COLOUR CODED - PRINT ALL COPIES IN COLOUR



AMD	DESCRIPTION	SURVEYOR SIGN./DATE	VERIFIED SIGN./DATE	APPROVED SIGN./DATE

CO-ORDINATE SYSTEM: MGA HEIGHT DATUM: A.H.D. SCALE: 1: 100 @ A2

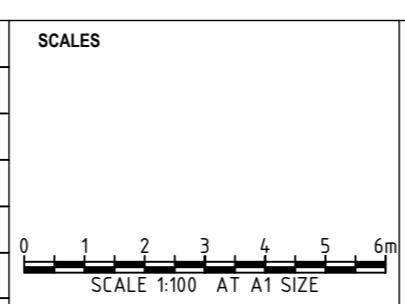

CLIENT
WHILTSHIRE SYDNEY

TITLE INFORMATION
LOT: LOT 1
PLAN NO: D.P. 186488
TITLE / FOLIO: 1/186488
L.G.A.: SYDNEY
PARISH: ST. JAMES
COUNTY: CUMBERLAND


QUALITY ASSURANCE
DRAWN: M.E. DATE: 15/08/2018
SURVEYOR: A.M. DATE: 24/07/2018
CHECKED BY: A.M. DATE: 15/08/2018
APPROVED BY: C.M. DATE: 15/08/2018
COMPLETION OF QUALITY ASSURANCE IS EVIDENCE THAT THE SURVEY WORKS UNDERTAKEN AND THE DRAWING HAVE BEEN VERIFIED AS CONFORMING WITH THE REQUIREMENTS OF THE QUALITY PLAN. WHERE THE QUALITY ASSURANCE IS INCOMPLETE ALL INFORMATION ON THIS DRAWING IS INTENDED FOR PRELIMINARY PURPOSES ONLY AS IT IS UNCHECKED.

COPYRIGHT ©
THIS DOCUMENT IN BOTH ELECTRONIC AND HARDCOPY IS CONFIDENTIAL AND REMAINS THE PROPERTY OF VERIS.
IT MUST NOT BE REPRODUCED BY ANY PERSON(S) OR USED FOR ANY OTHER PROJECT WITHOUT THE WRITTEN APPROVAL OF VERIS.


75 PITT STREET,
SYDNEY N.S.W.
DETAIL & ELEVATION SURVEY OVER
LOT 1 IN D.P. 186488

JOB No. 200668	SHEET: 1 OF 2	A2
CAD REF: 200668-DETL-001A		


FILE PLOTTED P:\P\PATH PLOTTED BY: MESWALPOORISHKA PLOT DATE & TIME: 8/15/2018 2:45 PM

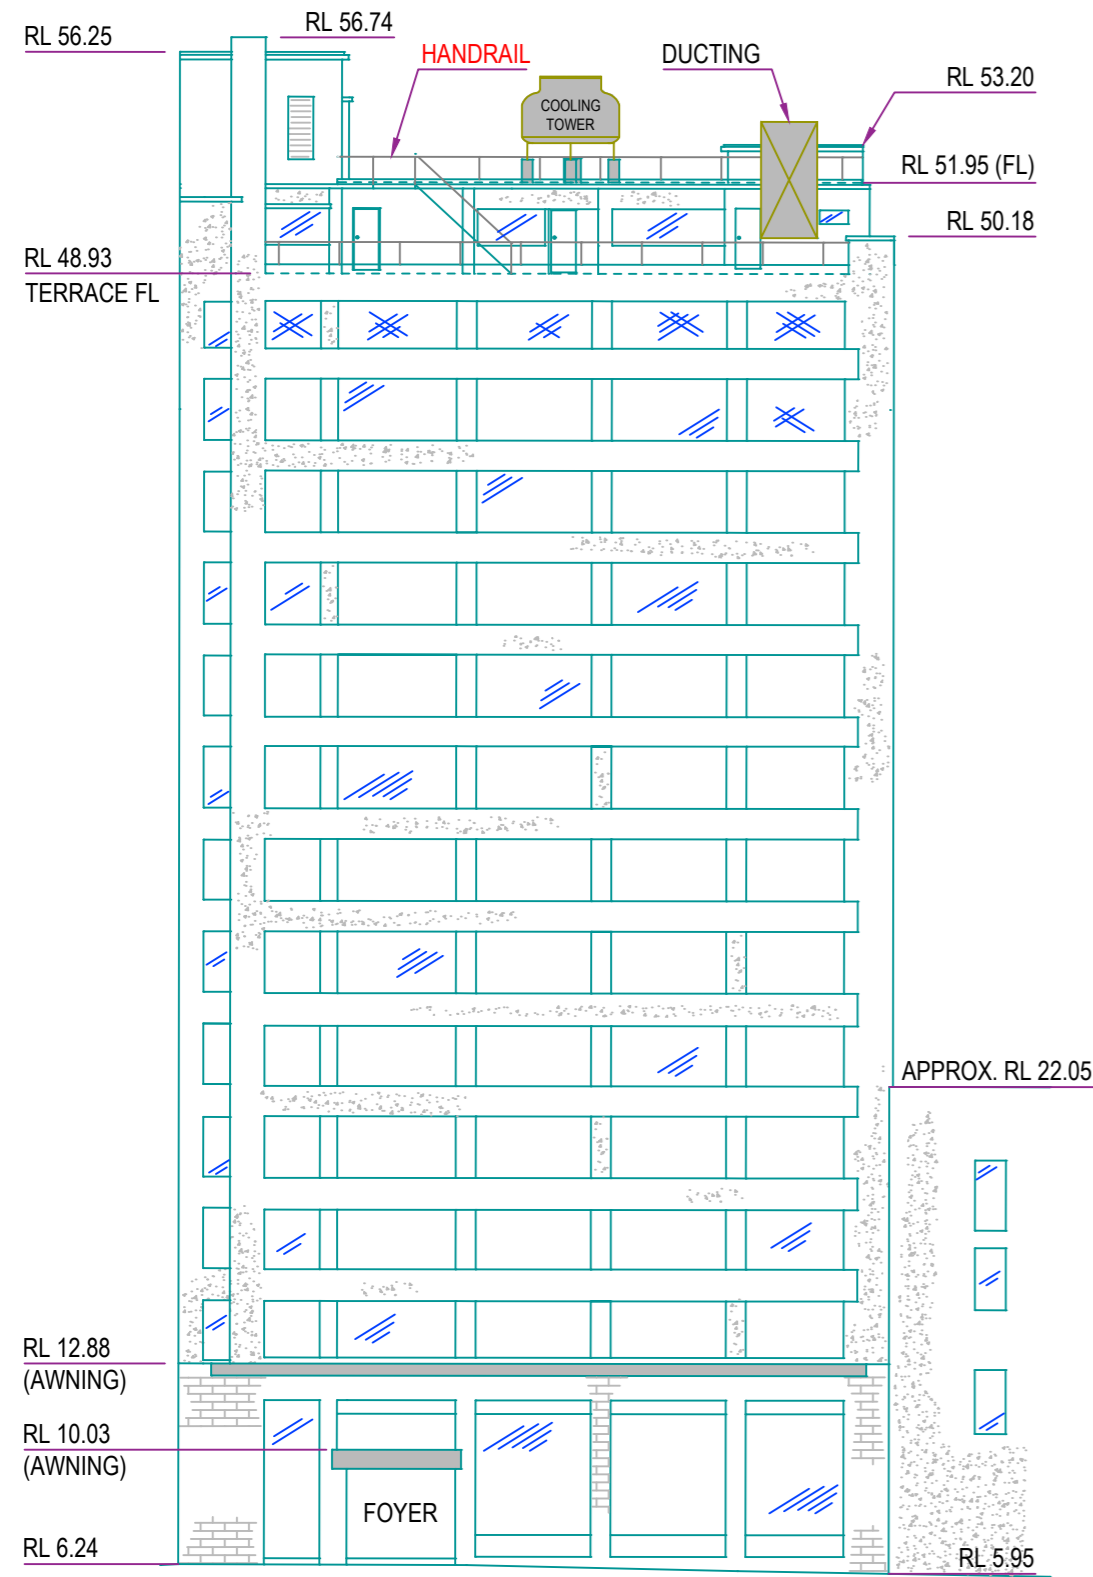

ELEVATION - (PITT STREET)

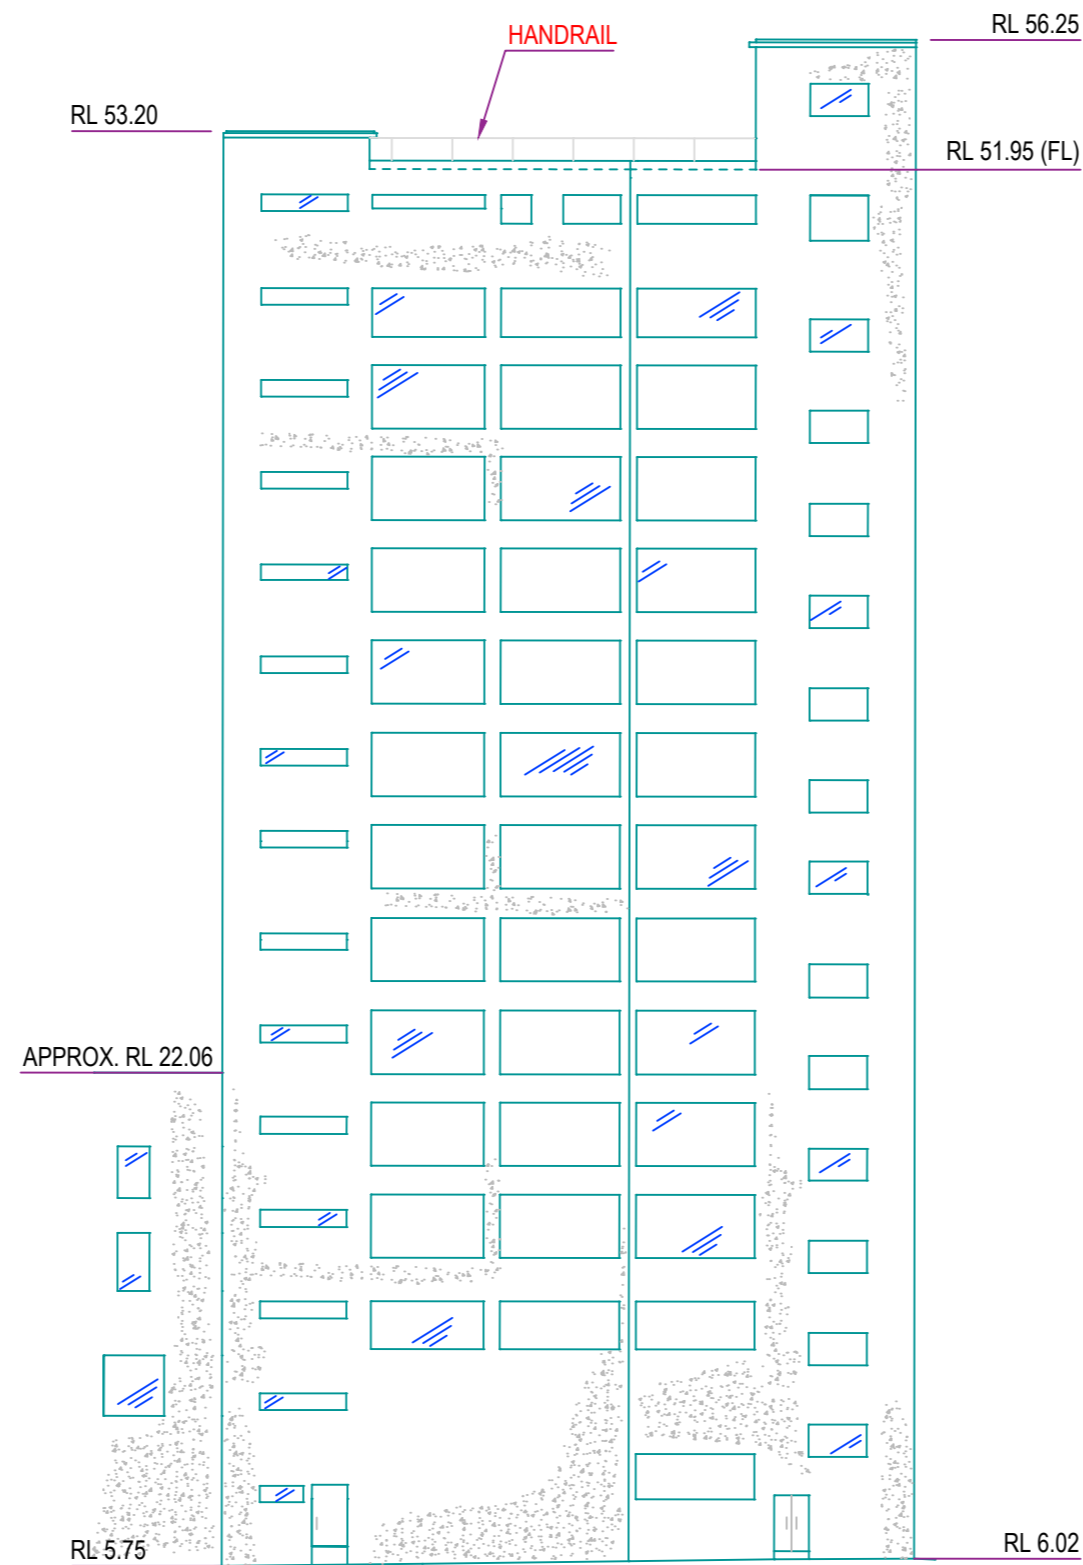

ELEVATION (TANKSTREAM WAY)

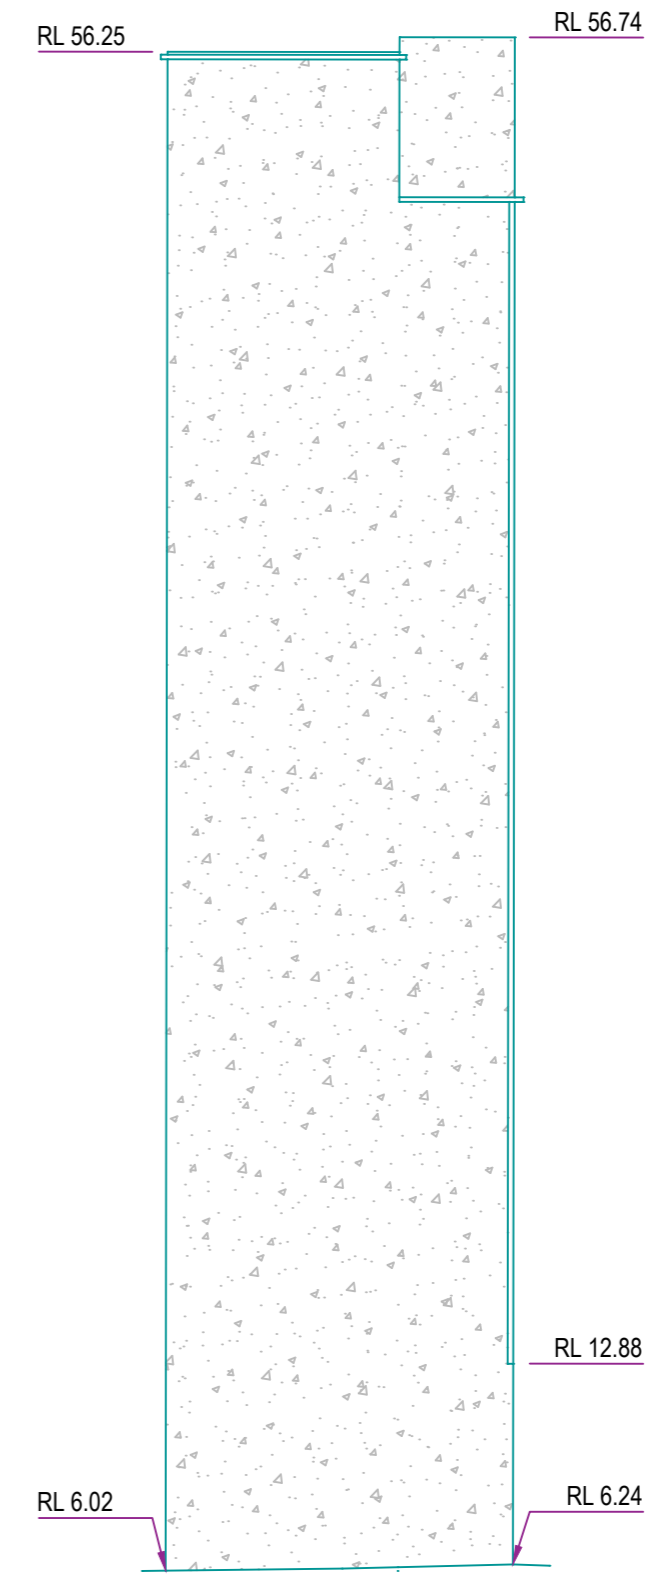


ELEVATION (ABERCROMBIE LANE)

DRAWING COLOUR CODED - PRINT ALL COPIES IN COLOUR



AMD	DESCRIPTION	SURVEYOR SIGN./DATE	VERIFIED SIGN./DATE	APPROVED SIGN./DATE

CO-ORDINATE SYSTEM: MGA HEIGHT DATUM: A.H.D. SCALE: 1: 250 @ A2

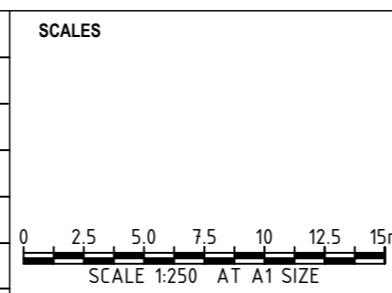

CLIENT
WHILTSHIRE SYDNEY

TITLE INFORMATION
LOT: LOT 1
PLAN NO: D.P. 186488
TITLE / FOLIO: 1/186488
L.G.A.: SYDNEY
PARISH: ST. JAMES
COUNTY: CUMBERLAND

QUALITY ASSURANCE
DRAWN: M.E. DATE: 15/08/2018
SURVEYOR: A.M. DATE: 24/07/2018
CHECKED BY: A.M. DATE: 15/08/2018
APPROVED BY: C.M. DATE: 15/08/2018
COMPLETION OF QUALITY ASSURANCE IS EVIDENCE THAT THE SURVEY WORKS UNDERTAKEN AND THE DRAWINGS HAVE BEEN VERIFIED AS CONFORMING WITH THE REQUIREMENTS OF THE QUALITY PLAN. WHERE THE QUALITY ASSURANCE IS INCOMPLETE ALL INFORMATION ON THIS DRAWING IS INTENDED FOR PRELIMINARY PURPOSES ONLY AS IT IS UNCHECKED.

COPYRIGHT ©
THIS DOCUMENT IN BOTH ELECTRONIC AND HARD COPY IS CONFIDENTIAL AND REMAINS THE PROPERTY OF VERIS.
IT MUST NOT BE REPRODUCED BY ANY PERSON(S) OR USED FOR ANY OTHER PROJECT WITHOUT THE WRITTEN APPROVAL OF VERIS.

75 PITT STREET,
SYDNEY N.S.W.
DETAIL & ELEVATION SURVEY OVER
LOT 1 IN D.P. 186488

JOB No. 200668	SHEET: 2 OF 2	A2
CAD REF: 200668-DETL-001A		
	A	A